
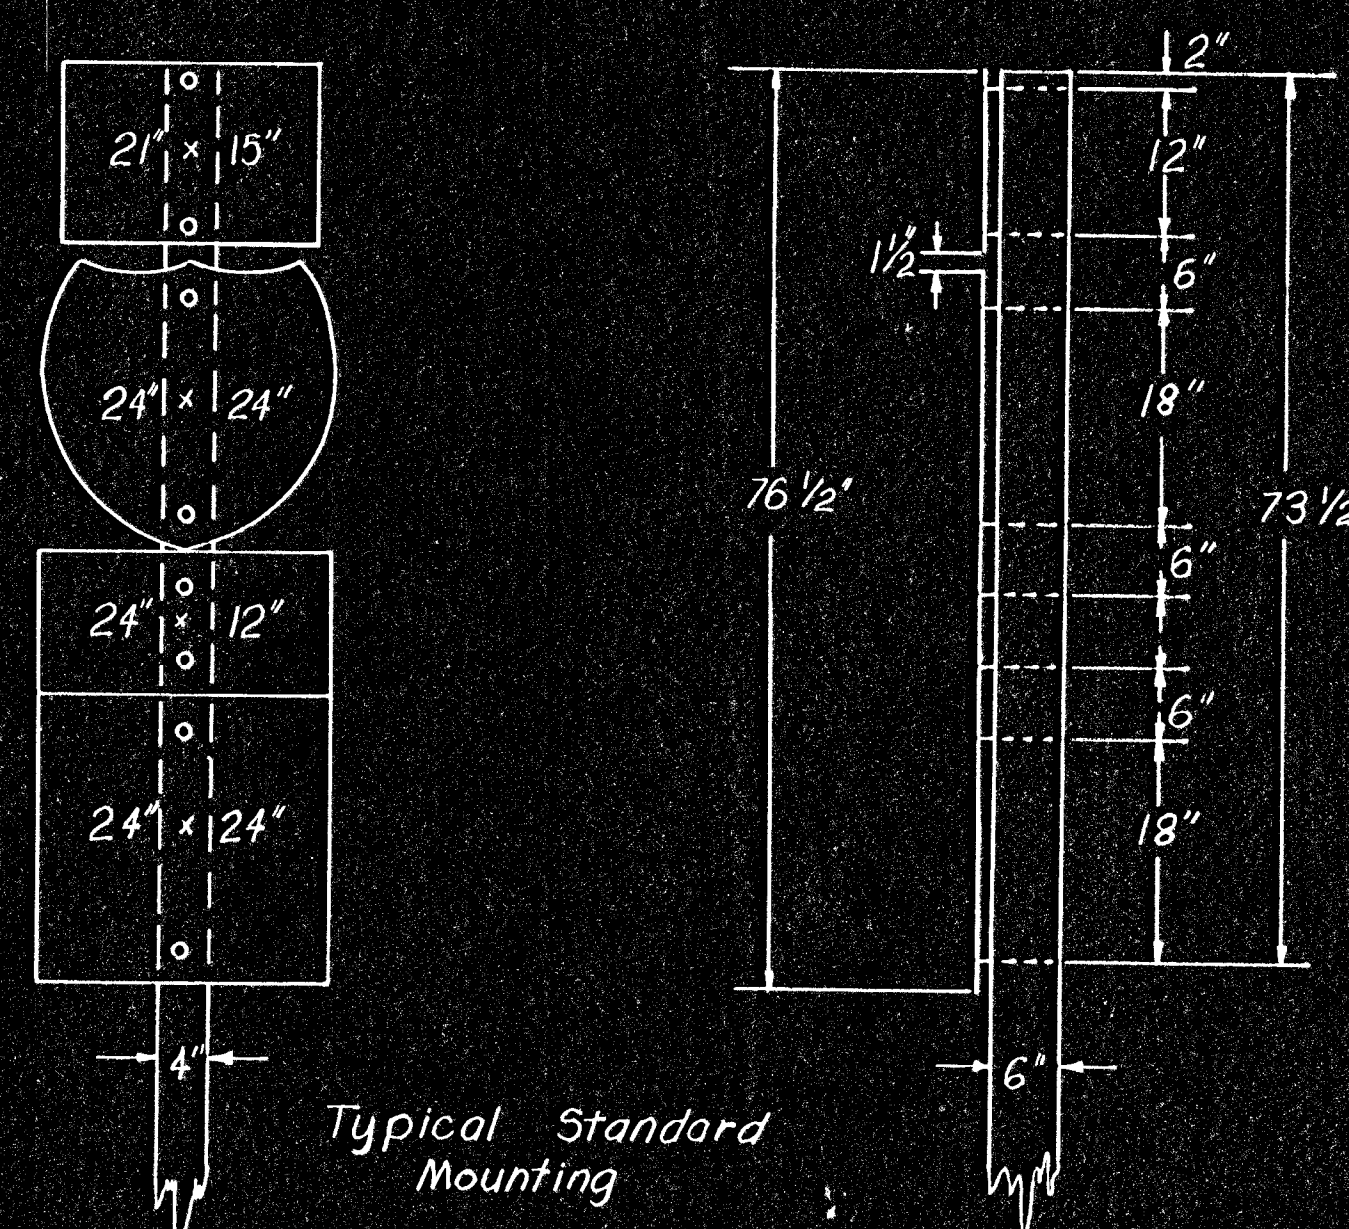
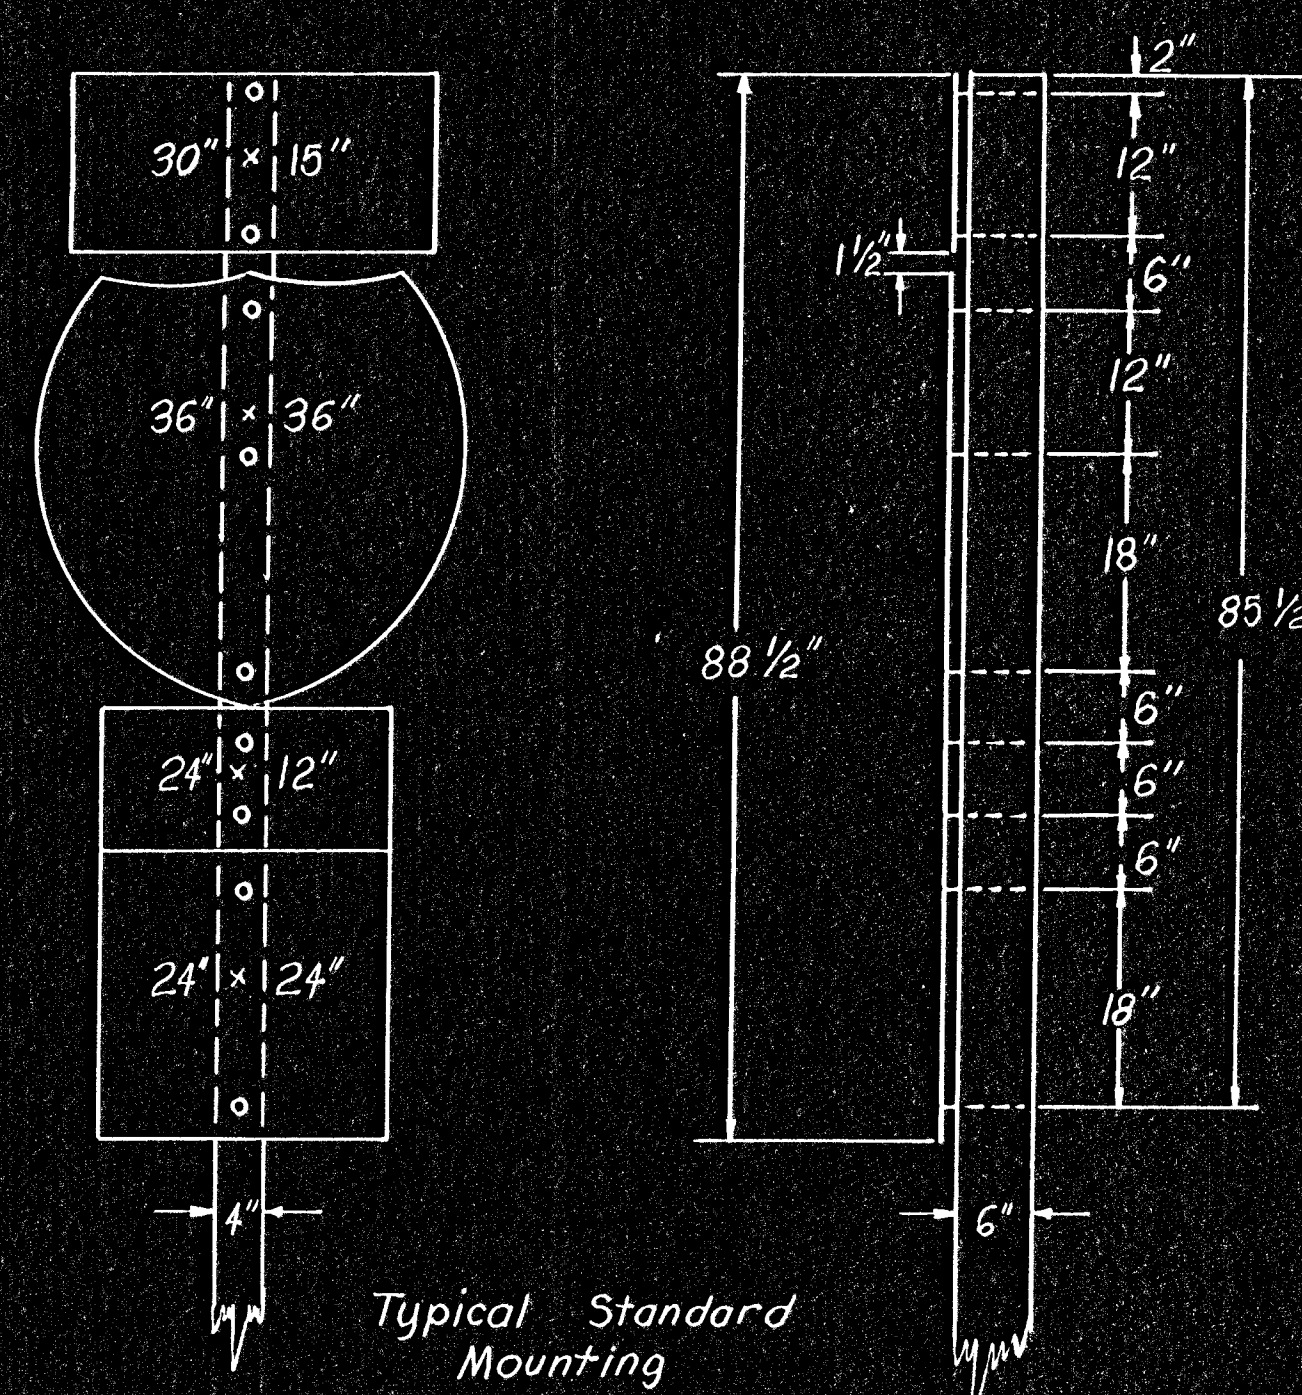
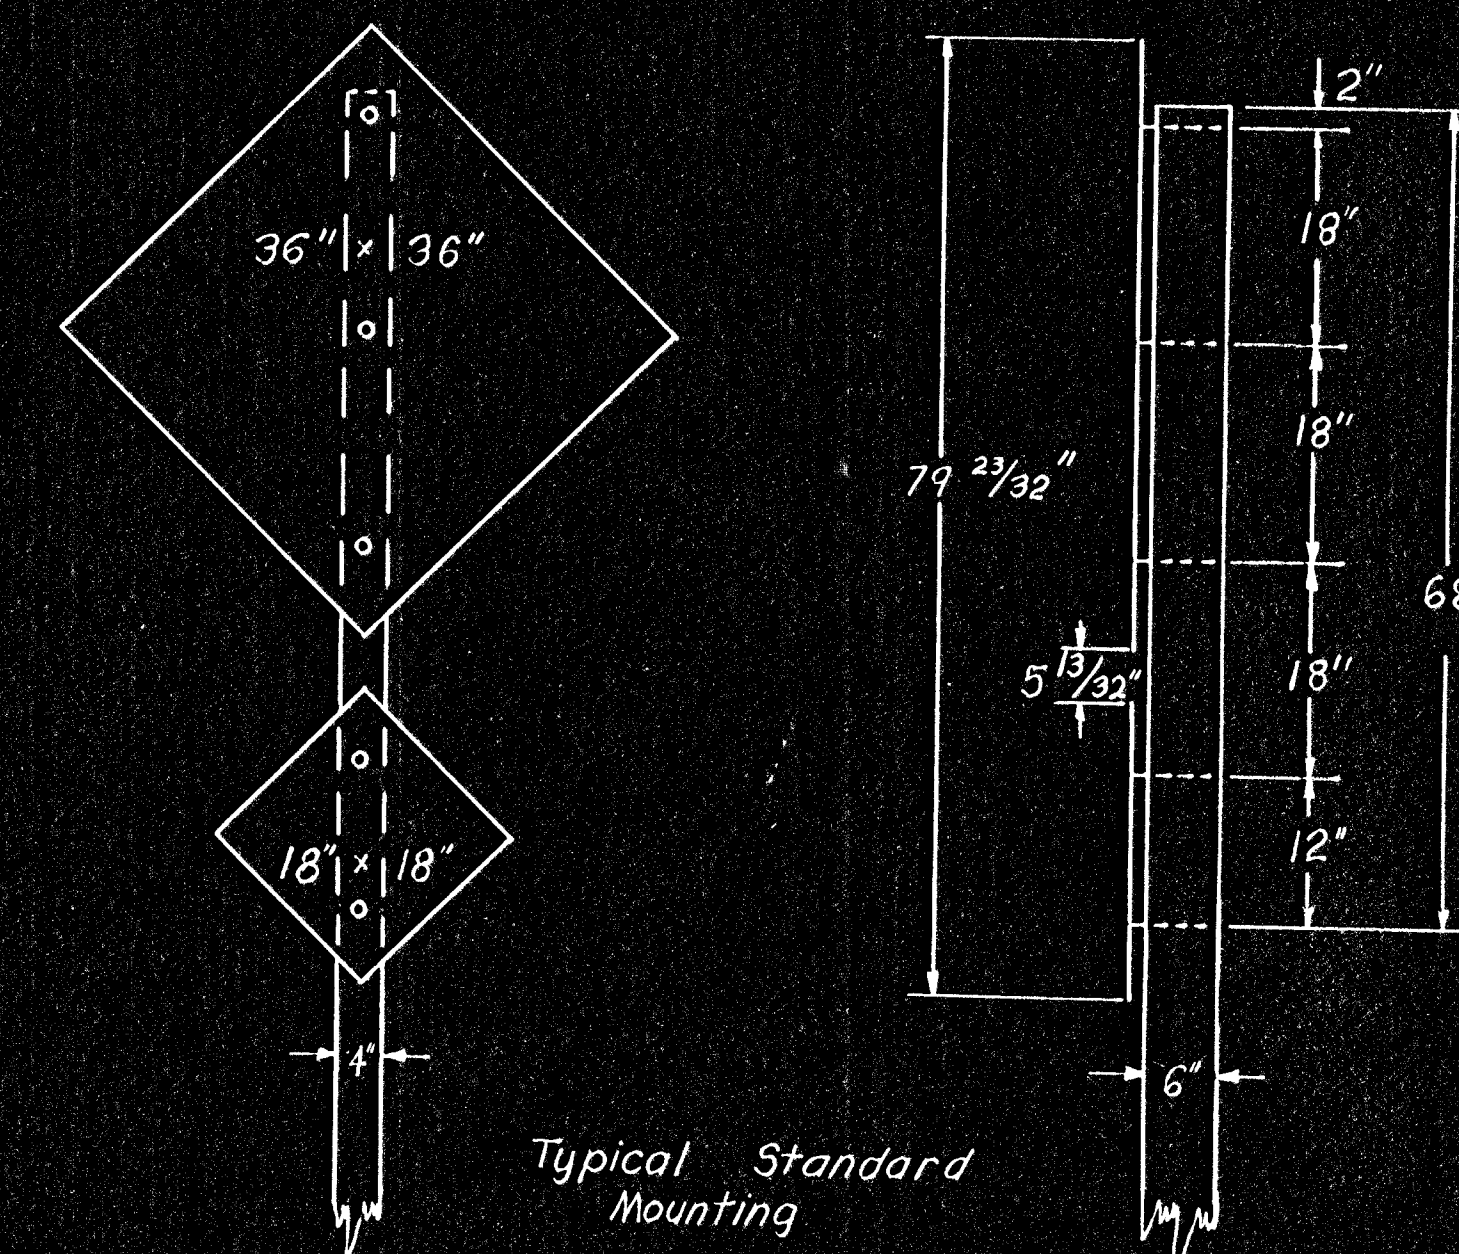
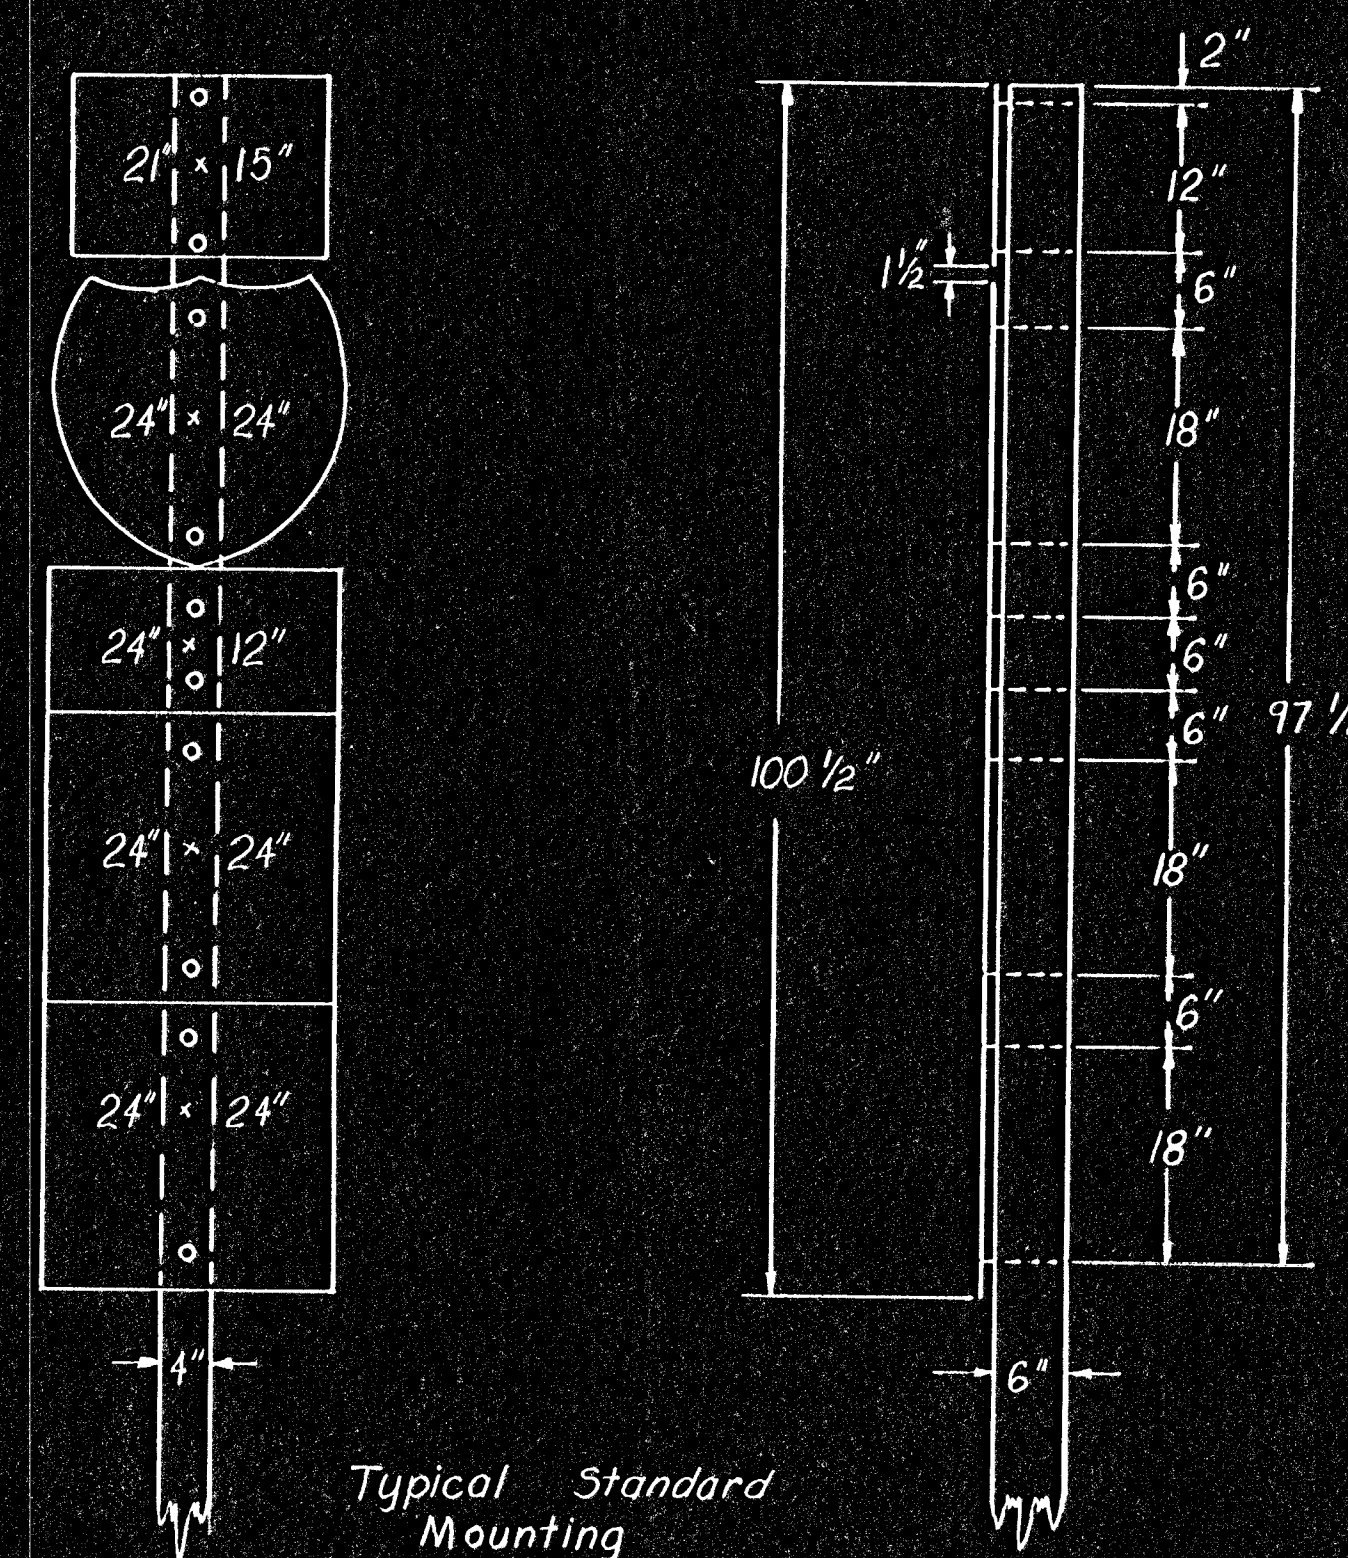


PROJ. NO. (BC) 96-87 K-044-1(28) PTS I & II

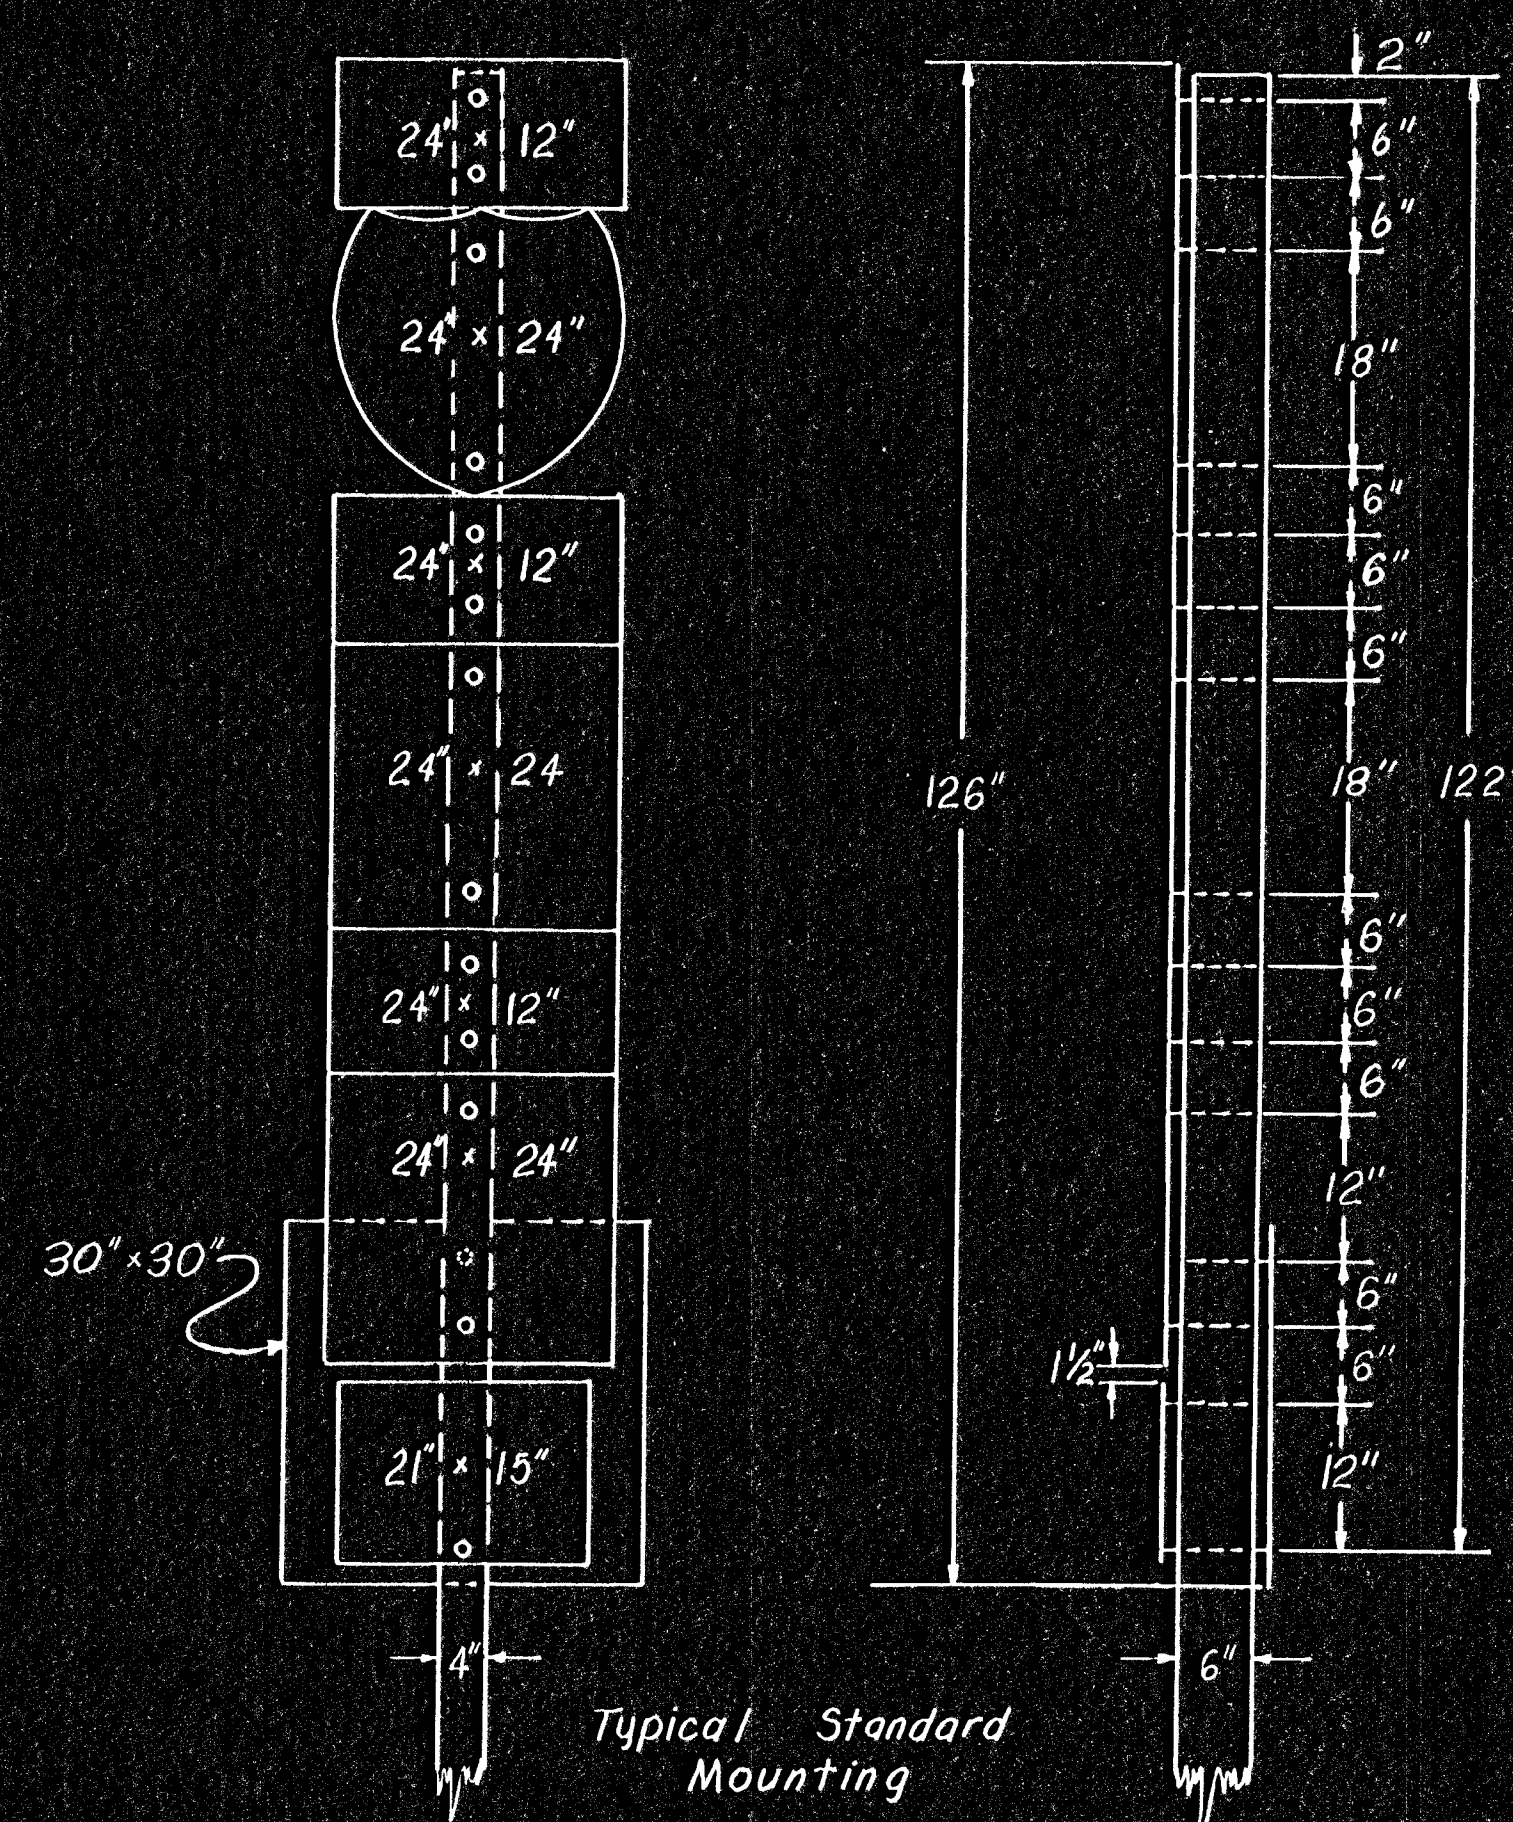

3					
2					
1					
NO.	DATE	REVISIONS	BY	APP.	

STATE HIGHWAY COMMISSION OF KANSAS

MOUNTING DETAILS
FOR FLAT SHEET SIGNS
ON WOOD POSTS

SHEET NO. <u>60</u>	OF <u>43</u>	SCALE <u>VARIABLE</u>	APP'D <u>Julius F. Sym</u>
DESIGNED <u>DG</u>	OBTAINED <u>DG</u>		QUANTITIES
DESIGN CK.	DETAIL CK.		TRACE CK.