



FHWA REGION NO.	STATE	PROJECT NO.	FISCAL YEAR	SHEET NO.	TOTAL SHEETS
7	KANSAS		1978	62	143


PROJ. NO. (BC) 96-87 K-044-1(28) PTS. I & II

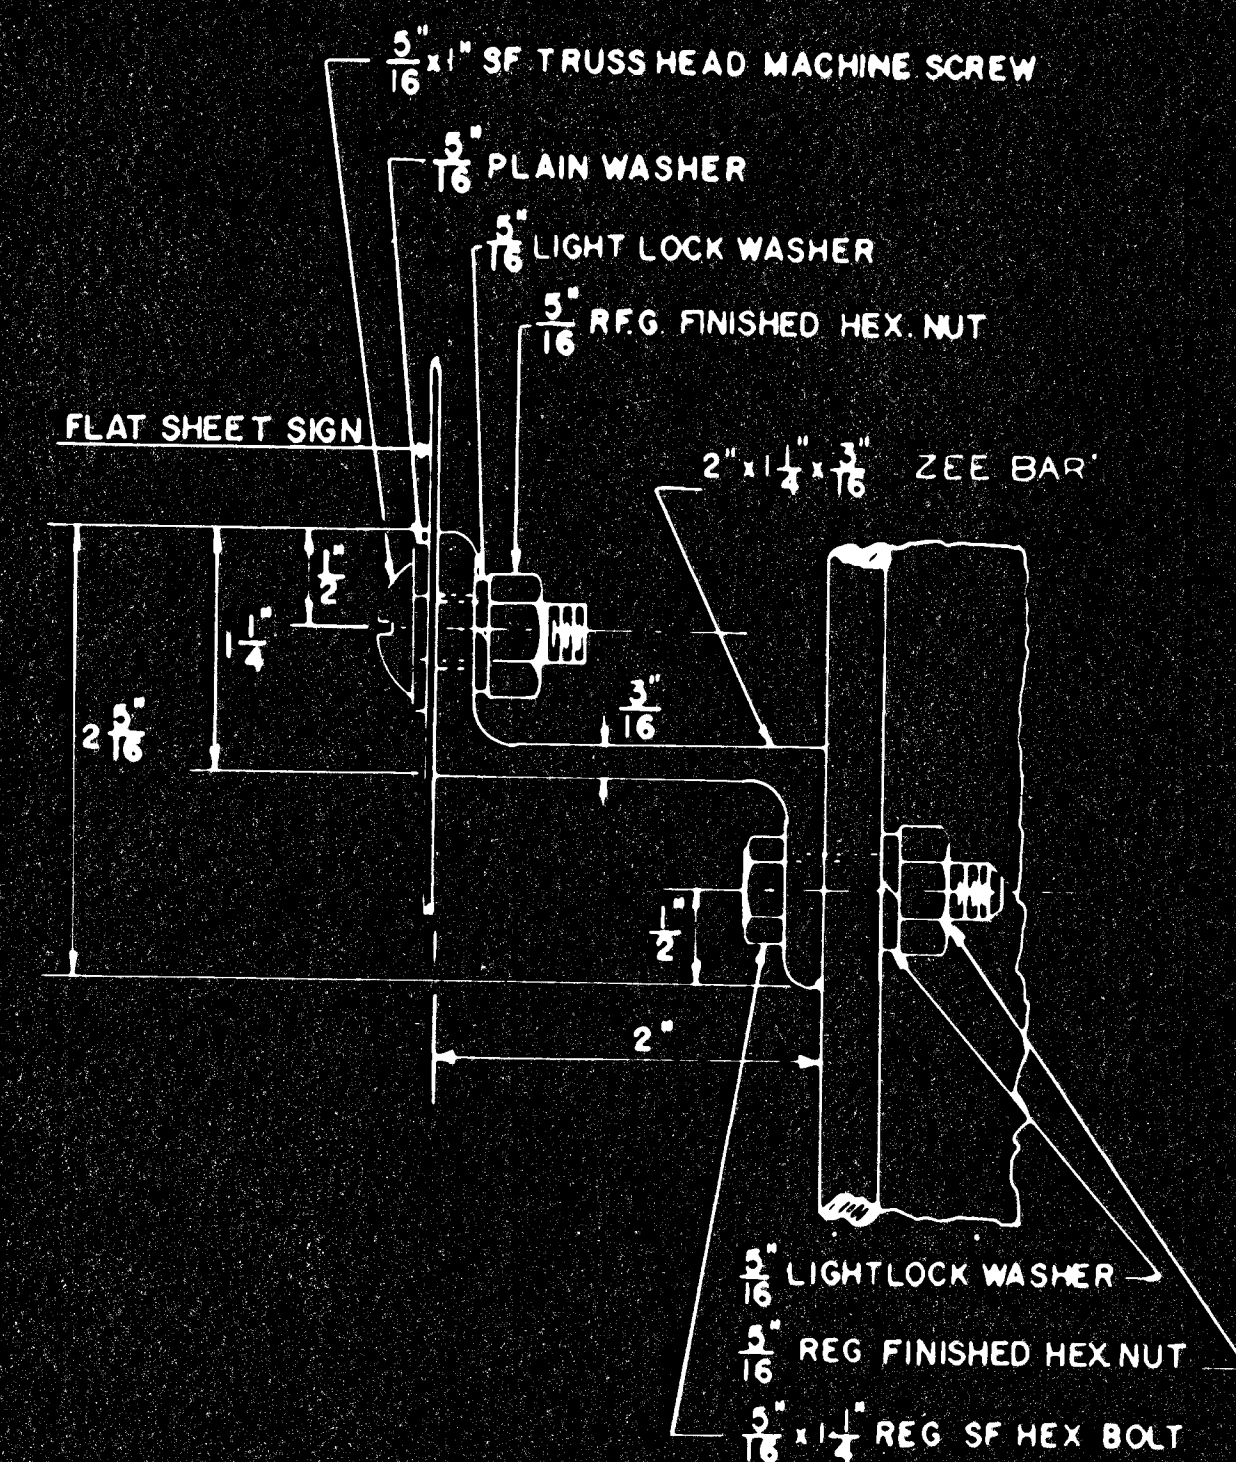

BEAM	A
S3x5.7	7/16"
W6x8.5	3/4"
W10x11.5	1/2"
W10x21	1/2"

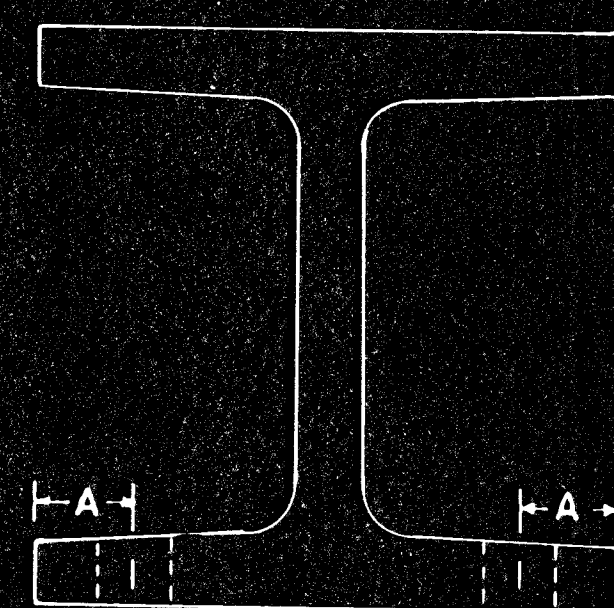



TYPICAL I-BEAM

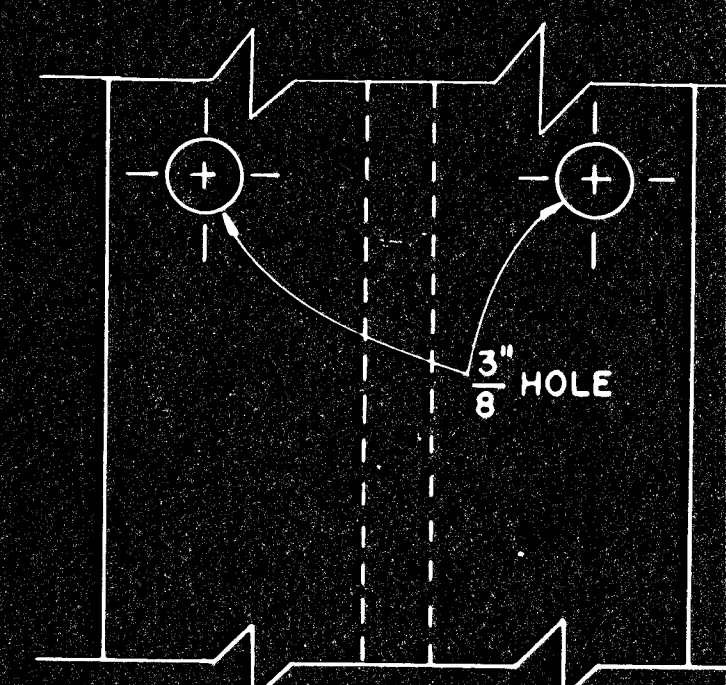

TYPICAL ZEE BAR

NOTE:
ALL BOLTS, NUTS, WASHERS & MACHINE SCREWS SHALL BE STEEL

FASTENING ACCESSORIES:
All items of fastening accessories are required to be Zinc or Cadmium plated. The machine screws and nuts shall comply with Sec. 1006.14(b)(1) and the washers shall comply with Sec. 1006.14(e) of the Standard Specifications For State Road And Bridge Construction (1973 Edition)

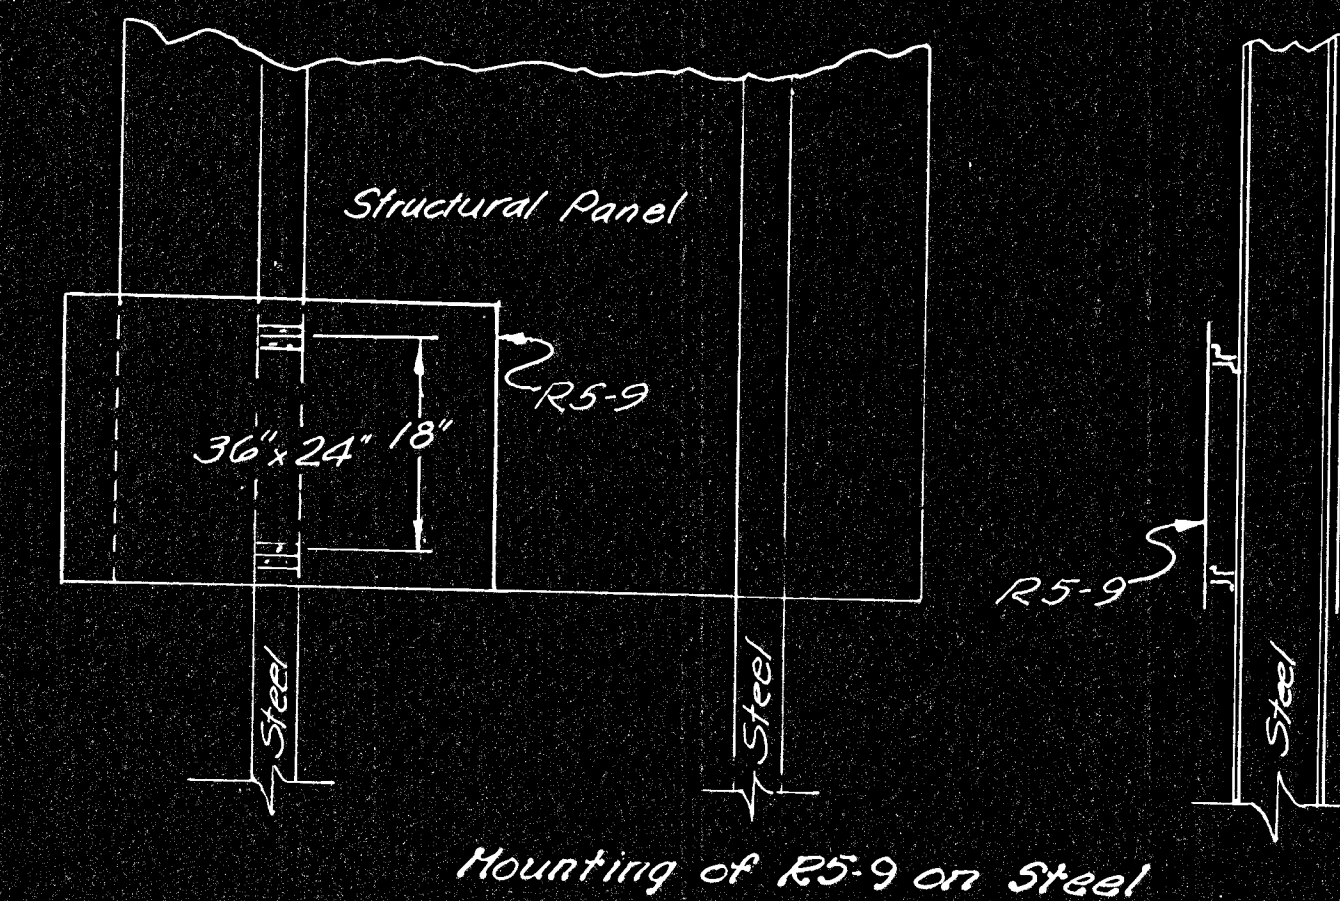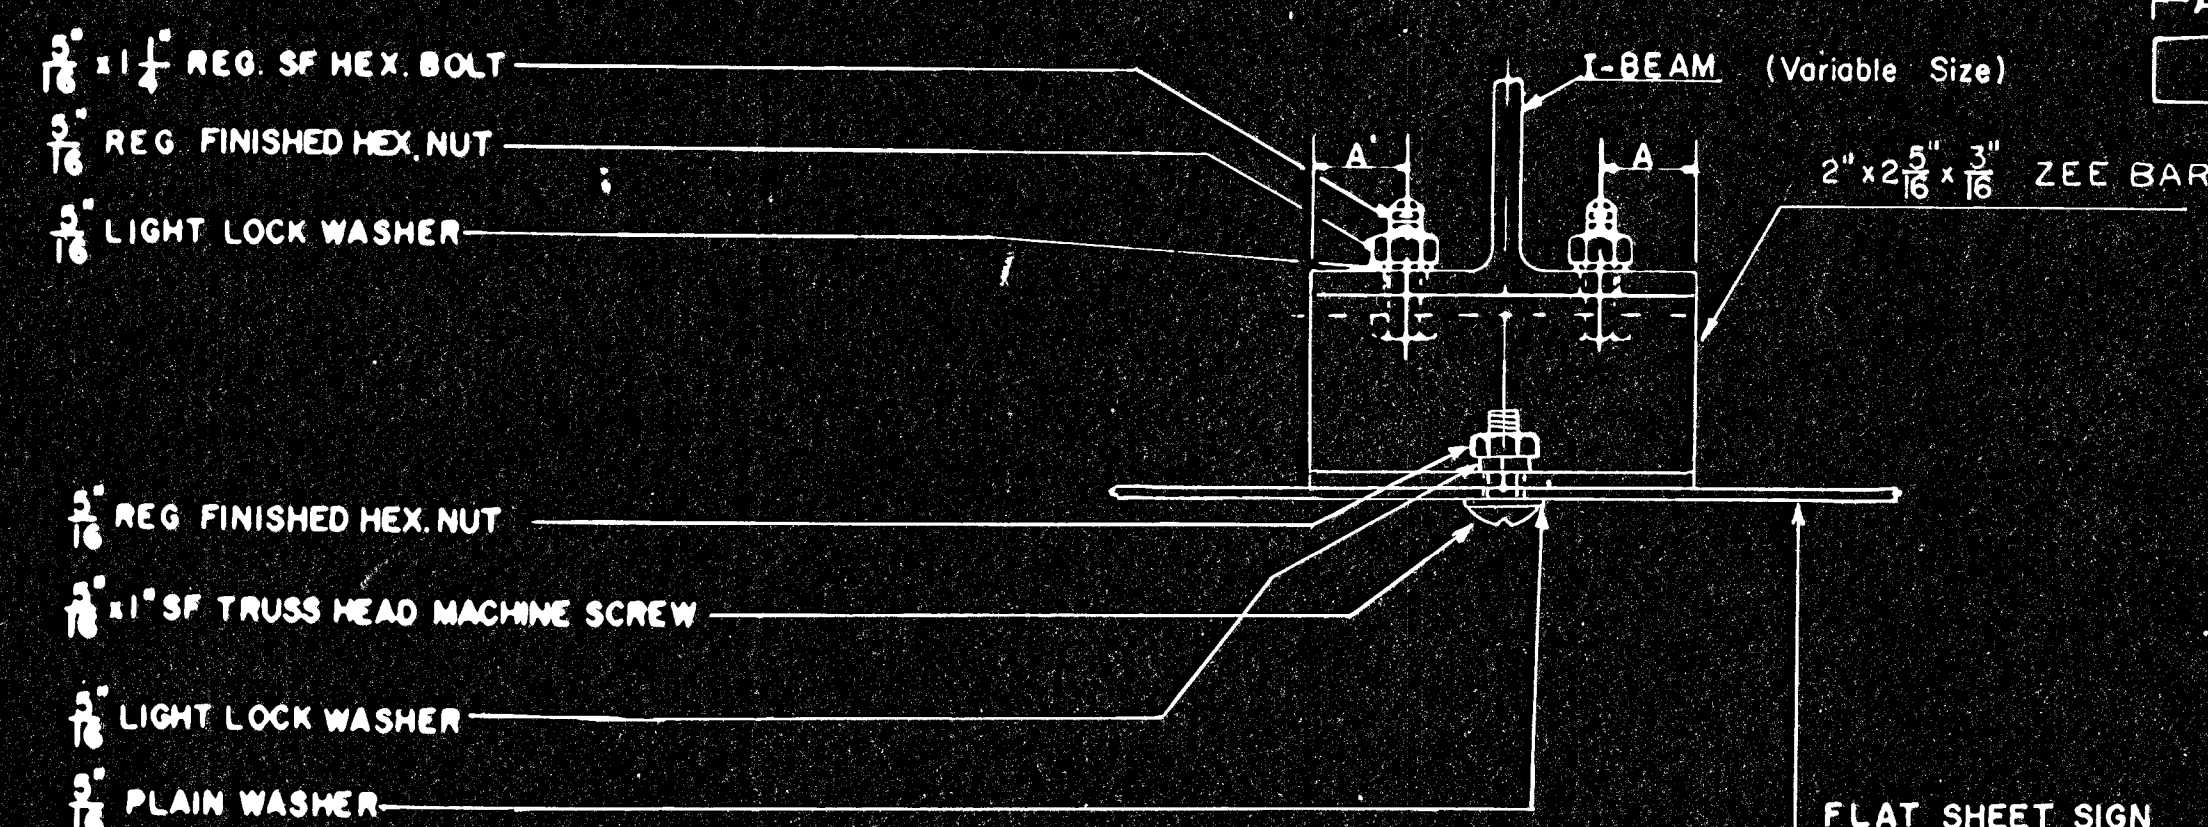

NO.	DATE	REVISIONS	BY	APP'D
1				
2				
KANSAS DEPARTMENT OF TRANSPORTATION

MOUNTING DETAILS

SHEET NO. 62	SCALE: Variable	APP'D: [Signature]
DESIGNED: JGR	DETAILED: JGR	QUANTITIES: [Signature]
DESIGN: JGR	DETAIL: JGR	TRACE: [Signature]