


F.H.W.A. REGION NO.	STATE	PROJECT NO.	FISCAL YEAR	SHEET NO.	TOTAL SHEETS
7	KANSAS		1978	65	143


PROJ. NO. (BC) 96-87 K-044-1(28) PTS. I & II

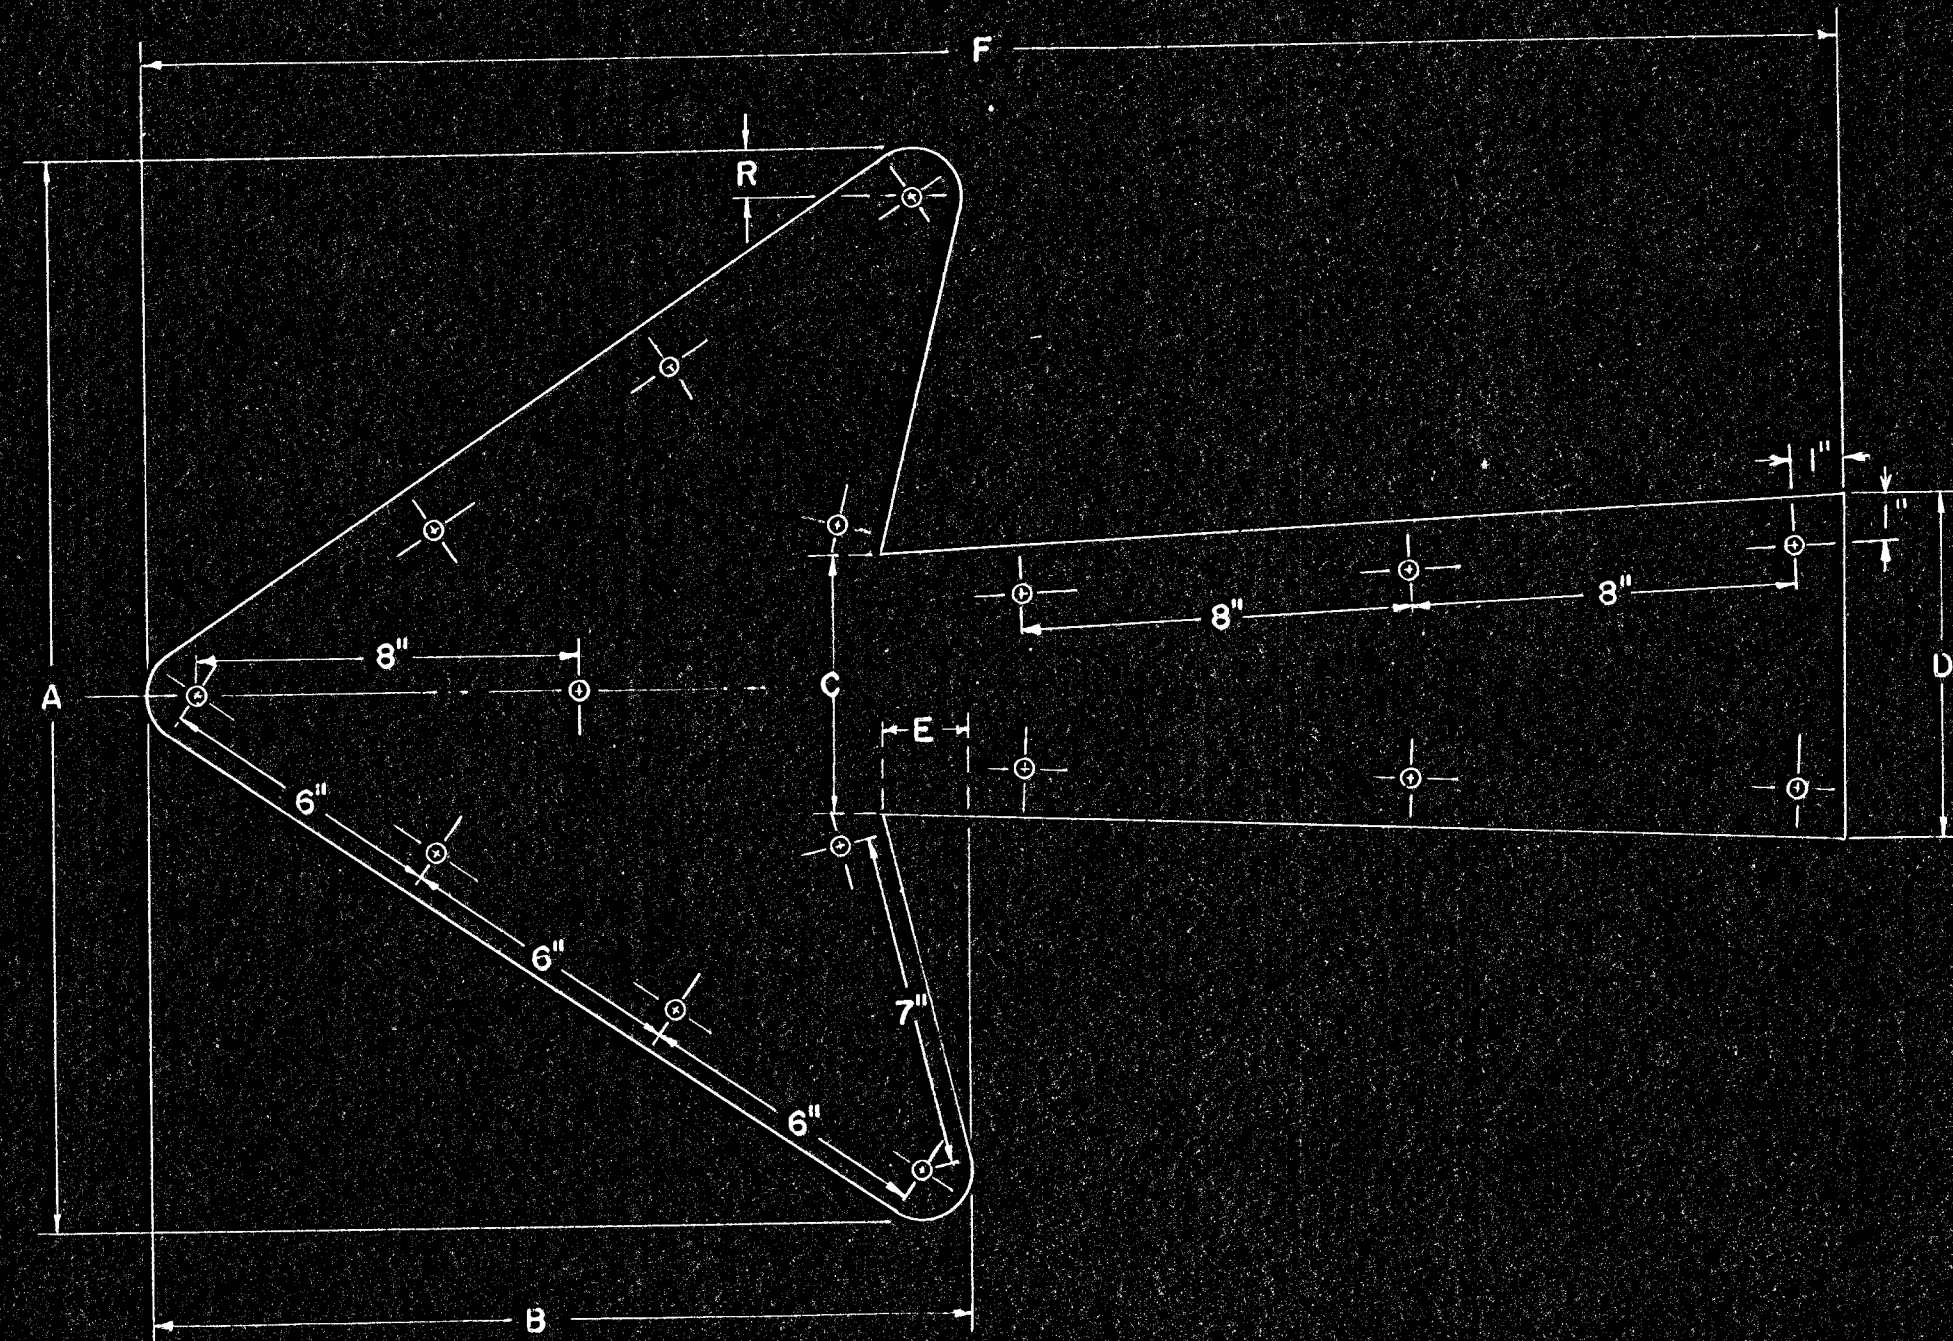

16" U.C.

"A" Vertical or Diagonal Arrow


ARROW DIMENSIONS IN INCHES						
A	B	C	D	E	F	R
22 1/4	17	5 3/8	7 1/8	1 1/2	35 5/8	1

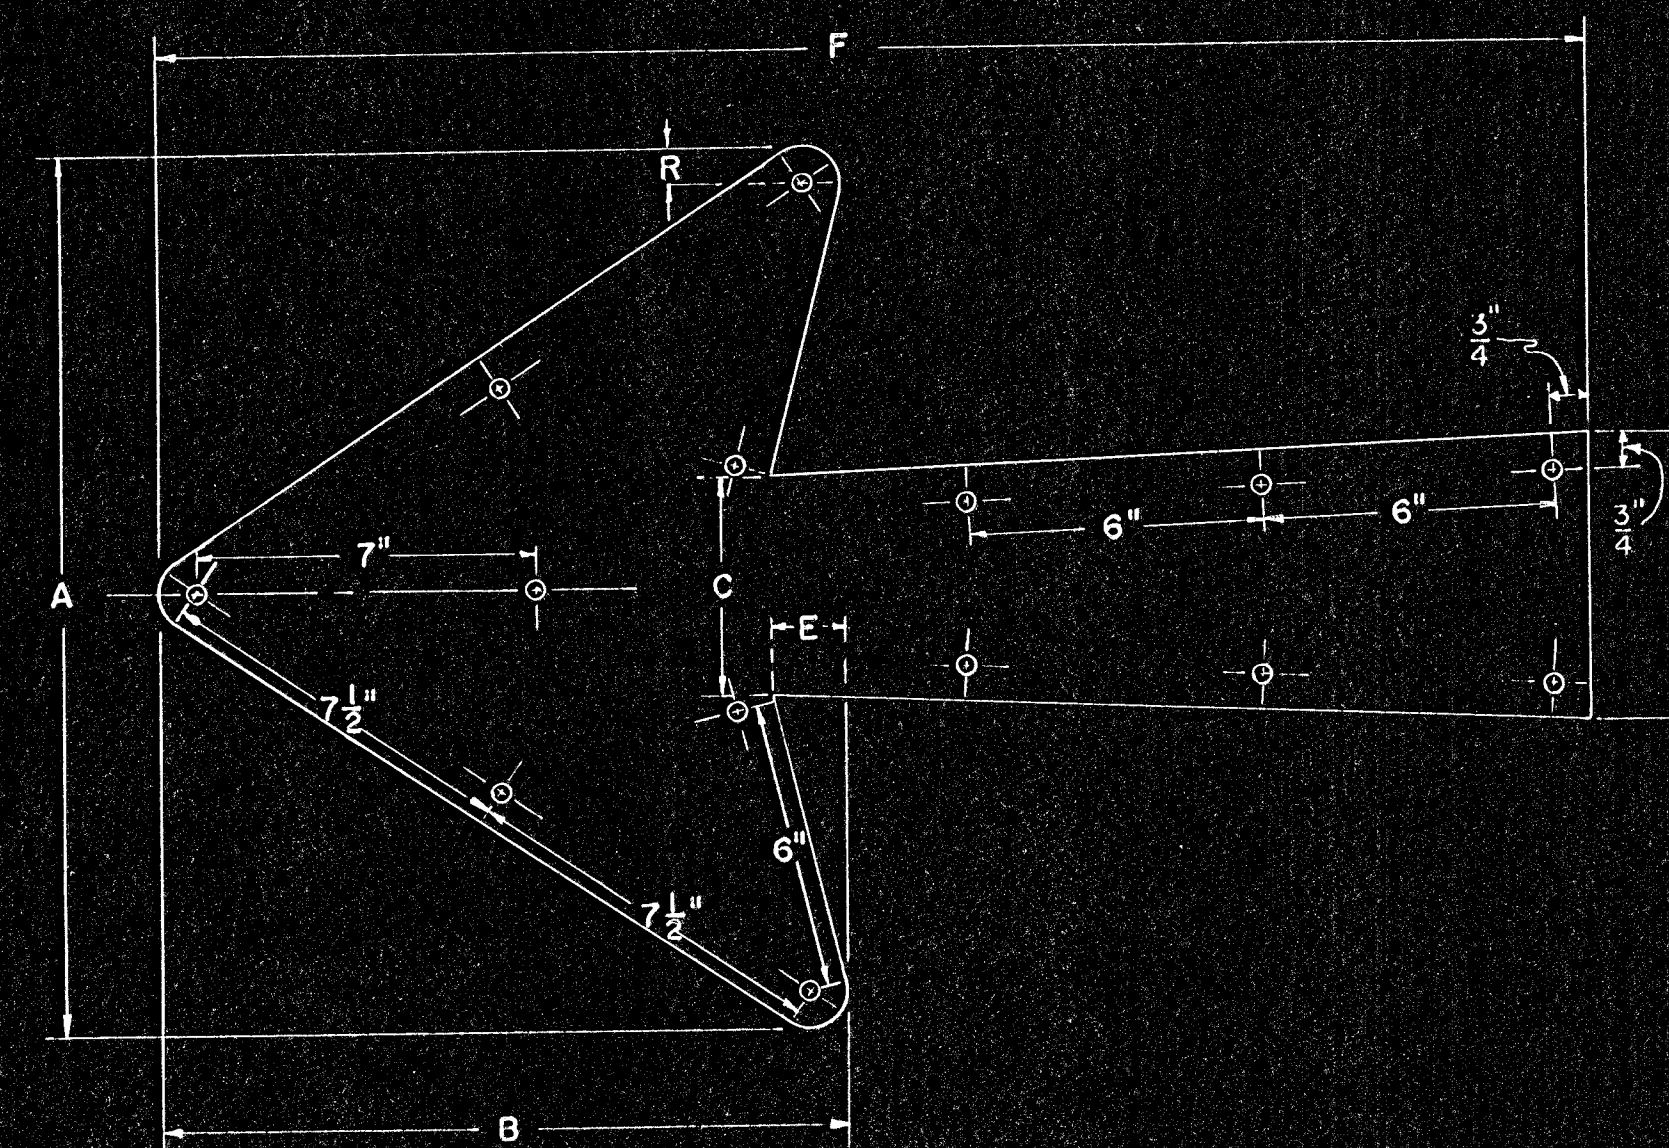

13 1/3" U.C., 12" CAP

"A" Vertical or Diagonal Arrow

ARROW DIMENSIONS IN INCHES						
A	B	C	D	E	F	R
18 1/4	14	4 1/2	6	1 1/2	29 1/4	1/4

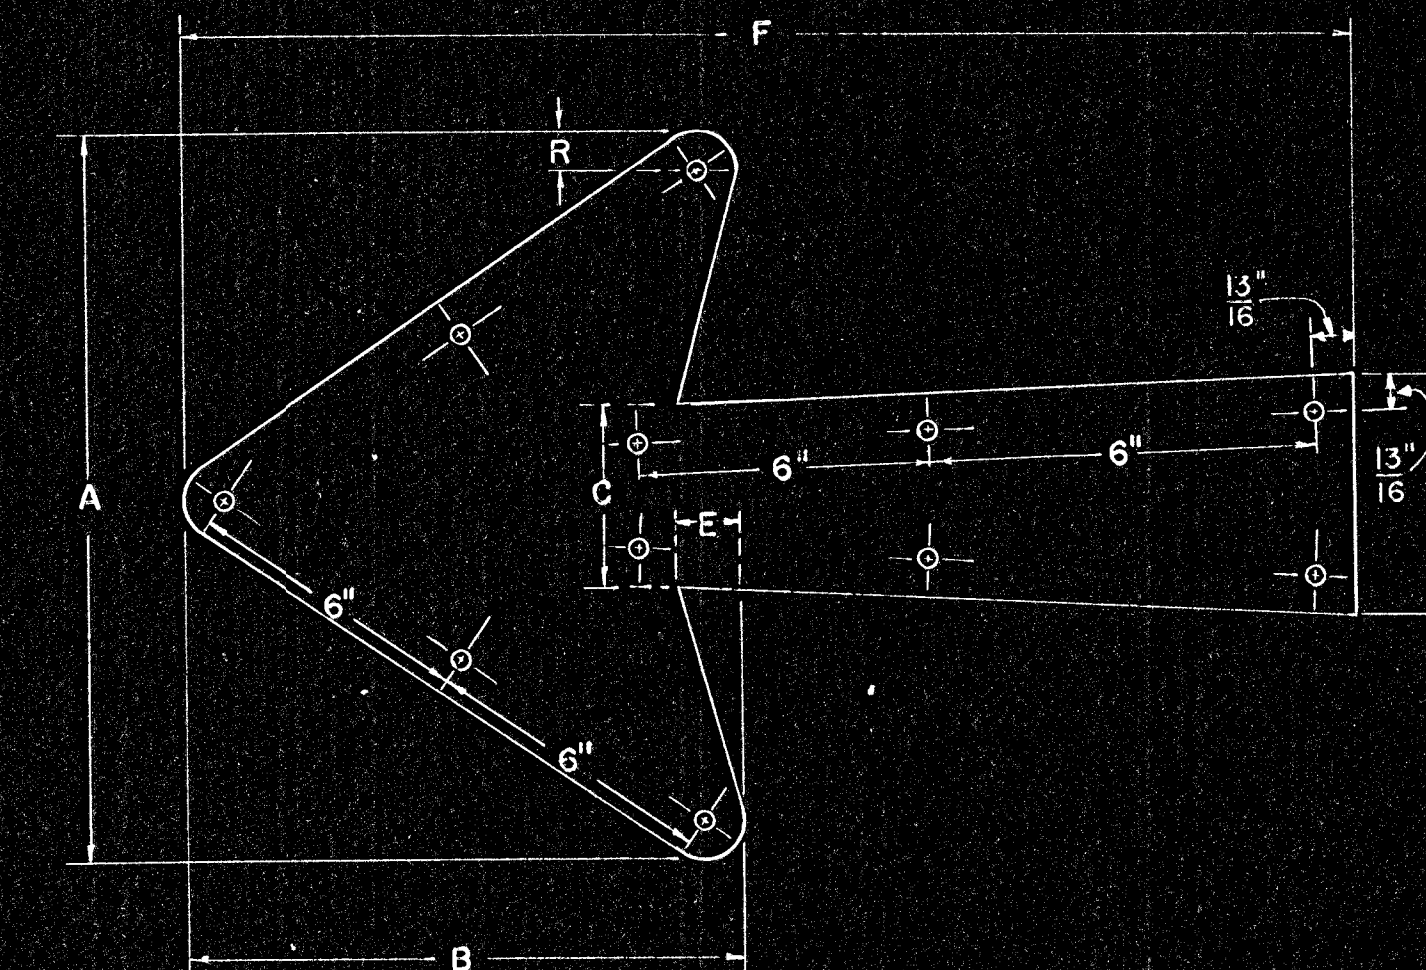


8" CAP

"A" Vertical or Diagonal Arrow

ARROW DIMENSIONS IN INCHES						
A	B	C	D	E	F	R
15 1/2	11 3/8	3 3/4	5	1 5/8	24 1/2	1 1/8


NOTE:
Aluminum arrows to be ASTM B-209
Alloy 6061-T6 or 3003-H14

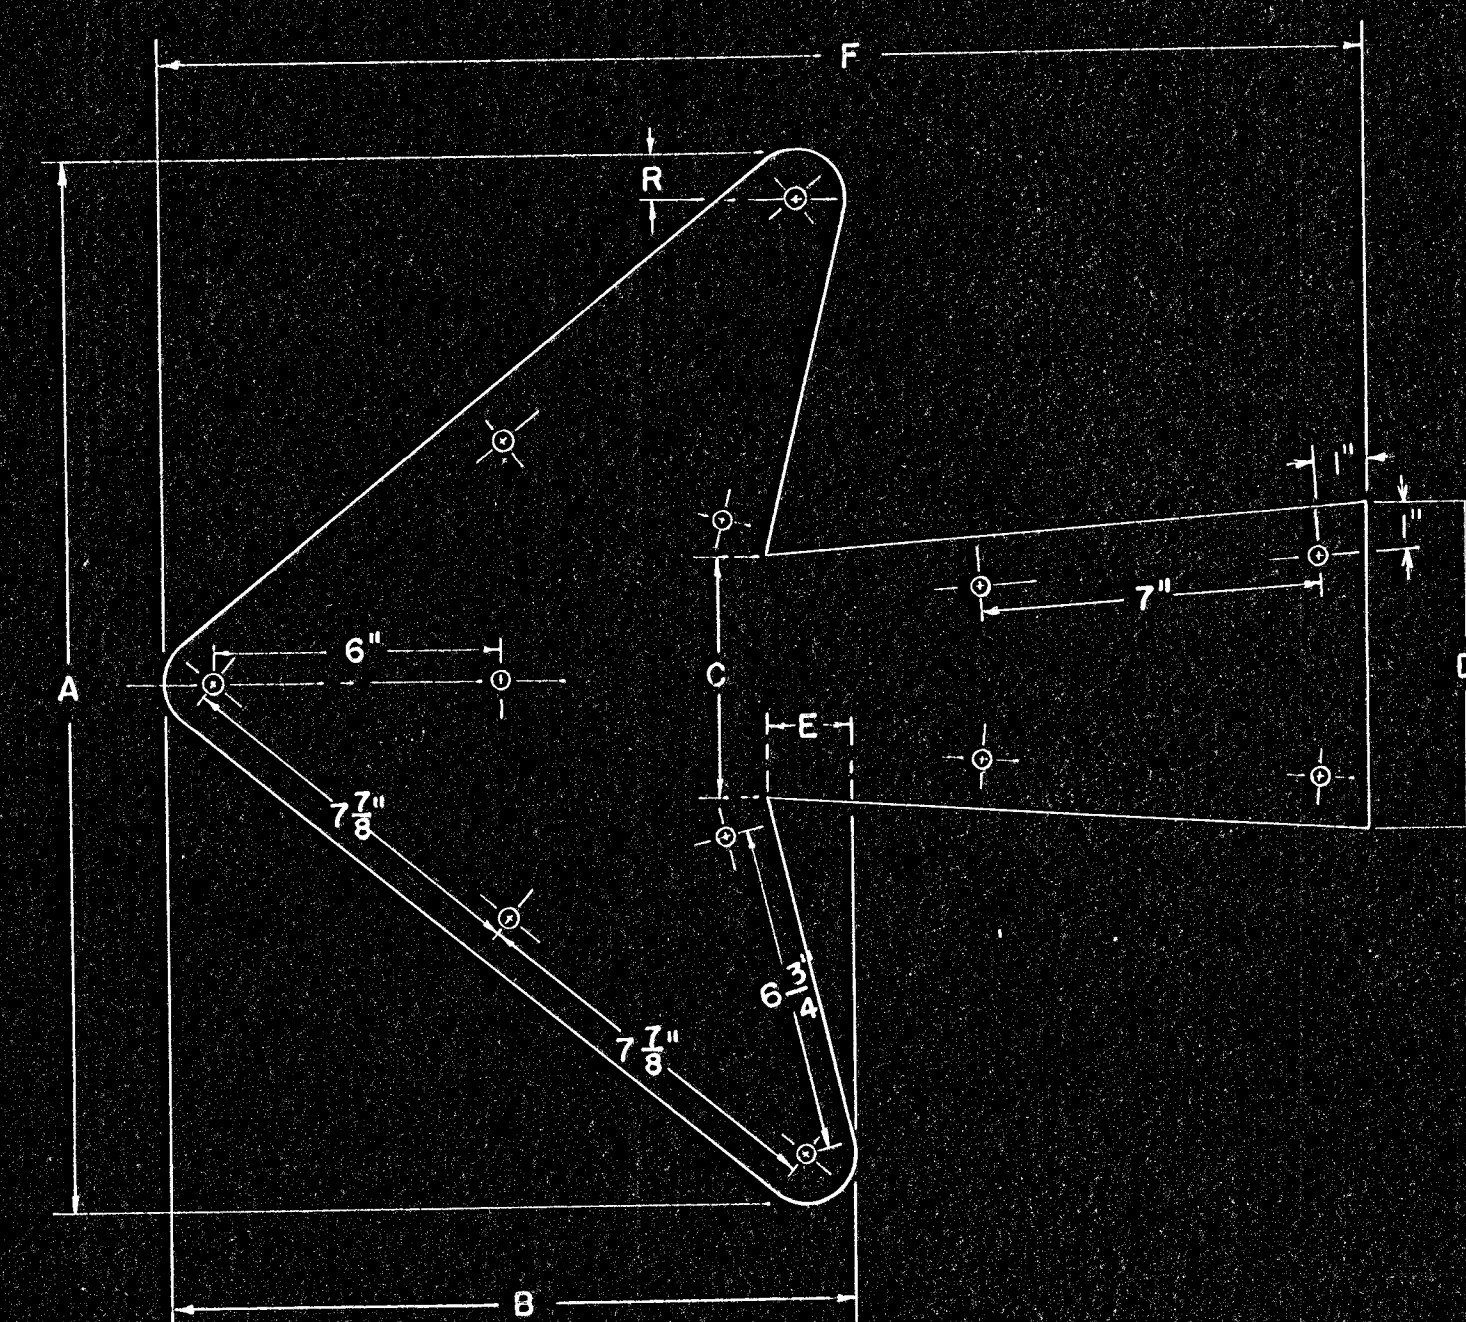

16" U.C.

"B" Vertical or Diagonal Arrow


ARROW DIMENSIONS IN INCHES						
A	B	C	D	E	F	R
21 7/8	14 1/4	5	6 3/4	1 1/4	25	1

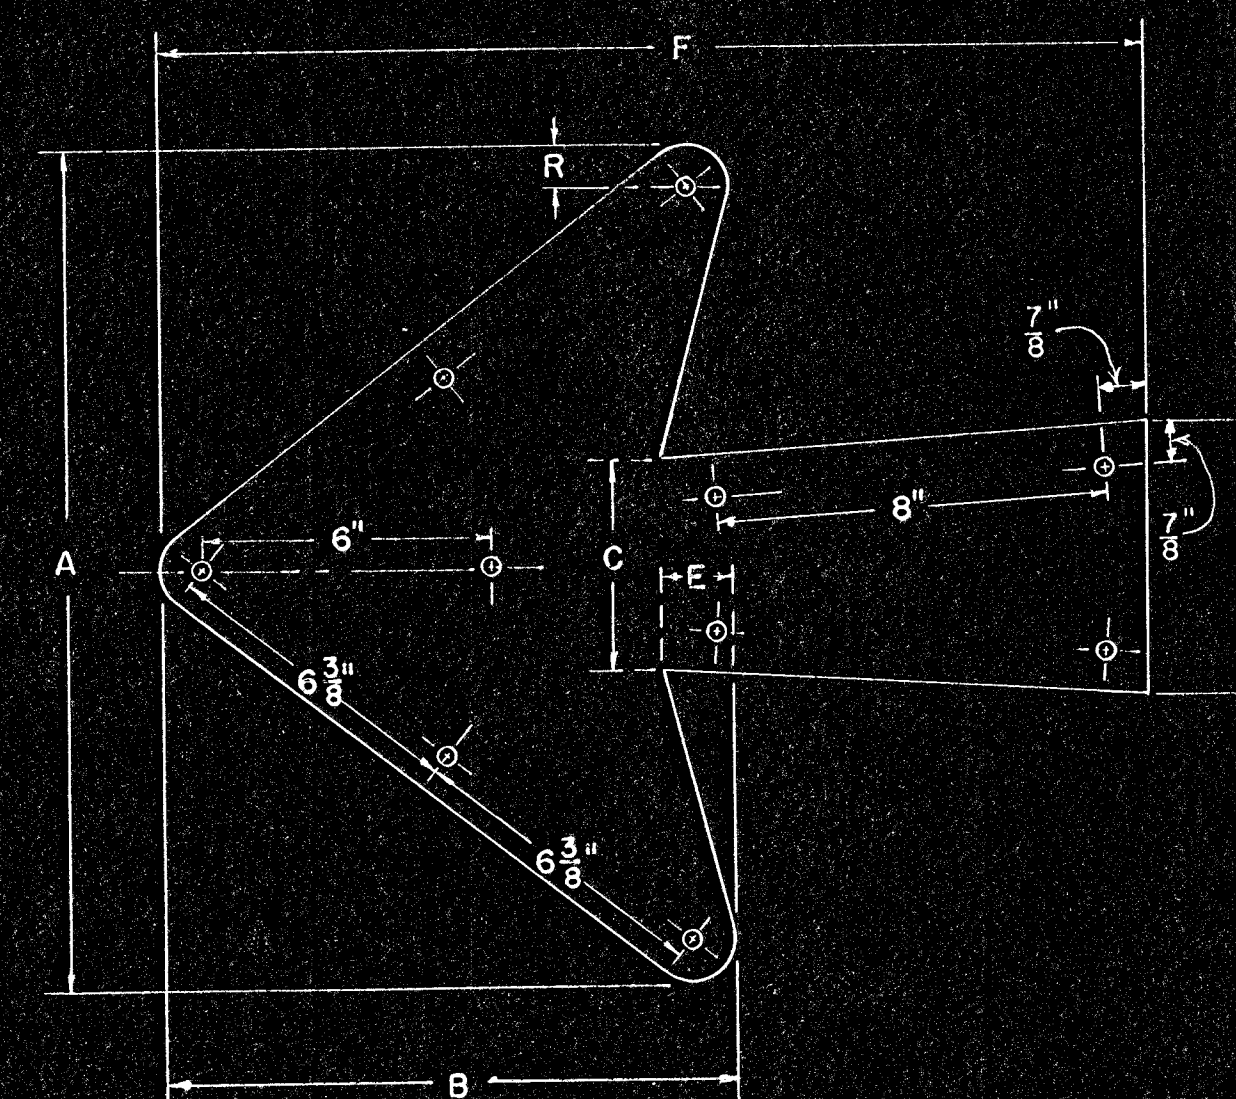

13 1/3" U.C., 12" CAP

"B" Vertical or Diagonal Arrow


ARROW DIMENSIONS IN INCHES						
A	B	C	D	E	F	R
17 1/2	11 1/2	4 3/8	5 3/8	1 1/2	20 1/2	3/8

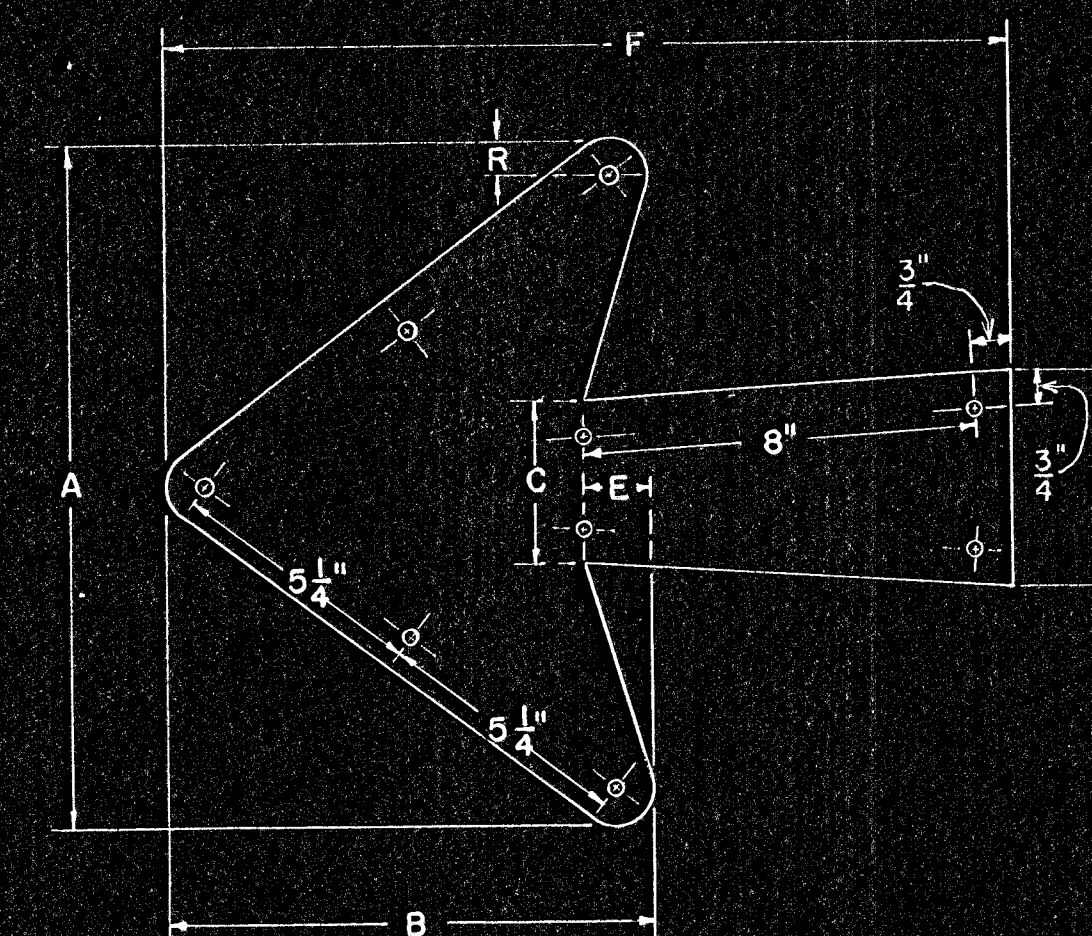

8" CAP

"B" Vertical or Diagonal Arrow

ARROW DIMENSIONS IN INCHES						
A	B	C	D	E	F	R
14 1/4	9 1/8	3 3/8	4 1/2	1 3/8	17 1/4	3/4

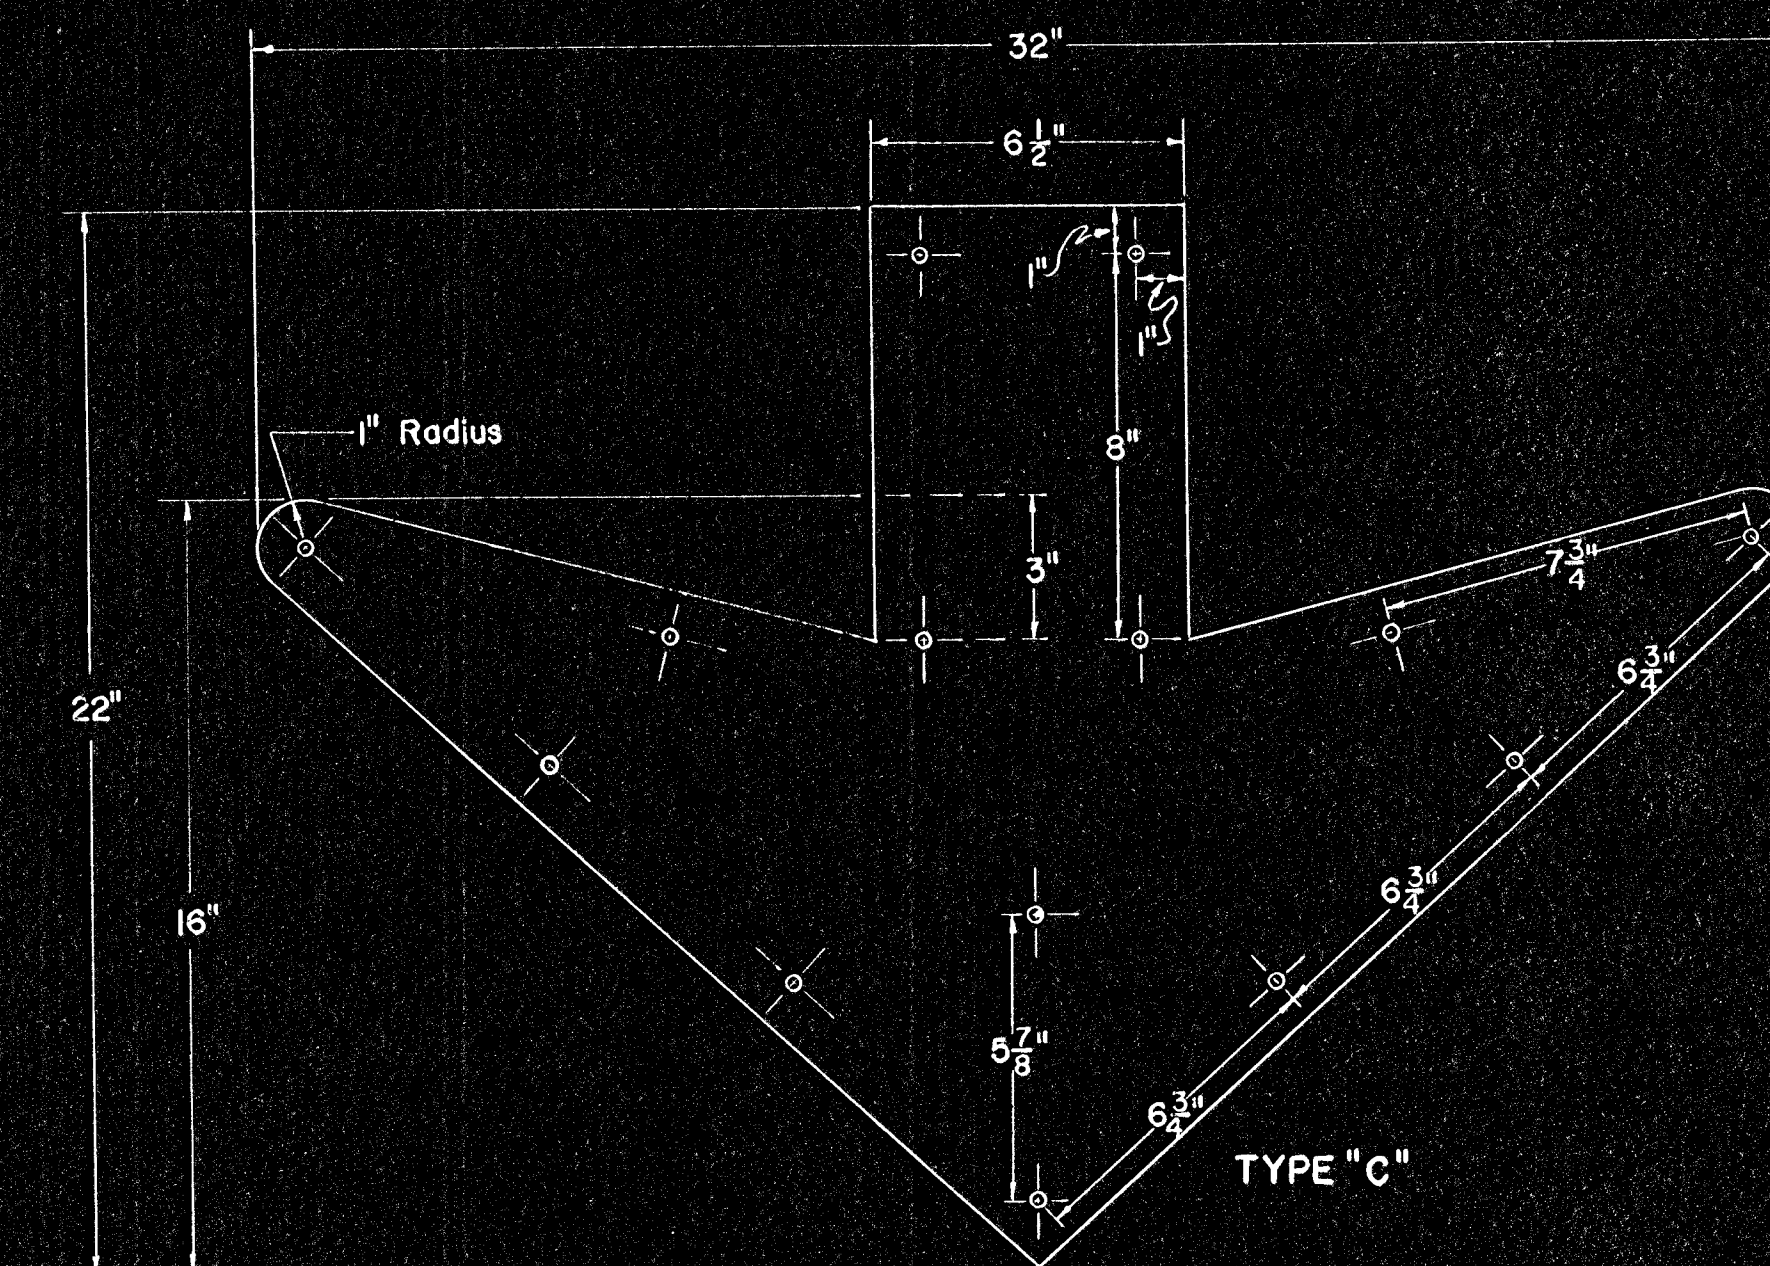

NOTES:
All burrs and sharp edges shall be smoothed off.
Material thickness shall be 0.063".
Holes shall be drilled 0.128" dia. for 3/8 rivets.

3					
2					
1					
NO.	DATE	REVISIONS	BY	APP'D	
KANSAS DEPARTMENT OF TRANSPORTATION					
DETAILS FOR REMOVABLE LEGEND					
(ARROWS FOR GUIDE SIGNS)					
TYPE A, B, & C					
(REFLECTIVE SHEETING)					
SHEET NO. 65 OF 143	SCALE	APP'D	J. J. J.		
DESIGNED RAL	DETAILED RAL	QUANTITIES	1	TRACED RAL	
DESIGN CK. JFB	DETAIL CK. JFB	QUAN. CK.		TRACED CK. JFB	