



FHWA REGION NO.	STATE	PROJECT NO.	FISCAL YEAR	SHEET NO.	TOTAL SHEETS
7	KANSAS		1978	66	143


PROJ. NO. (BC) 96-87 K-044-1(28) P.T.S. I & II

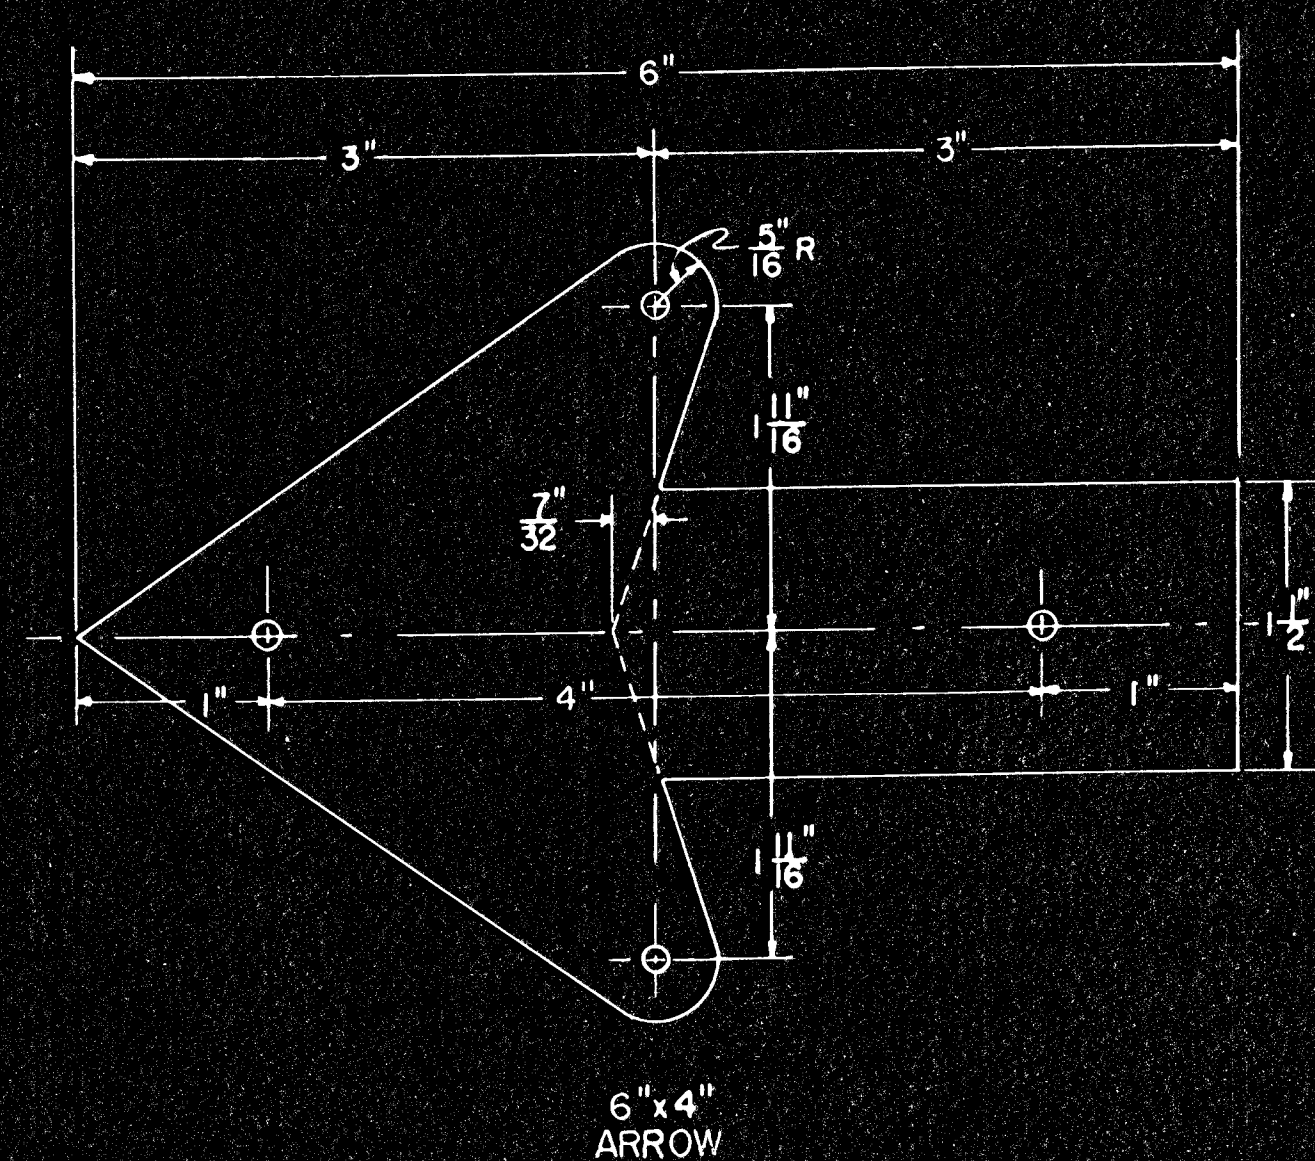


6" x 4" ARROW

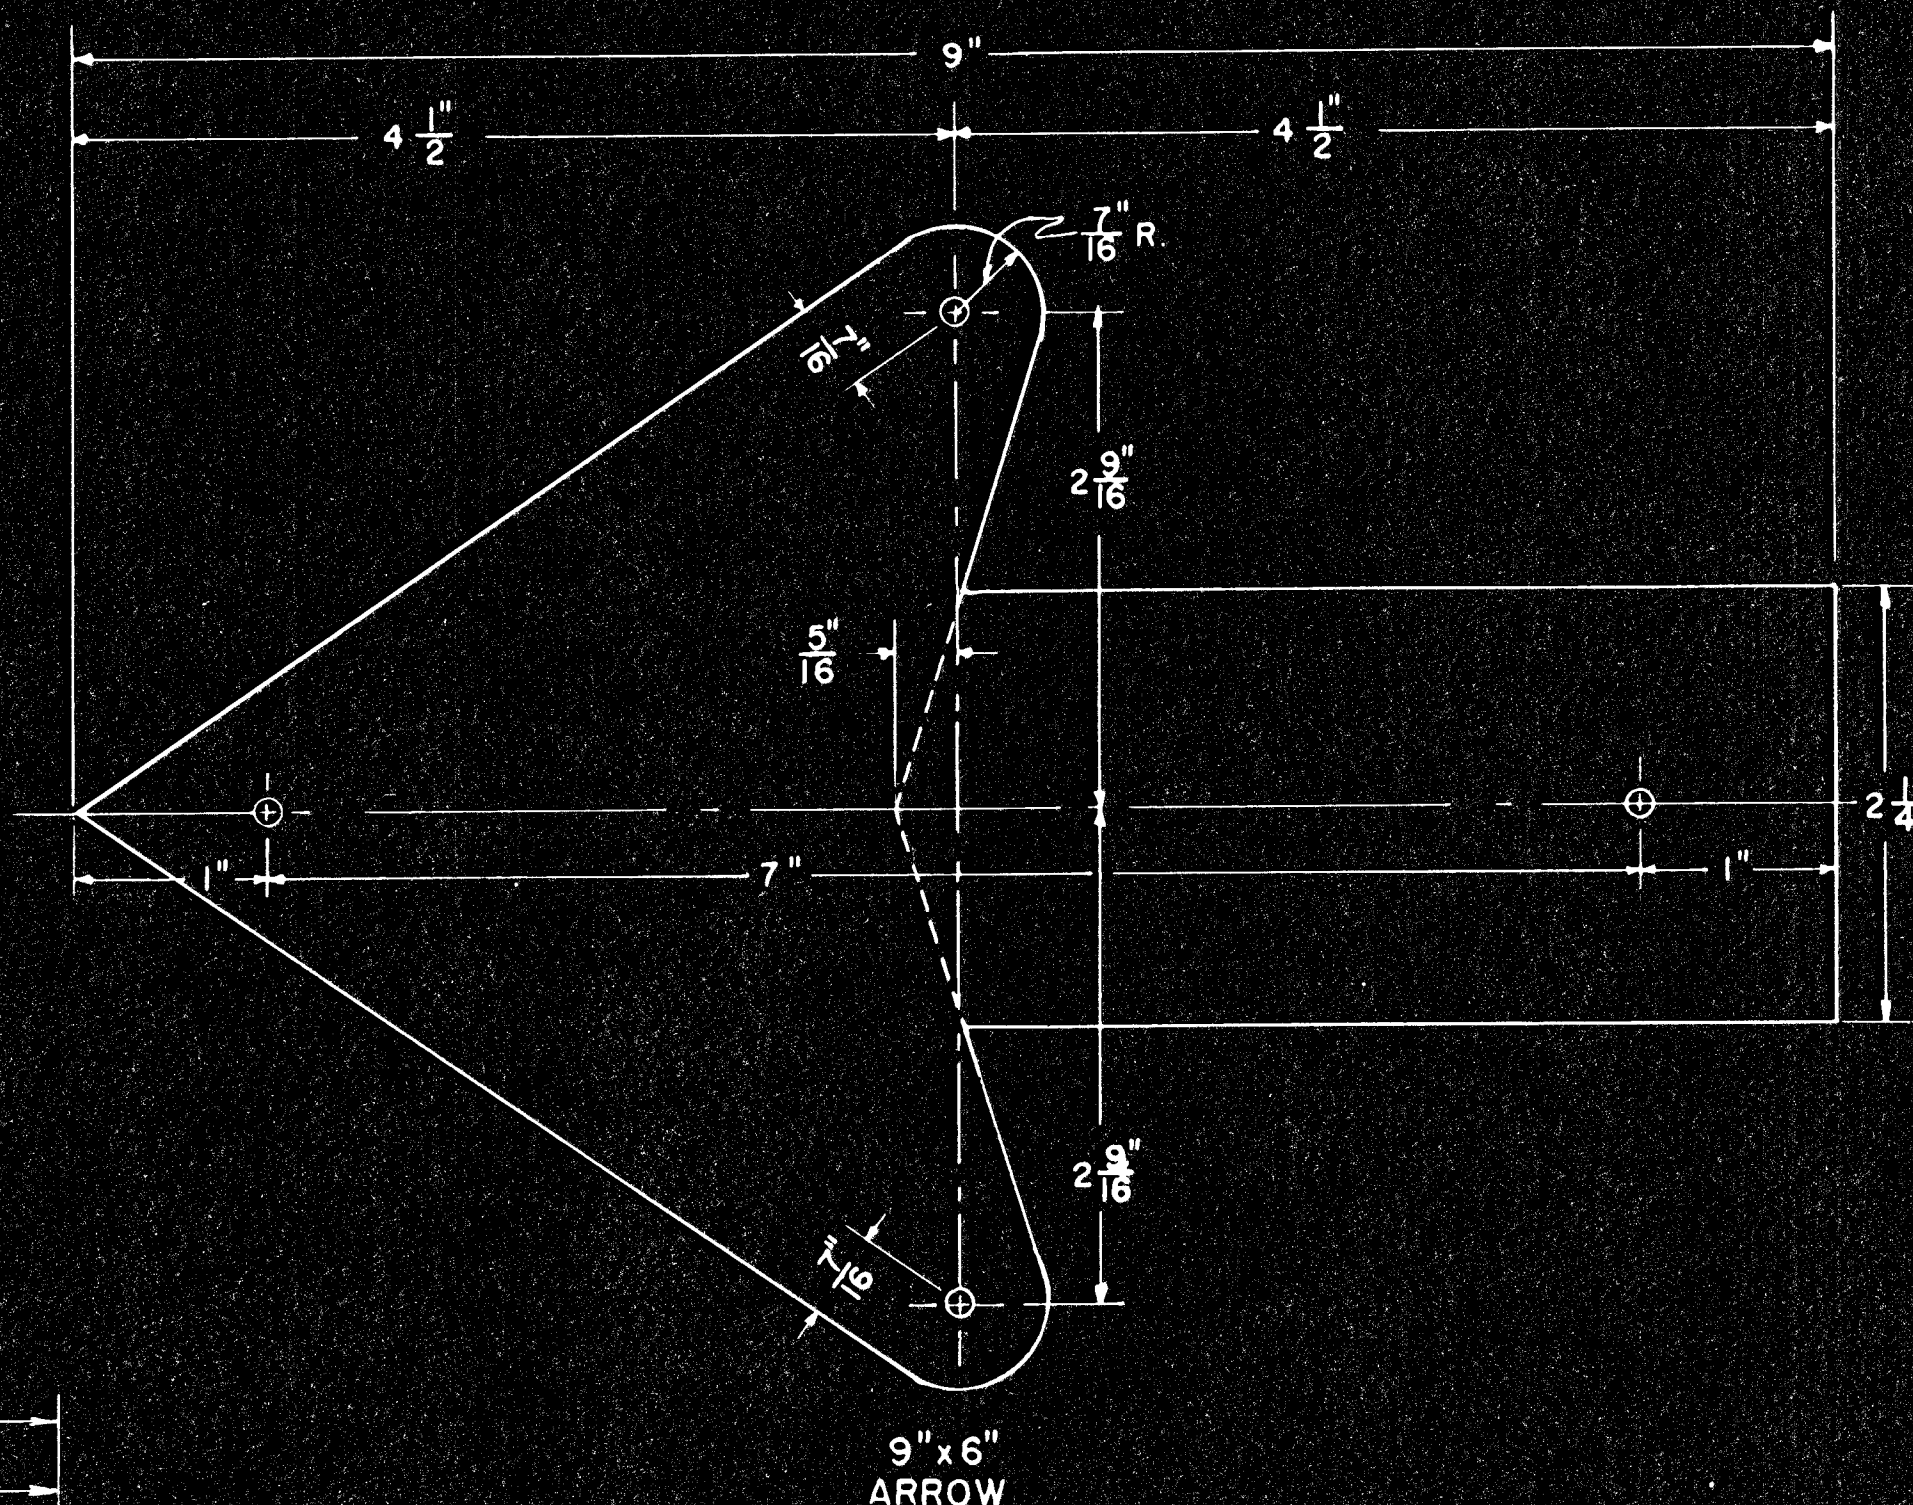


9" x 6" ARROW

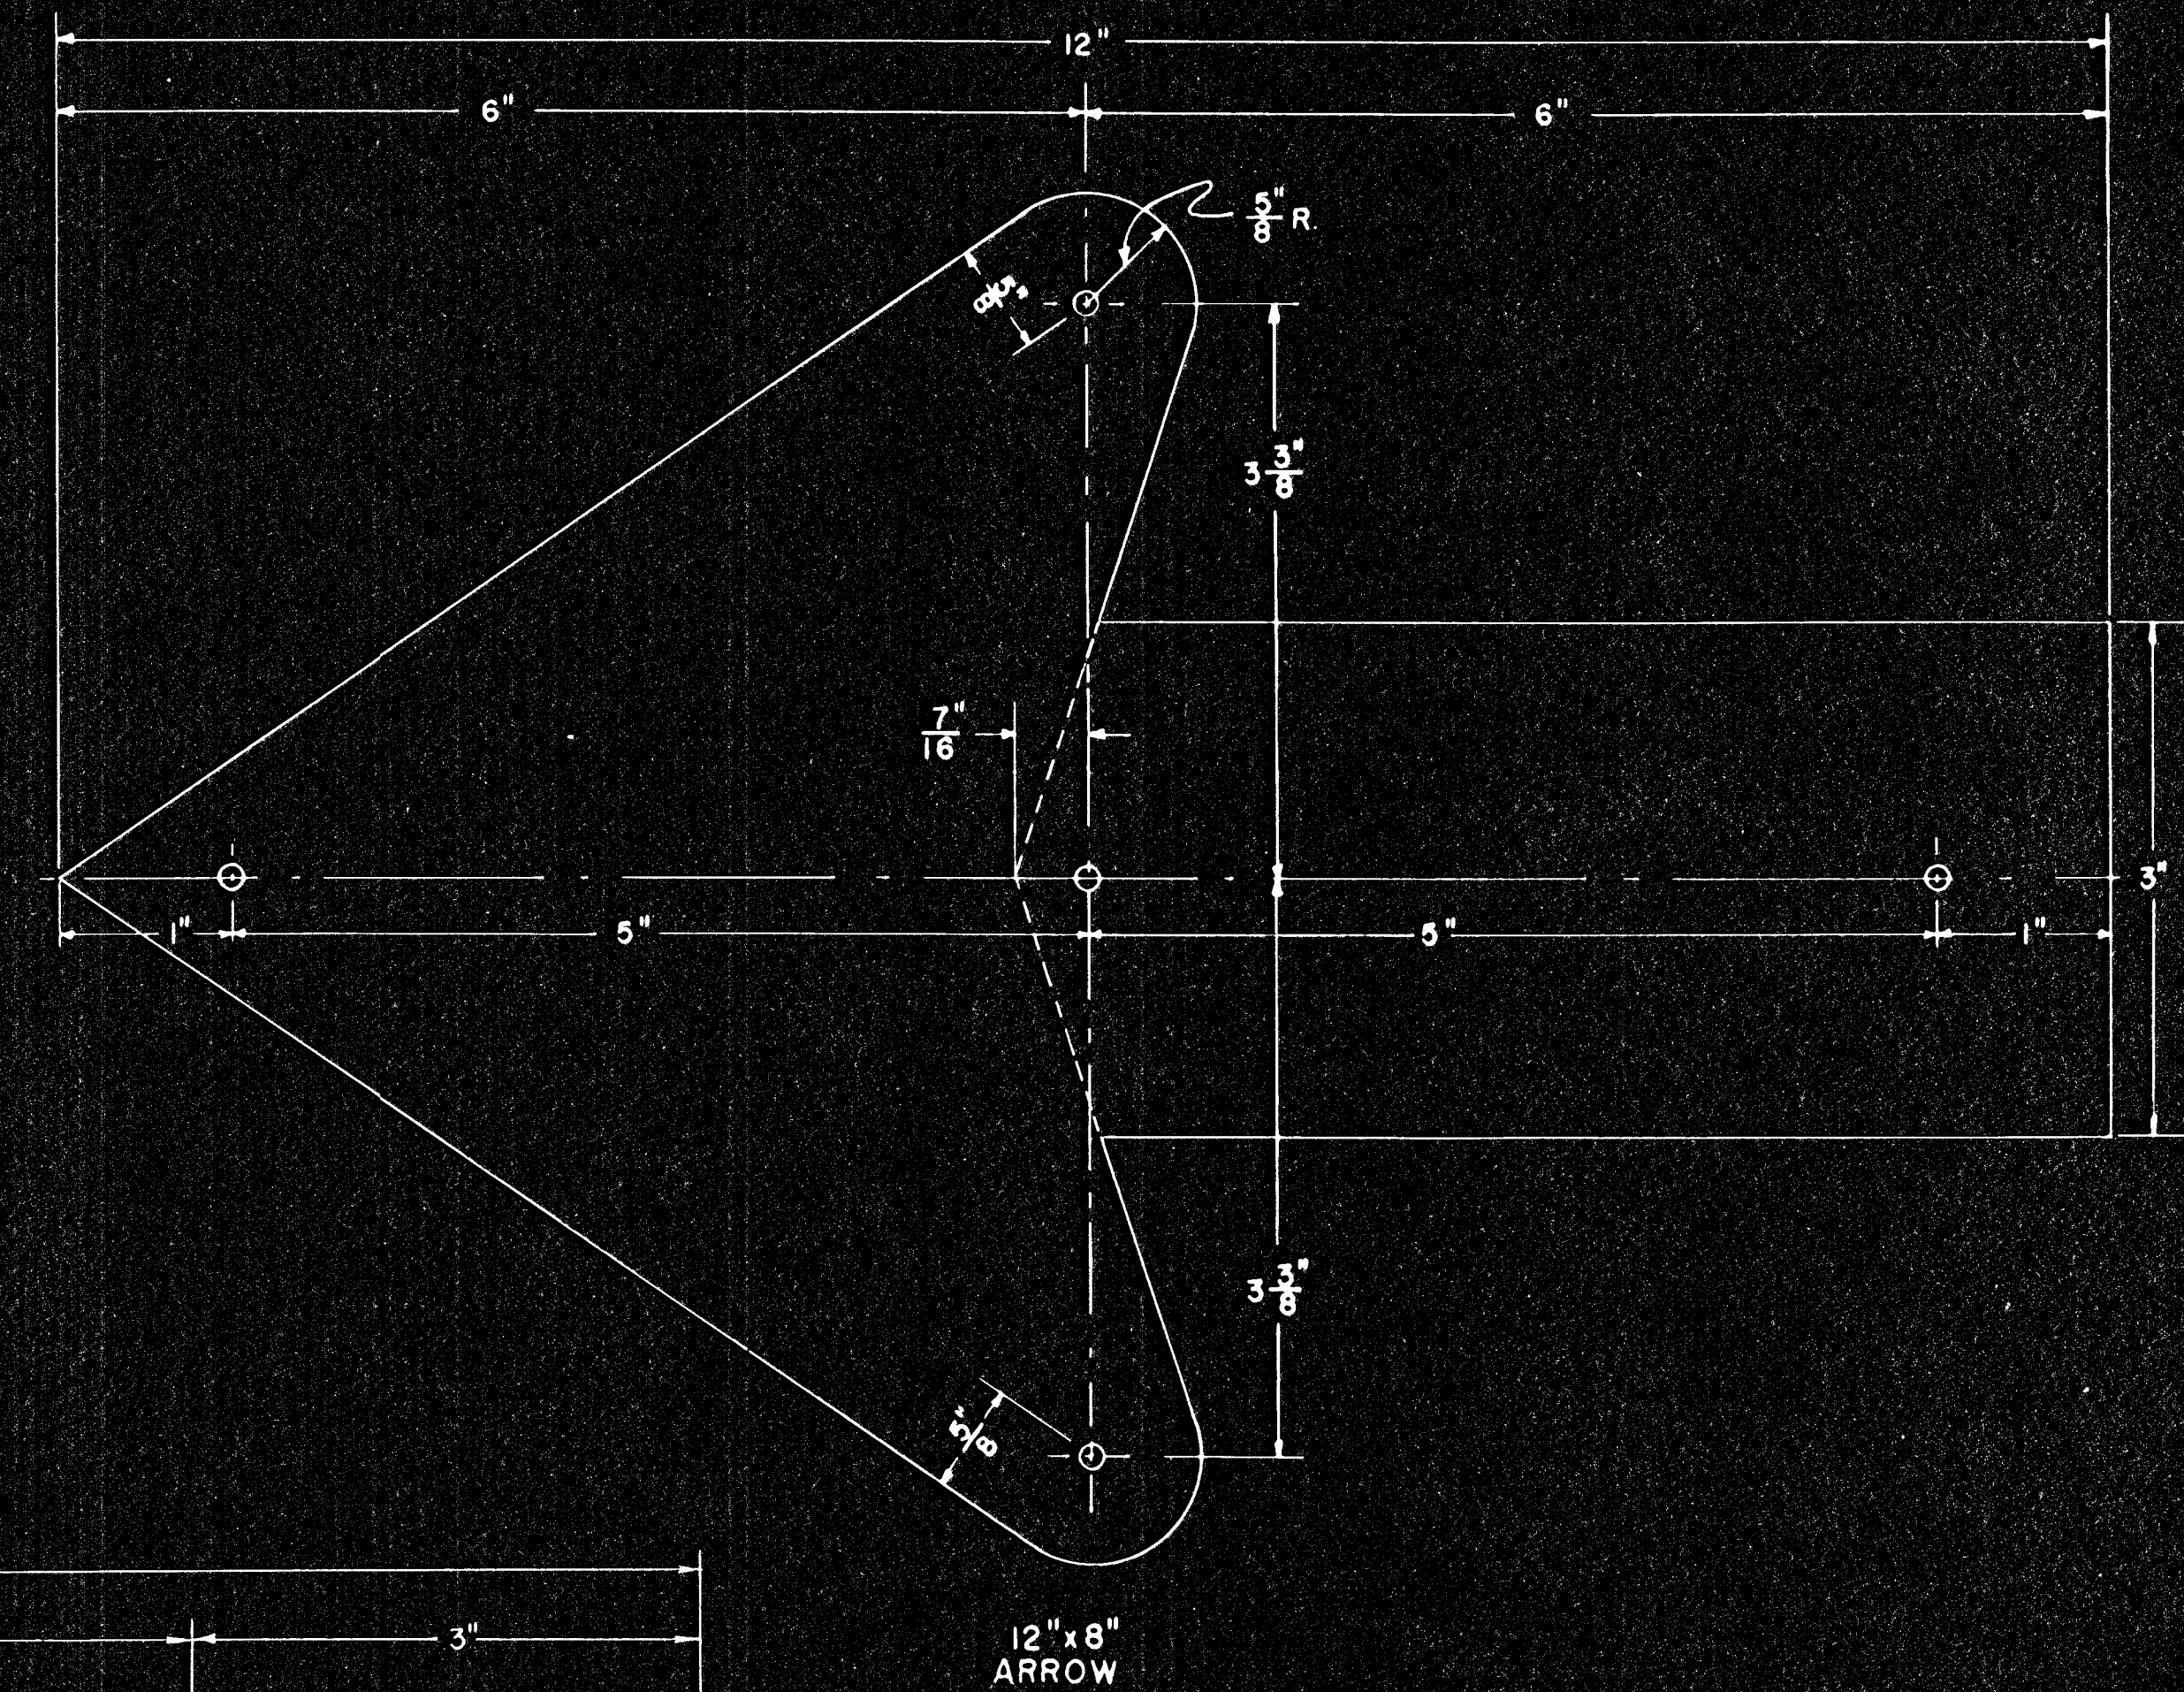


12" x 8" ARROW

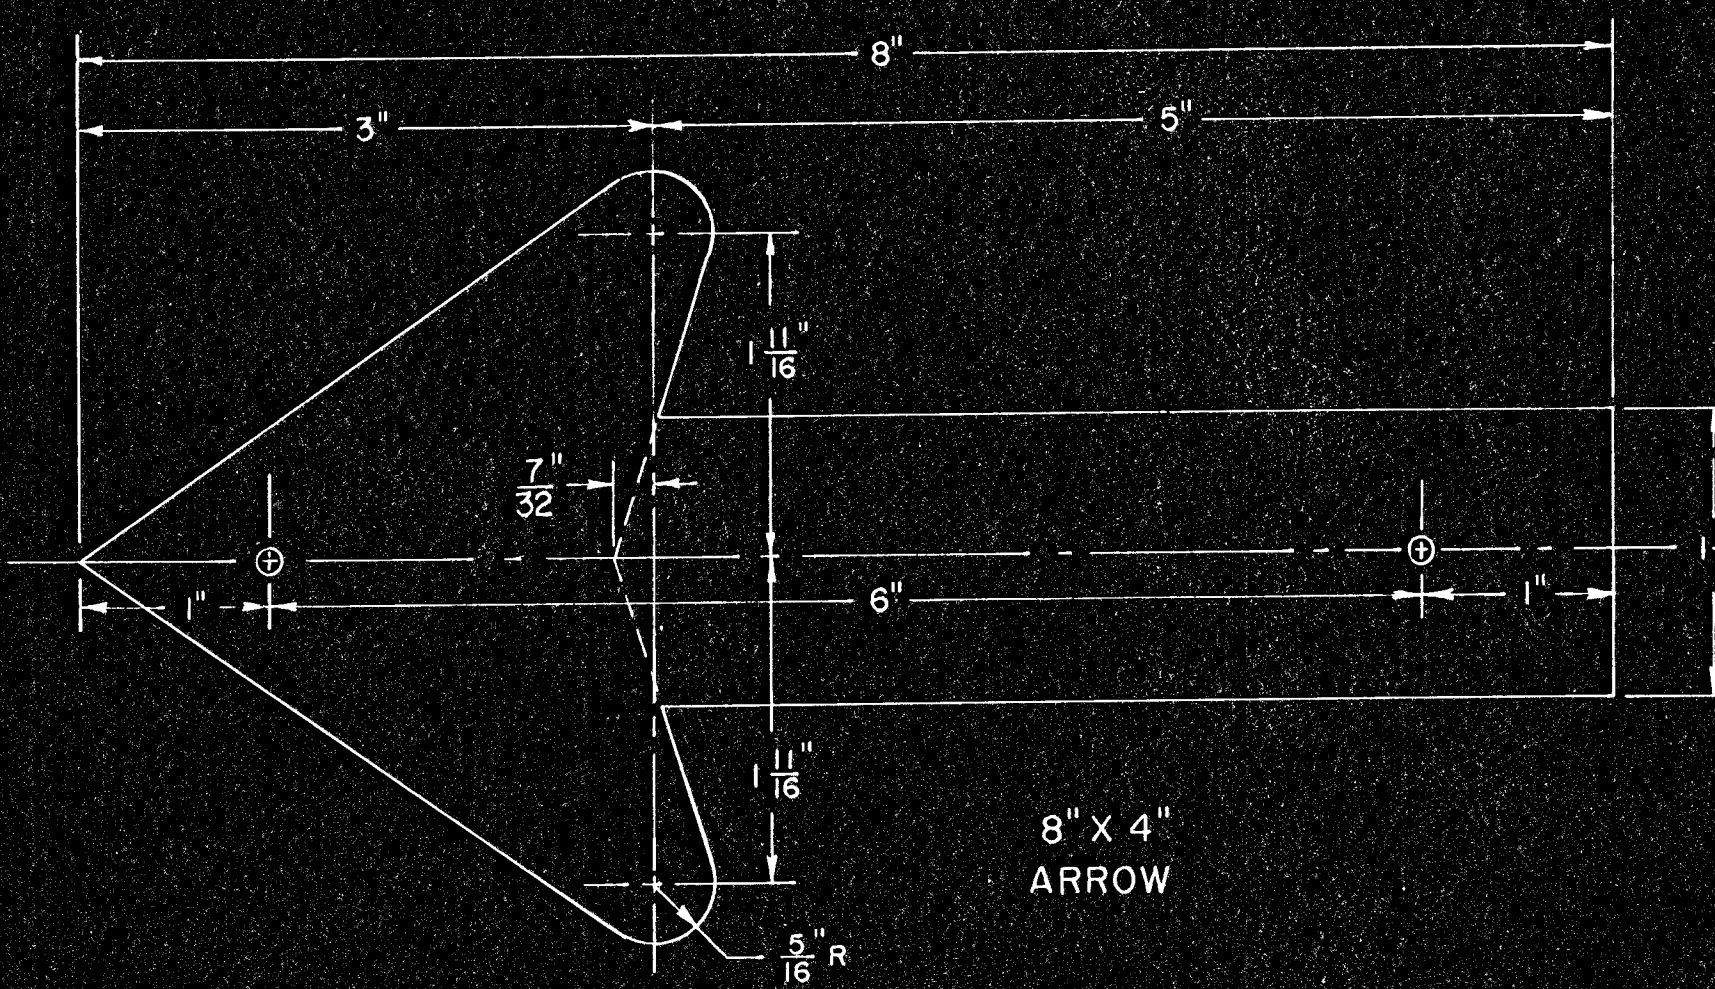


8" x 4" ARROW

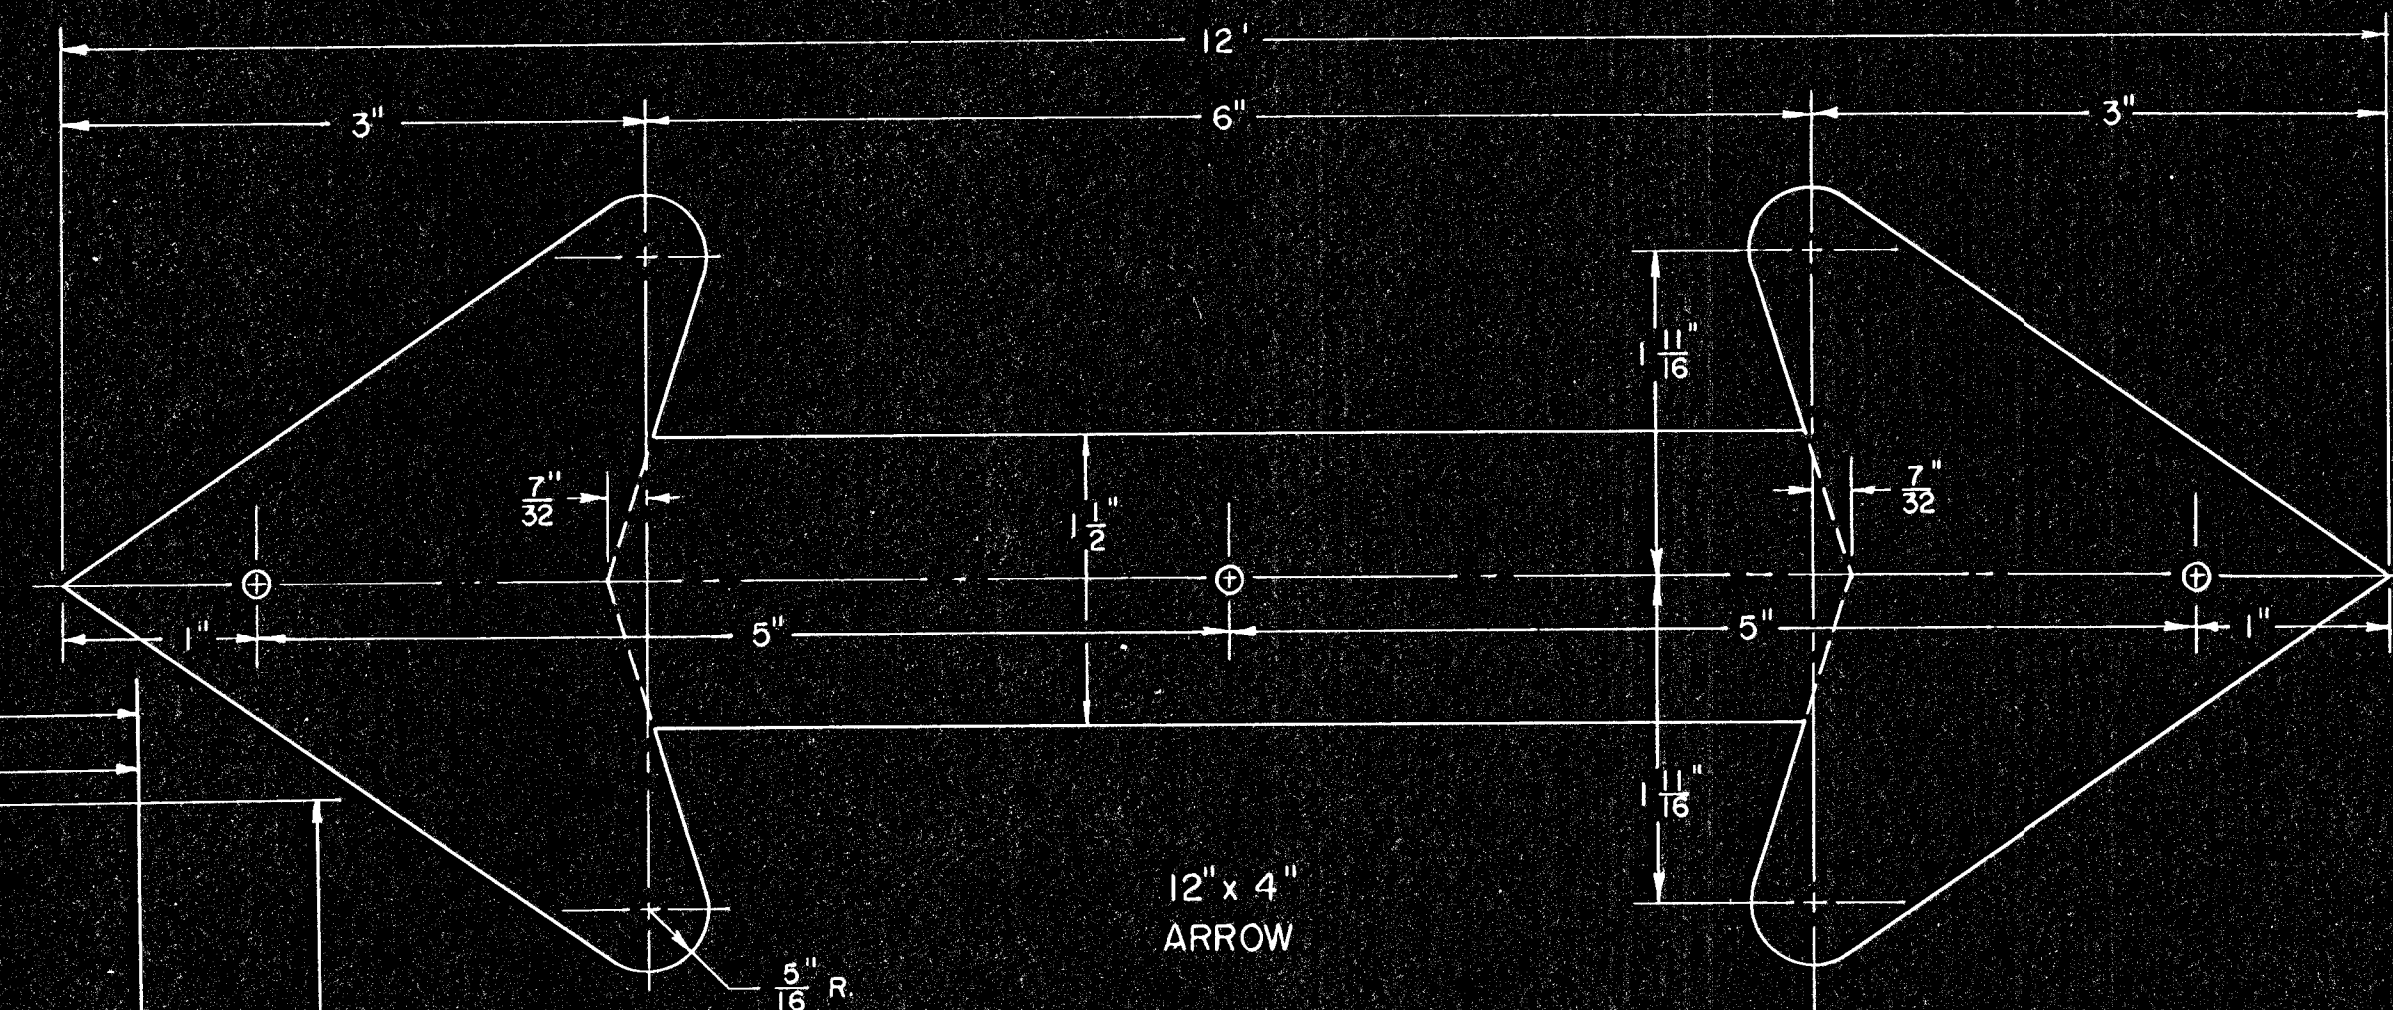


12" x 4" ARROW

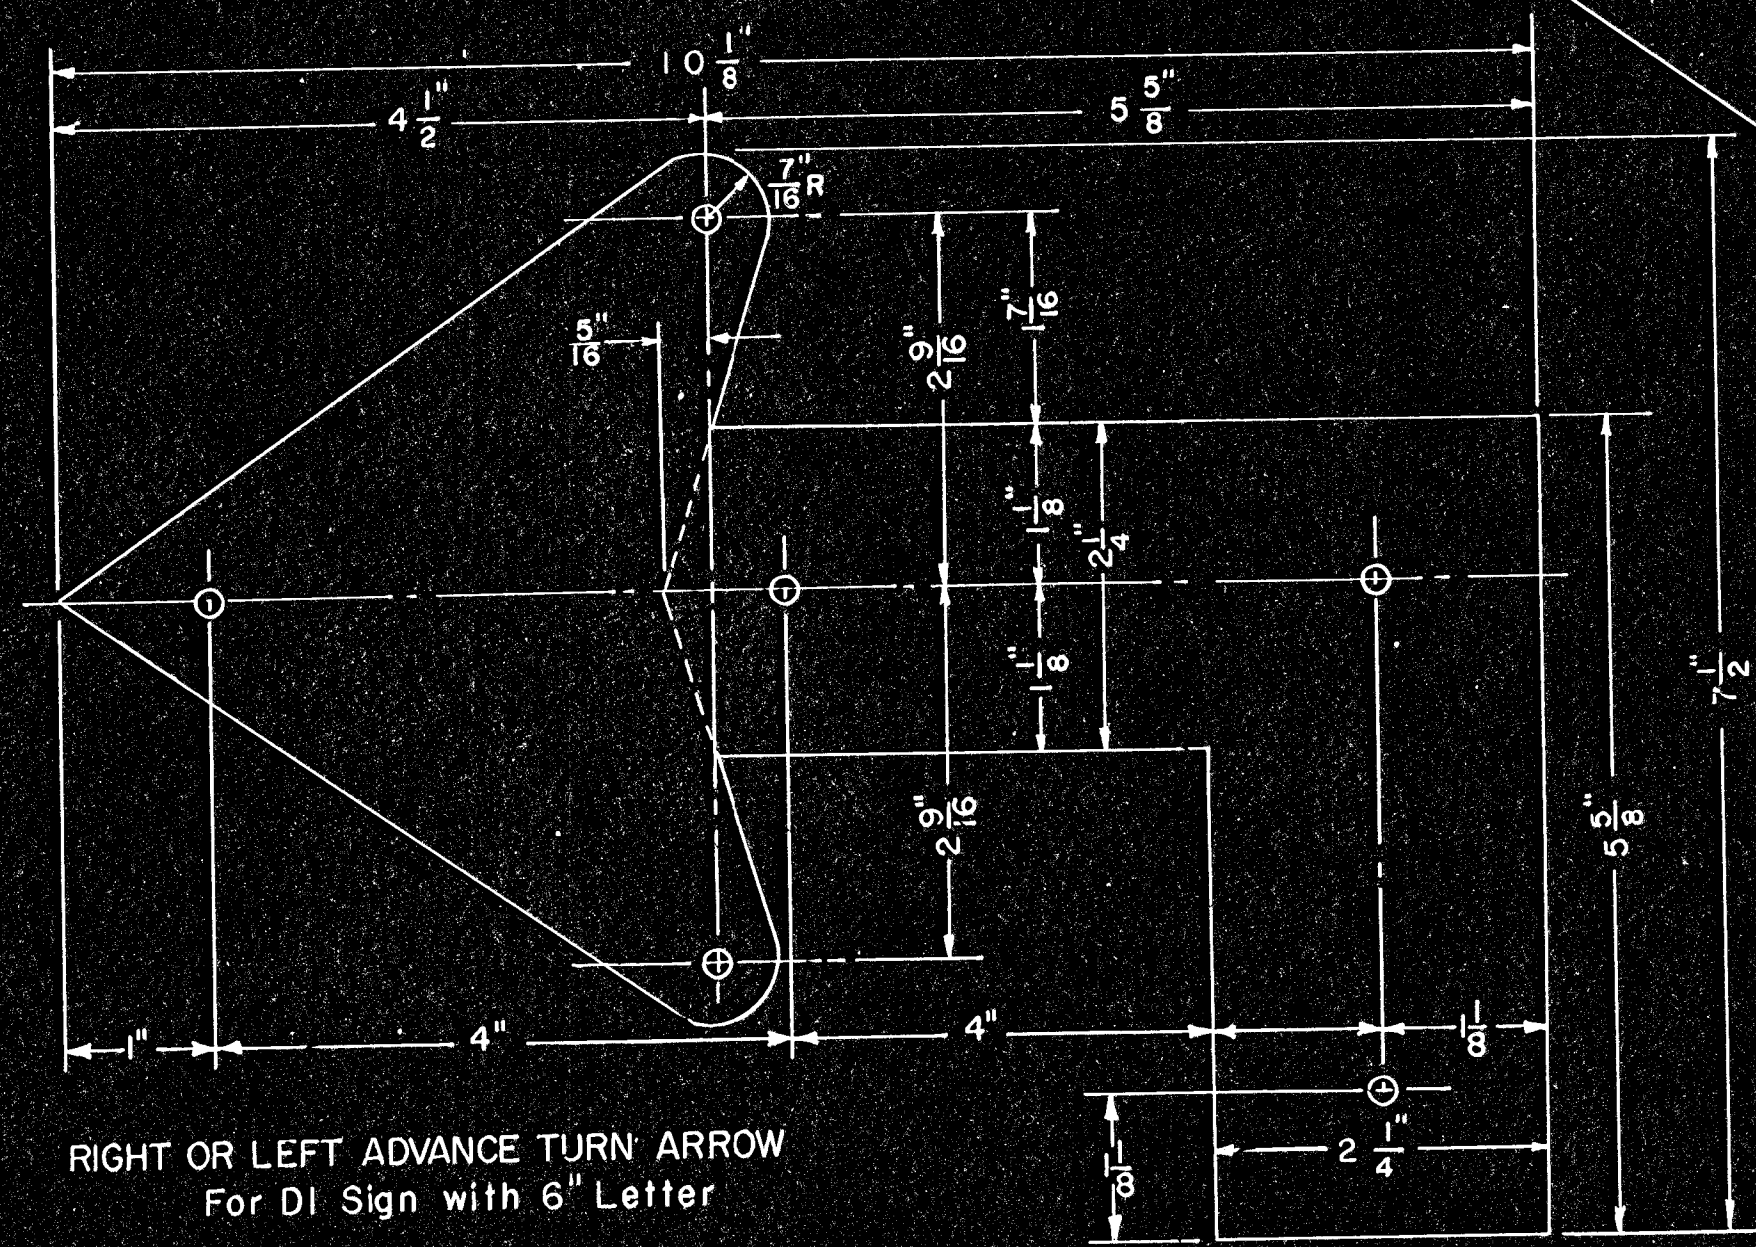

RIGHT OR LEFT ADVANCE TURN ARROW
For DI Sign with 6" Letter

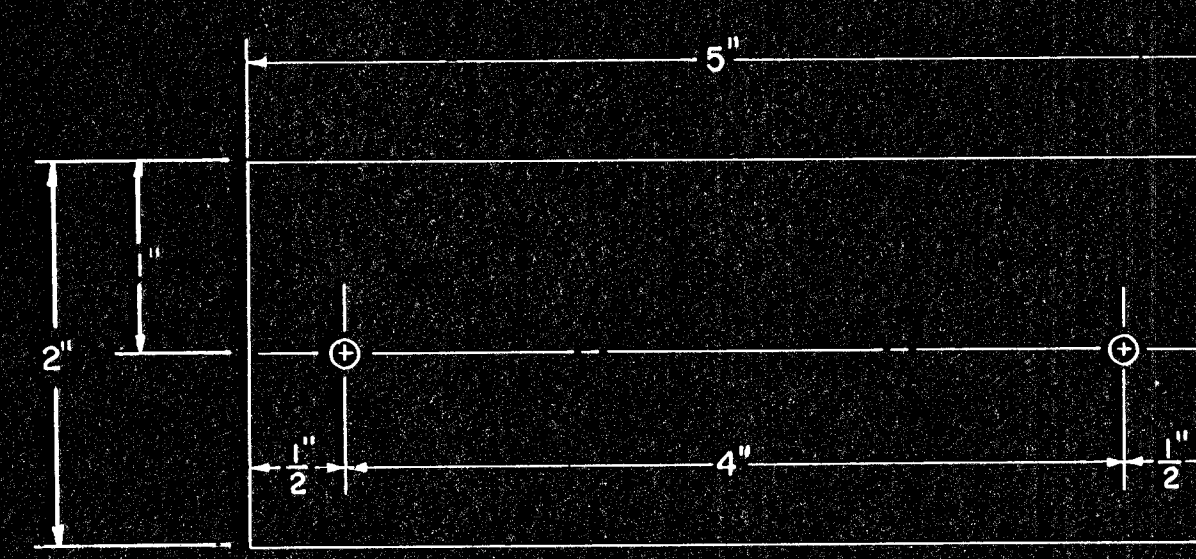

HYPHEN

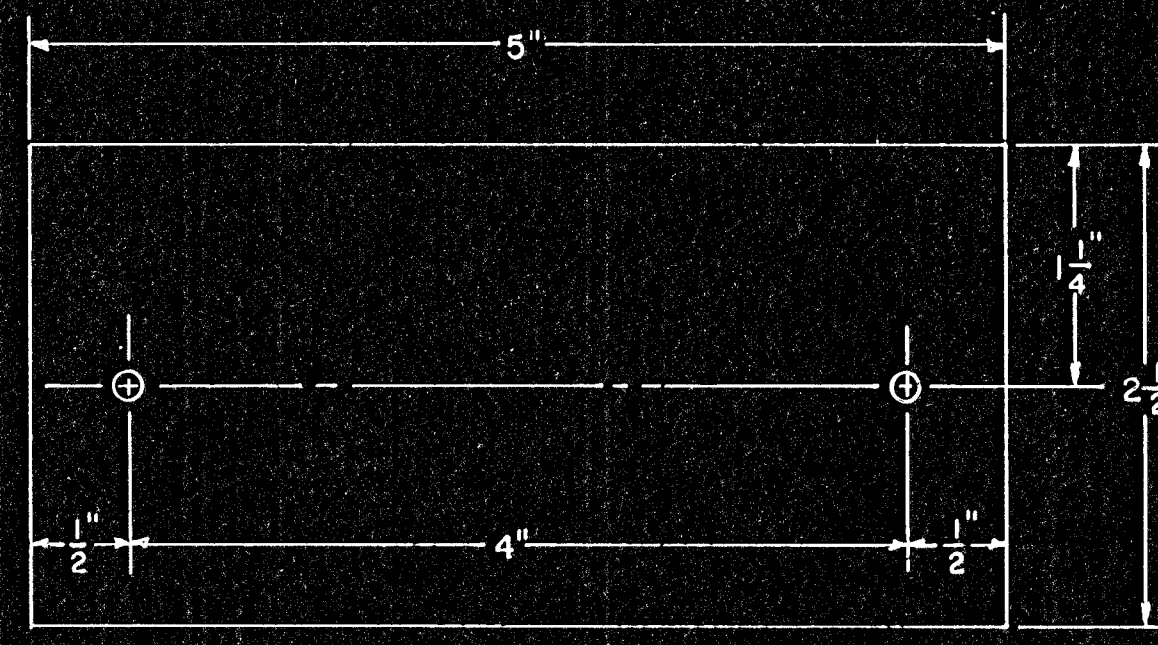

HYPHEN

NOTE:

All burrs and sharp edges shall be smoothed off.

Material thickness shall be 0.040"
Holes shall be drilled 0.128" diameter,
for 1/8" front entry, self-plugging,
expanding rivets.

Aluminum arrows to be ASTM B-209
Alloy 6061-T6 or 3003-H14.

NO.	DATE	REVISIONS	BY	APP'D
1	1-13-70	Added holes to 12" x 7 1/2" turn arrow	G.M.	A.F.T.
2				
3				

KANSAS DEPARTMENT OF TRANSPORTATION			
DETAILS FOR			
REMOVABLE LEGEND			
(ARROWS FOR GUIDE SIGNS)			
SHEET NO. 66	OF 143	SCALE	APP'D
DESIGNED JGR	DETAILED JGR	QUANTITIES	TRACE JGR
DESIGN CK	DETAIL CK	QUAN. CK	TRACE CK