


PROJ. NO. (BC) 96-87 K-044-1(28) PTS I & II

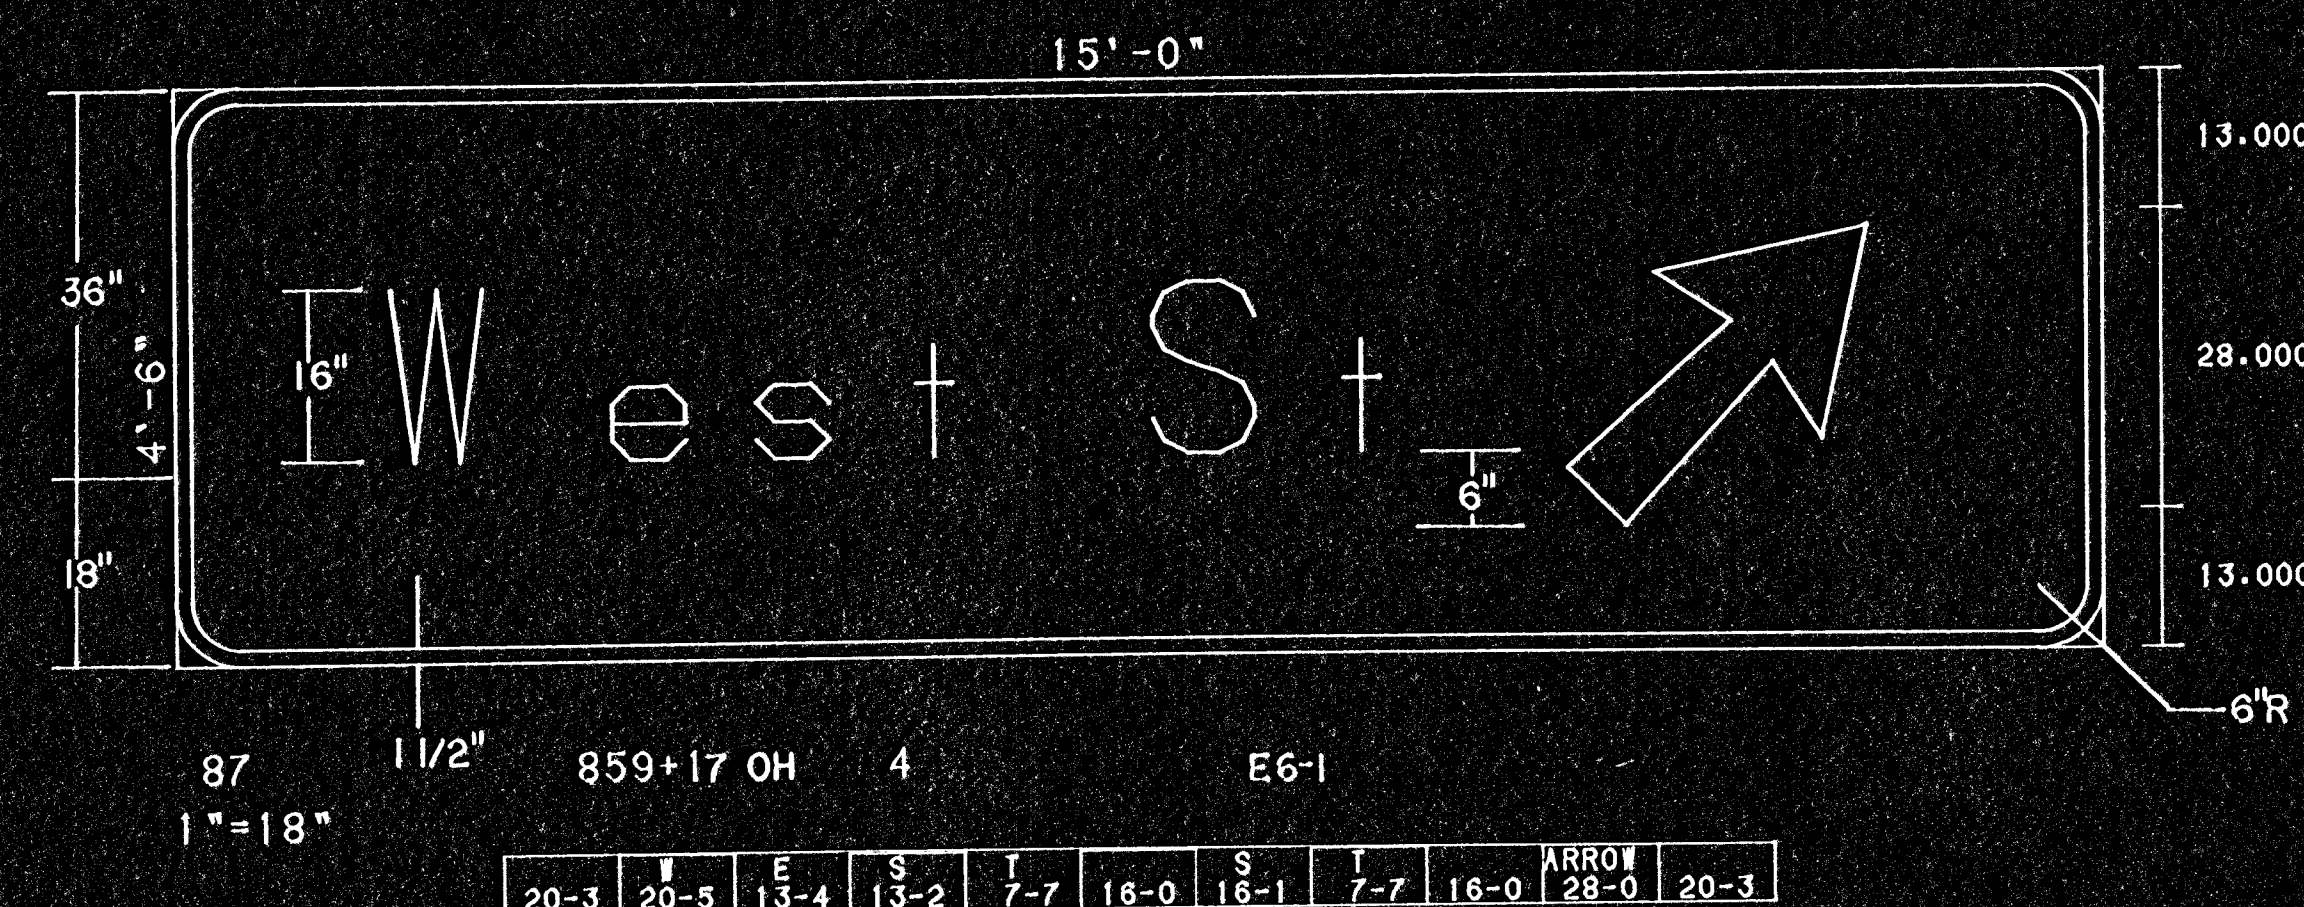

KANSAS DEPARTMENT OF TRANSPORTATION
DESIGN DETAILS
FOR
REMOVABLE LEGEND SIGNS

SHEET NO. 68 OF 113		SCALE VARIABLE	APP'D <i>Allen F. Japp</i>
DESIGNED DG	DETAILS DG	QUANTITIES	TRACED
DESIGN CK.	DETAILS CK.	QUAN. CK.	TRACE CK.