


PROJ. NO. (BC) 96-87 K-044-1(28) PTS. I & II

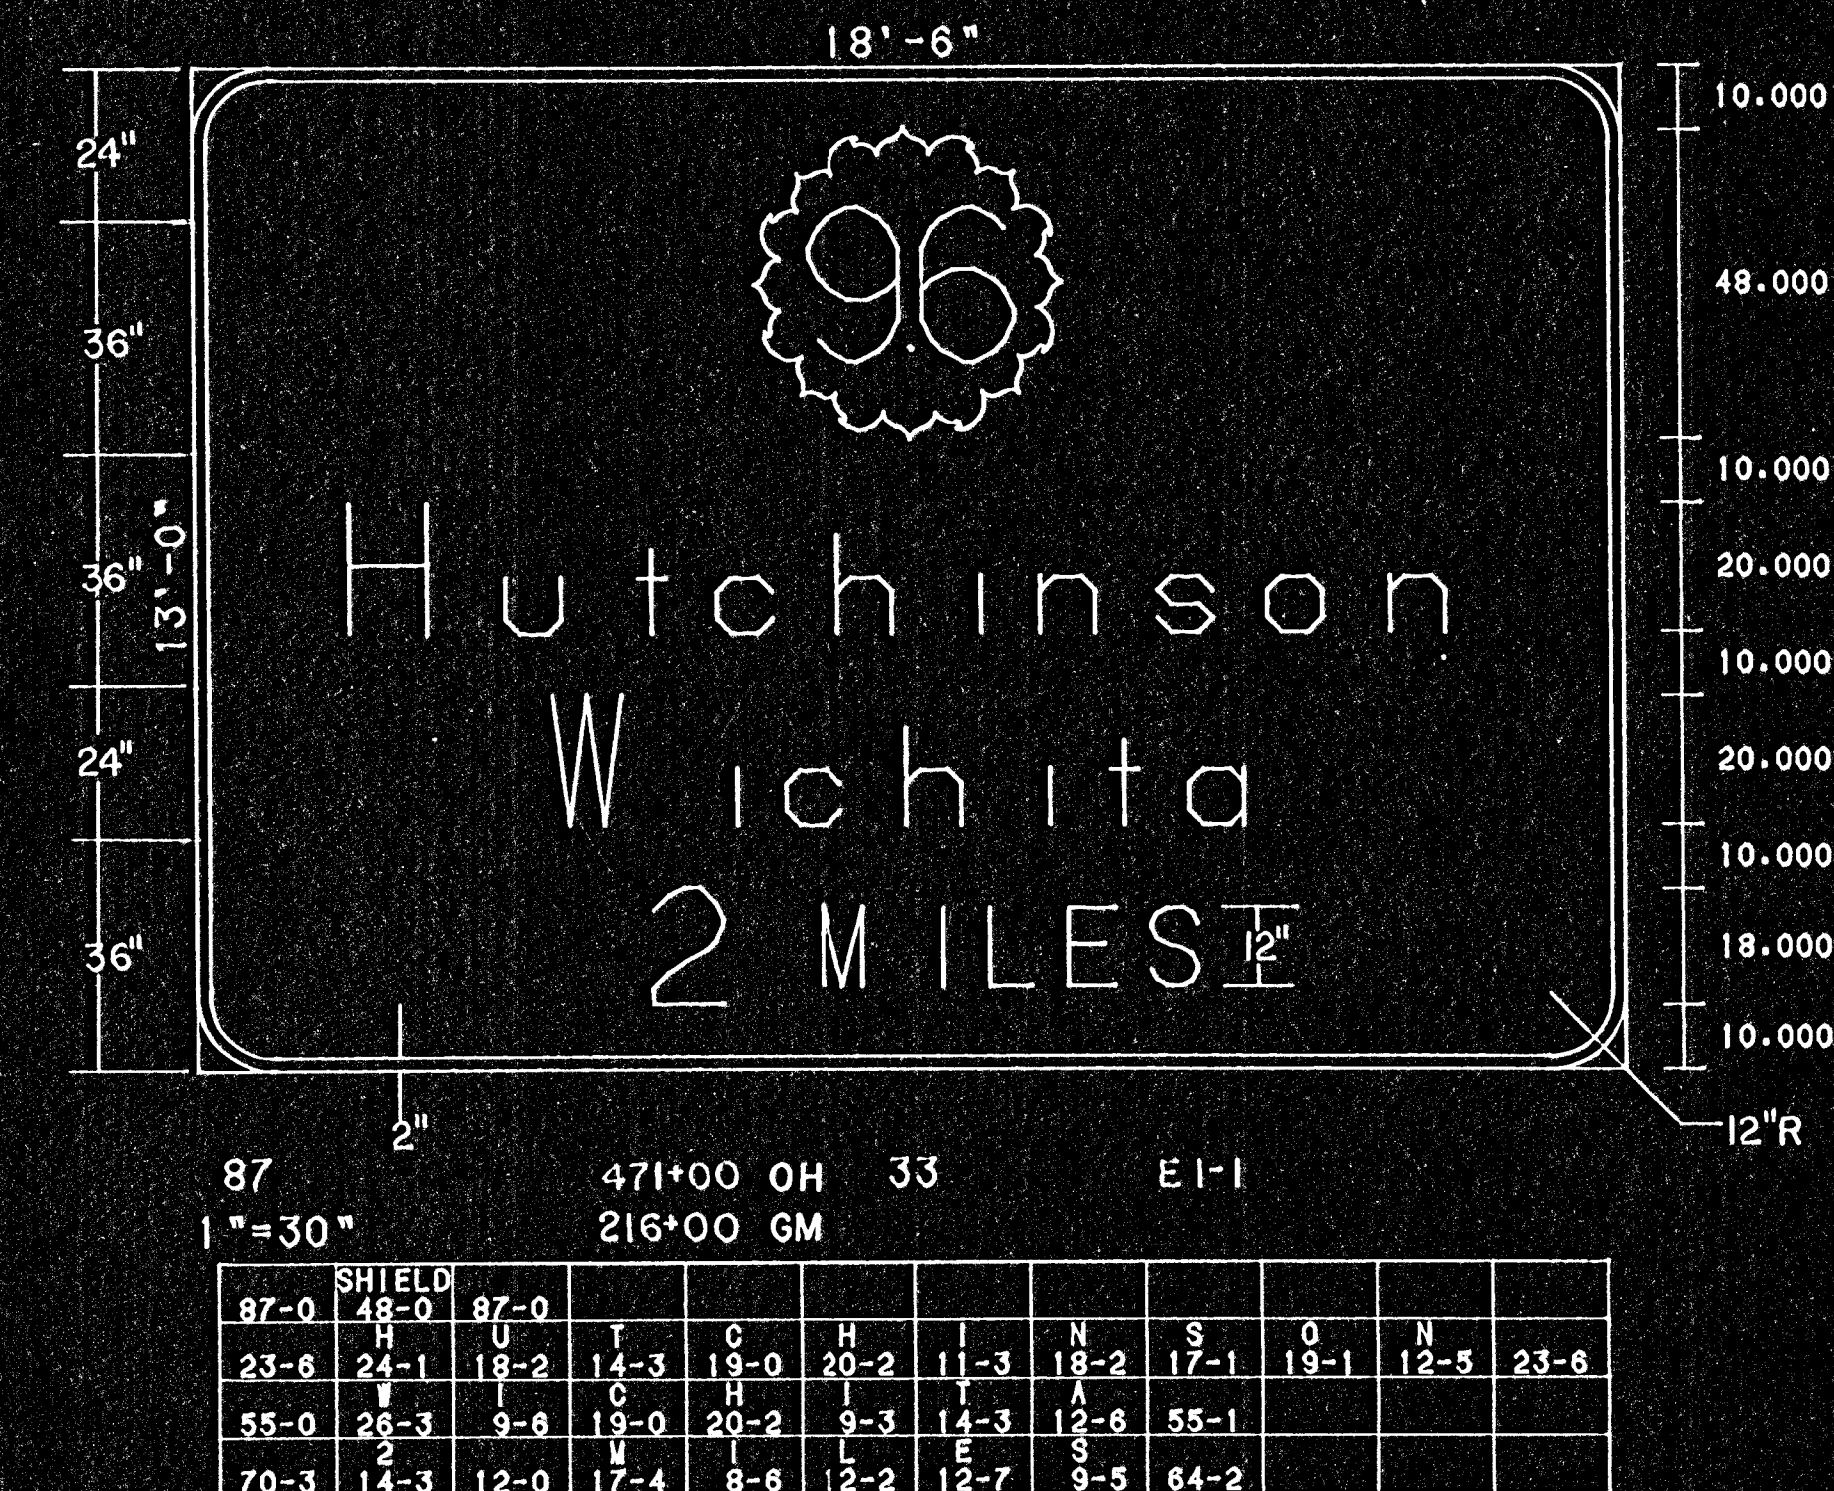

KANSAS DEPARTMENT OF TRANSPORTATION

DESIGN DETAILS
FOR
REMOVABLE LEGEND SIGNS

SHEET NO. <u>71</u> OF <u>143</u>	SCALE <u>VARIABLE</u>	APP'D <u>Wm F. J...</u>	
DESIGNED <u>DG</u>	DETAILS <u>DG</u>	QUANTITIES	TRACE
DESIGN CK.	DETAIL CK.	QUAN. CK.	TRACE CK.