
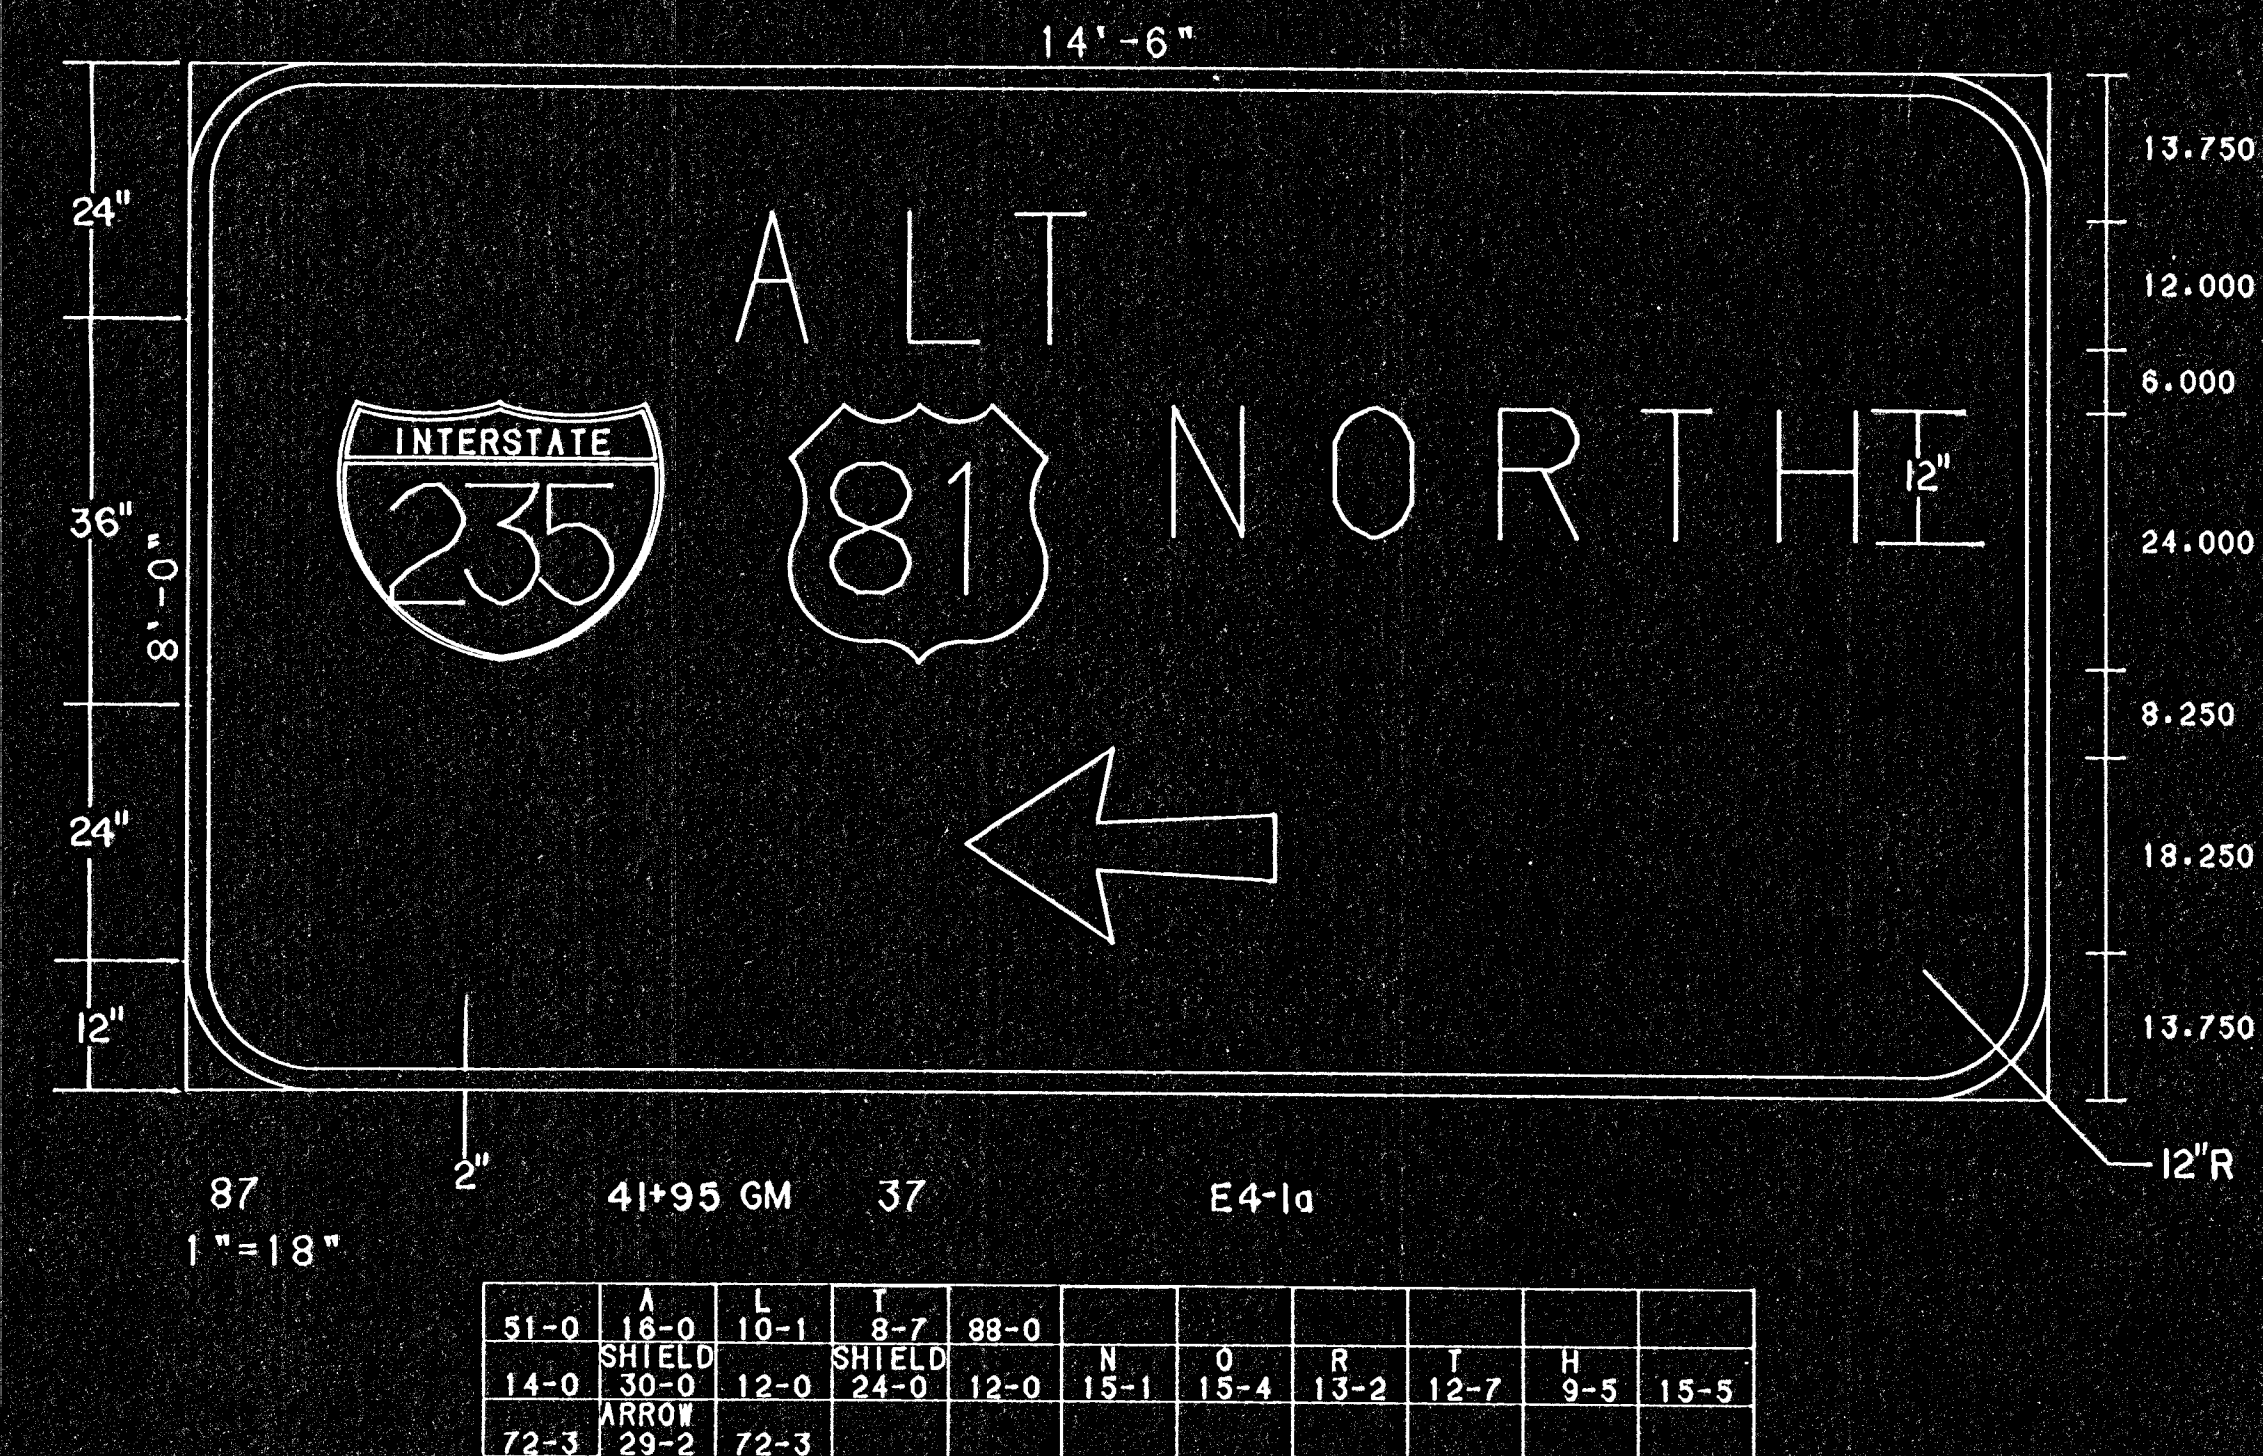


FHWA REGION NO.	STATE	PROJECT NO.	YEAR	SHEET NO.	TOTAL SHEETS
7	KANSAS		1978	73	143

PROJ. NO. (BQ) 96-87 K-044-1(23) PTS I & II

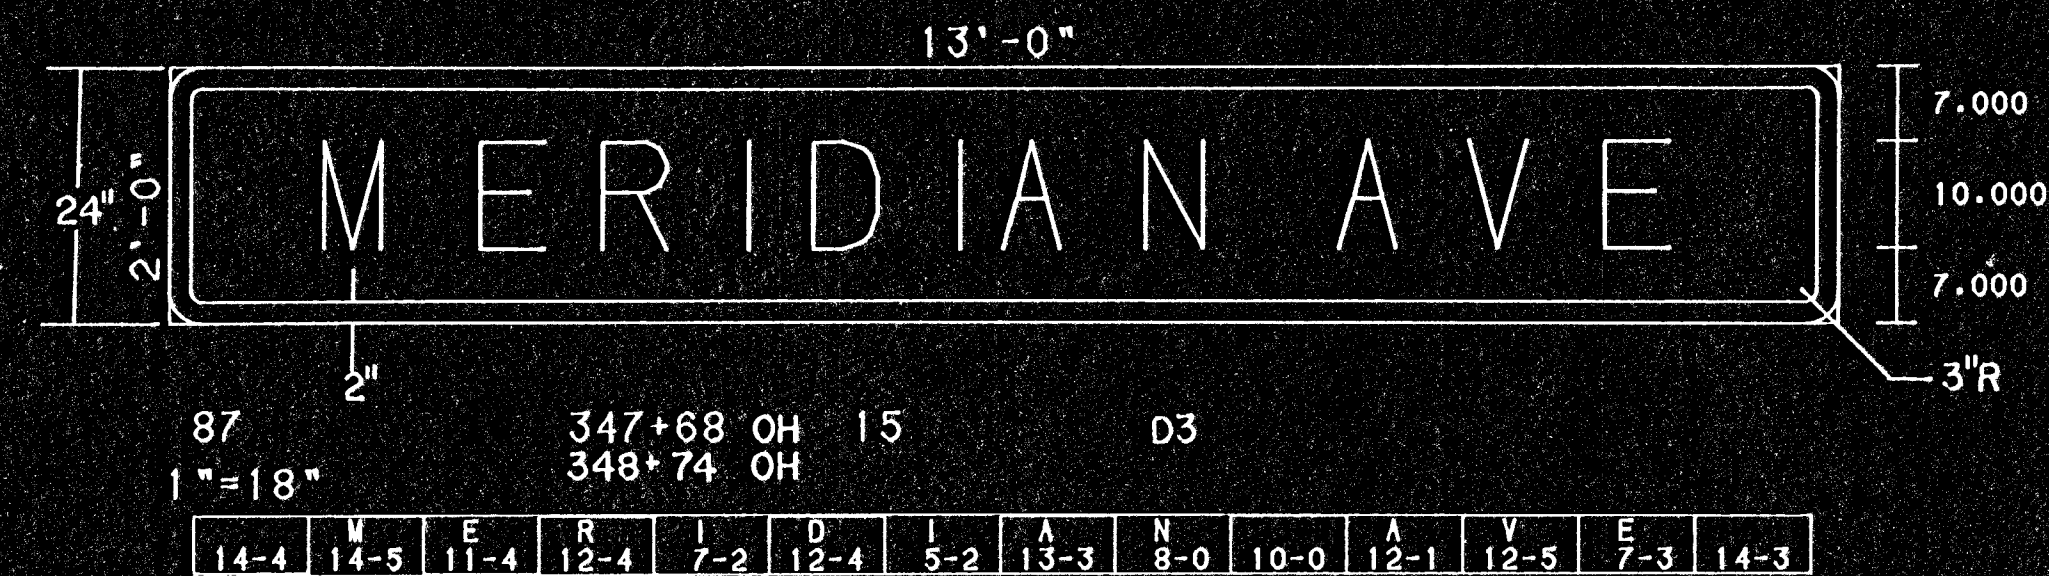

See sheet 80 for Detailed Specification

KANSAS DEPARTMENT OF TRANSPORTATION
DESIGN DETAILS
FOR
REMOVABLE LEGEND SIGNS

SHEET NO. 73 OF 143	SCALE VARIABLE	APP'D	DESIGNED
DESIGNED DG	DETAILS DG	QUANTITIES	TRACED
DESIGN CK.	DETAIL CK.	QUAR. CK.	TRACE CK.