




PROJ. NO. (BC) 96-87 K-044-1(28) PTS. I & II

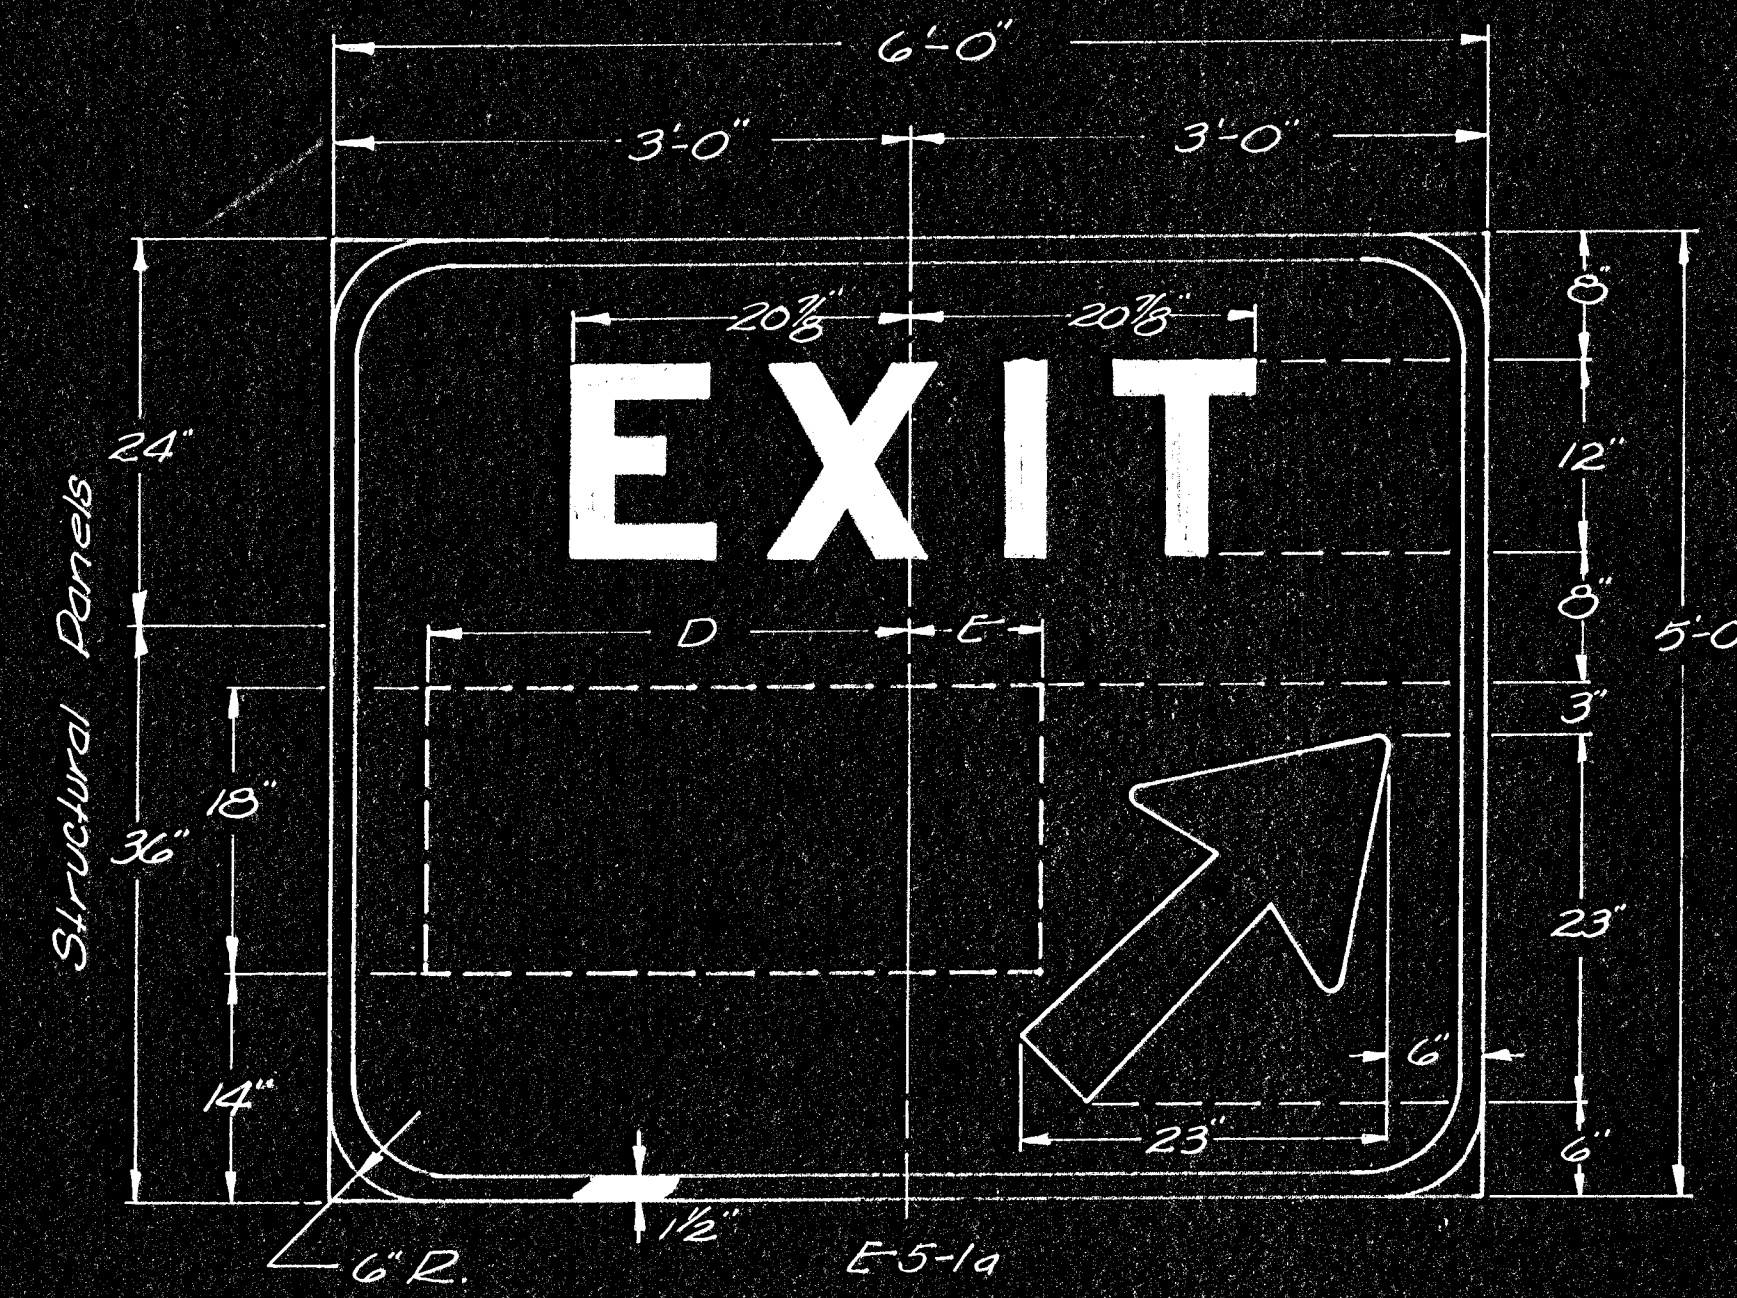

E	3	X	4 1/4	1	3 7/8	T
8 7/8		10 3/8		2 1/2		8 7/8

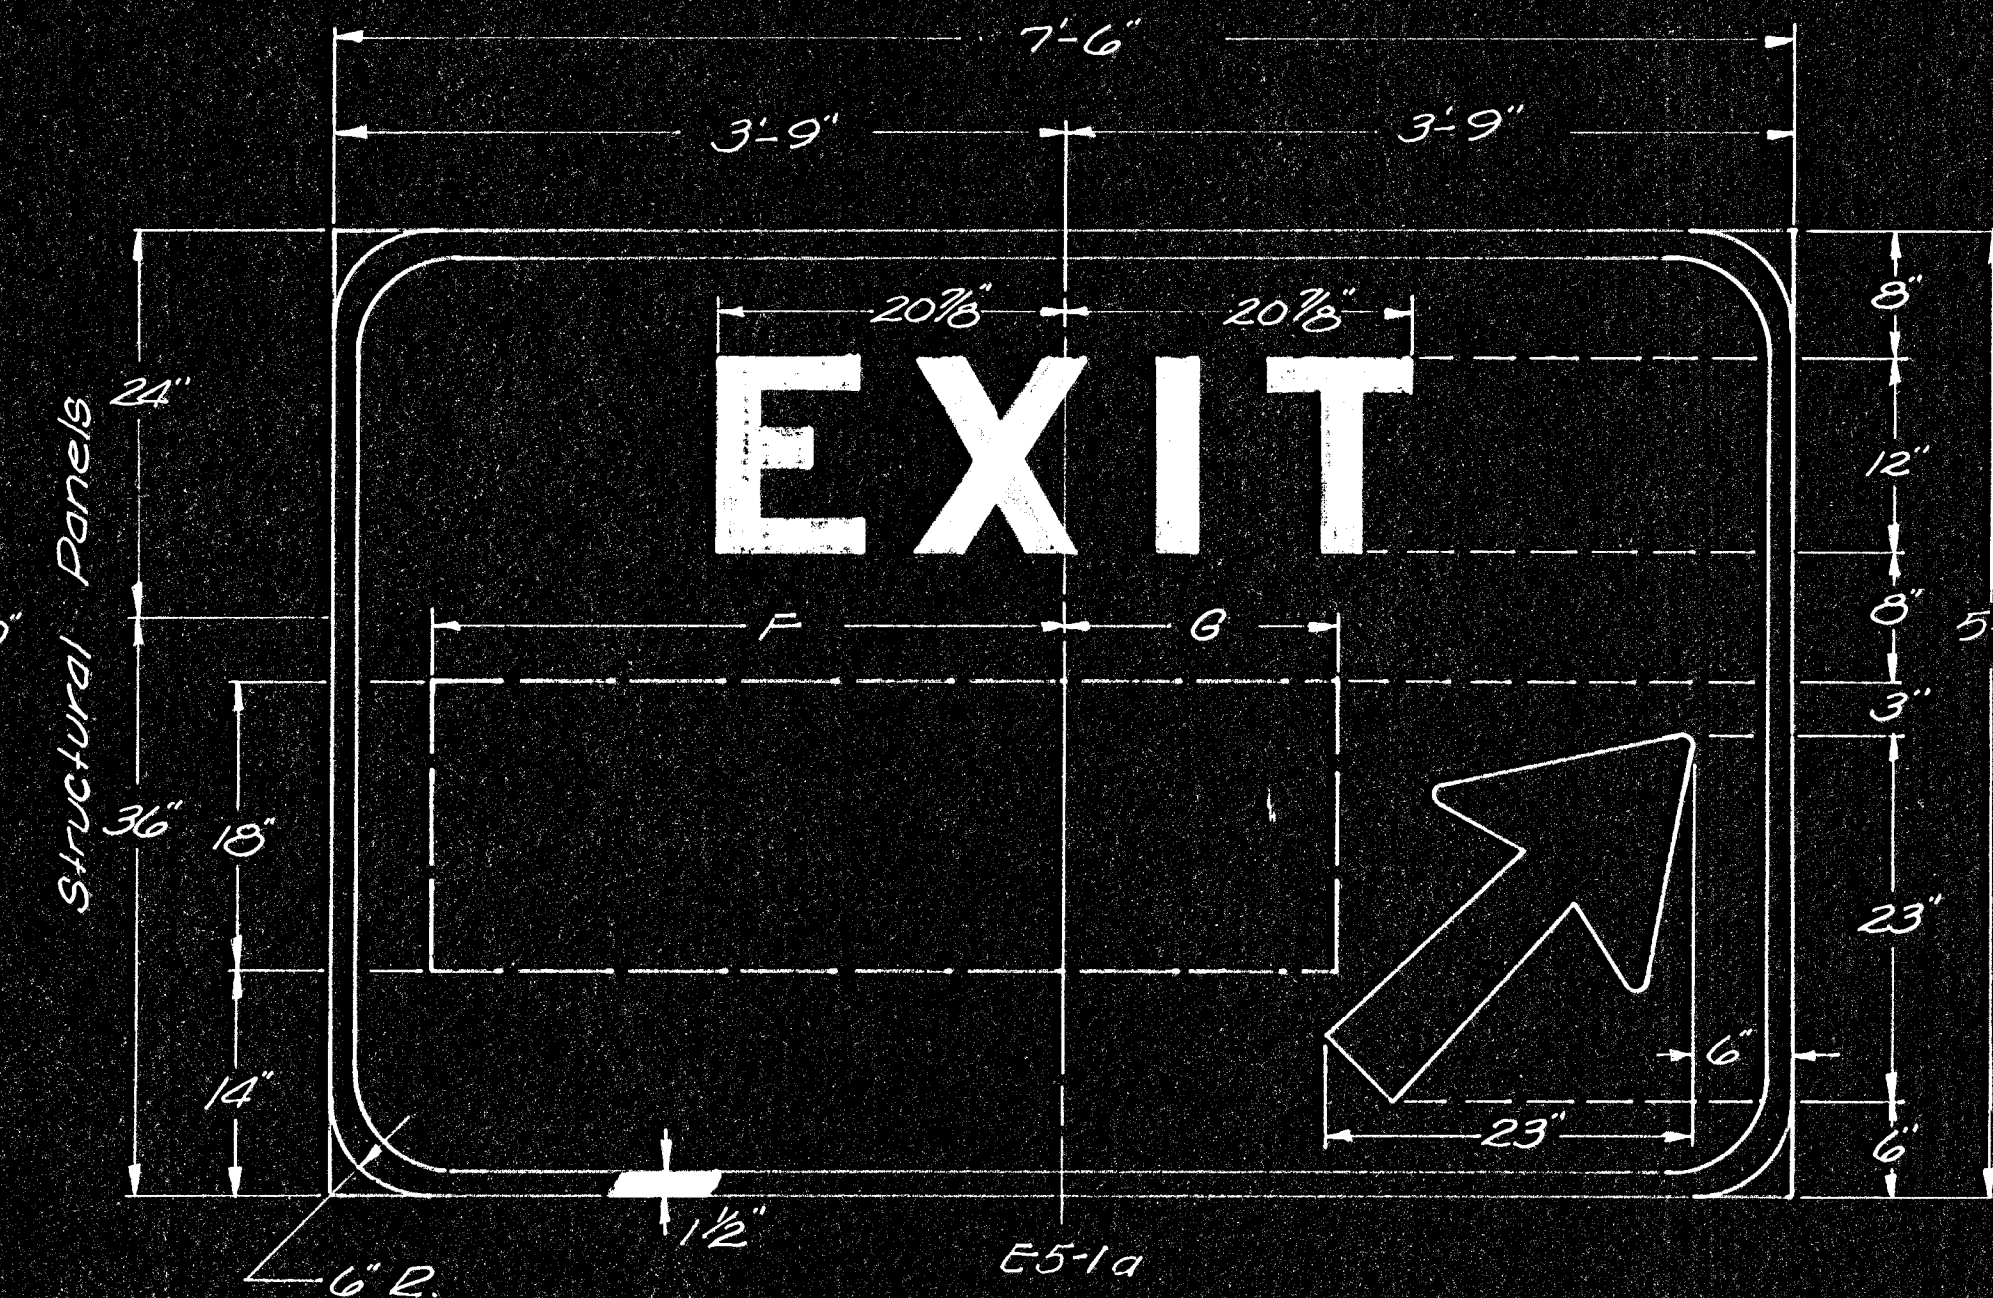

E		X		1		T
8 ⁷ / ₈	3	10 ³ / ₈	4 ¹ / ₄	2 ¹ / ₂	3 ³ / ₈	8 ⁷ / ₈

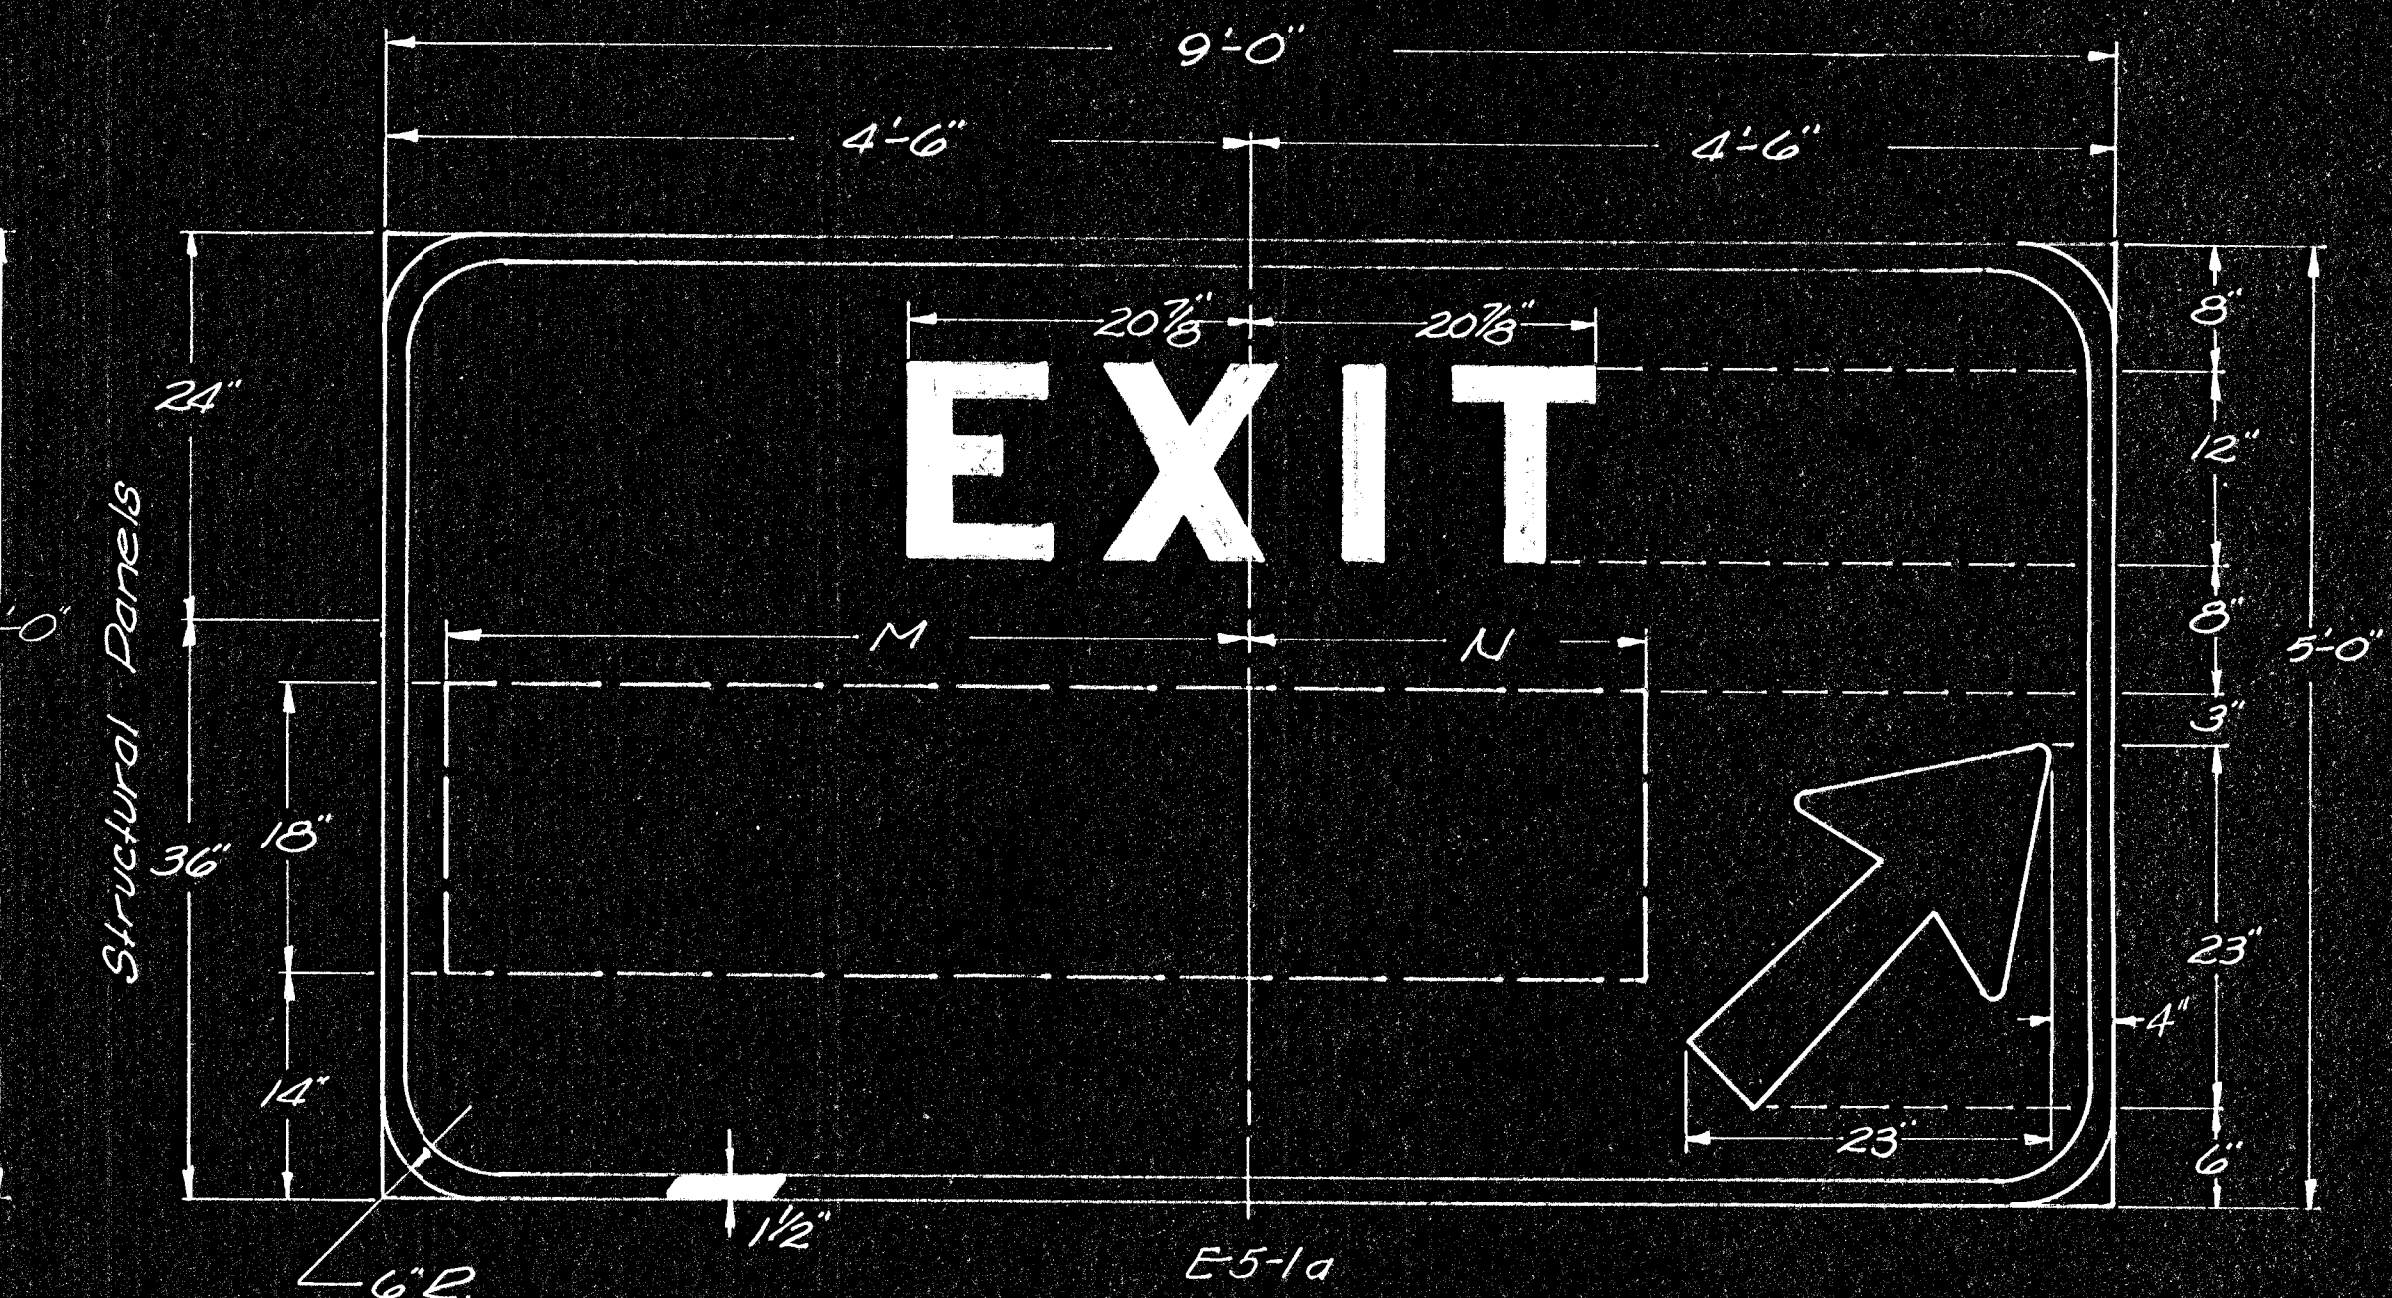

E		X		1		T
8 7/8	3	10 3/8	4 1/2	2 1/2	3 7/8	8 7/8

[illegible][illegible][illegible][illegible][illegible][illegible]

See sheet 80 for Detailed Specification

3			
2			
1			
NO.	DATE	REVISIONS	BY APP'D

KANSAS DEPARTMENT OF TRANSPORTATION

*Design Details
For
Exit Numbering*

SHEET NO. <u>77 of 113</u>	SCALE	APP'D <i>[Signature]</i>	
DESIGNED <u>DG</u>	DETAILED <u>DG</u>	QUANTITIES	TRACE <u>[Signature]</u>
DESIGN CK. <u>W</u>	DETAIL CK. <u>W</u>	QUAN. CK.	TRACE CK. <u>W</u>

KANSAS DEPARTMENT OF TRANSPORTATION

*Design Details
For
Exit Numbering*

SHEET NO. 77 OF 143	SCALE	APP'D <i>W. J. [Signature]</i>	
DESIGNED DG	DETAILED DG	QUANTITIES	TRACE <i>BM</i>
DESIGN CK. <i>W</i>	DETAIL CK. <i>W</i>	QUAN. CK.	TRACE CK. <i>W</i>