



FHWA REGION NO.	STATE	PROJECT NO.	YEAR	SHEET NO.	TOTAL SHEETS
7	KANSAS	(BC) 96-87-K044-1(28)	1978	109	143

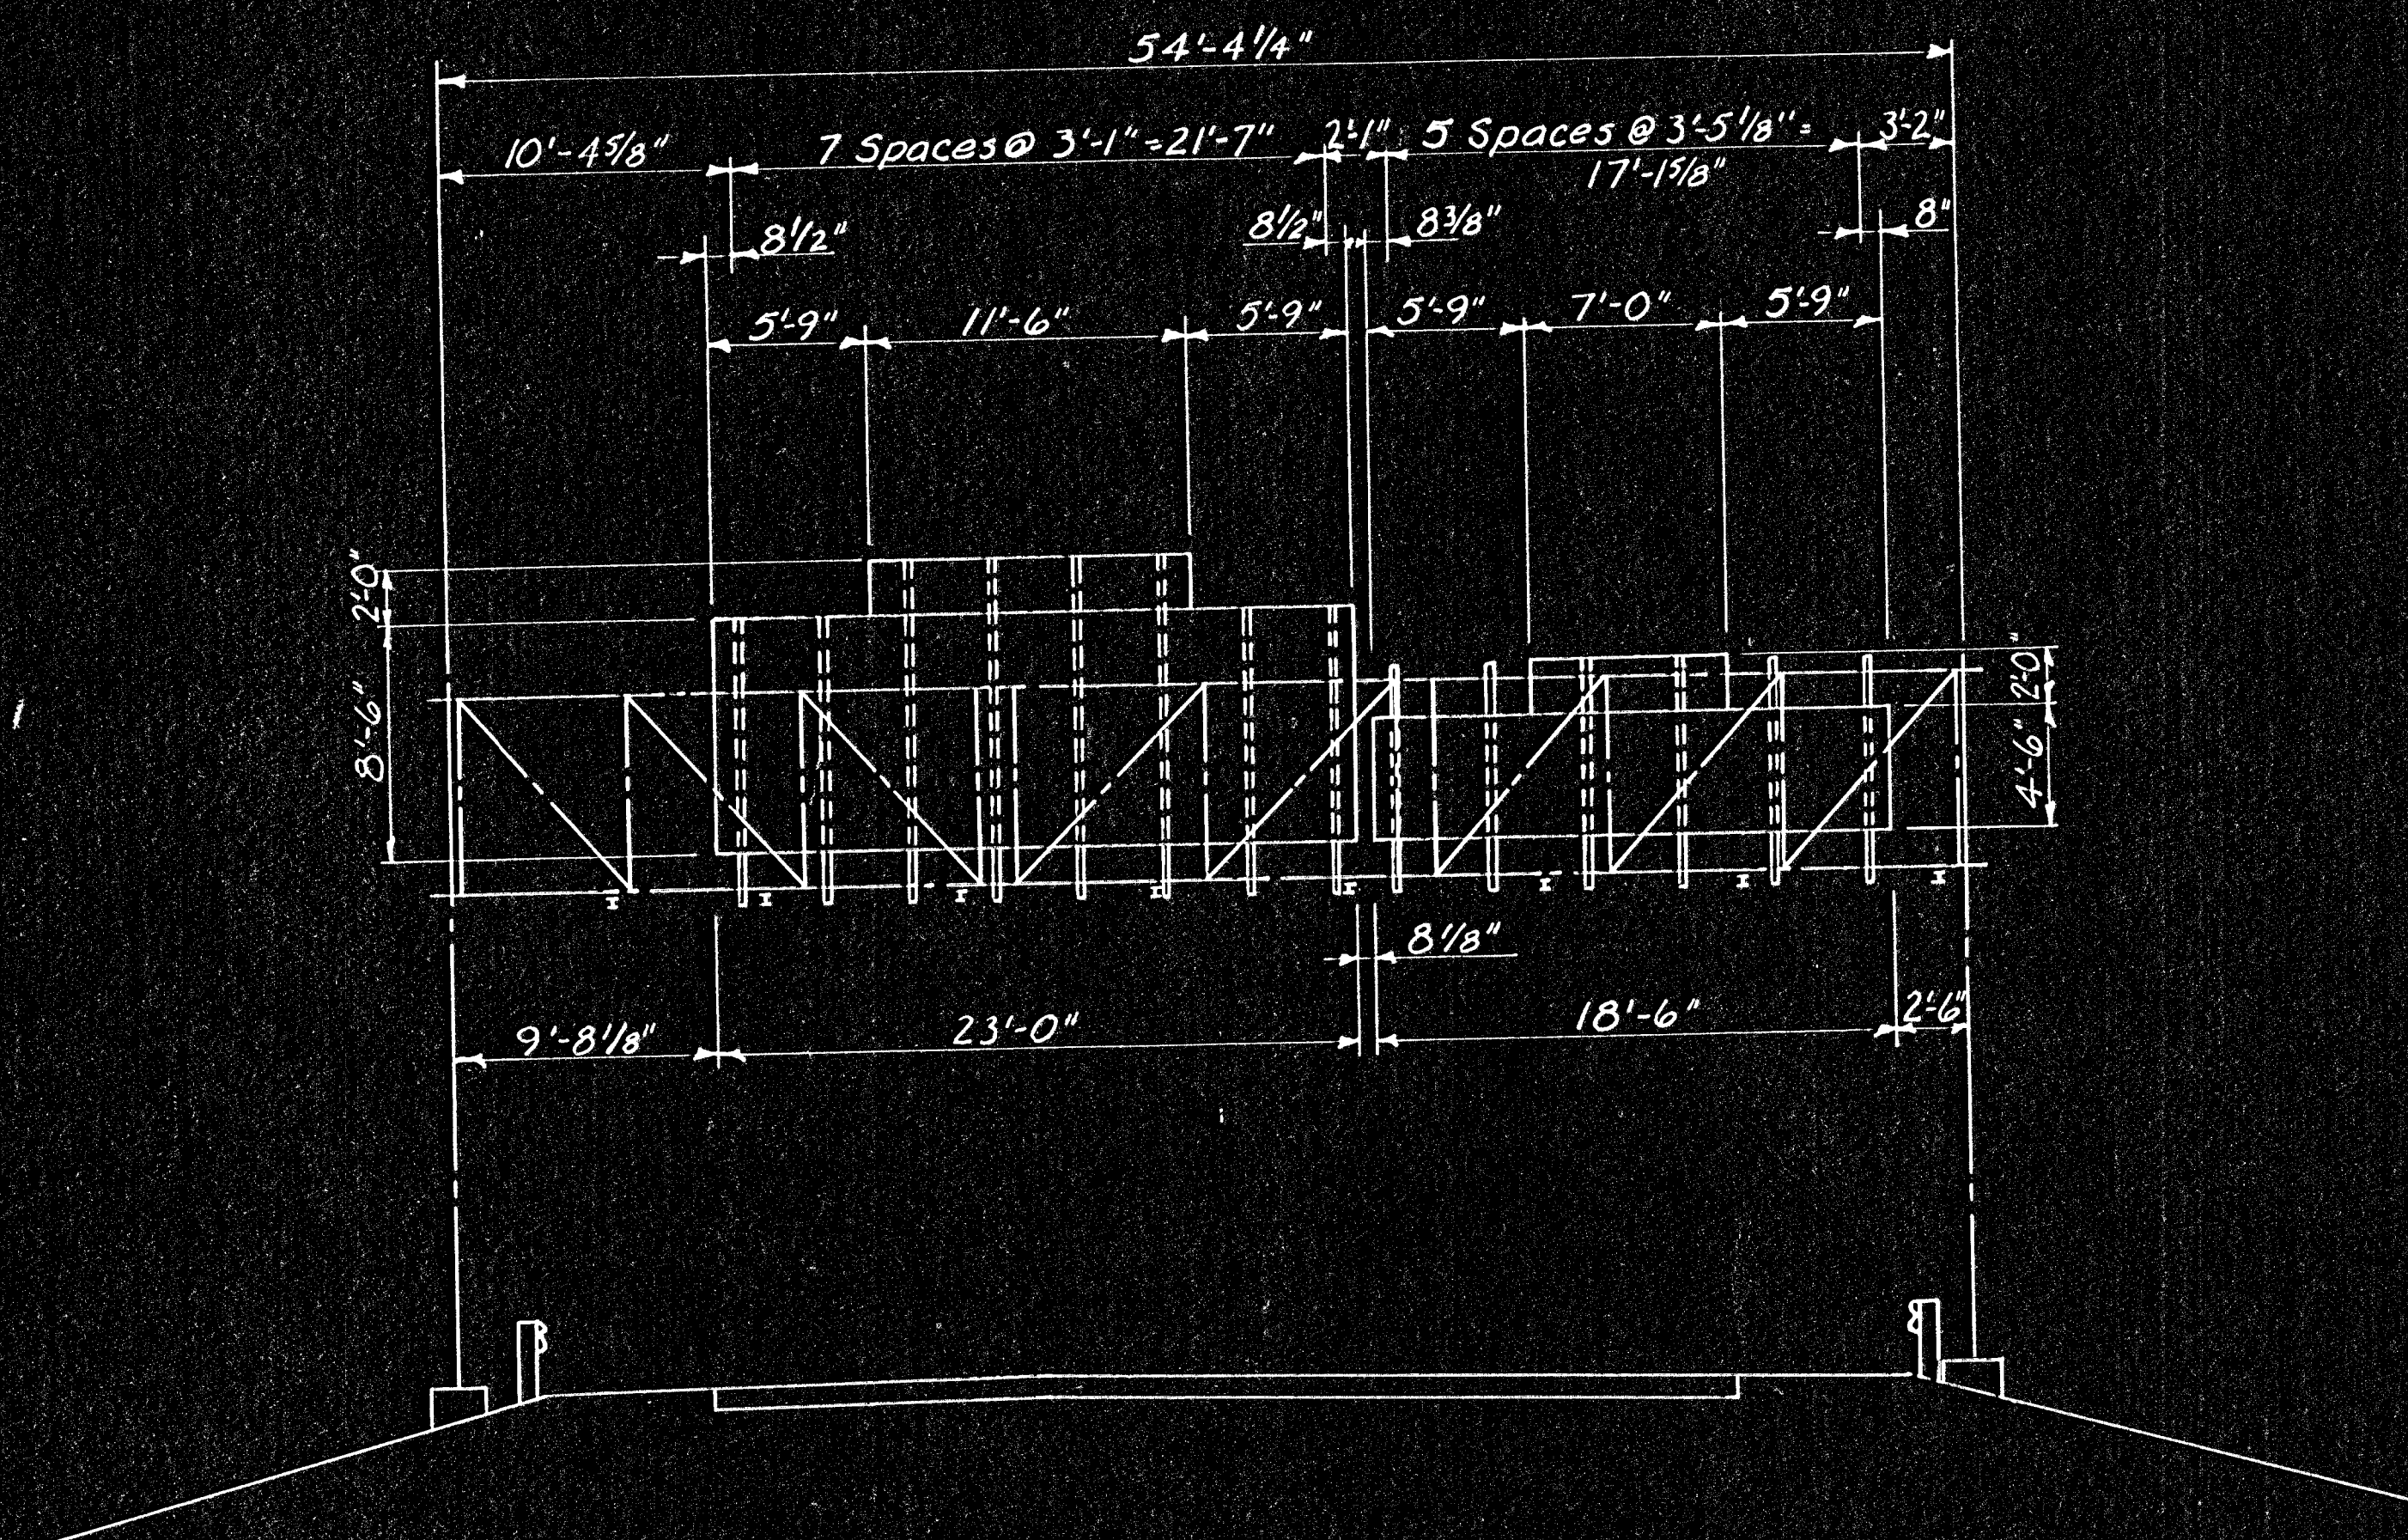

ELEVATION

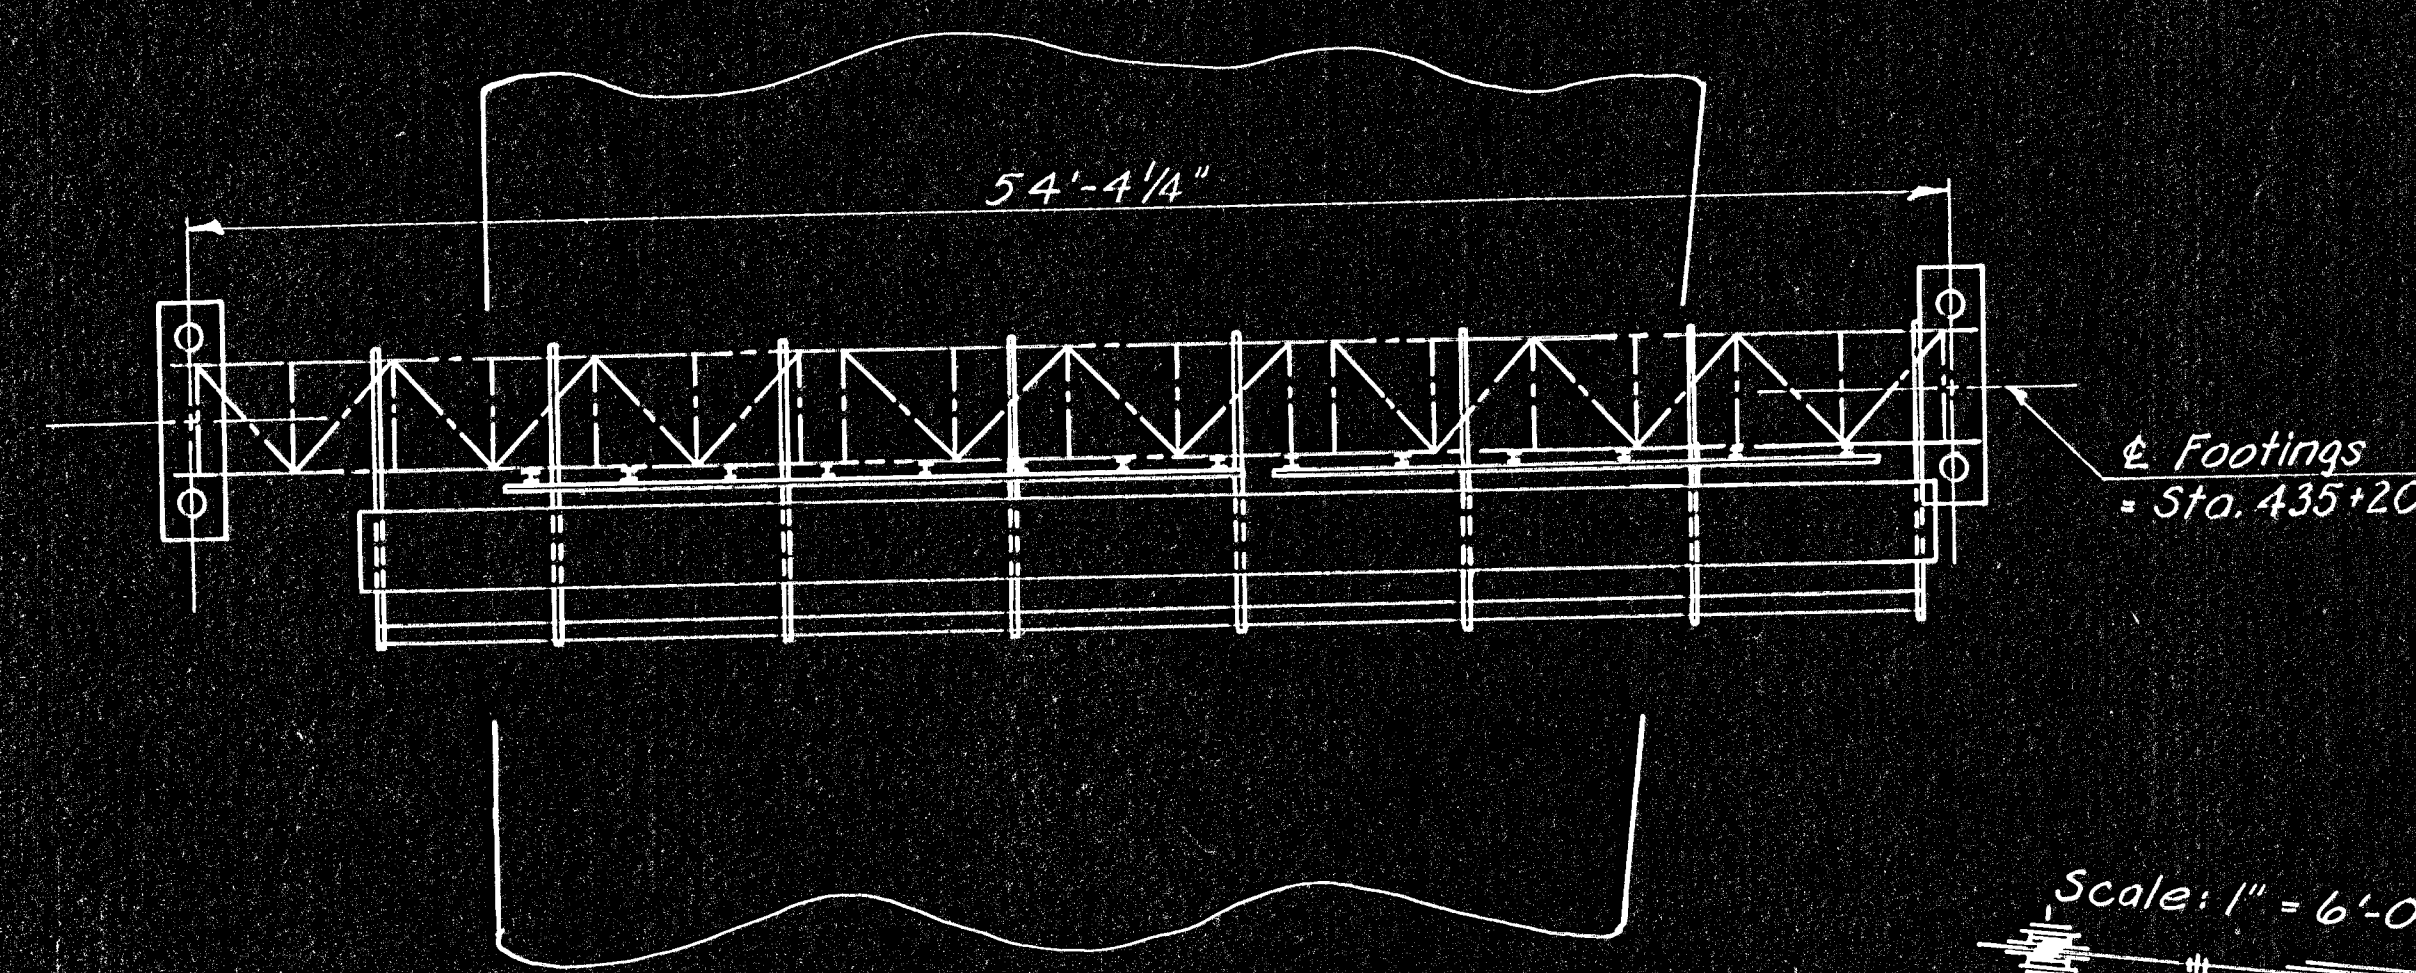

PLAN

Scale: 1" = 6'-0"

Note: Existing walkway and lighting shall remain unchanged.

GENERAL NOTES

SIGN MODIFICATION: This work shall consist of removing all existing signs and sign beams, erecting the new sign beams, and erecting the new and the altered sign panels as shown on this sheet and on the "Sign Mounting Details for Existing Sign Trusses" sheet. All new sign panels are included in the bid item "Removable Legend Signs". The altering of the legend of any existing sign shall be included in the bid item "Adjustment of Legend on Guide Sign". All labor and new sign beams and U-bolts necessary to perform this work shall be paid for as per each bid item "Overhead Sign Truss Modification (Sta. 435+20)".

COATING: The Contractor shall, at his own expense, repair any existing damage to the galvanized coating of the steel end supports (the truss is aluminum). This shall be done using zinc rich paint. See K.S.H.C. Standard Specifications (1973) Sub-section 1008.09.

3					
2					
1					
NO.	DATE	REVISIONS		BY	APP'D
KANSAS DEPARTMENT OF TRANSPORTATION					
N.B.1235			STA. 435+20		
SIGN MODIFICATION LAYOUT					
PROJ. NO. (BC) 96-87-K044-1(28) SEDGWICK CO.					
SHEET NO. 109 OF 143		SCALE	APP'D	QUANTITIES	TRACED
DESIGNED L.E.S.		DETAILED S.A.		QUAN. CK.	TRACE CK.
DESIGN CK. DEE		DETAIL CK. DRE			