
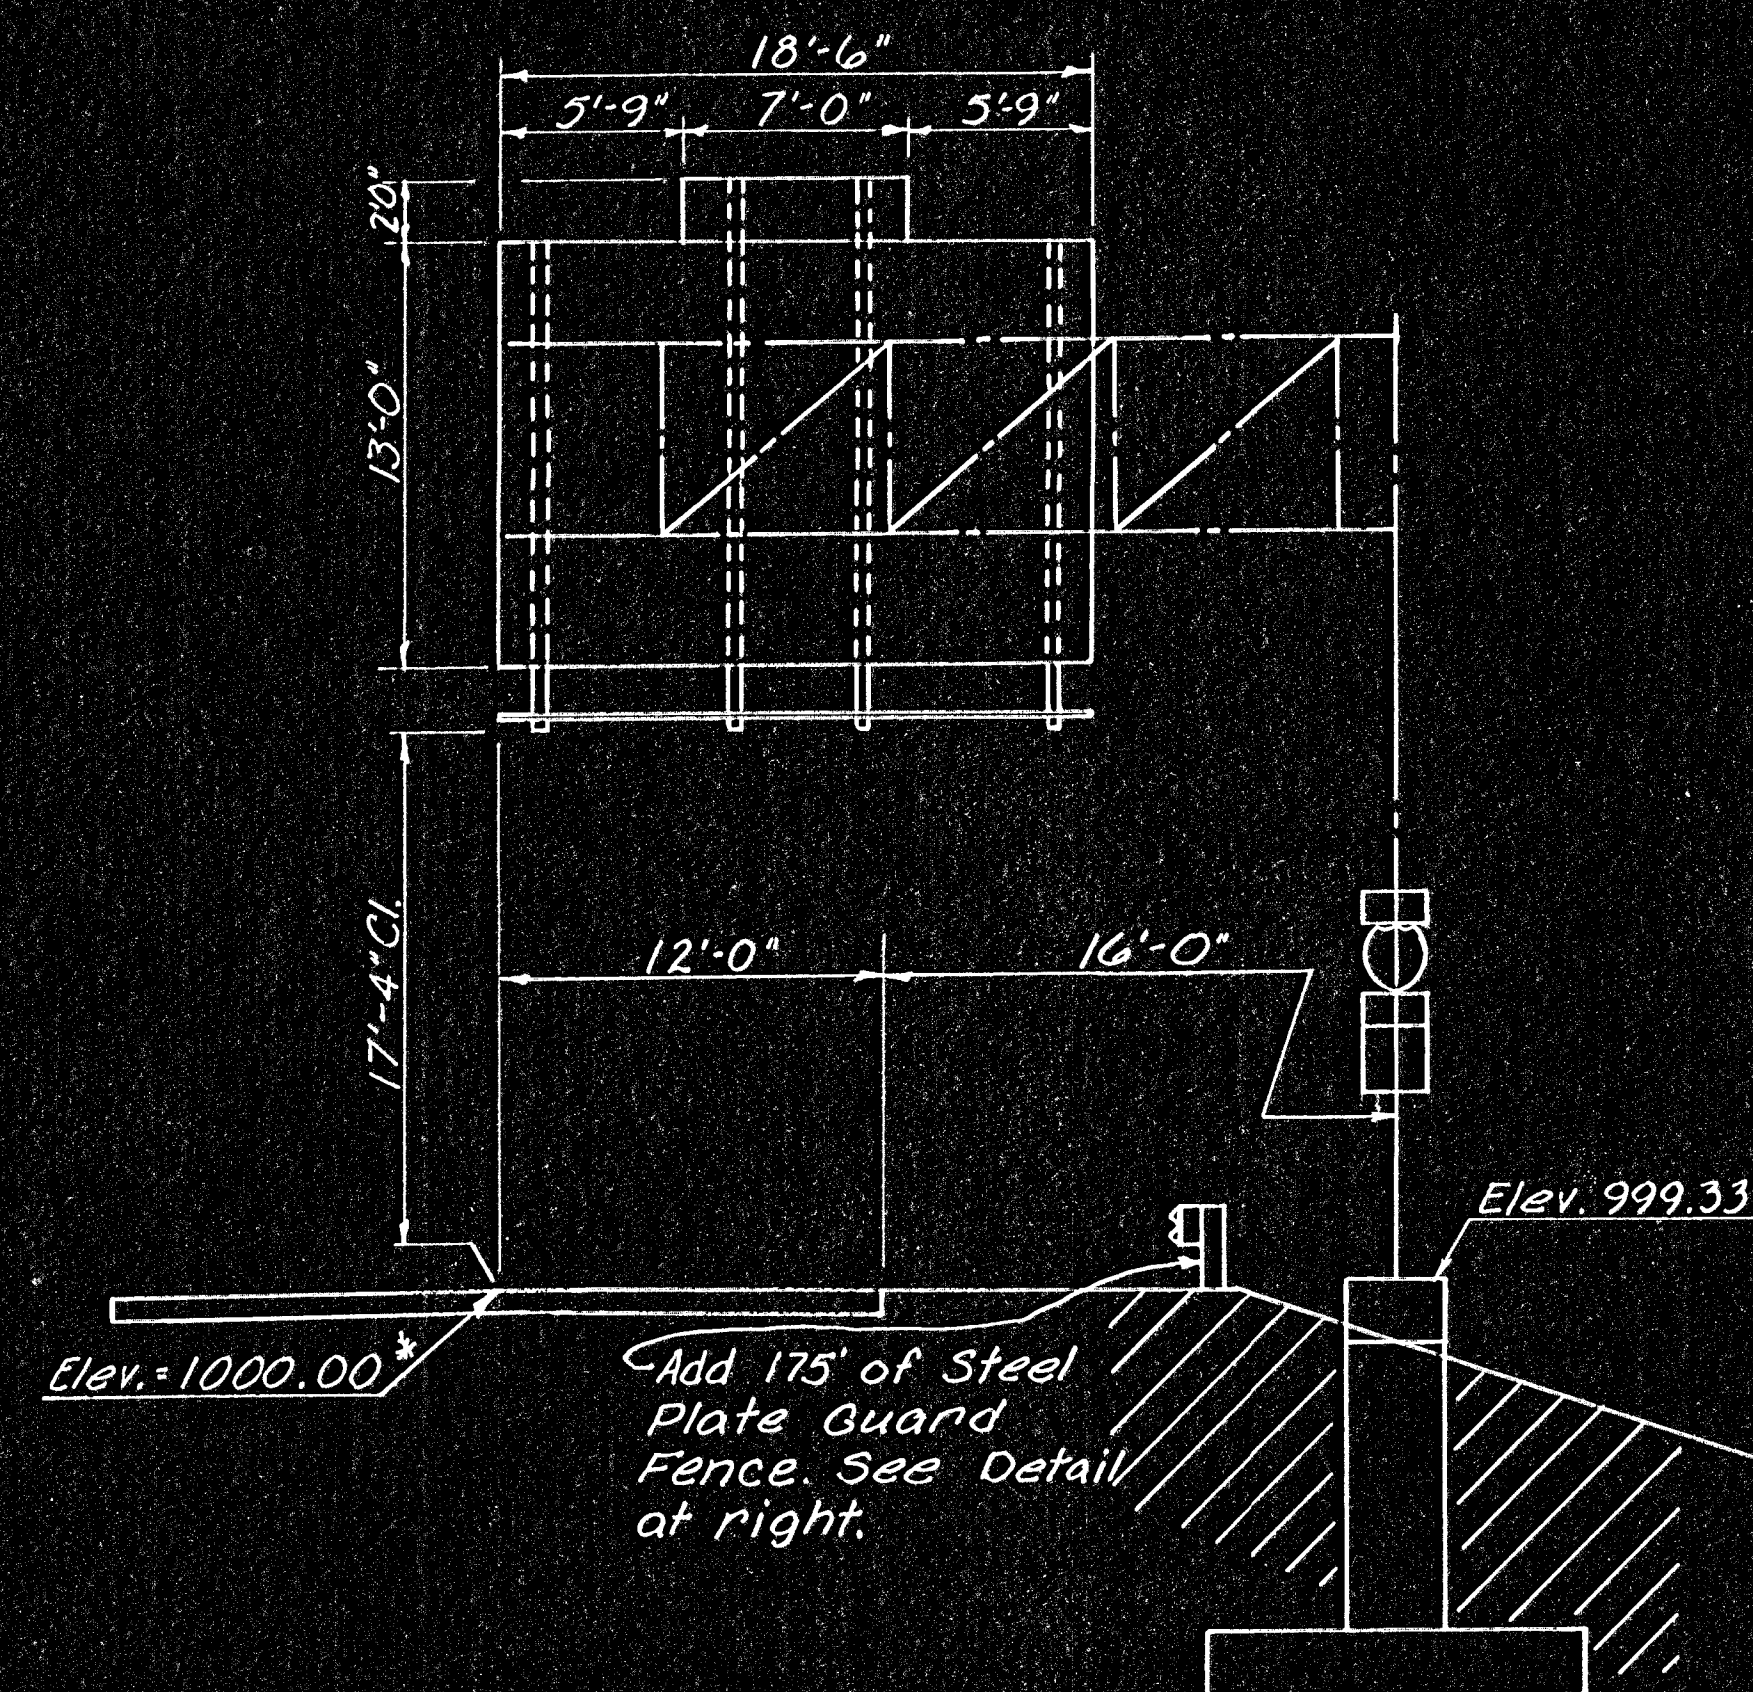


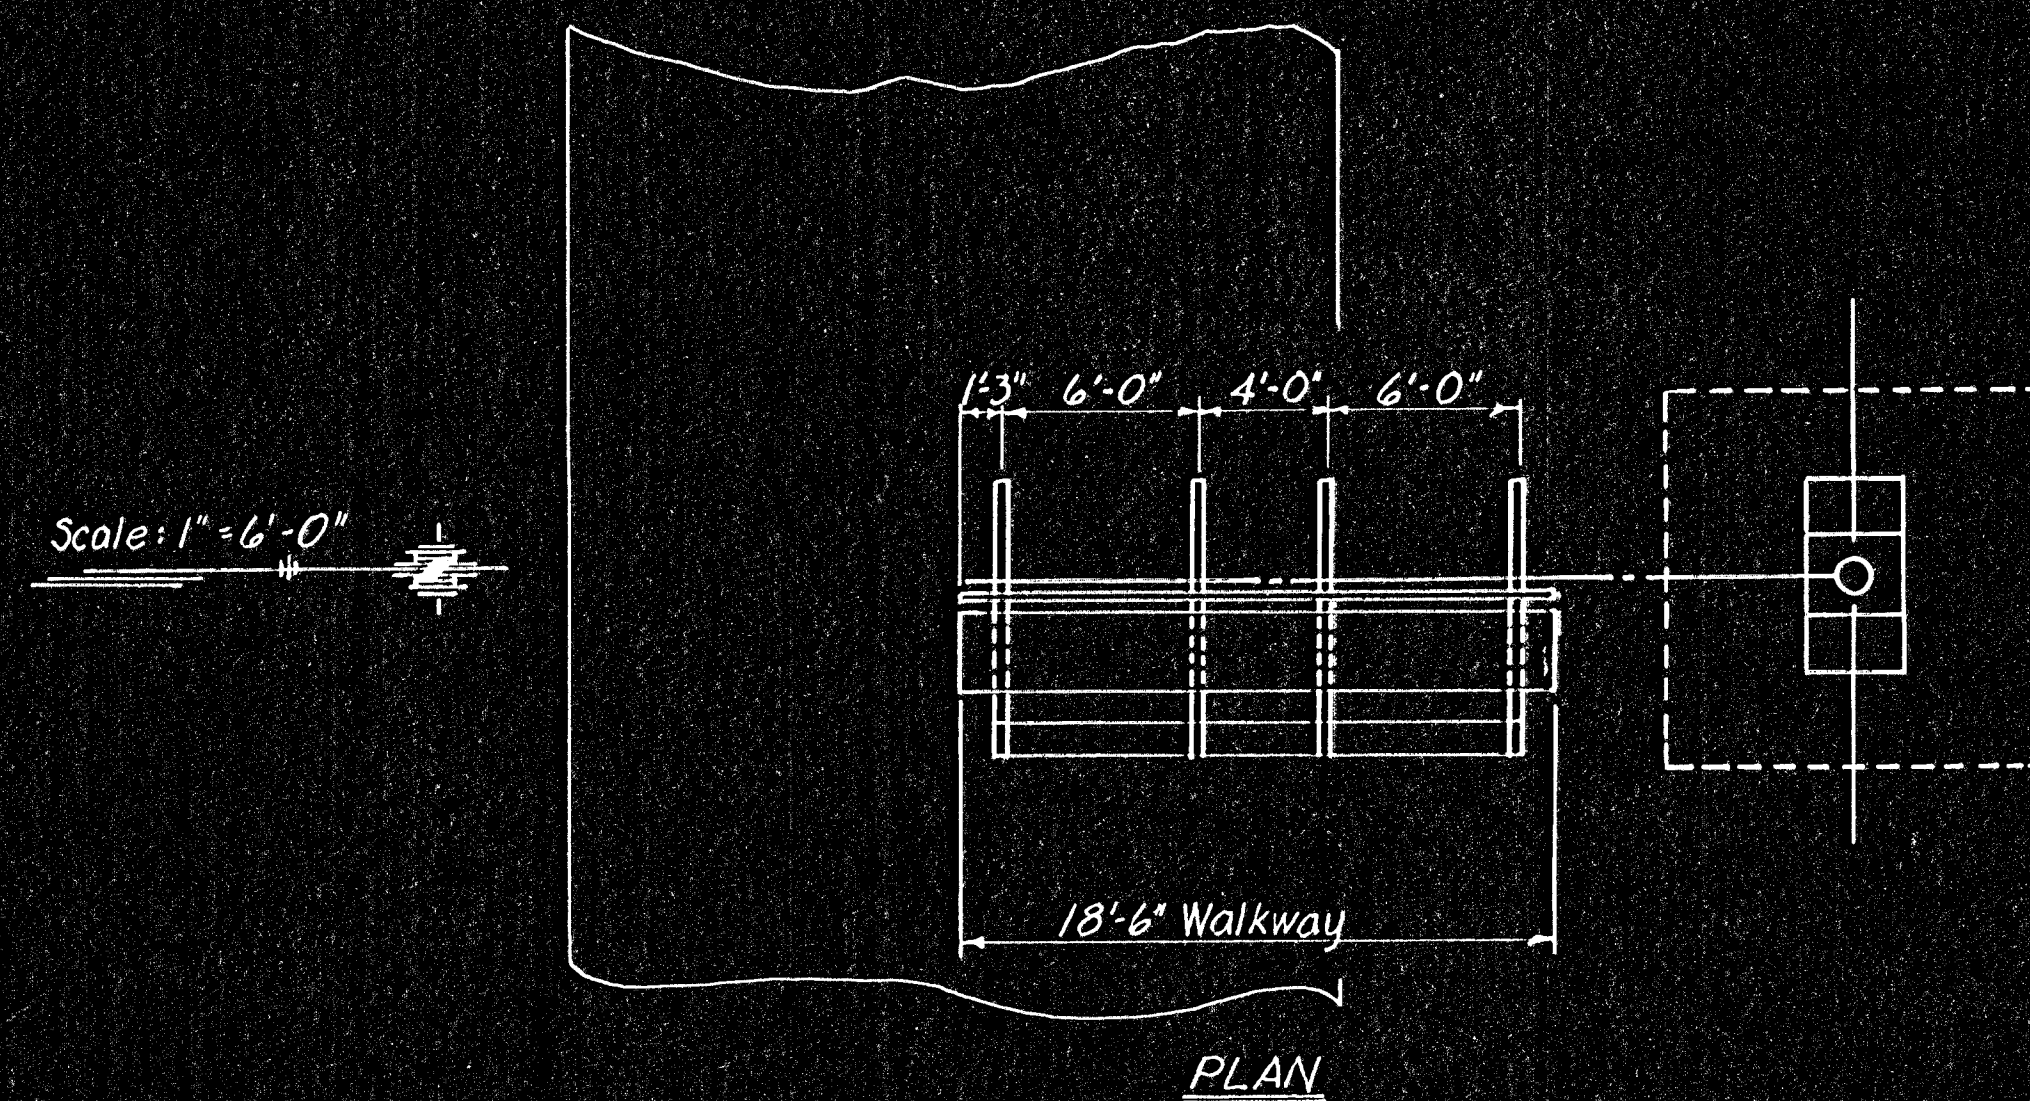

LEGEND:


Soil Mantle

Fill

* Note: Use this point as a control point for all elevations.

CANTILEVER SIGN SUPPORT DETAILS			
Design No.	X	Arm Length	N
6	24'-0"	27'-0"	3

The geology shown is the best information available to the Kansas Department of Transportation.

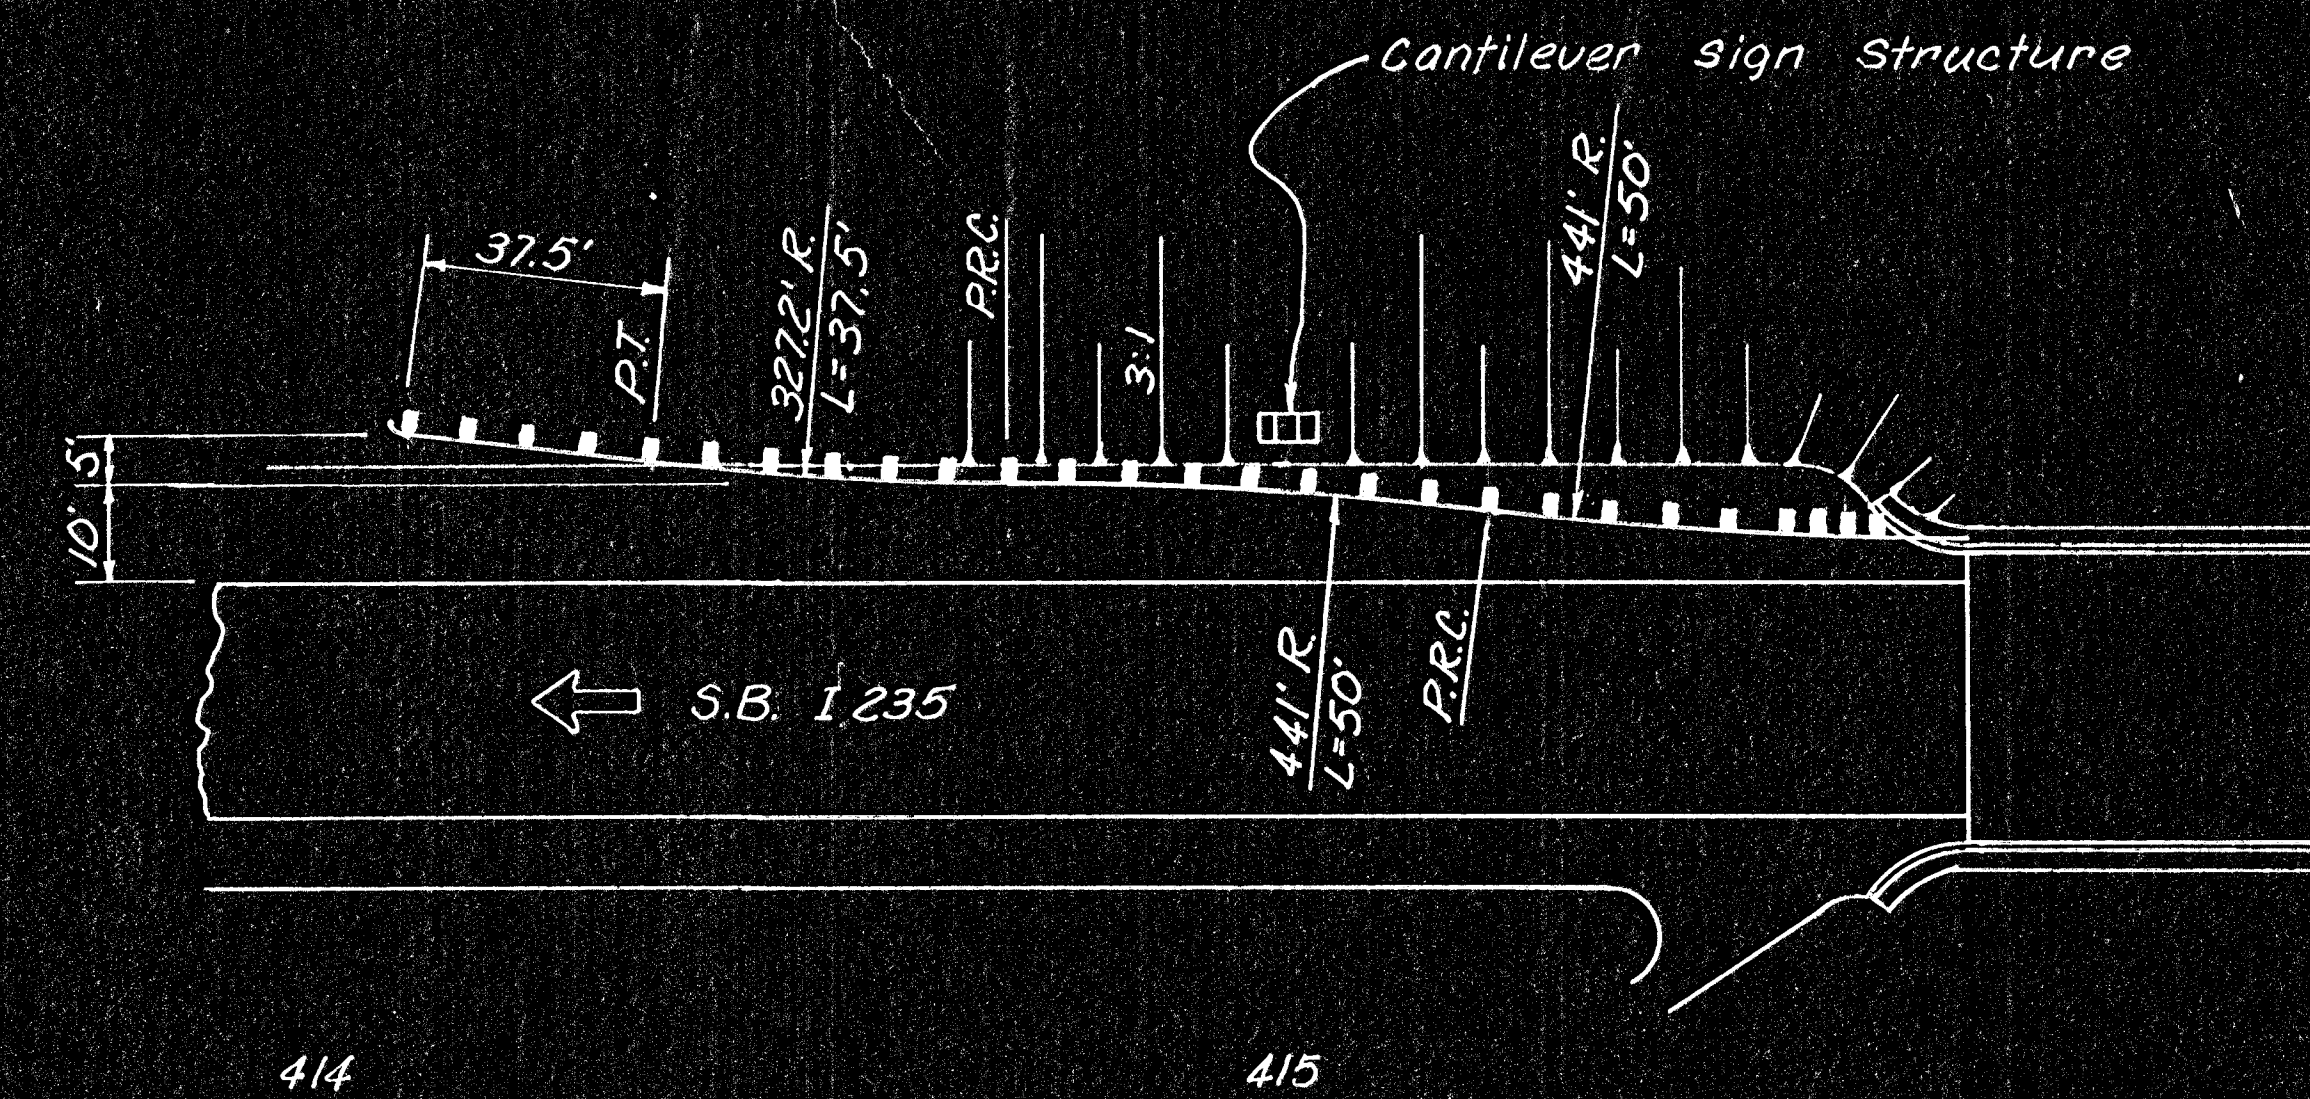

Note: Steel Plate Guard Fence shall not be paid for directly but shall be included in the unit price bid for this sign structure. The existing cable guard fence at this location, shall become the property of the Contractor. See "Steel Plate Guard Fence Connection to Bridge" sheet for additional details.

NO.	DATE	REVISIONS	BY	APP'D
1				
2				
3				

KANSAS DEPARTMENT OF TRANSPORTATION
S.B. 1235 STA. 415+00
CONSTRUCTION LAYOUT
CANTILEVER SIGN STRUCTURE

PROJ. NO. (BC) 96-87-K044-1(28) SEDGWICK CO.

DESIGNED L.E.S.	SCALE 5/8" = 1'	APP'D	QUANTITIES	TRACED
DESIGN CK. DRE	DETAIL CK. DRE	QUAN. CK.	TRACE CK.	