
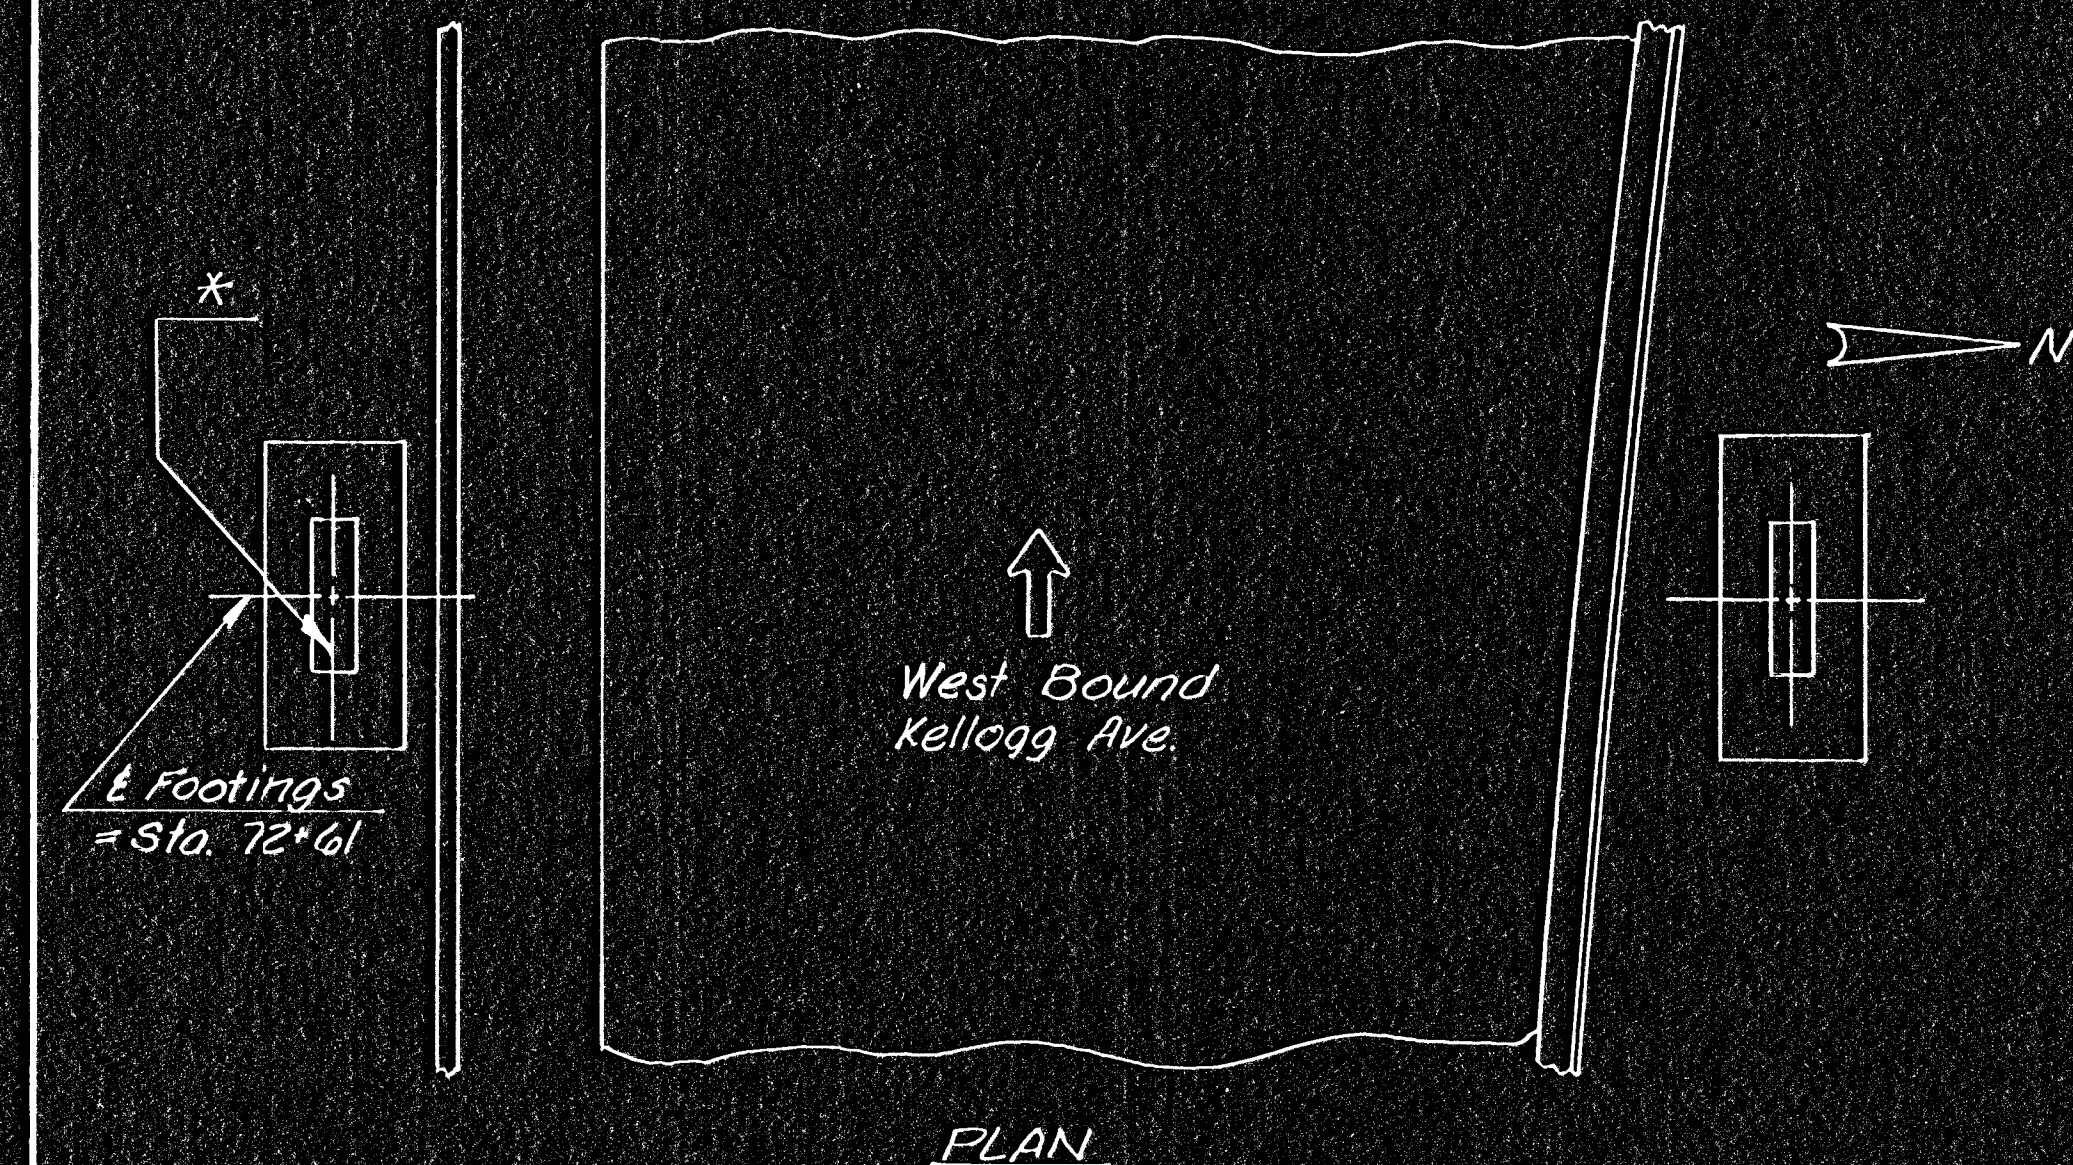
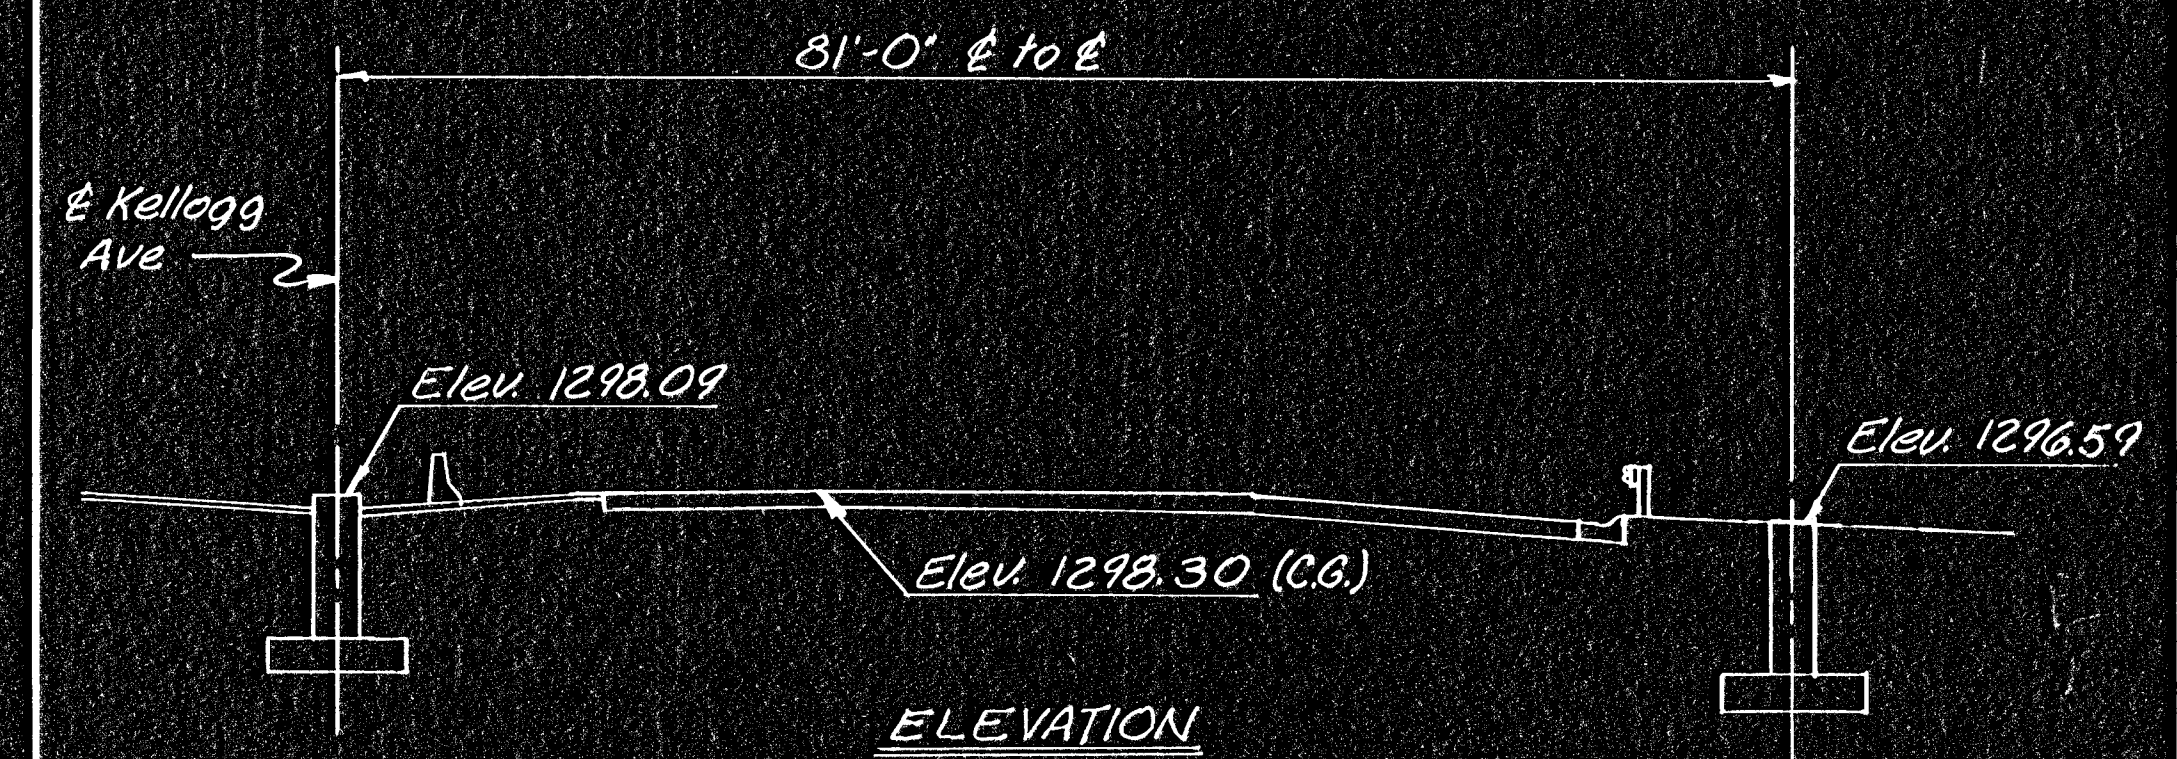
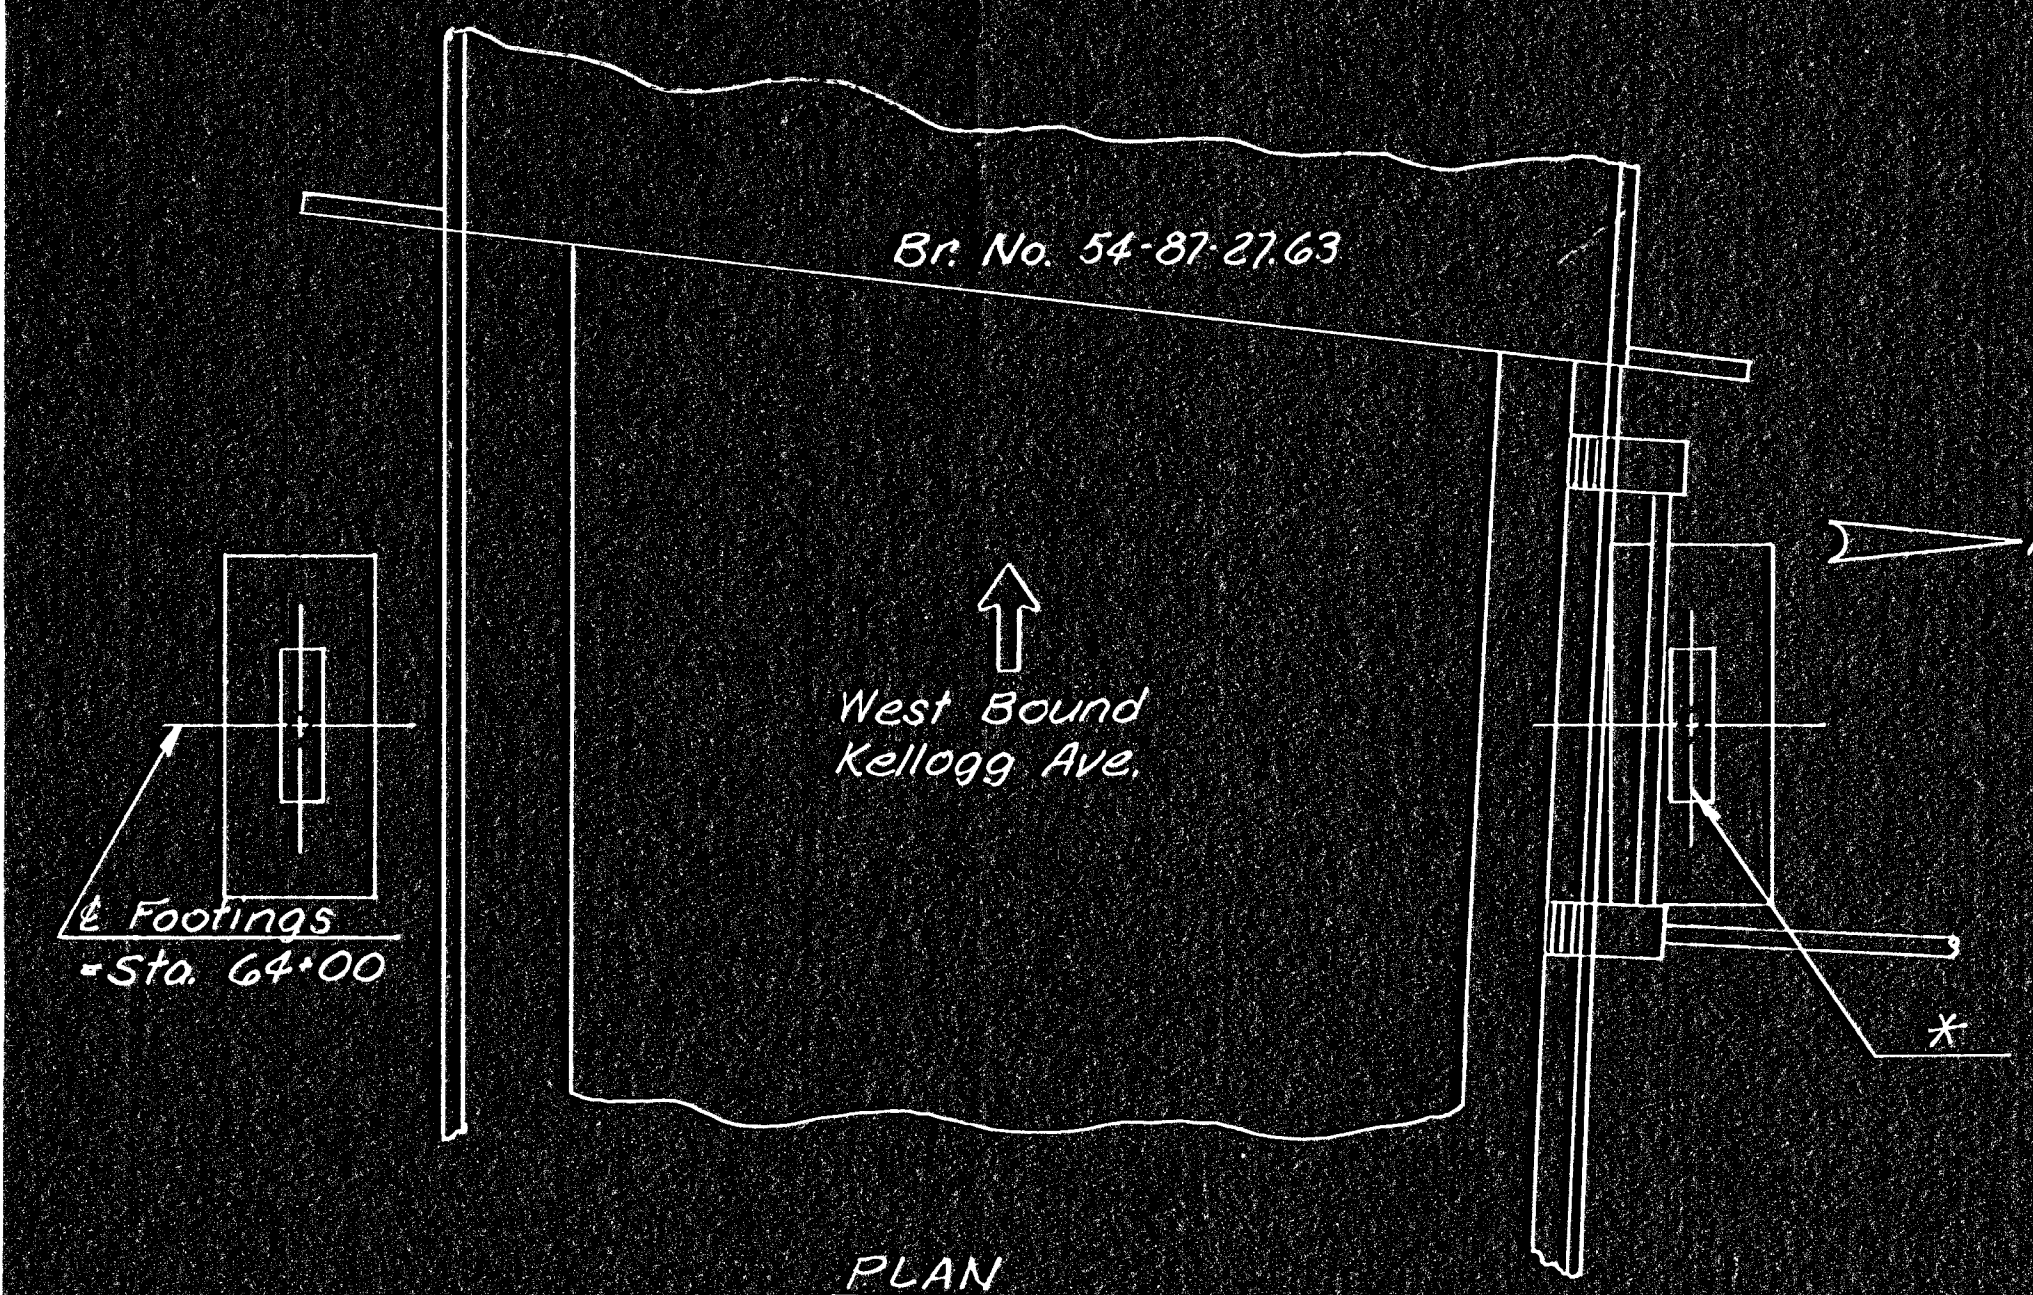
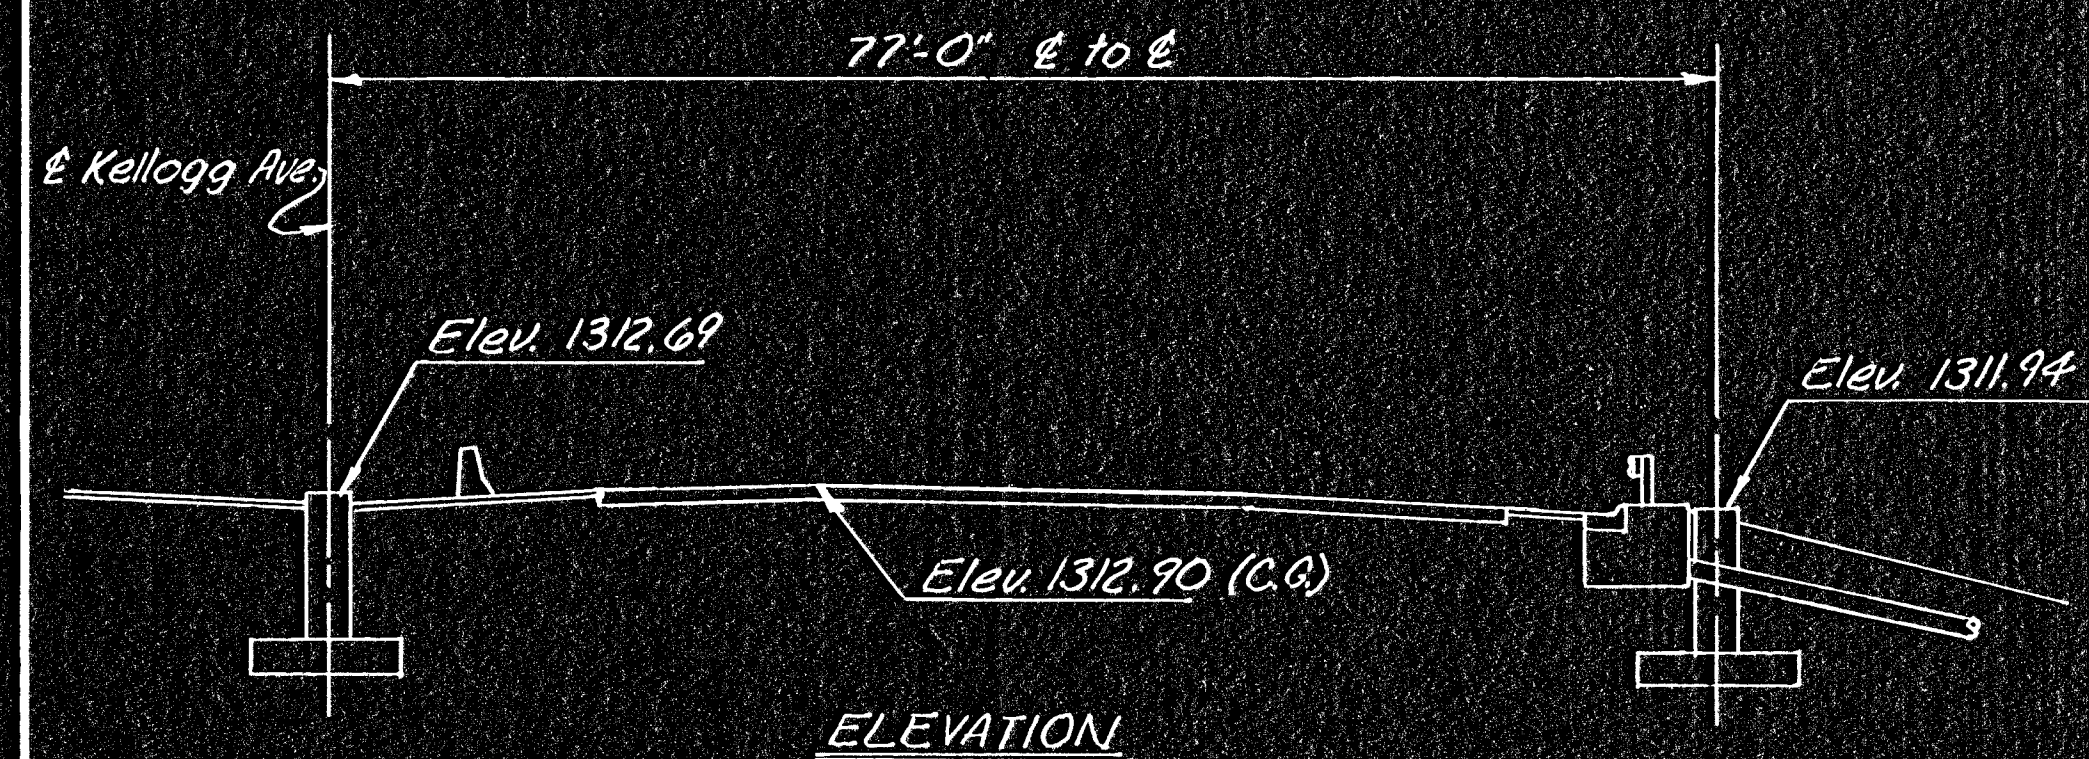
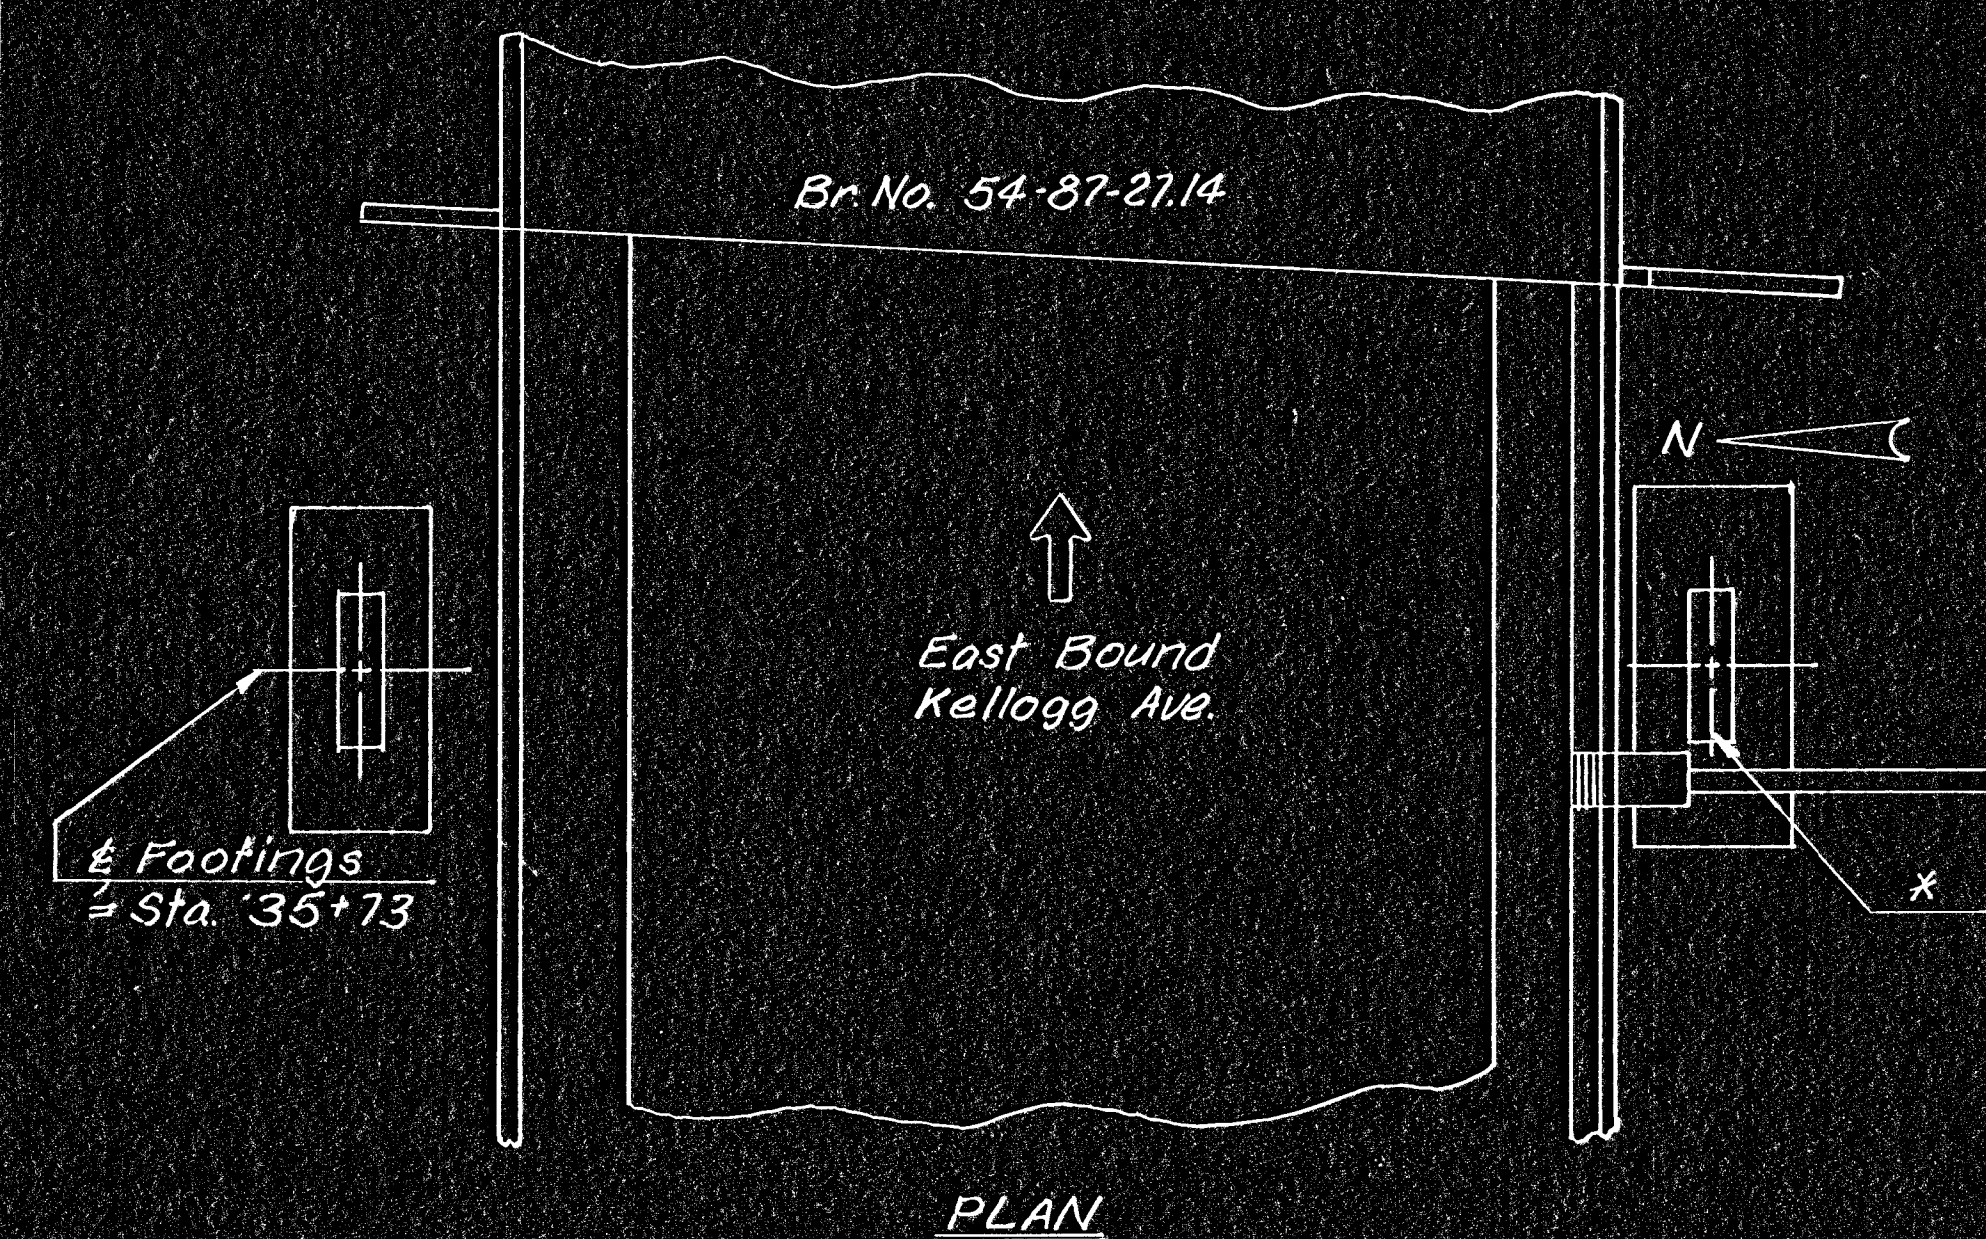


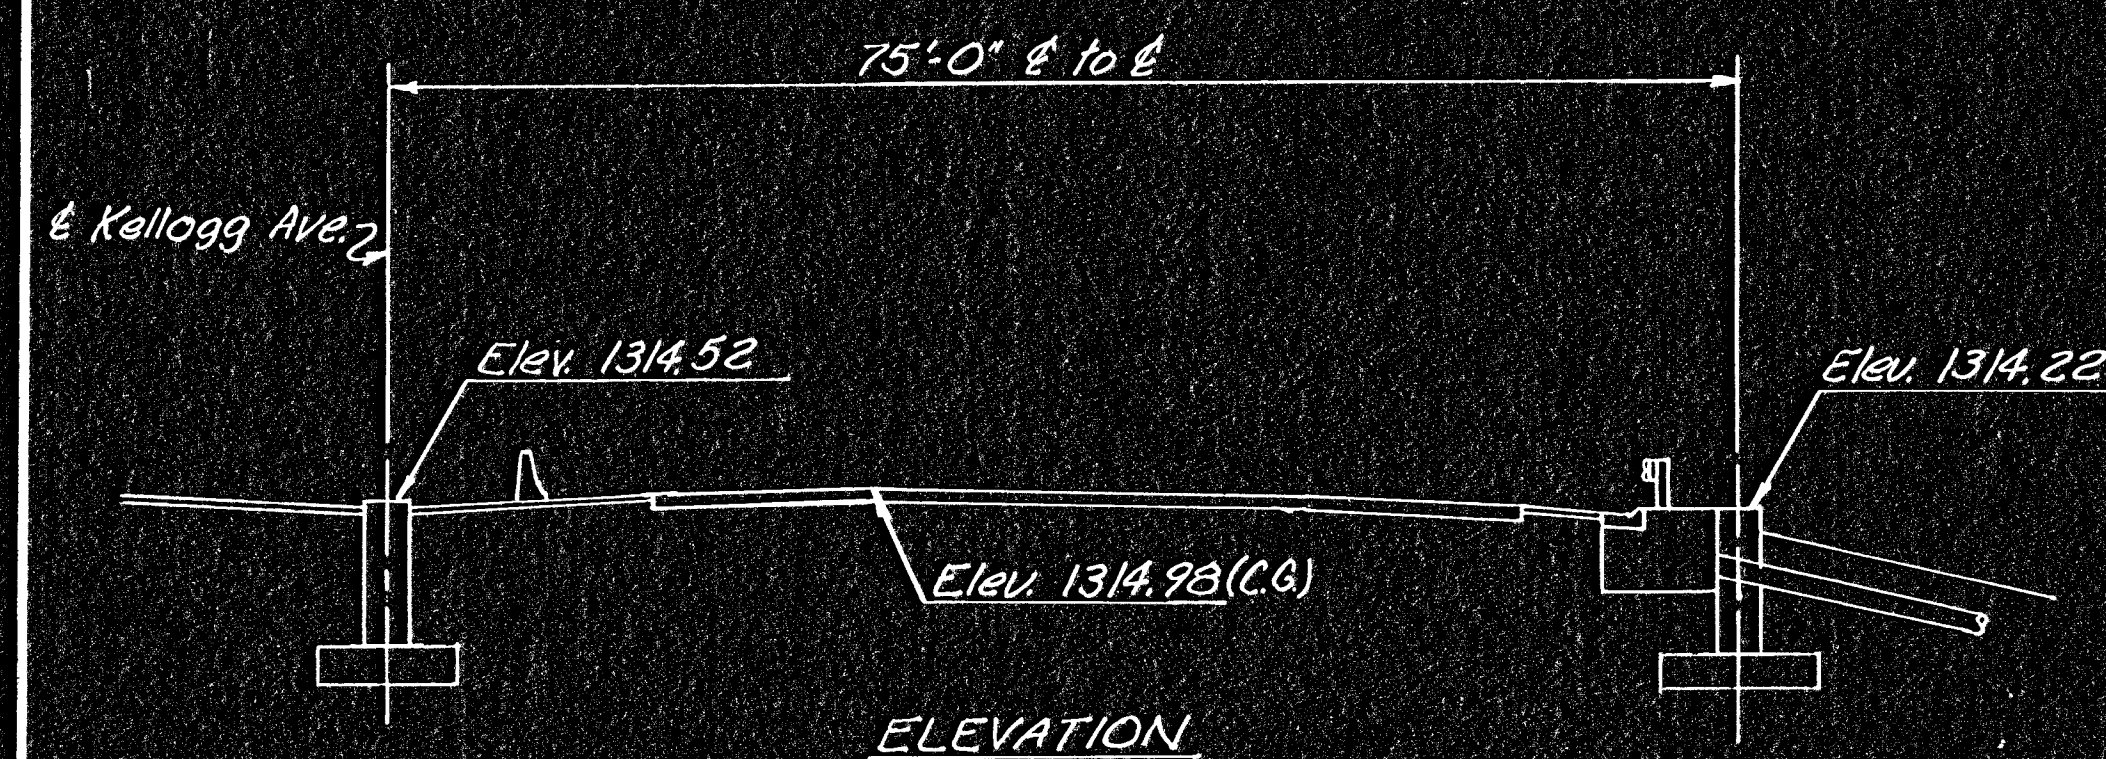

GENERAL NOTES

OVERHEAD SIGN TRUSS FOOTINGS: All material and labor necessary to construct the footings as shown on this sheet and the "Standard Overhead Sign Supports Footing Details" sheet shall be included in the bid item "Overhead Sign Truss Footing" per each. (total quantities, 6)

GEOLOGY: All footings are located in road fill material.

* Install 3/4" ϕ conduit bend for future lighting. See Standard Footing sheet.

Location	Anchor Bolt Diam. "d"	Footing Type	
		Left	Right
35+73	2"	D	F
64+00	2"	E	F
72+61	1 3/4"	D	E

NO.	DATE	REVISIONS	BY	APP'D
1				
2				
3				

STATE HIGHWAY COMMISSION OF KANSAS

CONSTRUCTION LAYOUT
OVERHEAD SIGN TRUSS FOOTINGS

PROJ. NO. 35W-87-1 35W-1(33)46 SEDGWICK CO.

SHEET NO. 1 OF 2	SCALE	APP'D
DESIGNED CES	DETAILED CES	QUANTITIES
DESIGN CK. ELD	DETAIL CK. ELD	QUAN. CK.
		TRACED
		TRACE CK.