
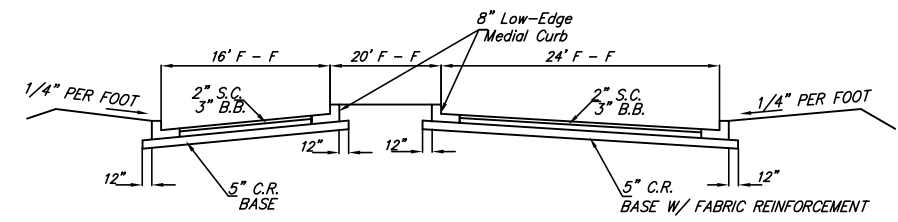
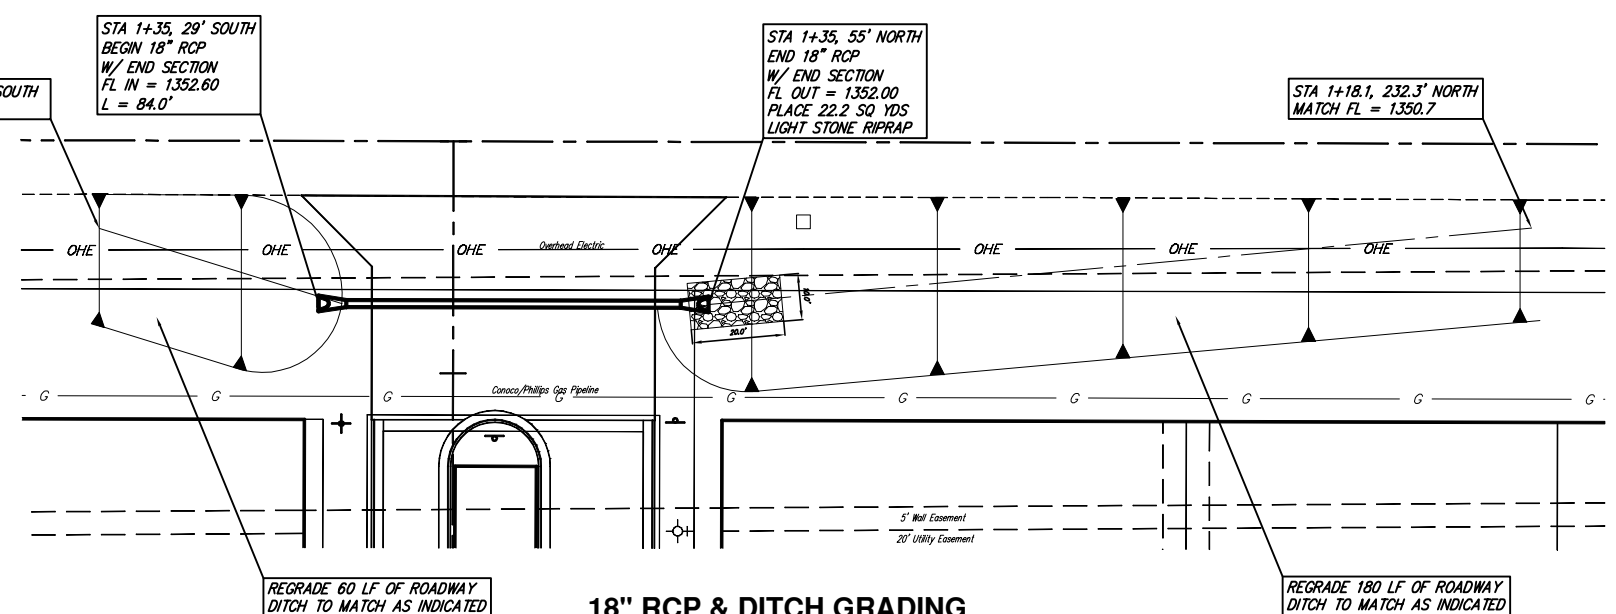
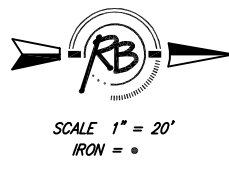


Subdivision Bench Marks				
No.	Street and Station	From Cl.	Description	Elevation
1	Cherry Creek, Sta 3+56	17" Rt	Top of S curb of Cherry Creek at W end of N return Cherry Creek Ct	

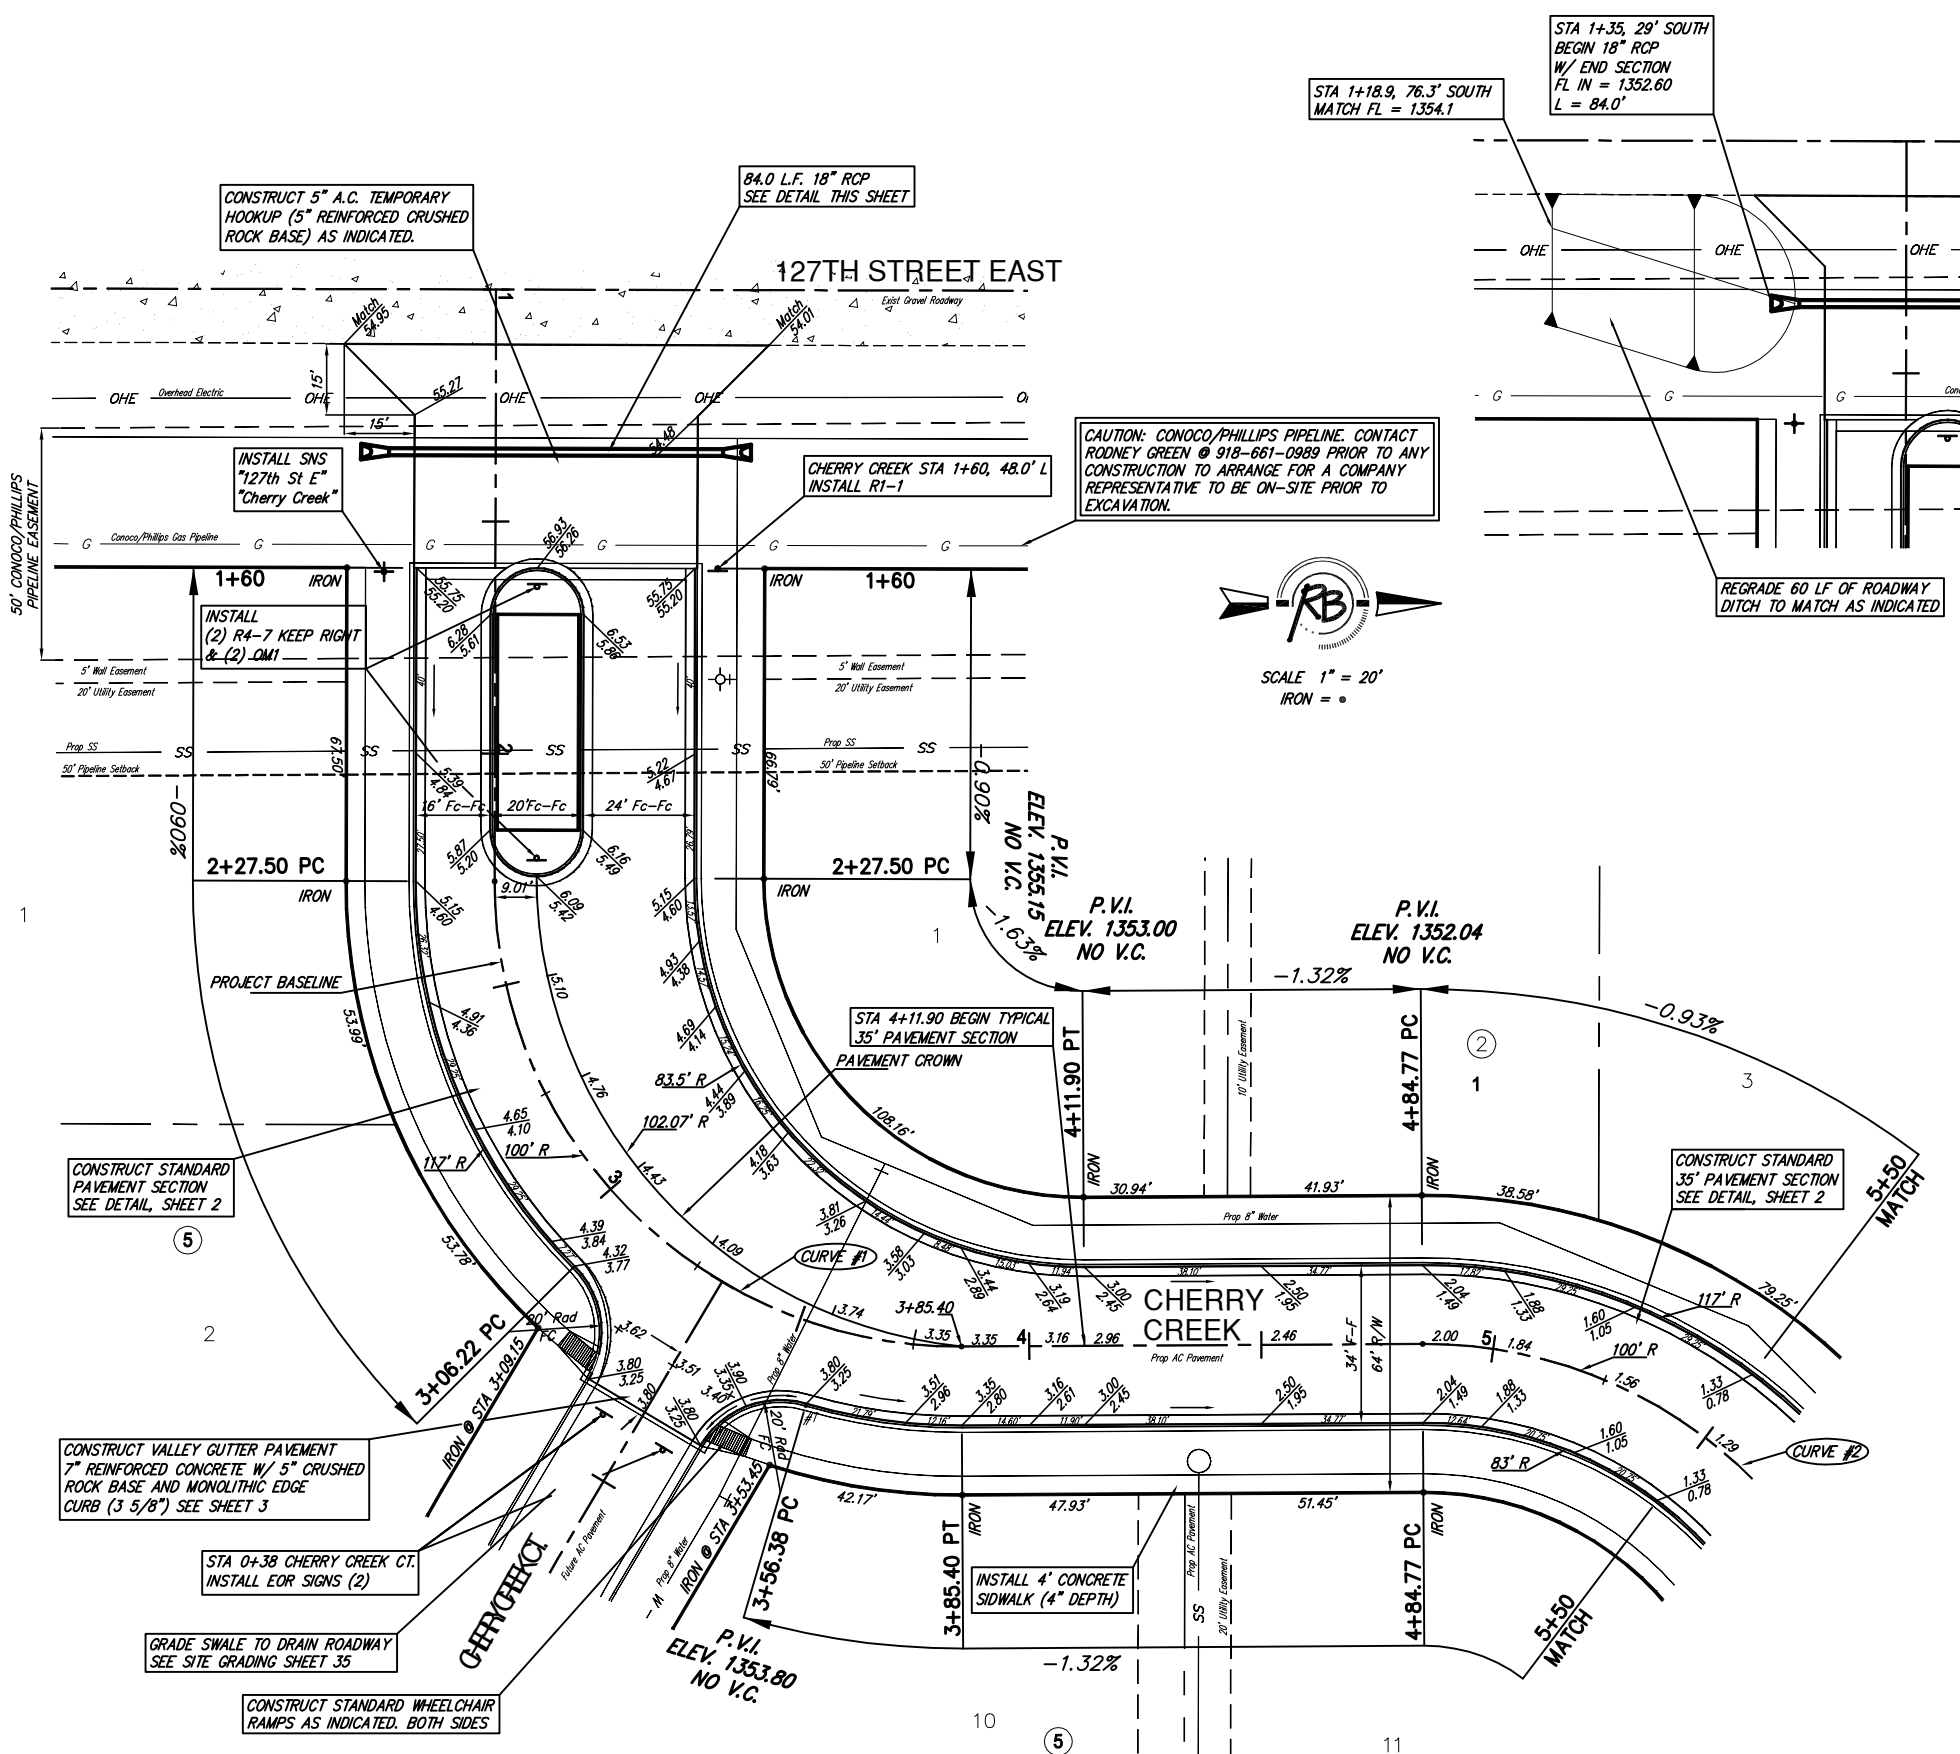

Section through Median
* Not to Scale

NOTE: FOR CURVE DATA TABLES SEE SHEET 18

SIERRA HILLS STREET IMPROVEMENTS
Cherry Creek
WICHITA, KANSAS

Ruggles & Bohm, P.A.
Engineering, Surveying, Land Planning

924 North Main (316) 264-8008
Wichita, Kansas 67203 (316) 264-4621 fax
www.rtkansas.com E-mail: info@rtkansas.com

DESIGN CMB	SHEET 6 OF 69	
DRAWN EJC		
REVIEW		
UTILITY		
DRAWING FILE Paving {Cherry Creek 1}	PROJECT NUMBER 472-83703	DATE Apr. 22, 2003

CONSTRUCT COMBINED ROLL TYPE CURB AND GUTTER (3 5/8") BOTH SIDES