


STORMWATER SEWER IMPROVEMENTS
TO SERVE PART OF LOT 2
KELLOGG MALL ADDITION AND
LOGAN'S ROADHOUSE RESTAURANT
PRIVATE PROJECT NUMBER: 1730PPS AND OCA#607861

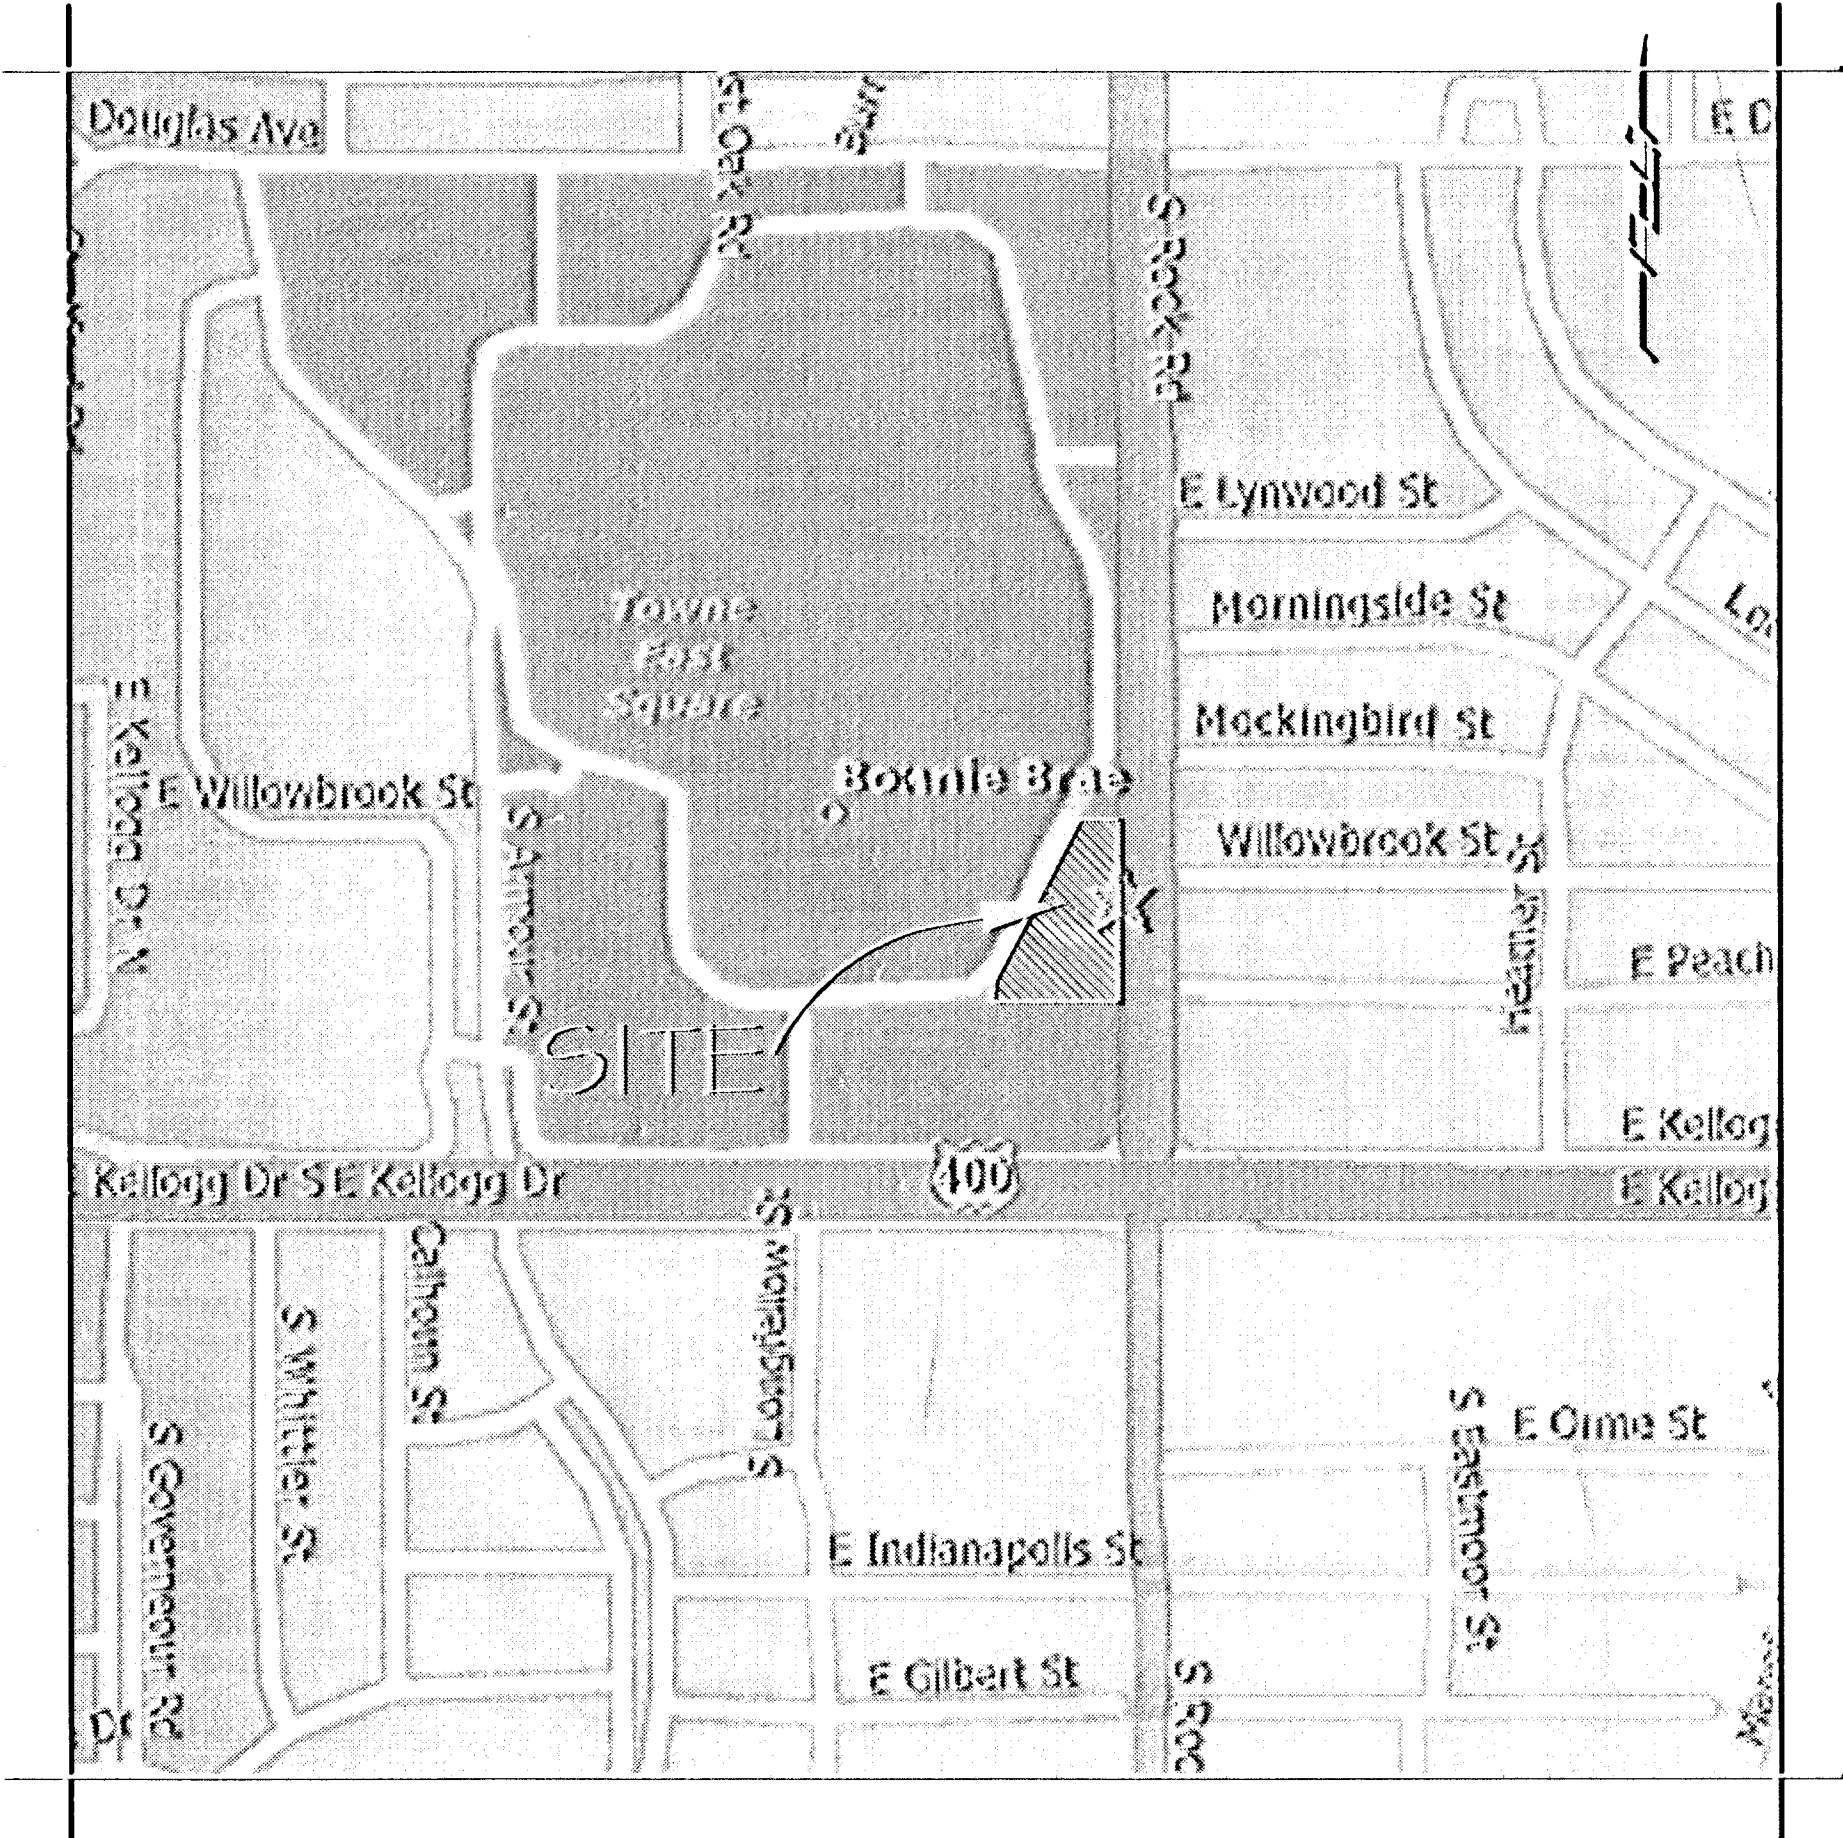

INDEX OF DRAWINGS



Sheet	Description
1/4	Storm Cover Sheet
2/4	Storm Profiles
3/4	Storm Profiles
4/4	Erosion Control Plan

APPROVED AS NOTED
BY CITY ENGINEER OF WICHITA


Storm Sewers VRH 4/6/07

NOTE TO CONTRACTORS

Installation, inspection and testing for this project is to be provided by a Licensed Consulting Engineering Firm under contract with the Owner/Developer. Said inspection to be in accordance with the City of Wichita standard construction engineering practices and certified by a Licensed Professional Engineer. No work shall be performed in dedicated easements or public right-of-way by the Contractor without such inspection nor shall any work be commenced without written authorization by the City Engineer. All Construction and Materials shall comply with the City of Wichita Specifications and Standards (on file and available in the City Engineer's Office).

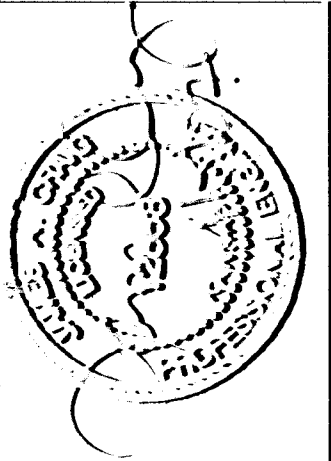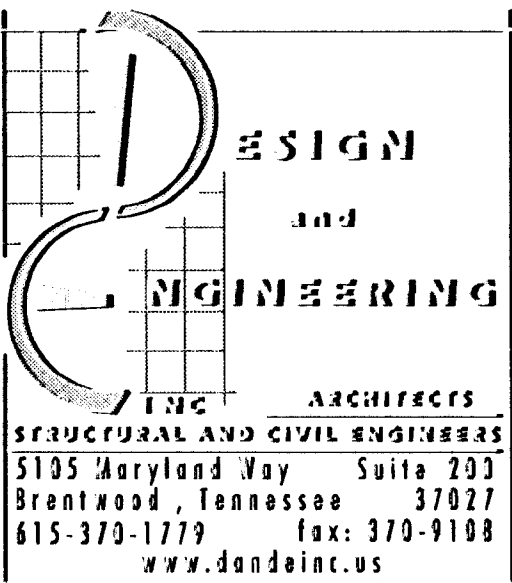

301 Amory Dr., Suite 300
Nashville, Tennessee 37204
Phone: (615) 885-4056

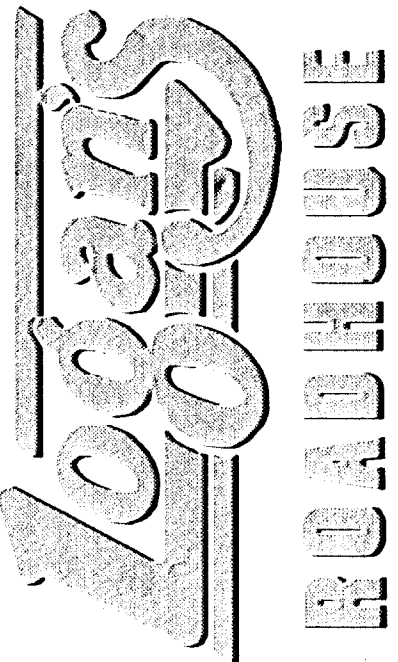

Location
ROCK ROAD
WICHITA, KANSAS
(EAST)

Job Number
40-0484/JDG
Revisions

- 11/22/06 PER CITY OF WICHITA SUBMITTED IIA/ICS
- 01/05/07 PER CITY OF WICHITA FIELD WORKS
- 02/15/07 ADD EROSION CONTROL
- 02/20/07 PER DEVELOPER AND CFT ROCK ROAD PLANS
- 04/04/07 PER PPN AND PPS

1/4

Storm Cover Sheet
October 20, 2003
1730 Final