
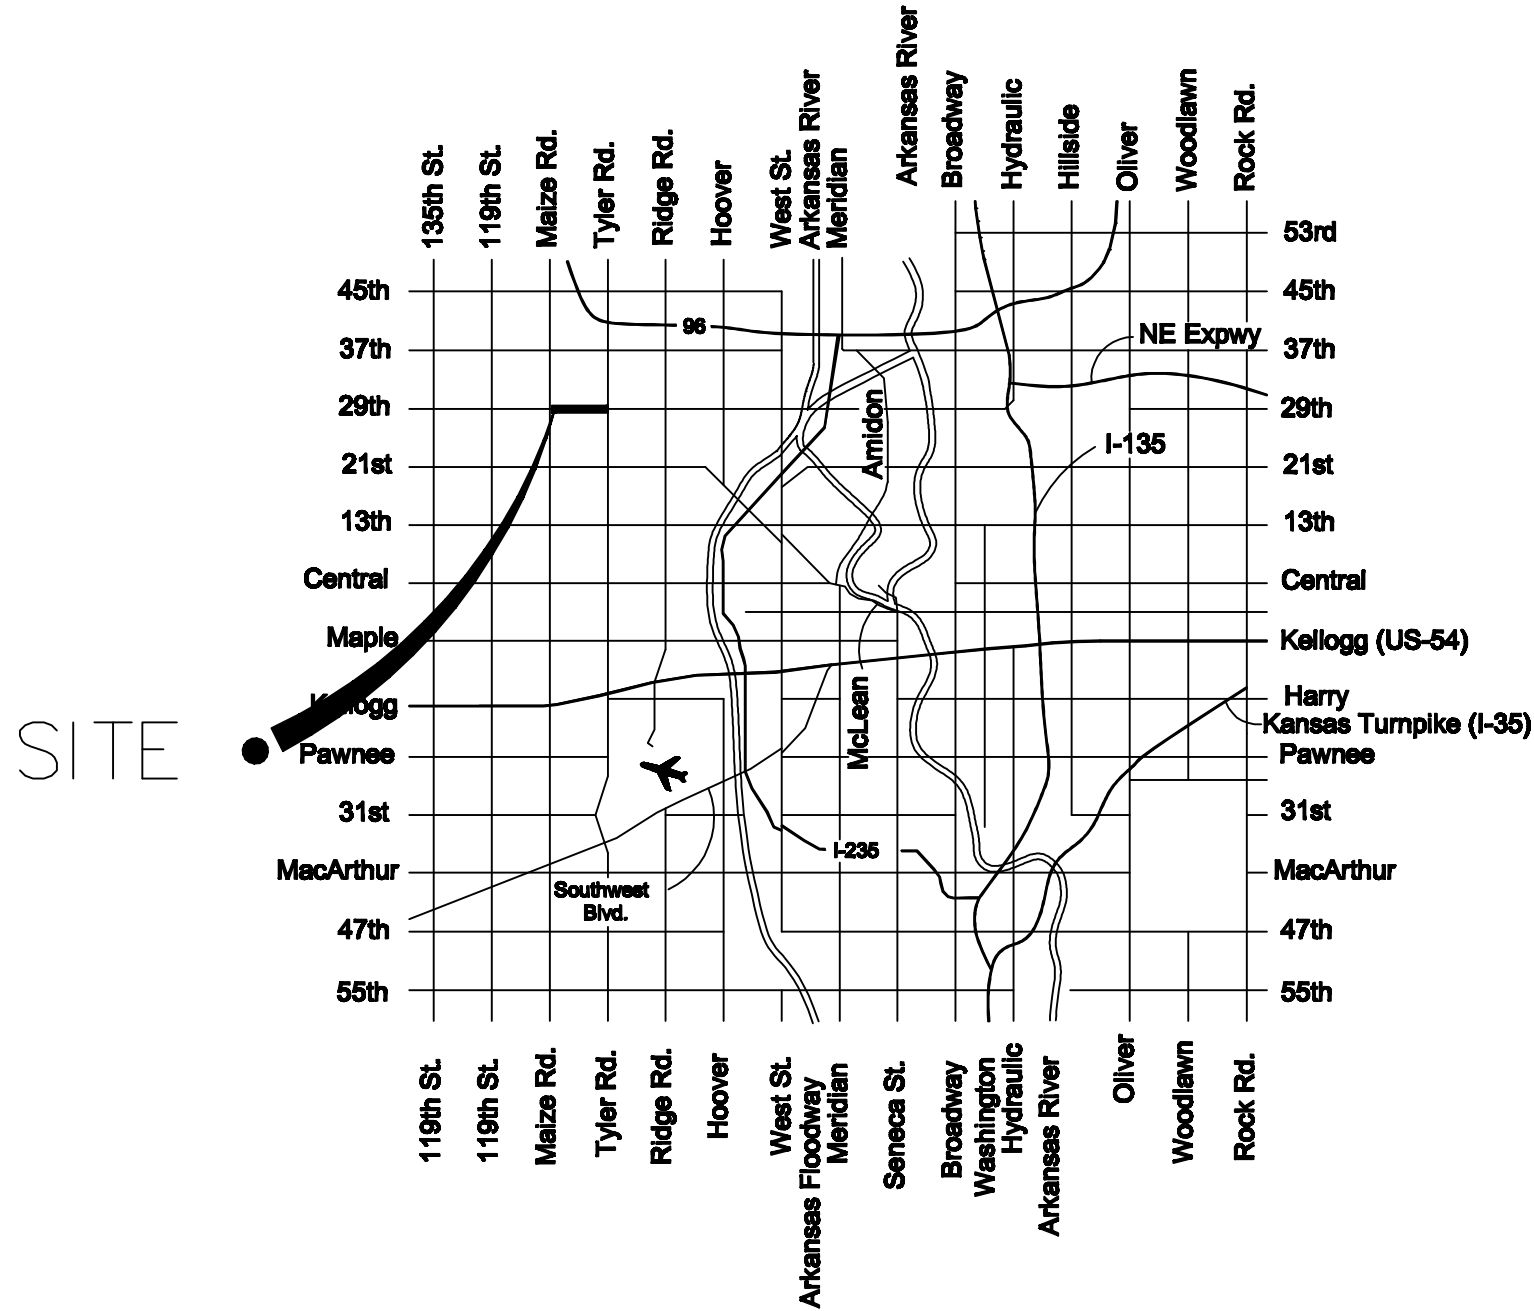


LANDSCAPE CONSTRUCTION PLANS FOR 29th STREET NORTH MAIZE ROAD to TYLER ROAD

FOR
THE CITY OF WICHITA,
SEDGWICK COUNTY, KANSAS

Index

- 1 Title Sheet
- 1 Key Sheet
- 2 Landscape Details
- 3-18 29th Street Landscape Plan

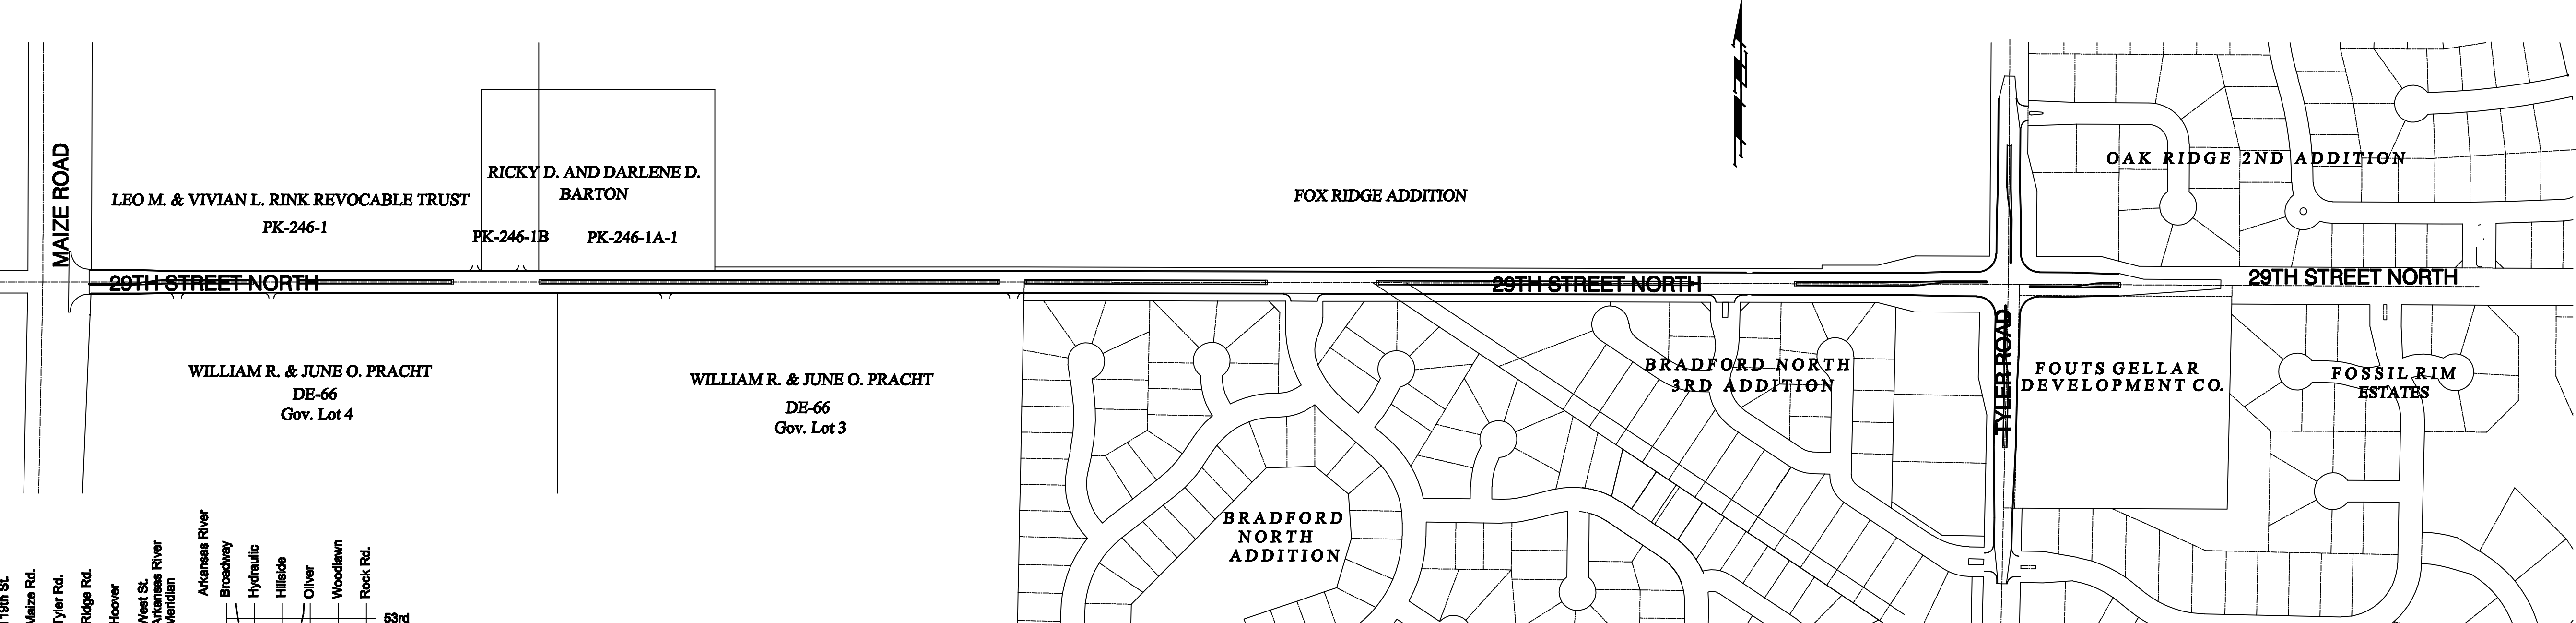

PROJECT AREA

Jim Armour, P.E., City Engineer
City Project No. 472-83863a
O.C.A. No. 706868

APRIL 2007
FINAL PLANS

APPROVED - DATE

JIM ARMOUR, P.E., CITY ENGINEER
CITY OF WICHITA, KANSAS