

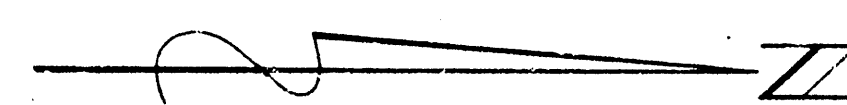


Survey by J. Young, Bk. 2194
 Checked by D. Cramer
 Date

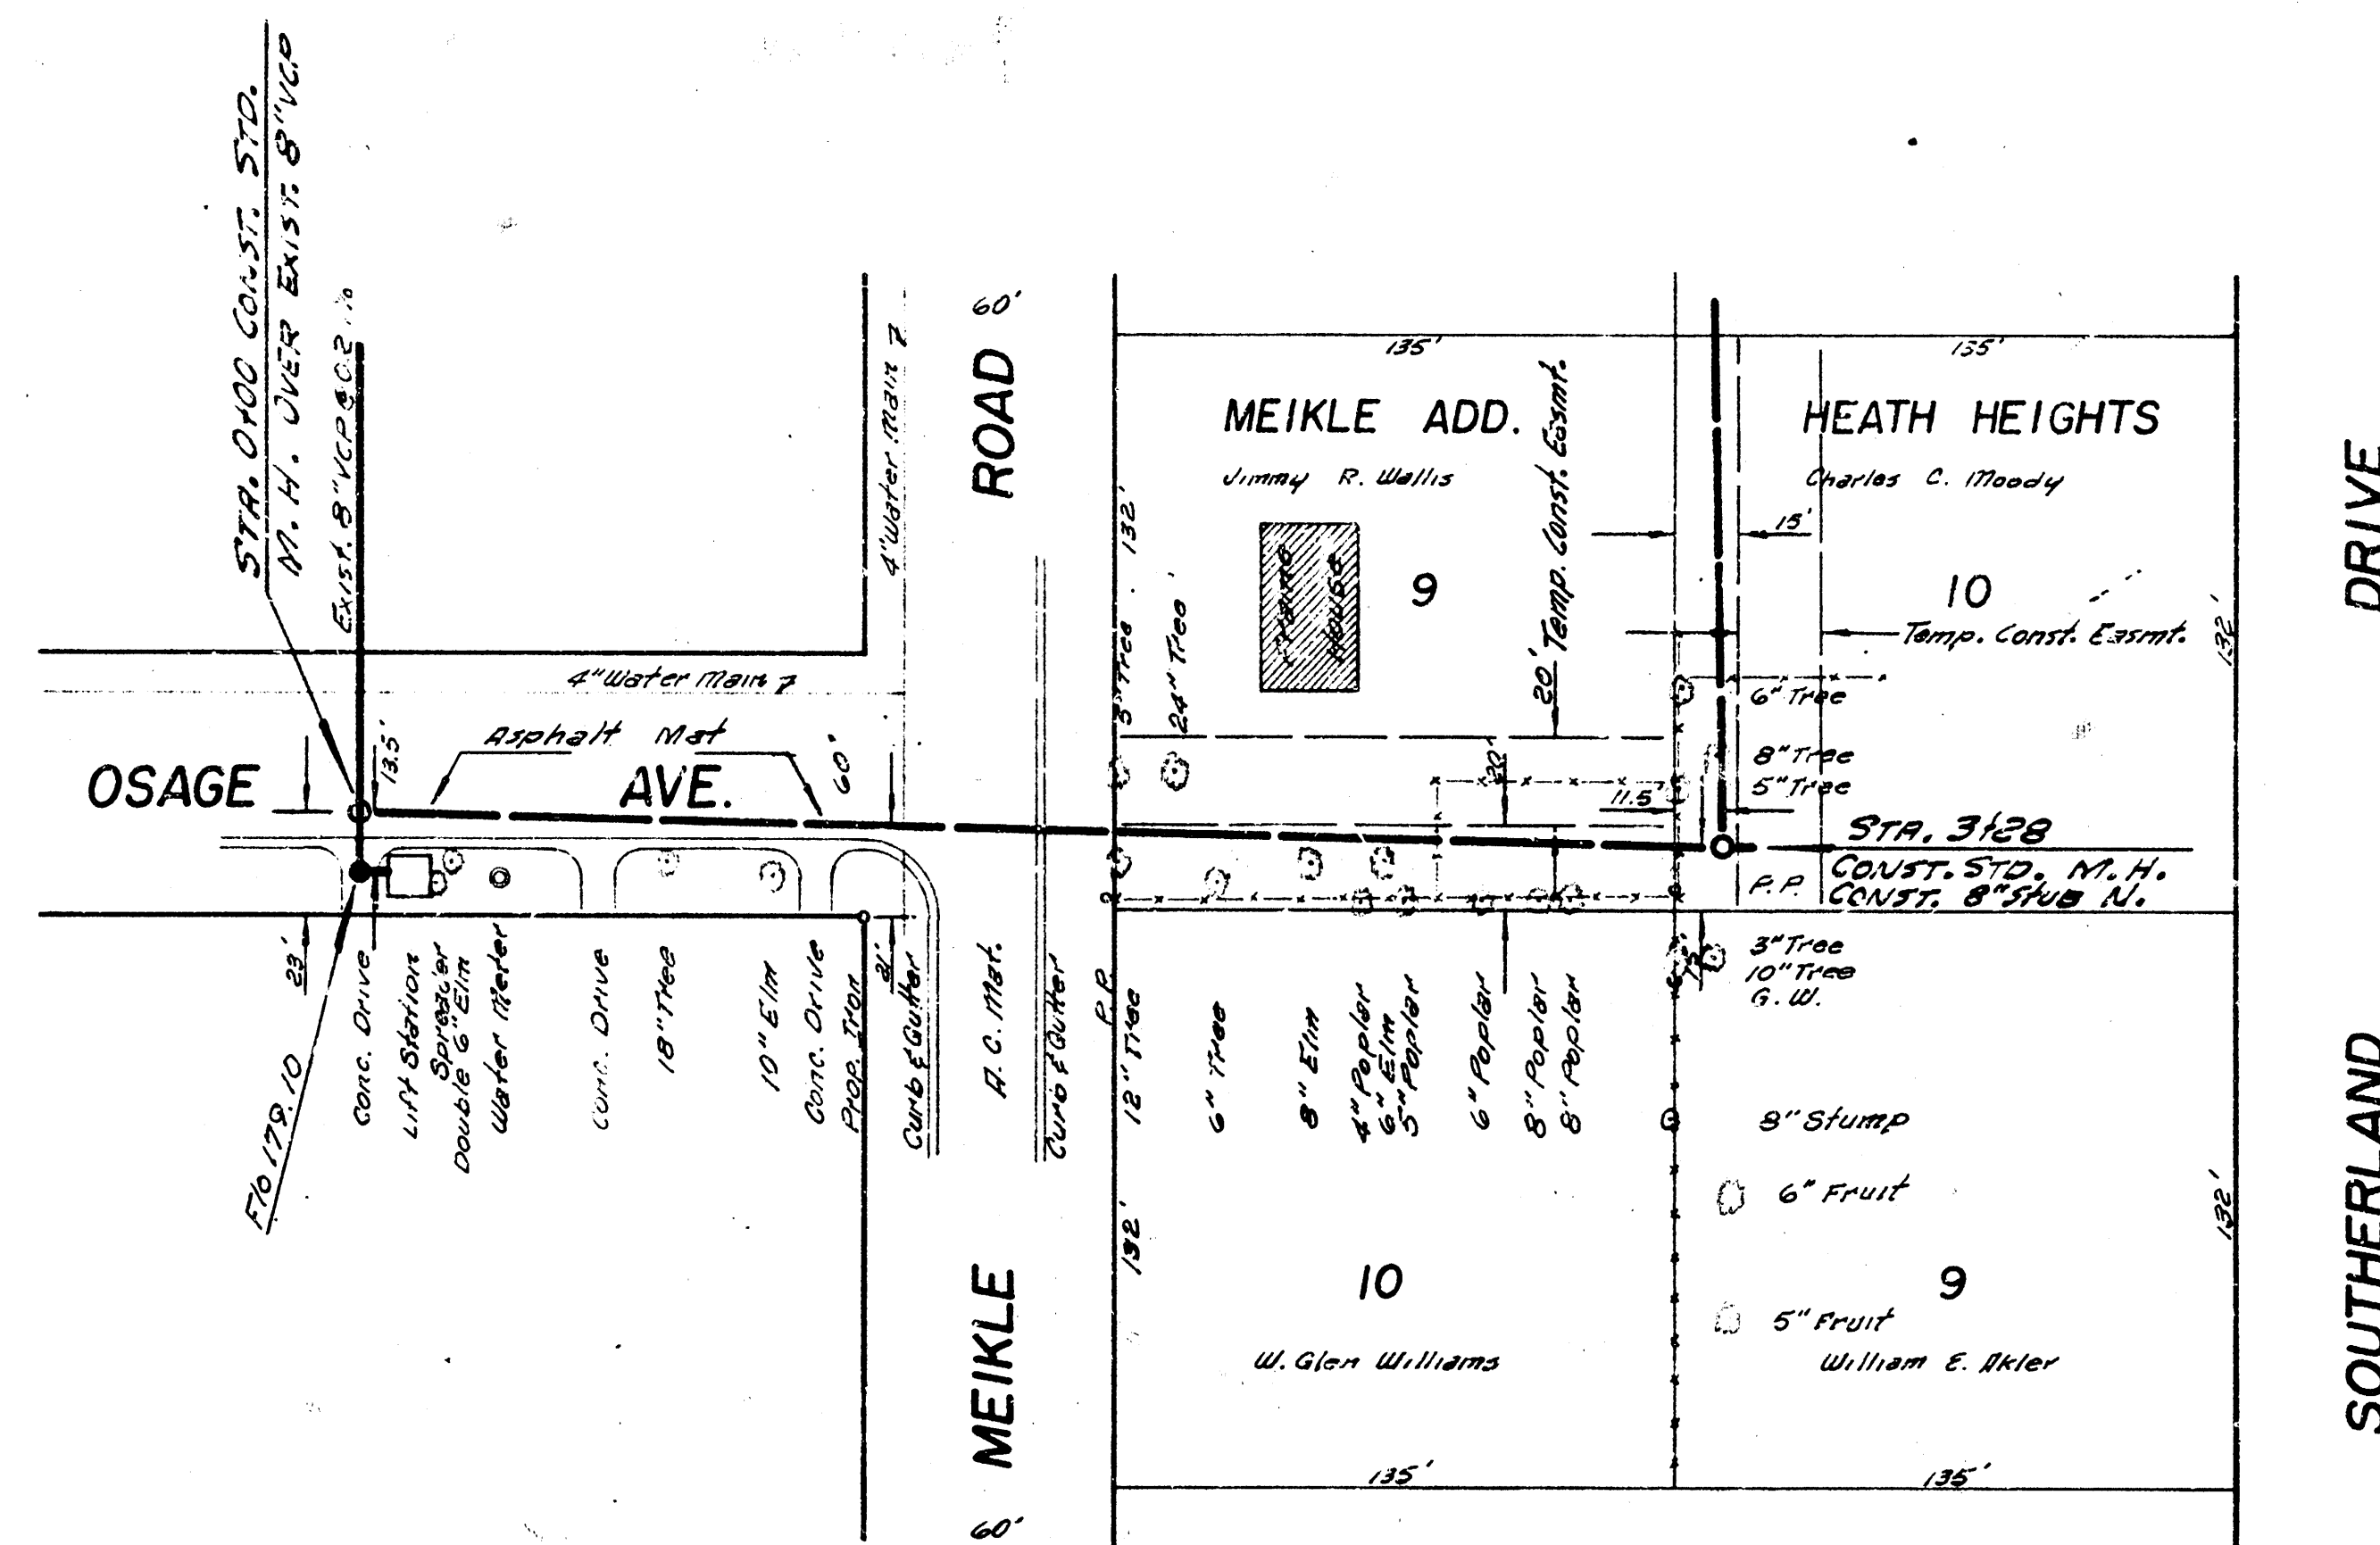

PLAN SCALE 1"=40'
 PROFILE SCALE 1"=40' HOR.
 1"=4' VERT.

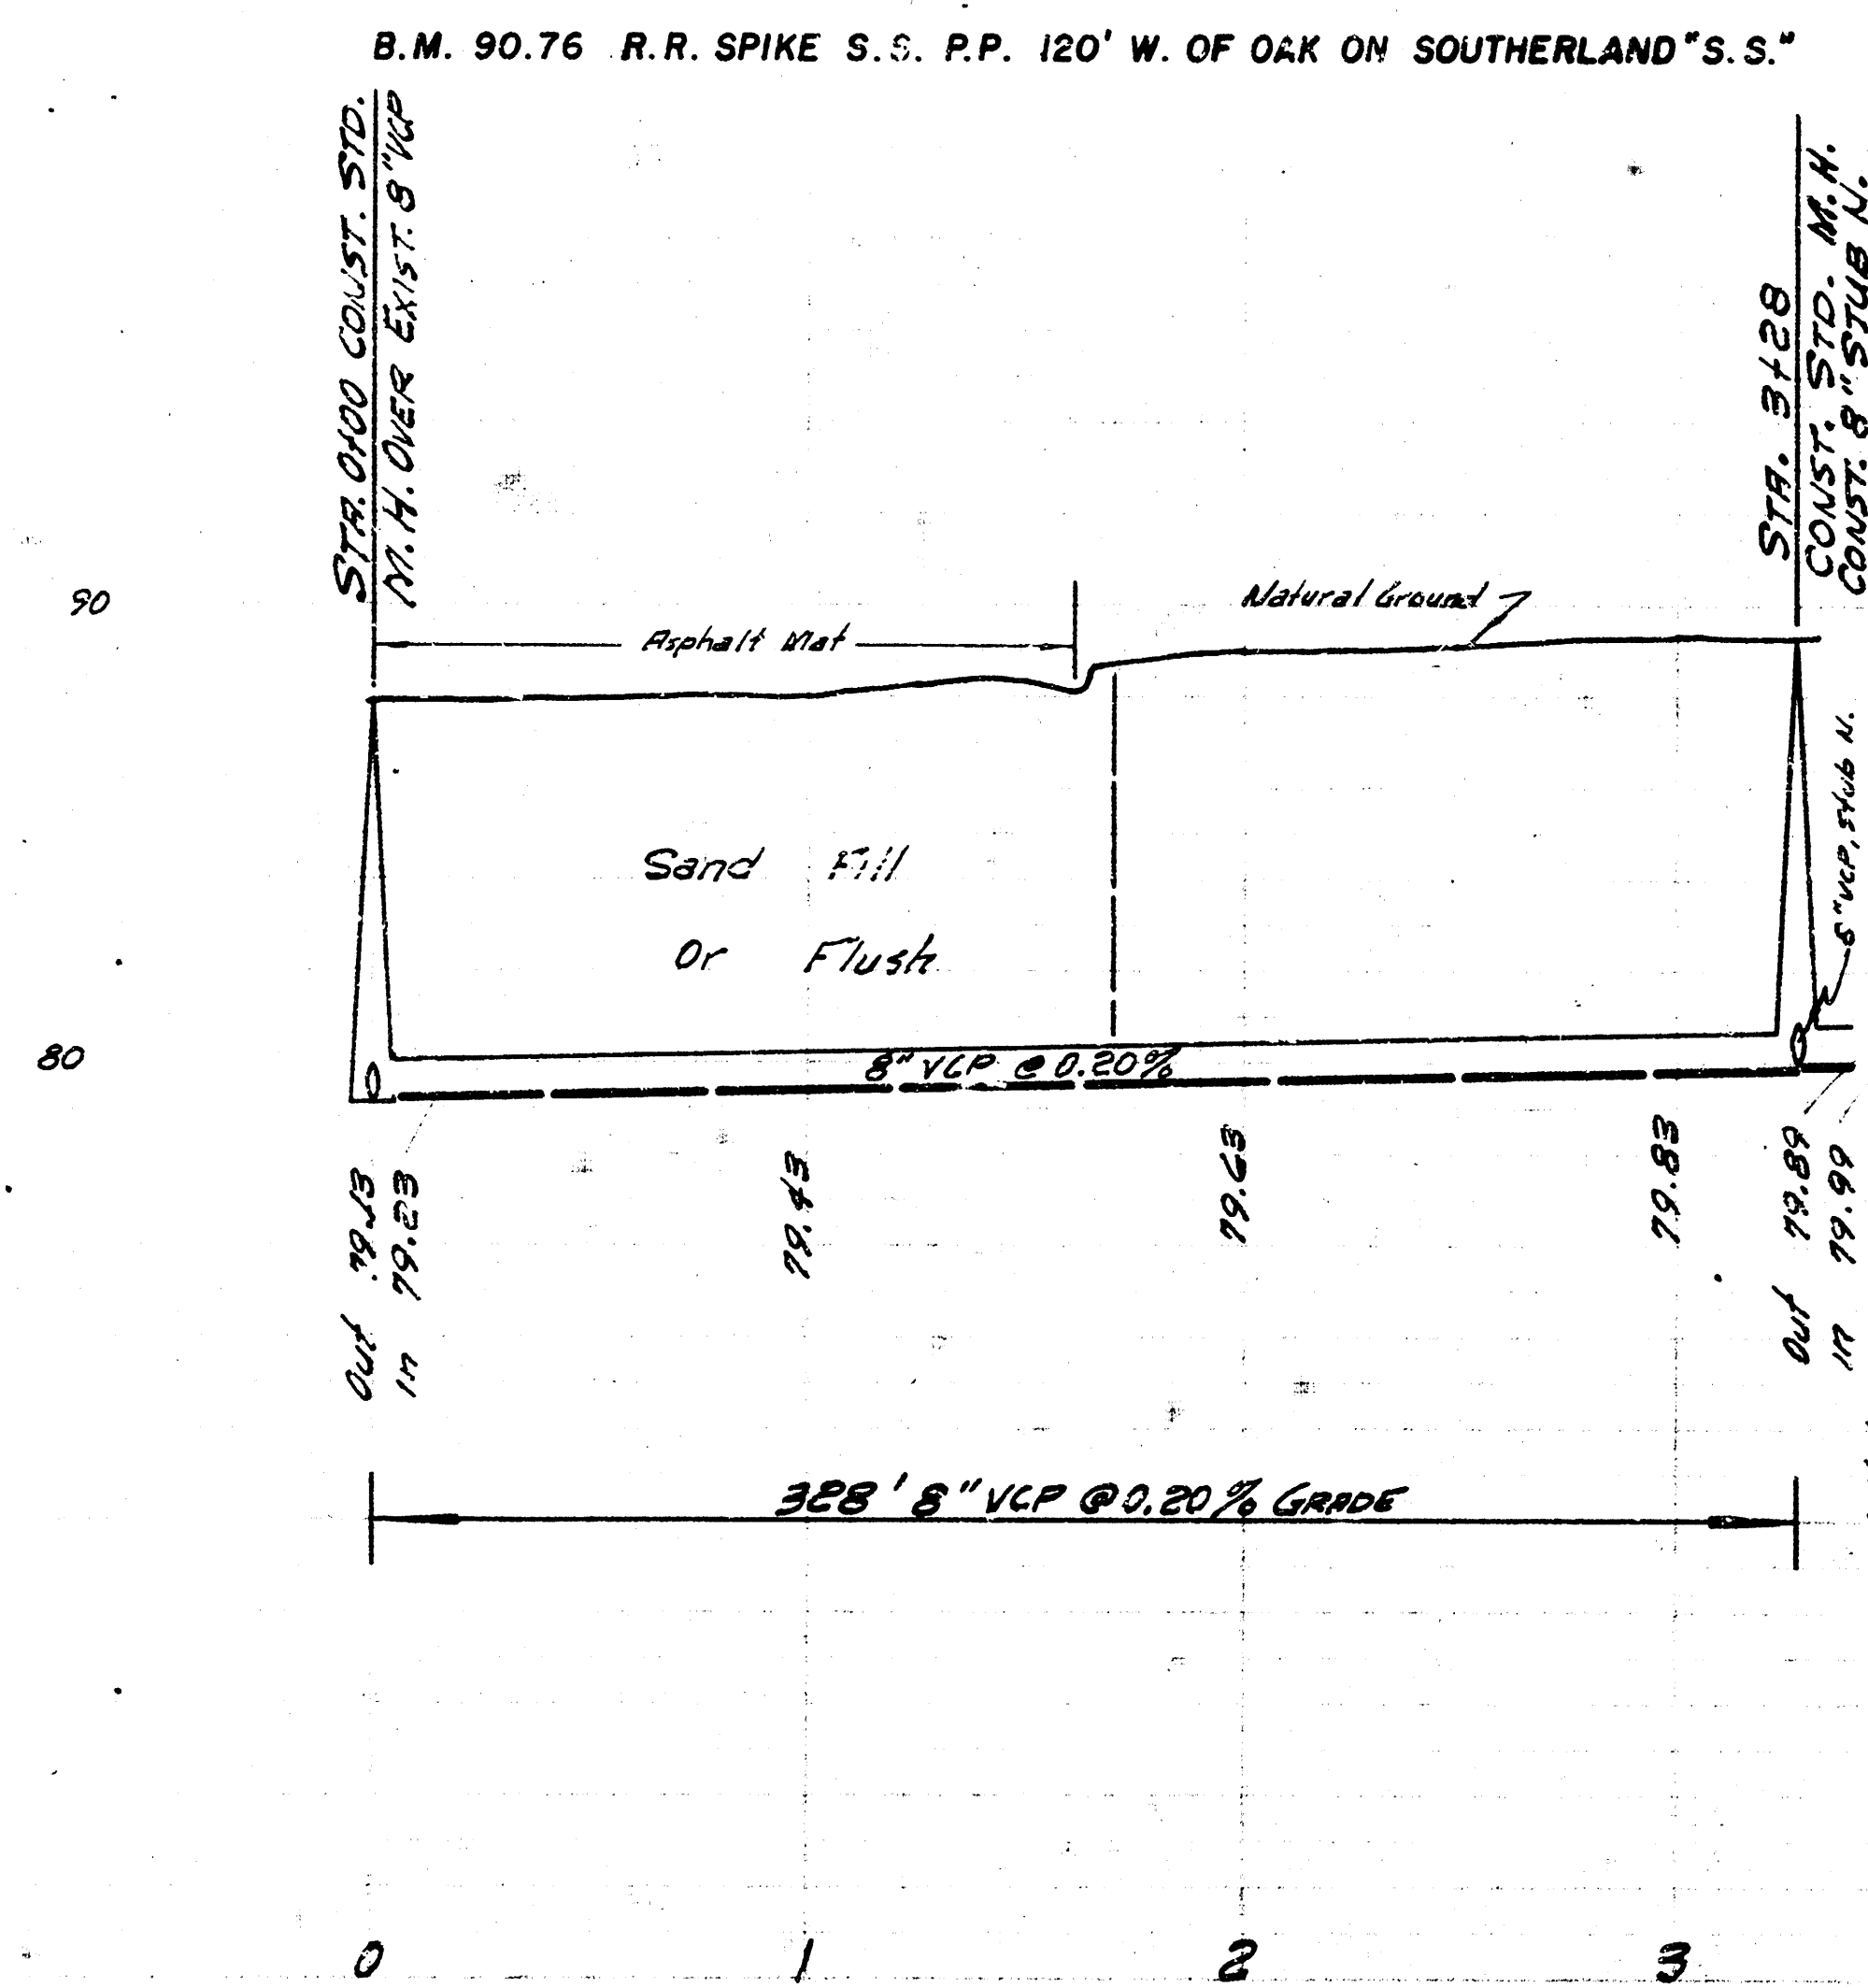

LAT. 2, GLENVILLE SEWER
 CITY OF WICHITA, KANSAS
 B.E. SMITH, CITY ENGINEER
 PROJ. NO. C23-11 DATE FEB. 1962

1/2

