



SECOND

ST.

WASHINGTON

OHIO

INDIANA

CLEVELAND

FIRST

ST.

WABASH

OHIO AVE.

MATHEWSON

30 QUALAR

AVENUE

School Reserve
Reserve

RES. B

RES. B

RES. B

RES. B

ENNS
1 2 3 4 5 6

LYON
1 2 3 4 5 6 7 8 9 10 11 12 13 14 15 16 17 18 19 20 21 22 23 24 25 26 27 28 29 30 31 32 33 34 35

11 13 15 17 19 21

11 10 9 8 7 6 5 4 3 2 1

14 16 18 20 2 4 6 8 10 12 14 16
1 2 3 4 5 6 7 8 9 10 11 12 13 14 15 16 17 18 19 20 21 22 23 24 25 26 27 28 29 30 31 32 33 34 35 36

STON
NO
EAST
12

CENTRAL

AVENUE

71	72
69	70
67	68
65	66
63	64
61	62
59	60
57	58
55	56
53	54
51	52
49	50

Map of
Sewer District N^o 2
Wichita - Kans.
Scale - One Inch = 50 Feet

S

THIRD

SI

47	48
45	46
43	44
41	42
39	40
37	38
35	36
33	34
31	32
29	30
27	28
25	26

47	48
45	46
43	44
41	42
39	40
37	38
35	36
33	34
31	32
29	30
27	28
25	26

47	48
45	46
43	44
41	42
39	40
37	38
35	36
33	34
31	32
29	30
27	28
25	26

47	48
45	46
43	44
41	42
39	40
37	38
35	36
33	34
31	32
29	30
27	28
25	26

47	48
45	46
43	44
41	42
39	40
37	38
35	36
33	34
31	32
29	30
27	28
25	26

AVENUE

AVENUE

AVENUE

AVENUE

AVENUE

AVENUE

23	24
21	22
19	20

23	24
21	22
19	20

23	24
21	22
19	20

23	24
21	22
19	20

23	24
21	22
19	20

SECOND

SI


N

T

J

FLUSH TRINK
Sewer District N^o 2
WICHITA-KANS.

Wm. J. Landon
City Engineer
Scale 1" = 1'

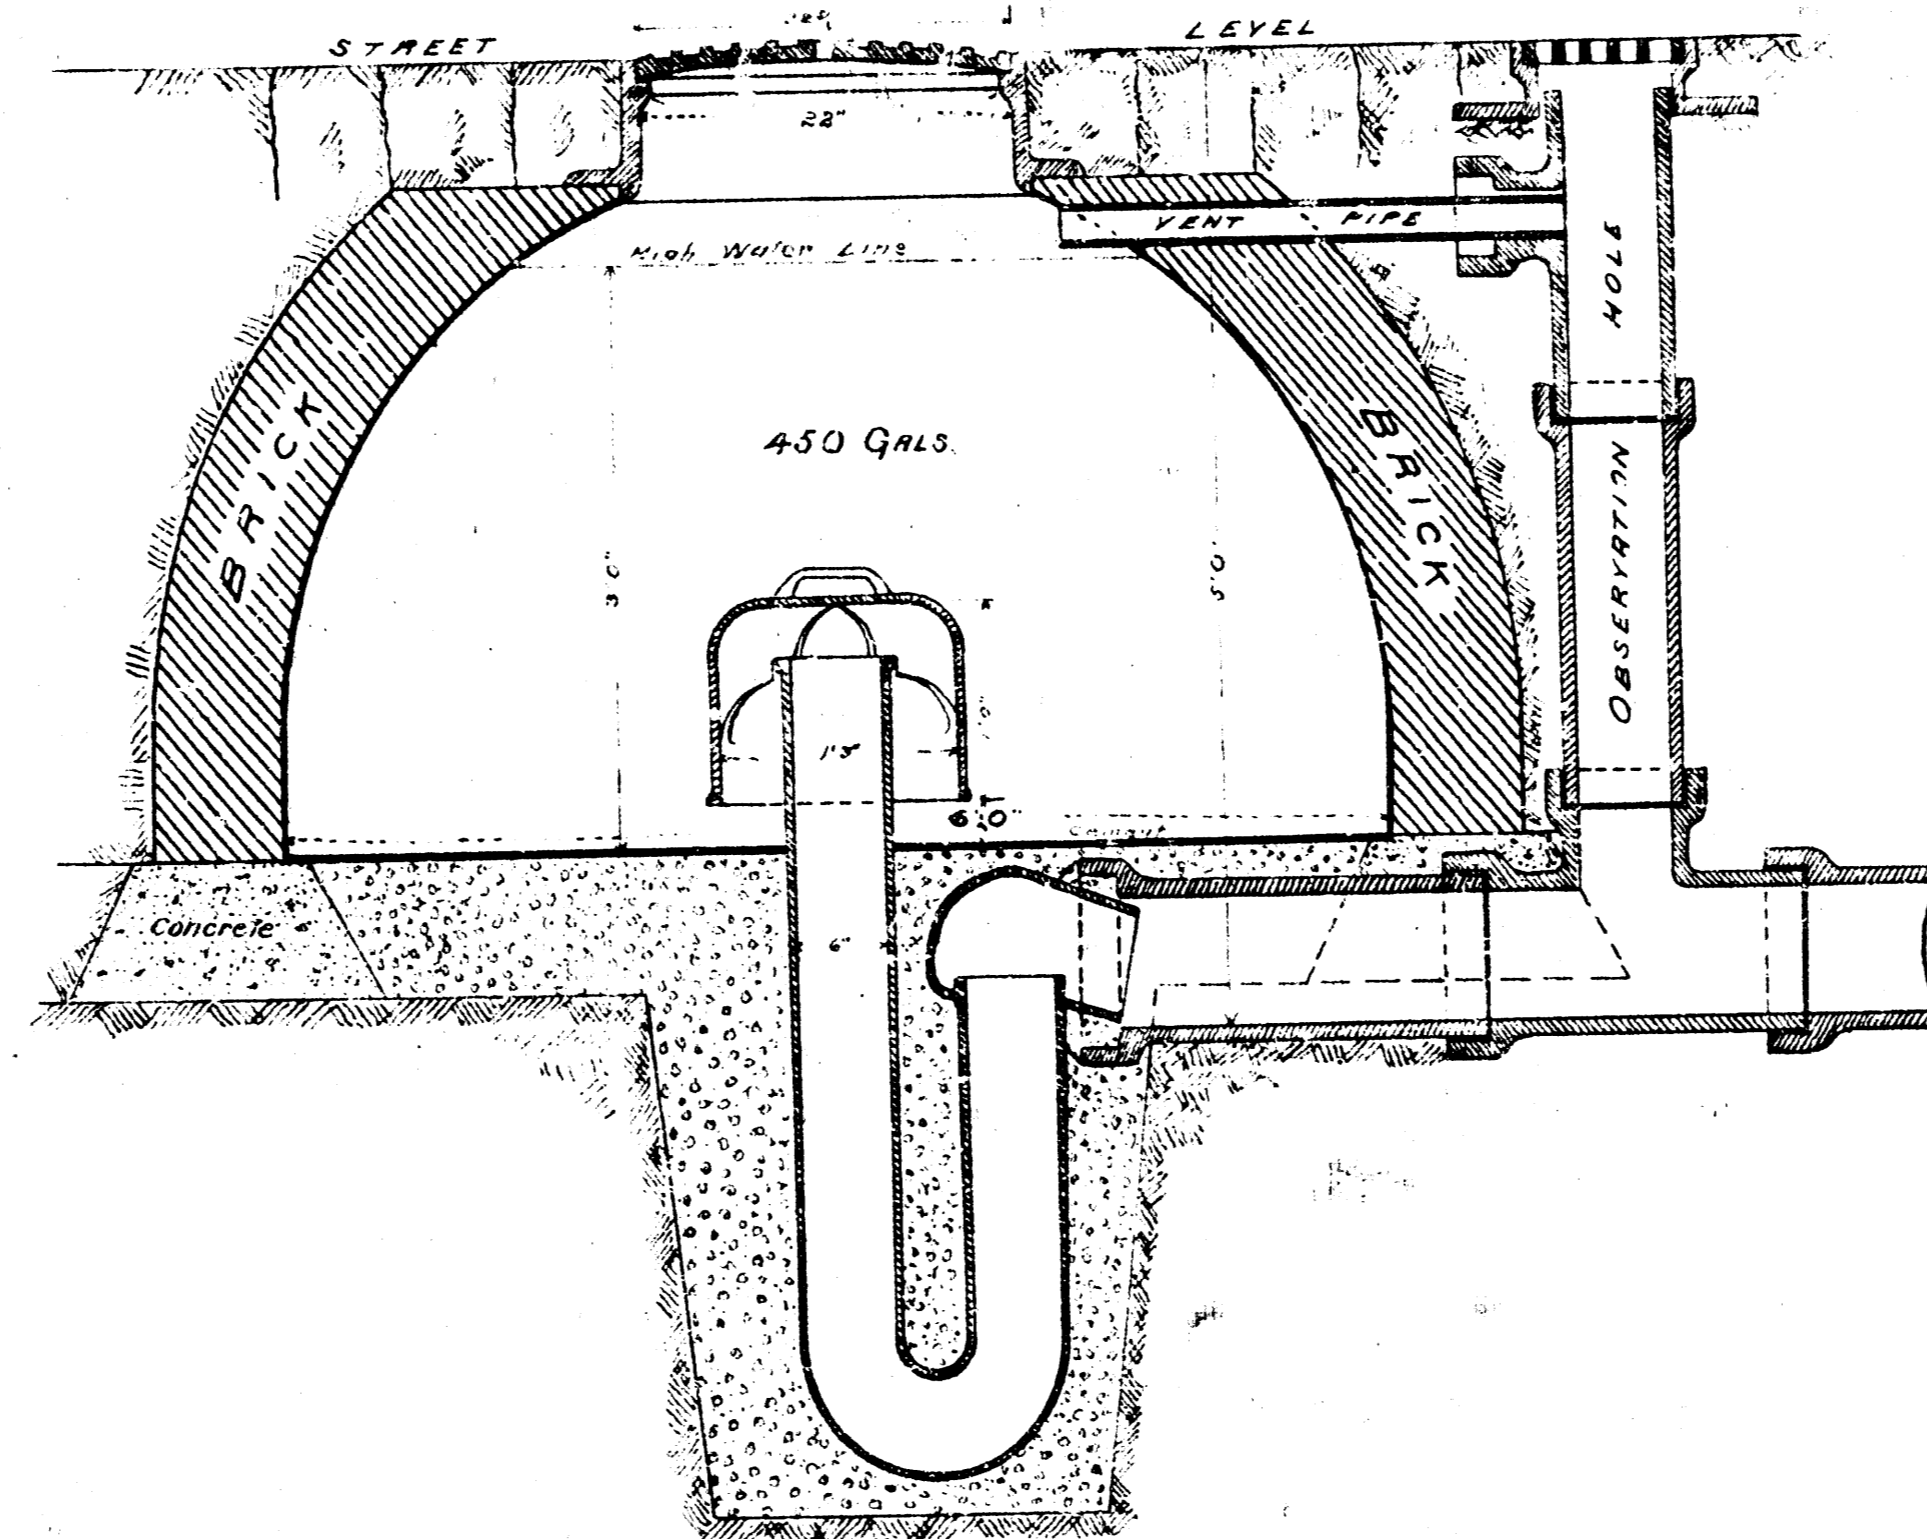

—MANHOLE—
Sewer District N^o 2

WICHITA-KANS.

*W. C. Schuman,
City Engineer*

PLAN AND ELEVATION
—SHOWING—
LATERAL CONNECTIONS.

VERTICAL SECTION.

