


24 A-57
 1529 JUN
 1-25-20

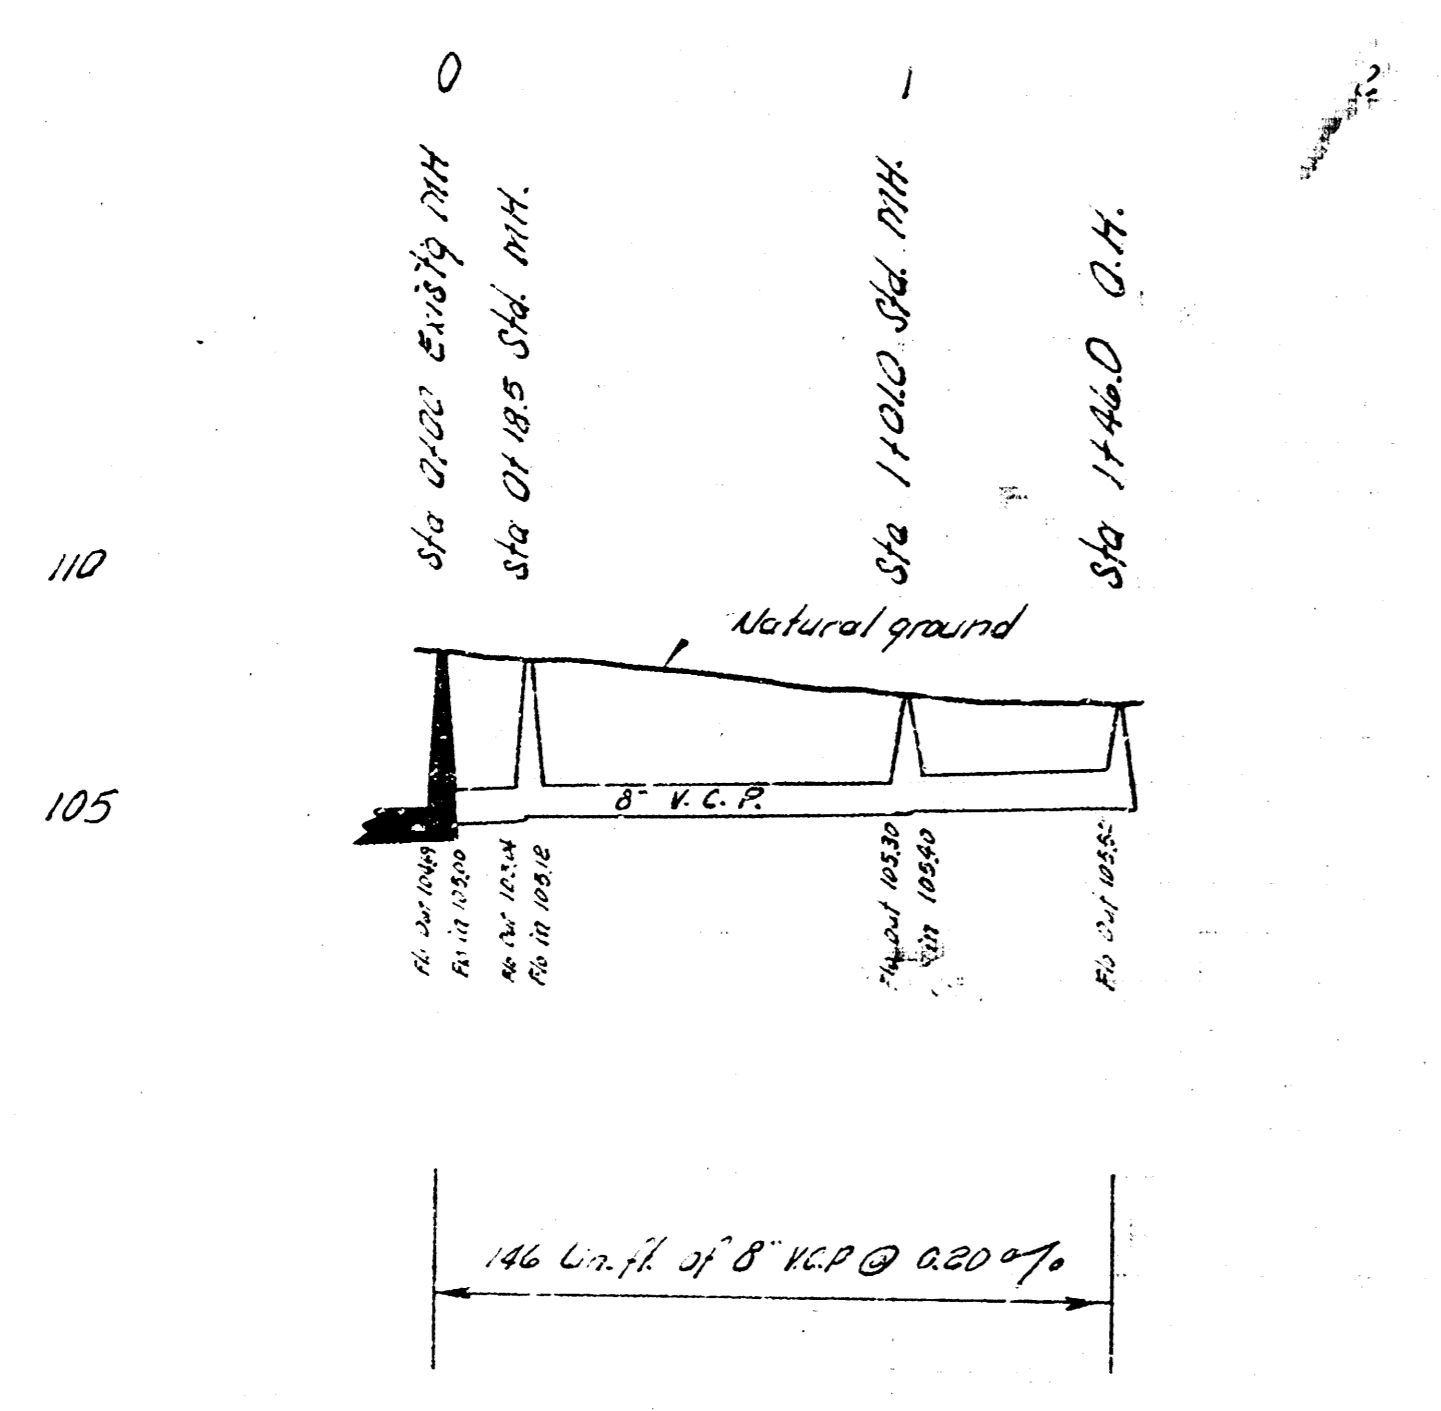

EXT. S. S. NO. 1
 CITY OF WICHITA, KANS.
 B. E. SMITH CITY ENGINEER
 PRIVATE CONTR.