




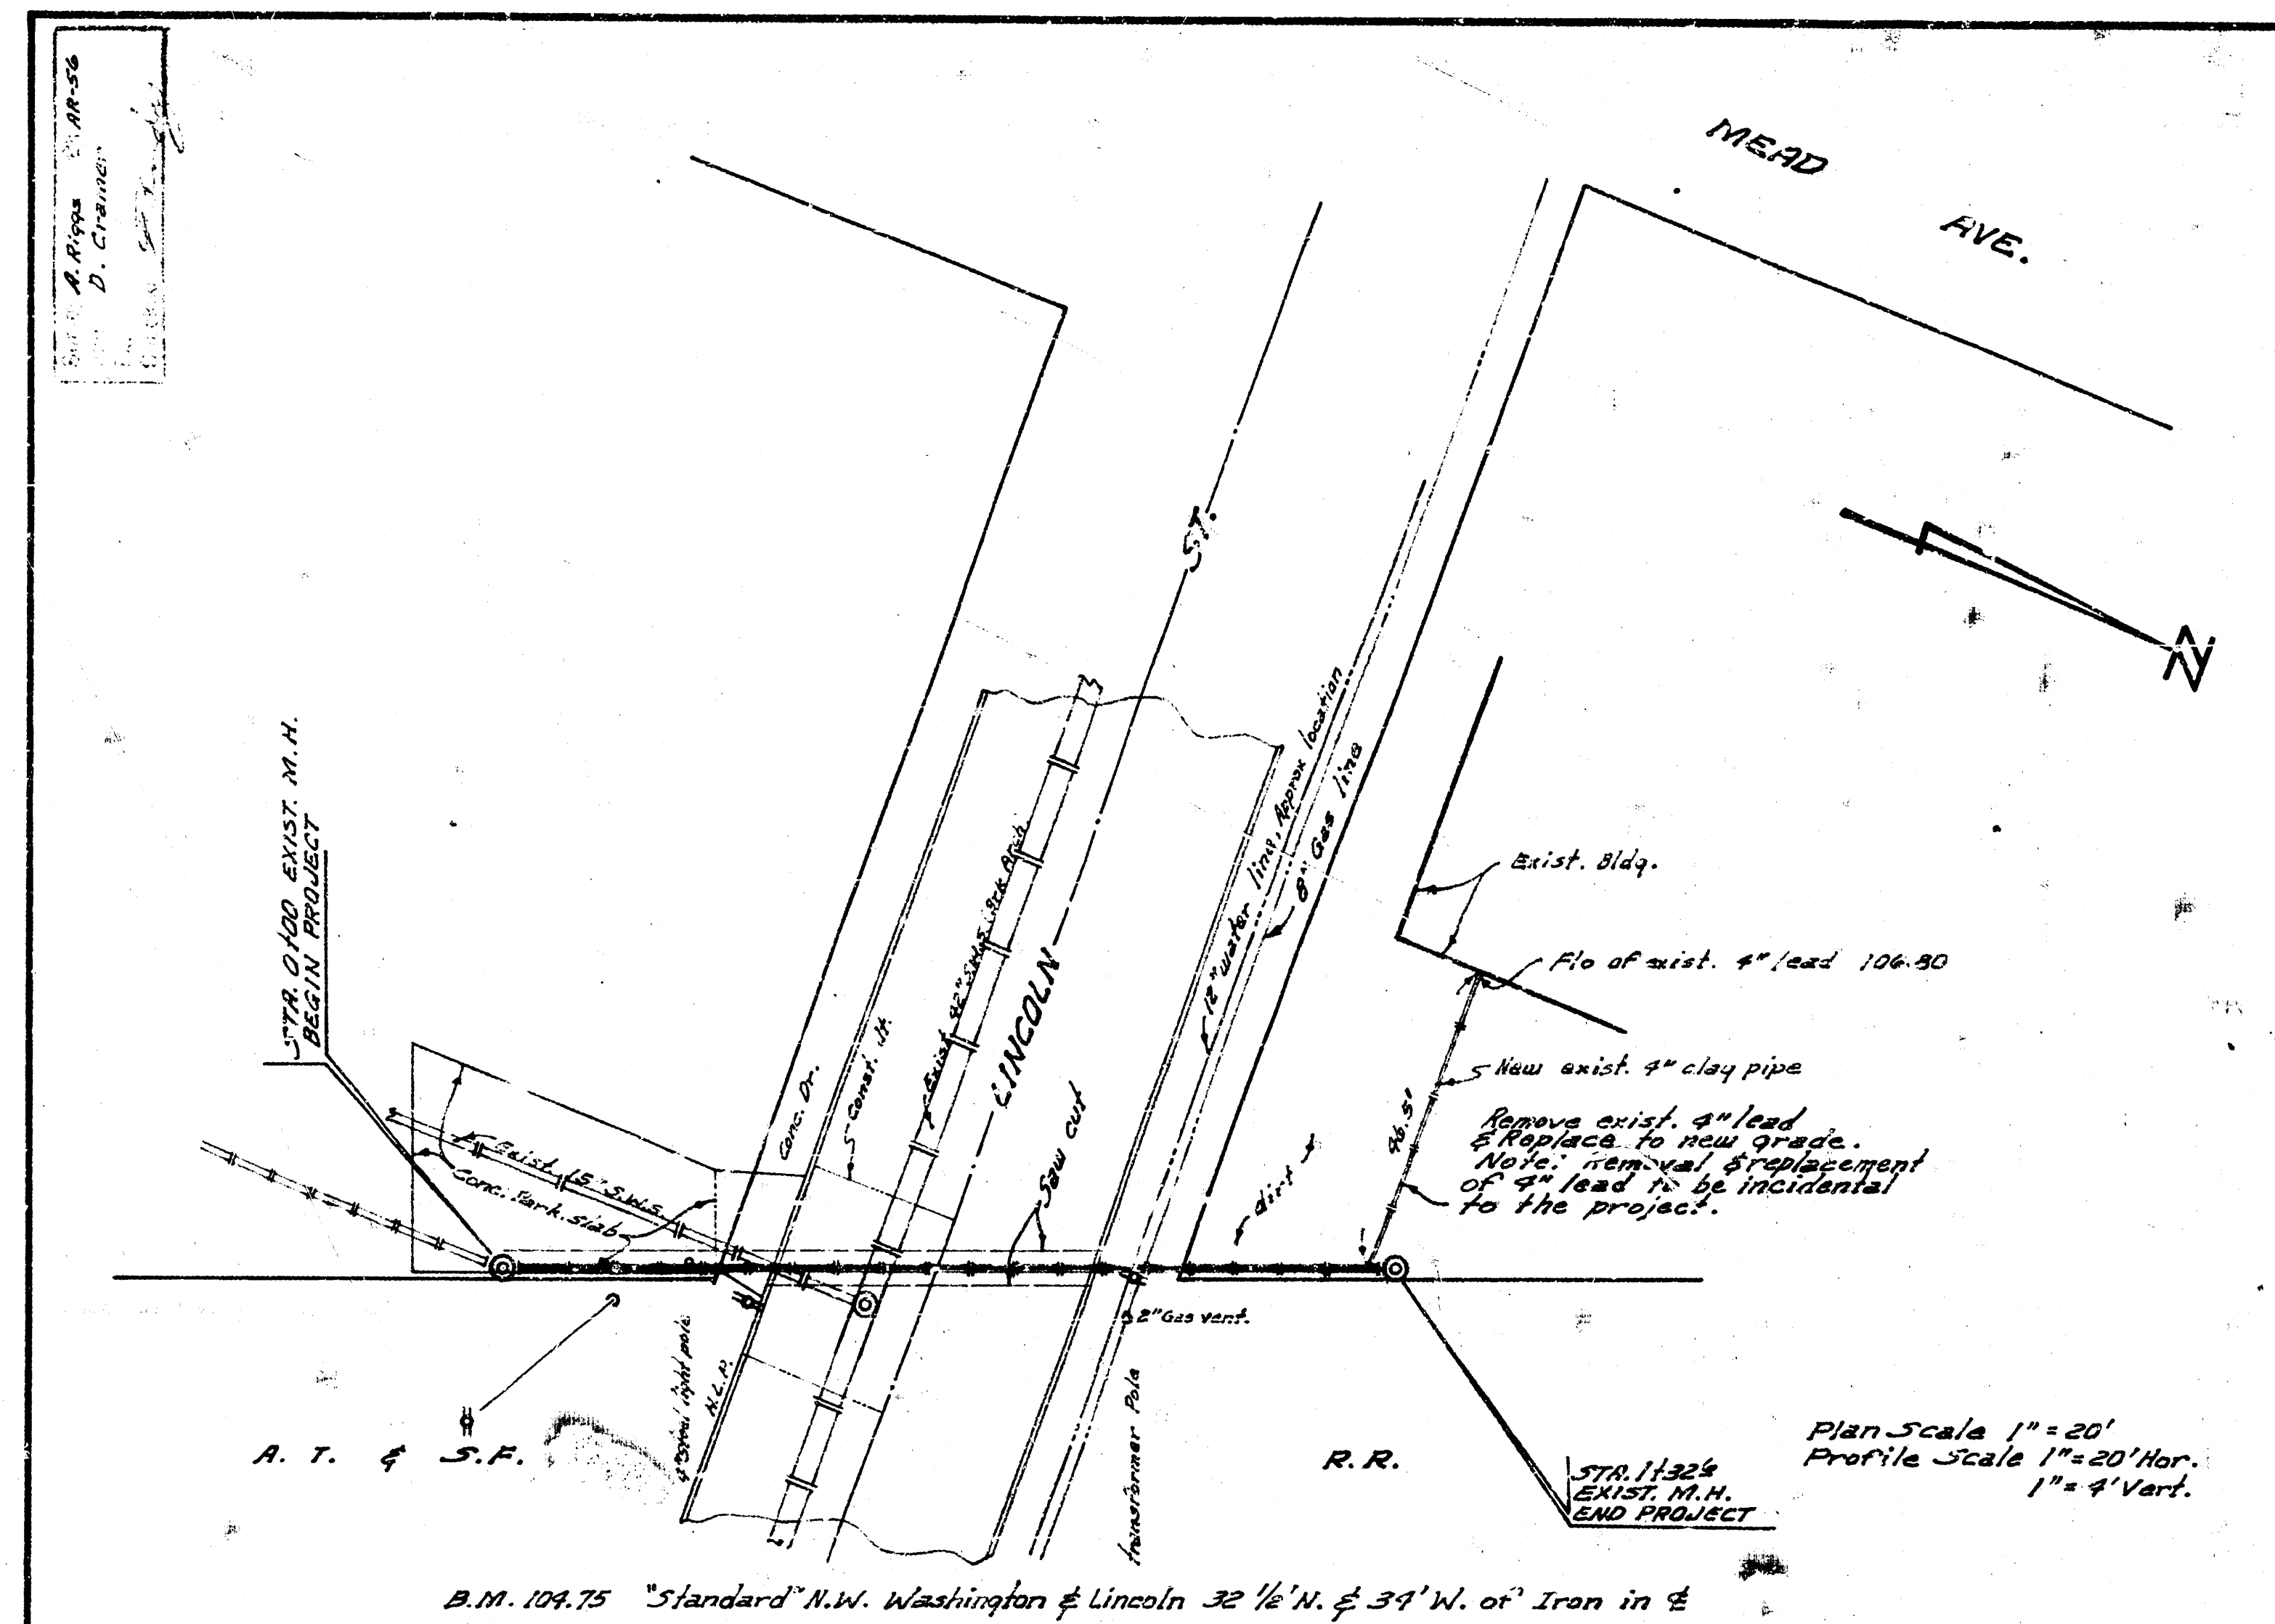


B.M. 104.75 "Standard" N.W. Washington & Lincoln 32 1/2' N. & 34' W. of Iron in E

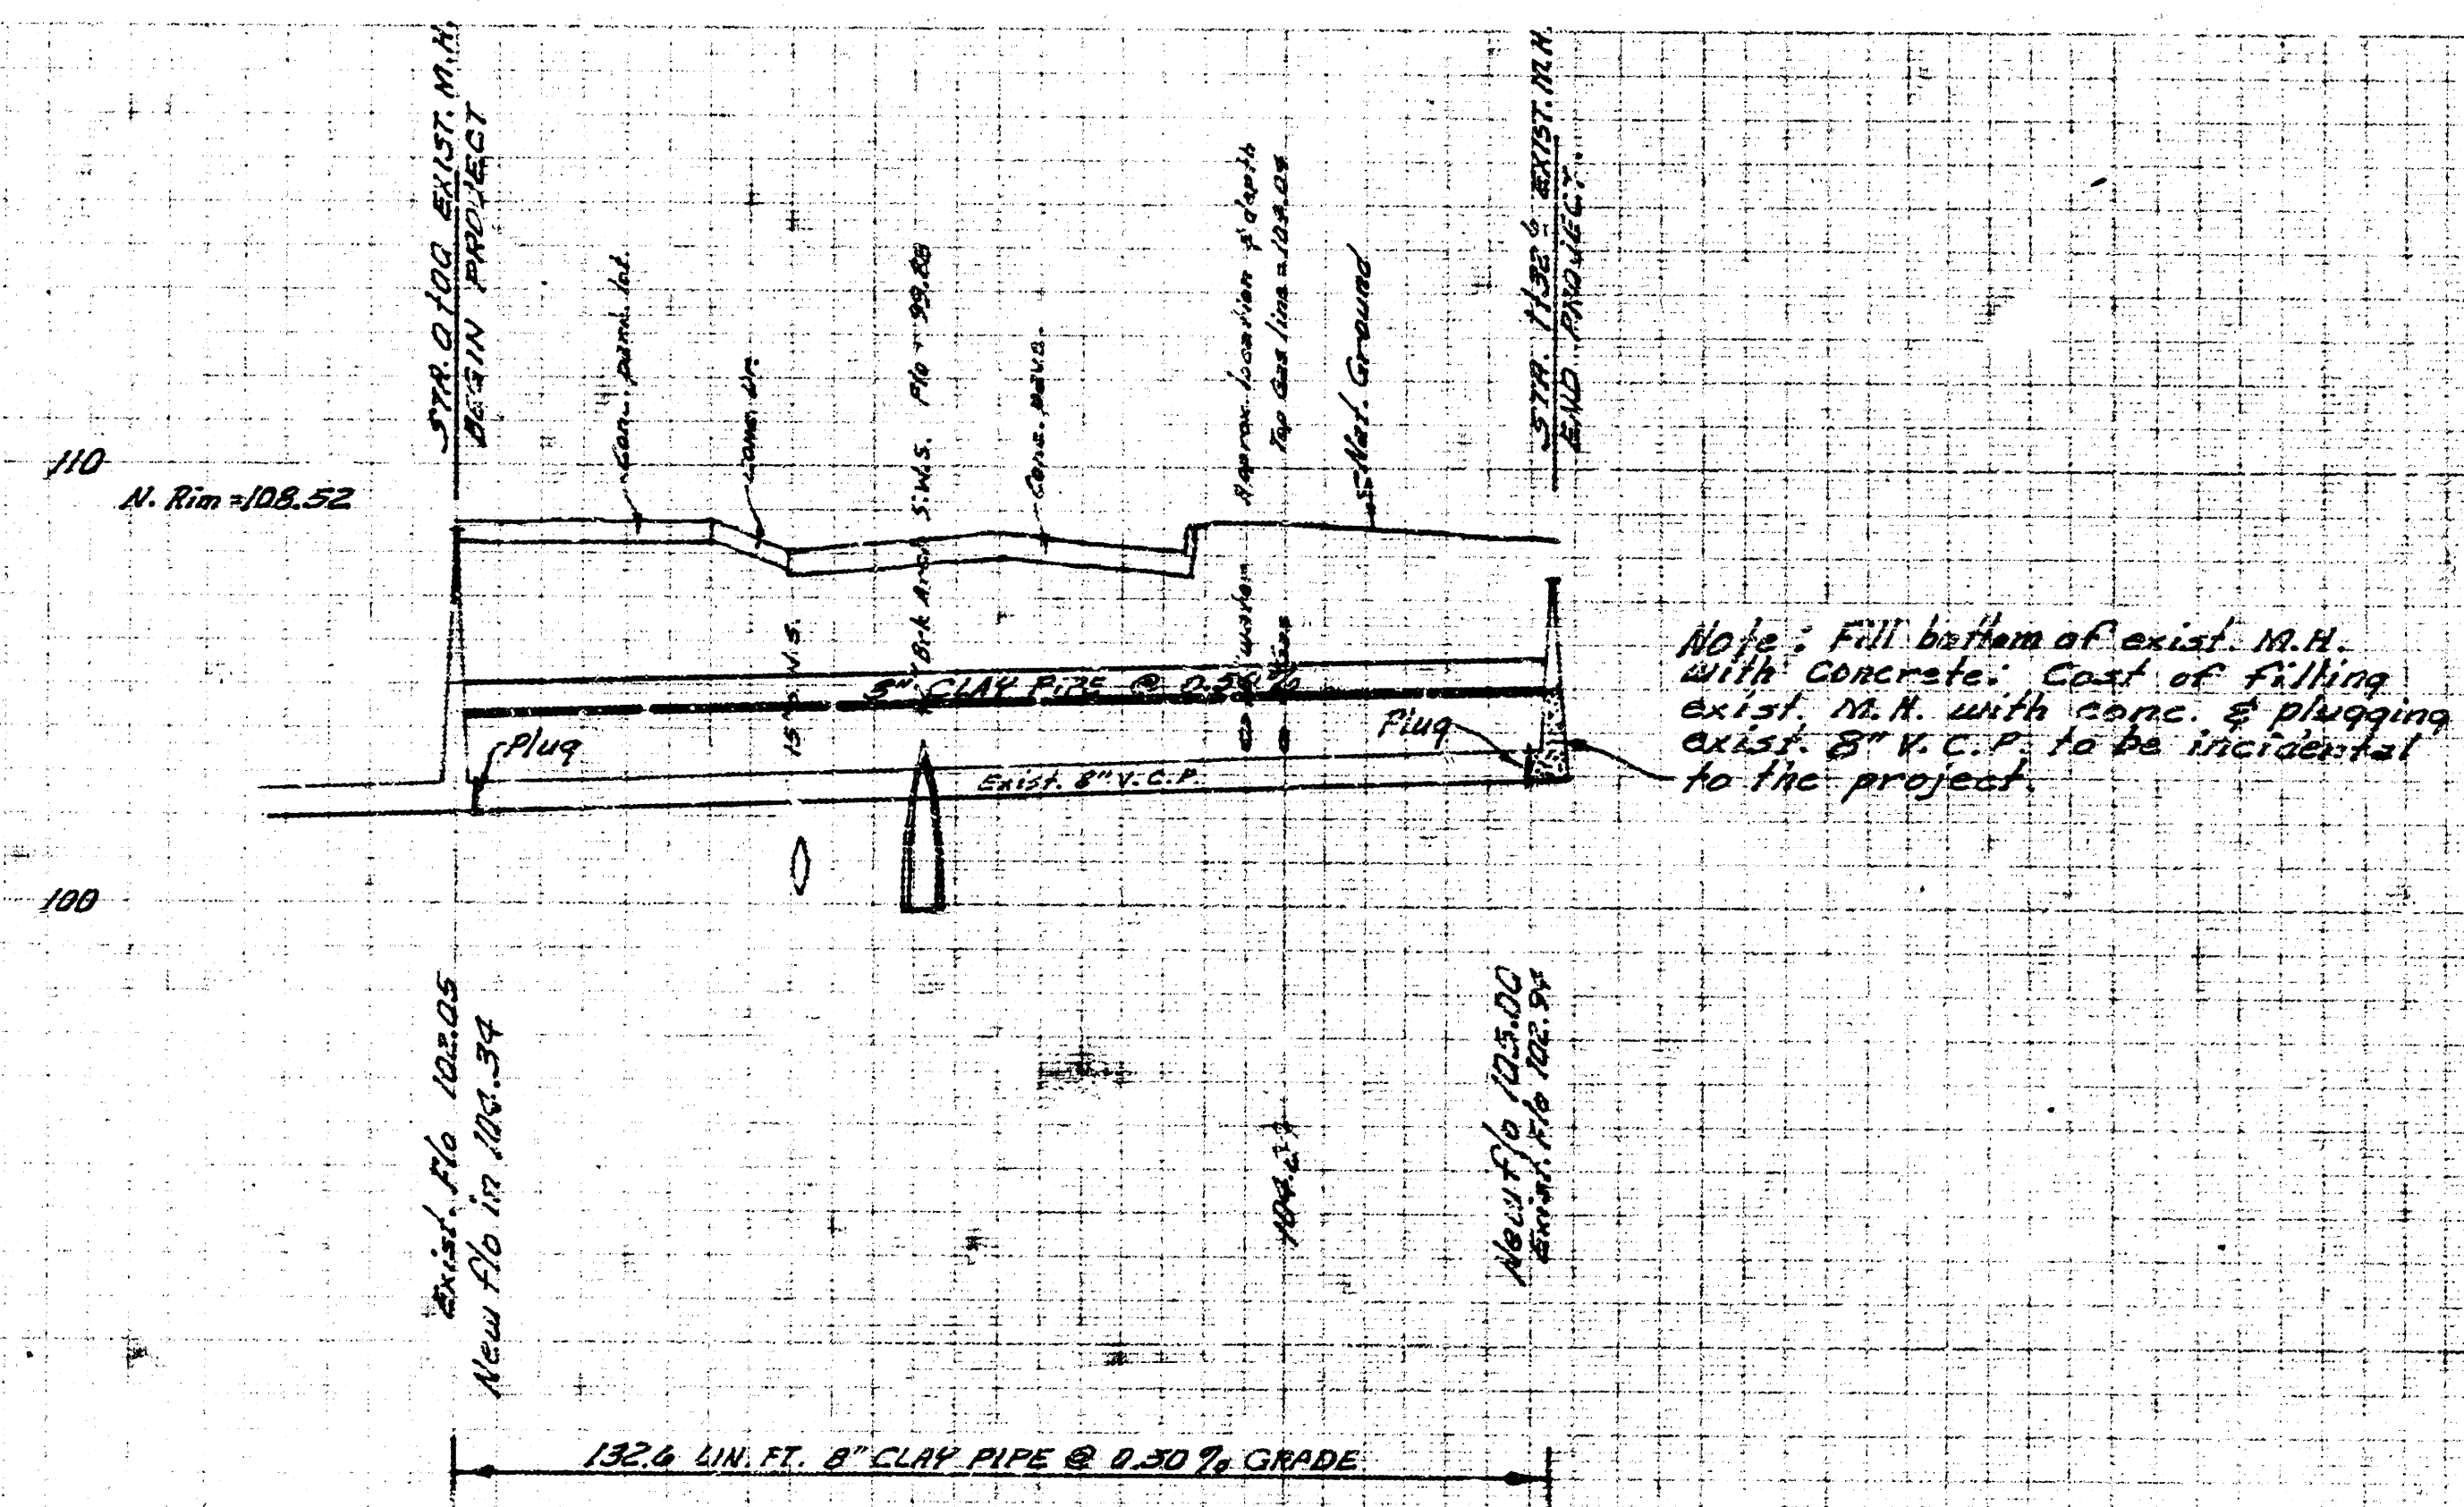

REPAIR OF LAT. N.W. SUB-MAIN "D"
SAN. SEWER NO. 1
CITY OF WICHITA, KANSAS
B. E. SMITH, CITY ENGINEER
PROJ. NO. U32
DATE: FEB. 1970

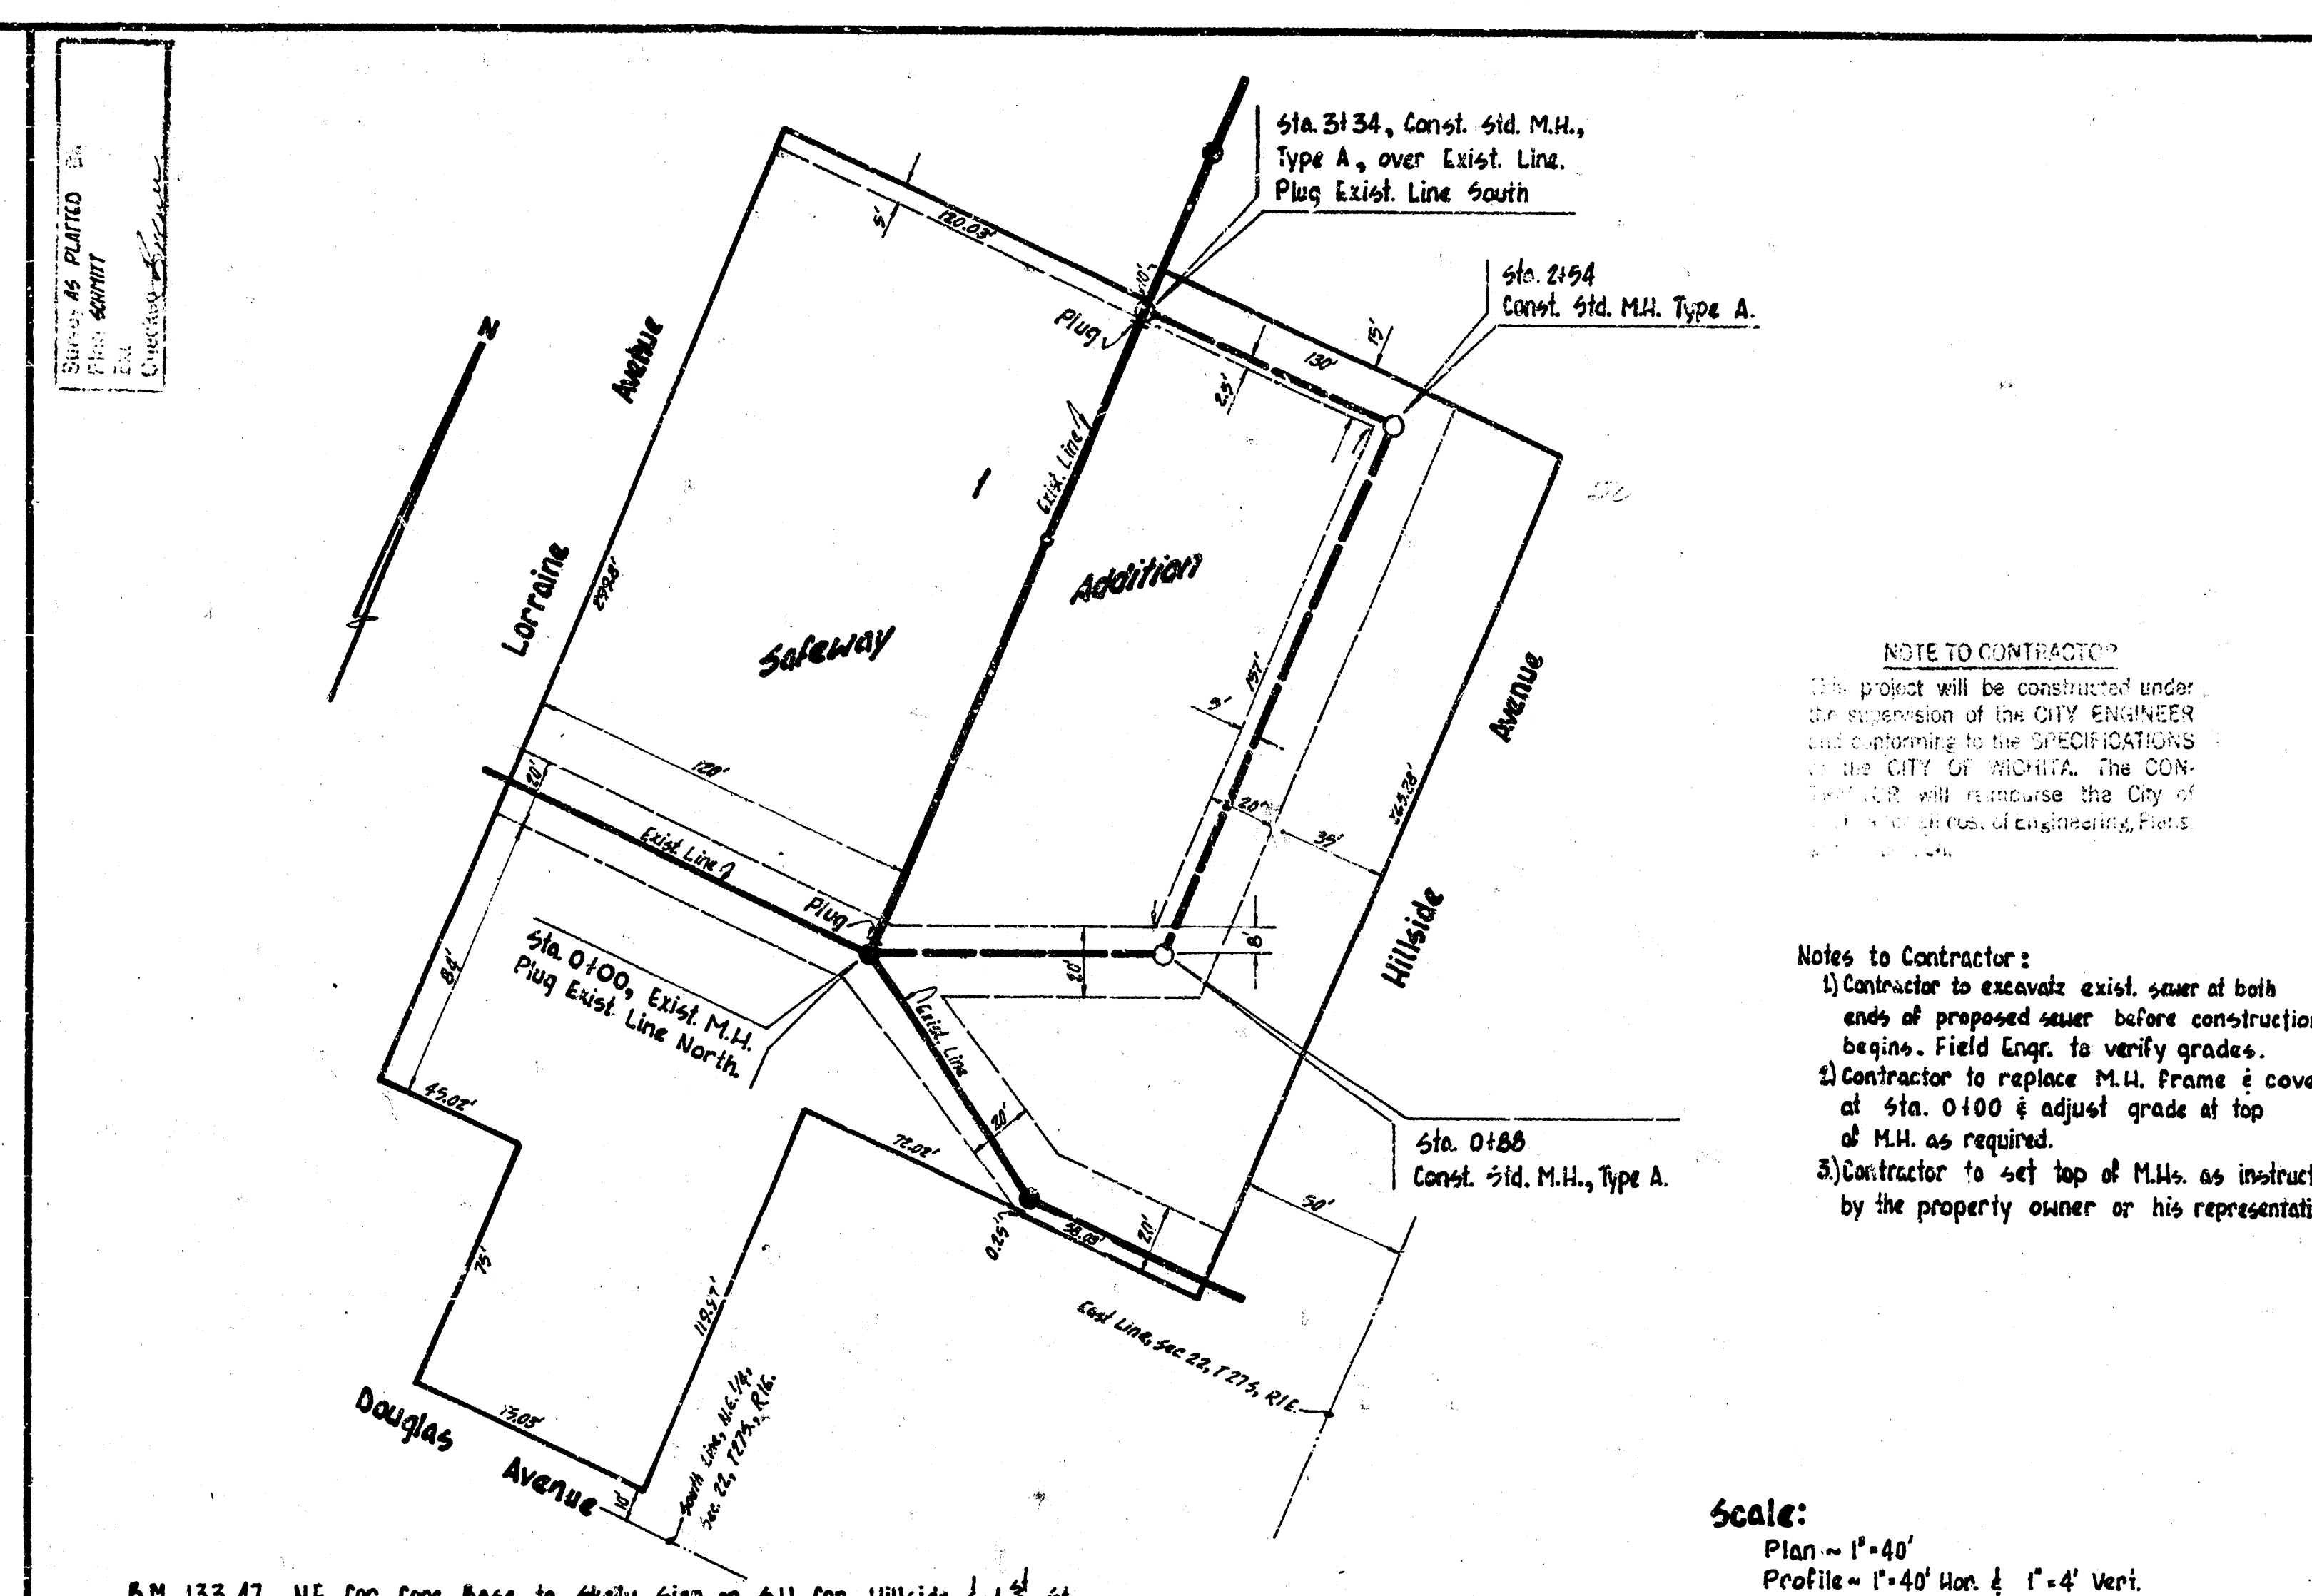

B.M. 133.47 N.E. Cor. Conc. Base to Study Sign on S.W. Cor. Hillside & 1st St.

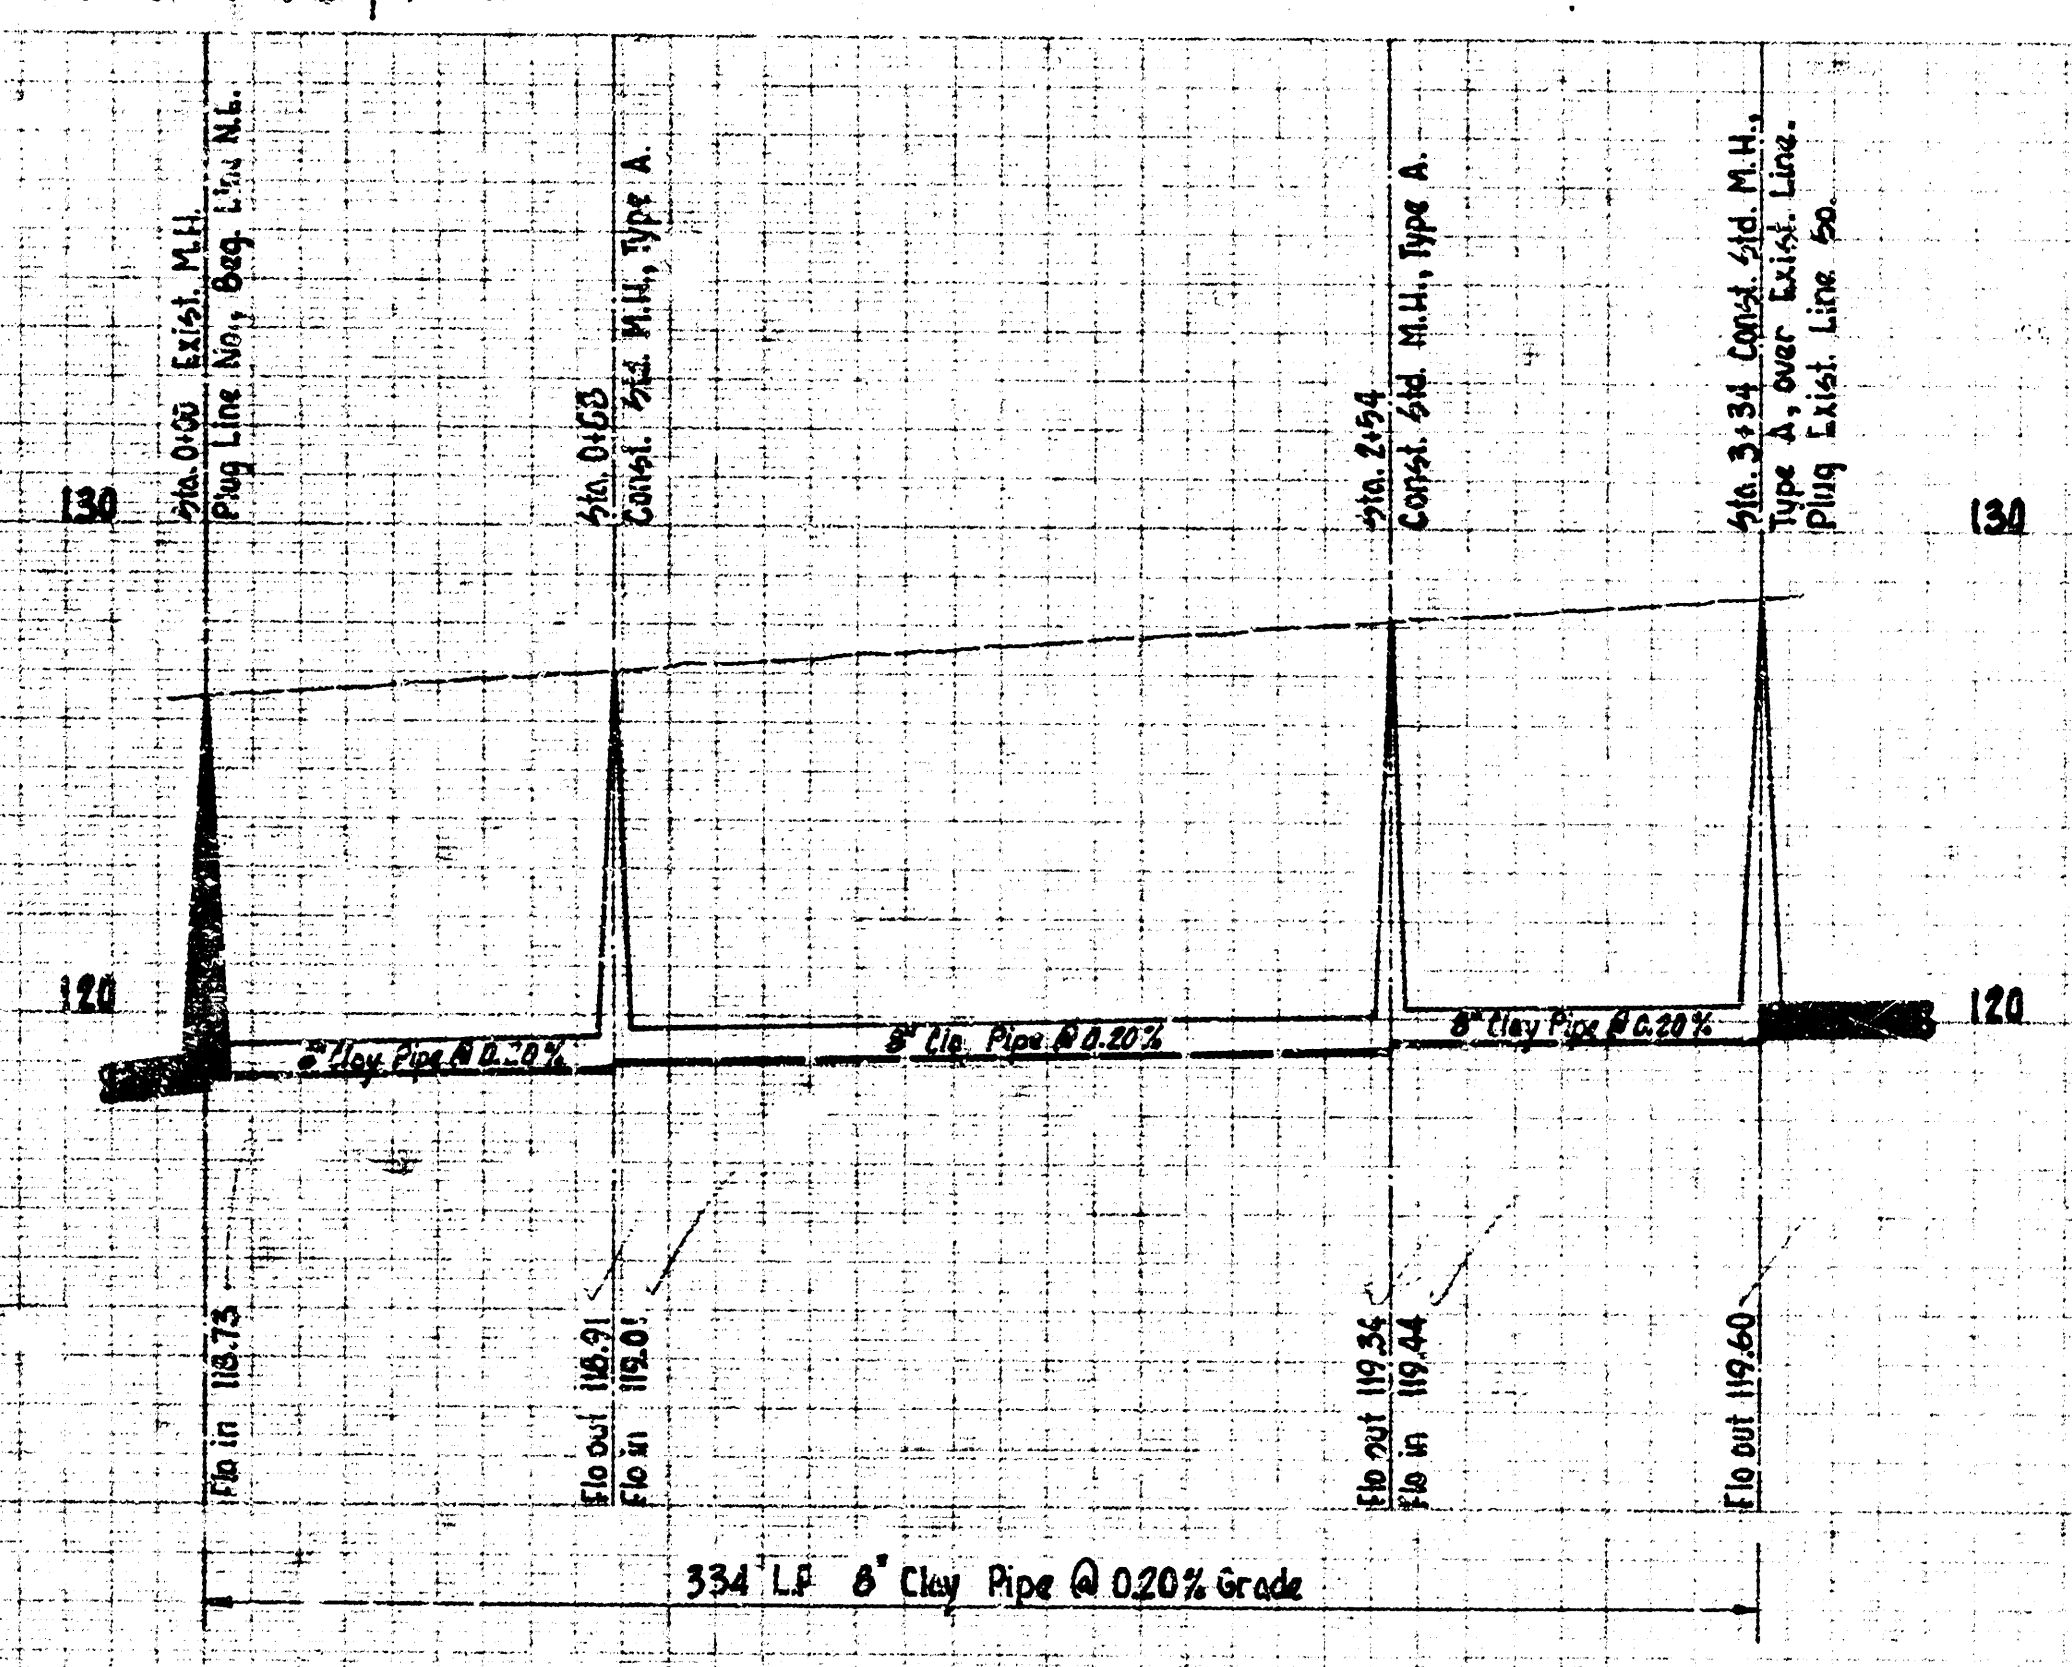

RELOCATION OF PART OF DIST. B, 34" 12"
FOR THE SULKWAY ADDN.
CITY OF WICHITA, KANSAS
B. E. SMITH, CITY ENGINEER
Private Project
Date: FEB. 1970

NOTE TO CONTRACTOR:
This project will be constructed under the supervision of the CITY ENGINEER and conforming to the SPECIFICATIONS of the CITY OF WICHITA. The CONTRACTOR will reimburse the City of Wichita for the cost of Engineering, Field Notes, etc.

Notes to Contractor:
1) Contractor to excavate exist. sewer at both ends of proposed sewer before construction begins. Field Engr. to verify grades.
2) Contractor to replace M.H. frame & cover at sta. 0100 & adjust grade at top of M.H. as required.
3) Contractor to set top of M.H. as instructed by the property owner or his representative.

Scale:
Plan - 1" = 40'
Profile - 1" = 40' Hor. & 1" = 4' Vert.