



STATION 0+00
STATION 0+40
STATION 0+80
STATION 1+20
STATION 1+60
STATION 2+00
STATION 2+40
STATION 2+80
STATION 3+20
STATION 3+60
STATION 4+00
STATION 4+40
STATION 4+80
STATION 5+20
STATION 5+60
STATION 6+00
STATION 6+40
STATION 6+80
STATION 7+20
STATION 7+60
STATION 8+00
STATION 8+40
STATION 8+80
STATION 9+20
STATION 9+60
STATION 10+00

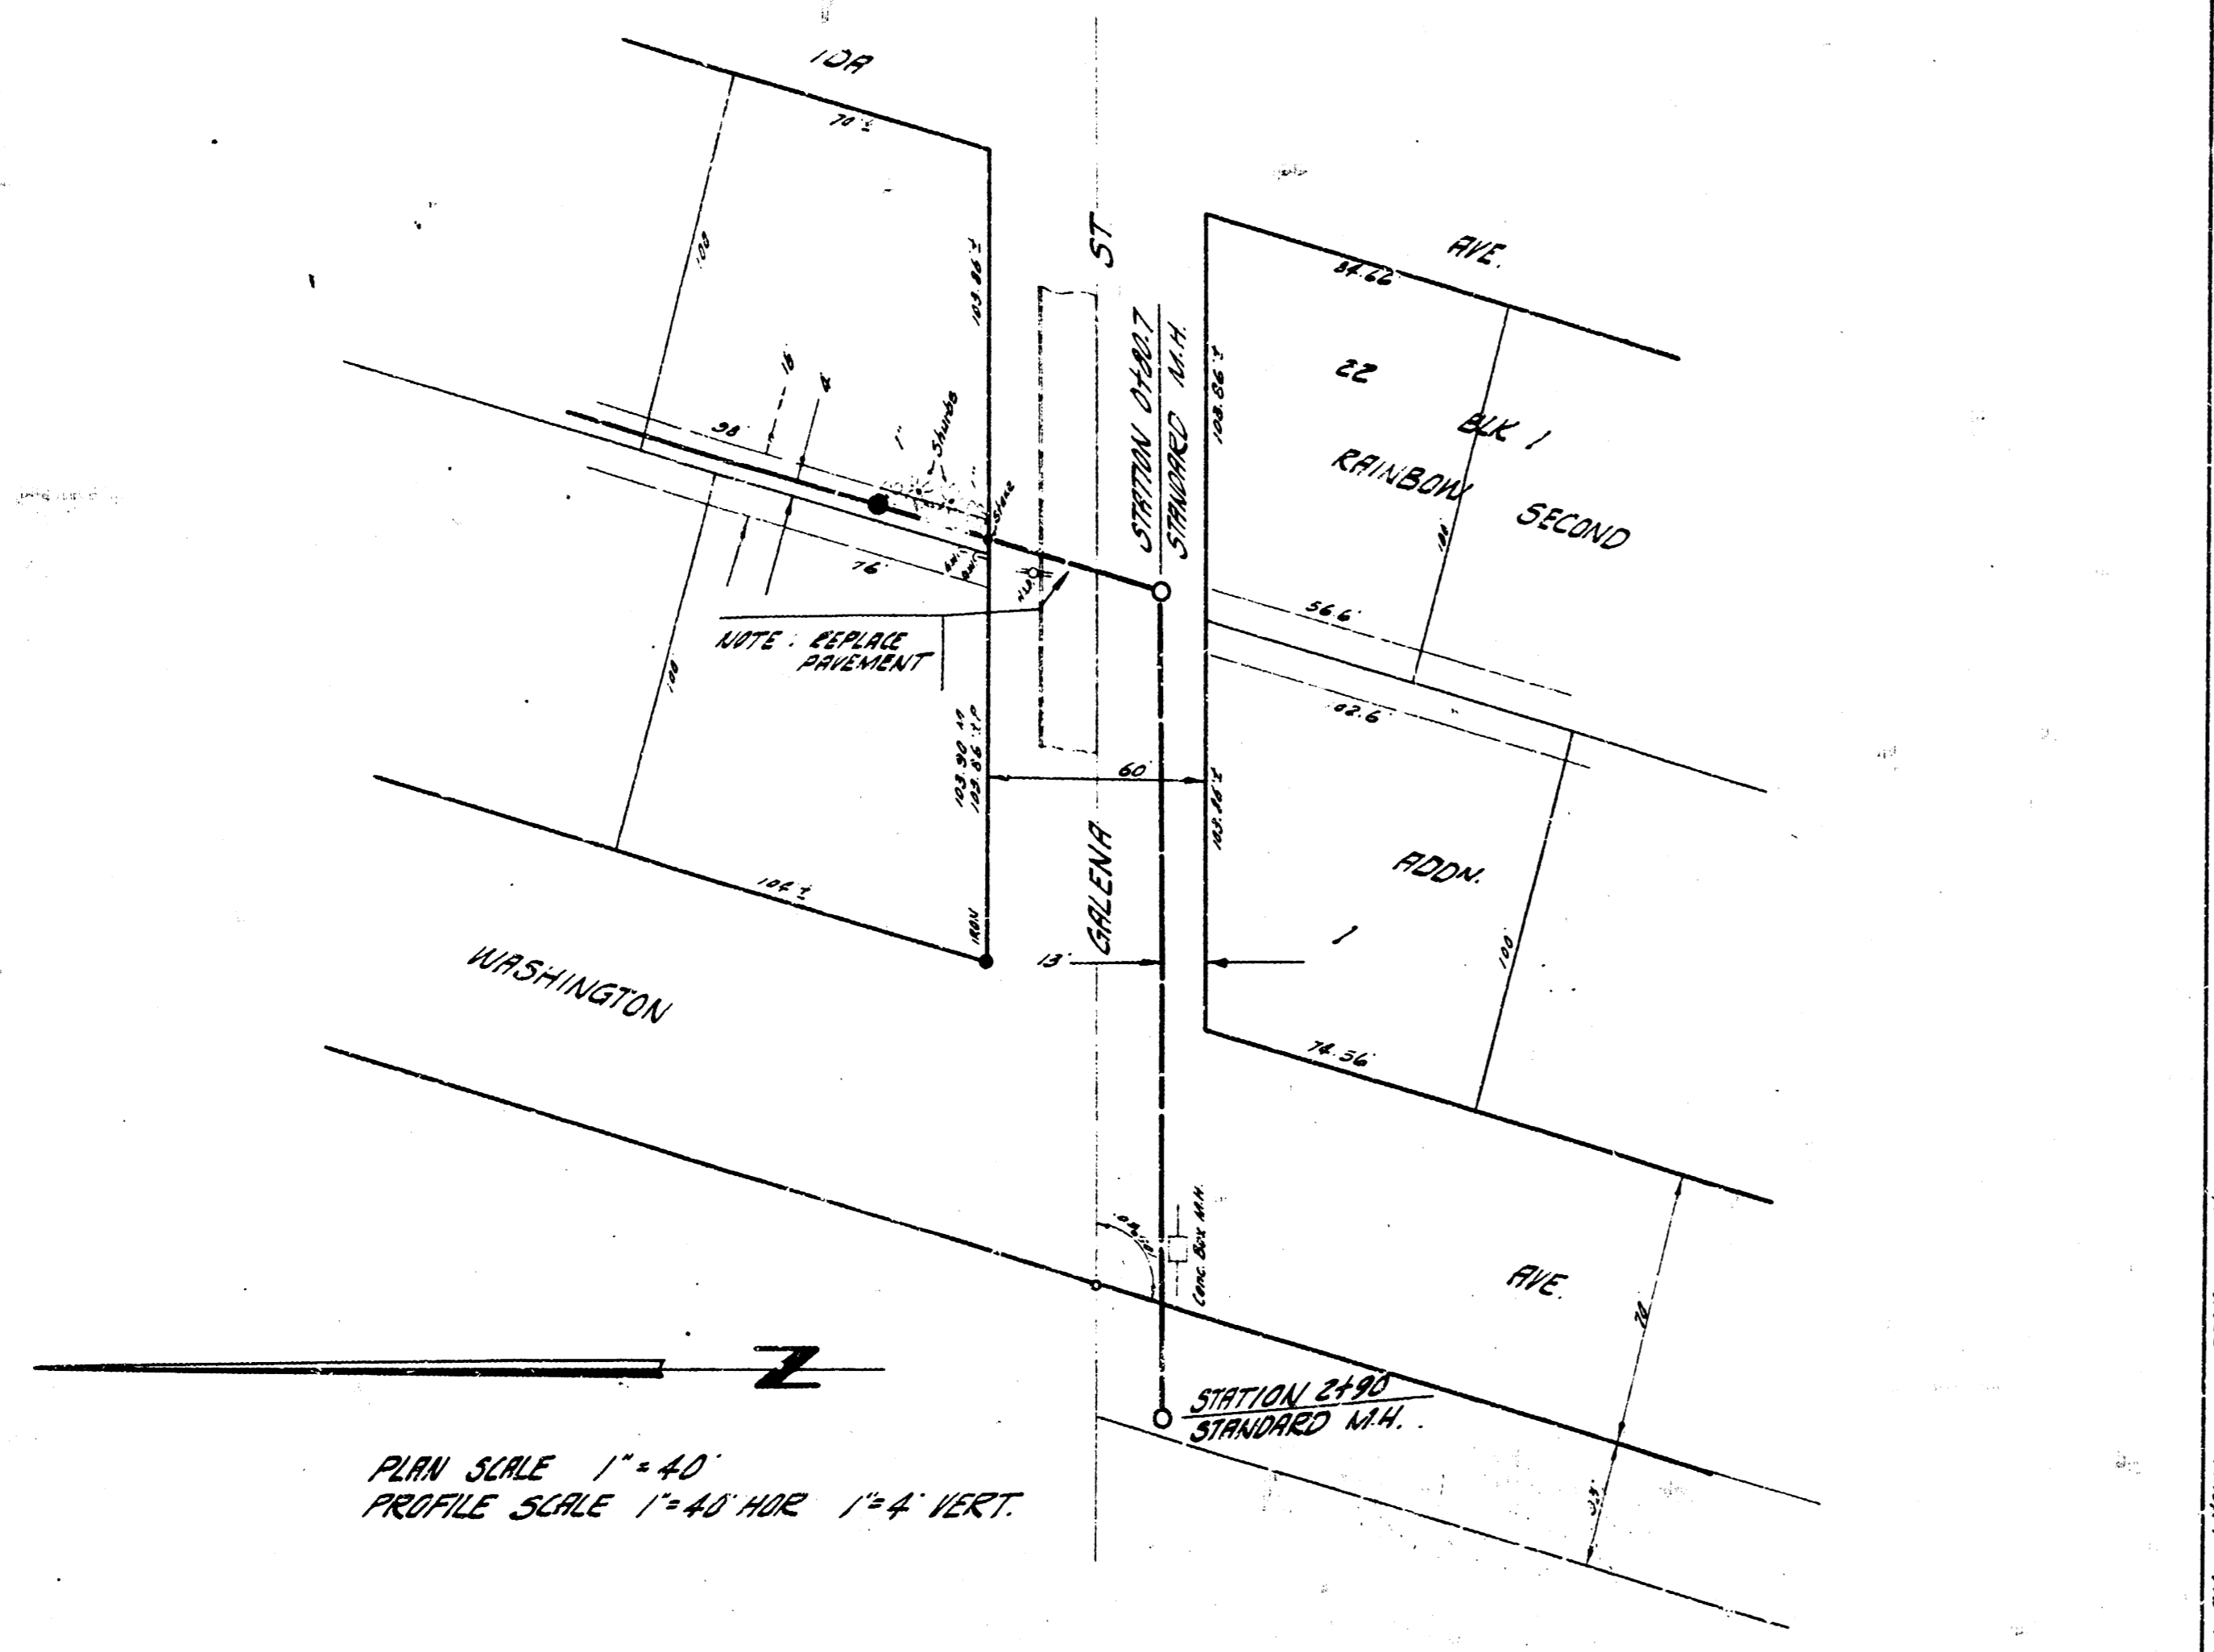


PLAN SCALE 1" = 40'
PROFILE SCALE 1" = 40' HOR. 1" = 4' VERT.

B.M. 9523 P IN PK 5 N. END RD. W. GALENA @ E.L. WASHINGTON

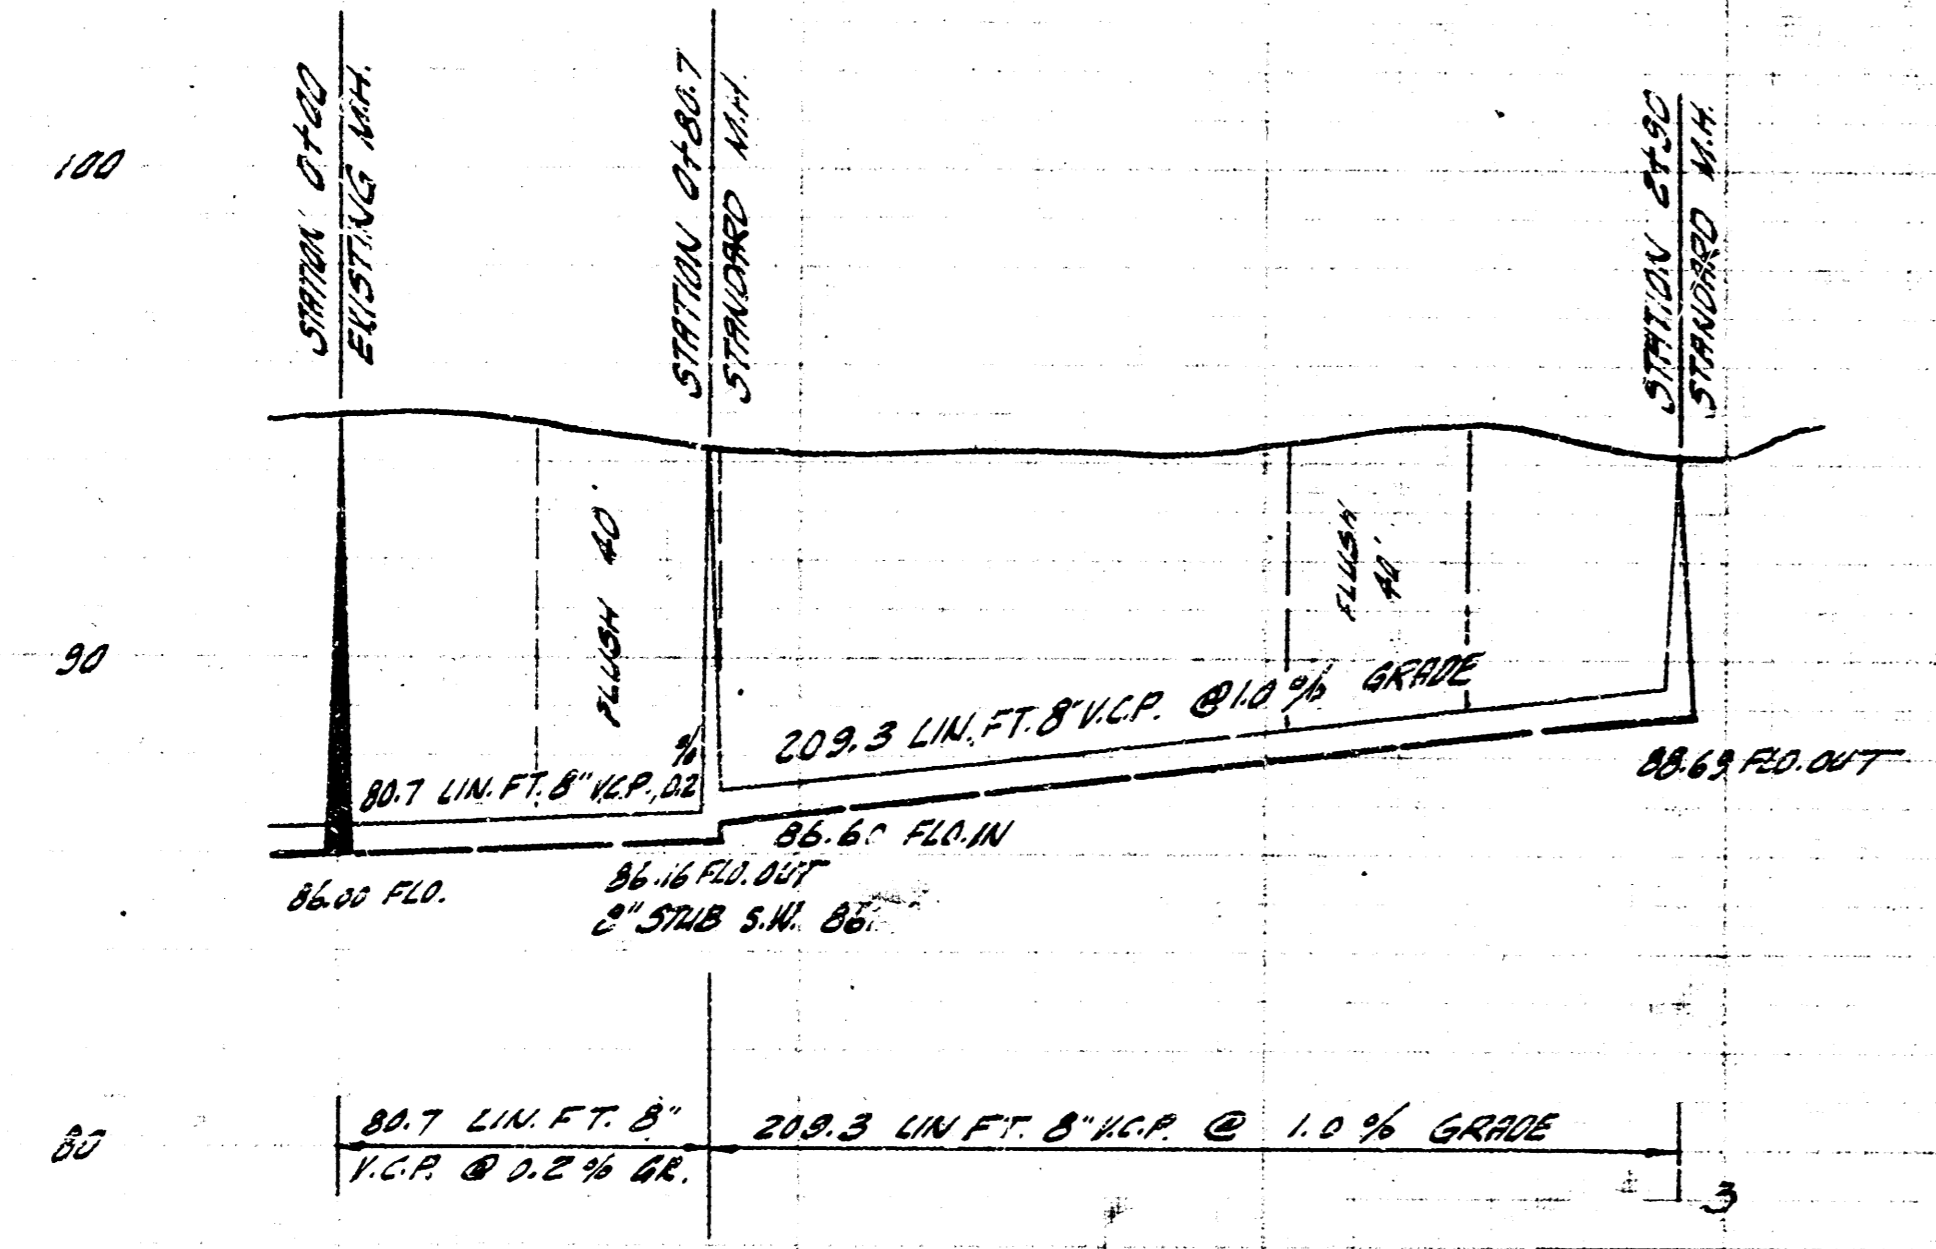


EXT. OF LATERAL 7 SUB. 1 S.S. 22
CITY OF WICHITA, KANSAS
B. E. SMITH, CITY ENGINEER
PRIVATE CONTRACT DATE

STATION 0+00
STATION 0+40
STATION 0+80
STATION 1+20
STATION 1+60
STATION 2+00
STATION 2+40
STATION 2+80
STATION 3+20
STATION 3+60
STATION 4+00
STATION 4+40
STATION 4+80
STATION 5+20
STATION 5+60
STATION 6+00
STATION 6+40
STATION 6+80
STATION 7+20
STATION 7+60
STATION 8+00
STATION 8+40
STATION 8+80
STATION 9+20
STATION 9+60
STATION 10+00

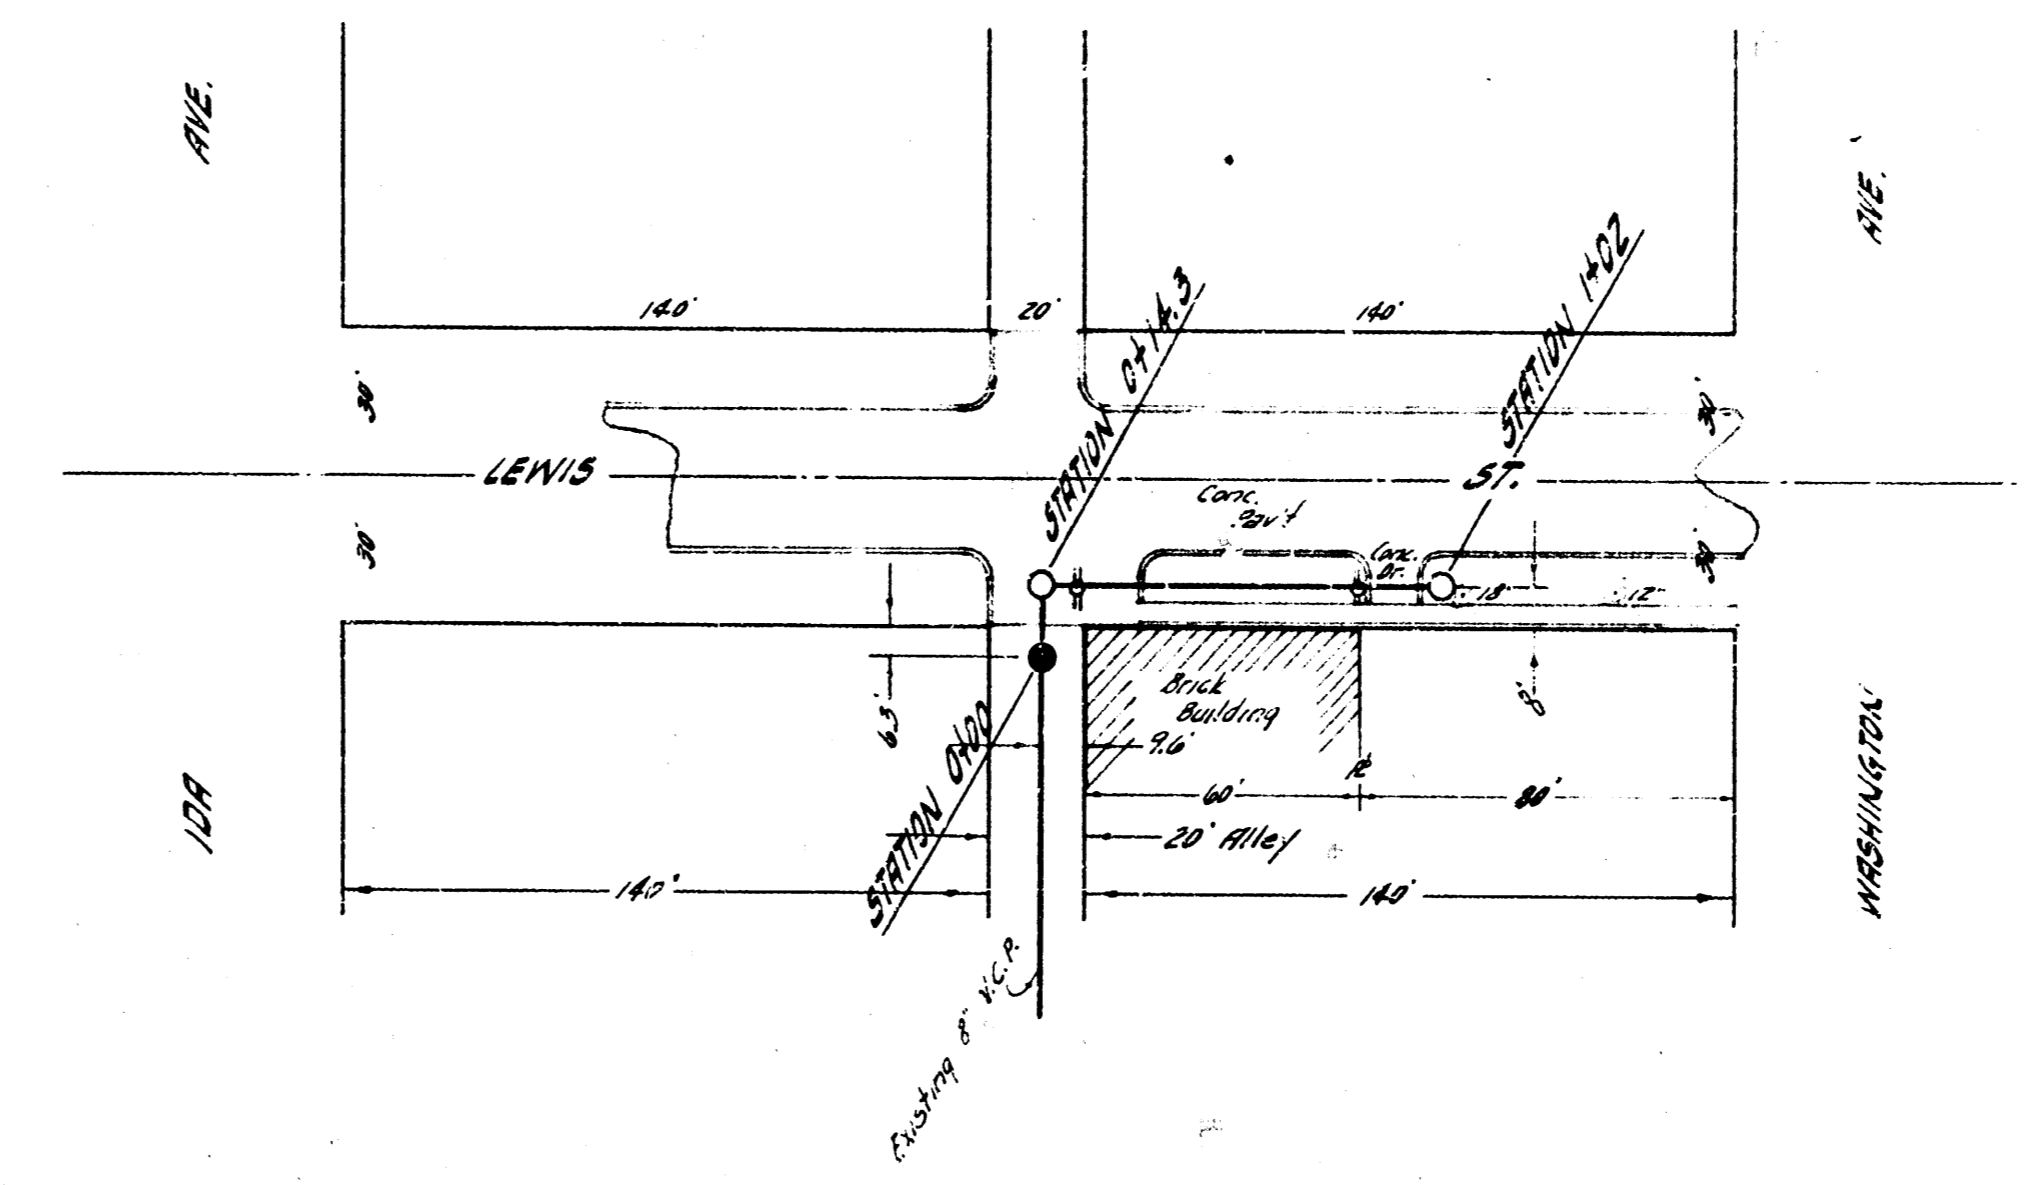

PLAN SCALE 1" = 40'
PROFILE SCALE 1" = 40' HOR. 1" = 4' VERTICAL

B.M. 108.51 IRON IN THIMBLE @ L. & LEWIS

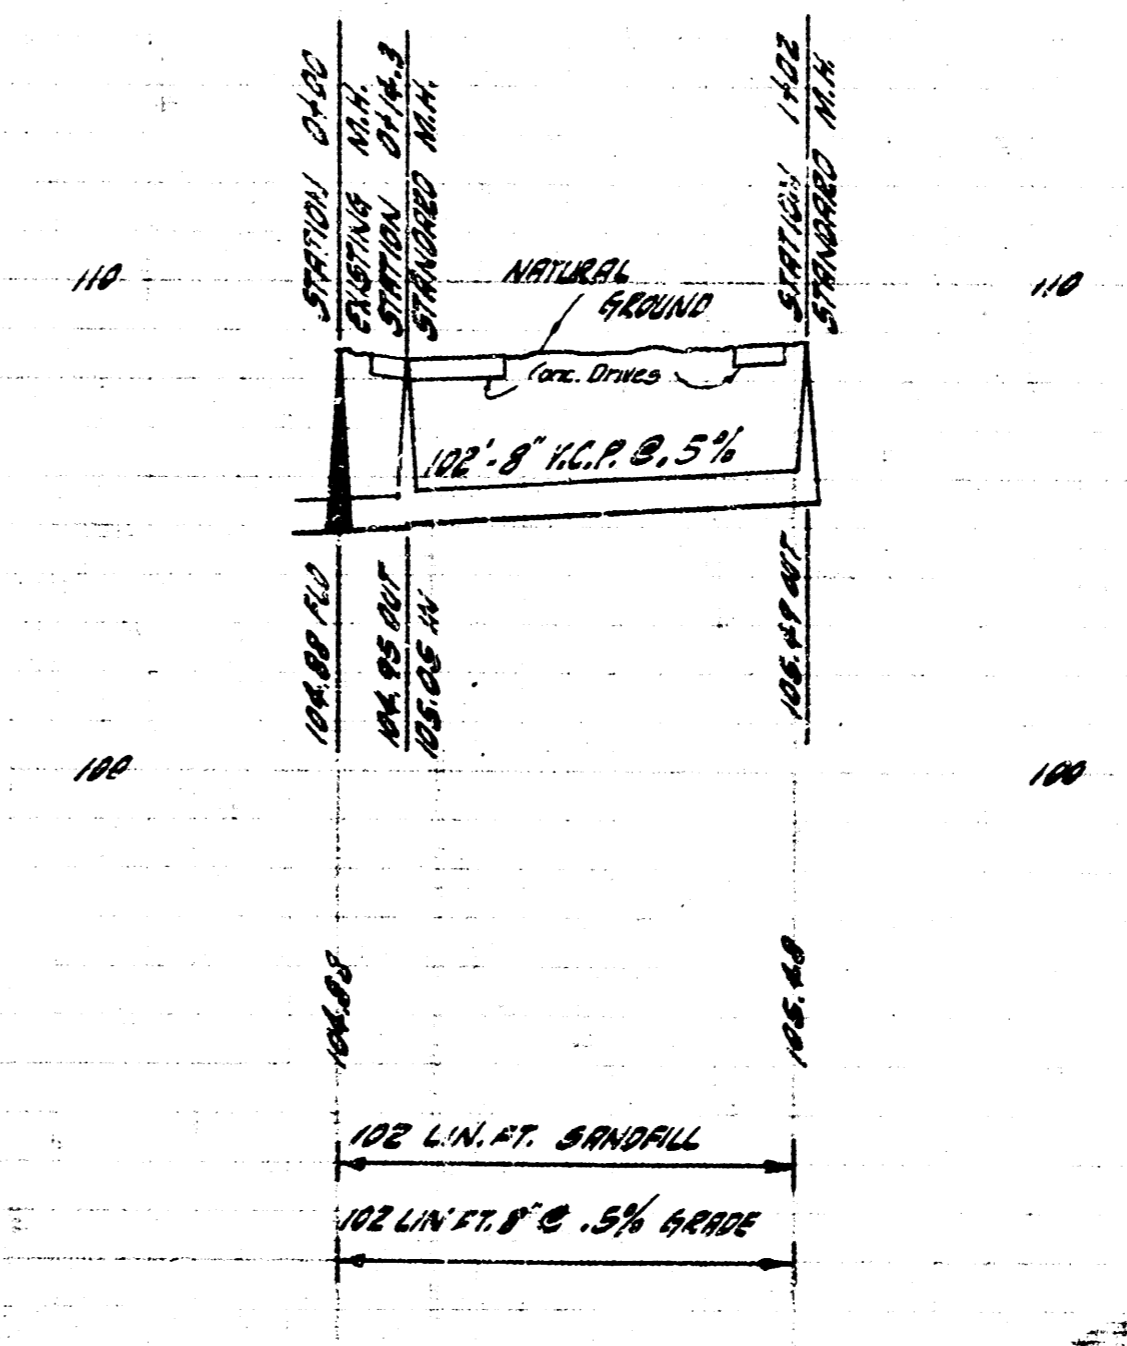

EXT. OF LAT. 5 SUB. 0 SAN SEWER #1
CITY OF WICHITA, KANSAS
B. E. SMITH CITY ENGINEER
PRIVATE CONTRACT DATE APRIL 1929