

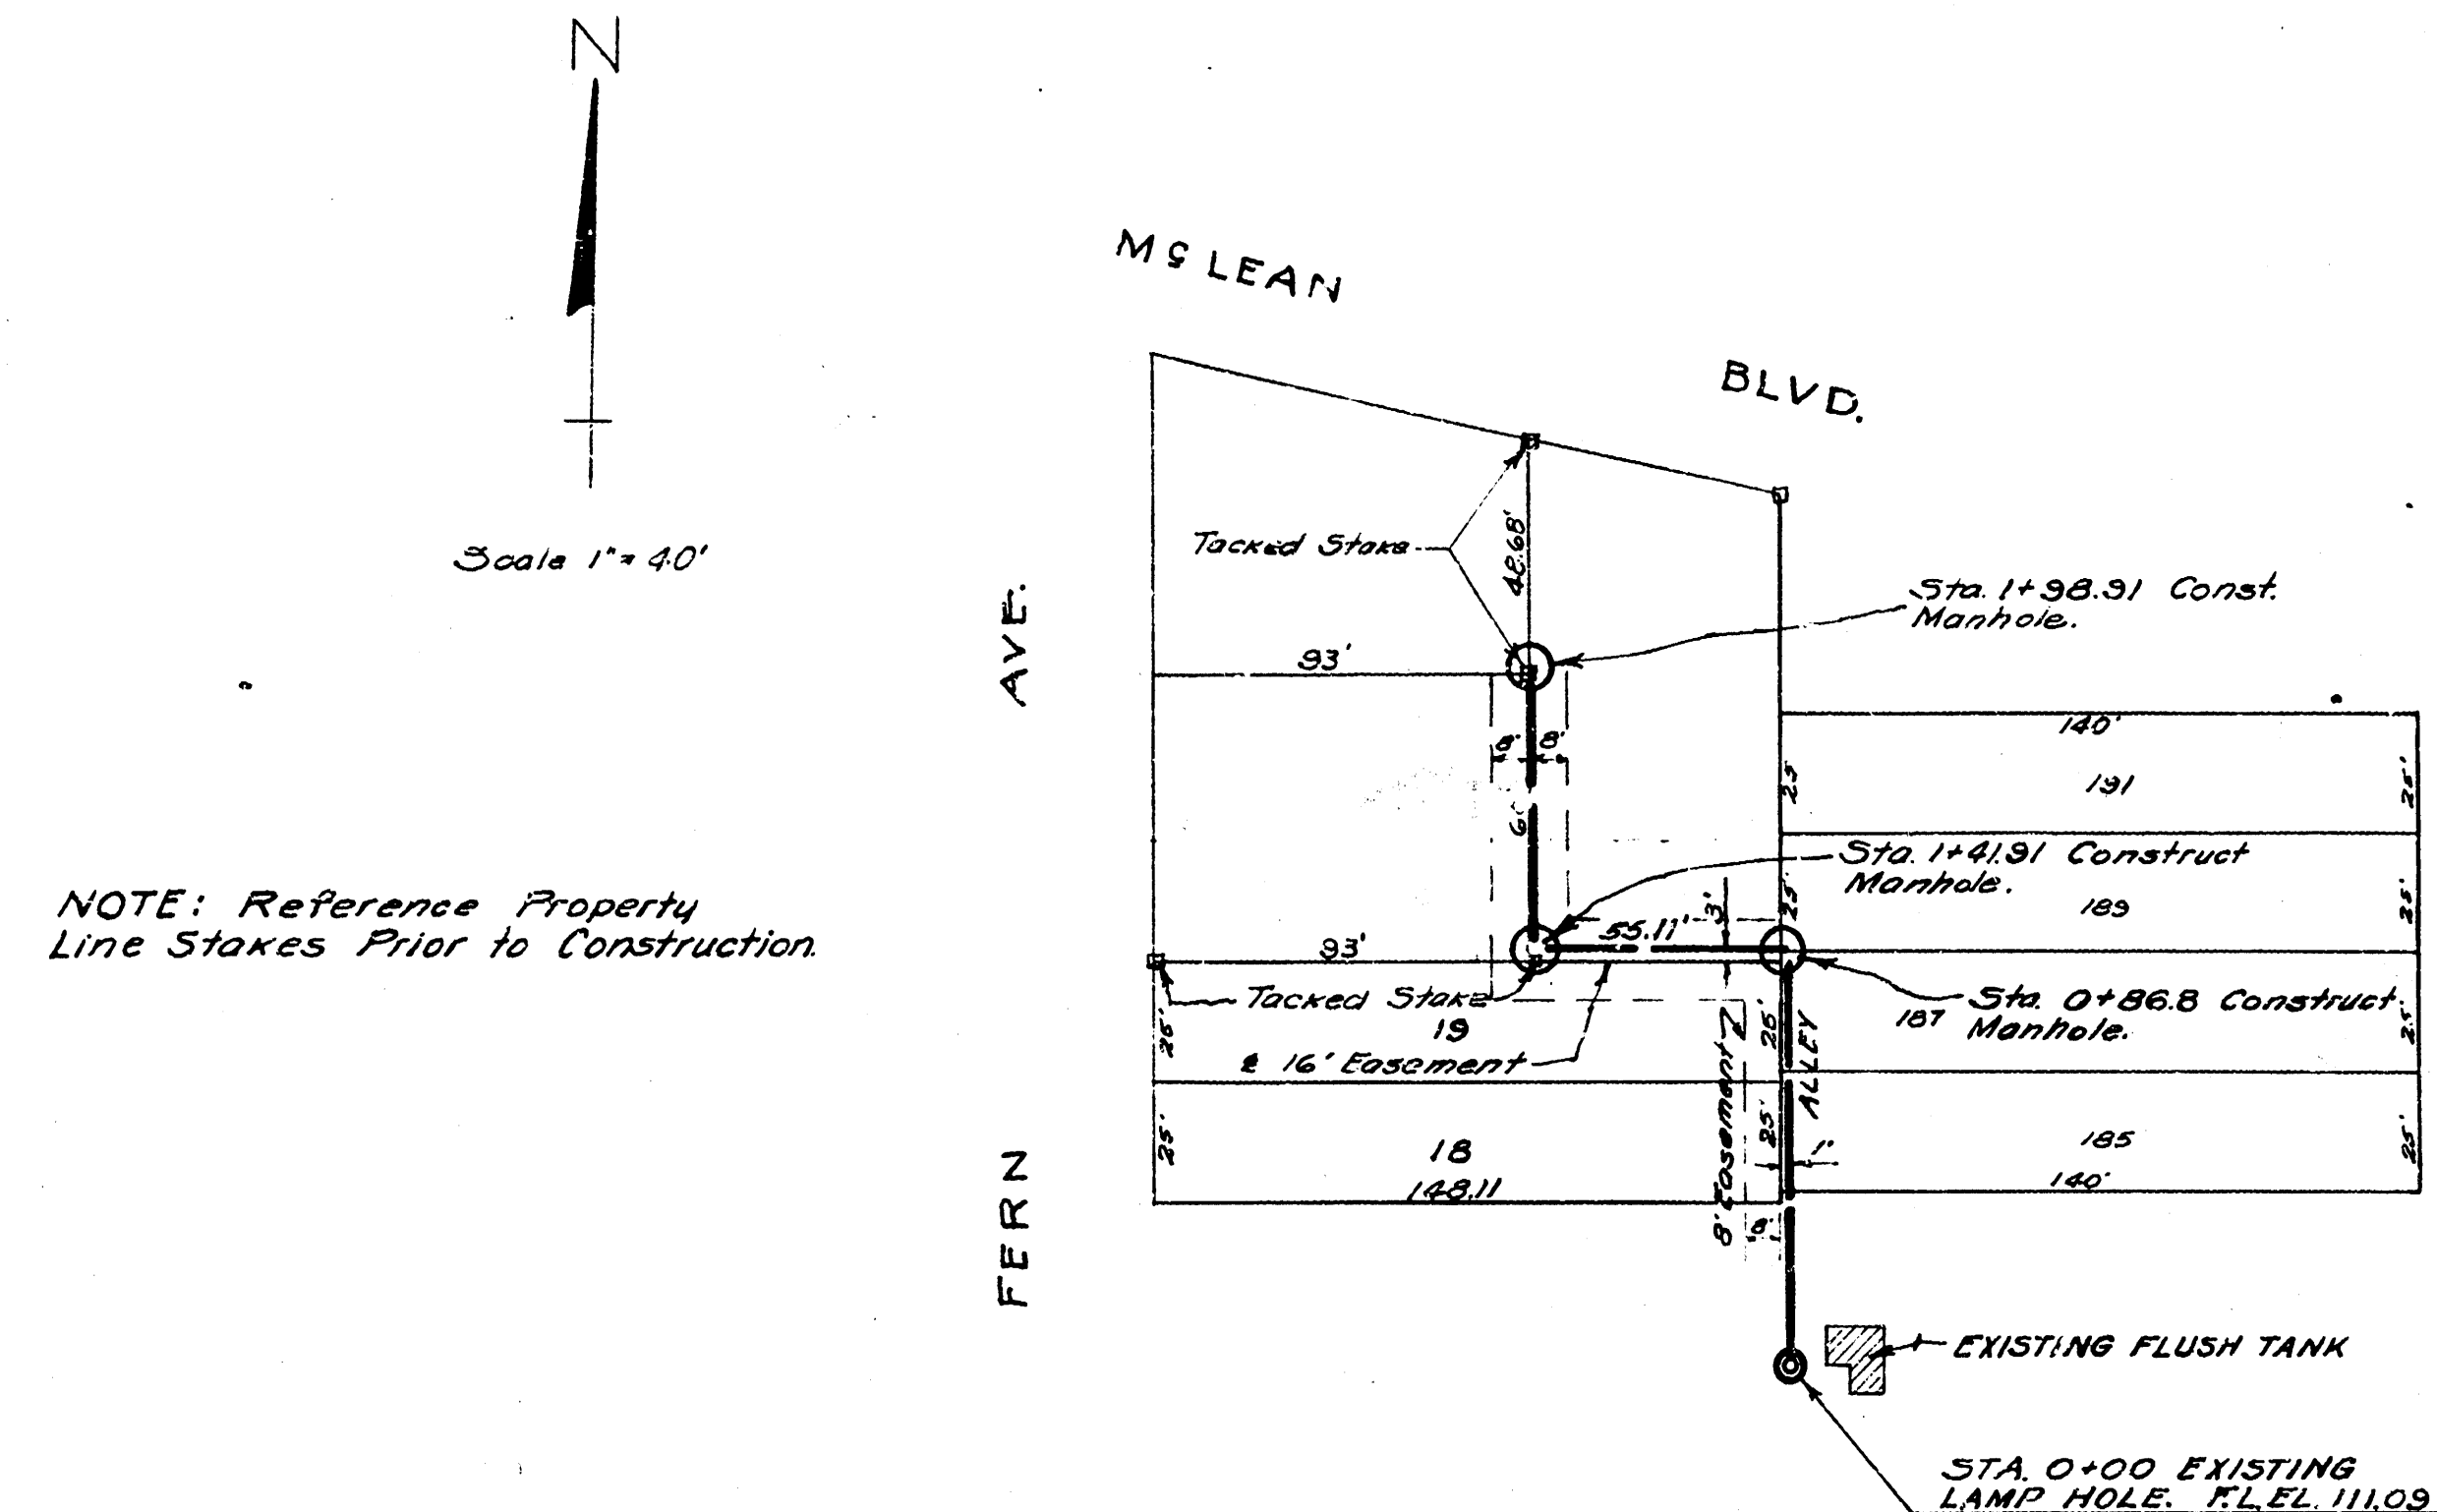


Date June 1951
 Drawn by J.L.A.
 Checked by Nick Brown
 M.B. & H.3

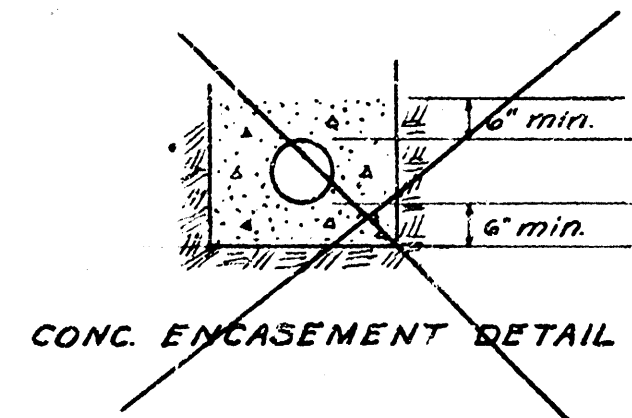


B.M. W. Rim of Manhole N.W. Corner Vine & St. Louis El. 115.37

NOTE BOOK NO. H-2
 Scale: 1"=40' Horiz.
 1"=4' Vert.


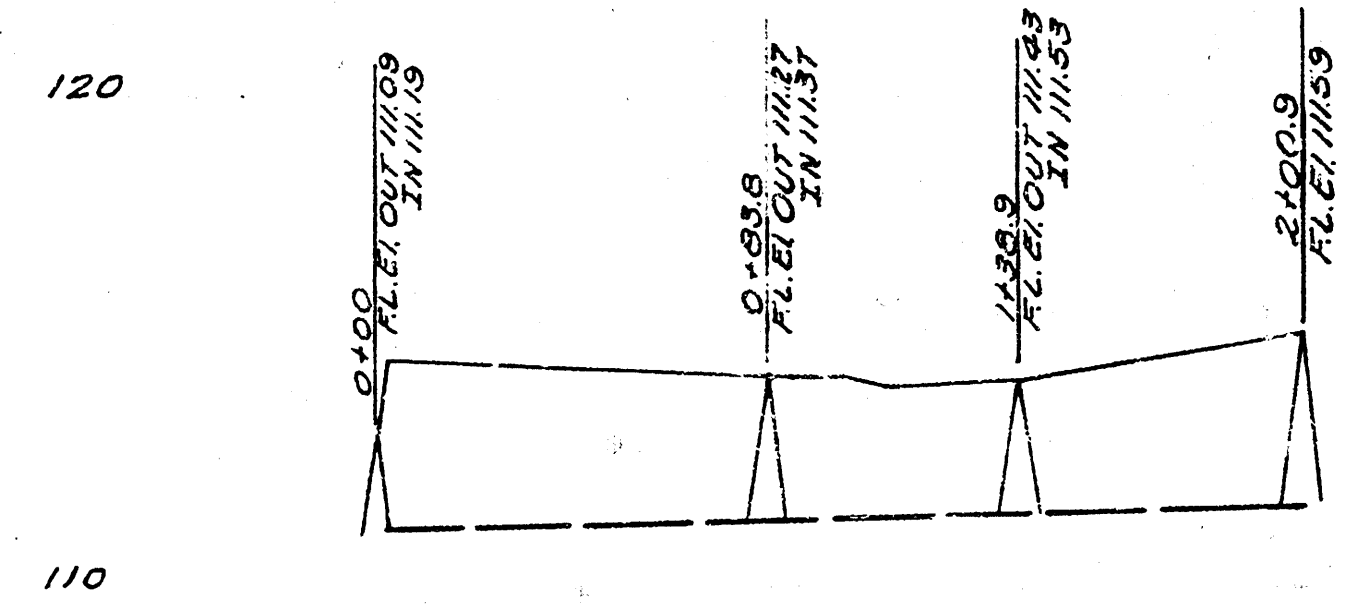


LAT. P. DIST. SS. MAIN 8
 CITY OF WICHITA, KANSAS
 L.K. WHITE CITY ENGINEER
 Proj. No. C21-33

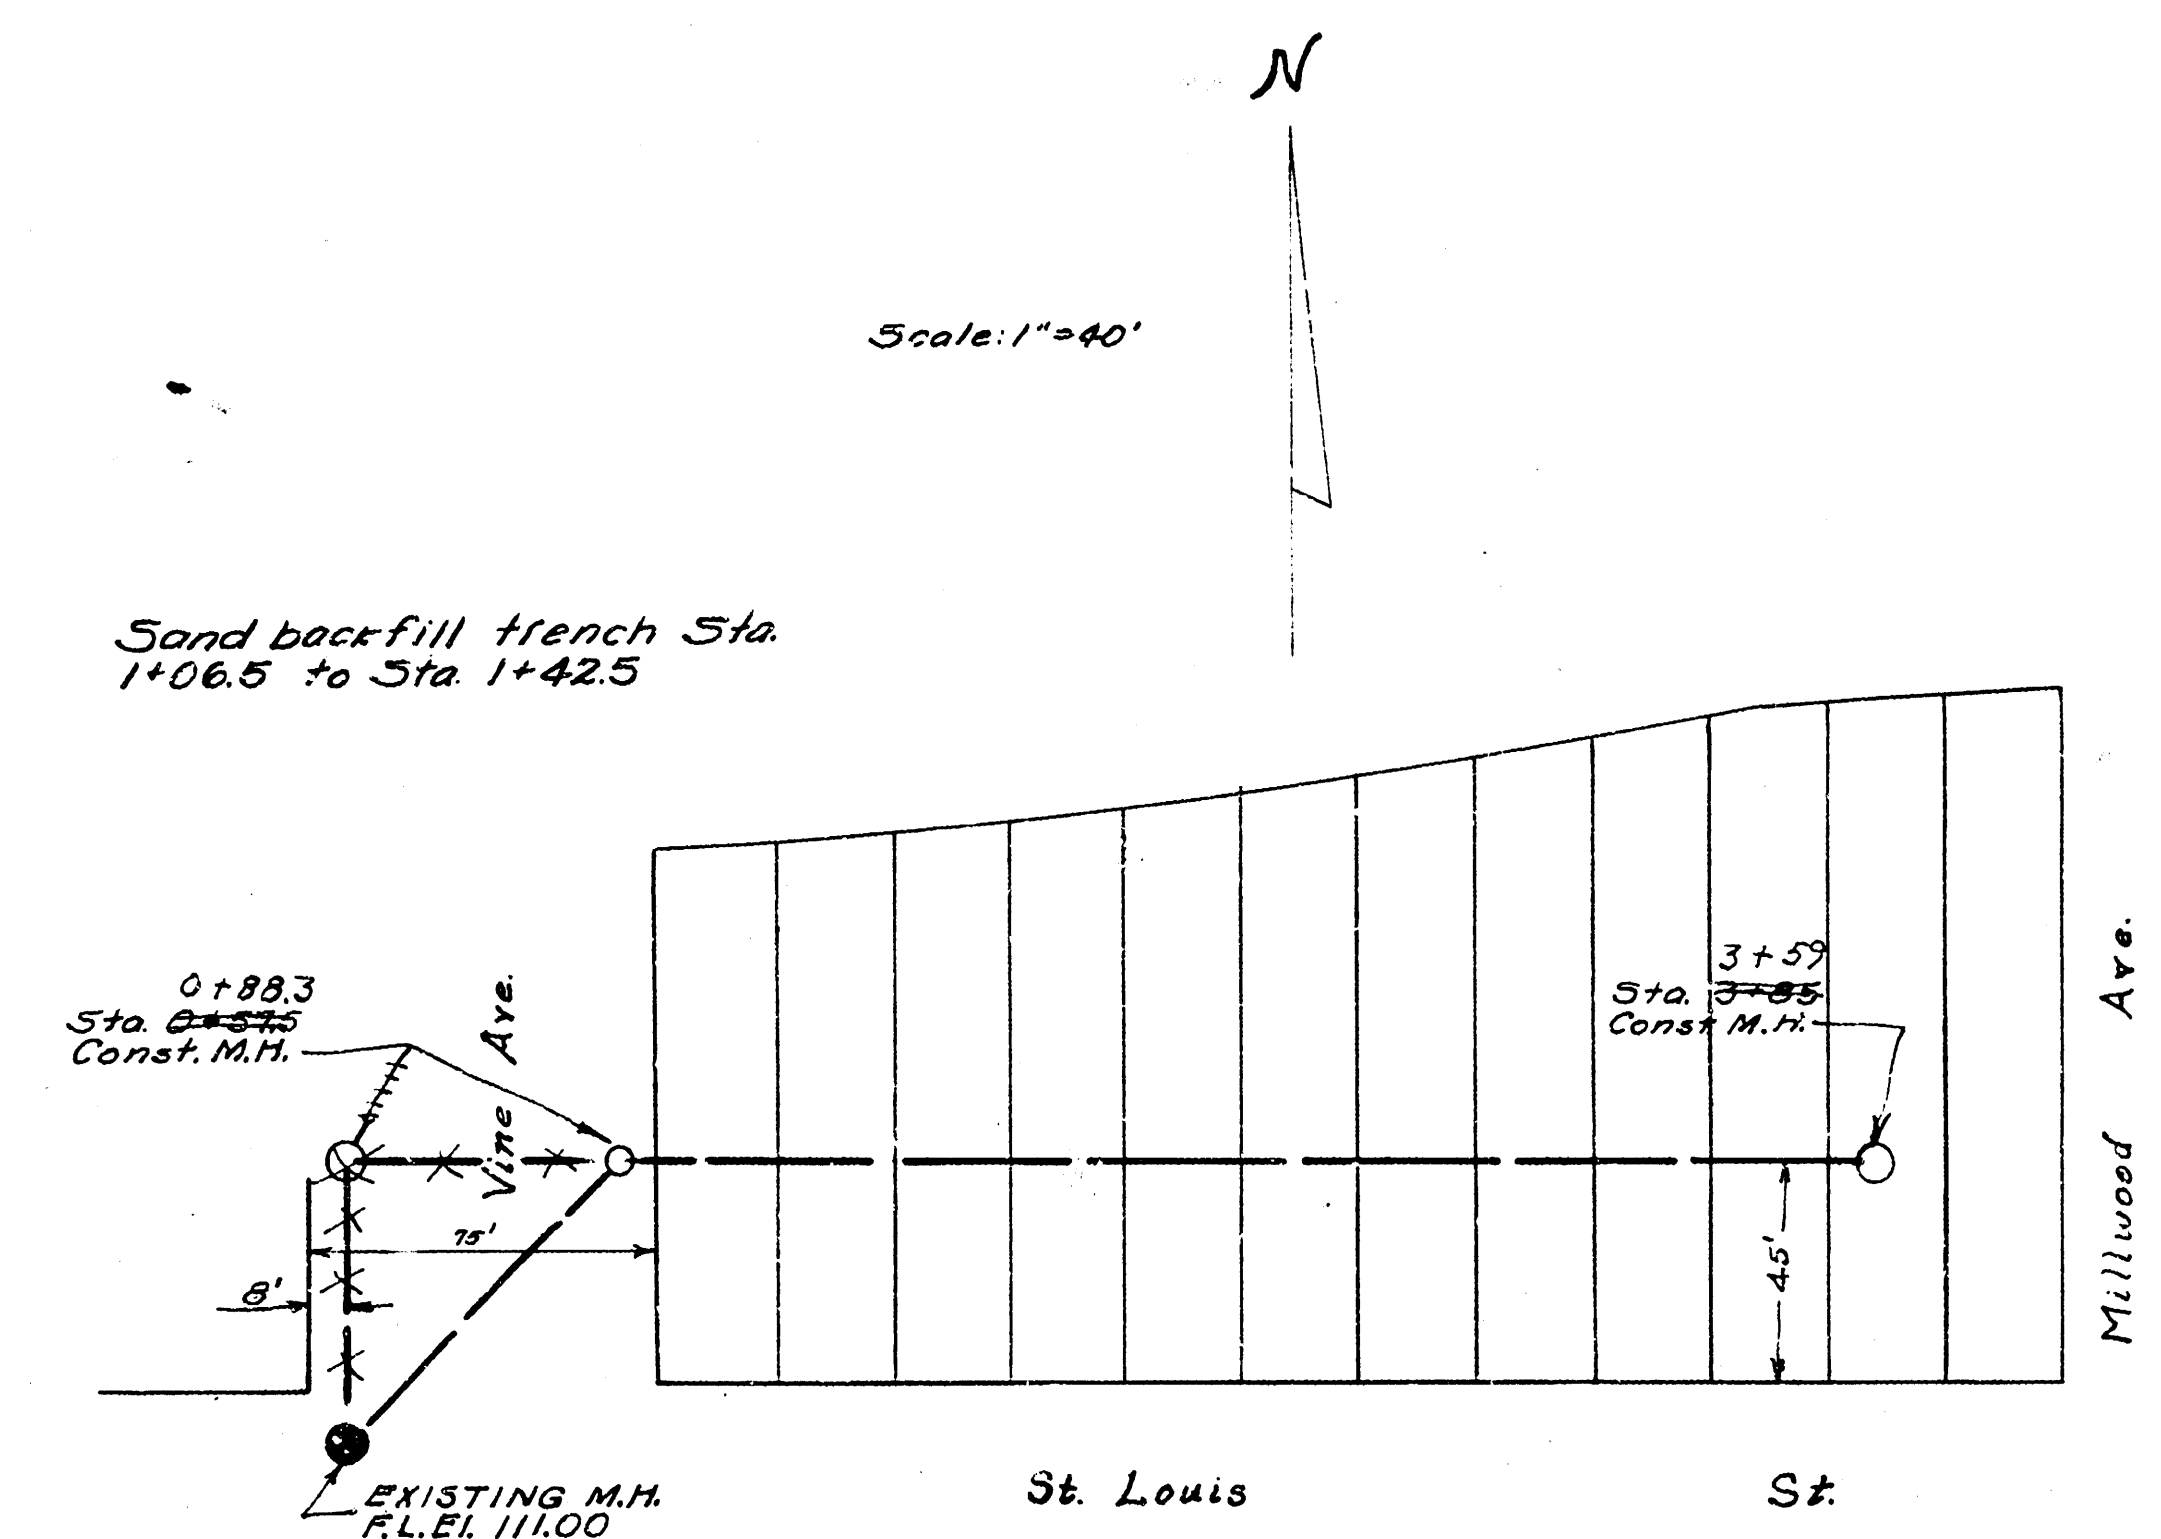

B.M. 115.37 W. rim of M.H. Sta. 0+00

Scale: 1"=40'
 Book H-3

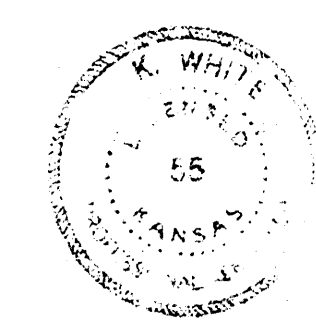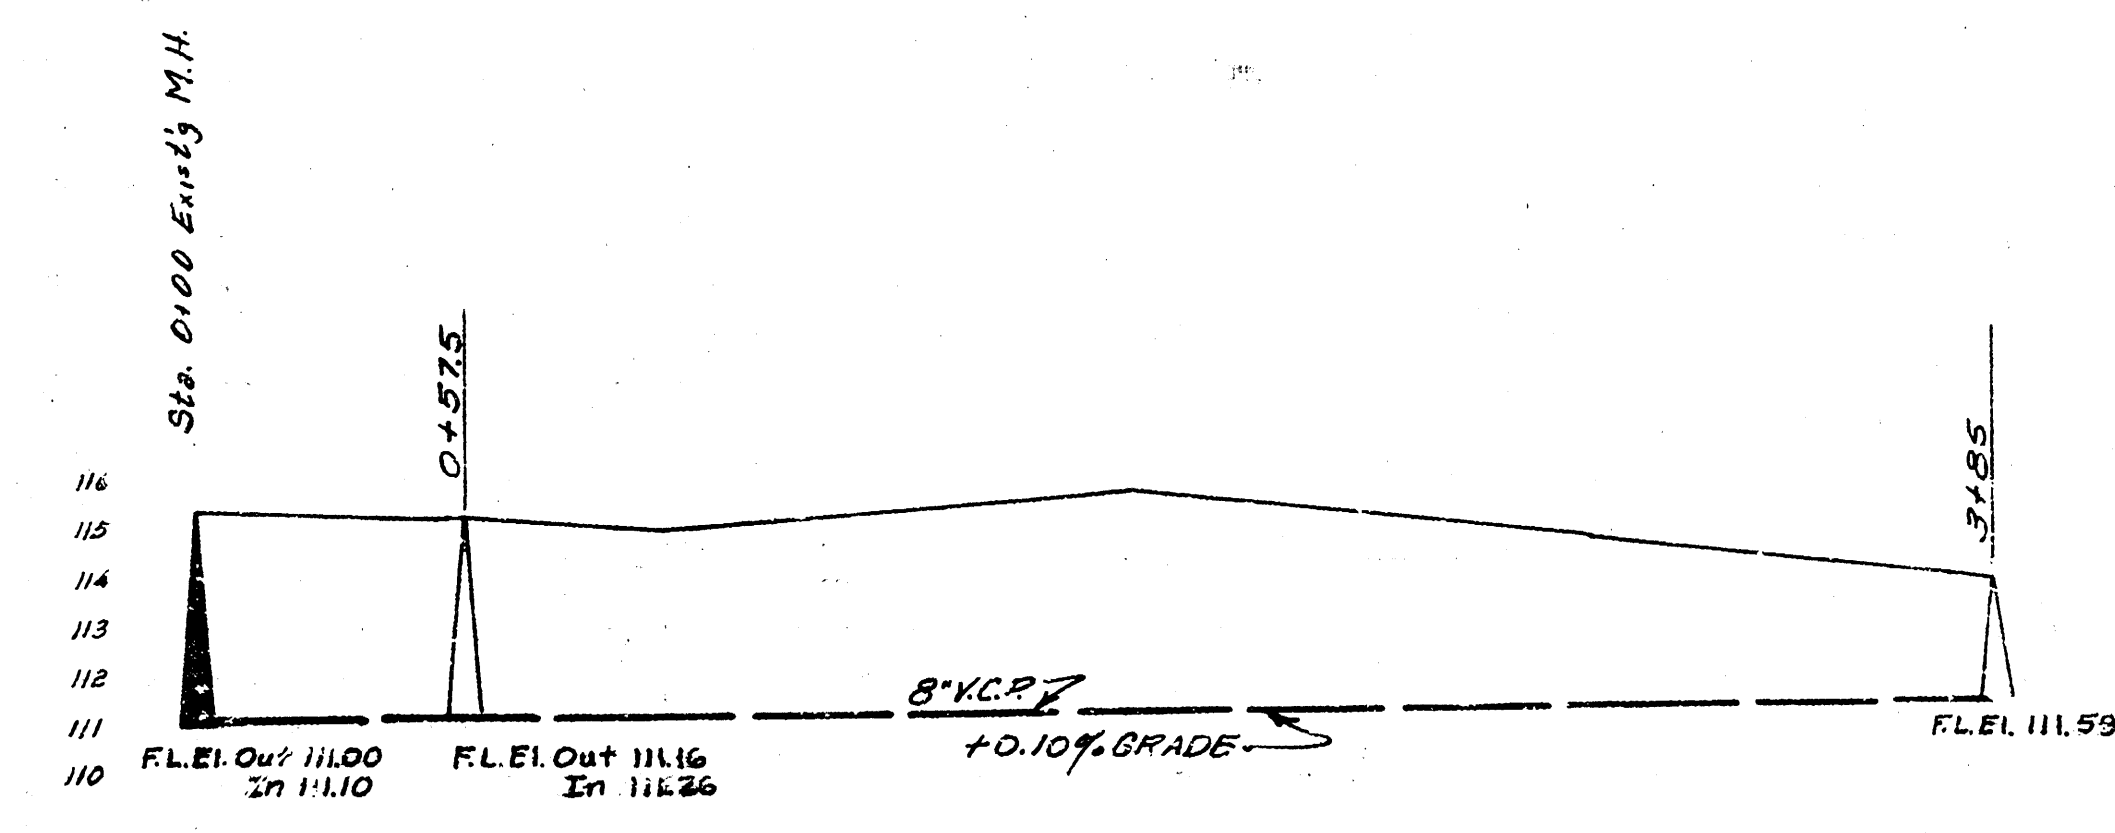

LATERAL Q. SS*8
 City of Wichita, Kansas
 L.K. White City Engineer
 March 1951 Private Contract