

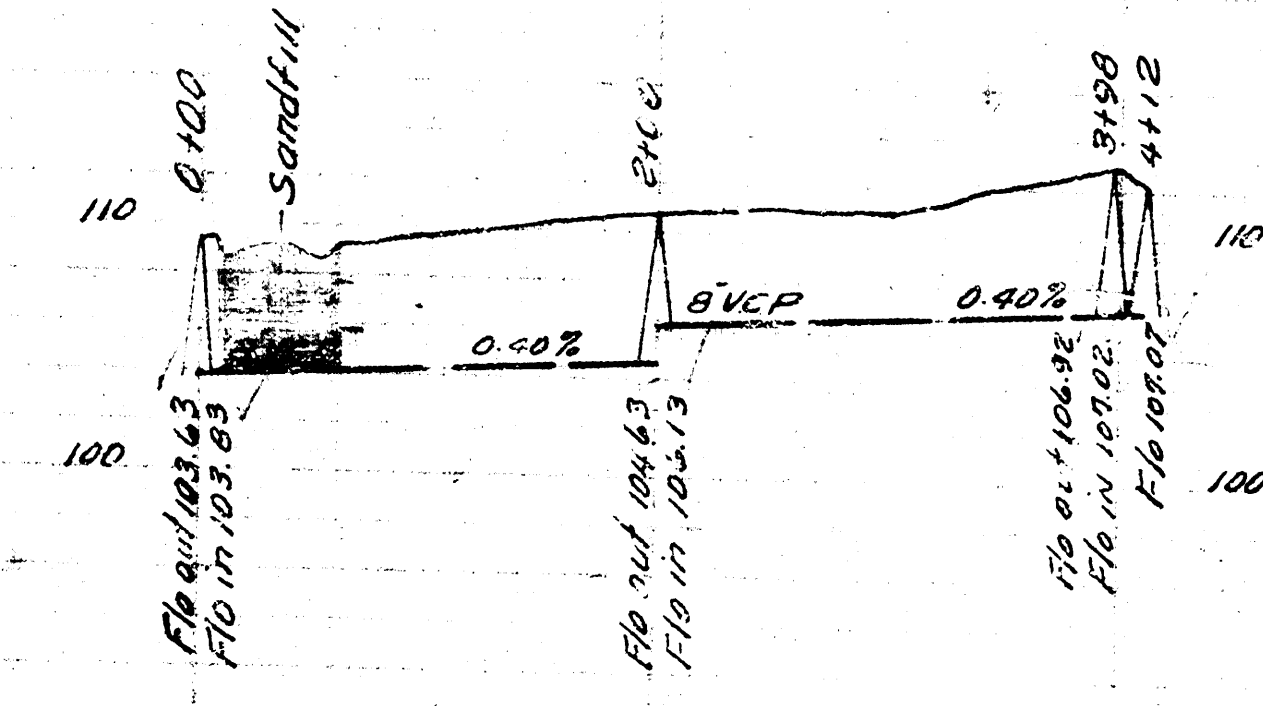
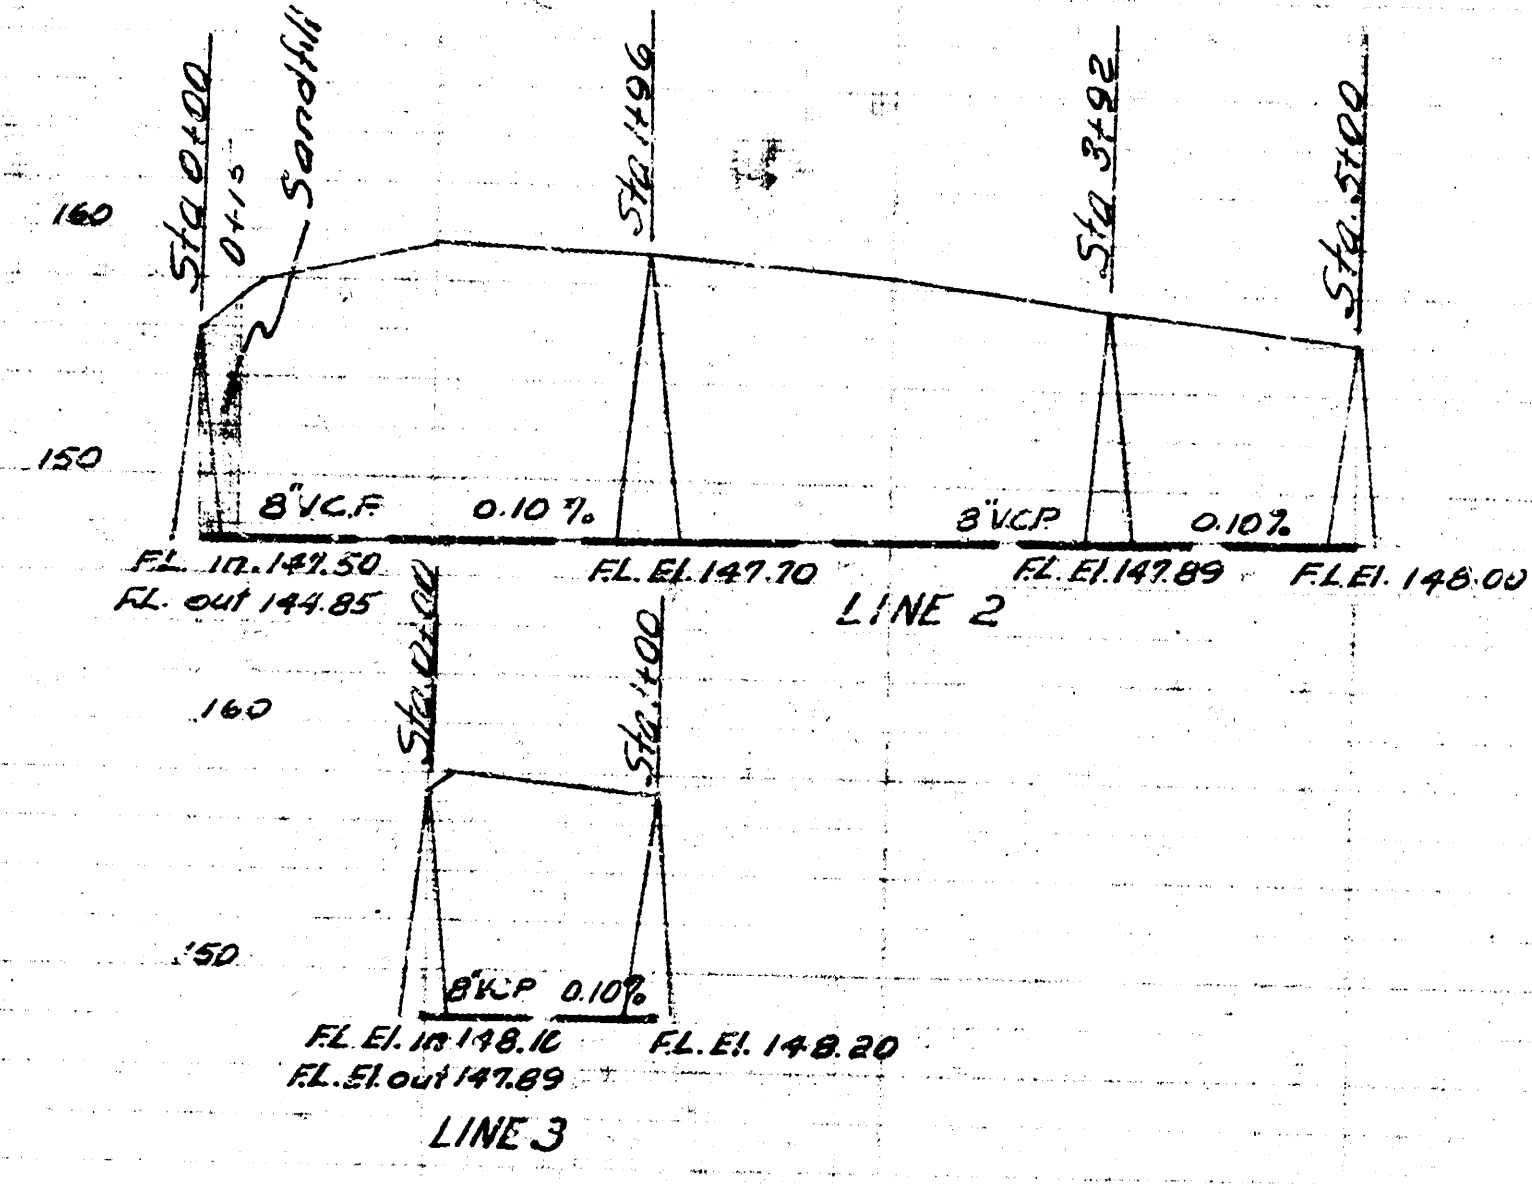
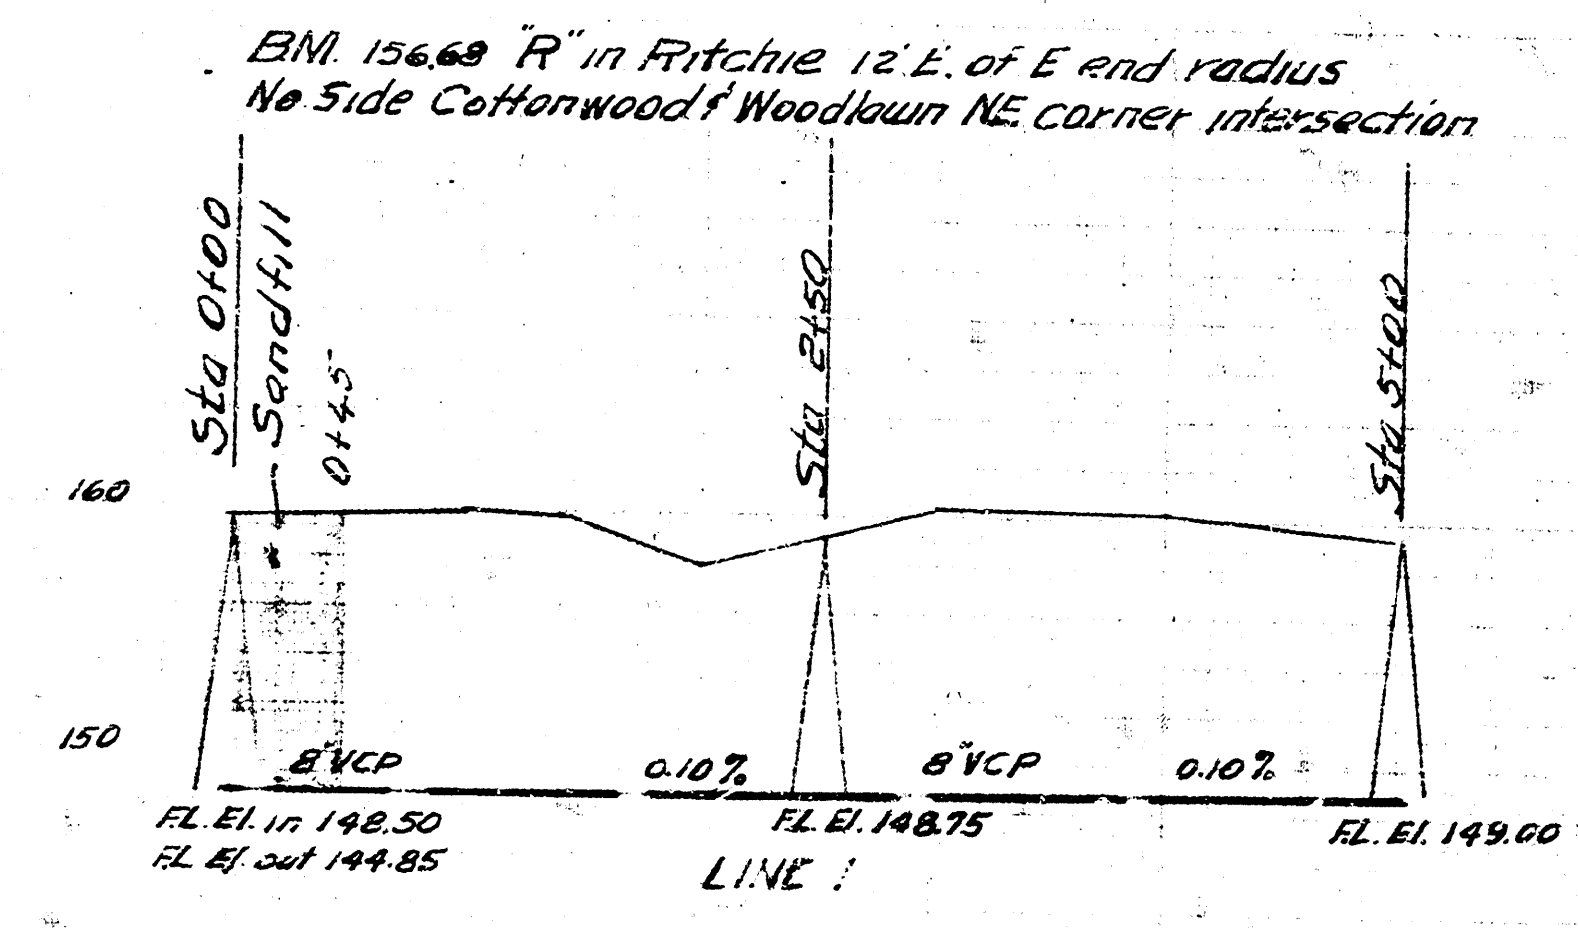


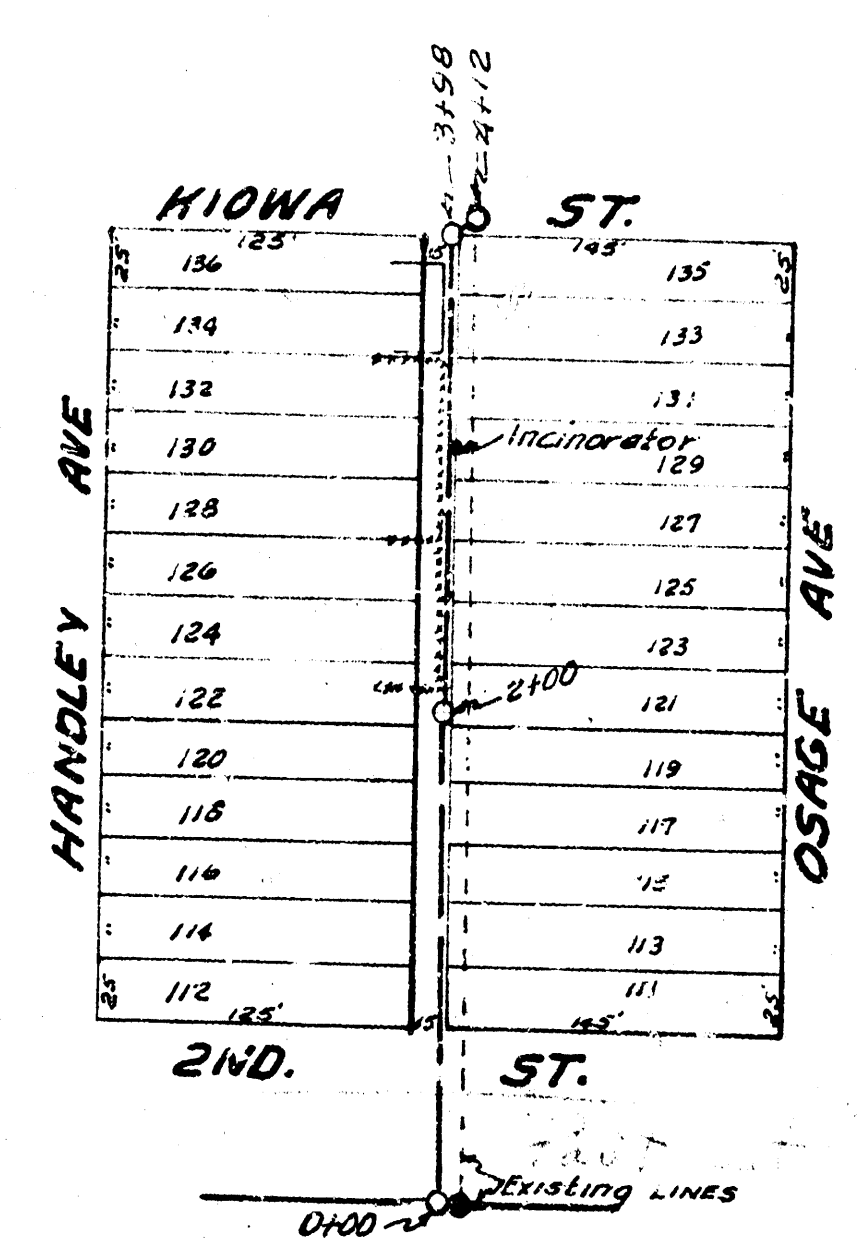

LAT. 9, SUB. MAIN 3, WIS.
CITY OF WICHITA KANSAS
L.H. WHITE CITY ENGINEER
Proj. No. C-22-54

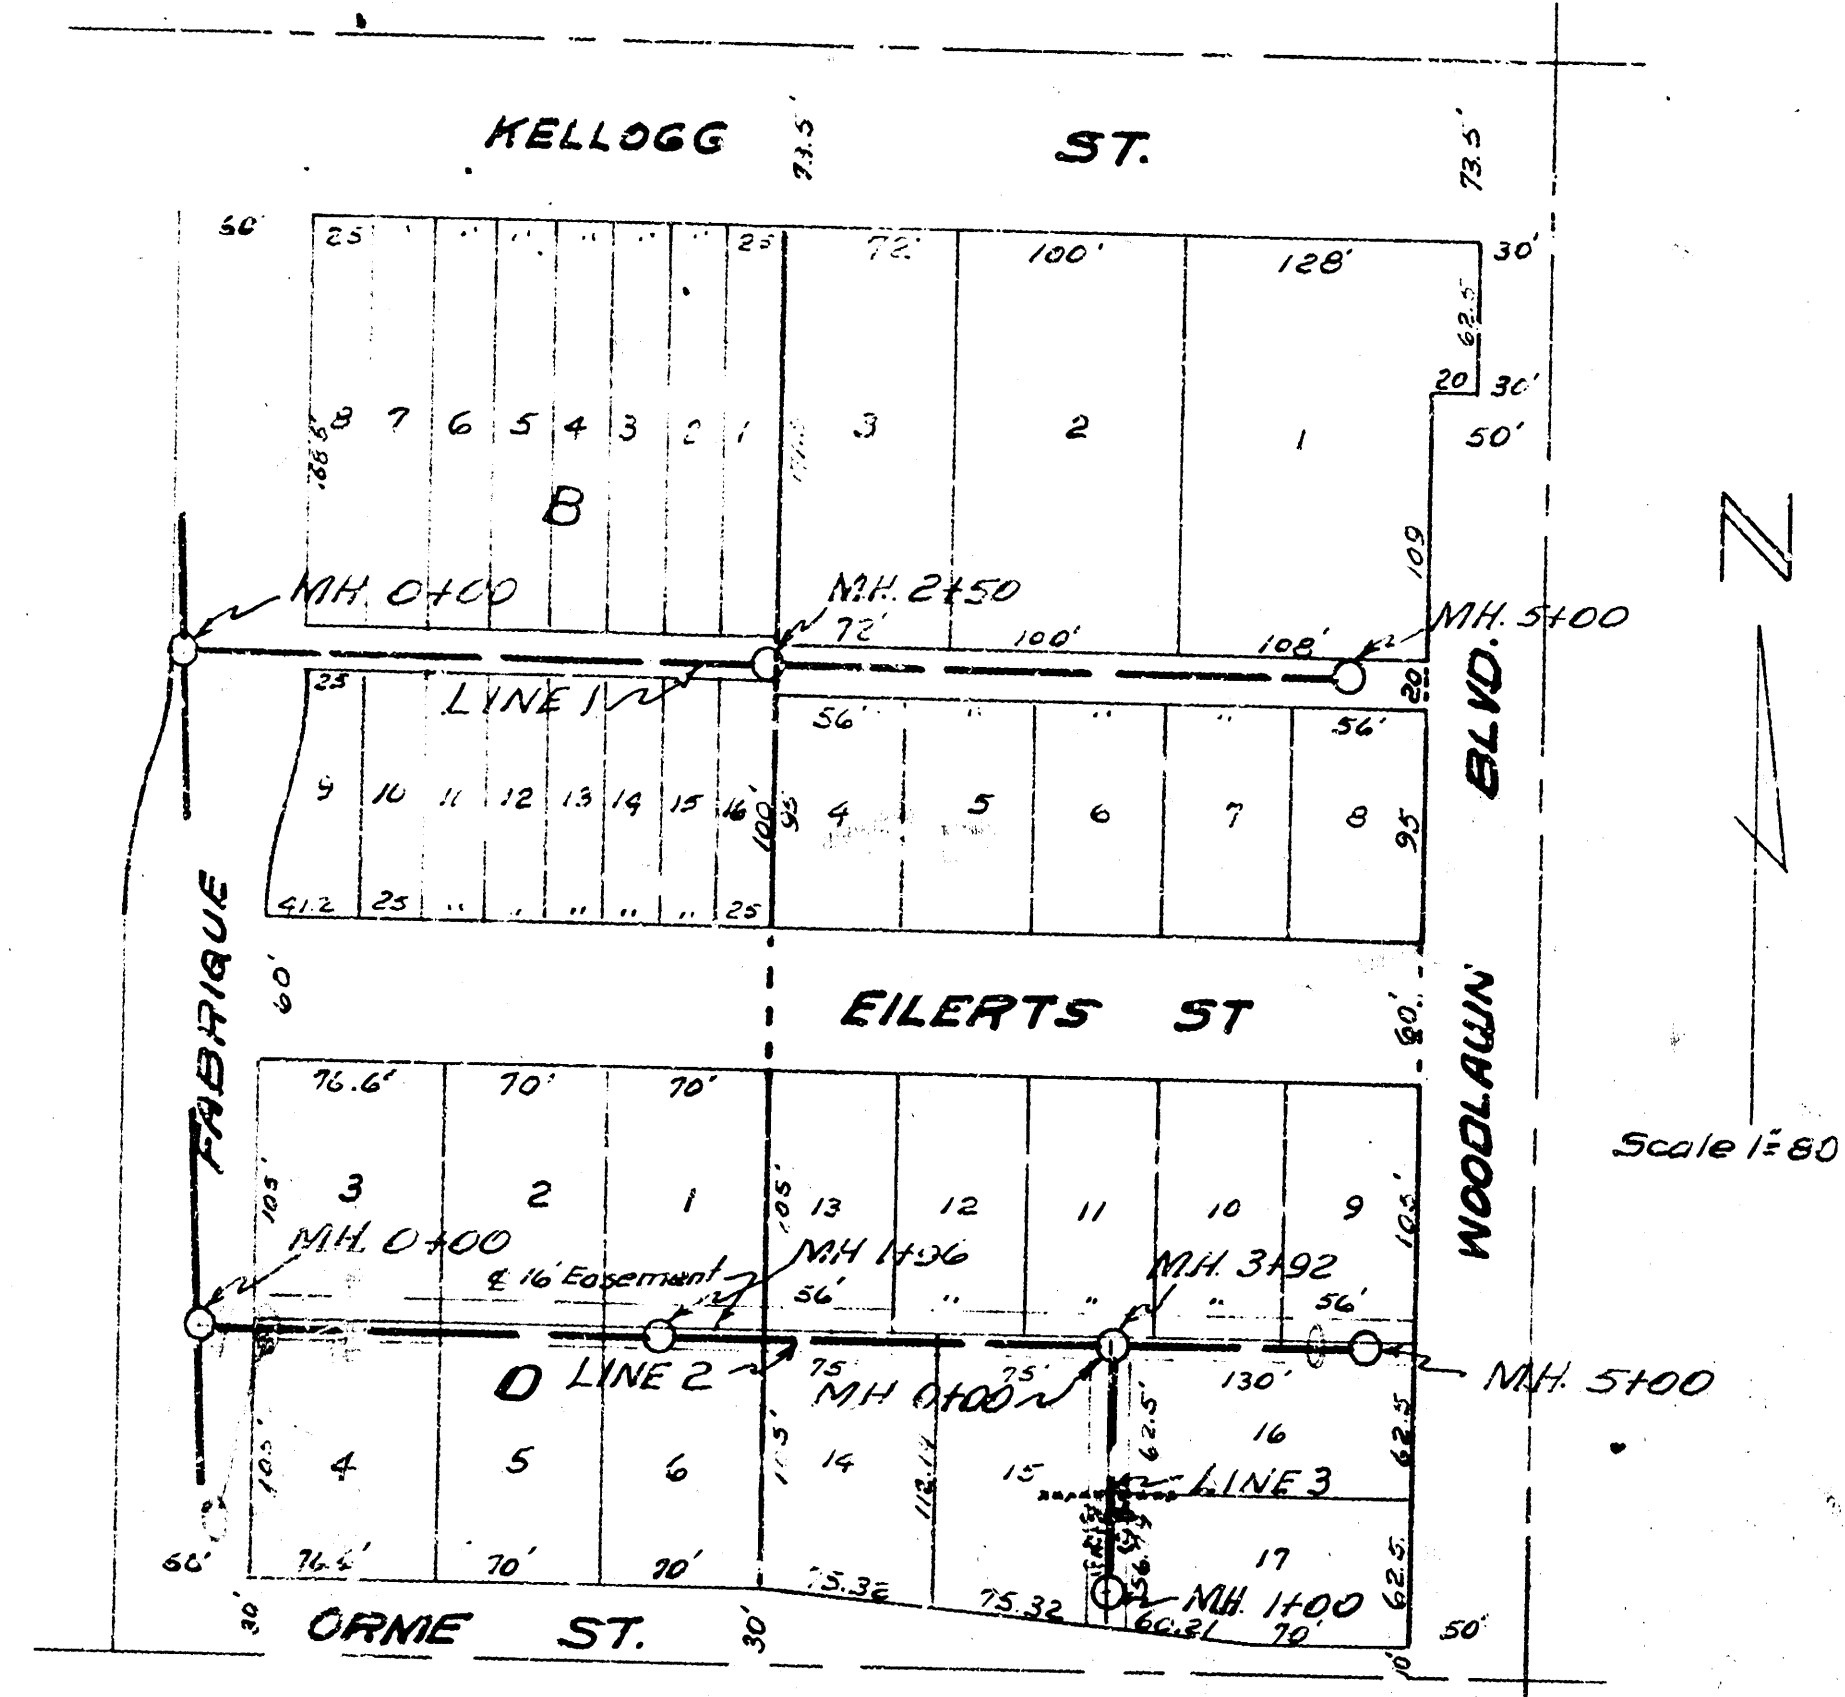

Recon Portion of 558
CITY OF WICHITA KANSAS
L.H. WHITE CITY ENGINEER
Proj. No. C-22-52

Date 7-12-52
Drawn by L. McLean
Checked by M. 24
Block No.

Date 12-6-52
Drawn by L.H. White
Checked by S.H.Y.
Block No.