


NOTE TO CONTRACTOR
 This project will be constructed under the supervision of the CITY ENGINEER and conforming to the SPECIFICATIONS of the CITY OF WICHITA. The CITY ENGINEER will reimburse the City of Wichita for all cost of Engineering, Plans, and Inspection.

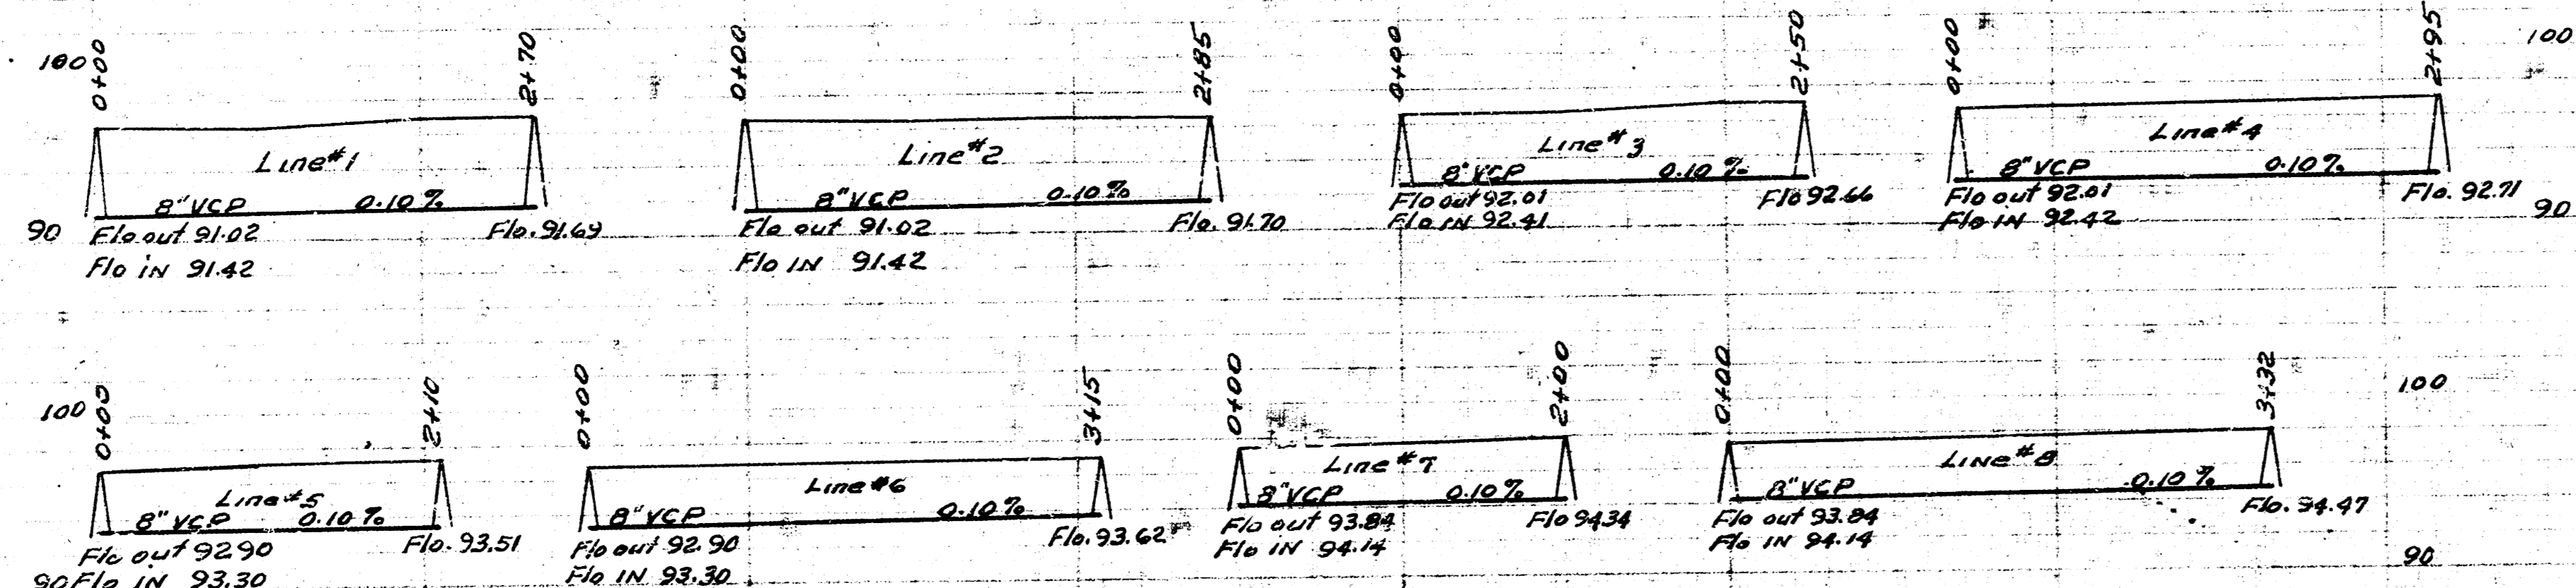

Scale: 1" = 80' Horiz.
 1" = 8' Vert.

LAT. 3,
 CITY OF WICHITA, KANSAS
 L.M. WHITE, CITY ENGINEER
 Private

3-27-52
 L.M.C.I.
 Date Designed by
 Checked by