
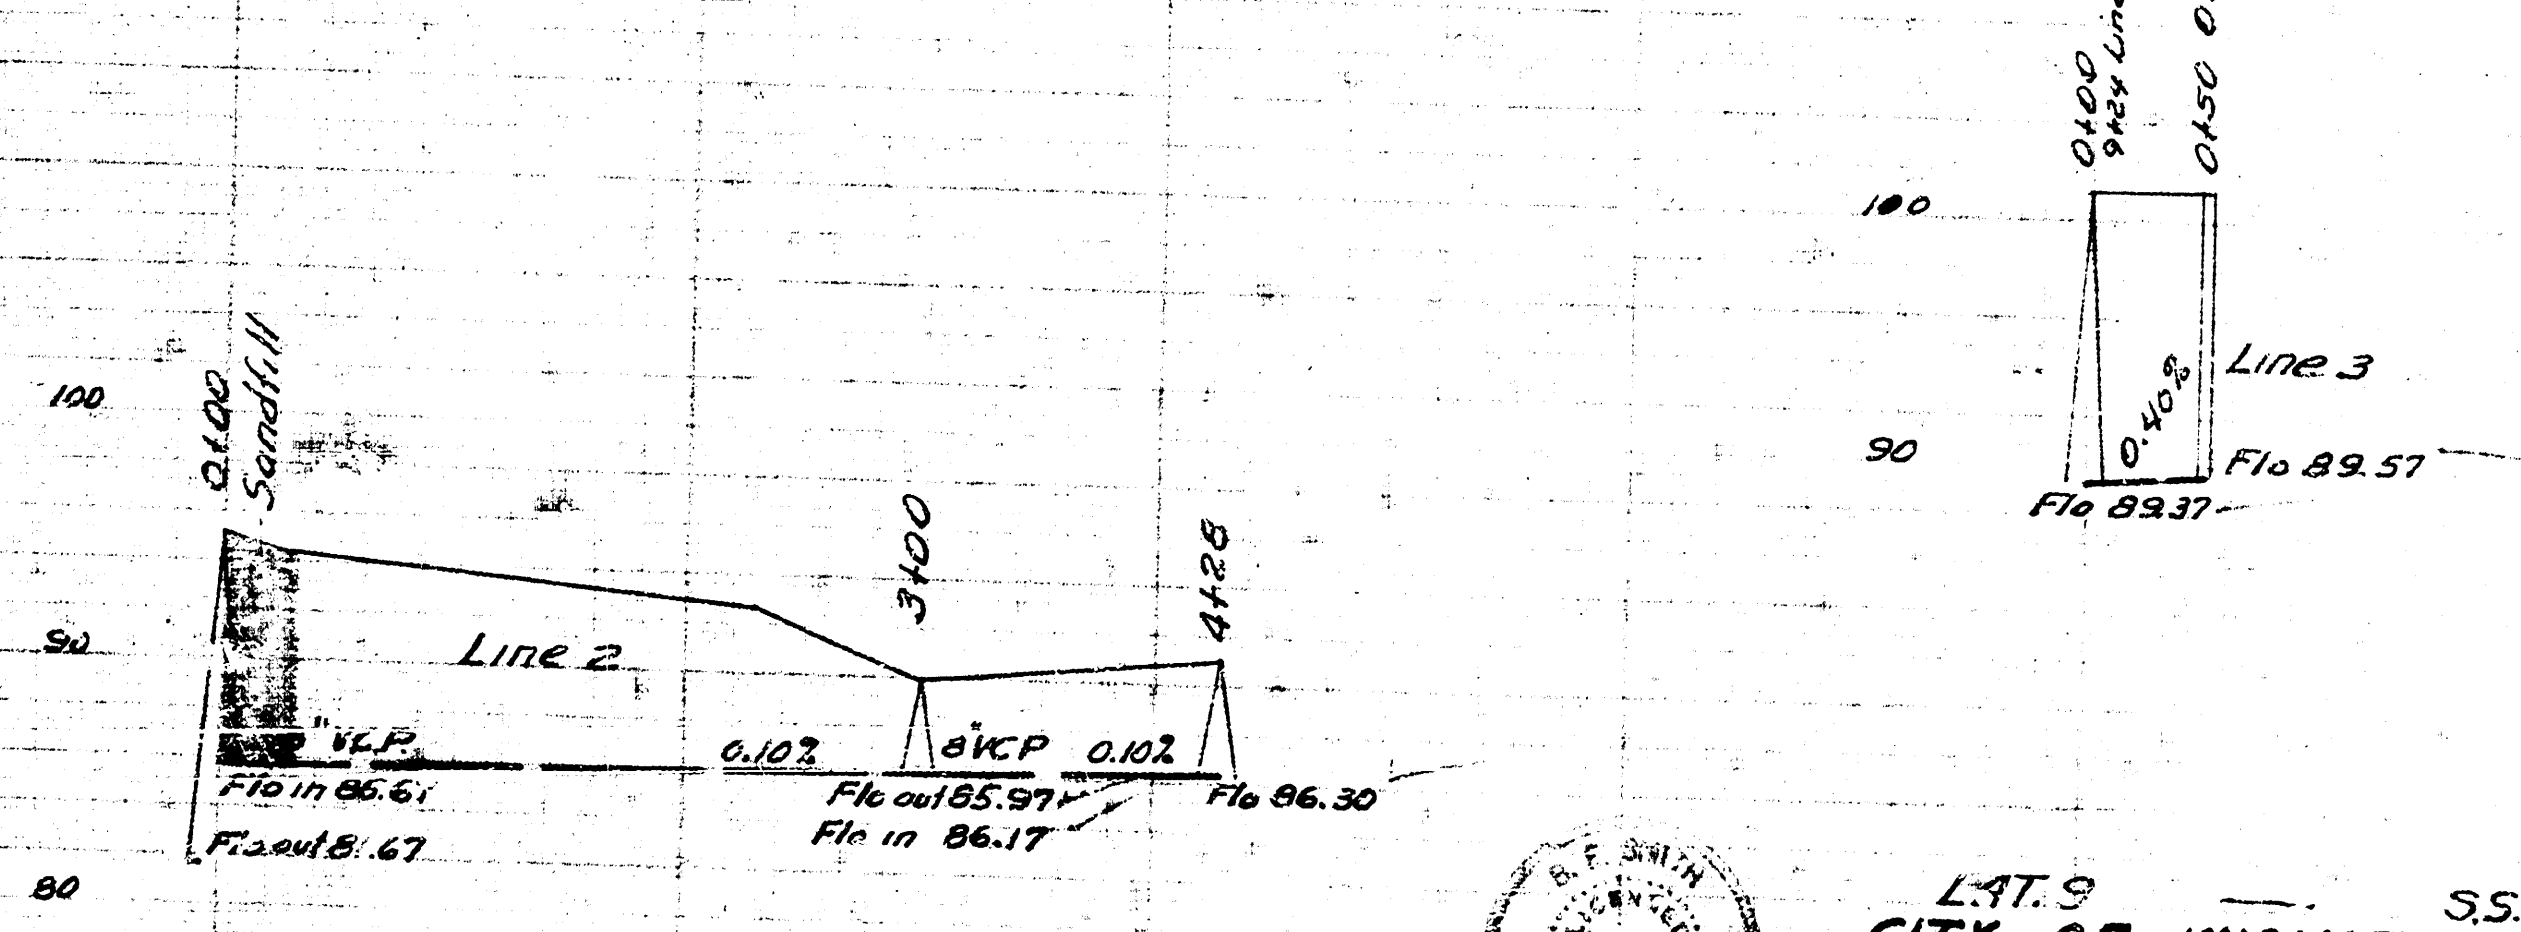
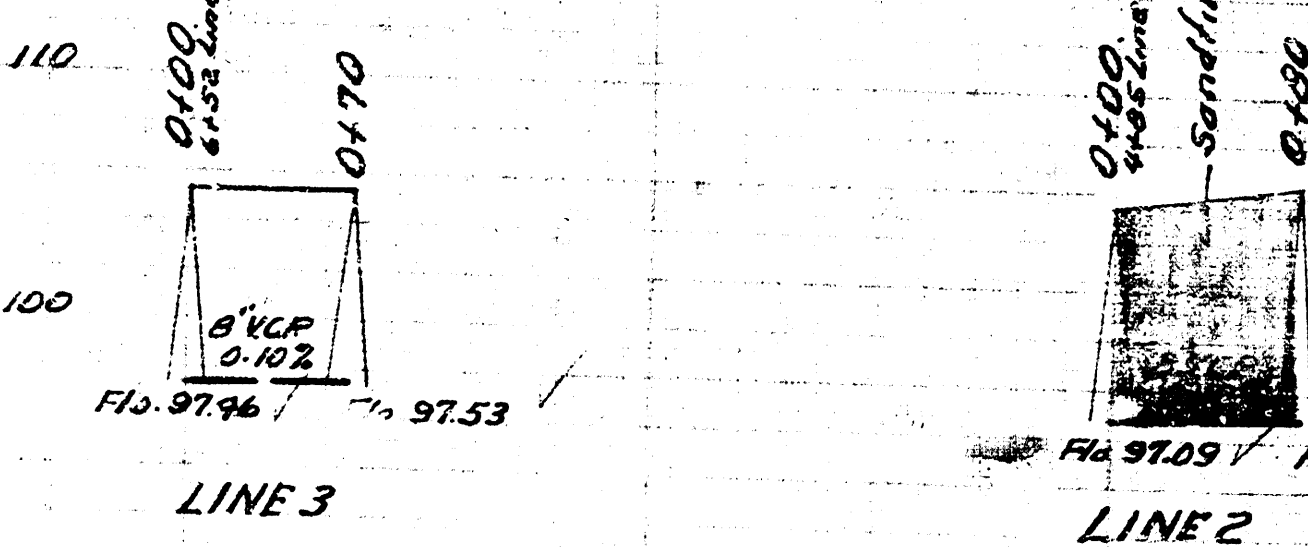
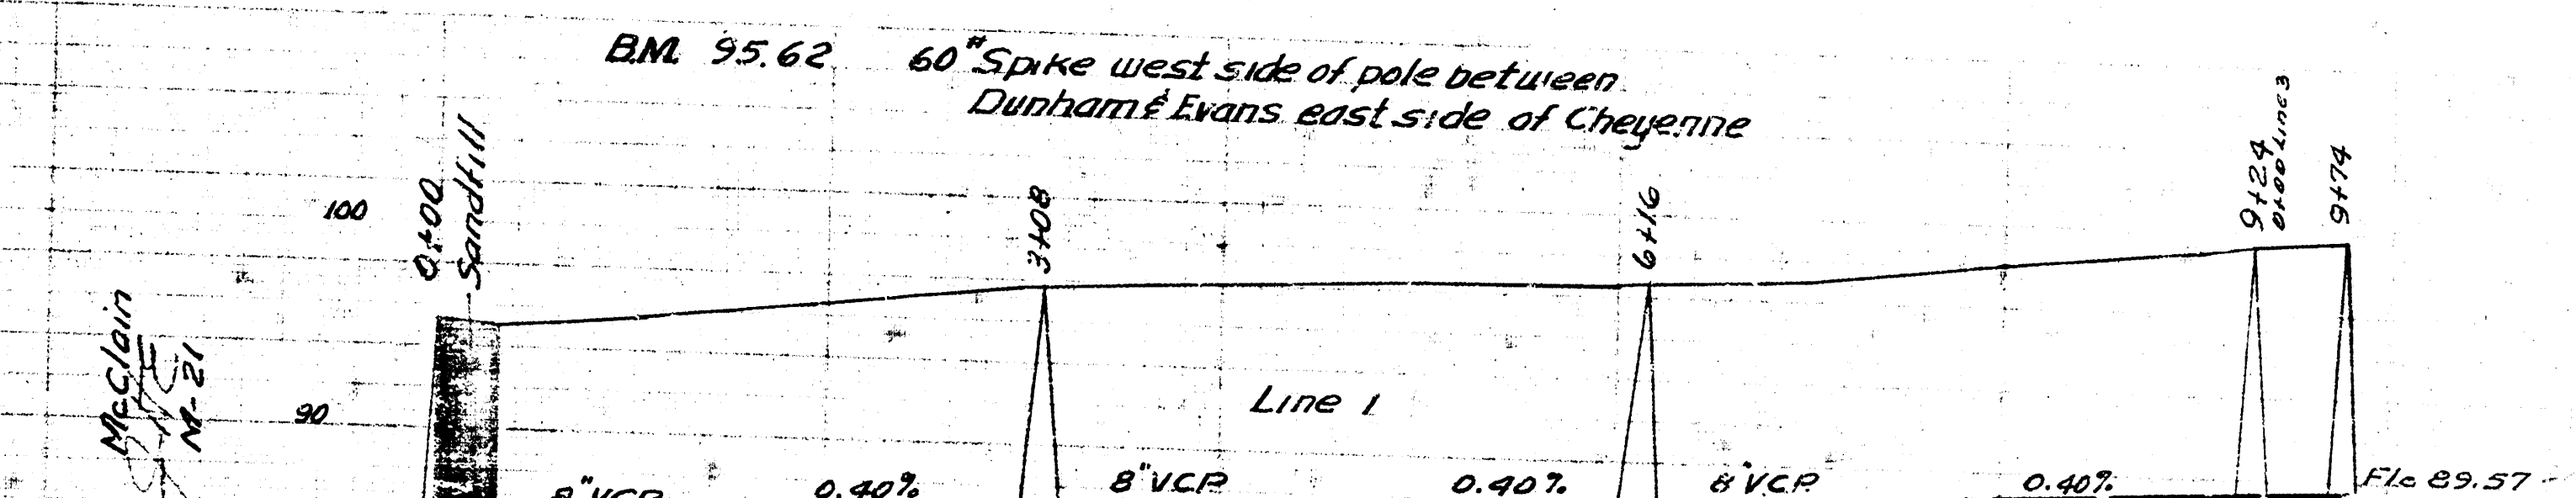
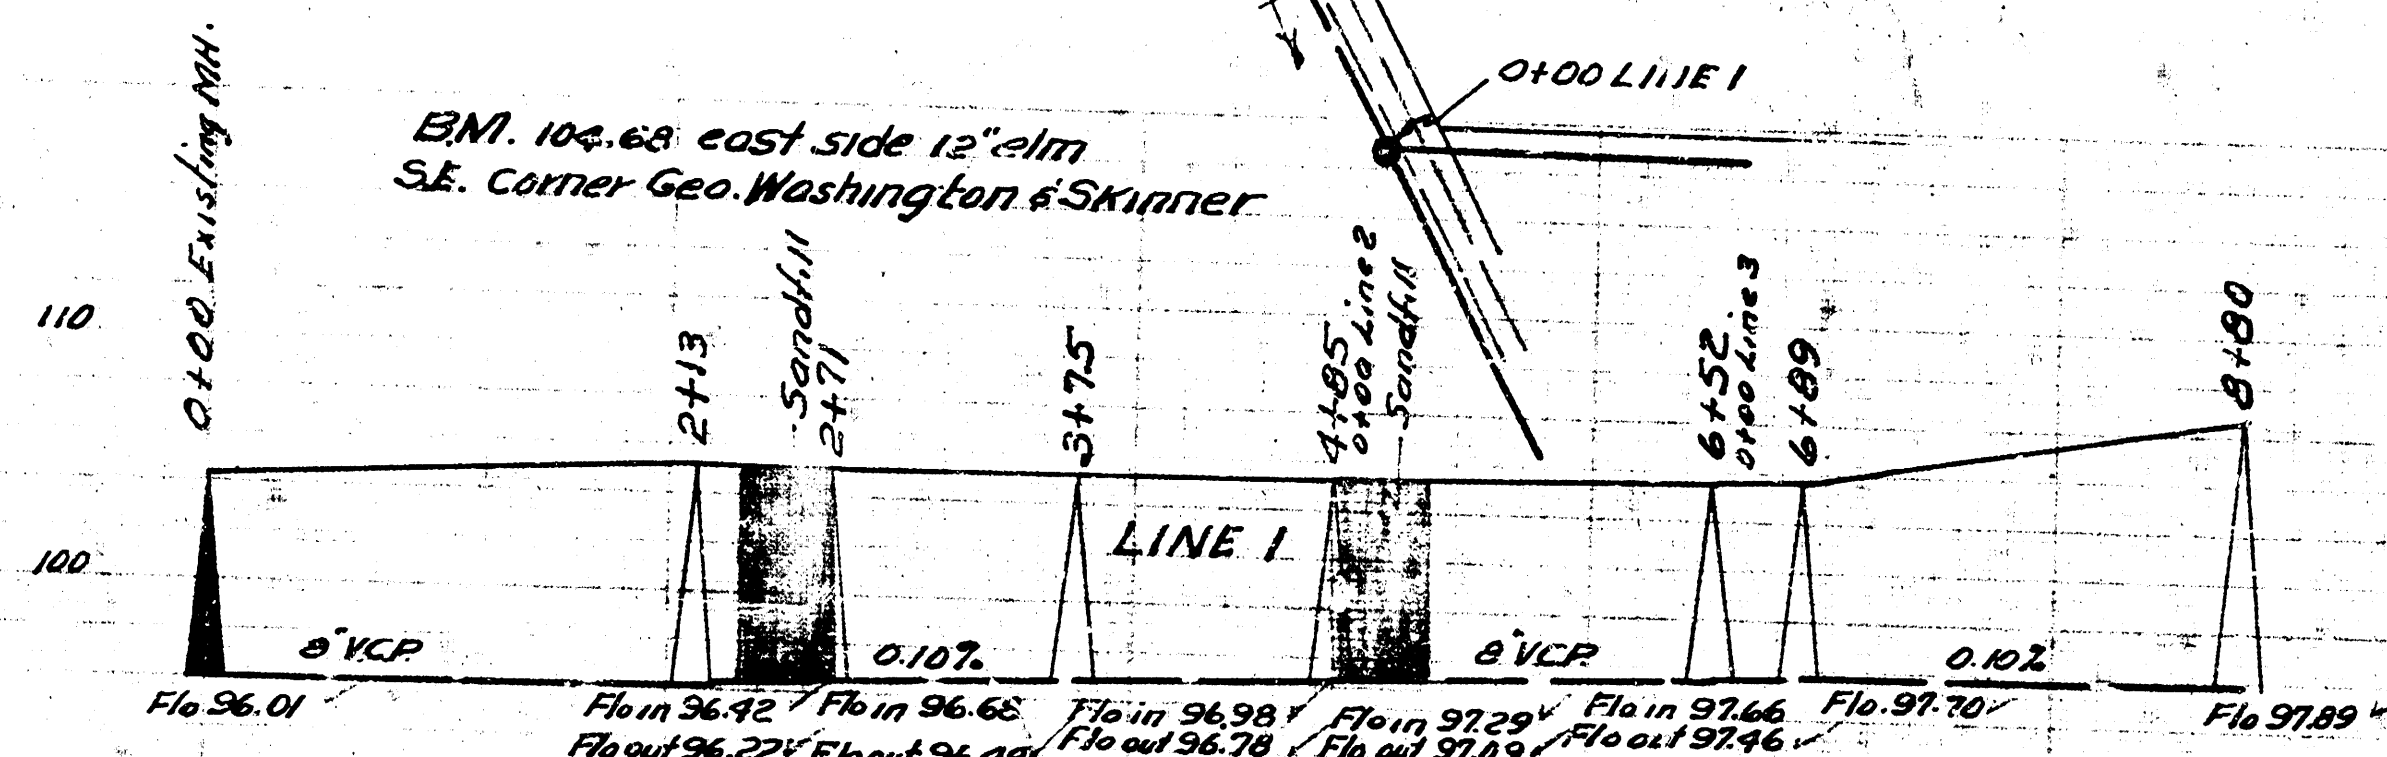
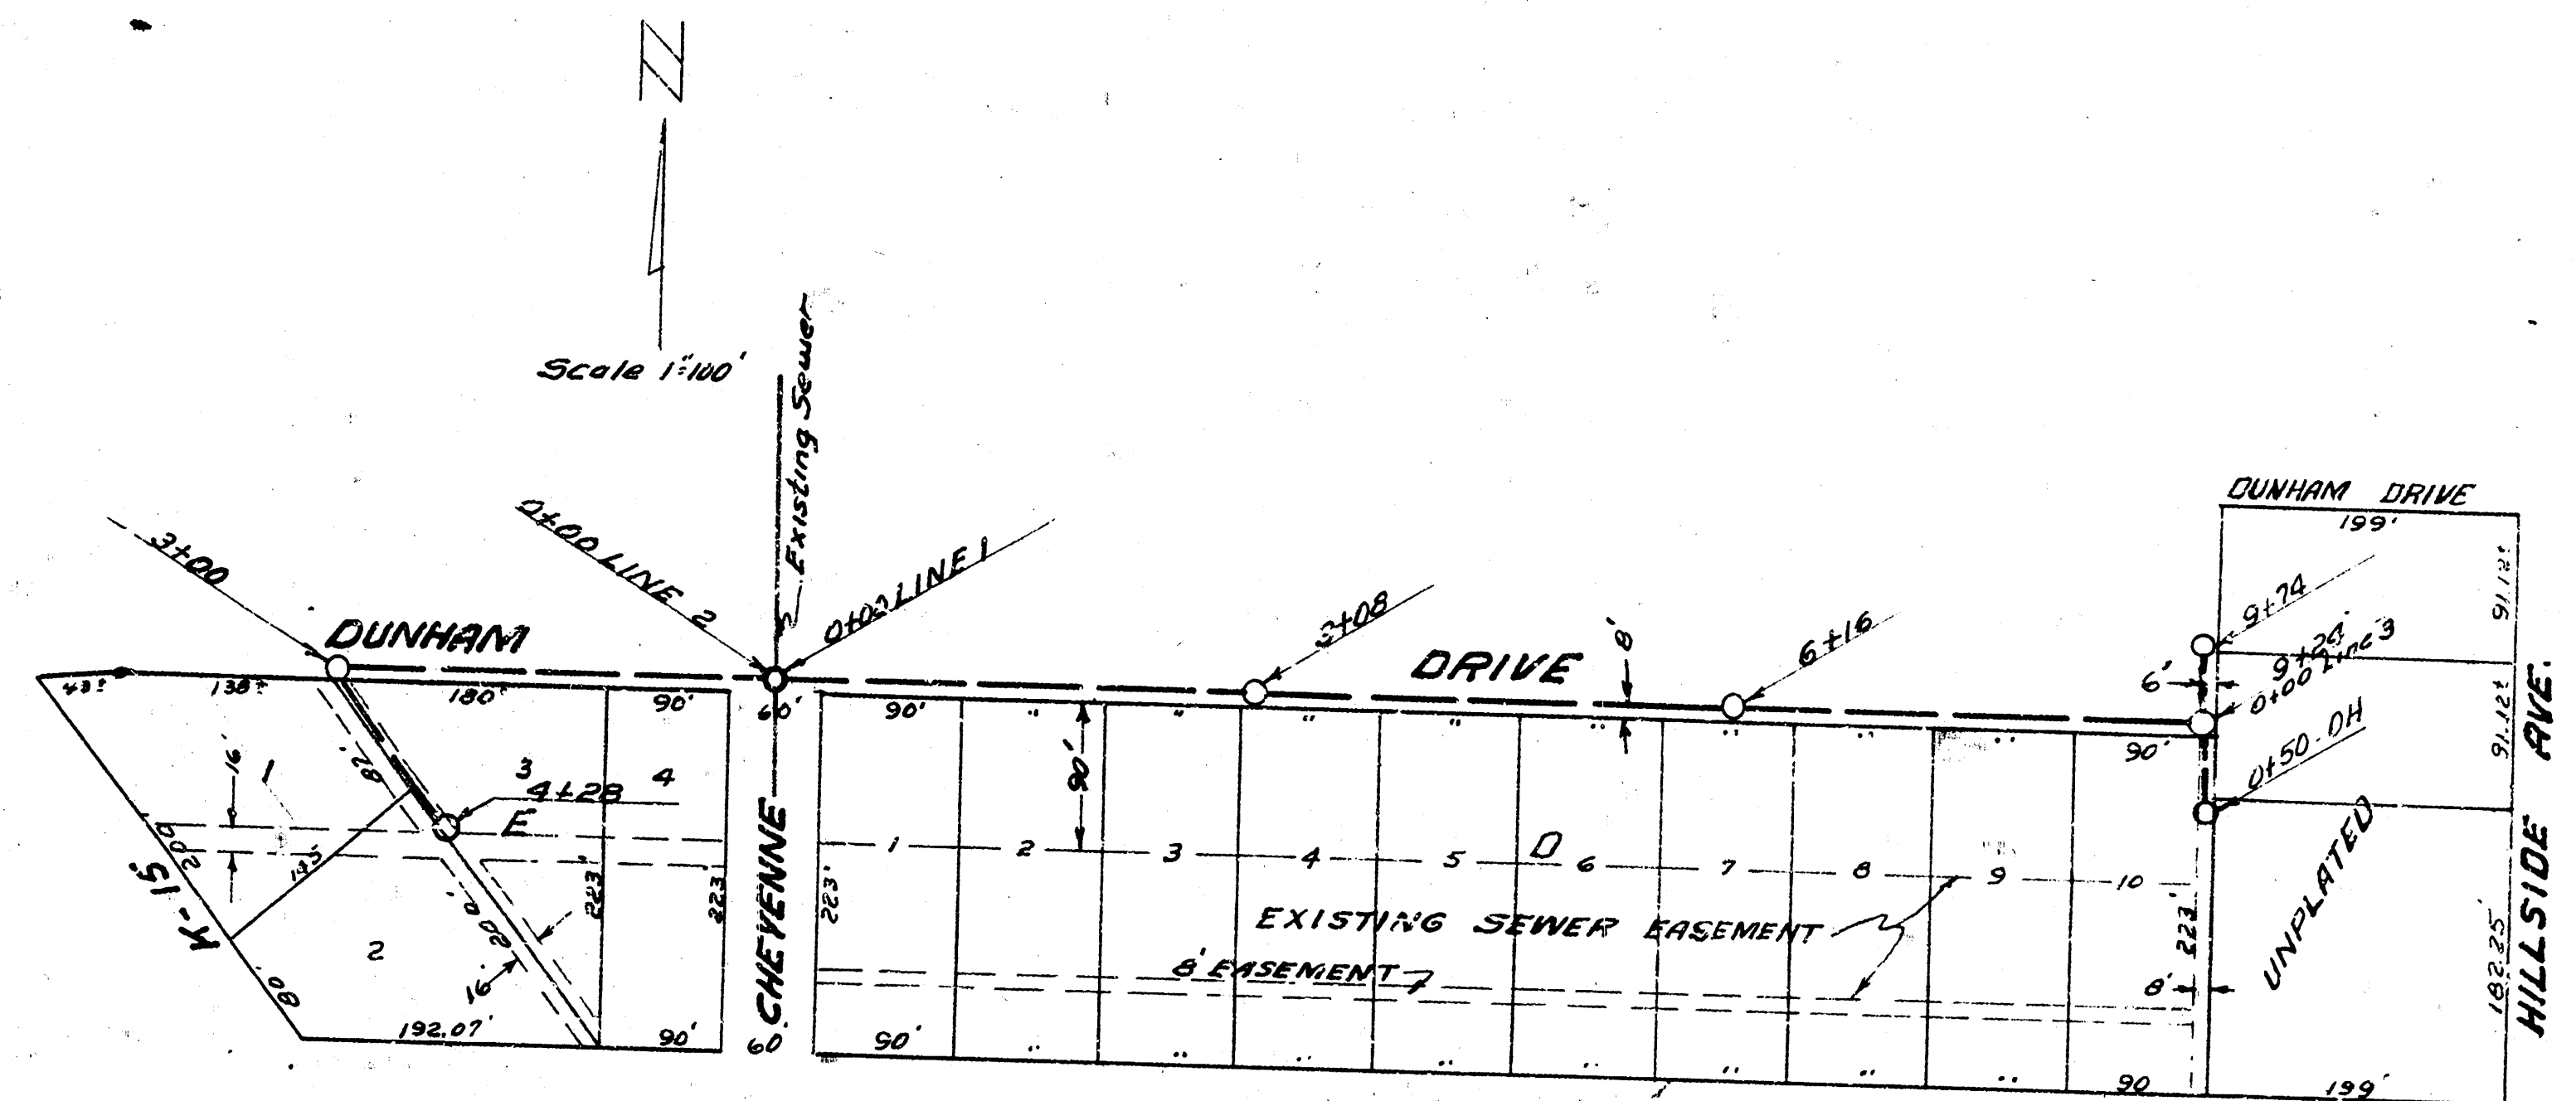


Date 6-4-53
 Drawn by McClain
 Checked by V. 58
 Bear No.

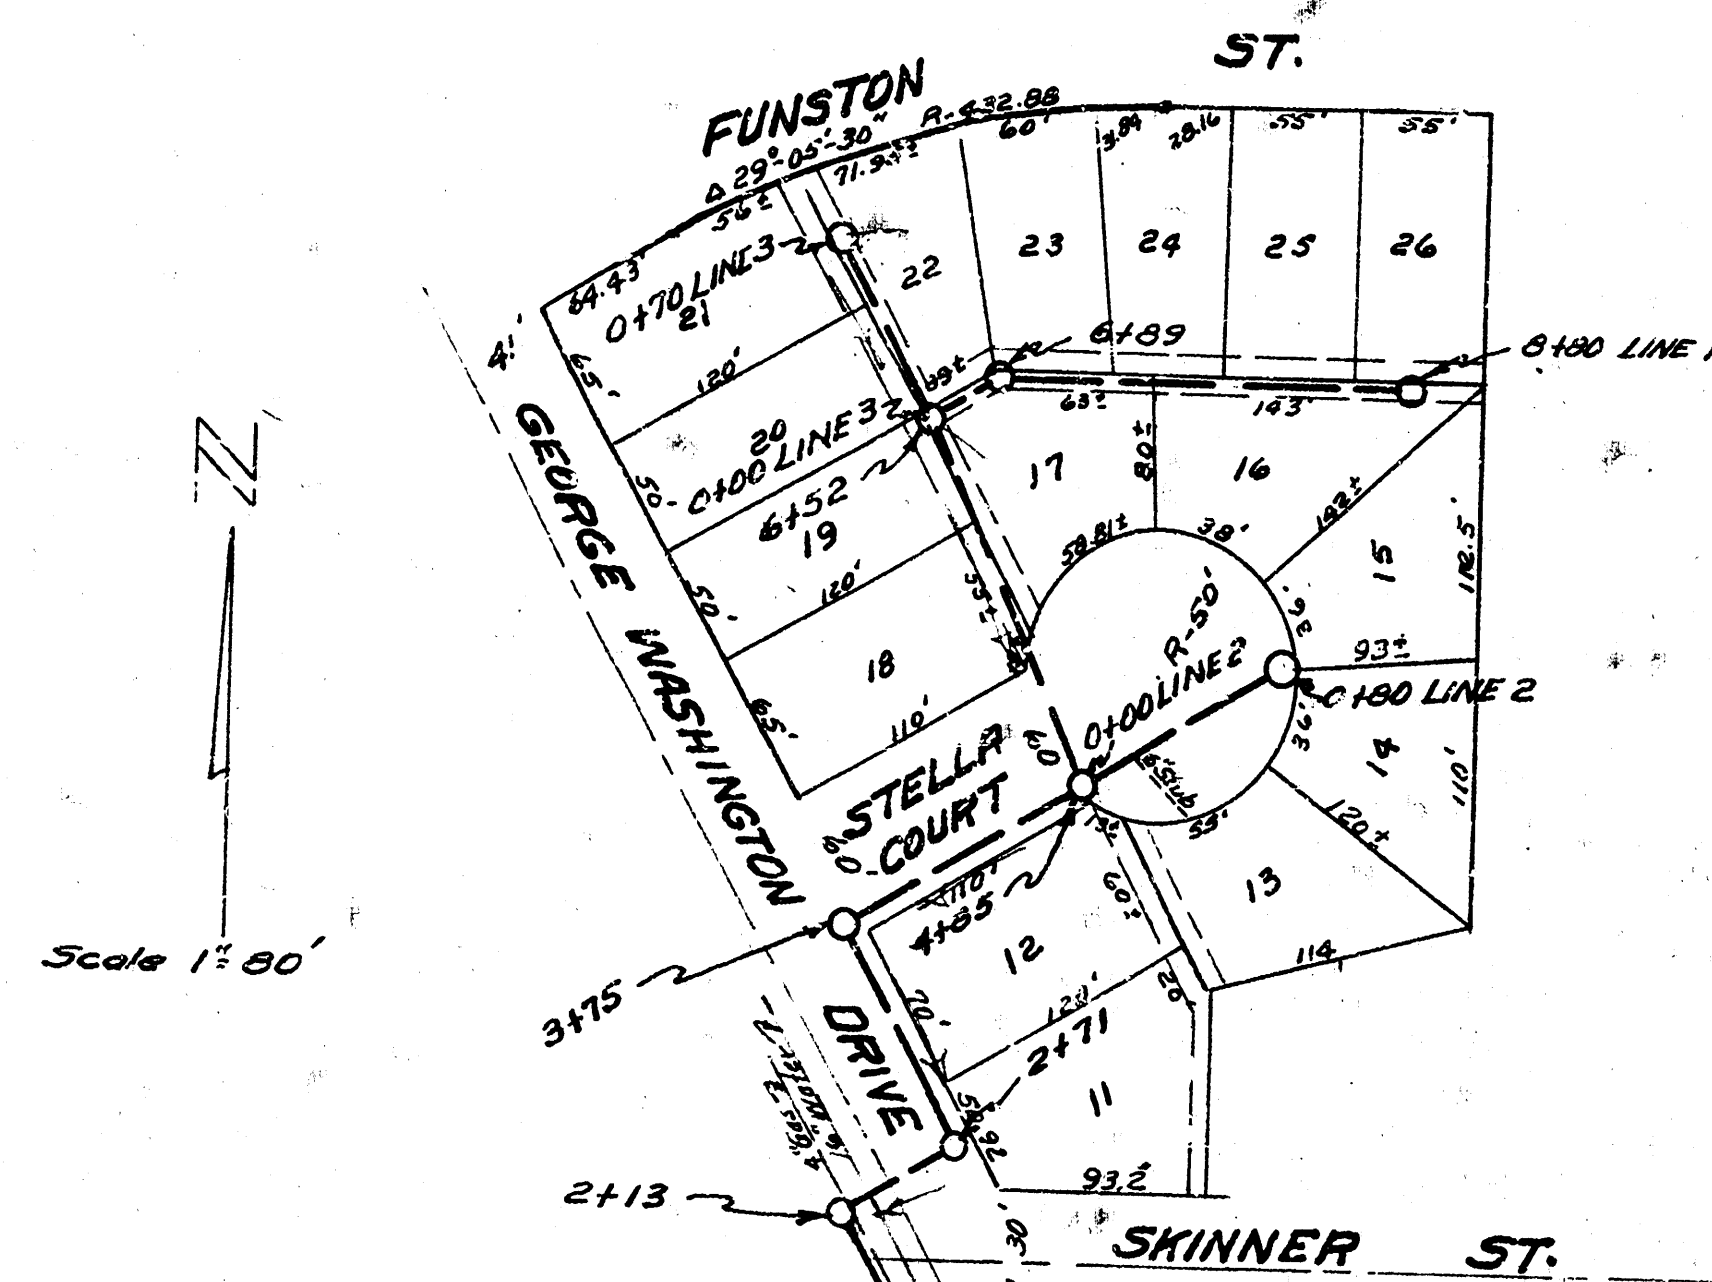

LAT. 11 DCS#2 SS. 12
 CITY OF WICHITA KANSAS
 BE. SMITH CITY ENGINEER
 C-22-26

LAT. 9 SS. 12
 CITY OF WICHITA KANSAS
 BE. SMITH CITY ENGINEER
 C-23-27