



DATE
DRAWN BY
CHECKED BY
BOOK NO.


McCL.
65Y

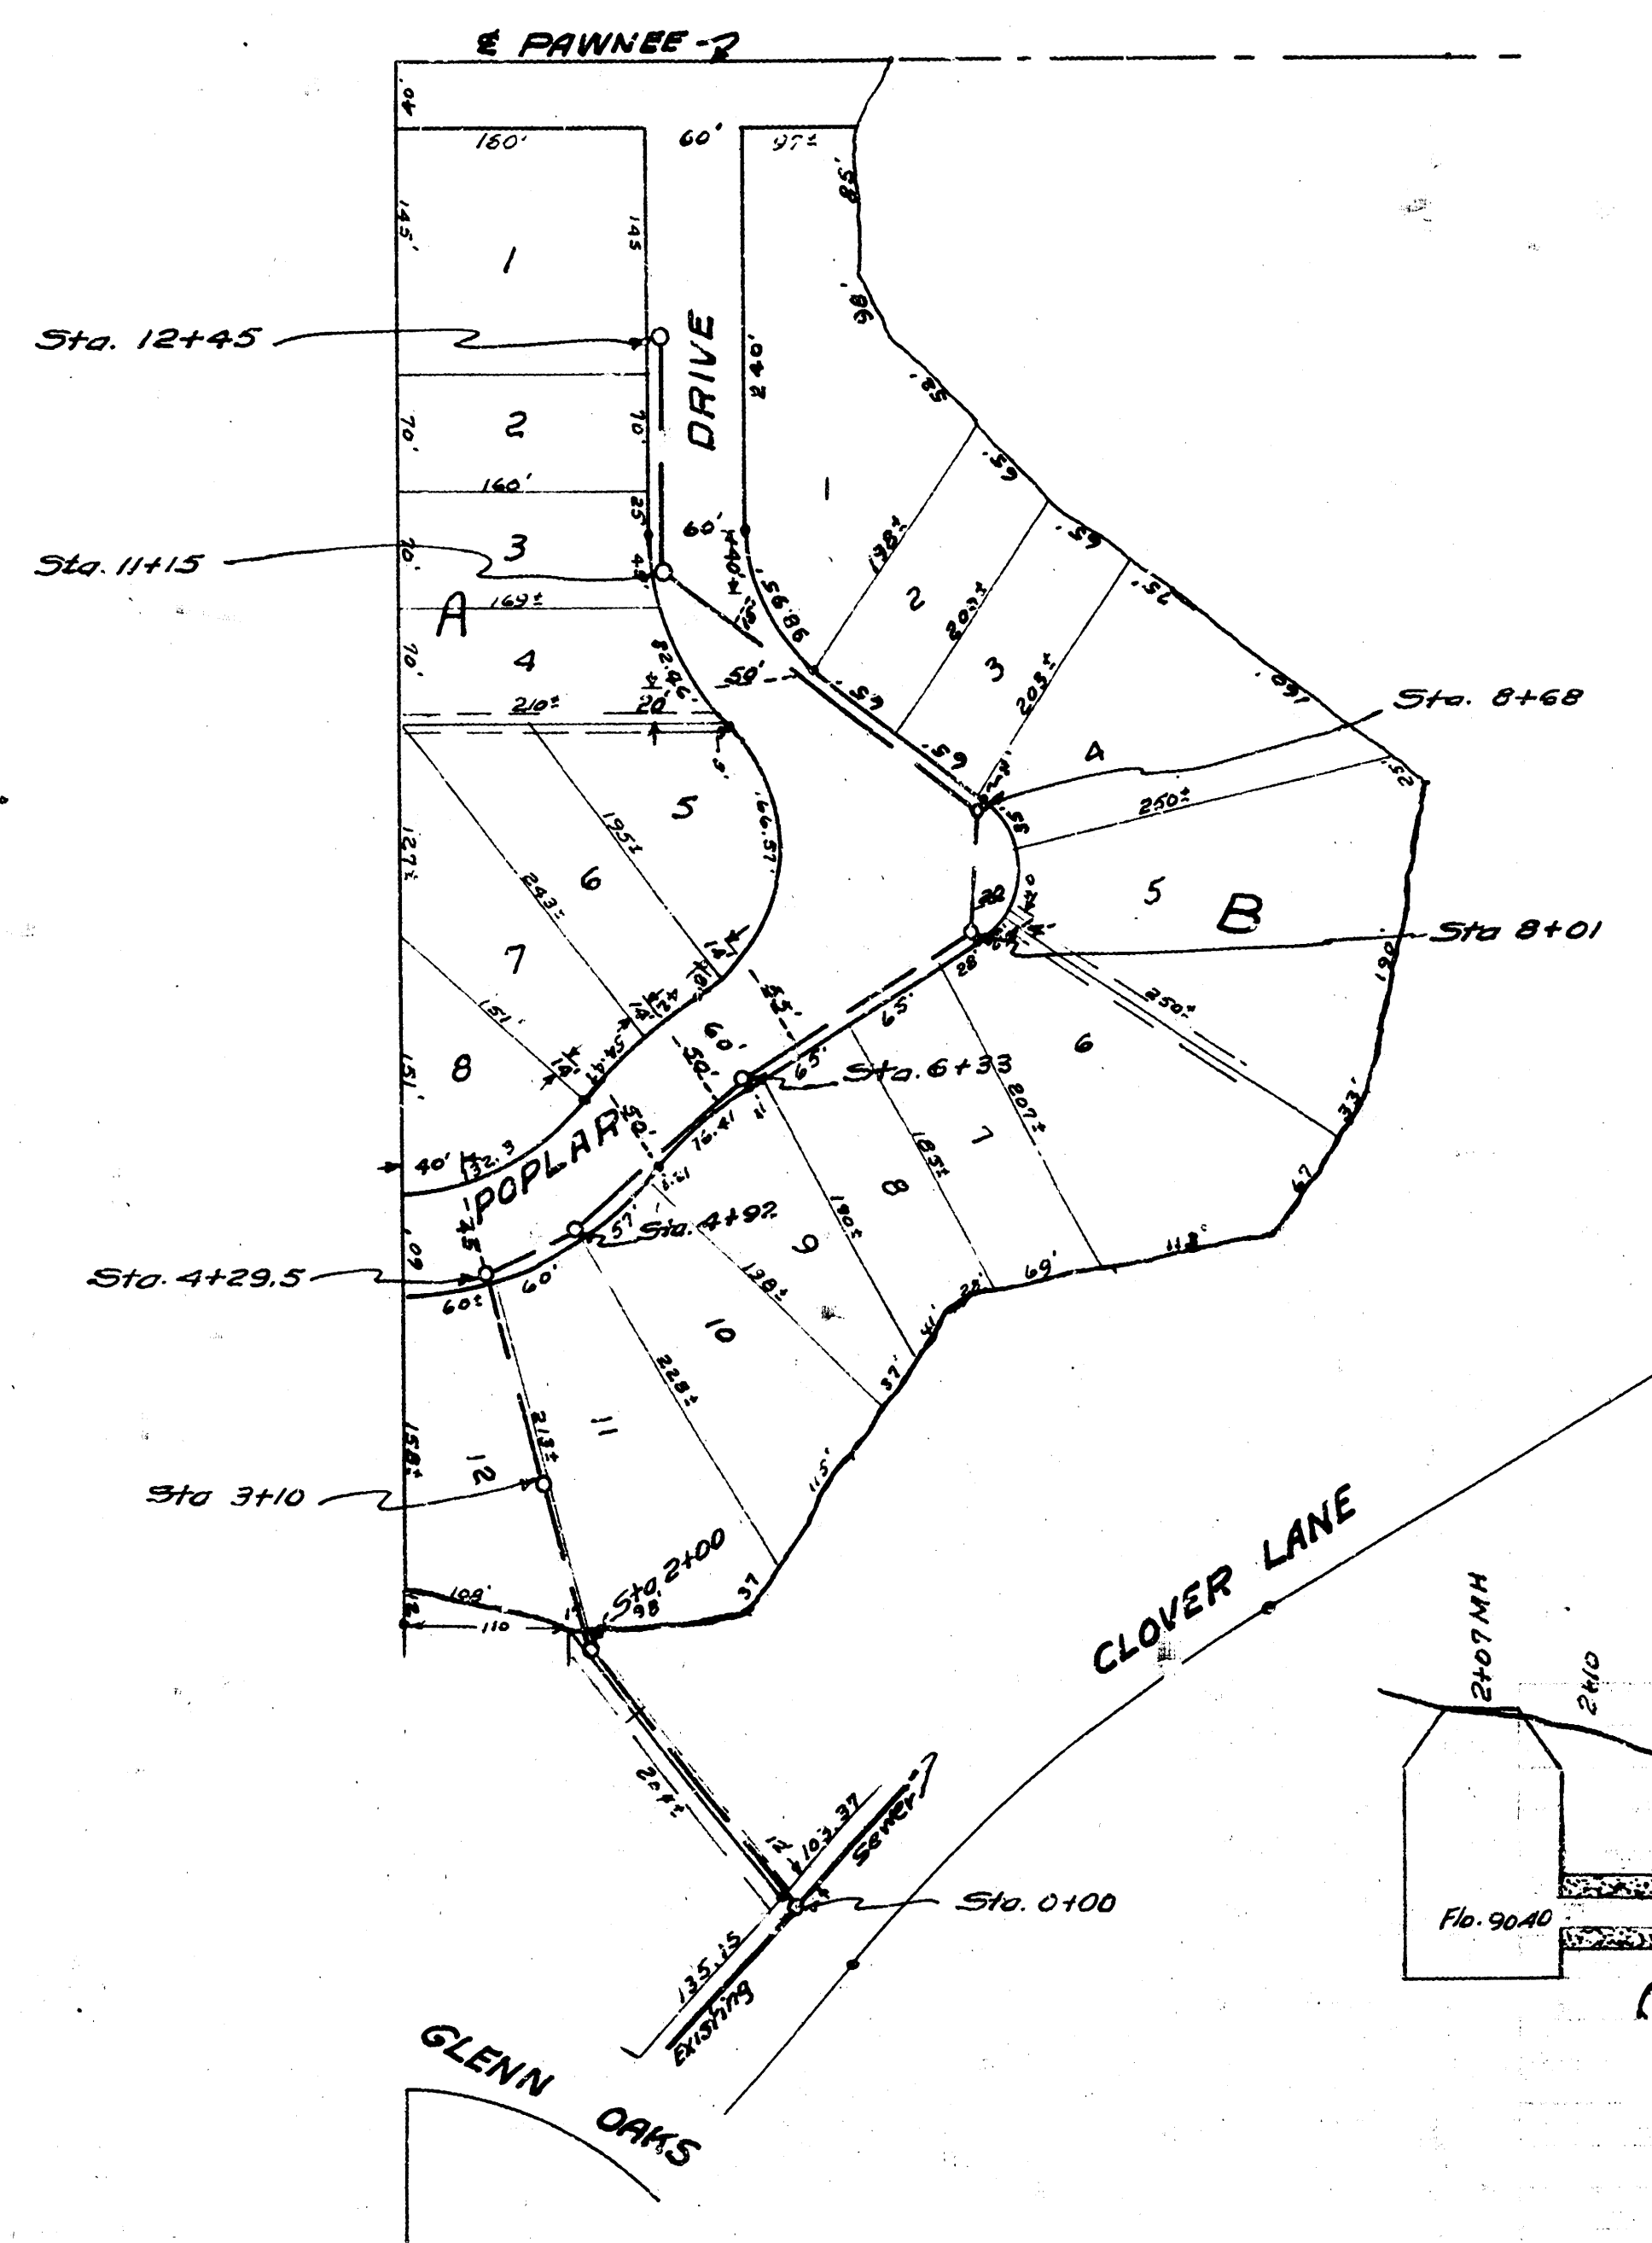



Scale: 1"=100'

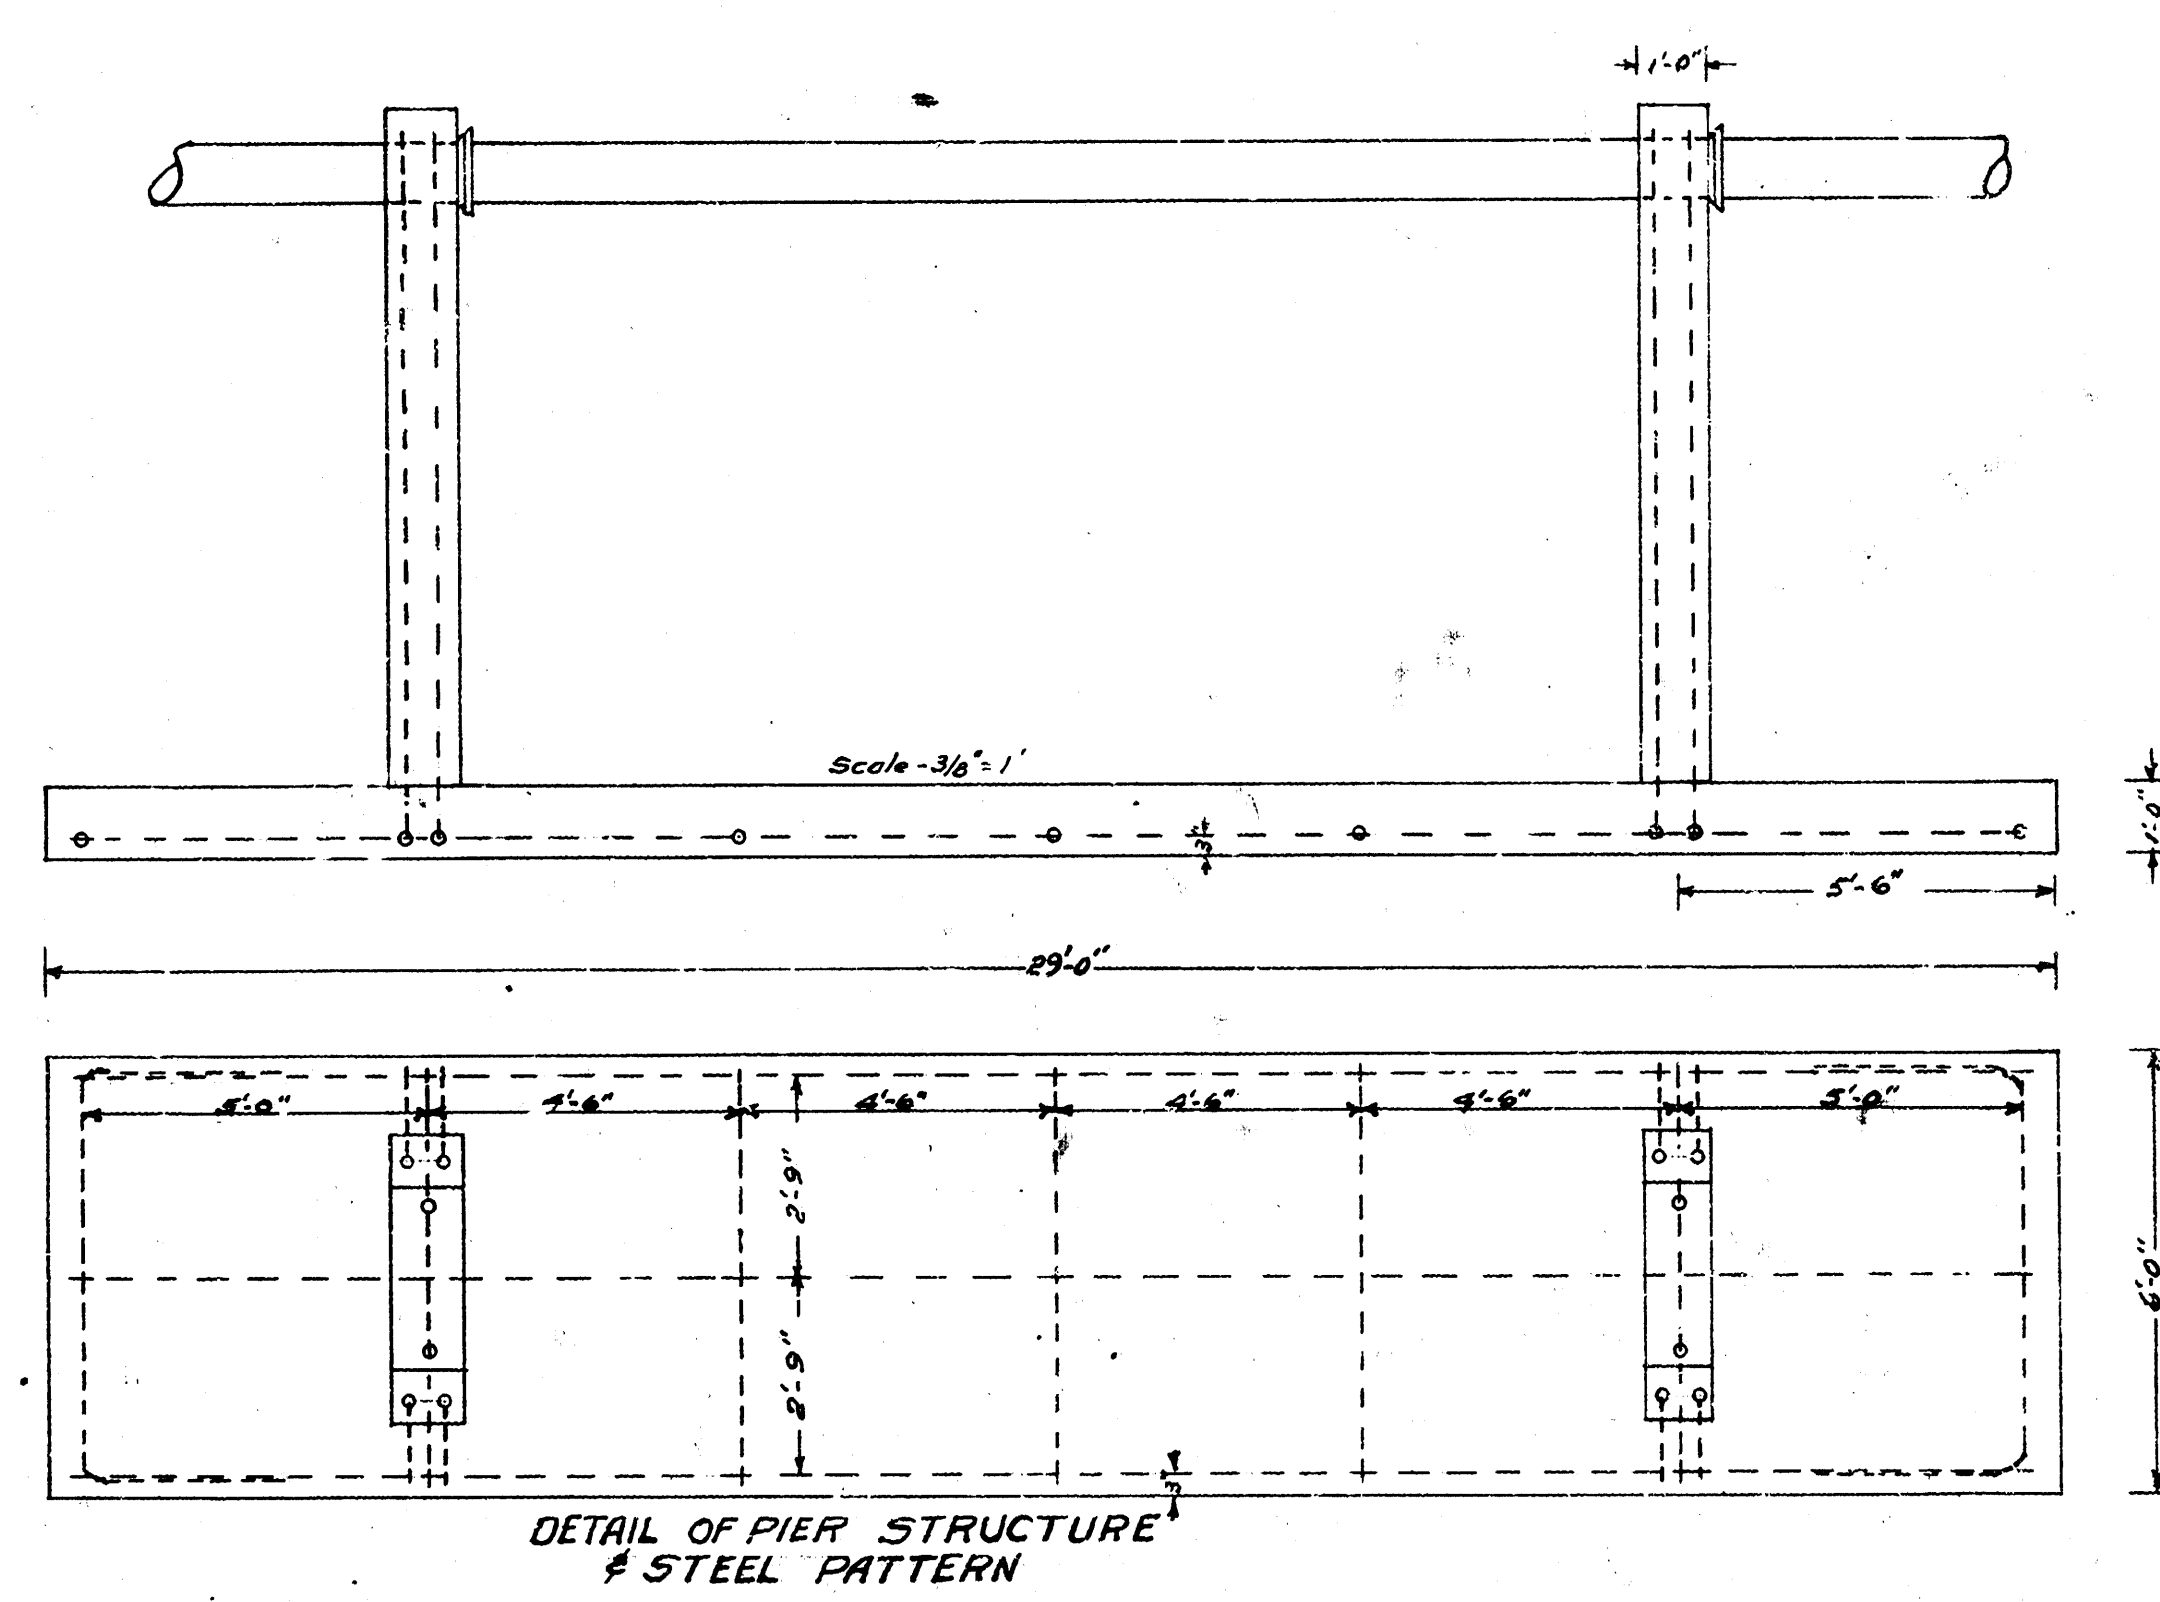

All Reinforcing steel shall be 3/4"
Concrete in structure shall be Standard
City mix.
All 6" stub line shall be sand back
fill. All sand backfill 50' 0" to 11+15

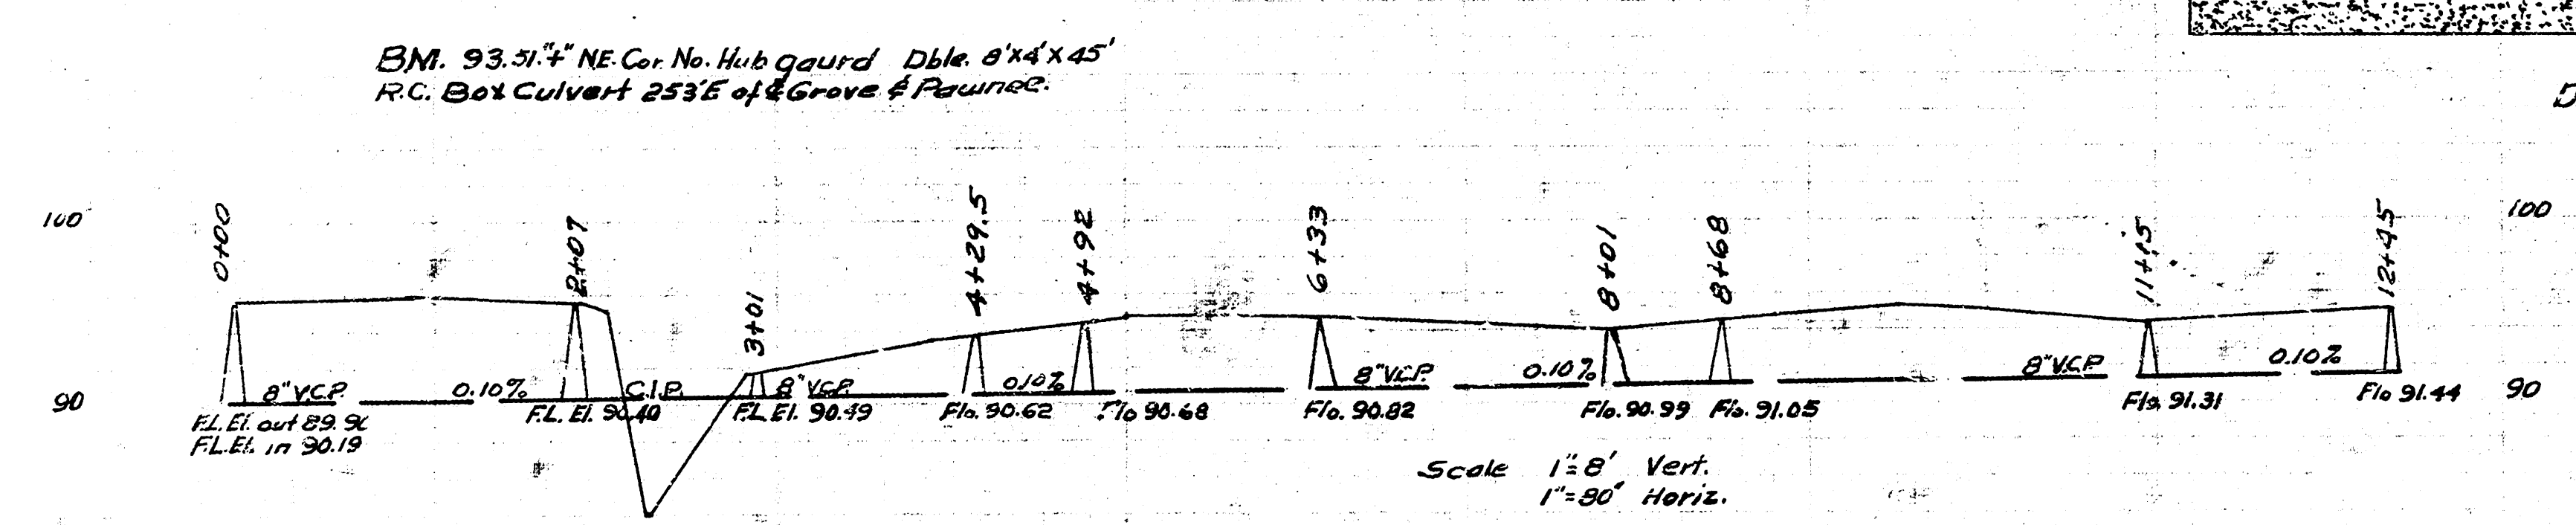

BM. 93.51' NE Cor. No. Hub Guard Dike 8'x4'x45'
R.C. Box Culvert 25'x6' of Grove & Pawnee

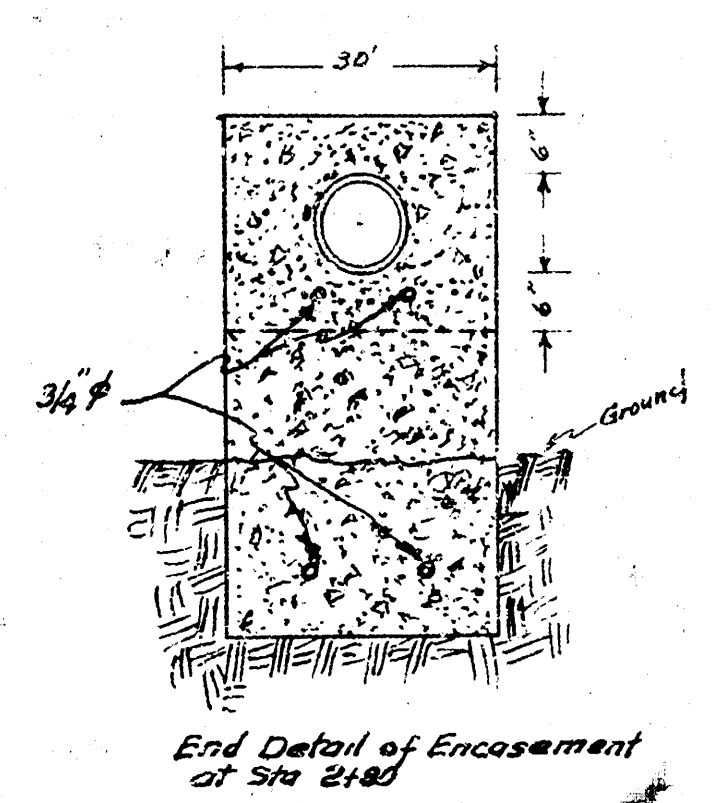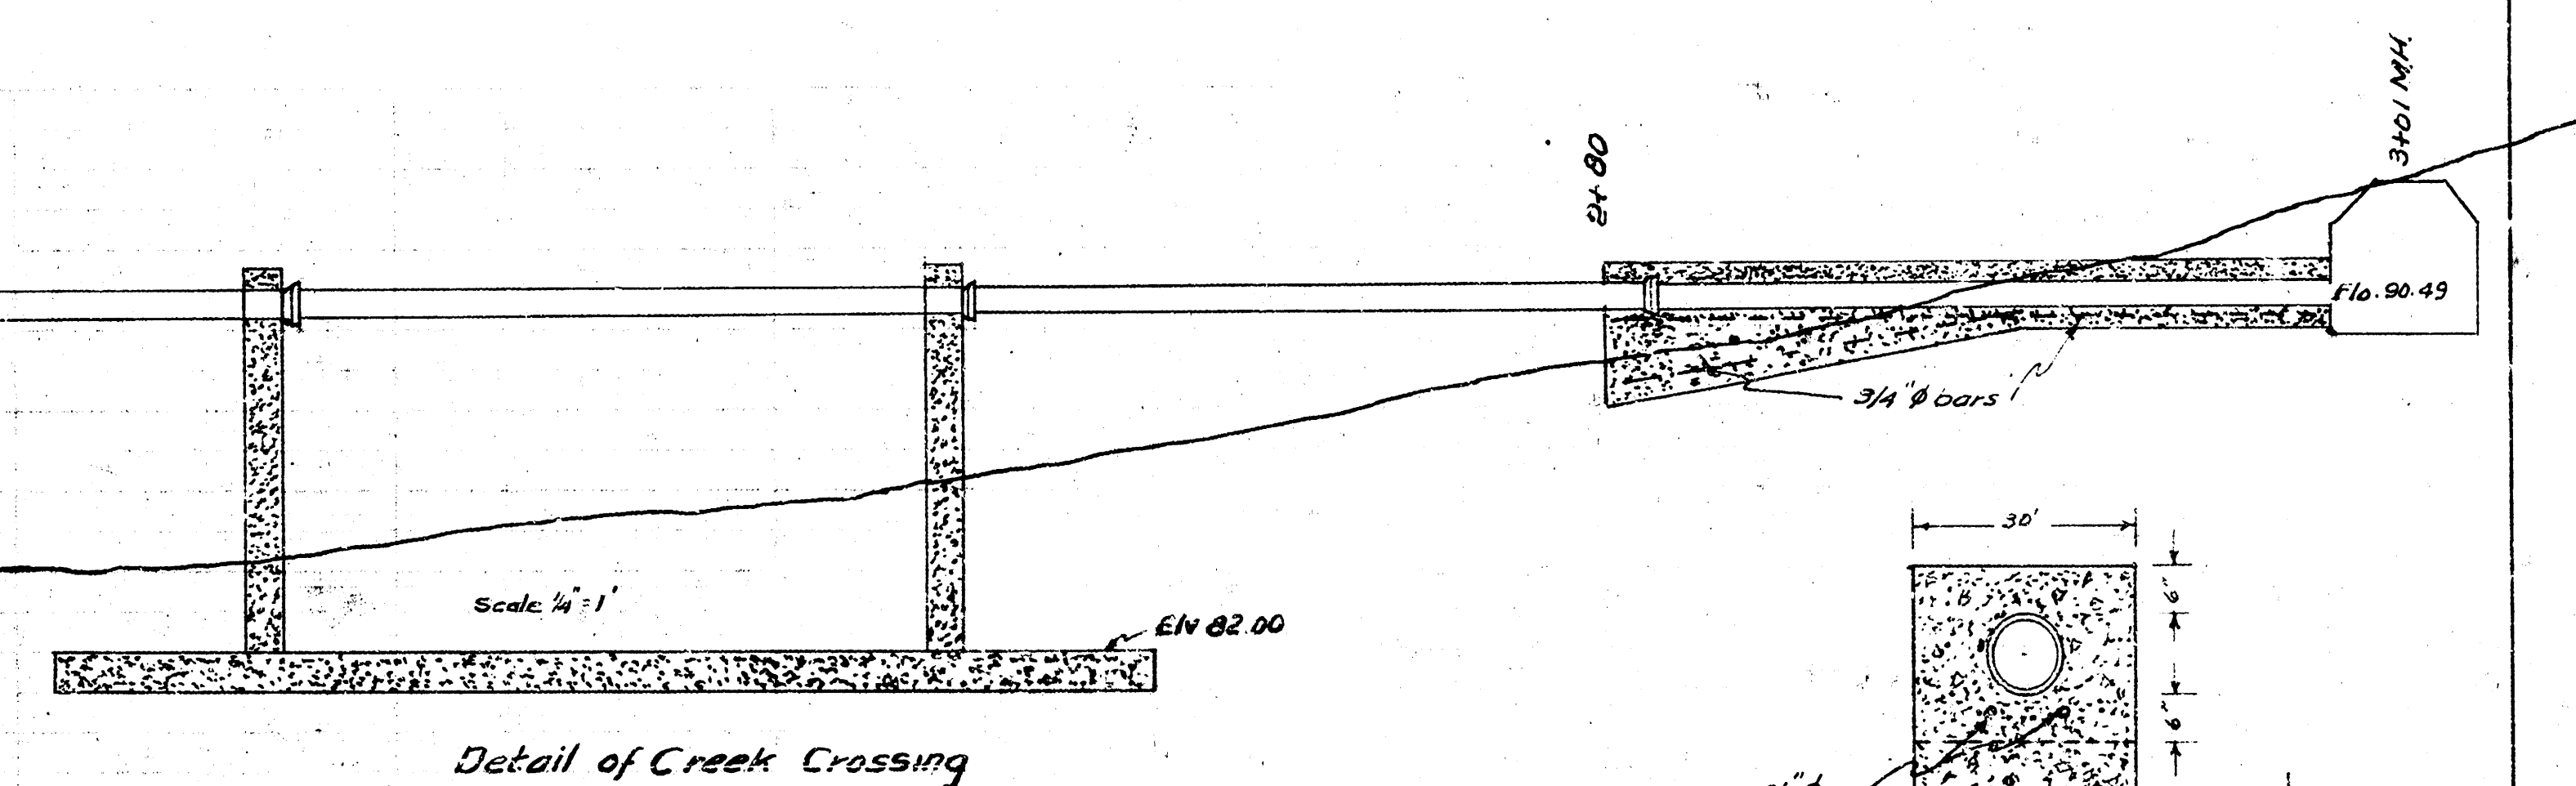

LAT. 19, DIST. AS, MAIN 12
CITY OF WICHITA, KANSAS
L.K. WHITE CITY ENGINEER
Proj No. C-21-89

