


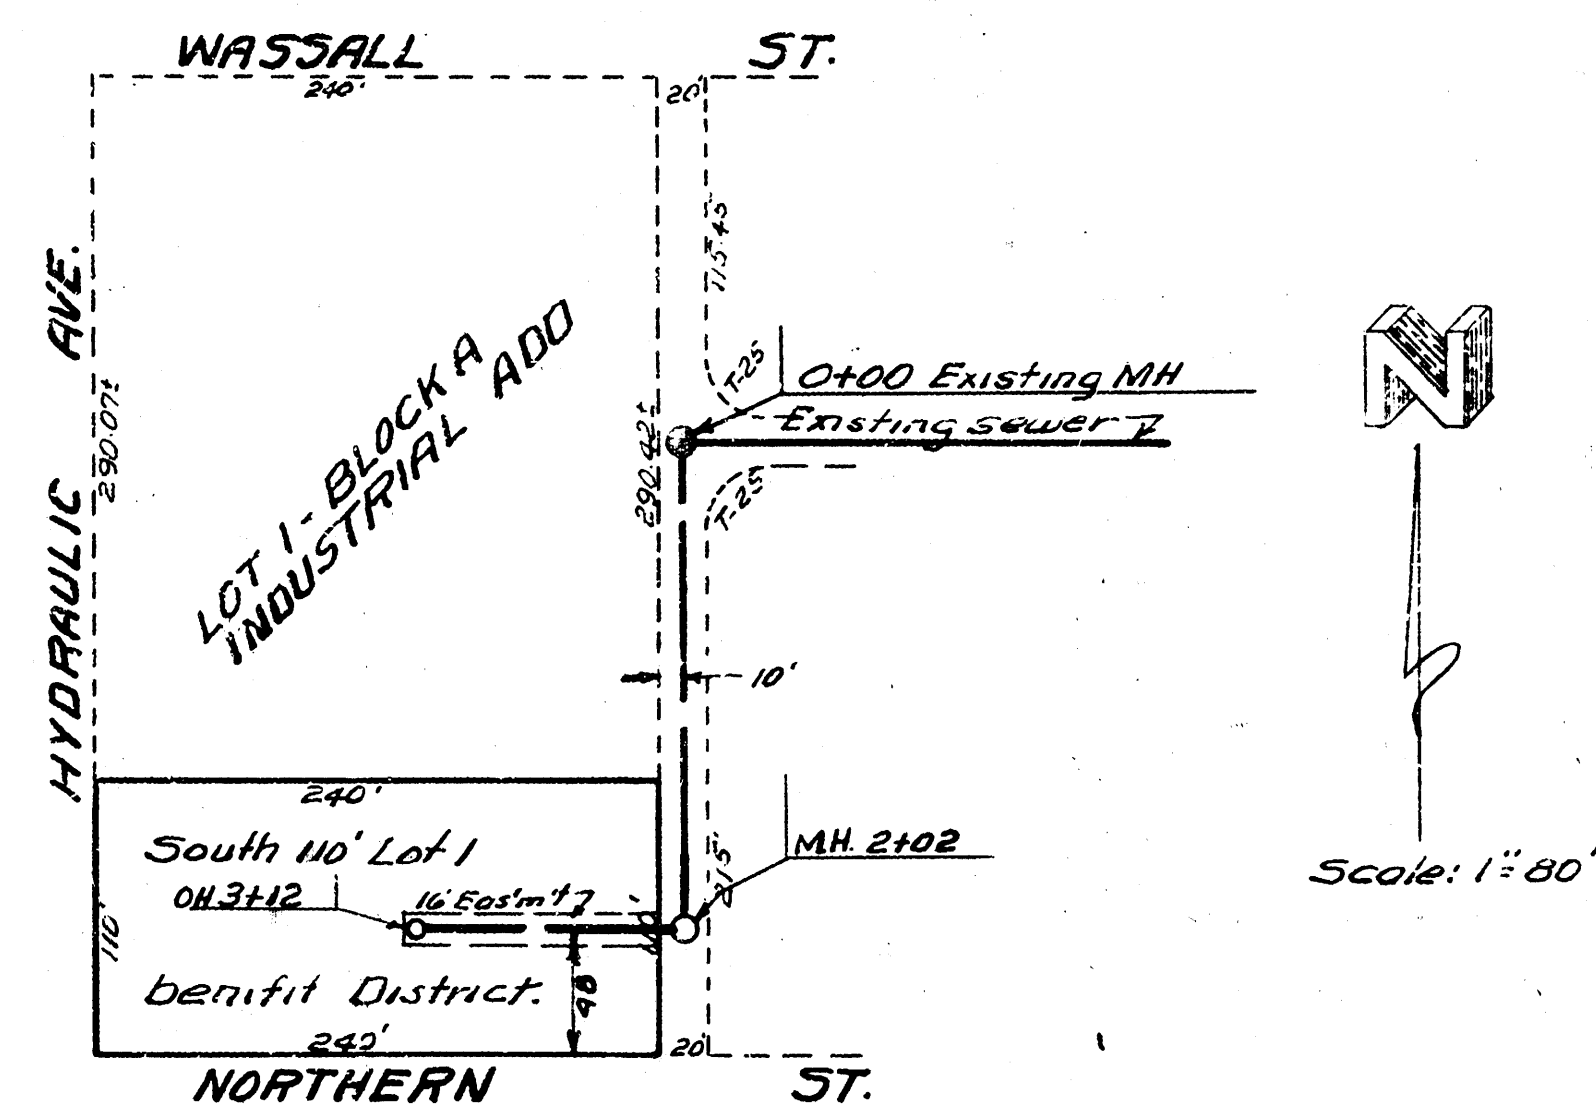


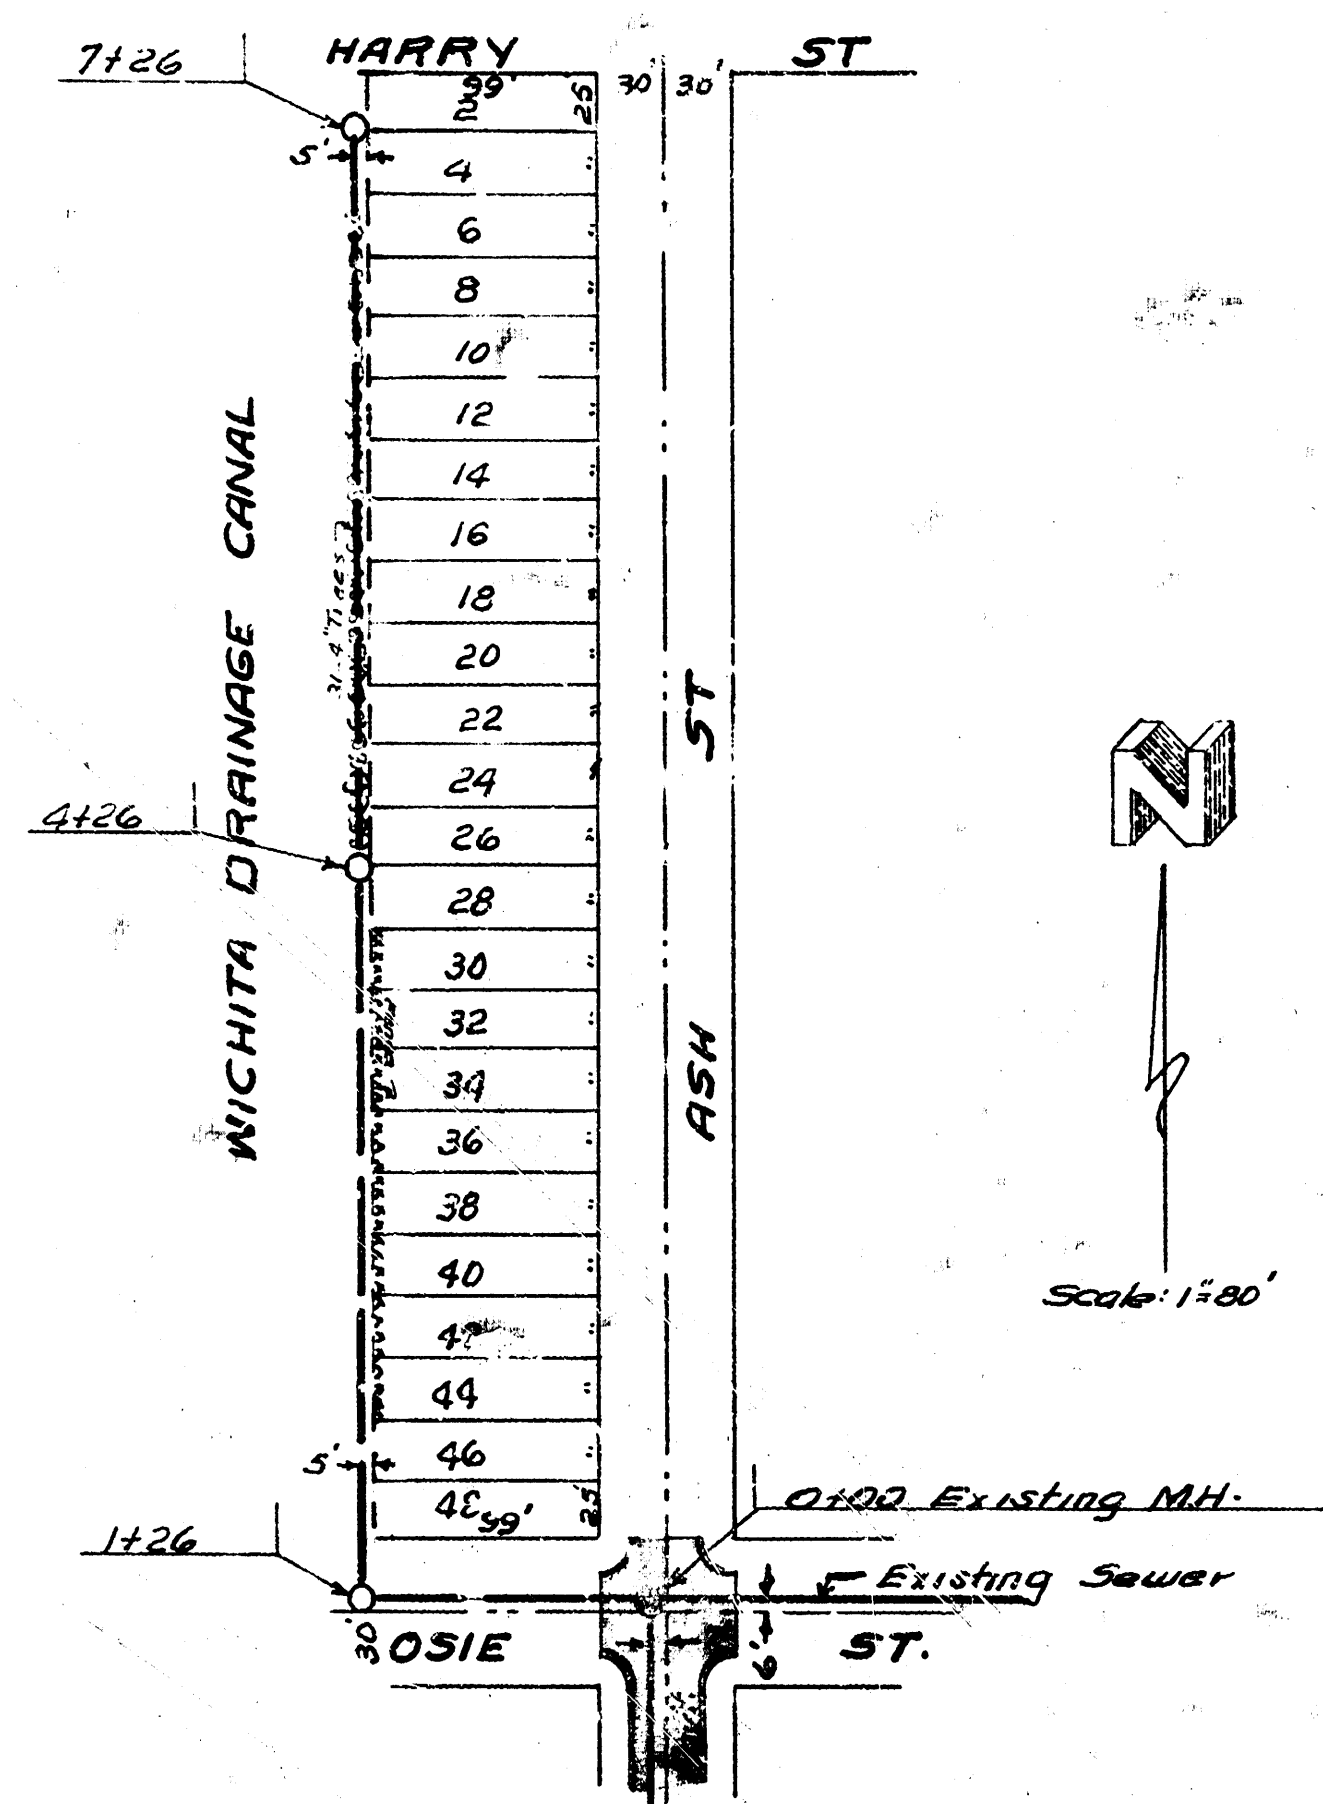

Date 9-11-53
 Drawn by McClain
 Checked by G.T.Y.
 Sheet No.

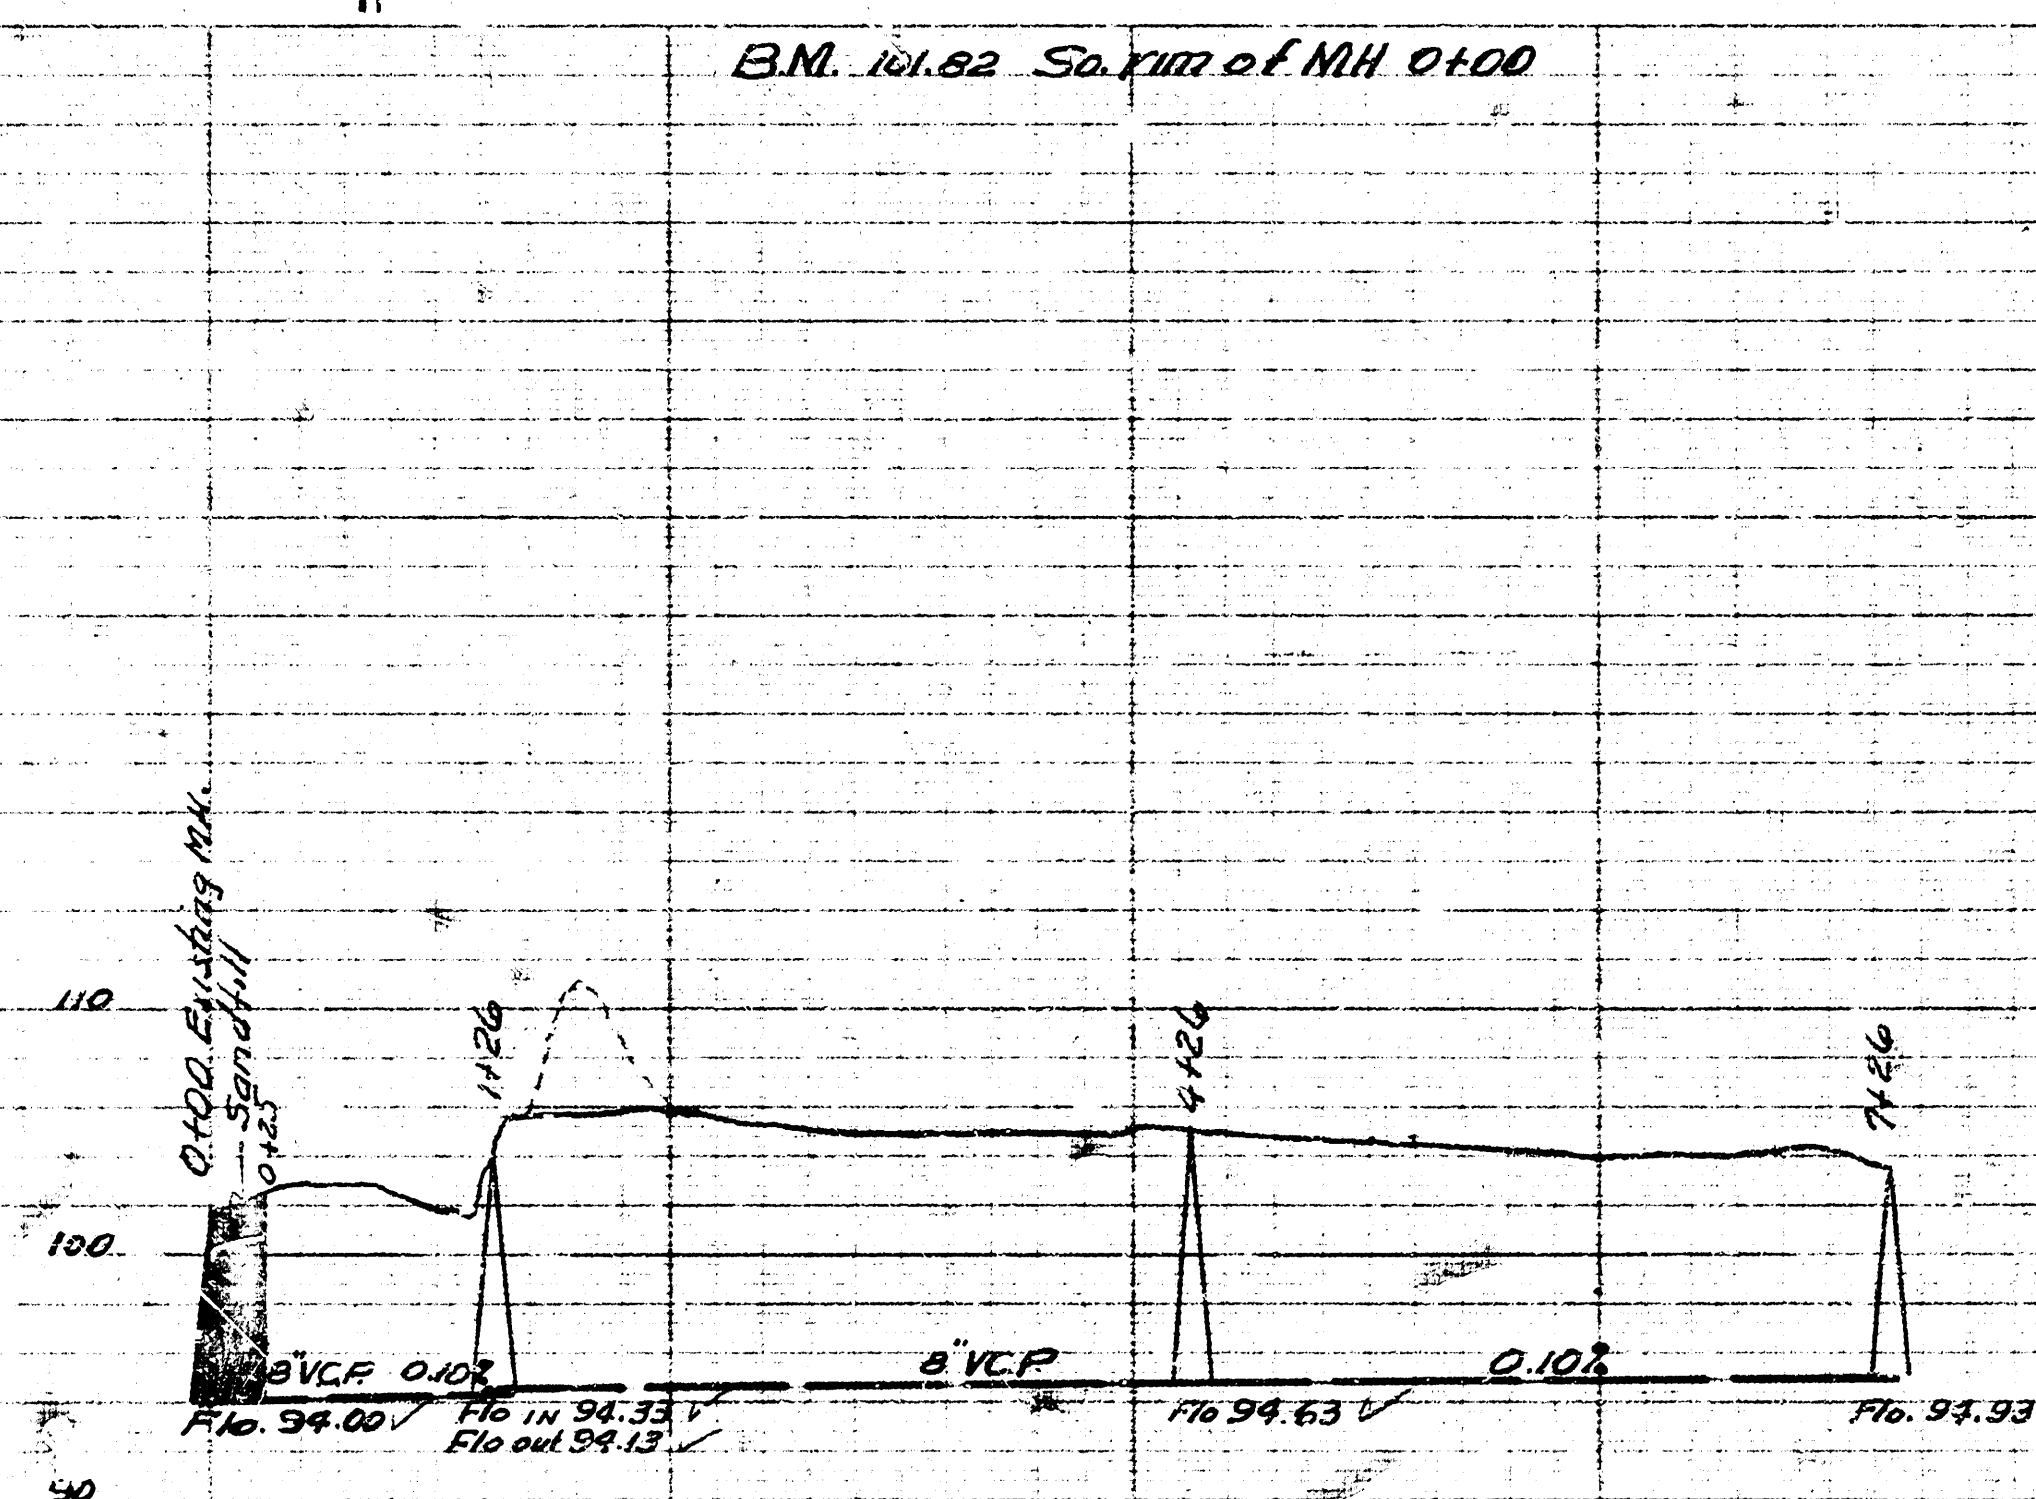

Date 9-16-53
 Drawn by McClain
 Checked by G.T.Y.
 Sheet No.

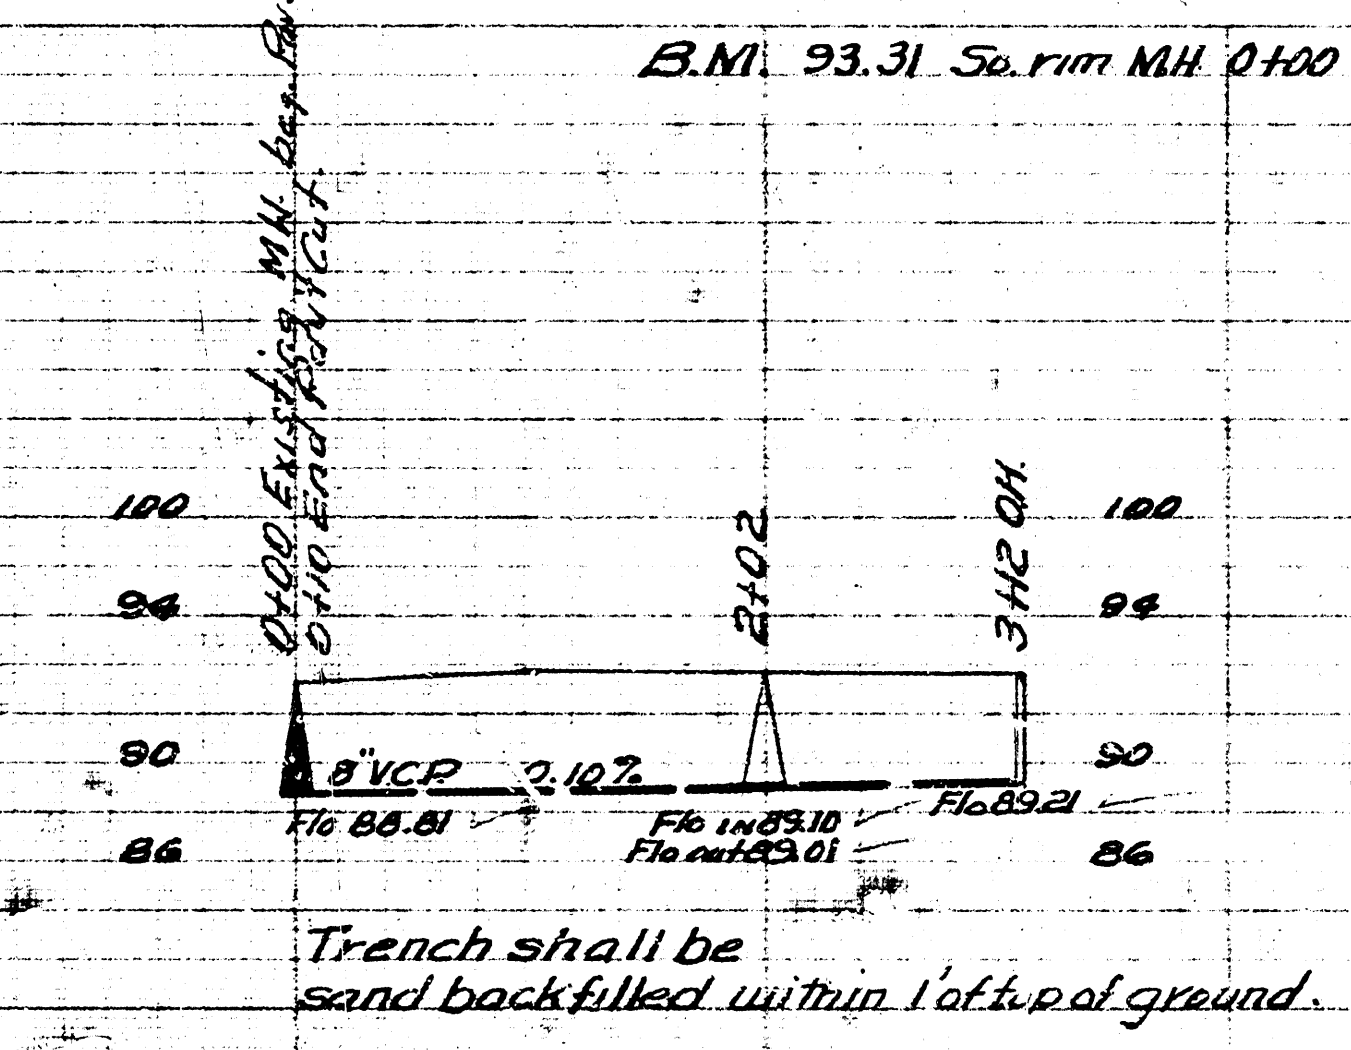

LAT. 20 DIST. A15 SS. 12
 CITY OF WICHITA KANSAS
 BE SMITH CITY ENGINEER
 Proj. No. C-23-43

SUB. LAT. 1 - LAT. 32 - SS. 20
 CITY OF WICHITA KANSAS
 BE SMITH CITY ENGINEER
 Proj. No. C-23-45