

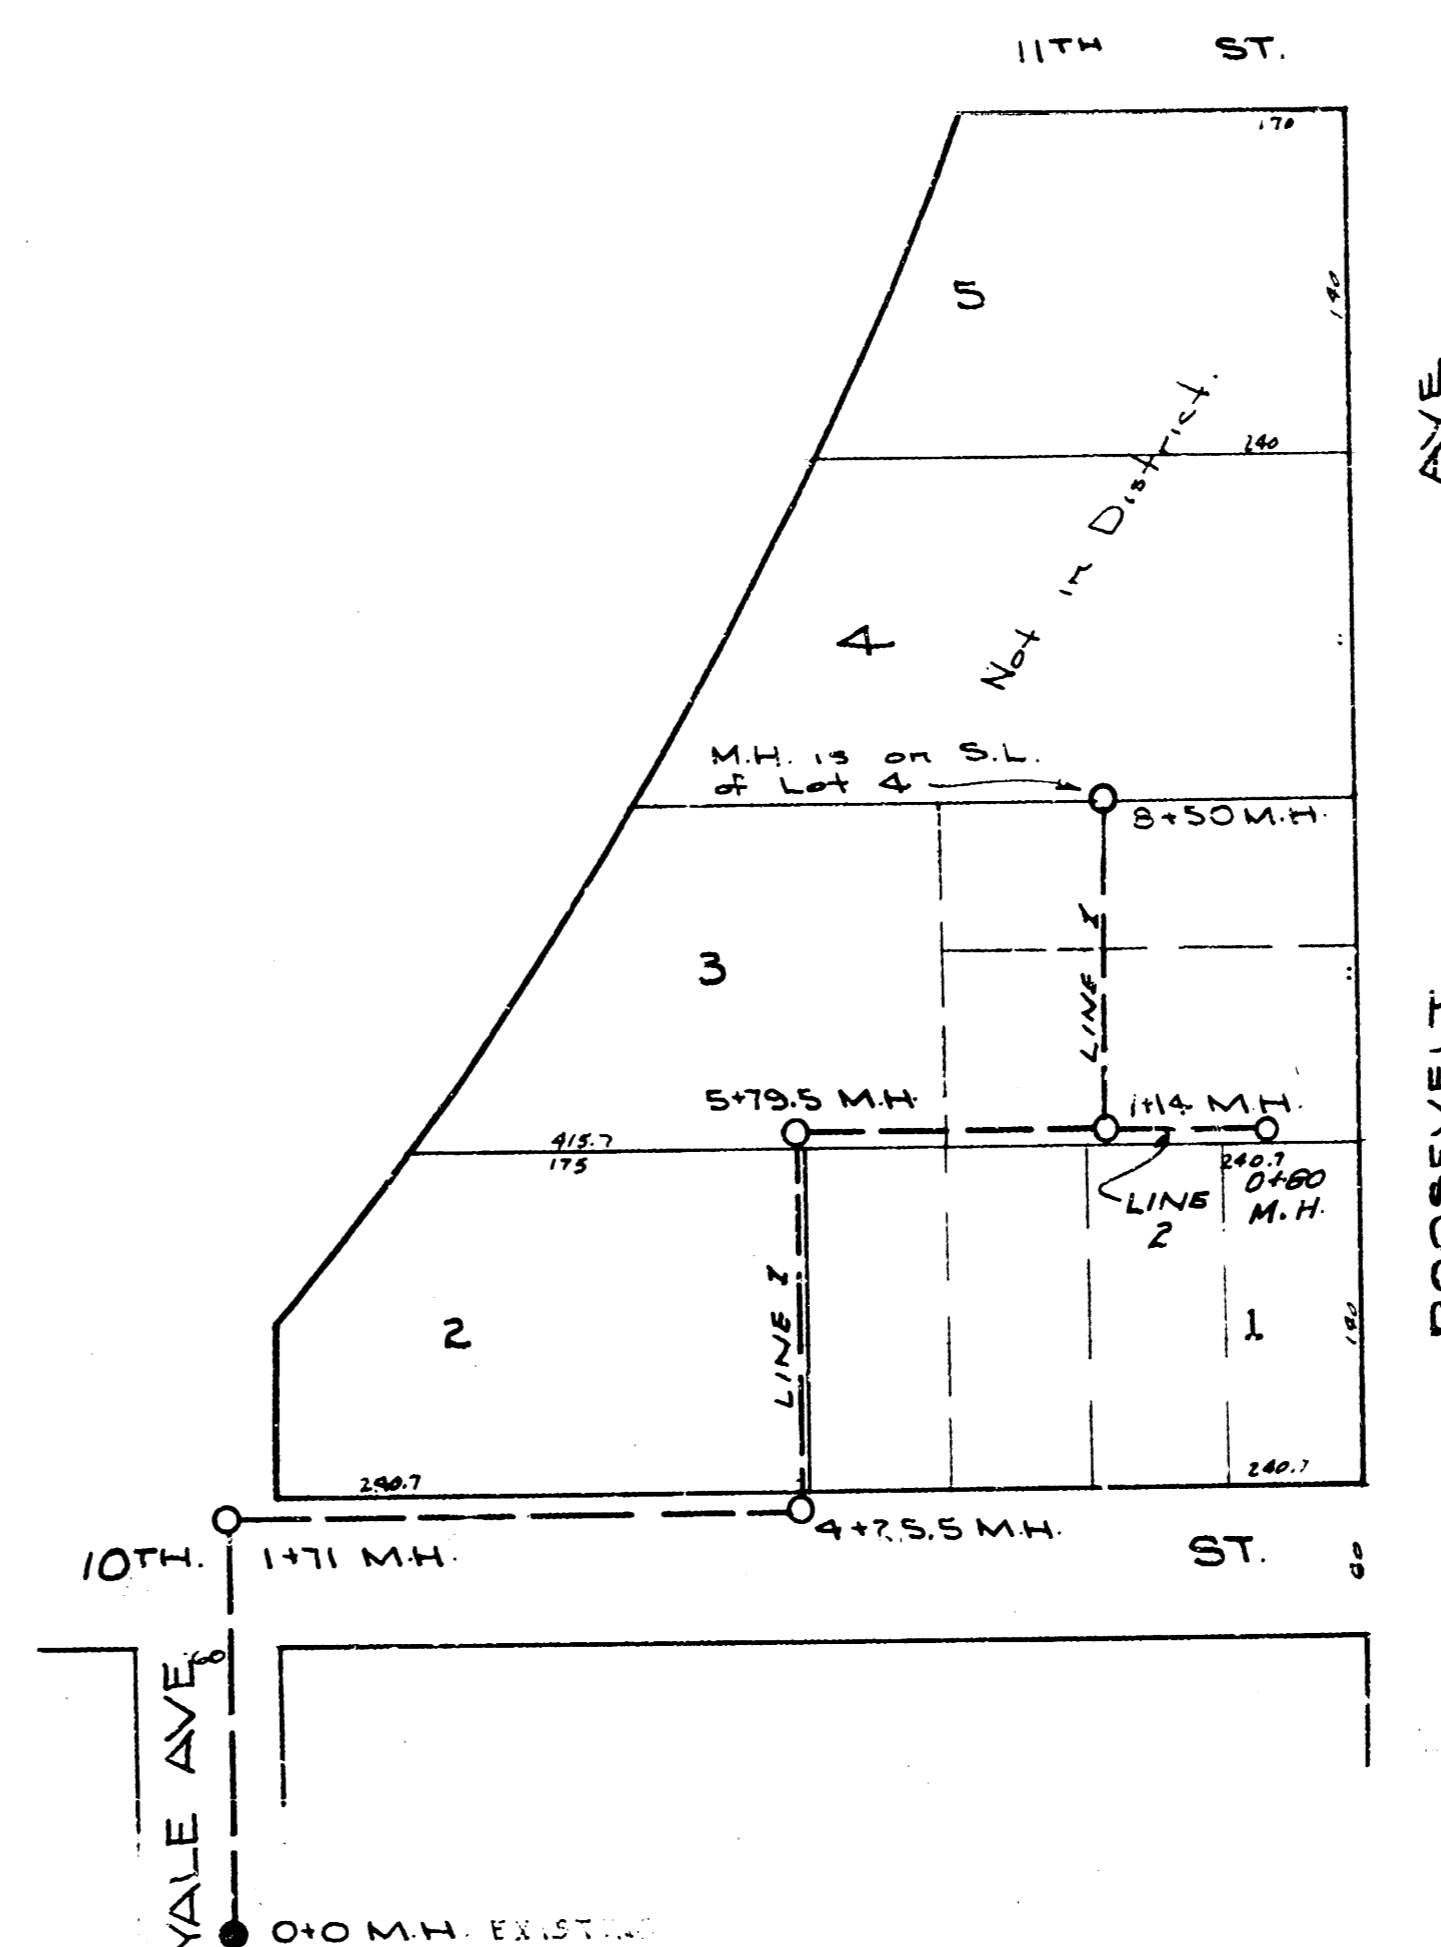


LAT. 1, DIST. R, SS. #20

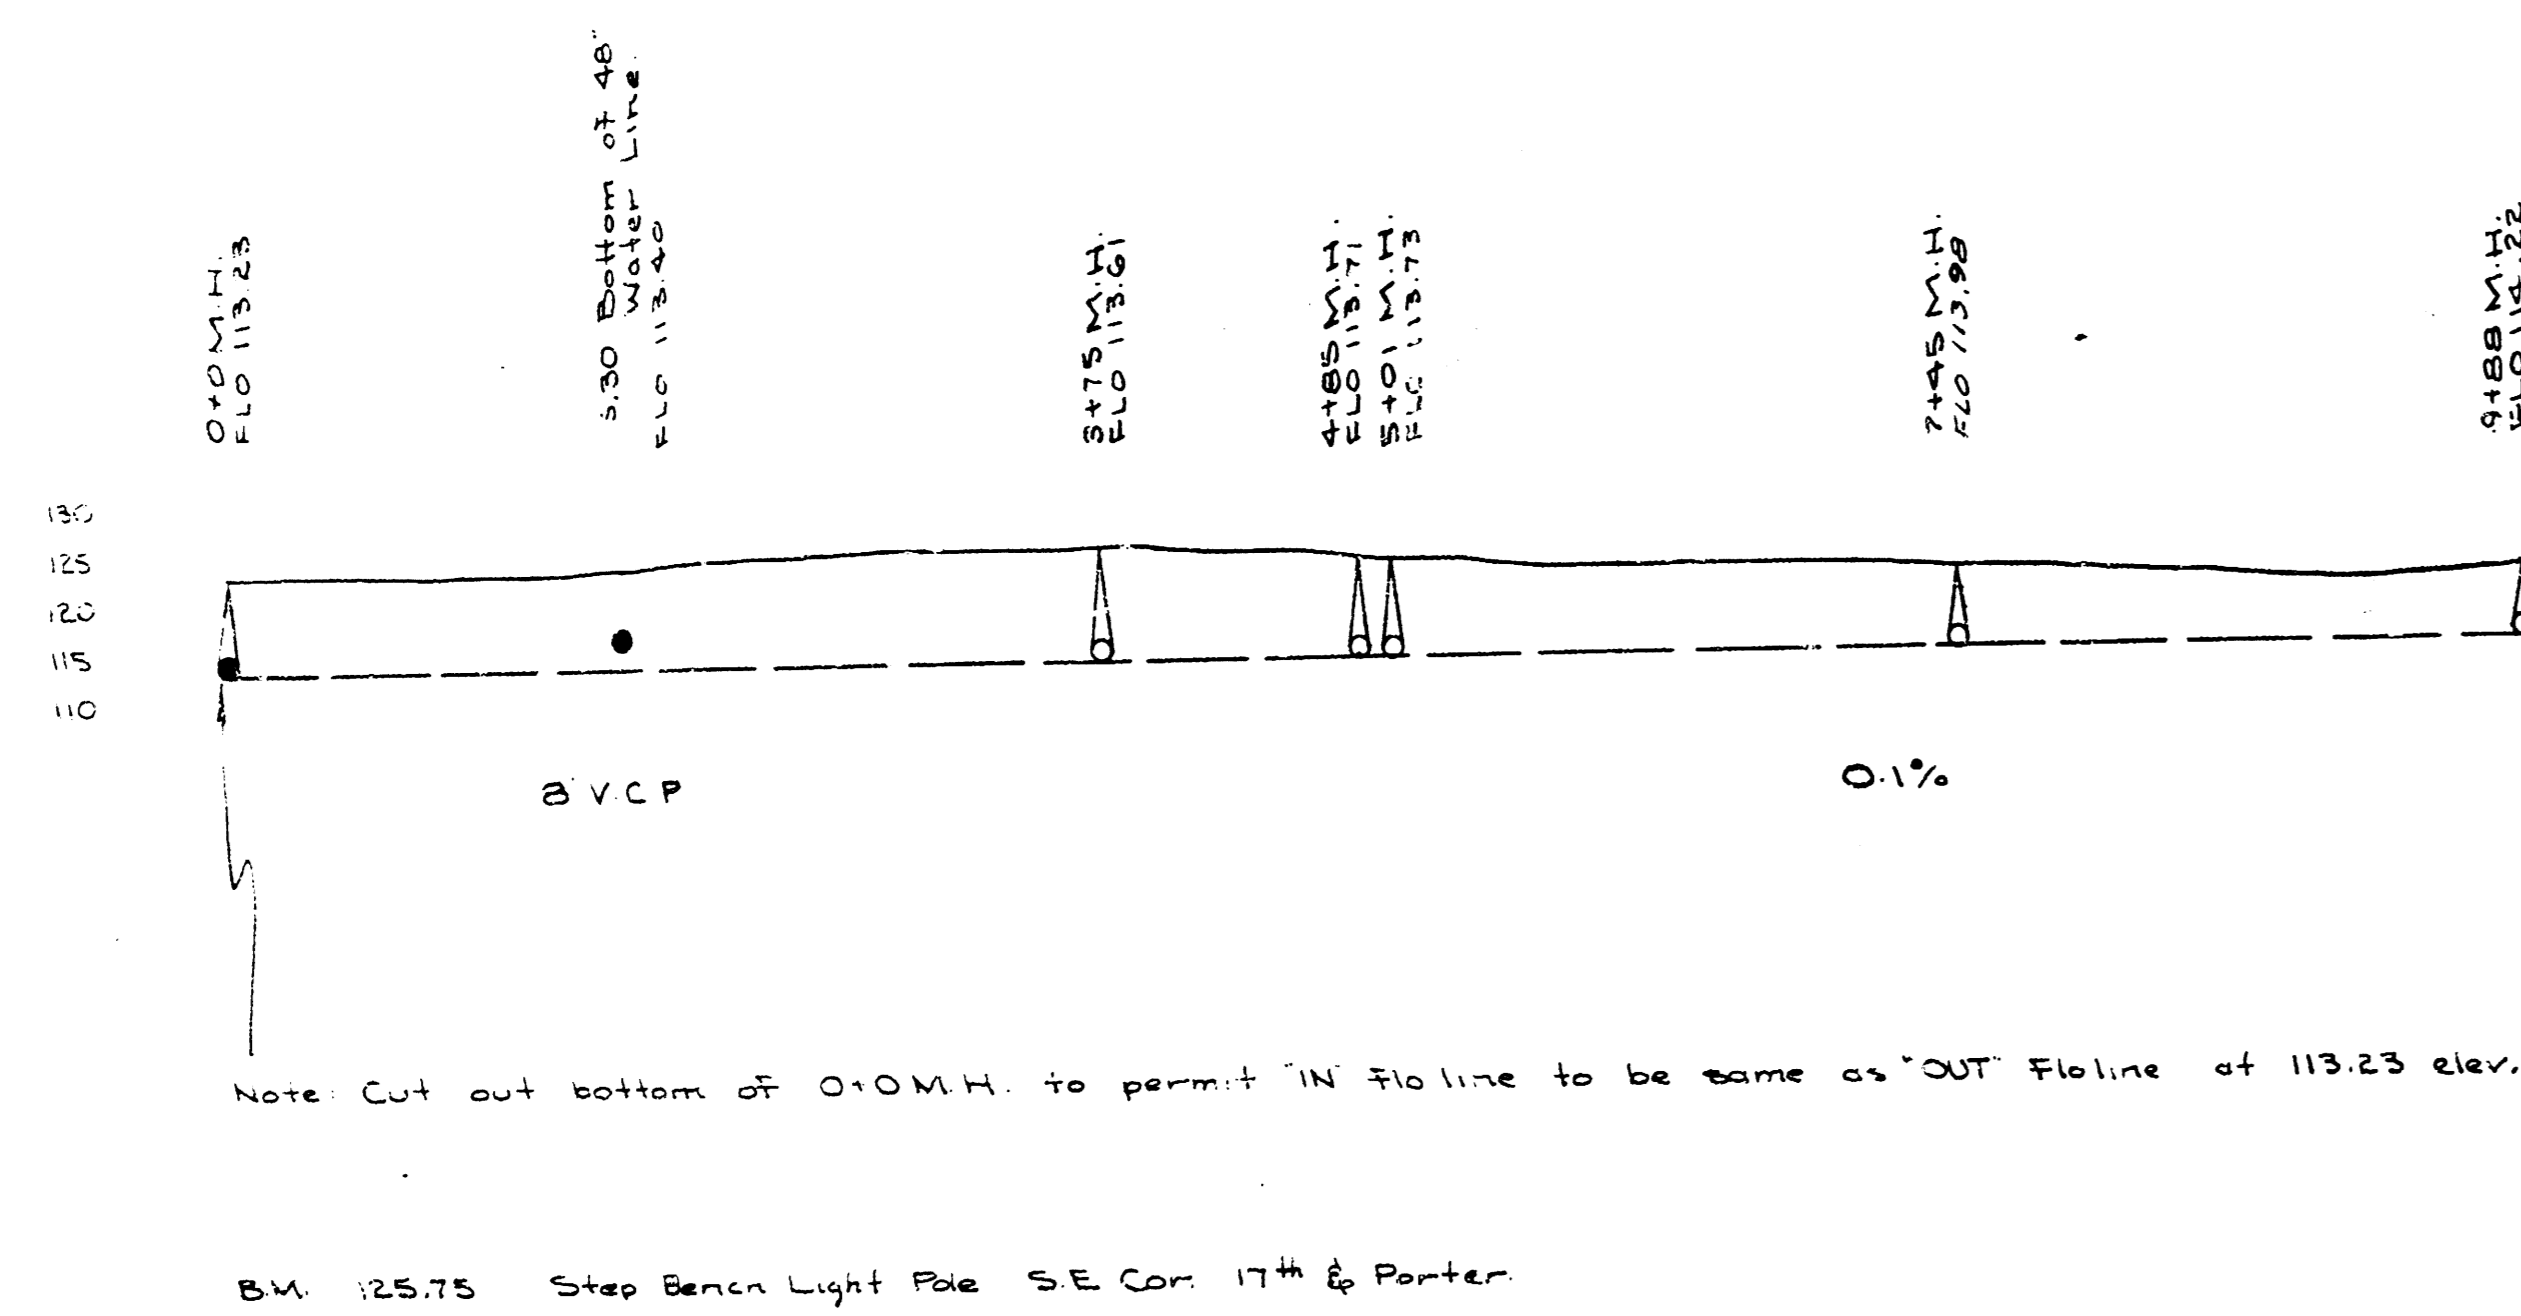

LAT. 10, DIST. D, SS. #12.

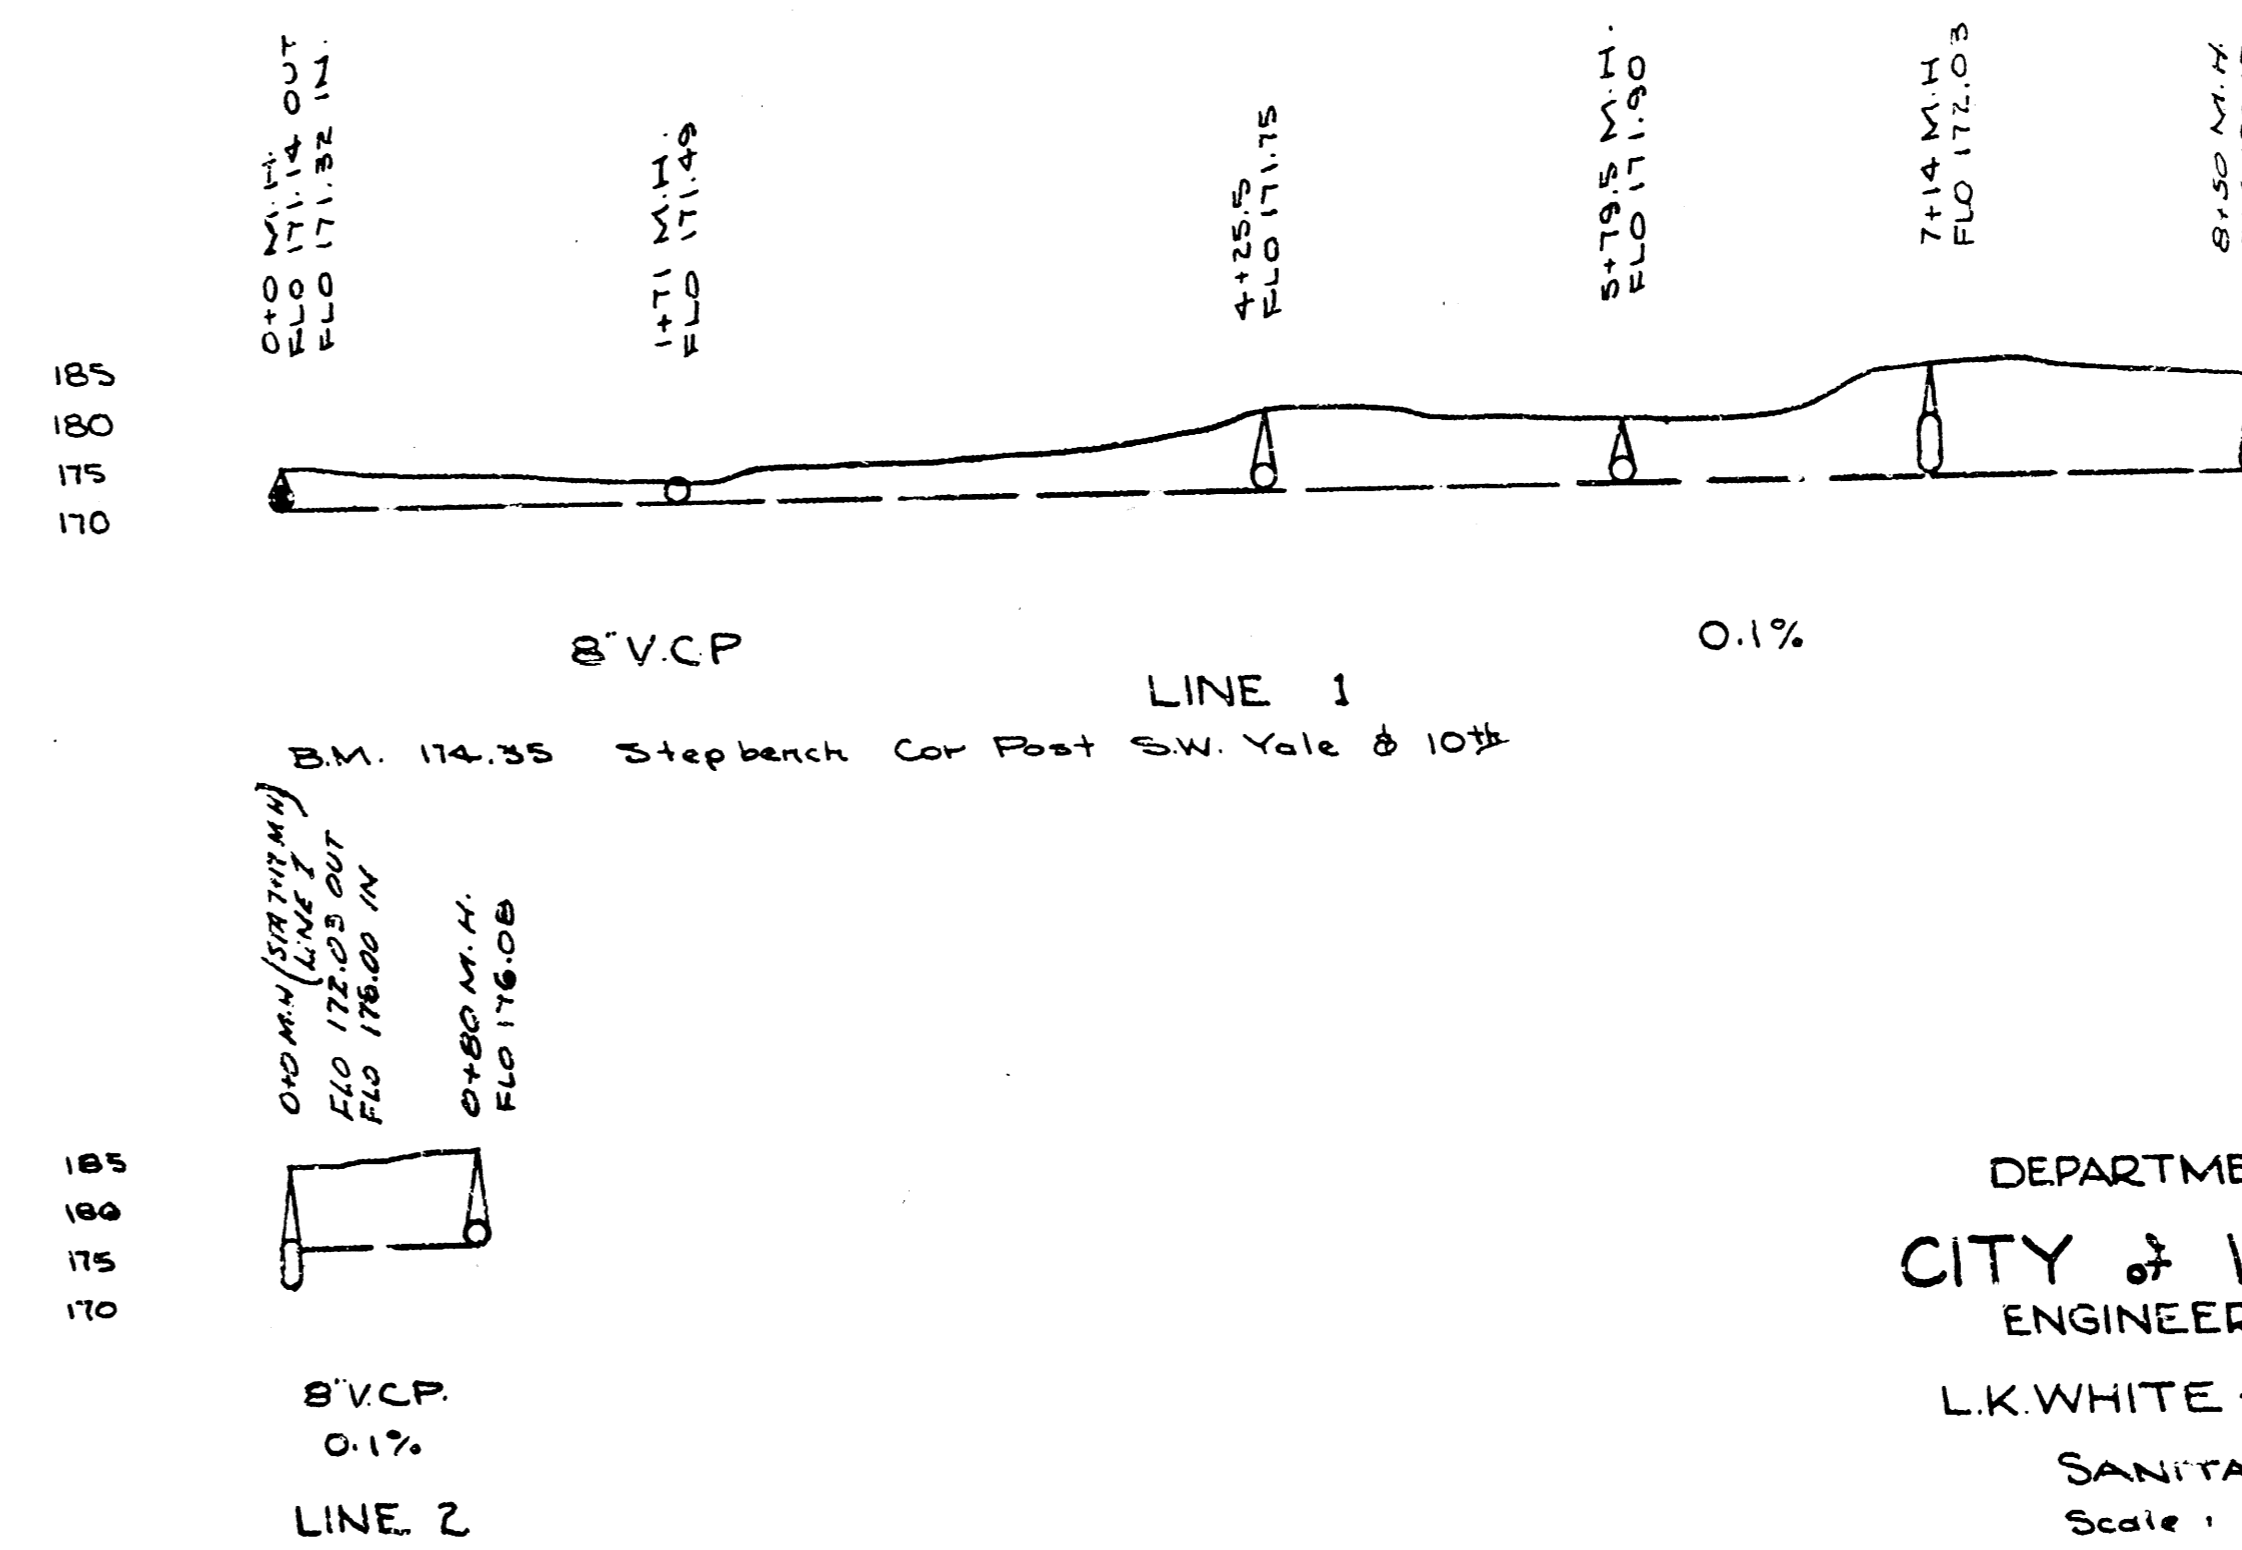

DEPARTMENT of SERVICE
CITY of WICHITA, KANSAS
 ENGINEERING DIVISION
 L.K. WHITE - CITY ENGINEER
 SANITARY SEWER
 Scale: 1" = 80'
 February 1947