


Dat
2-2-53
Drawn by
Checked by
G-4

LAT 14 DIST. D SS 12
CITY OF WICHITA KANSAS
BE SMITH CITY ENGINEER
Proj. No. C-22-94

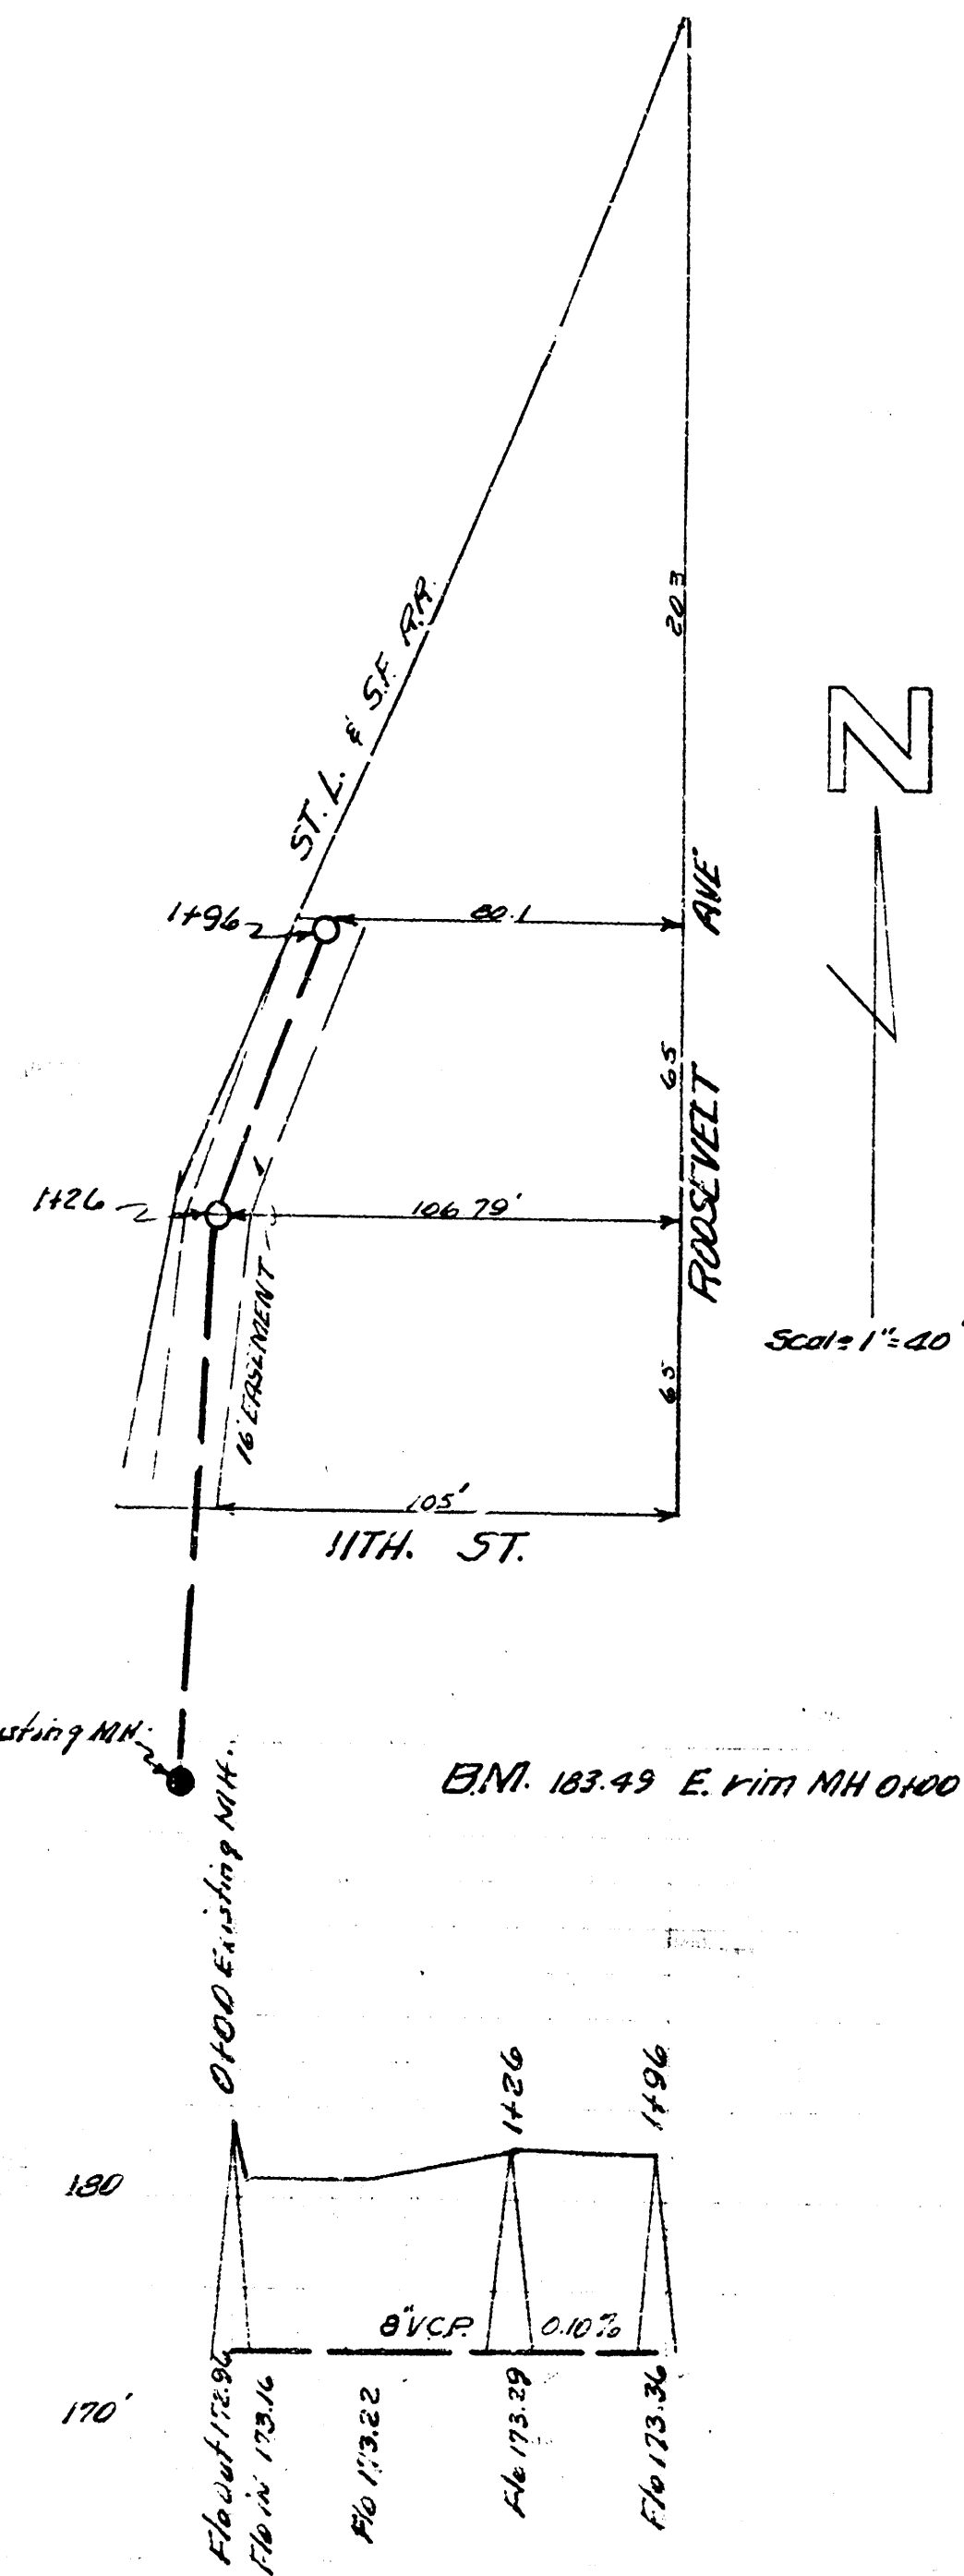

Dat
2-6-53
Drawn by
Checked by
G-4

LAT. R. DIST. O SS 12
CITY OF WICHITA KANSAS
BE SMITH CITY ENGINEER
Proj. No. C-23-6

