

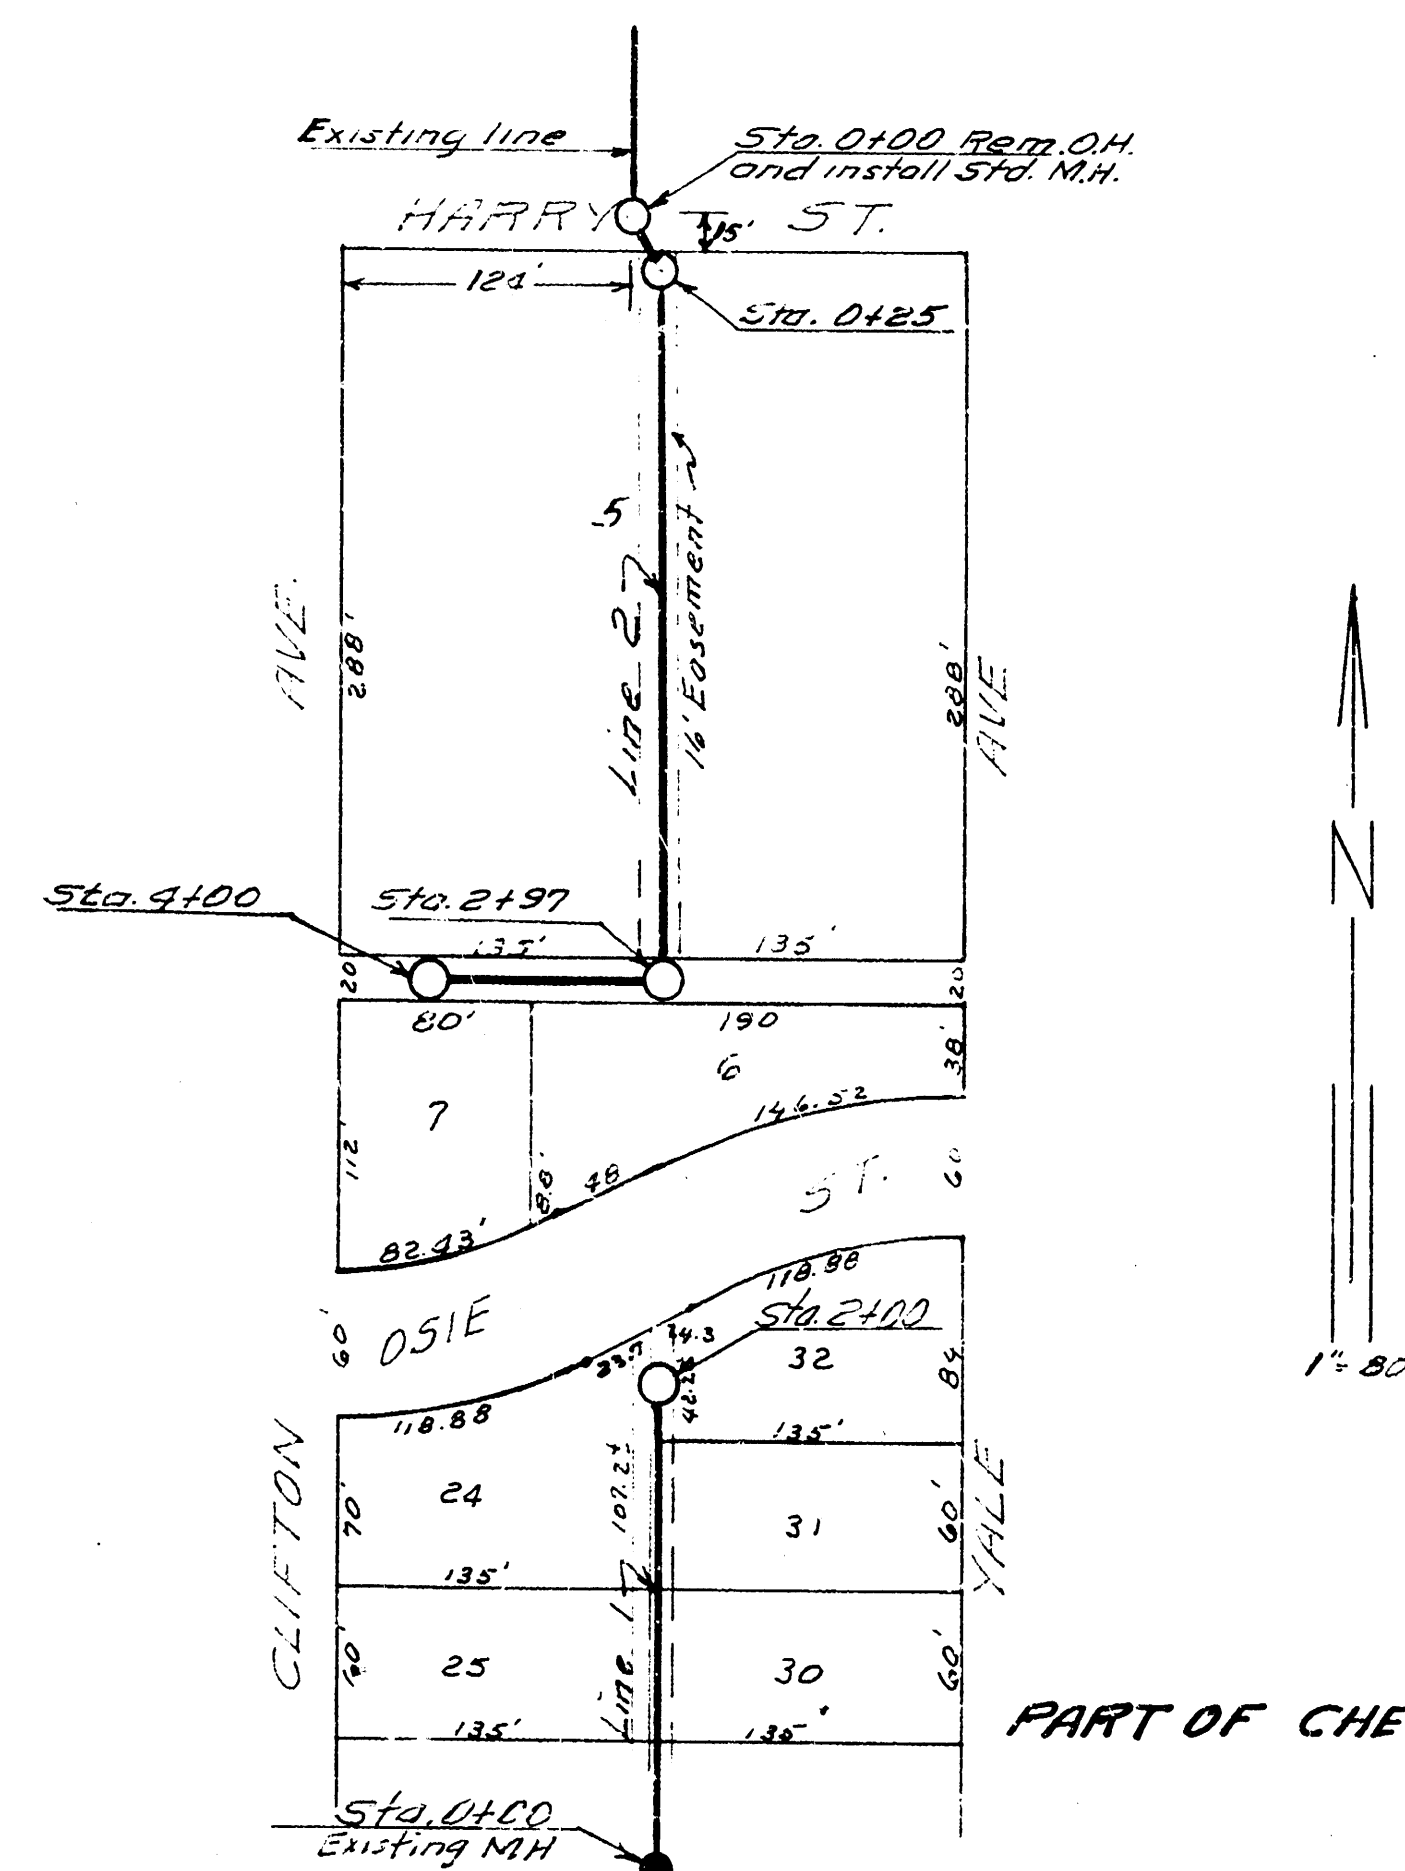


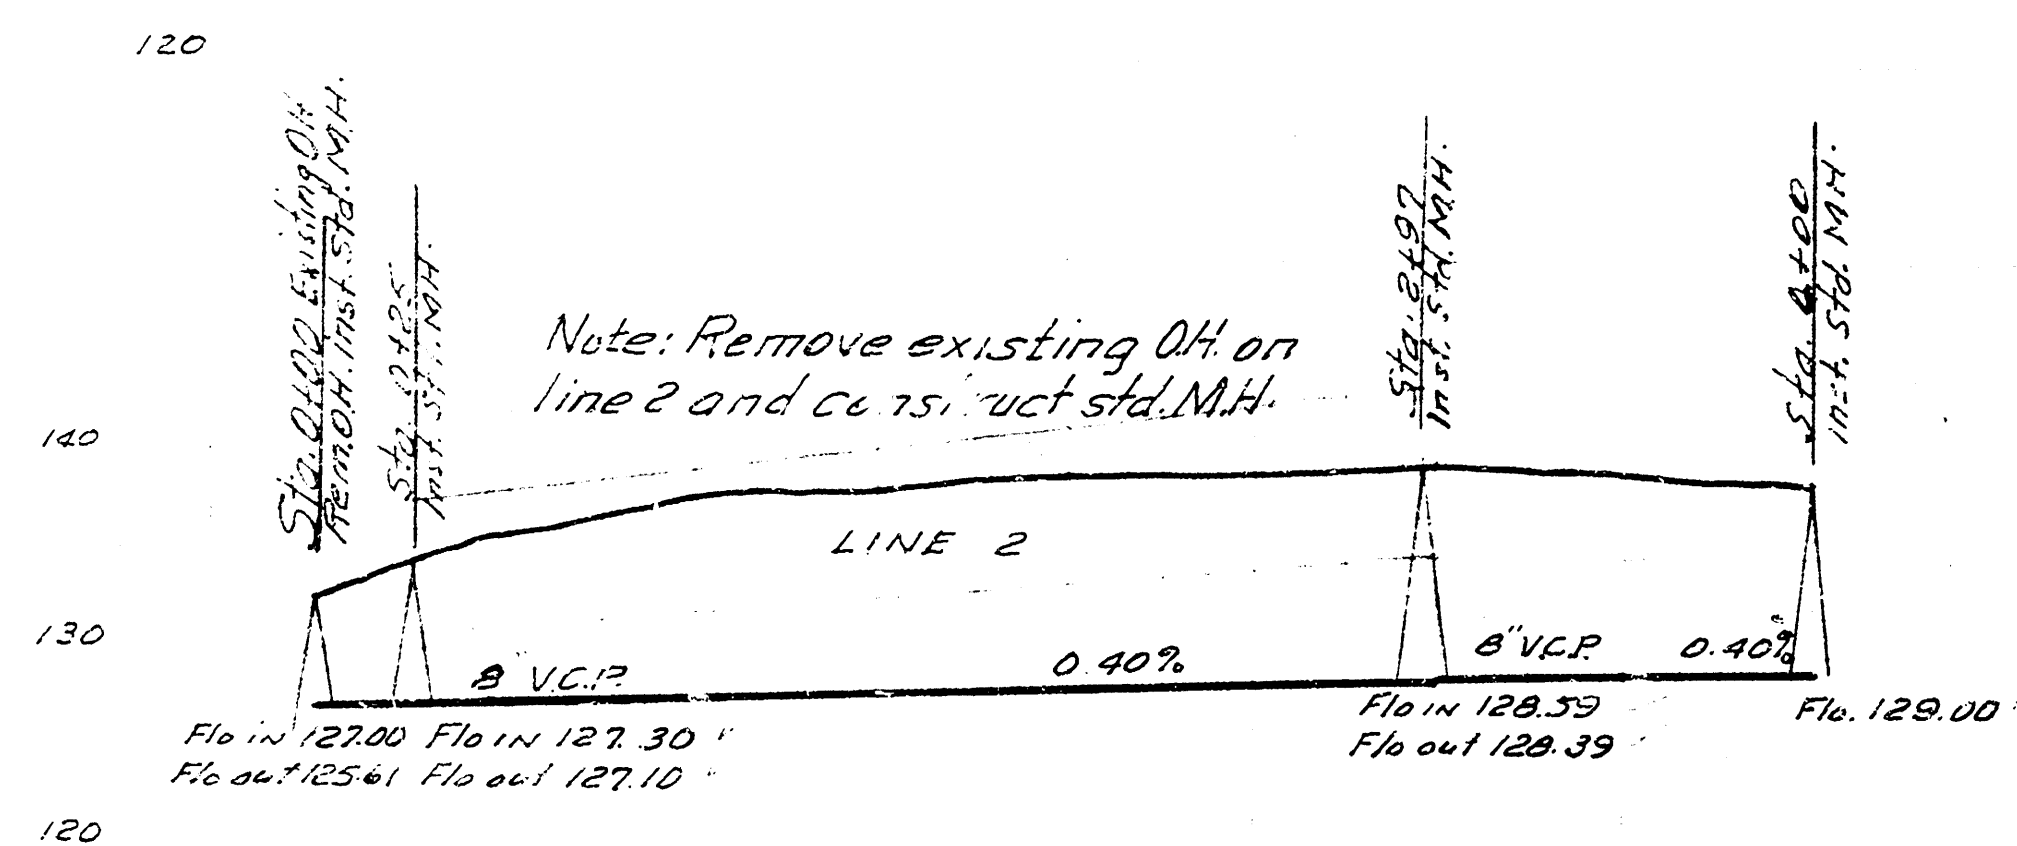


PART OF CHERRY HILLS ADD.

B.M. 140.71 Spring M.H. 0+00 Line 1
144.81 Top of West end Radius N.W.
Corner of Osie & Yale.

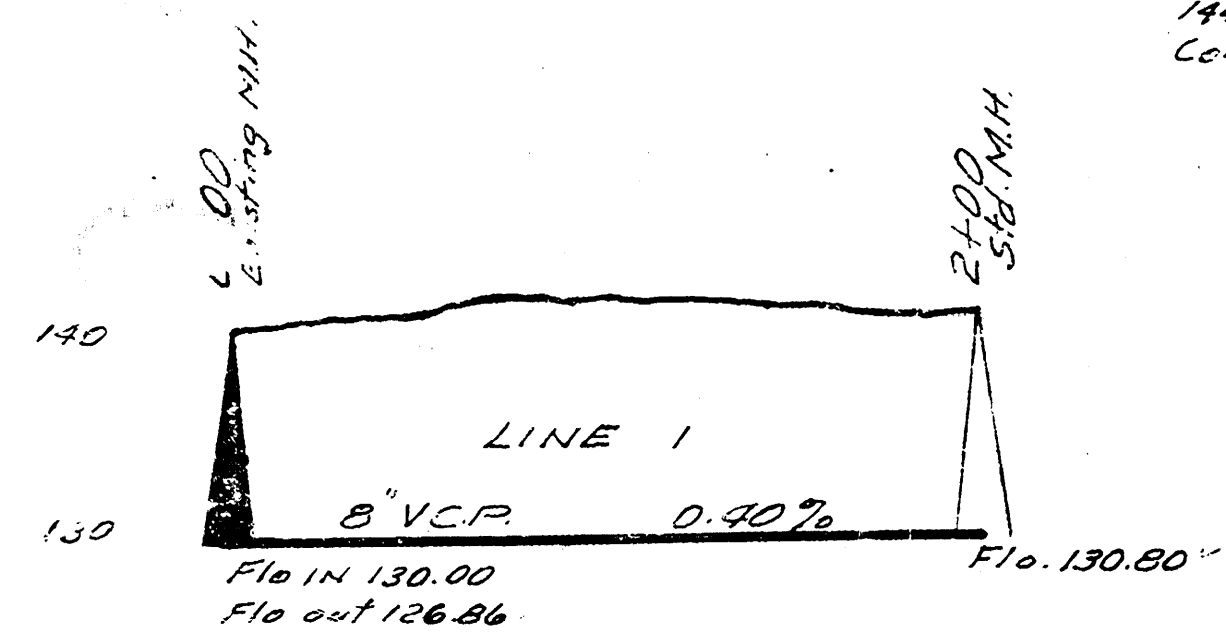


LAT. 16 SUB. W. S. 5. 12
CITY OF WICHITA KANSAS
B.E. SMITH CITY ENGINEER
Proj. No. C-24-25

PART OF ENGSTROM ADD.

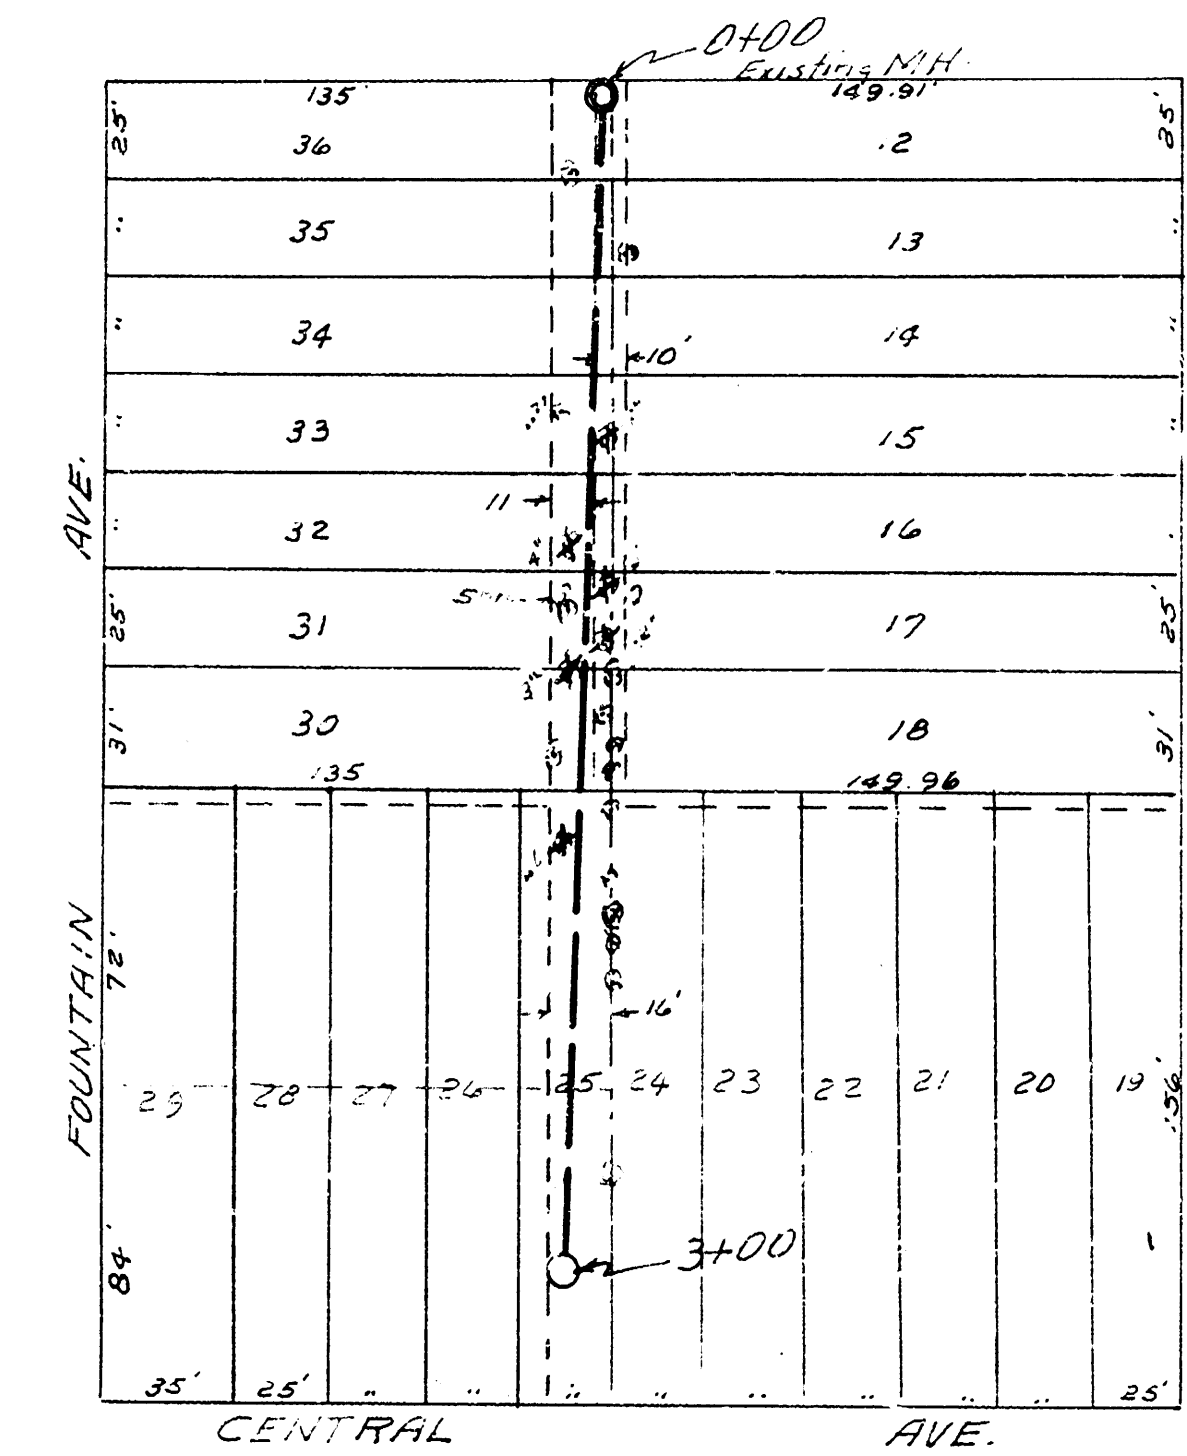

B.M. 182.55 No rim Manhole 0+00

FT. 182.55

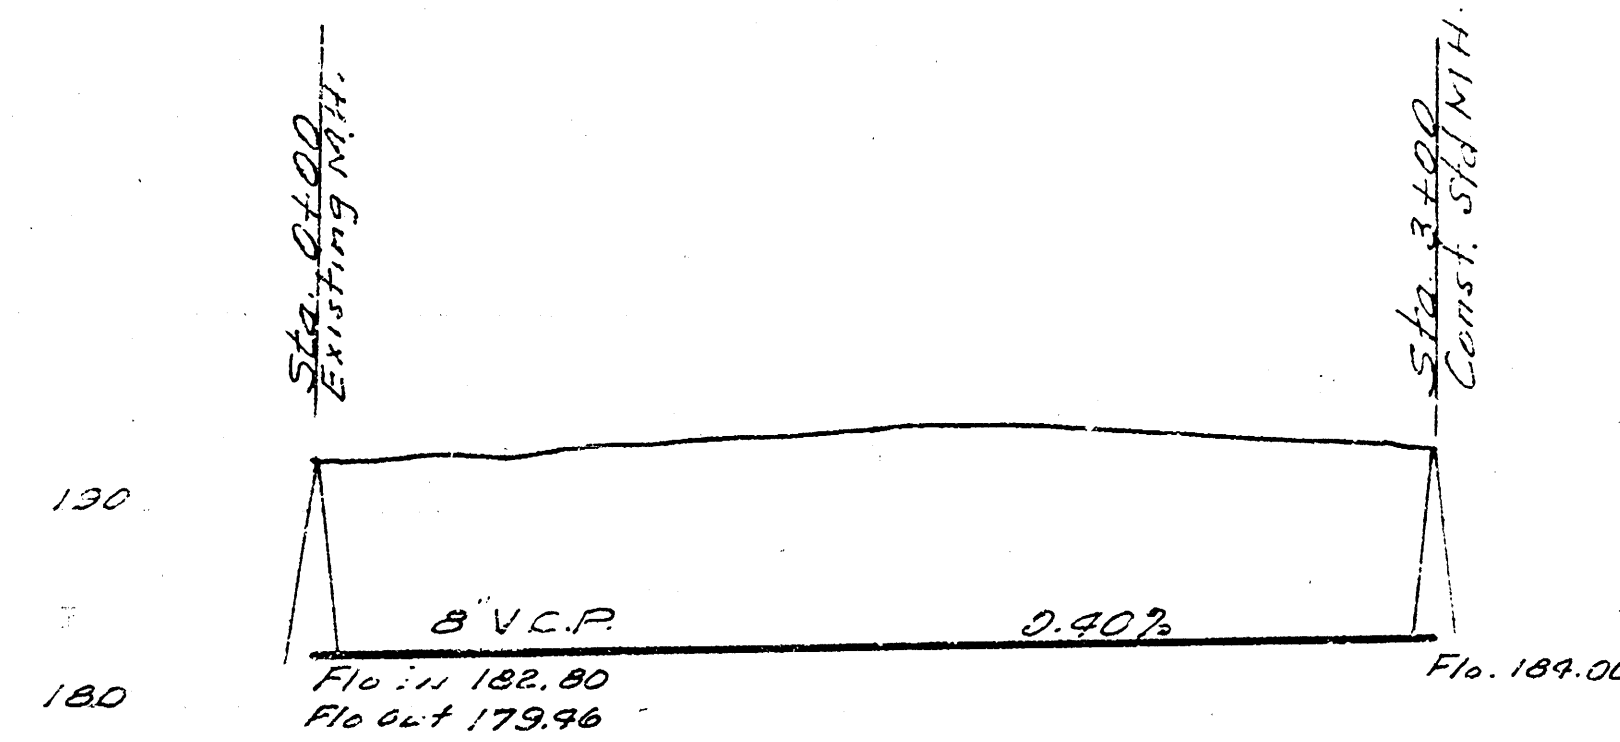

LAT. 16 DIST. D S. 5. 12
CITY OF WICHITA KANSAS
B.E. SMITH CITY ENGINEER
Proj. No. C-24-24