

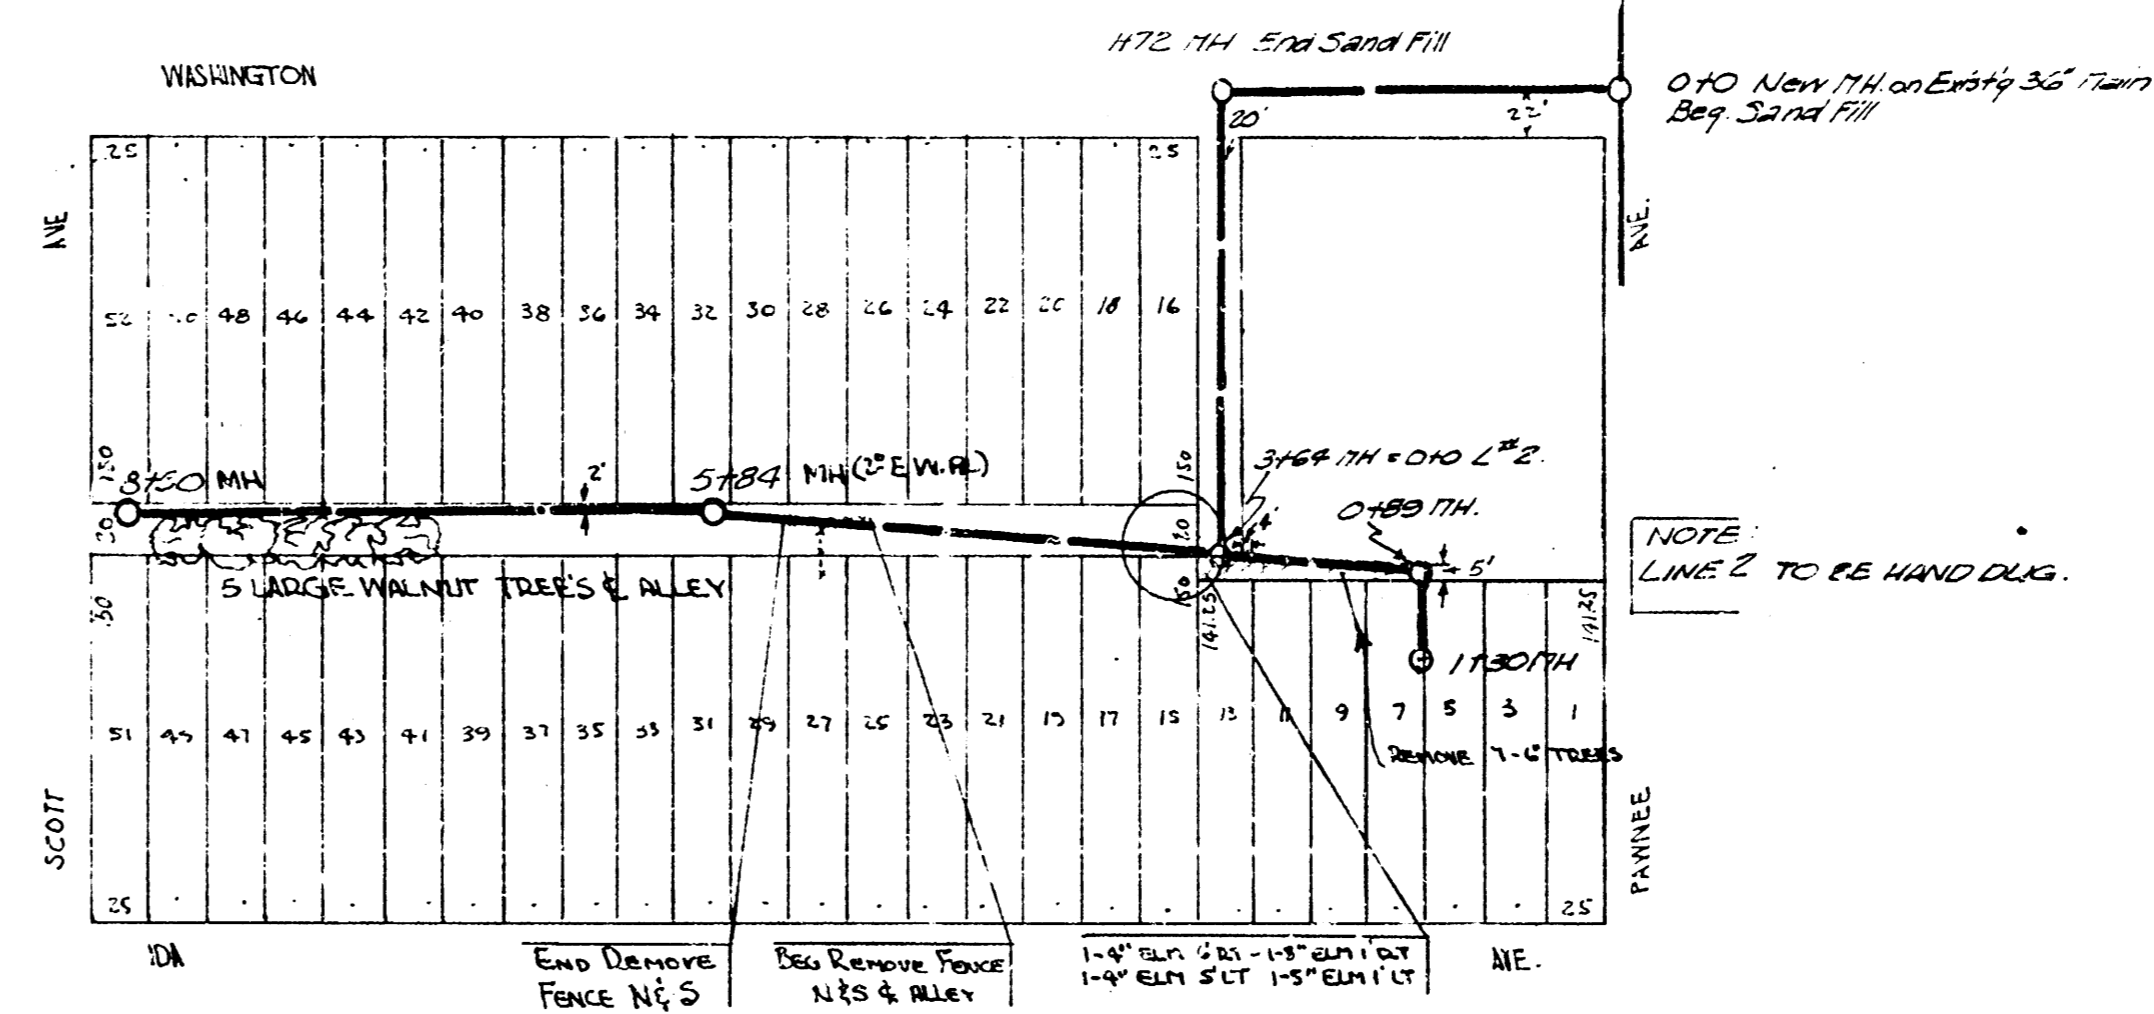
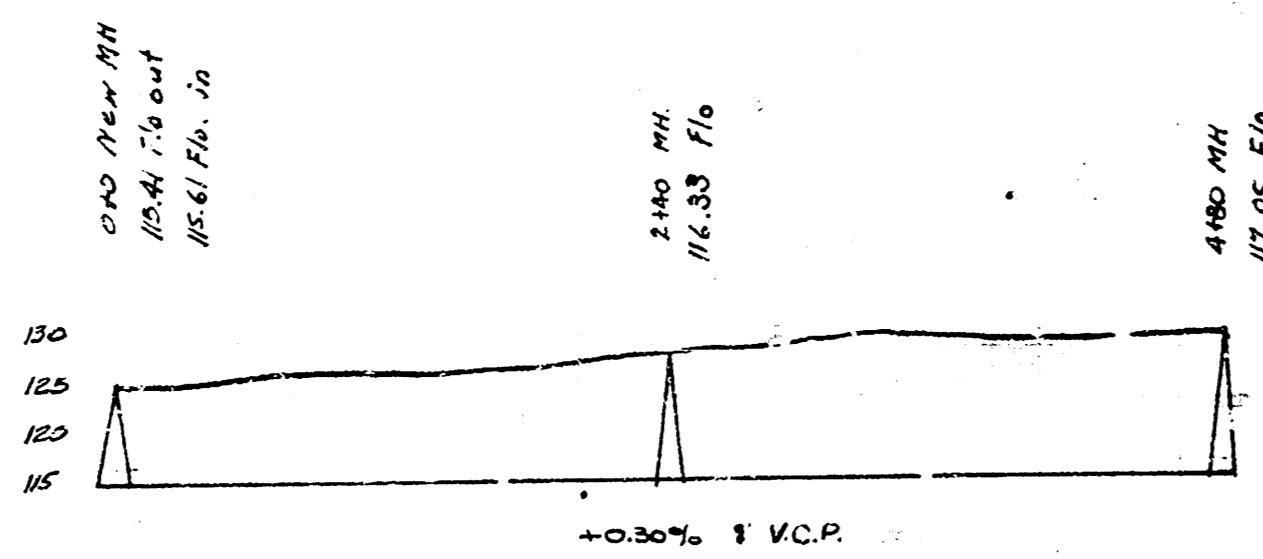


BM. 123.48 NE Cor. of House Walk NE Cor. of House S.W. Cor. 8th & Green.

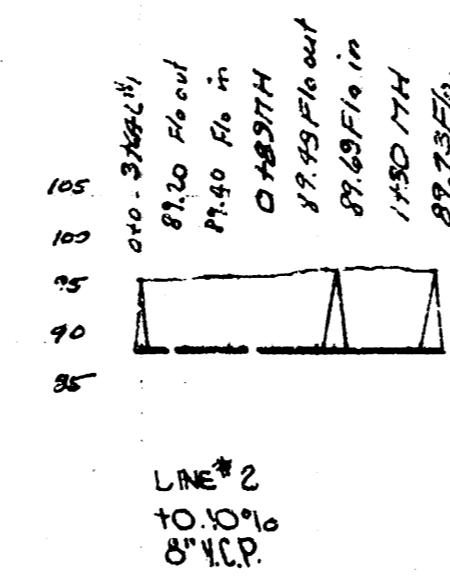

BM. "T.L.C." STANDARD NE. COR. PANNÉE & WASHINGTON

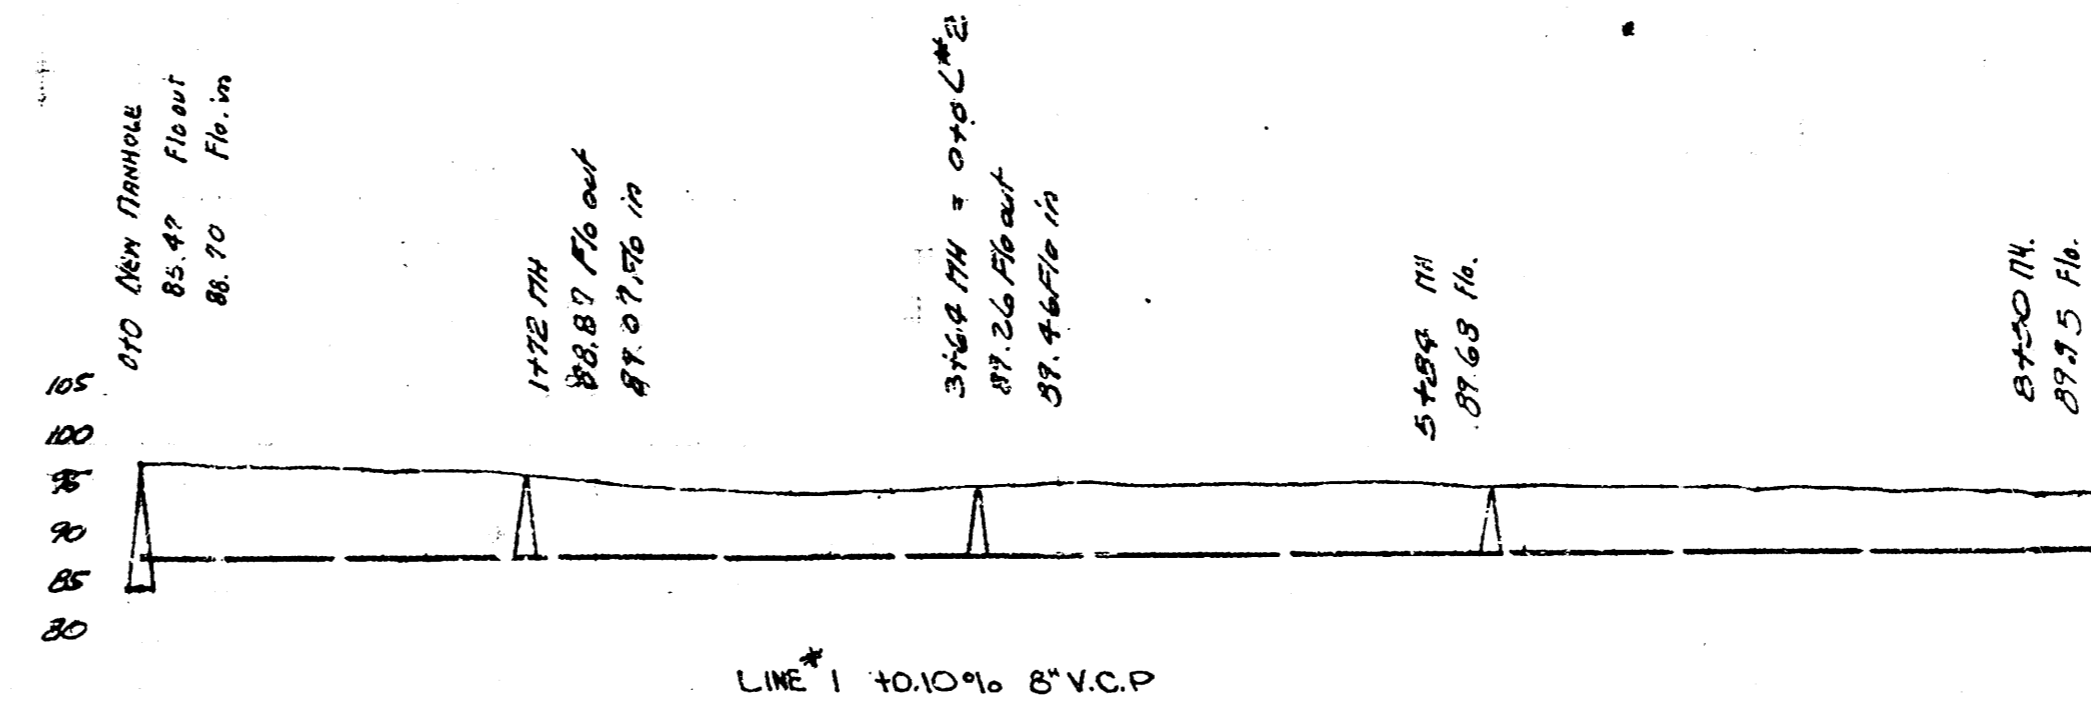

LAH 10, DIST E, 55 #12
T. 11, DIST A, S.S. # 20
City of Wichita, Kansas
L.K. White City Engineer
date 8-0-49 Proj No. 029-12