
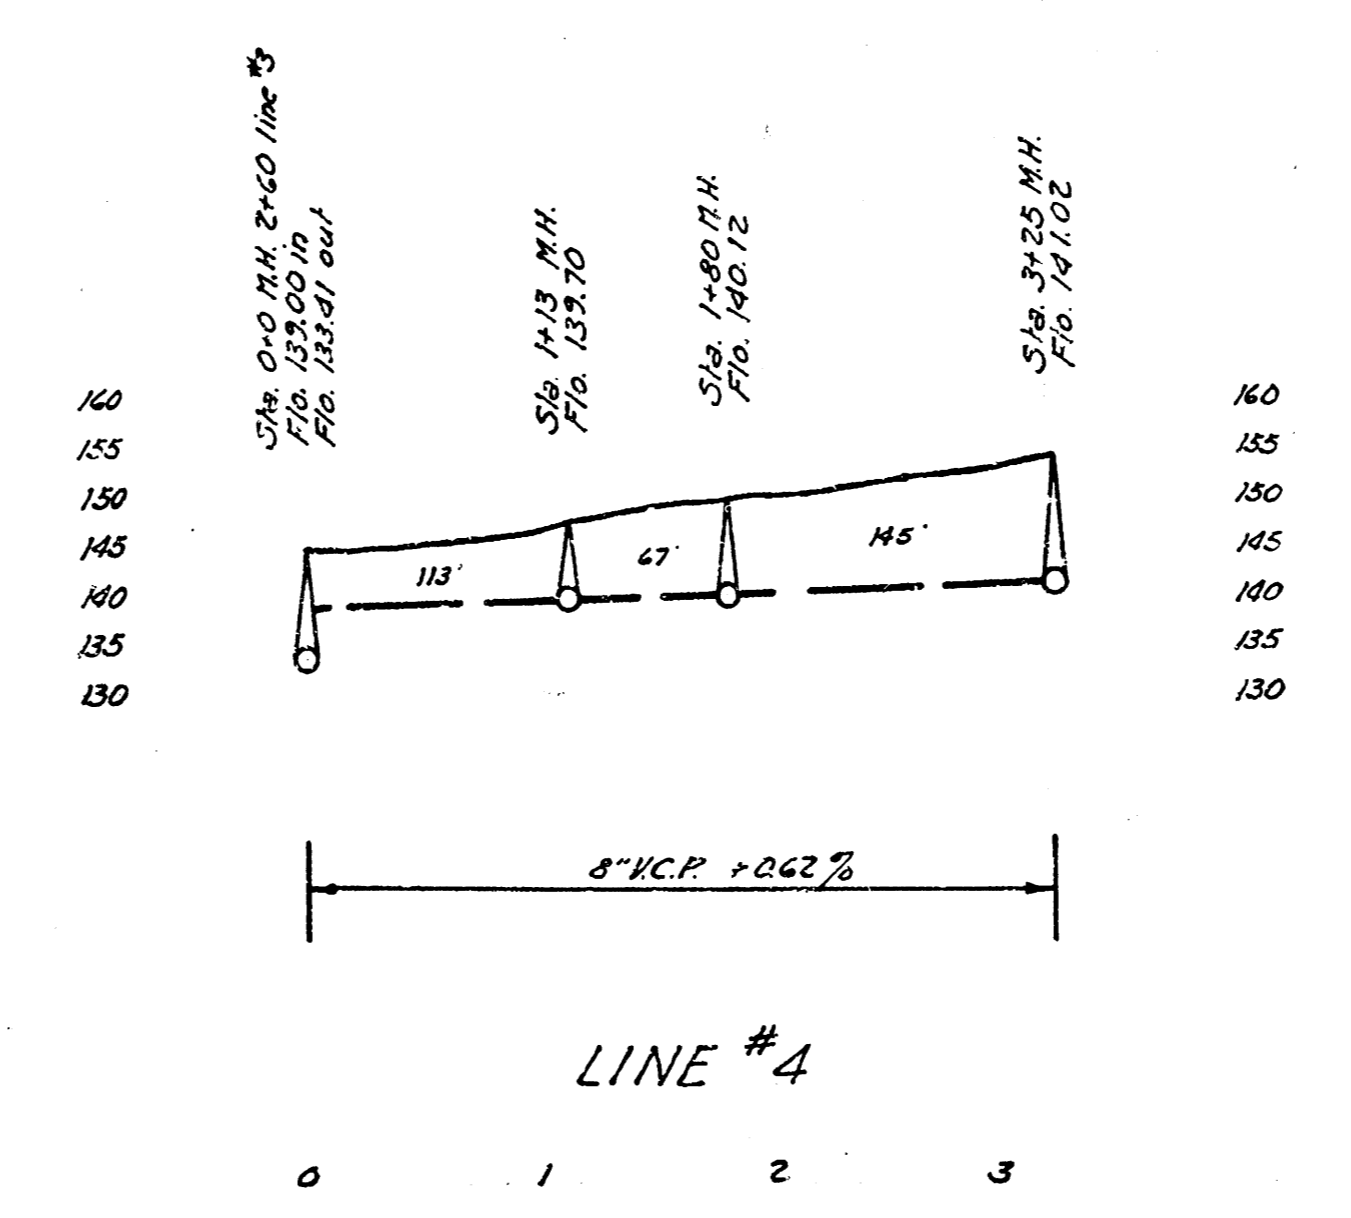
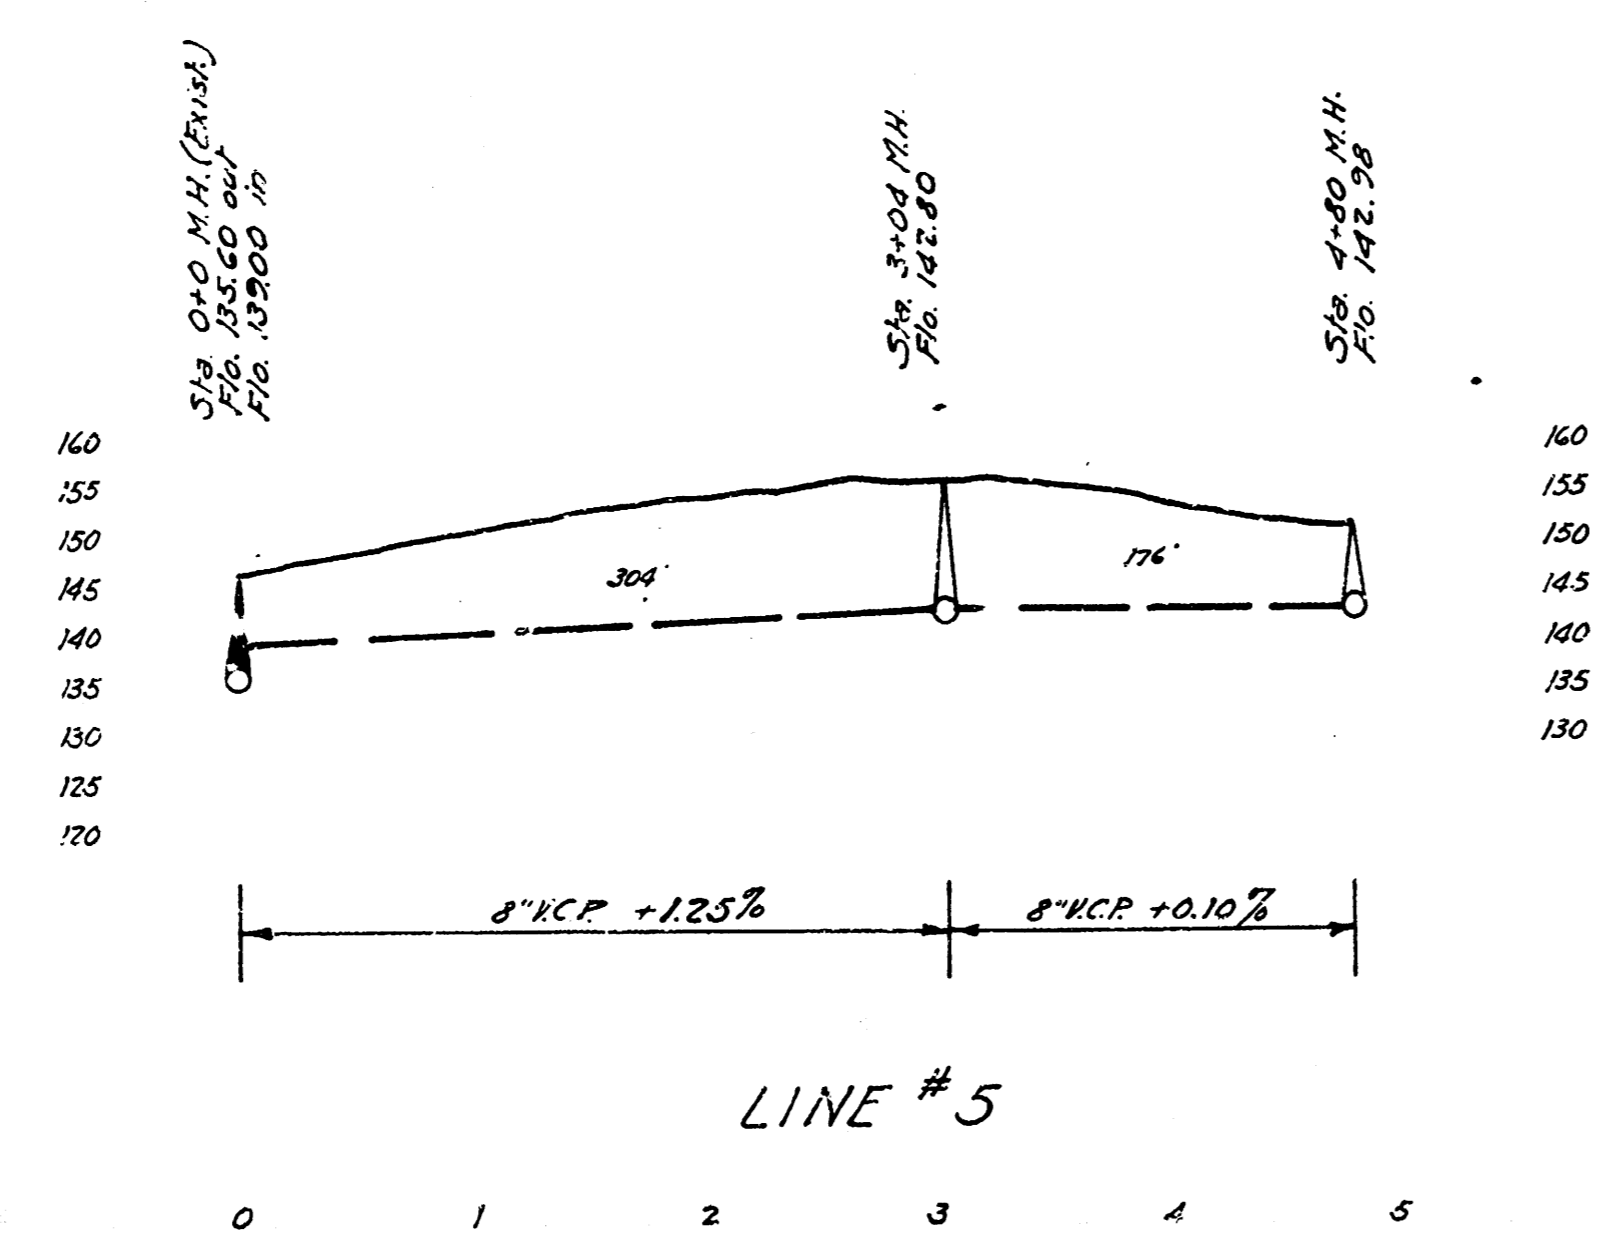
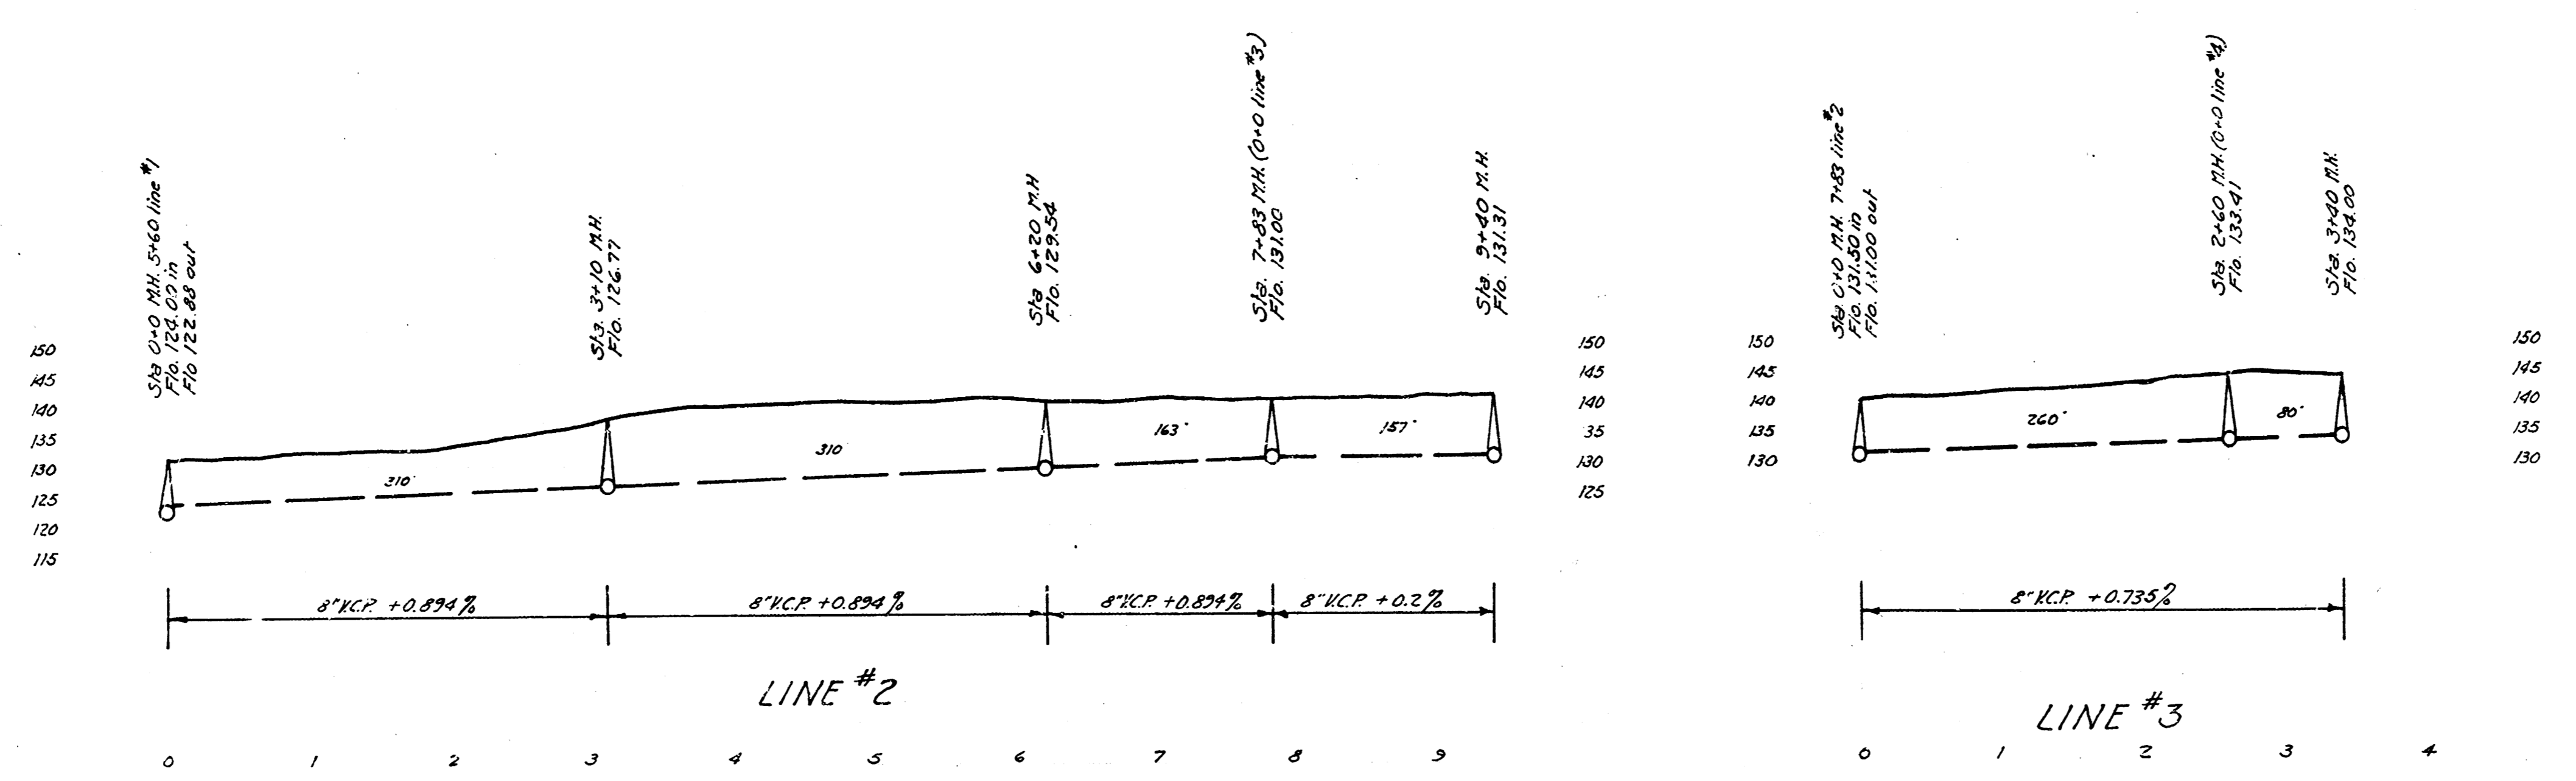


ENGINEERING DEPARTMENT
CITY OF WICHITA, KANSAS
P.L. BROCKWAY CITY ENGINEER
B.E. SMITH ENGINEER OF DESIGN
MARCH 1943 SCALE 1"=100'

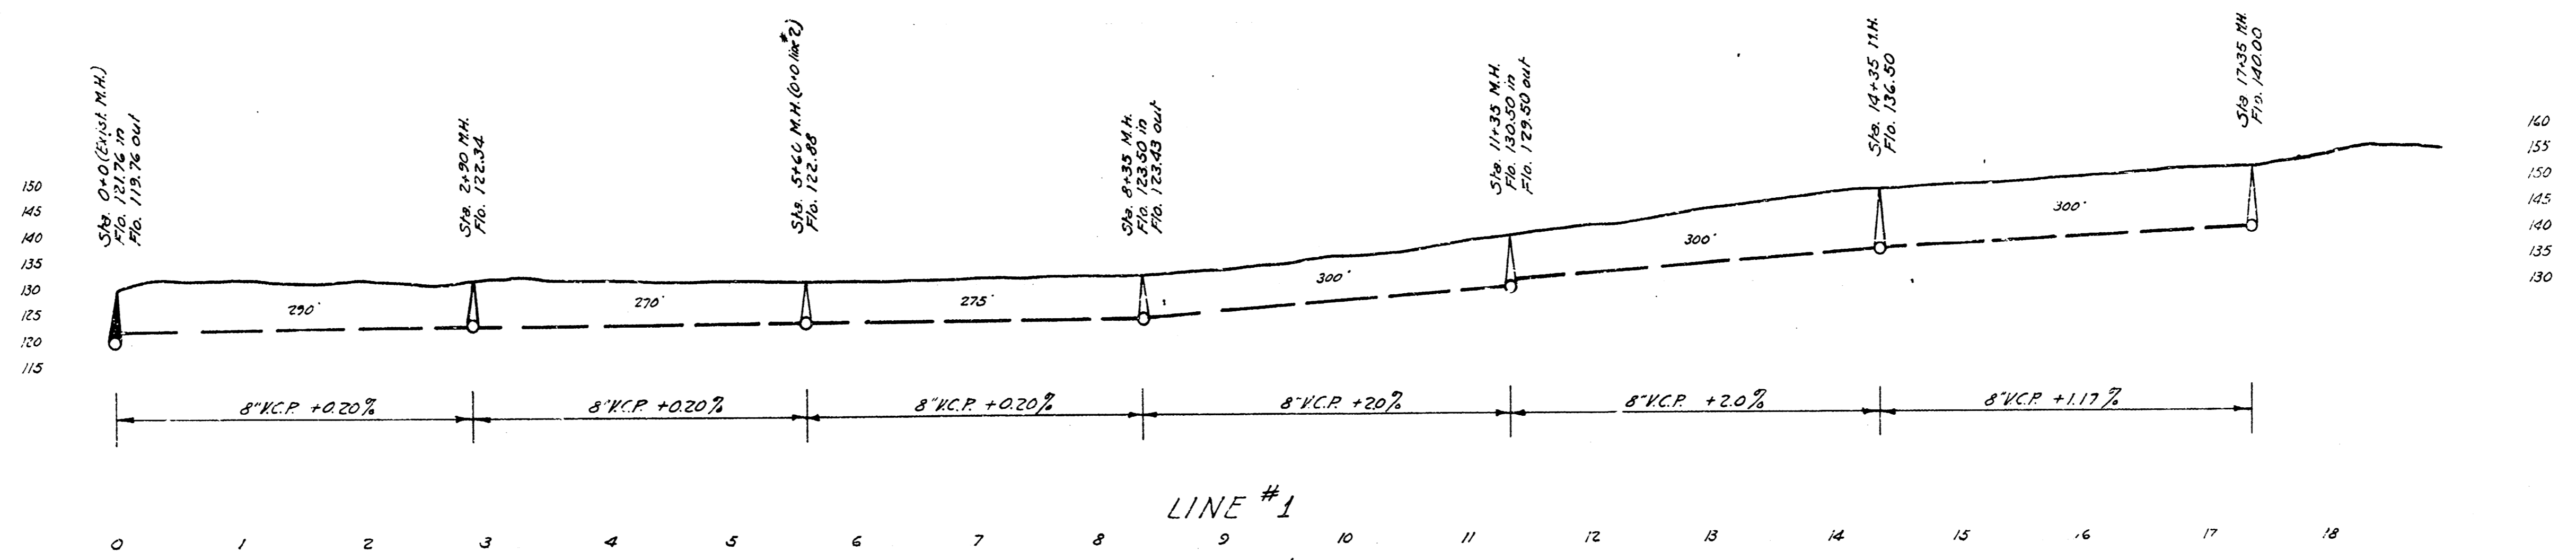

LAT. Q. DIST. E. S.S. 12
WICHITA, KANSAS

B.M. Elev. 131.55 - Step bench in 12" Elm tree
50' northeast S.W. cor. of
Steadybrook Addition.