


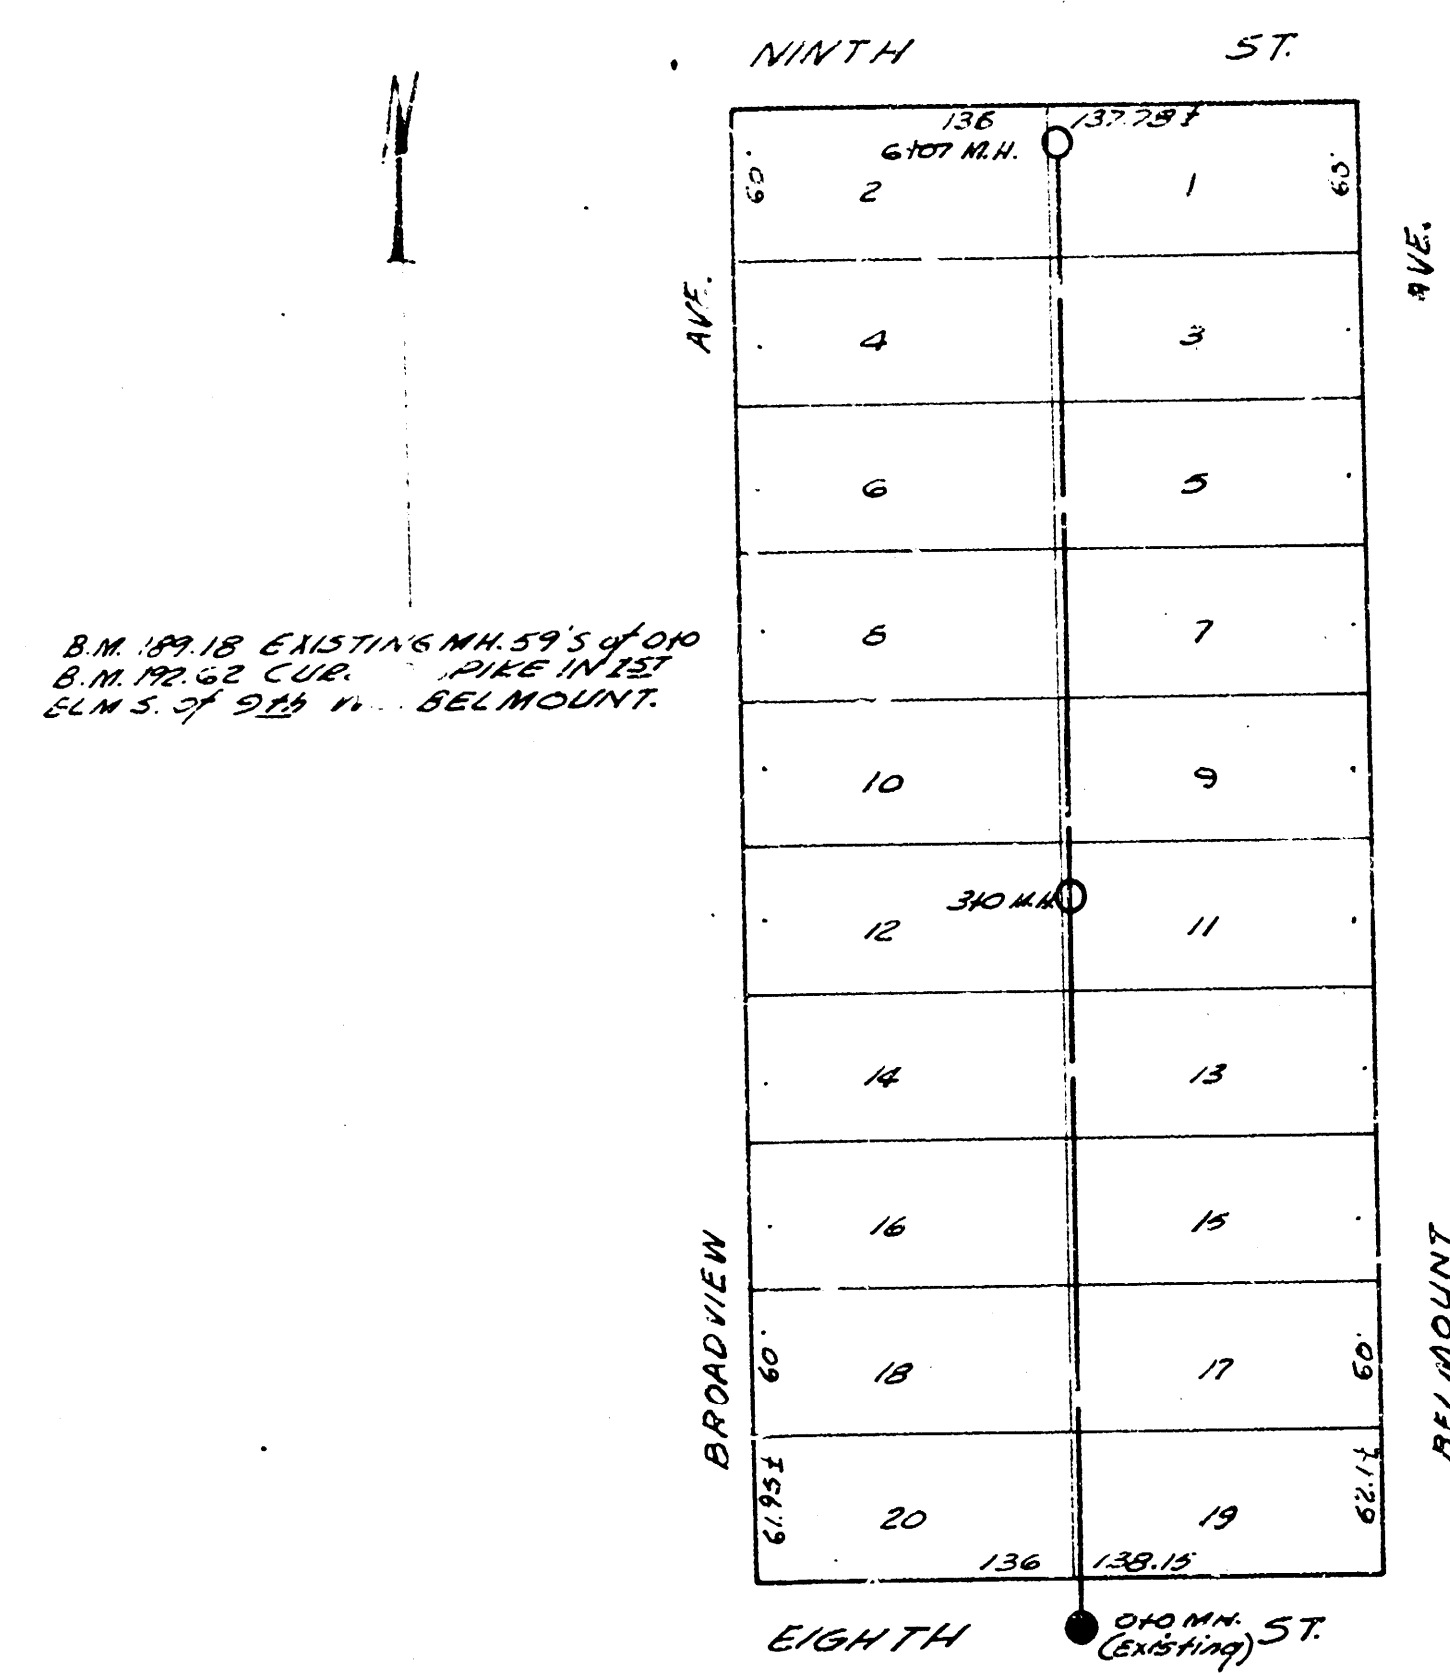


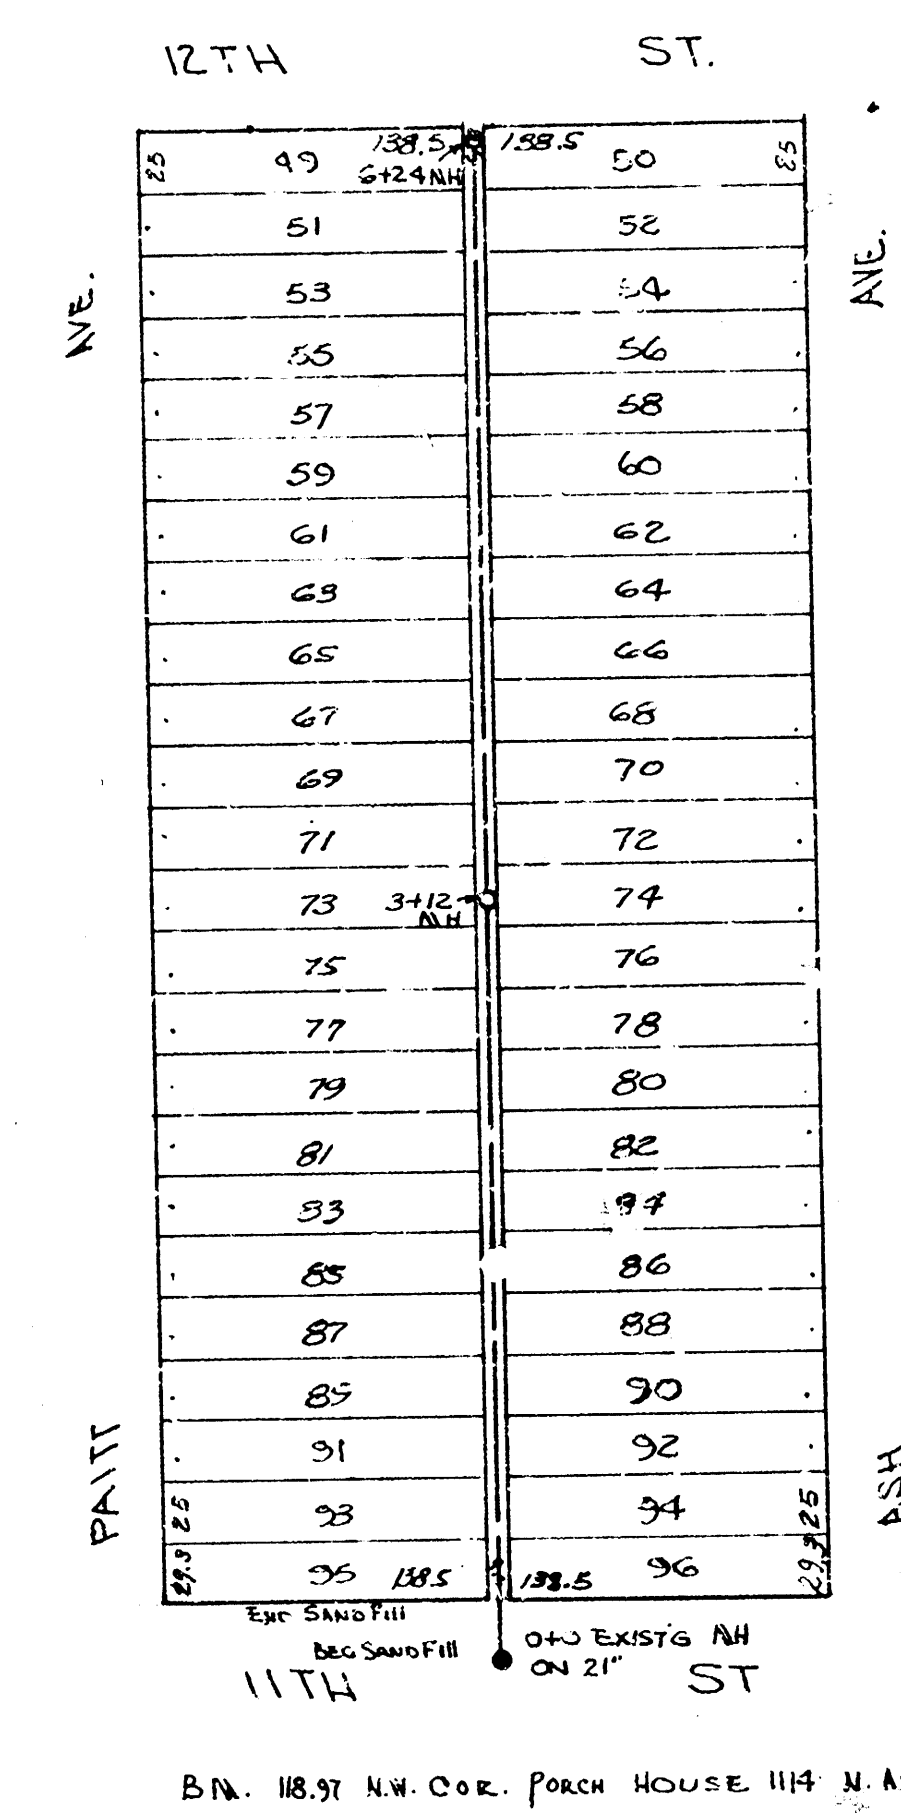

LAT 29, DIST. A, MAIN 12

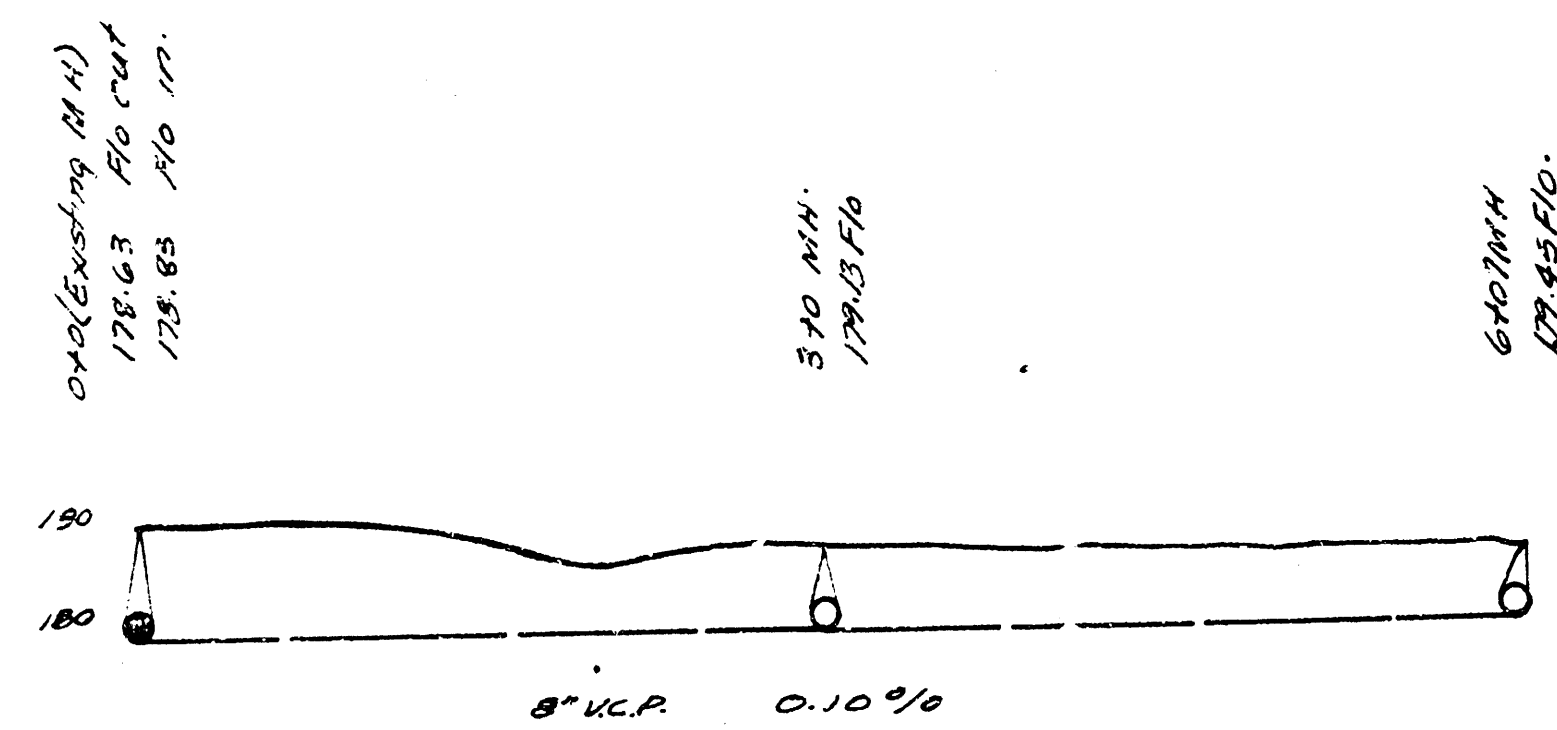

NOTE: Buildings both sides of alley at Station 2150 making close working quarters. Approx. 30' may have to be handwork.

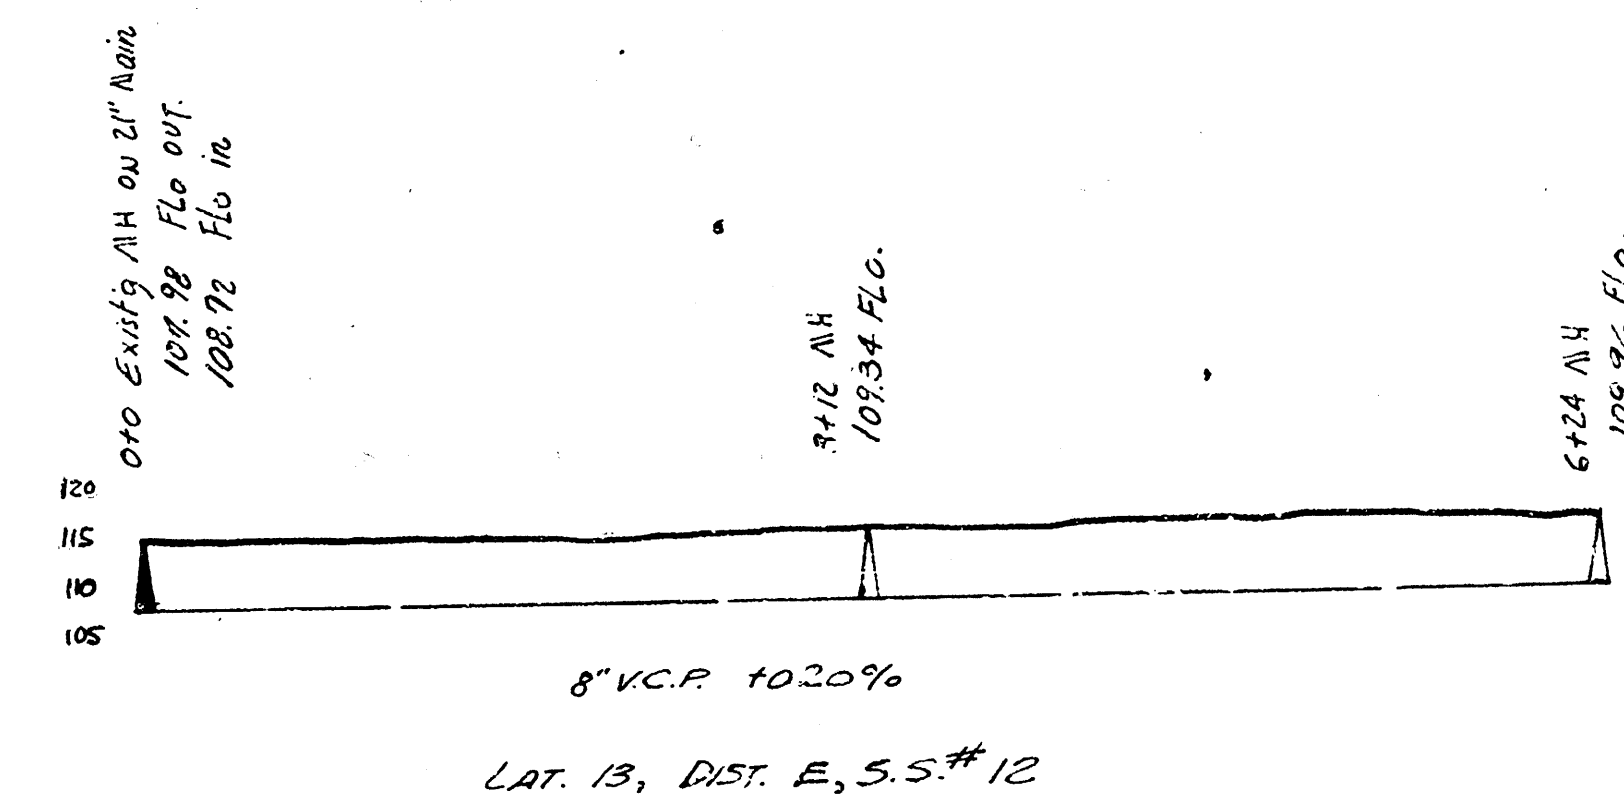

LAT. 29 DIST. A. MAIN 12
LAT. 13, DIST. E, SS. #12
CITY OF WICHITA, KANSAS.
L.K. White ... City Engineer
Feb 1948 Proj. No. C27-30