

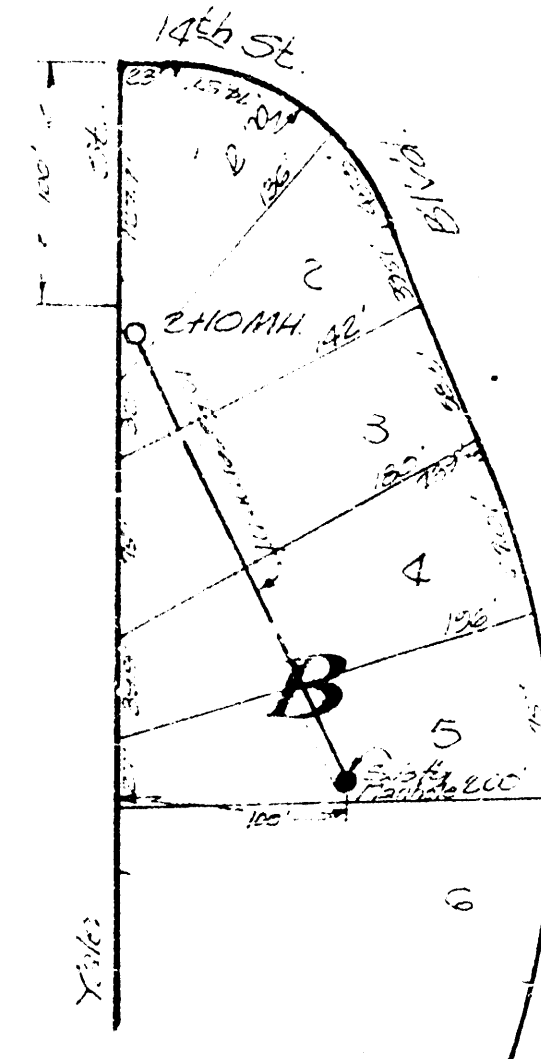
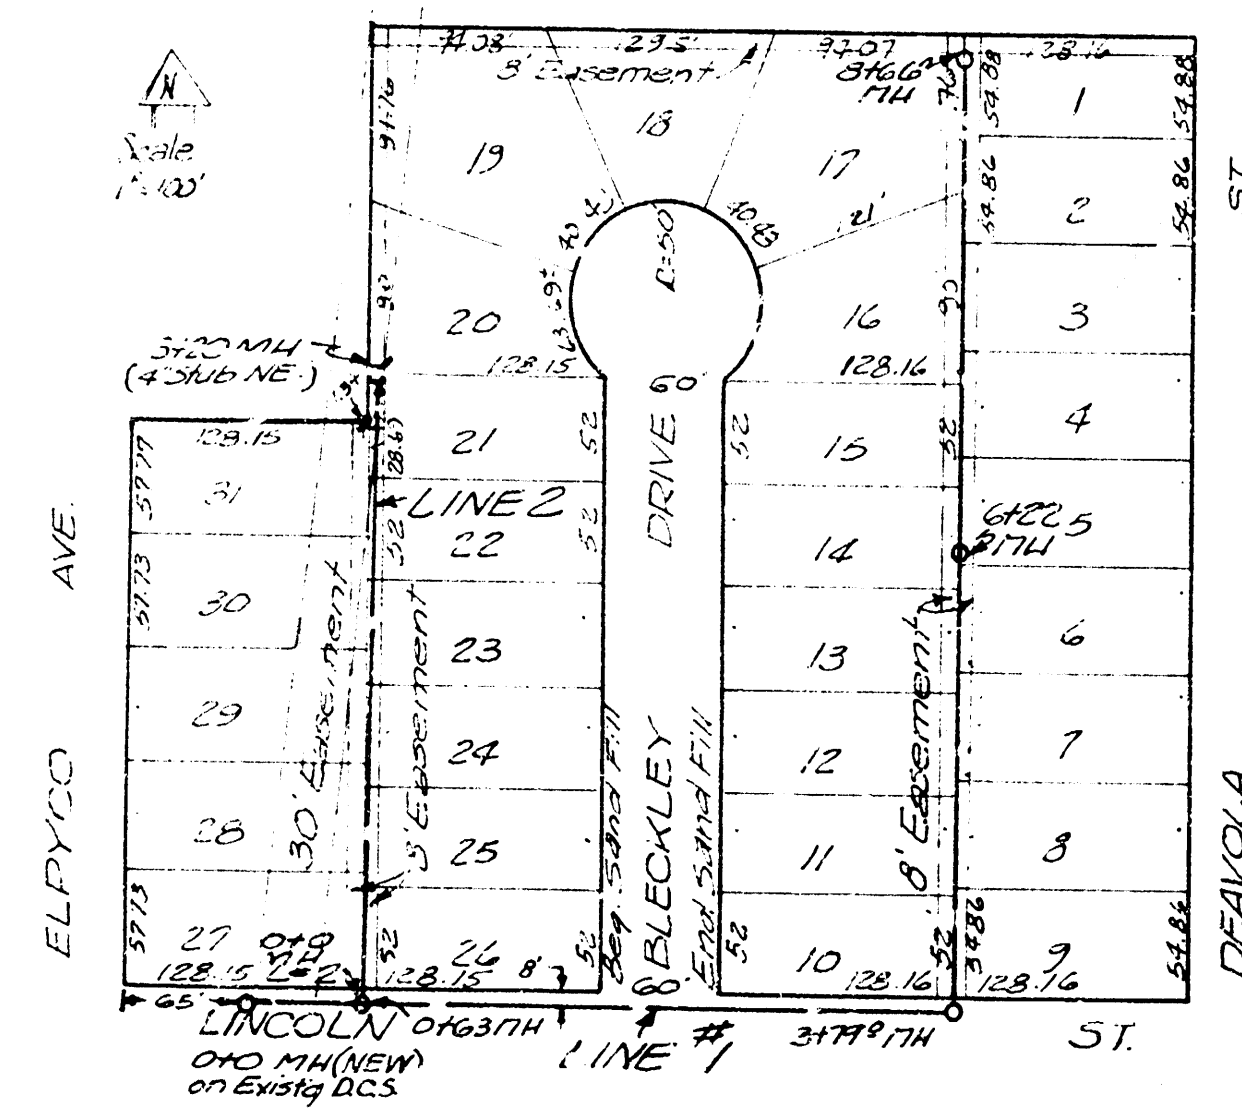
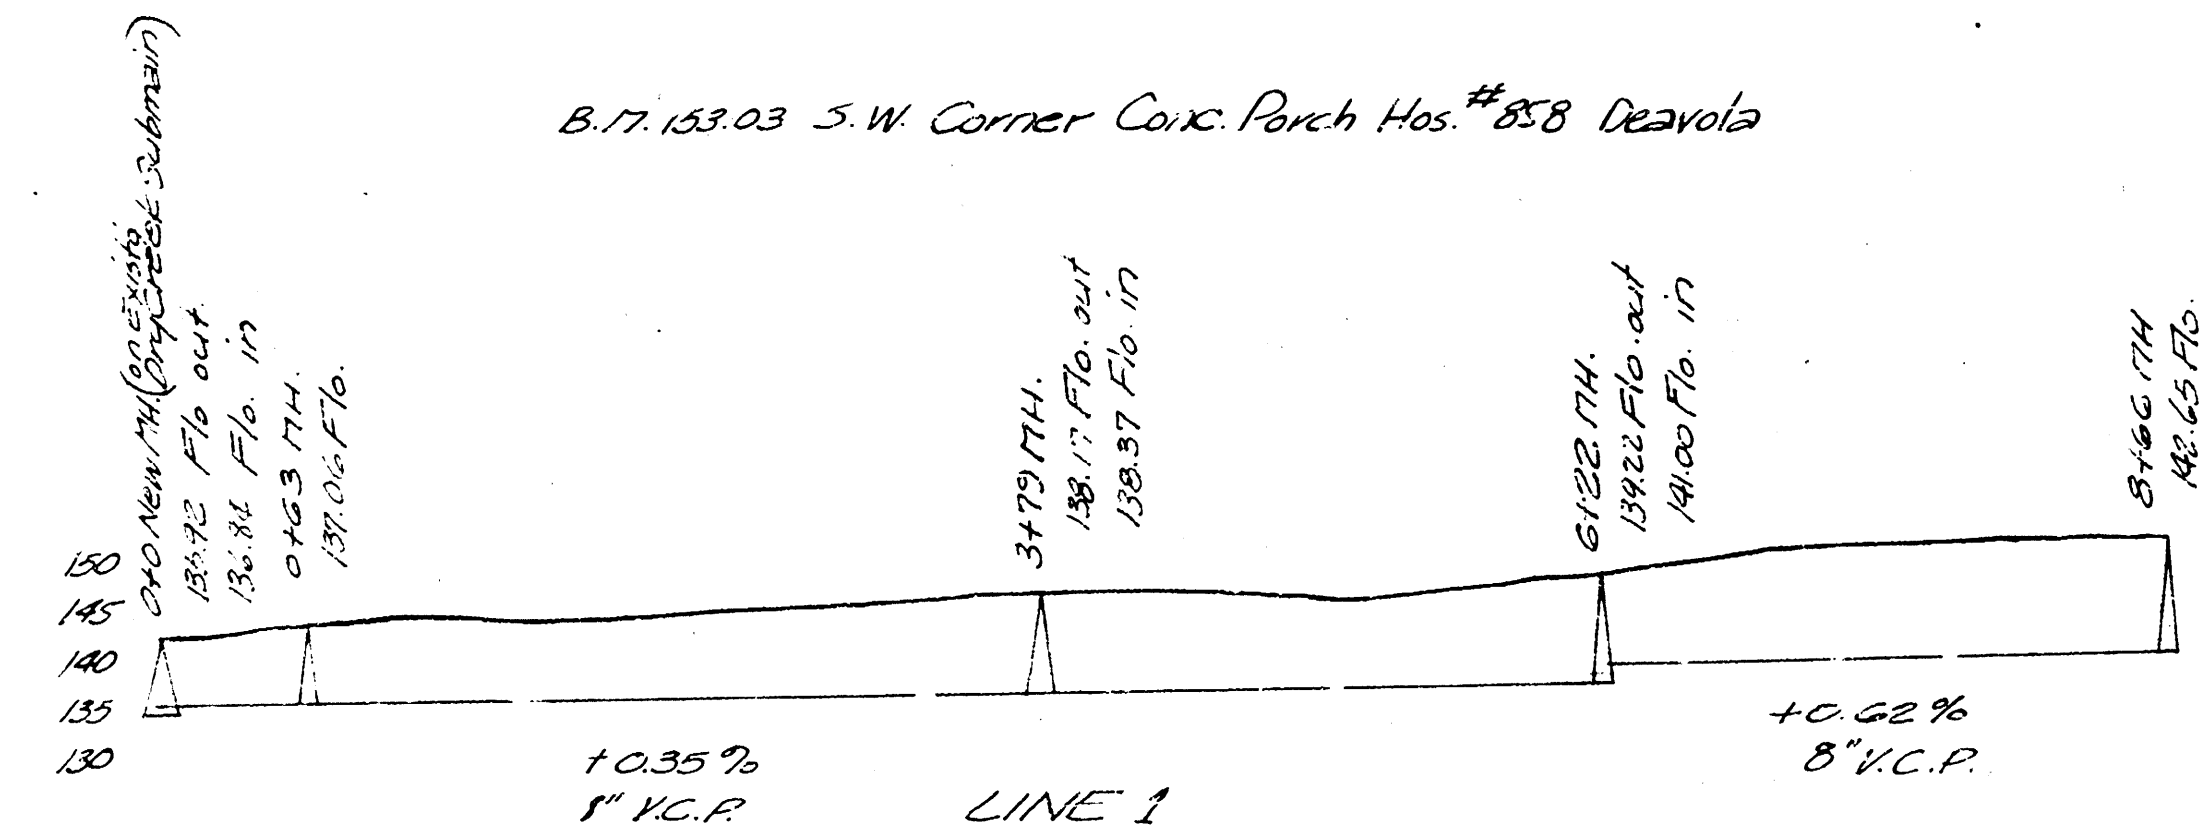


1 AT 14, DIST E, 55#12

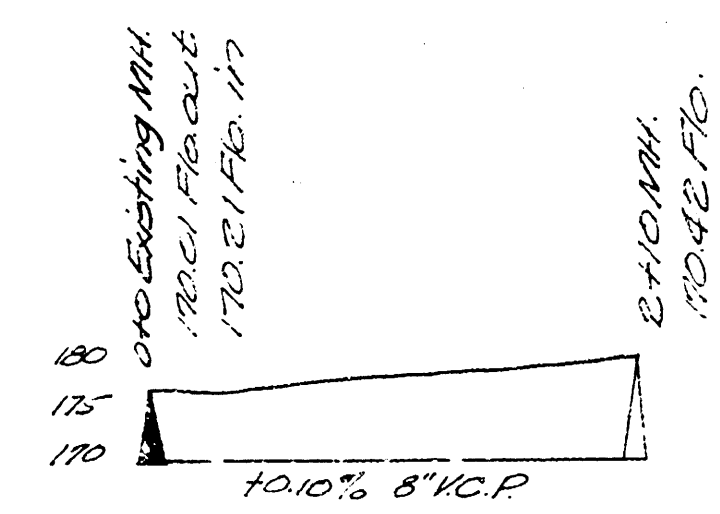

B.M. 153.03 S.W. Corner Conv. Porch Hds. #88 Deavola
B.M. 146.74 18.65 ft. 17.0

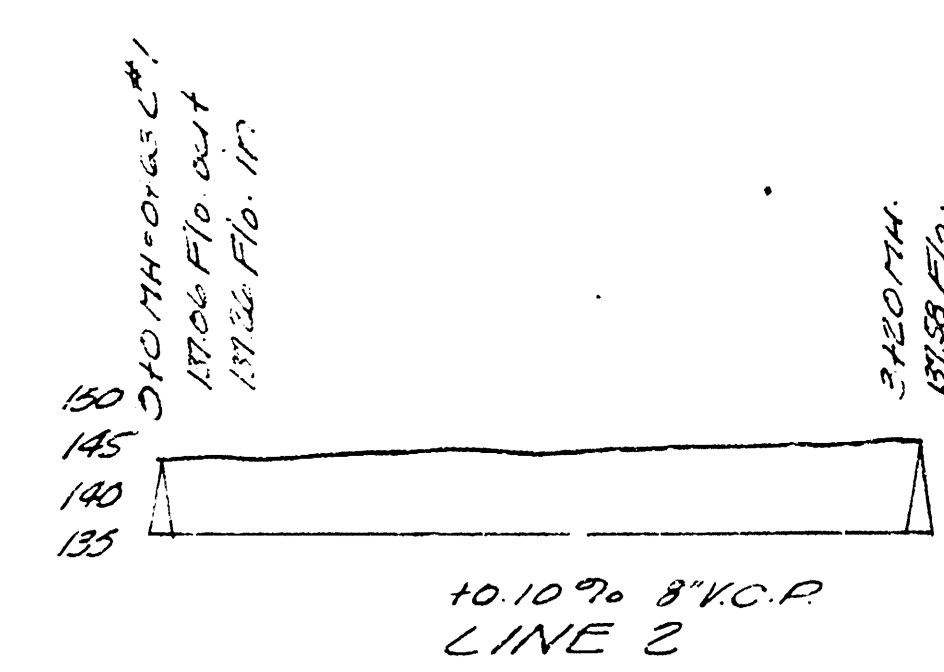

LAT-15, DRY CREEK SUBTAIN, 35#12
LAT 14, DIST E, 55#12
City of Wichita, Kansas
L.E. White ~ City Engineer
Date: Feb. 1950 - Proj. No. C20-10