



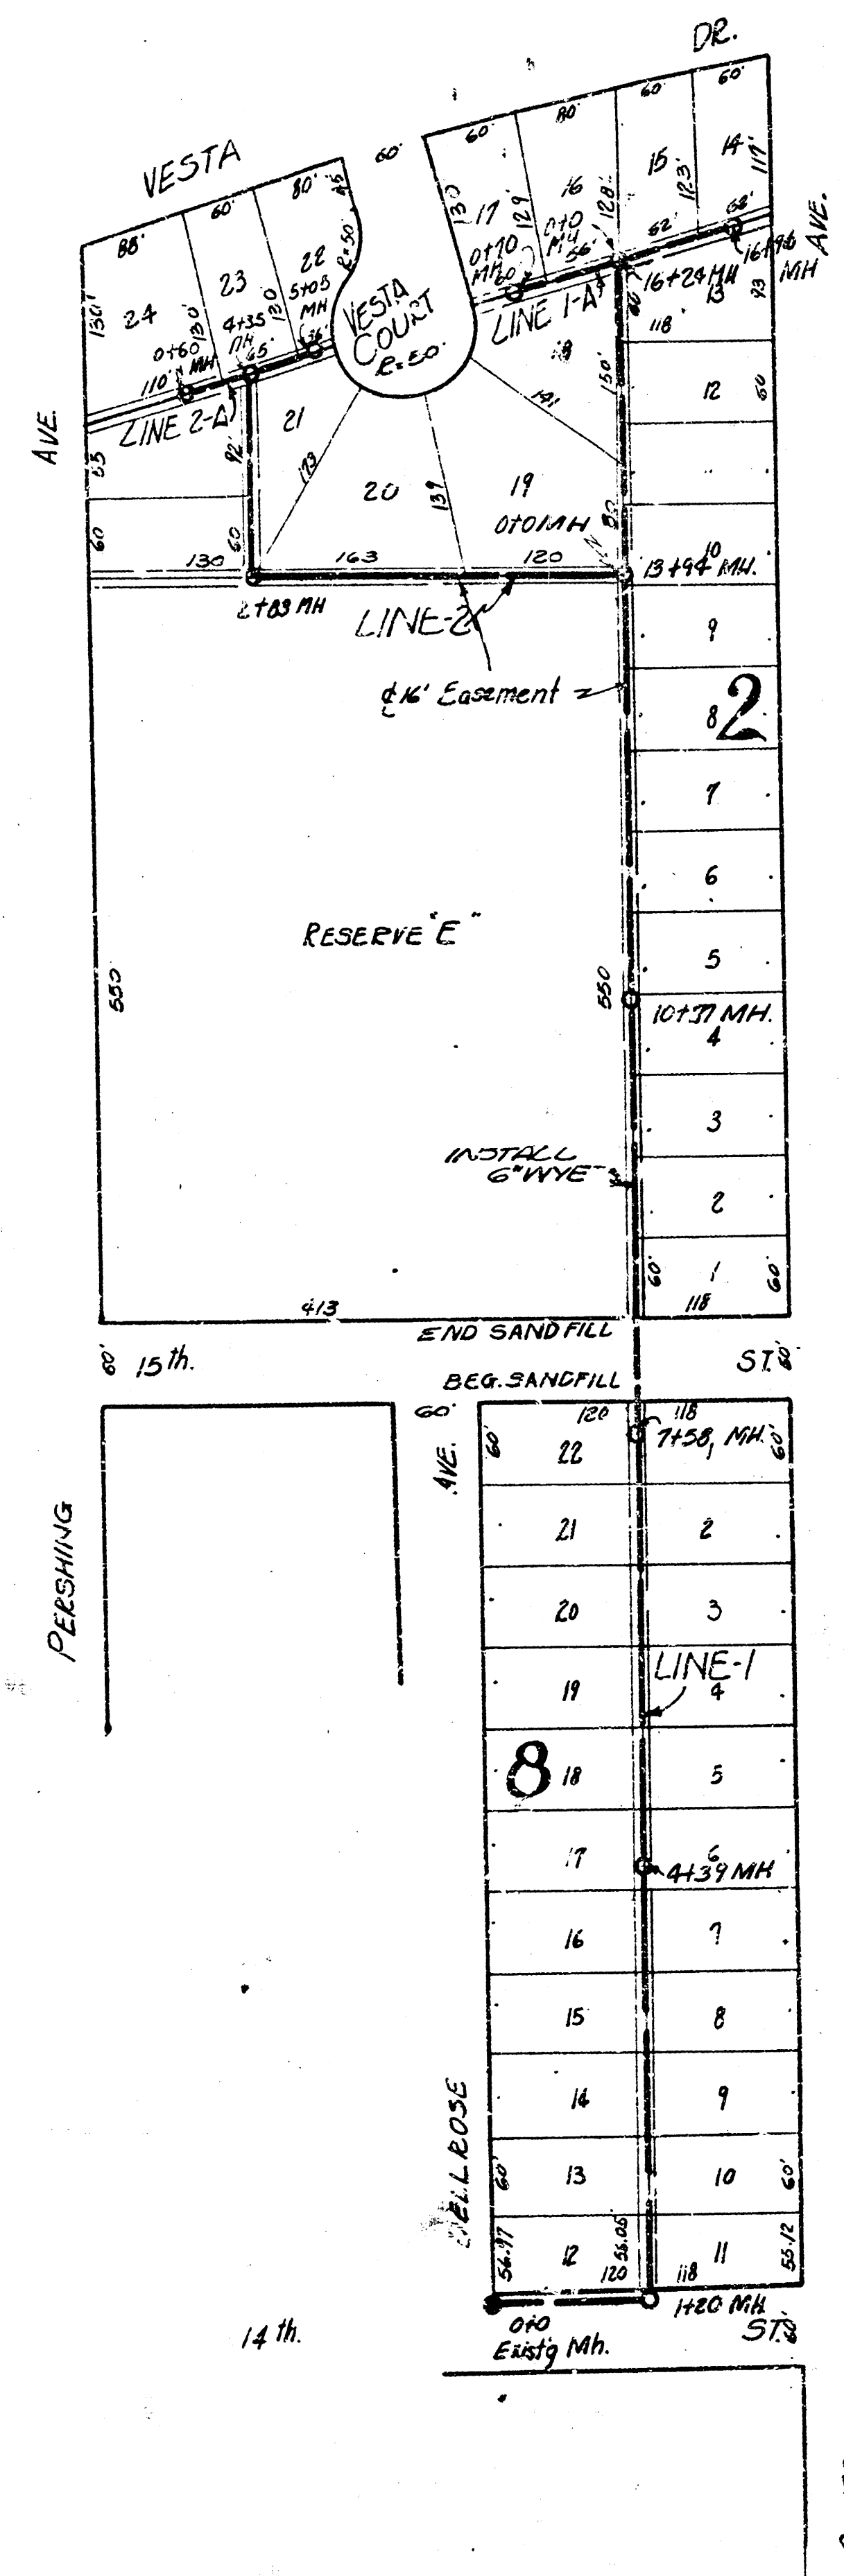

N

BM. 204.91 "E" in Ritchie 13th & Dellrose, N Ch.
Dellrose - SL. 13th.

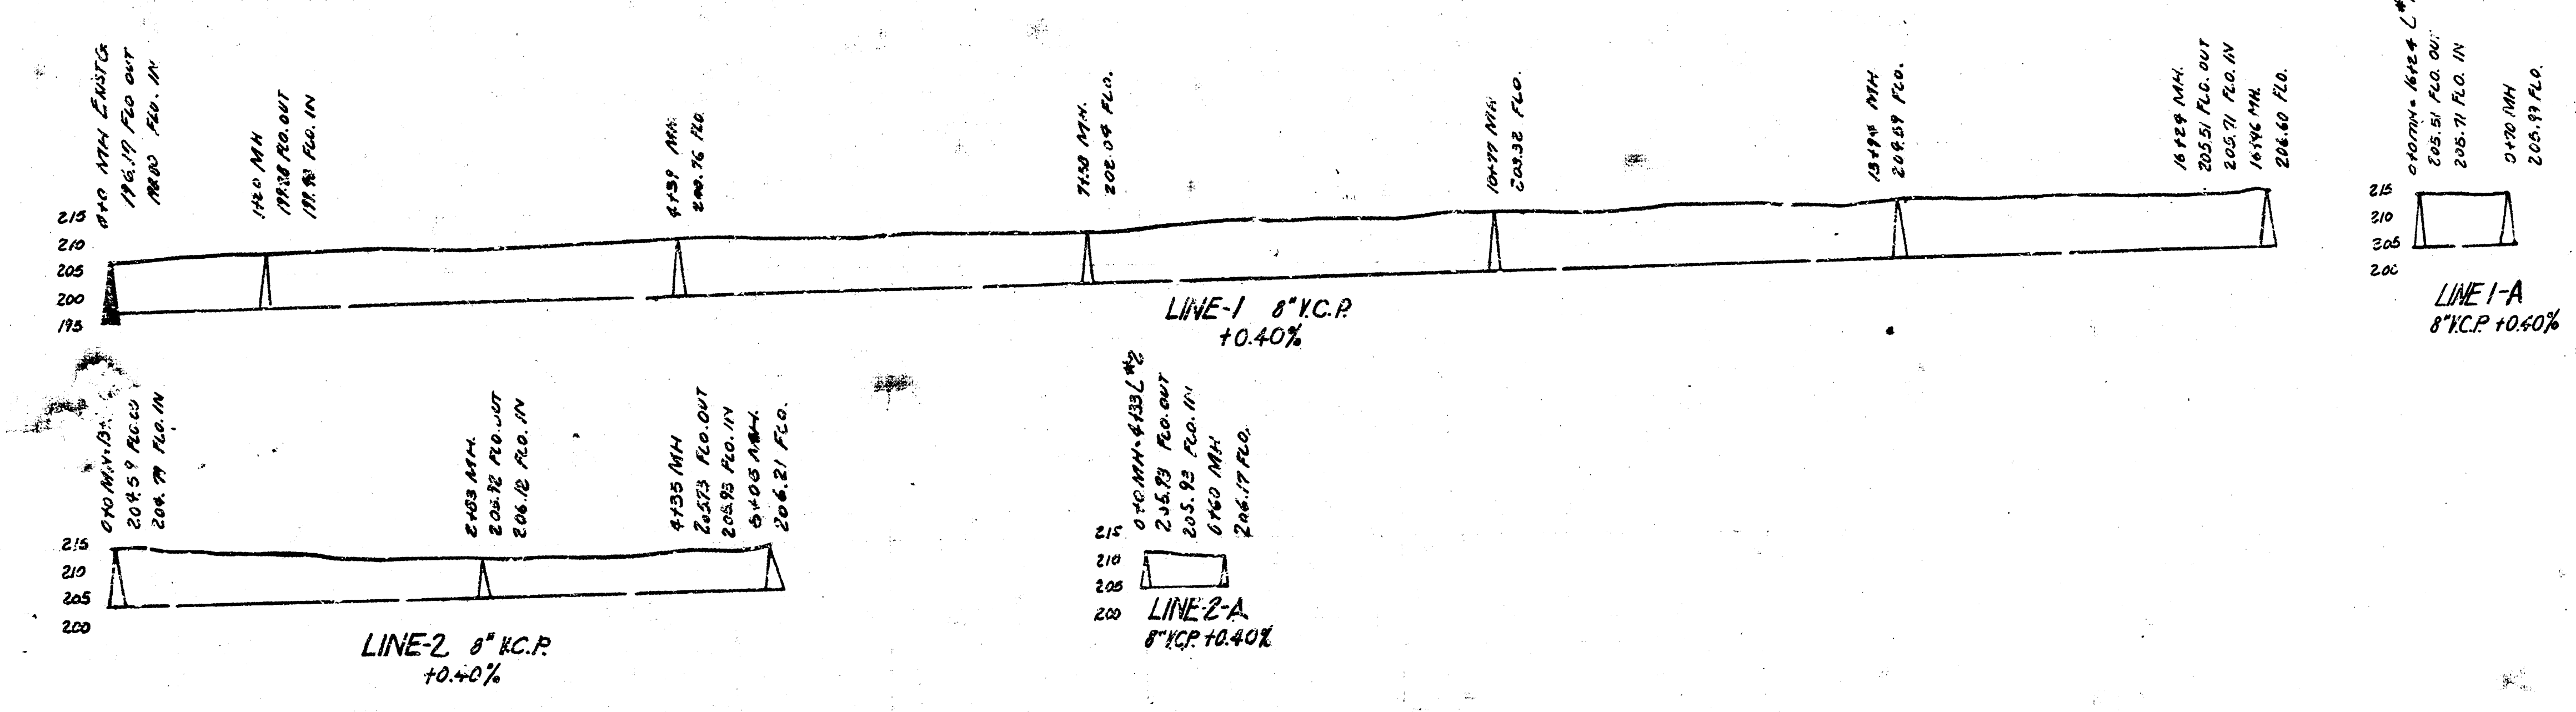

LAI 17, DIST. E, SS*12
CITY OF WICHITA, KANSAS
L.K. White ... City Engineer
Date 1950 Plan No. C20-96