



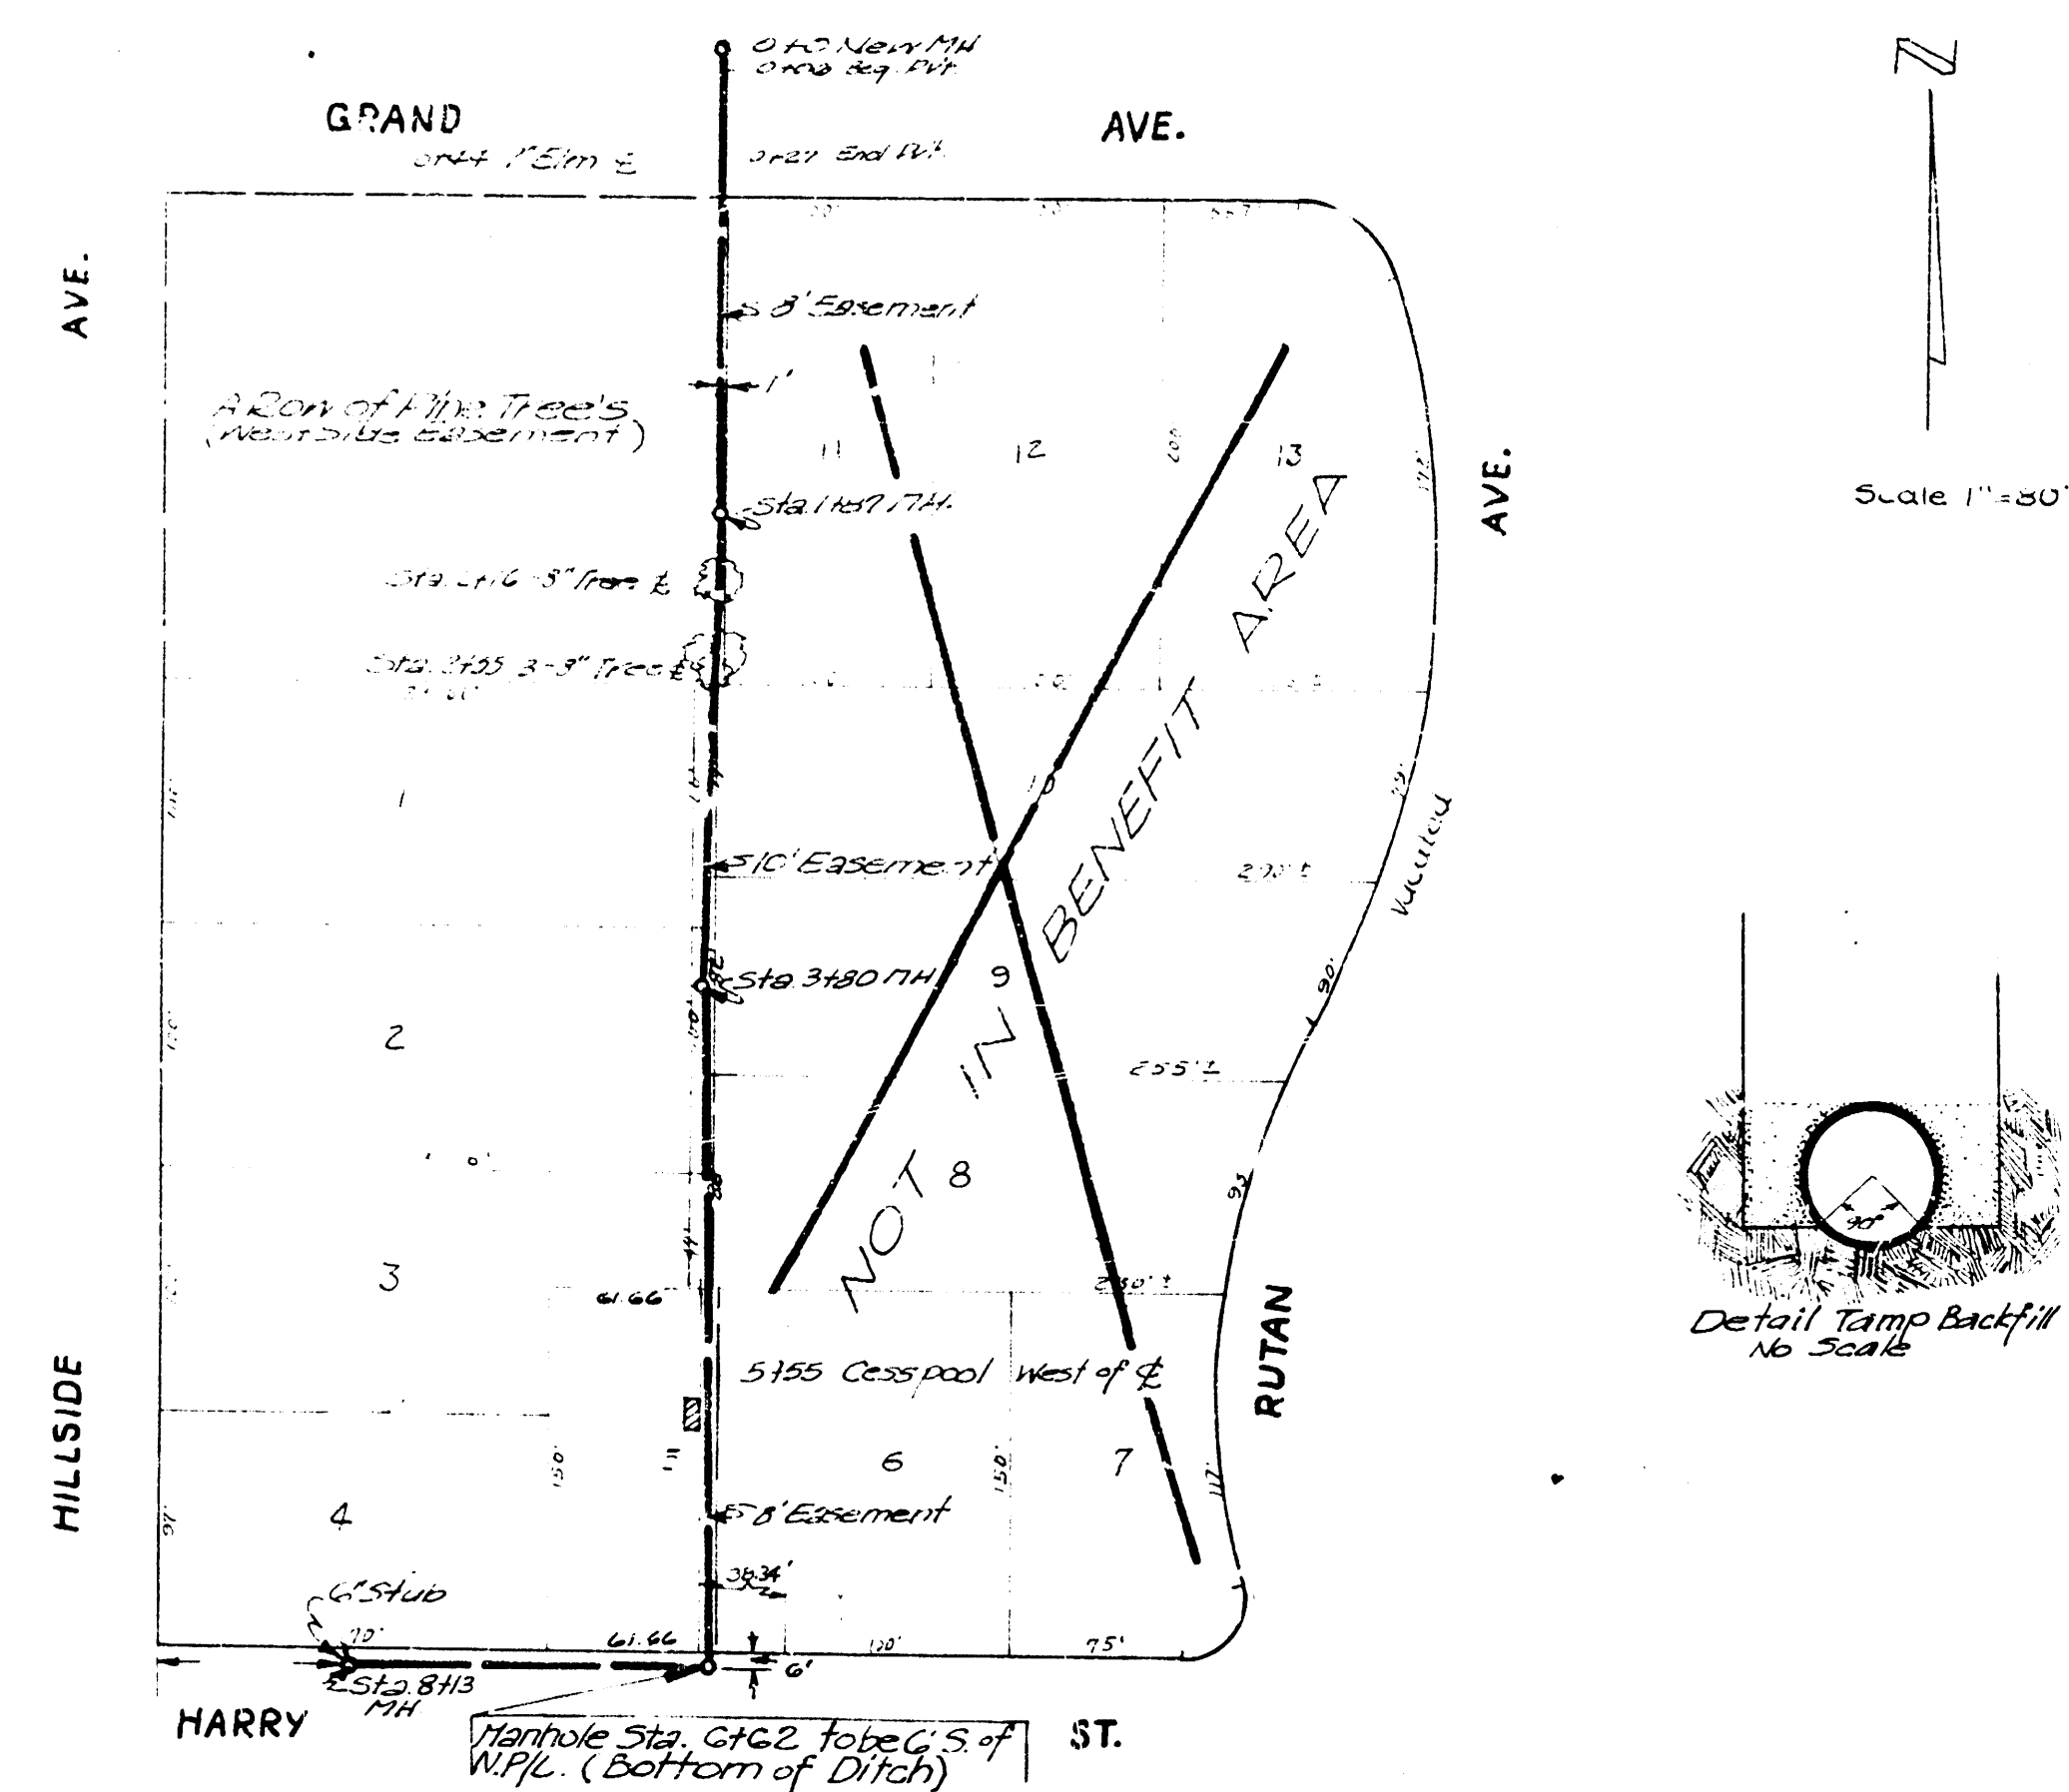


End of New Line running west on N.S. Harry to be Established by Proposed Line running from the Texas Station. Consult with the Texas Station Manager or Authorities on Location of Proposed Line.

B.M. 125.08 Eas. 12' in 17th Sta 8446 ALL SAINTS SEWER.

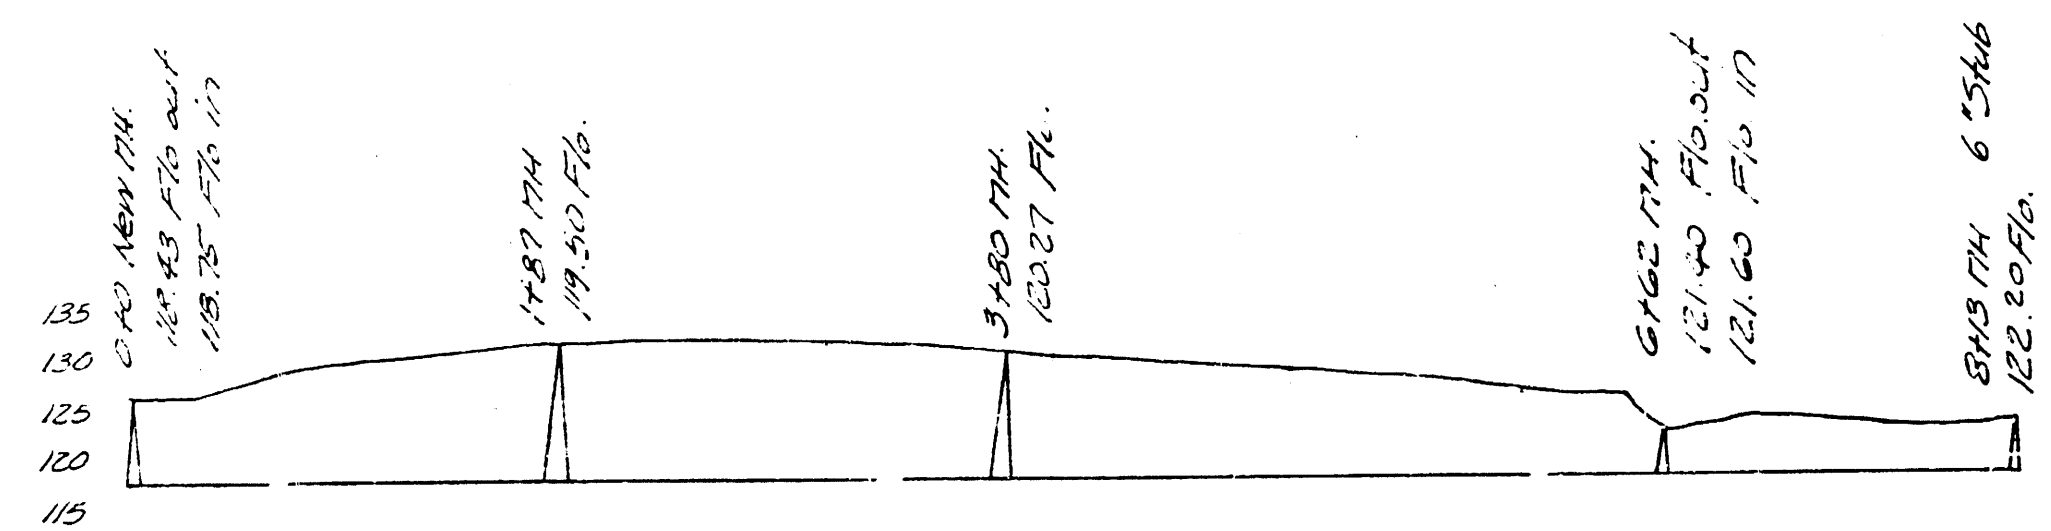


Note to Contractor - All Senger over 12' Deep to have Tamped Backfill See Detail.

LAT. 5, DIST. 10, SS. 12
Proj. No. C29-57

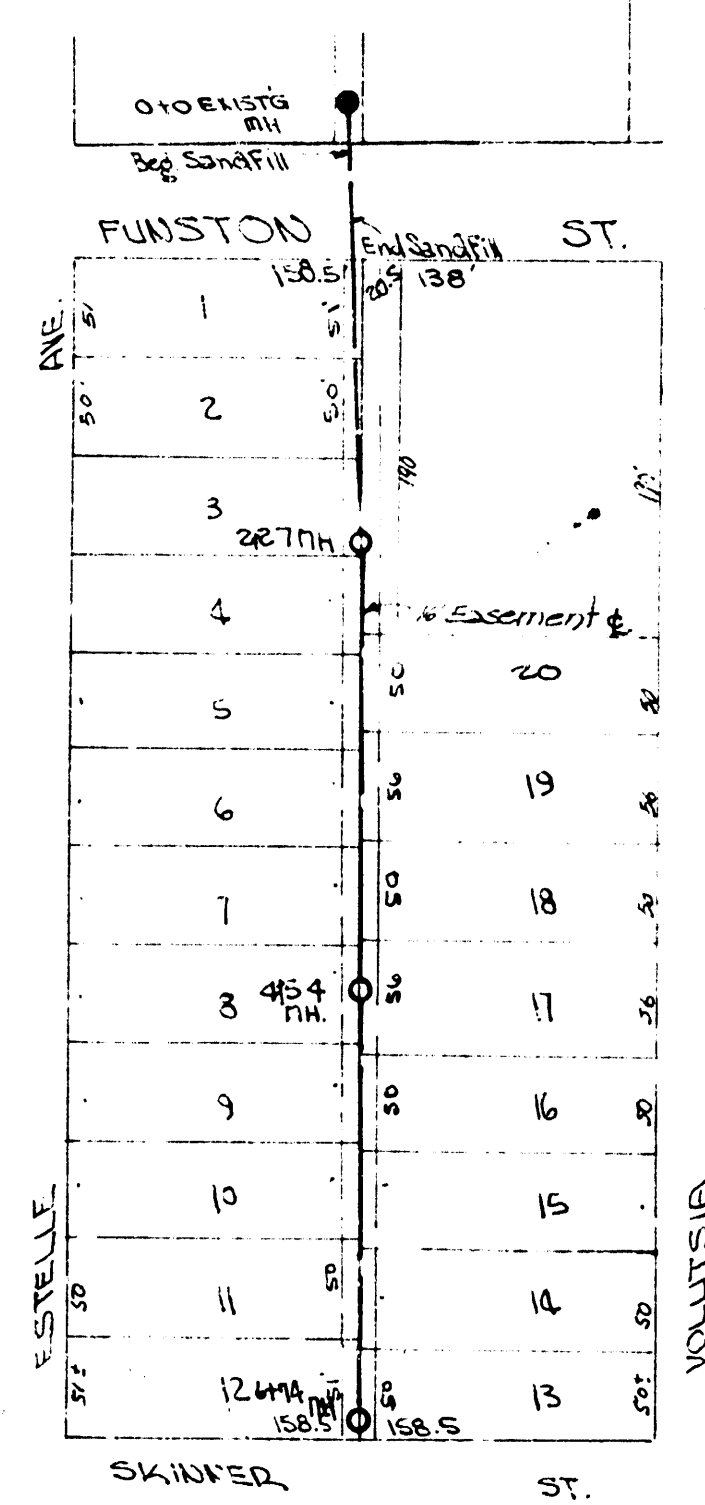


3+70 P.H. 1/8" Walnut 3' W. of W. Line Alley

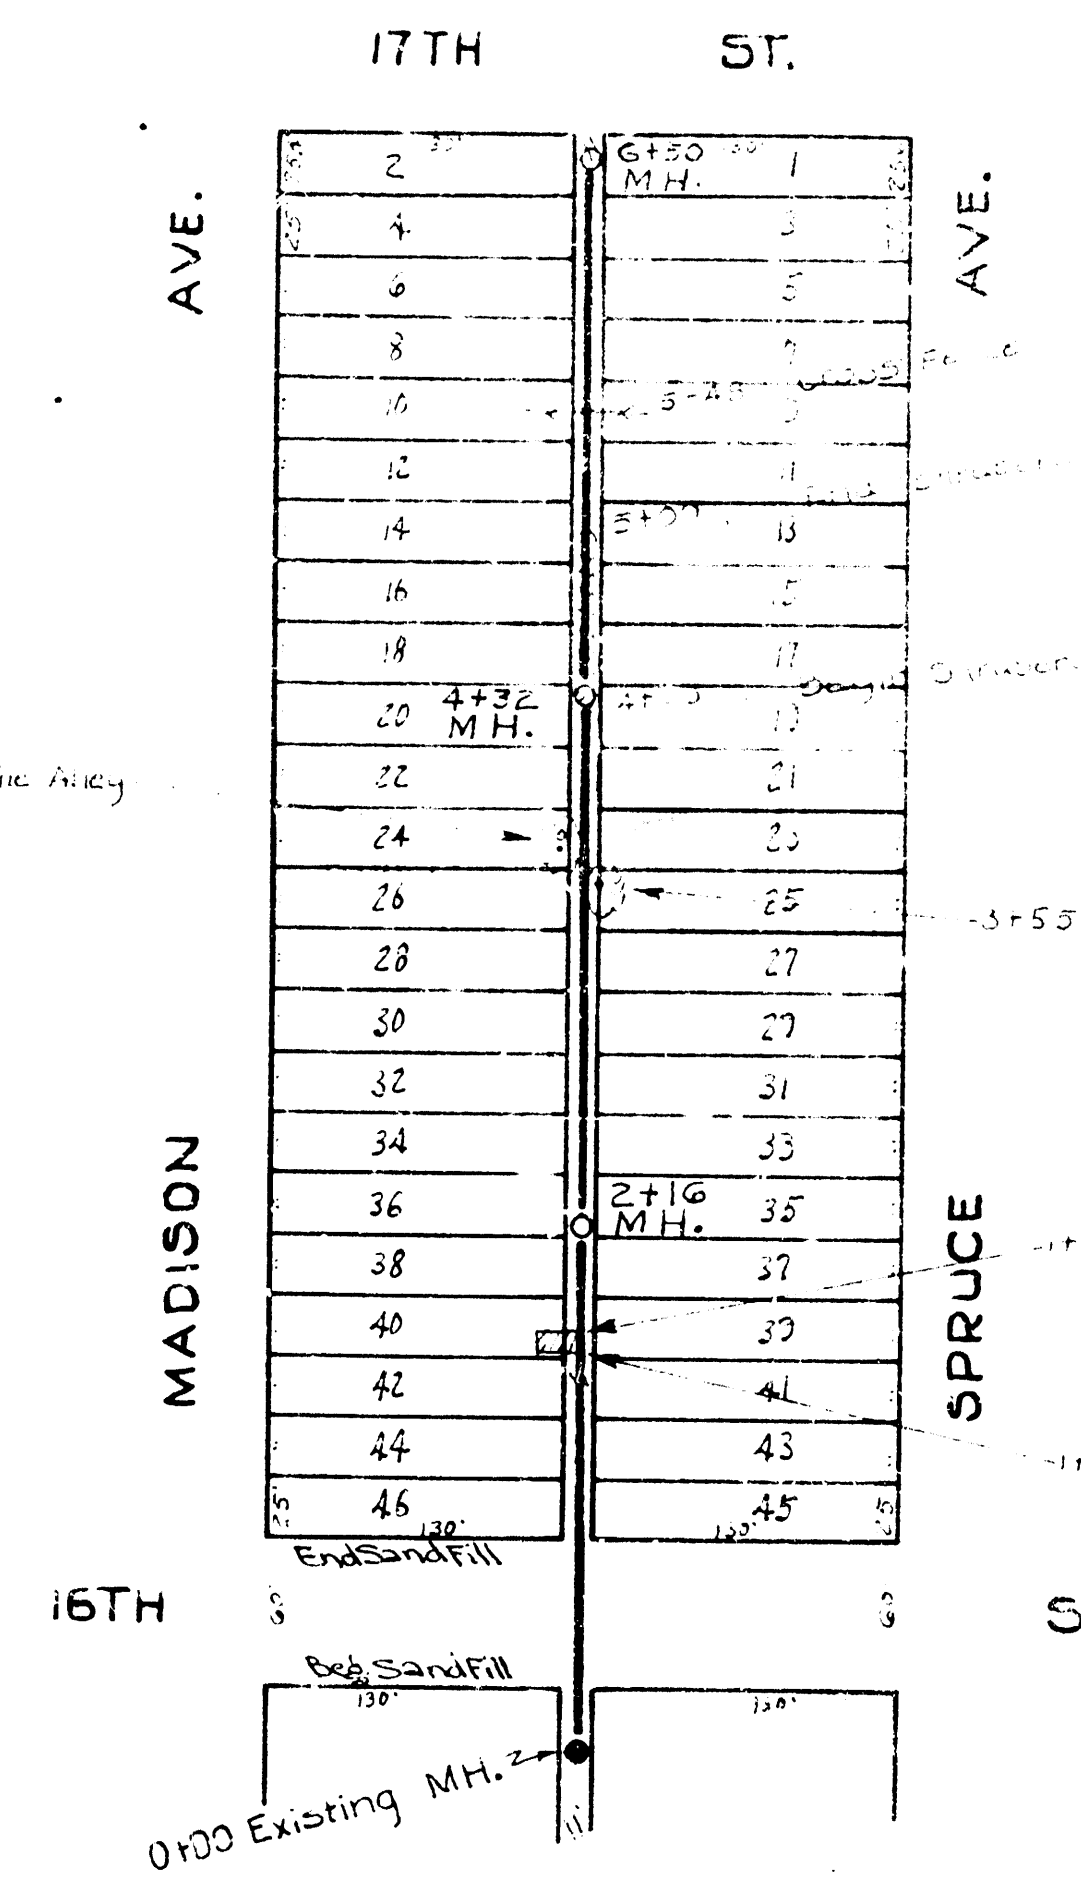


NOTE: 6' P.P. are on 2' to 3' East of W. Alley Line. Alley is 11' wide.

B.M. 120.44 So. Rim M.H. Sta. 1+00.

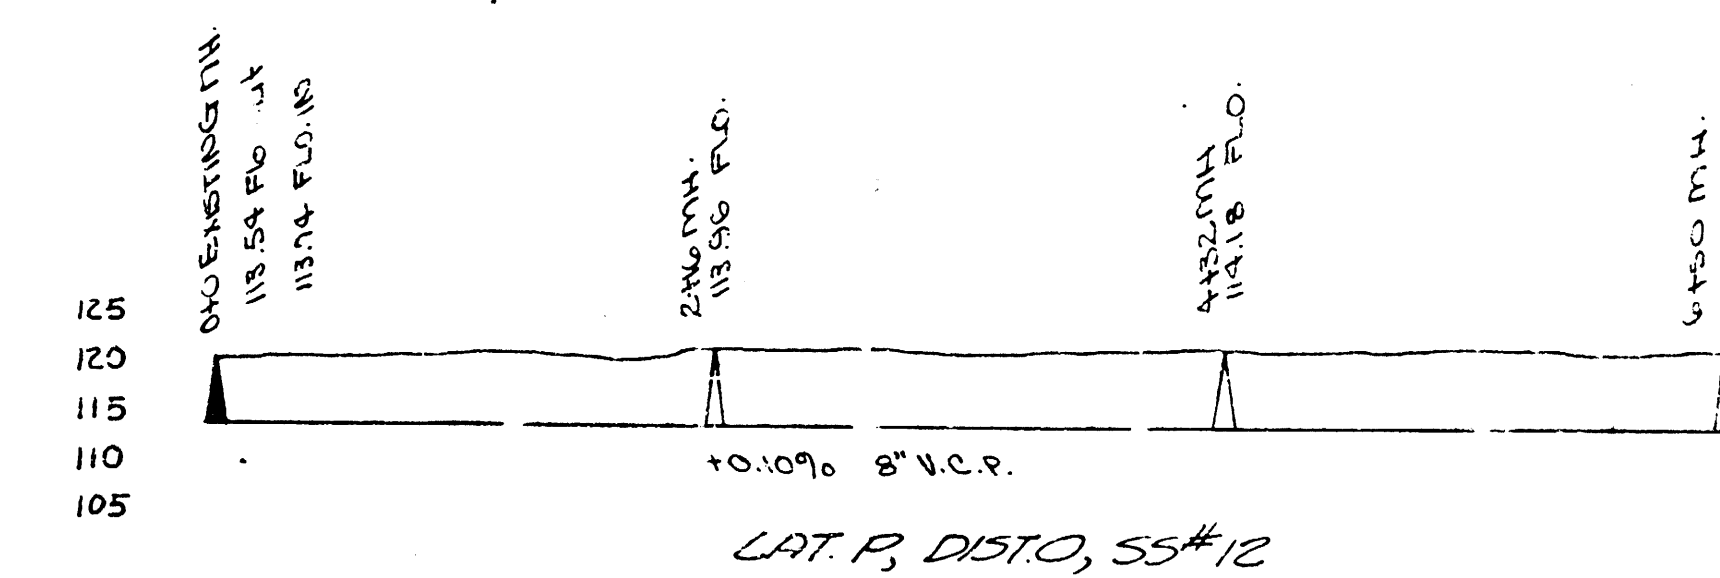

LAT. P, DIST. 10, SS. 12

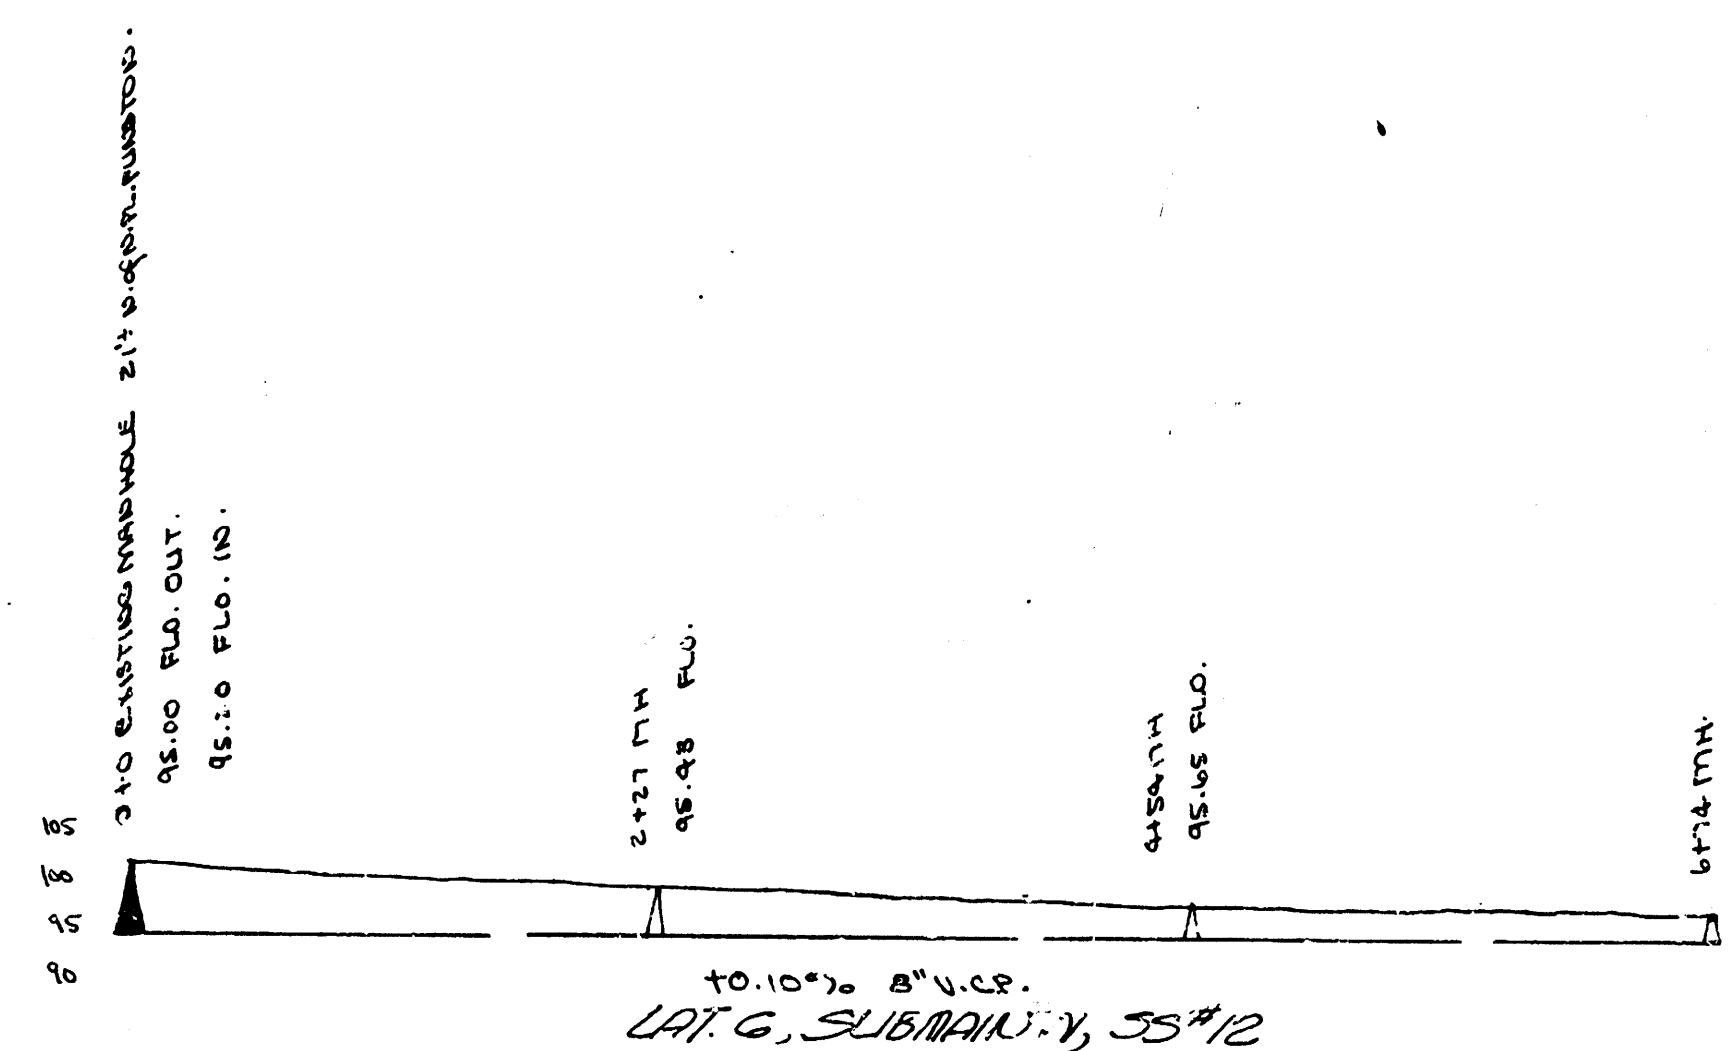

LAT. G, SUBMAIN W, SS. 12

LAT. 6, SUBMAIN W, SS. 12
LAT. P, DIST. 10, SS. 12
LAT. 5, DIST. 10, SS. 12
CITY OF WICHITA, KANSAS
L.K. White ~ City Engineer
Date: 2-23-50 Proj. No. C29-57