


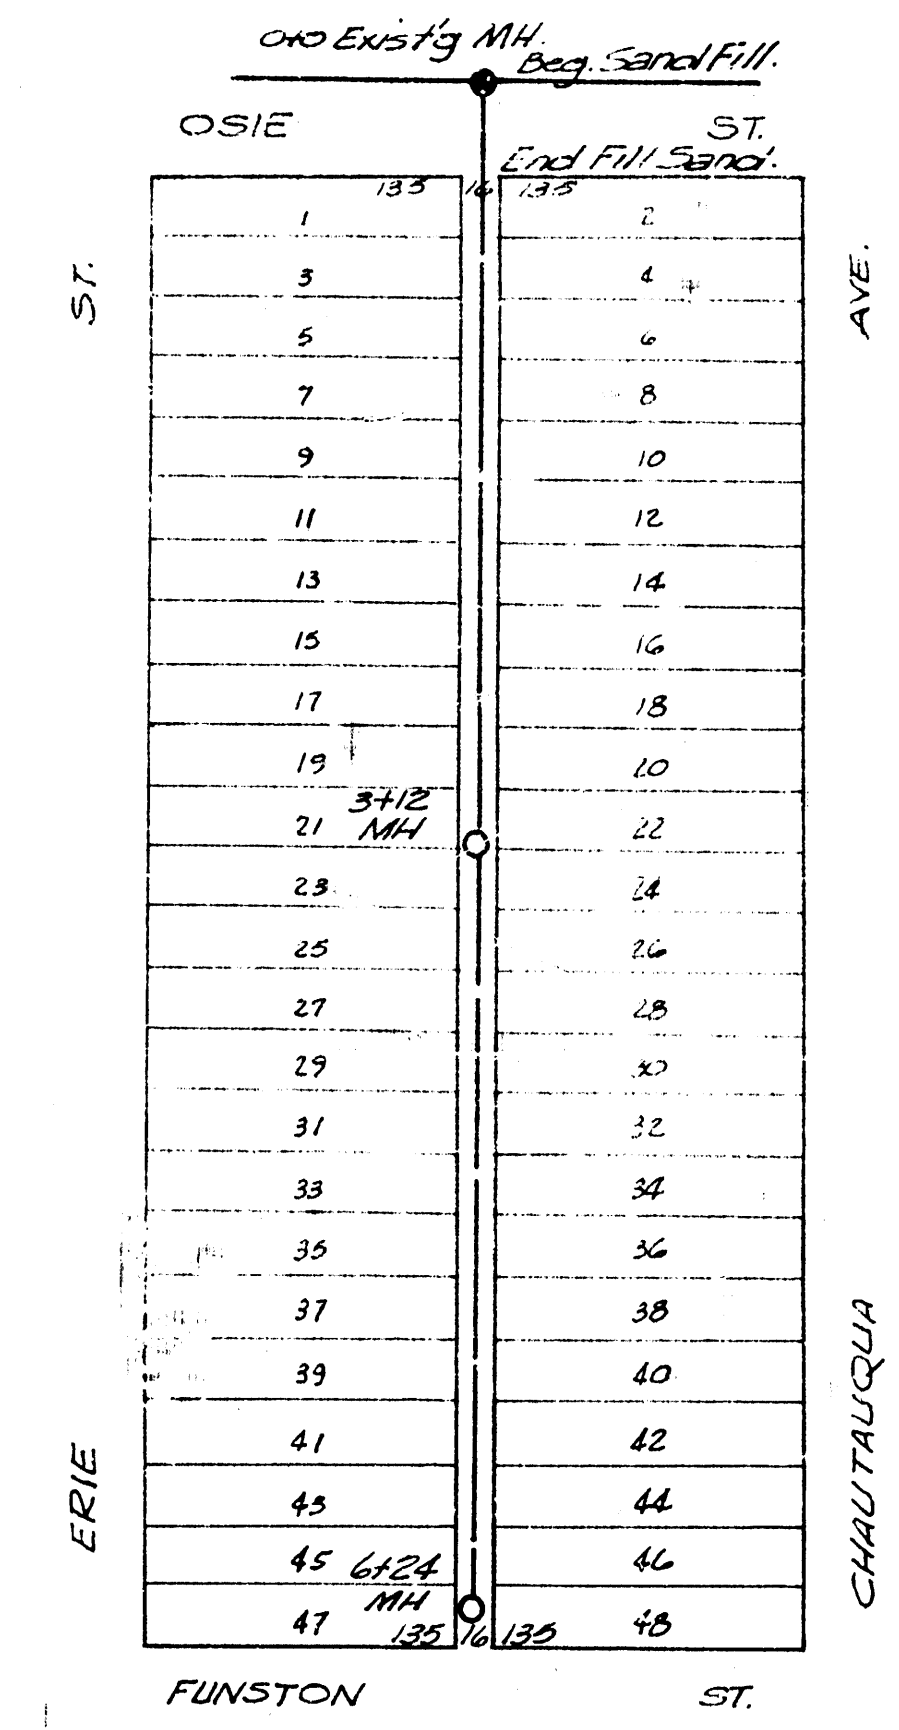


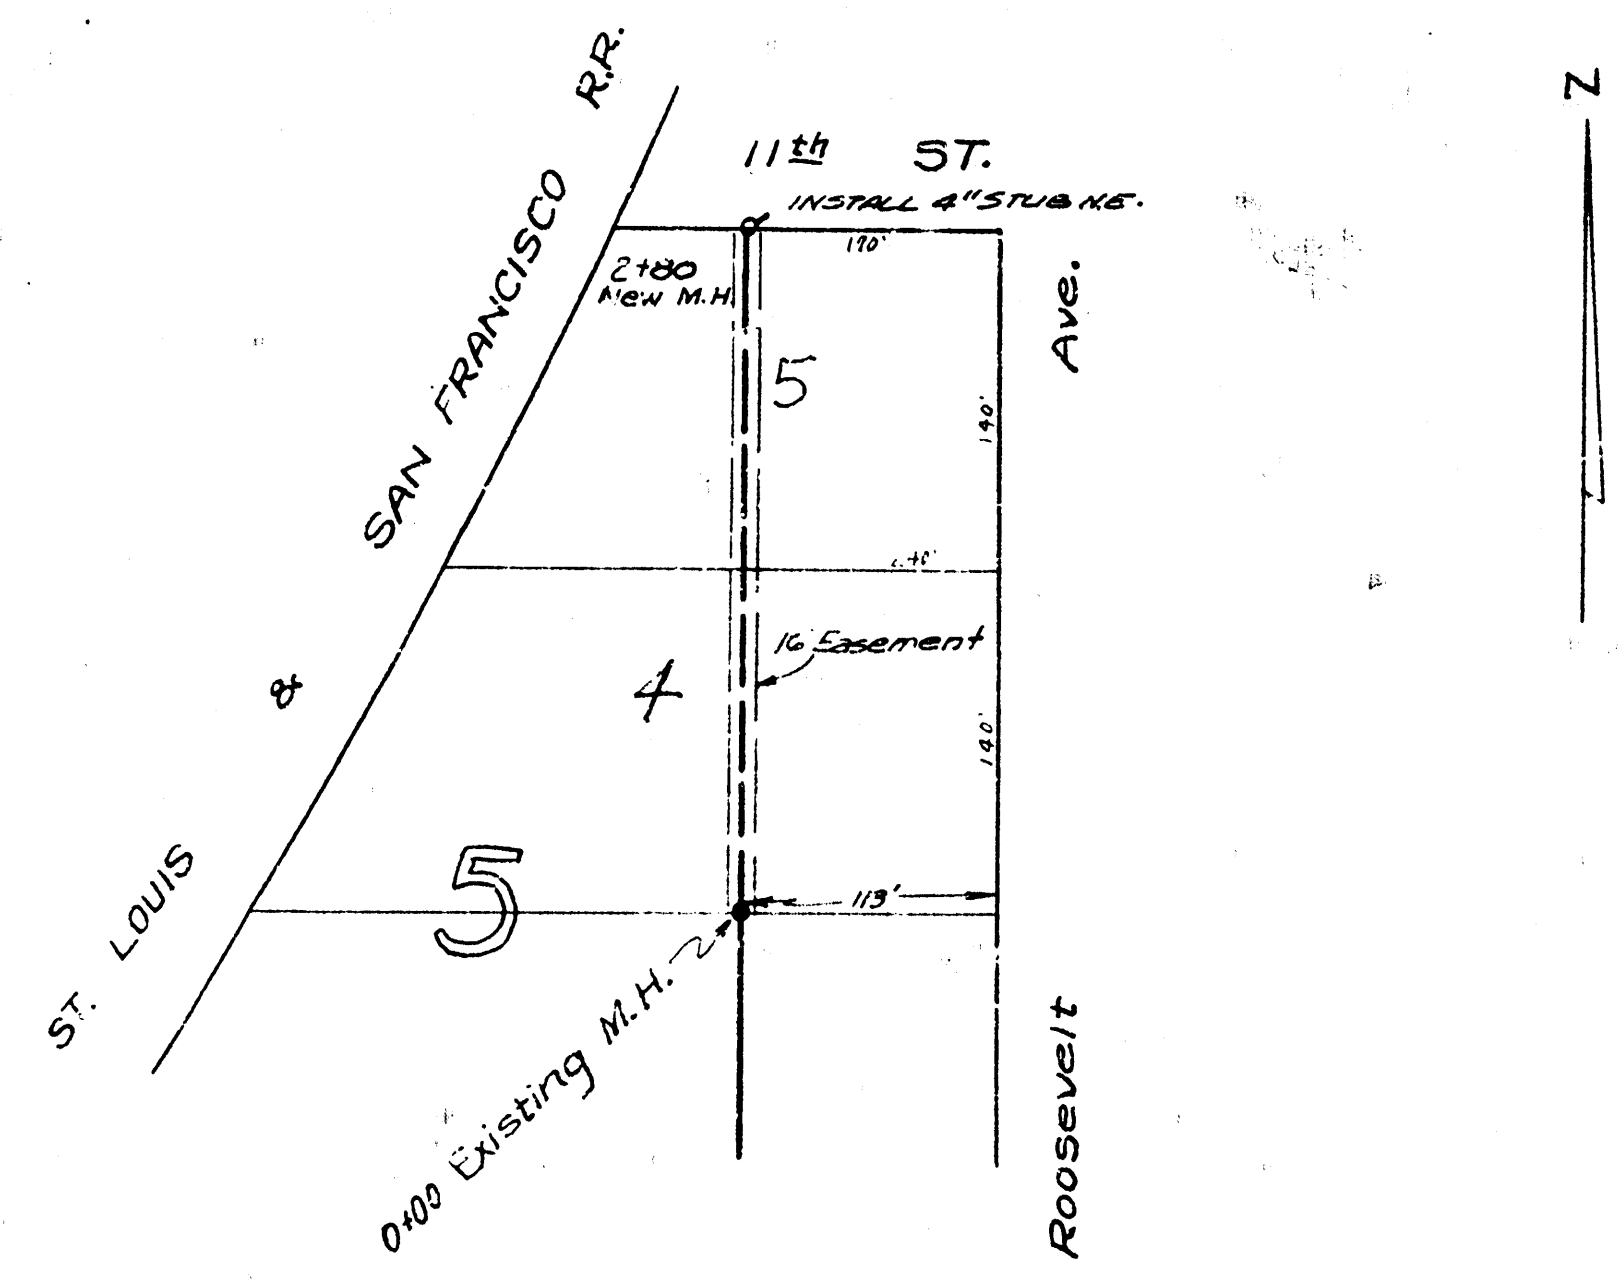

B.M. 190.28 N.E. cor. step Brown Stone Front House #1123 N. Roosevelt.

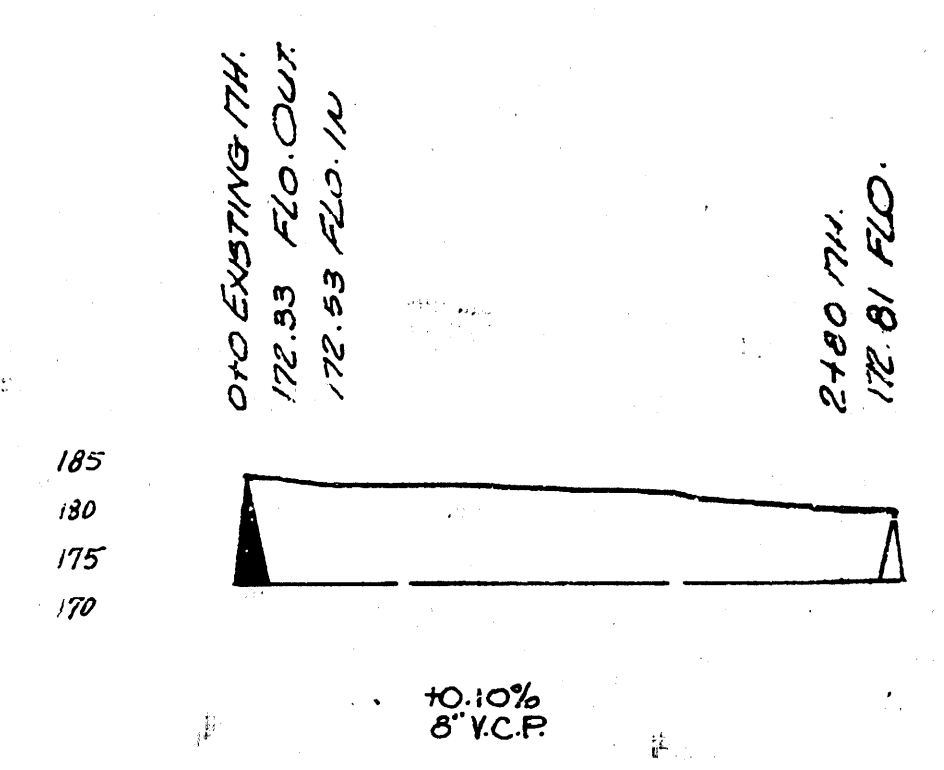

Lat. 12, Dist. D, SS#12

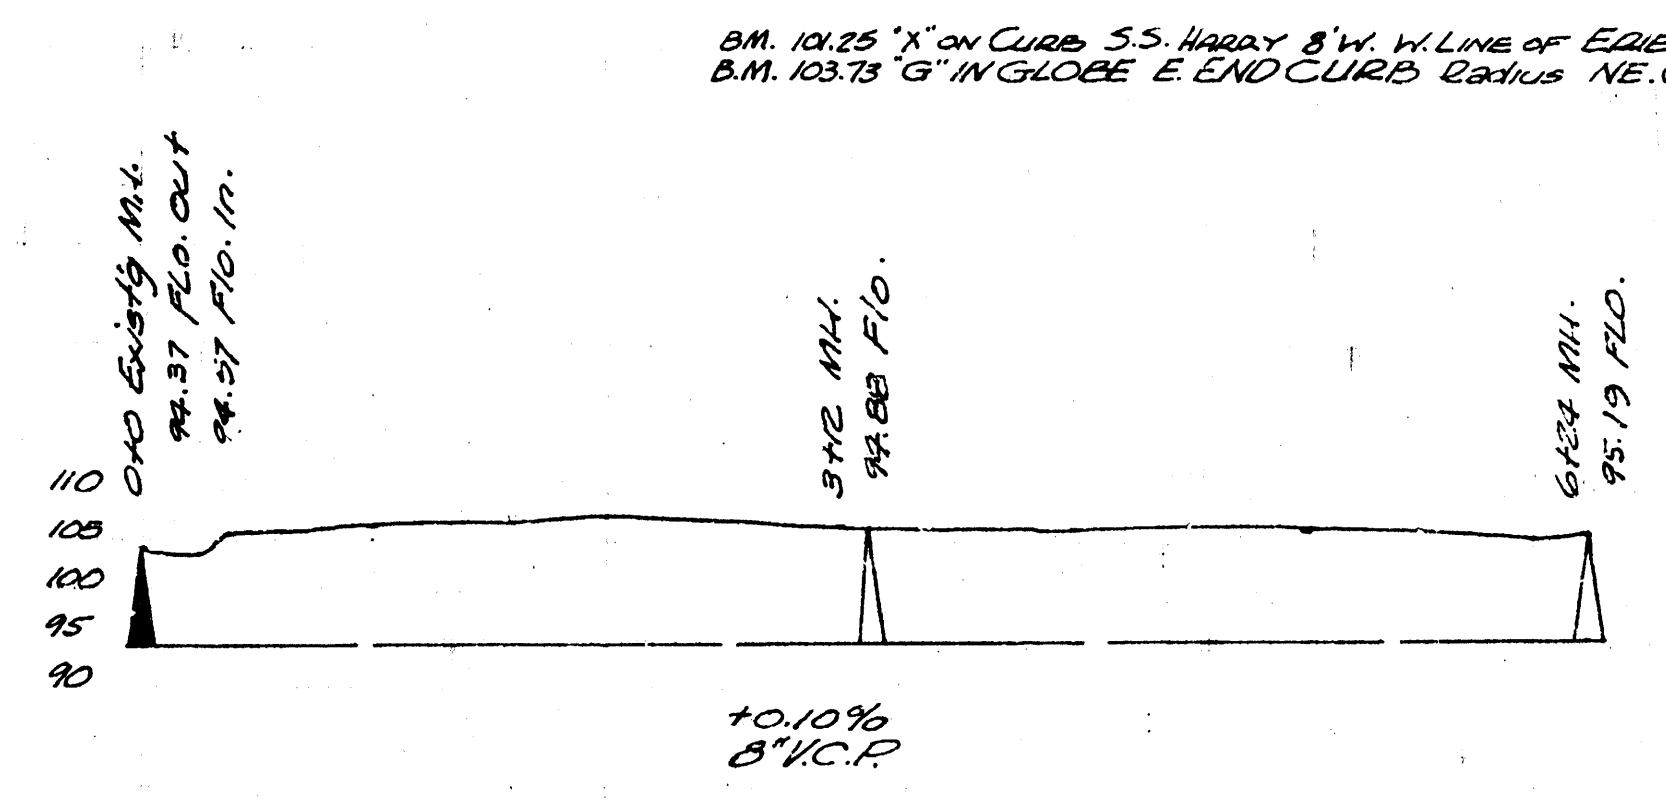

Lat. 4, Dist. Submain W. SS#12

Lat. 4, Dist. Submain W. SS#12
Lat. 12, Dist. D, SS#12
City of Wichita, Kansas
Nov. 1949, Project No. C23-40