
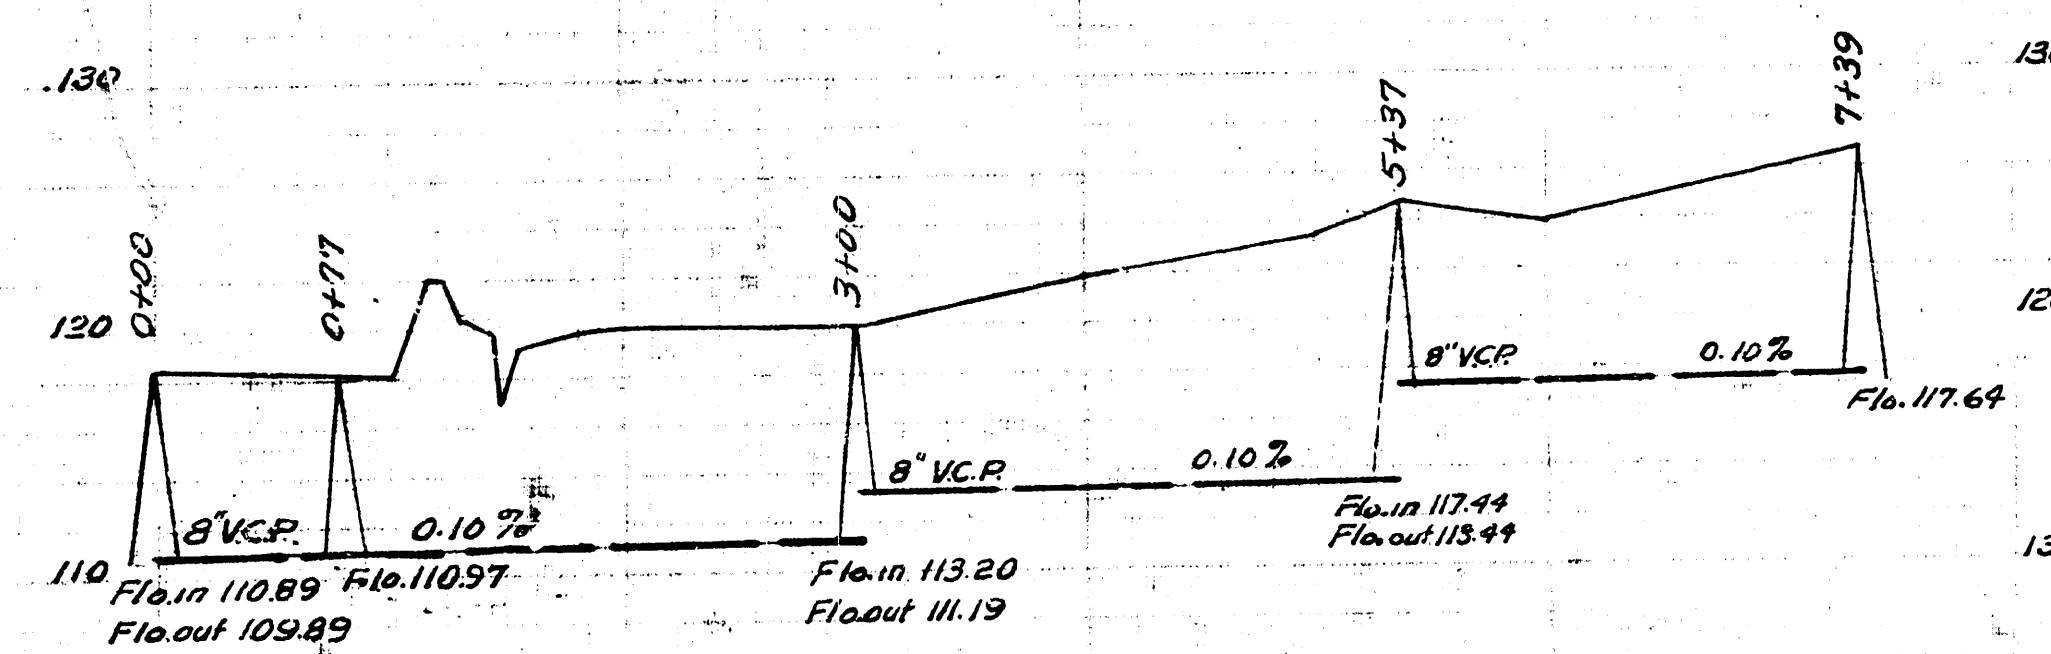
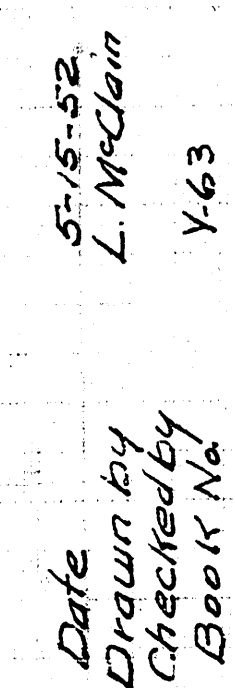
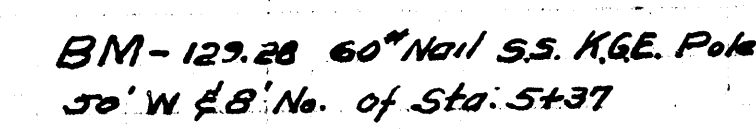
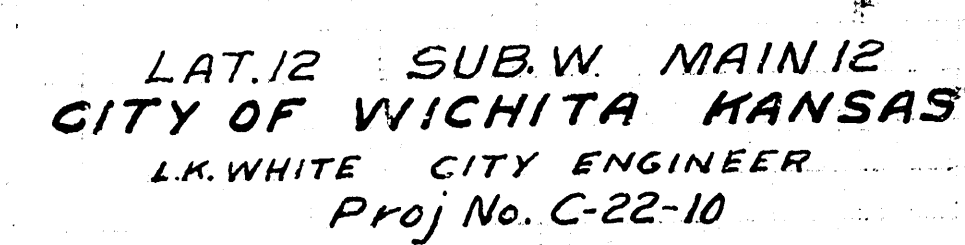


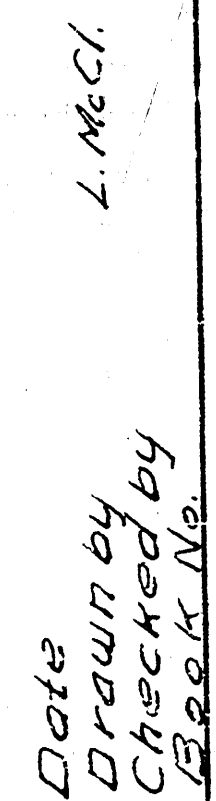

LAT. 6 DCS 2 S.S.-12
CITY OF WICHITA KANSAS
L.H. WHITE CITY ENGINEER
Proj No. C-21-51