



ALL SAINTS ADDITION.

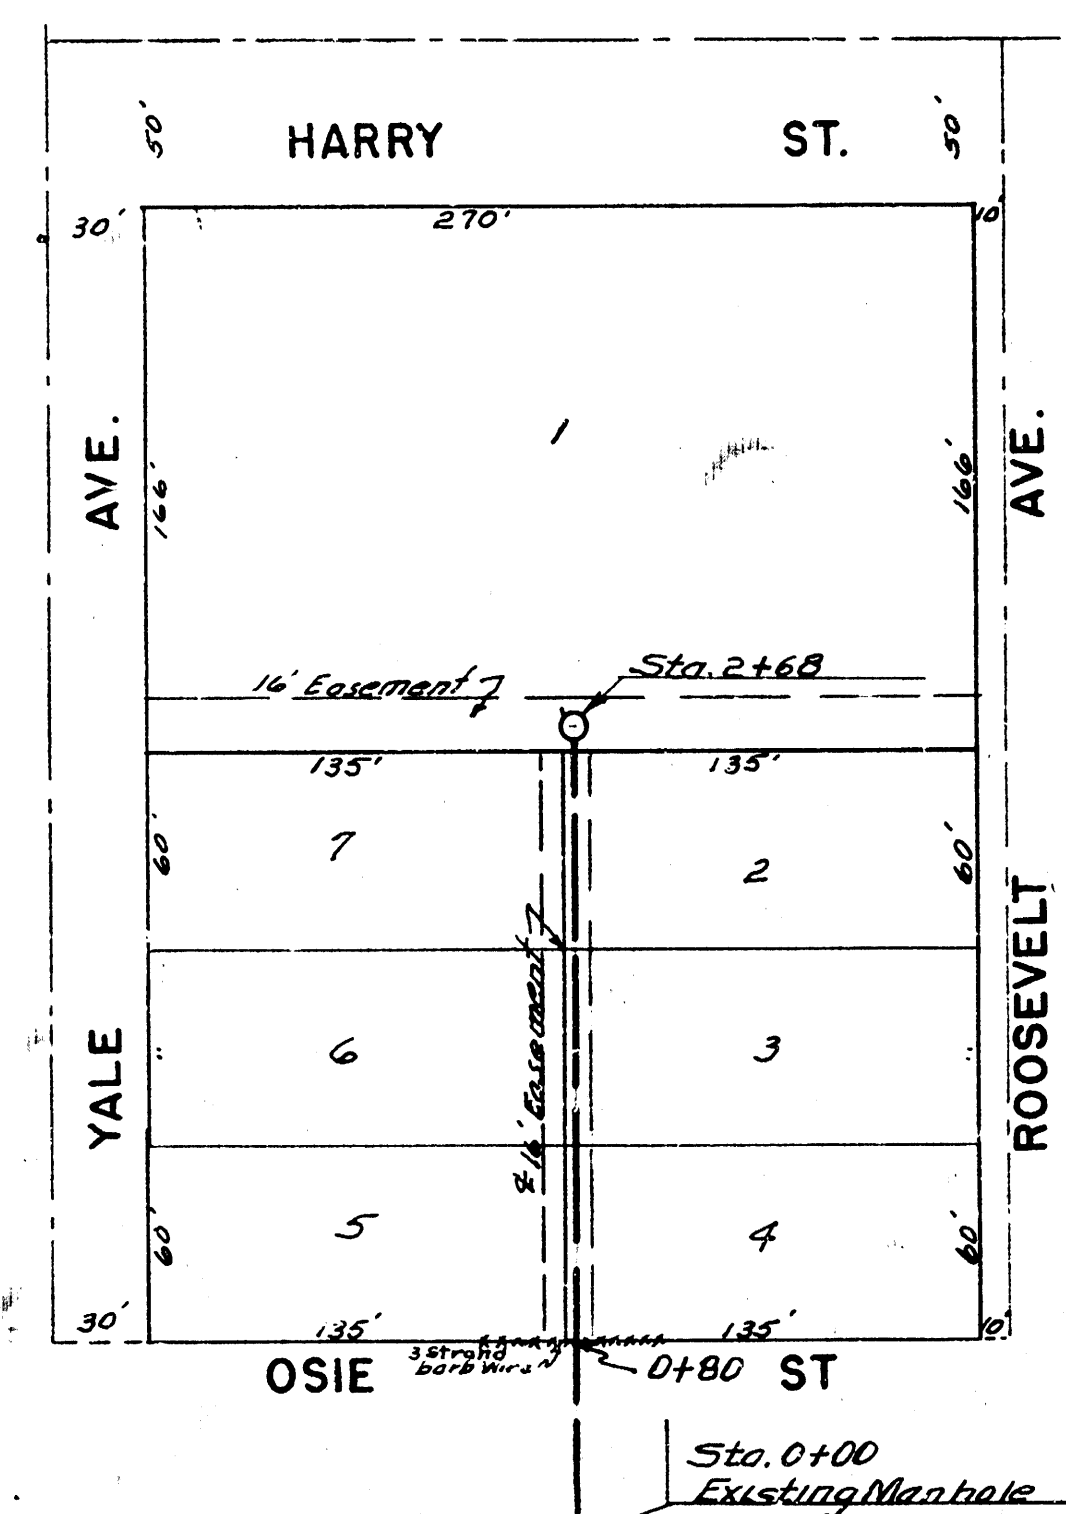

Scale: 1"=60'


BM. 148.72 No. rim M.H. 0+100

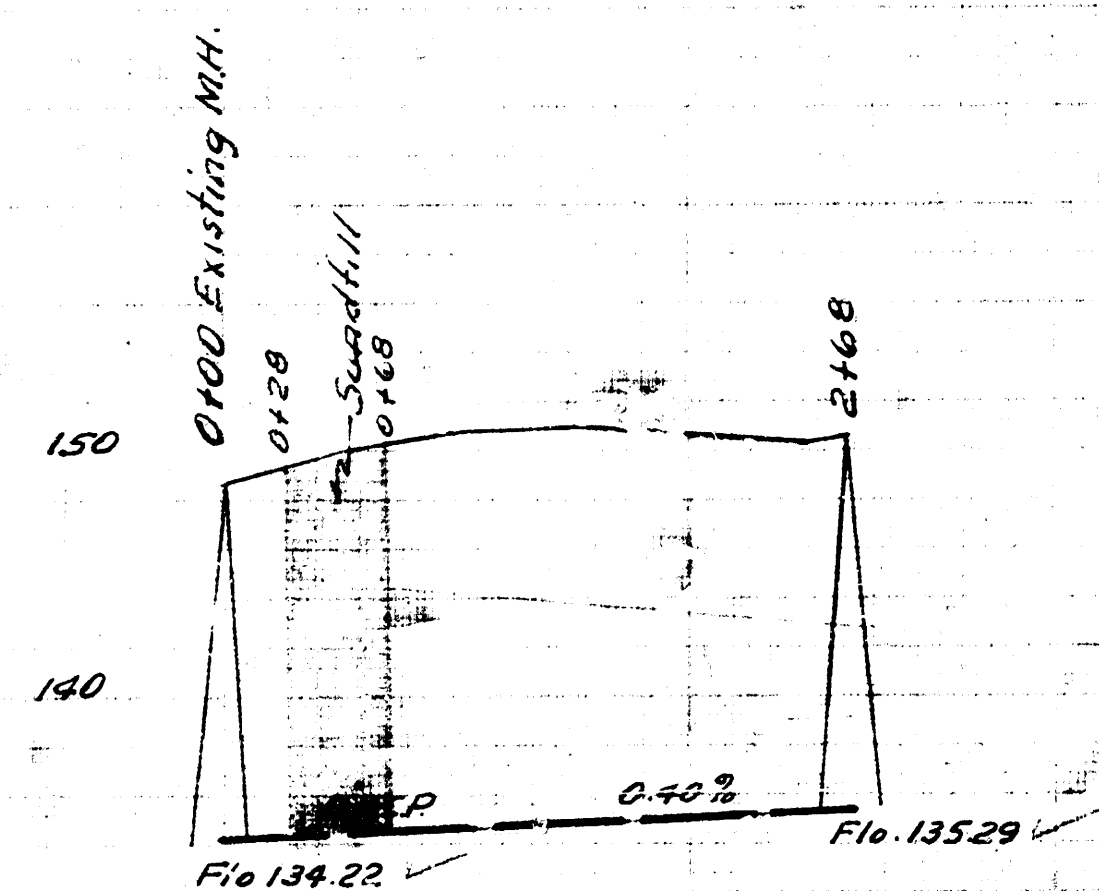

4-21-53
Drawn by
Checked by
Book No.


4-29-53
Drawn by
Checked by
Book No.

LAT. 15 DIST. W. S.S. 12
CITY OF WICHITA KANSAS
B.E. SMITH CITY ENGINEER
Proj. No. C-23-21

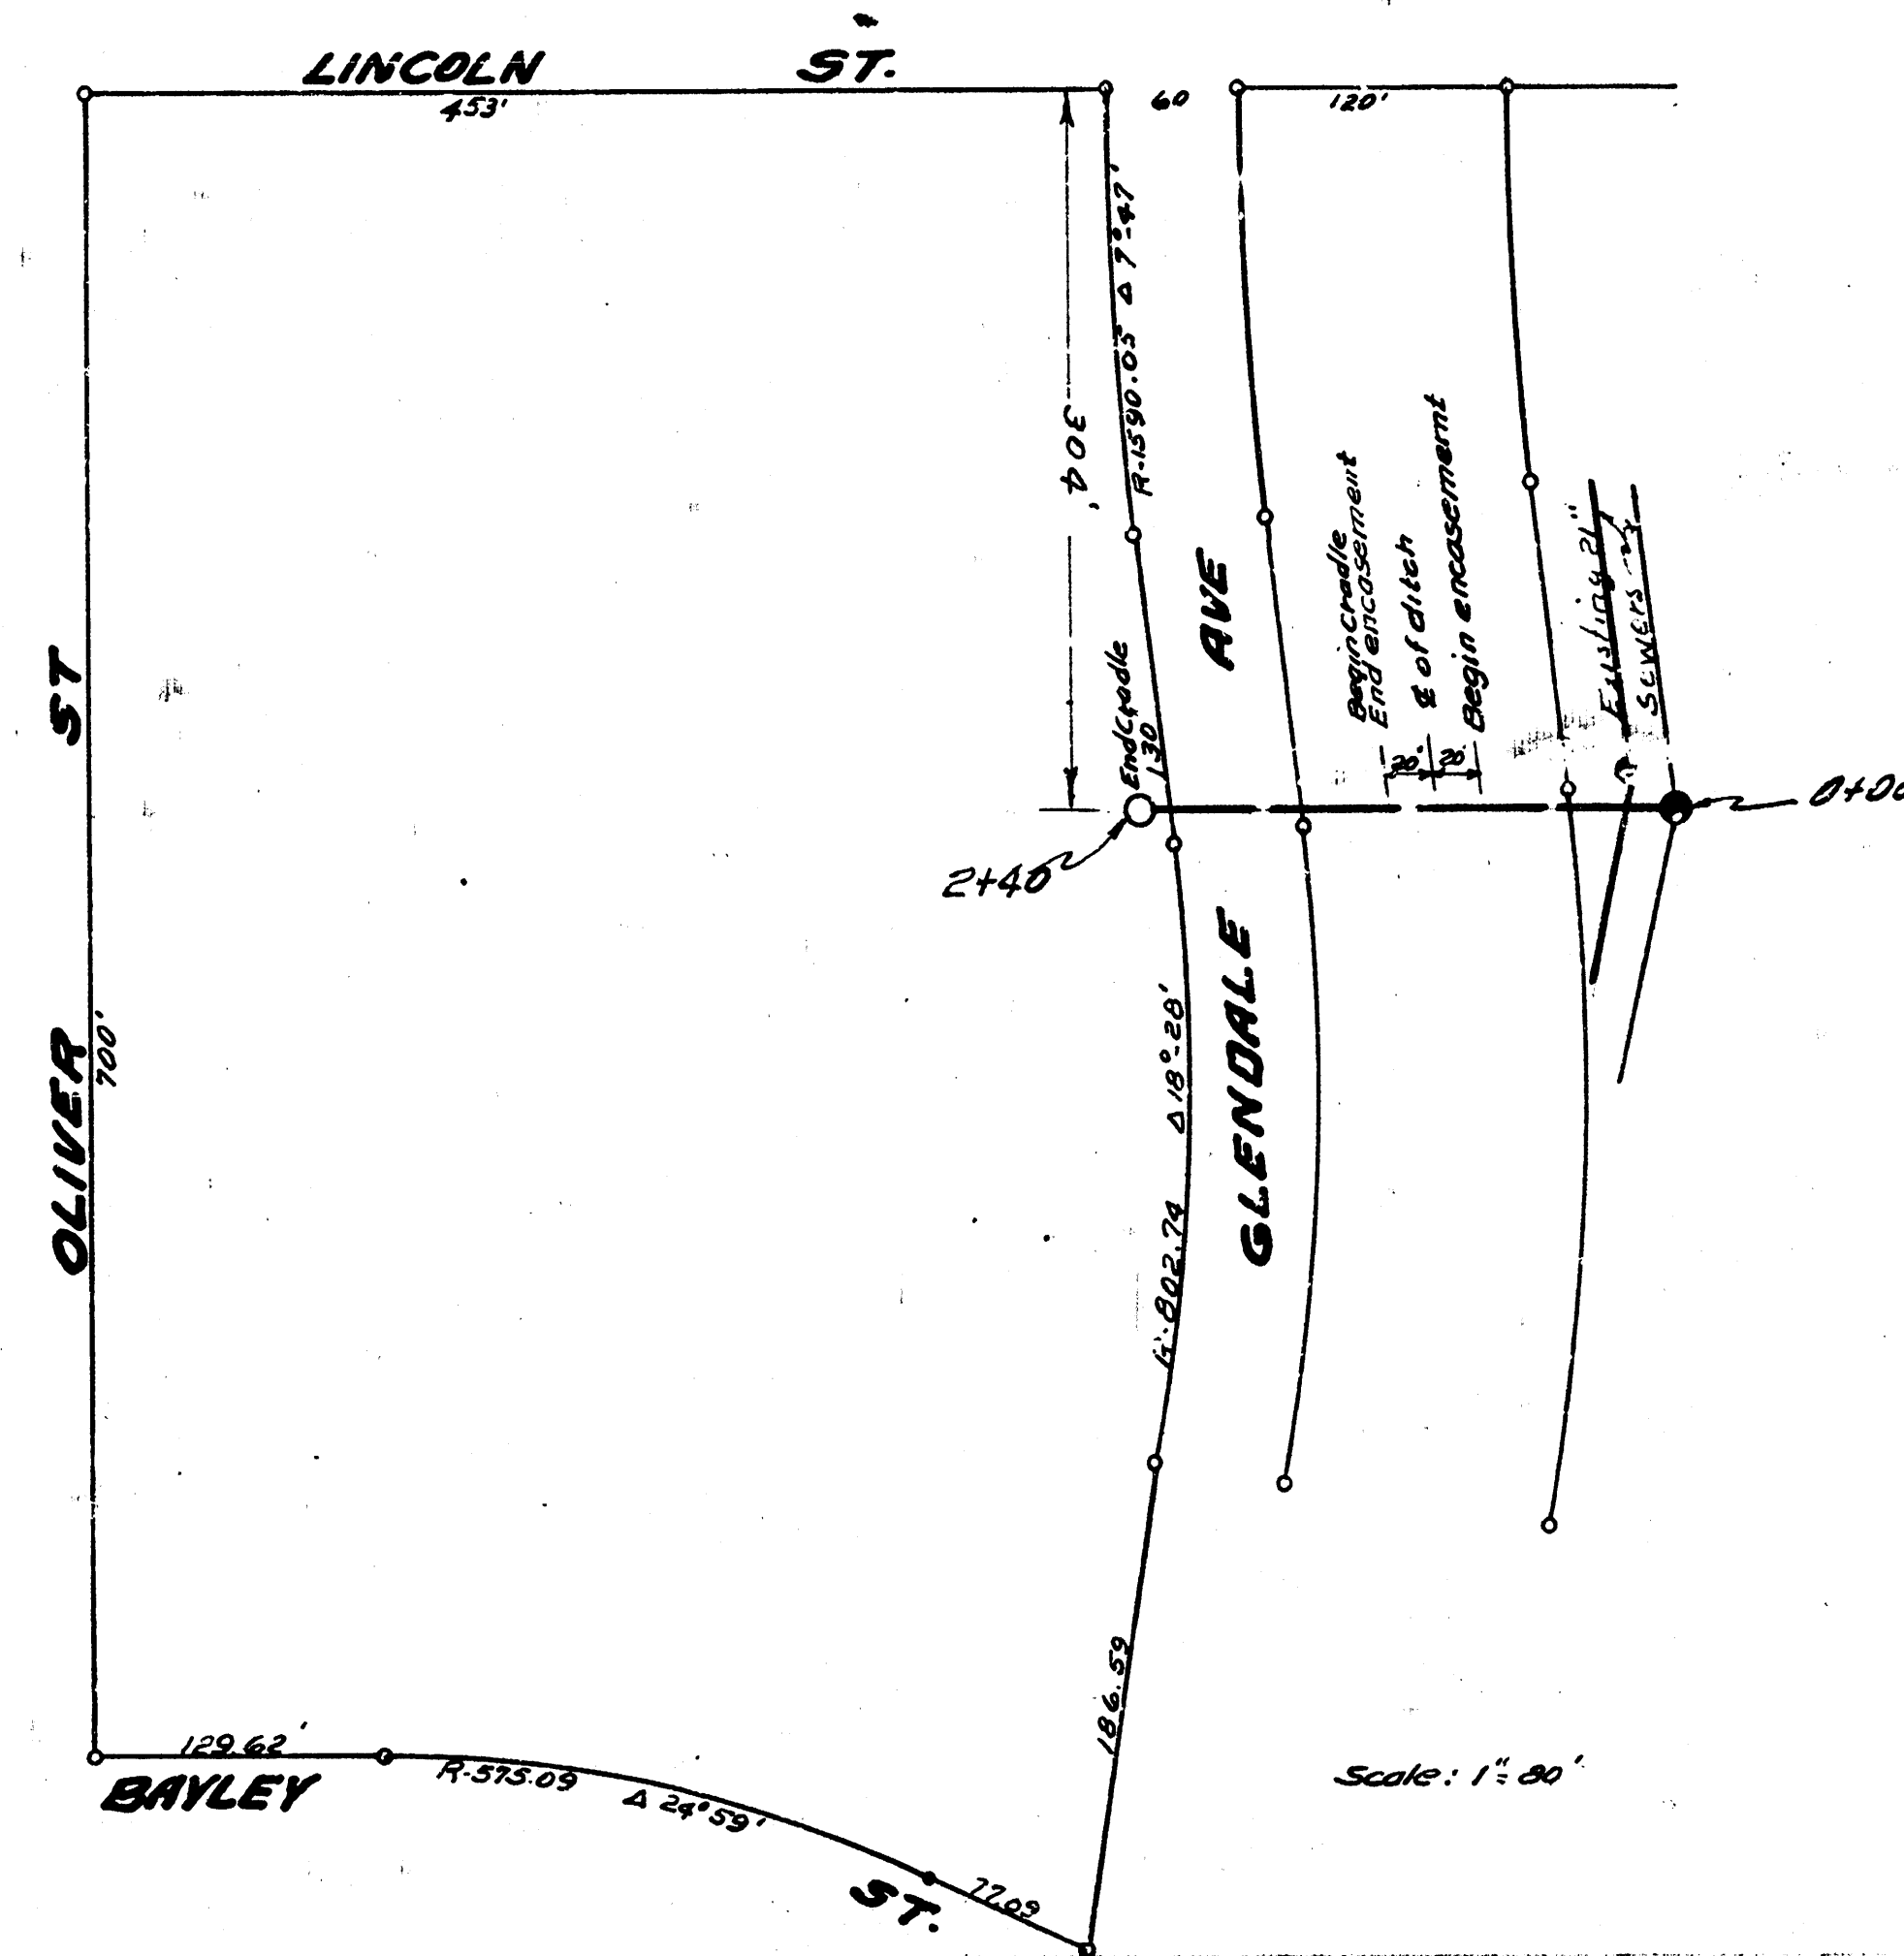

Scale: 1"=60'

BM. 142.71 So. rim M.H. 0+100

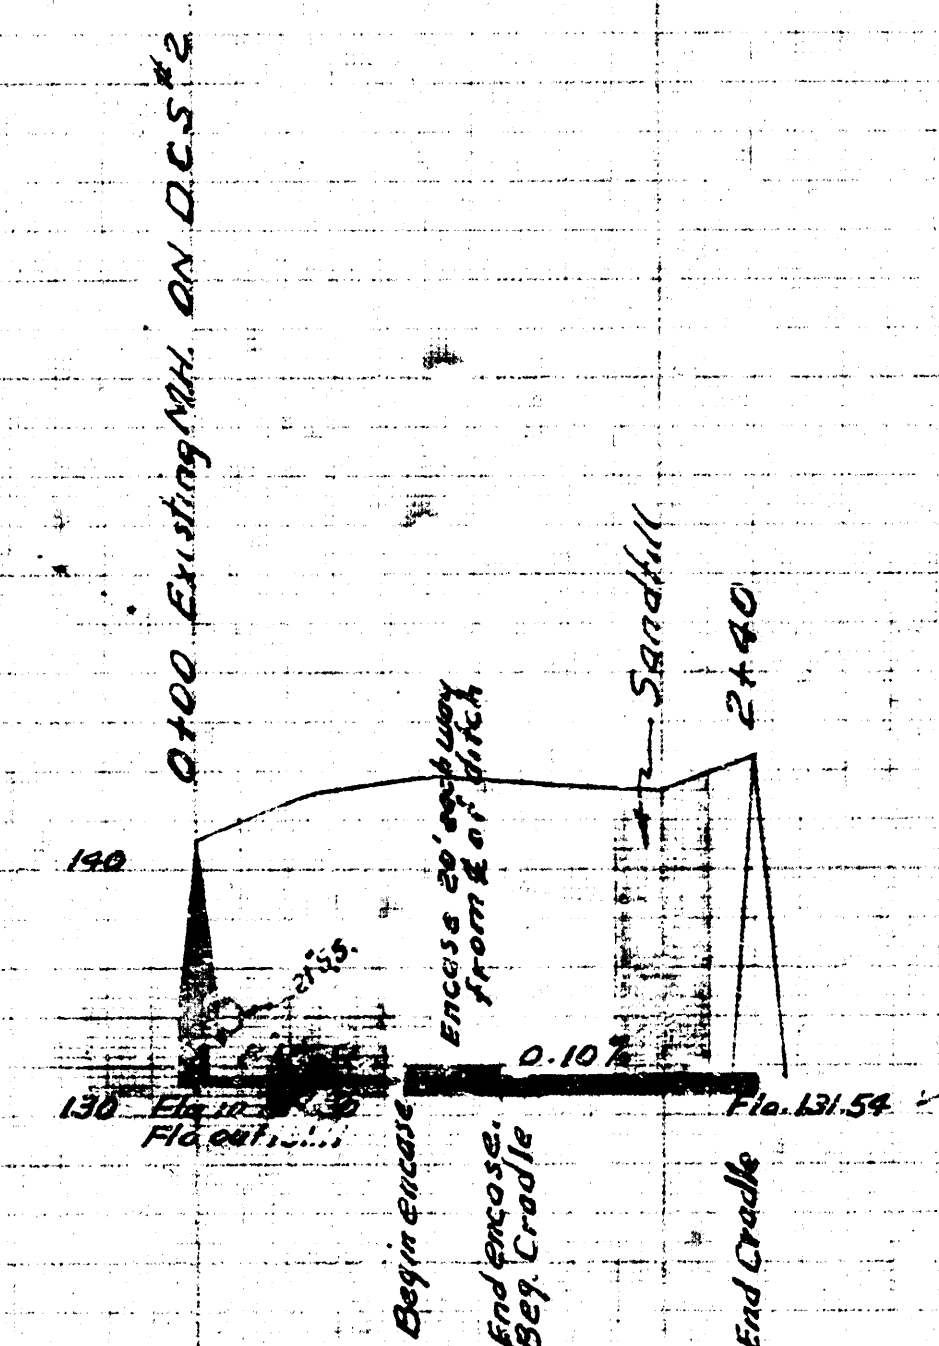

LAT. 32 DCS. 2 S.S. 12
CITY OF WICHITA KANSAS
B.E. SMITH CITY ENGINEER
Proj. No. C-23-23