

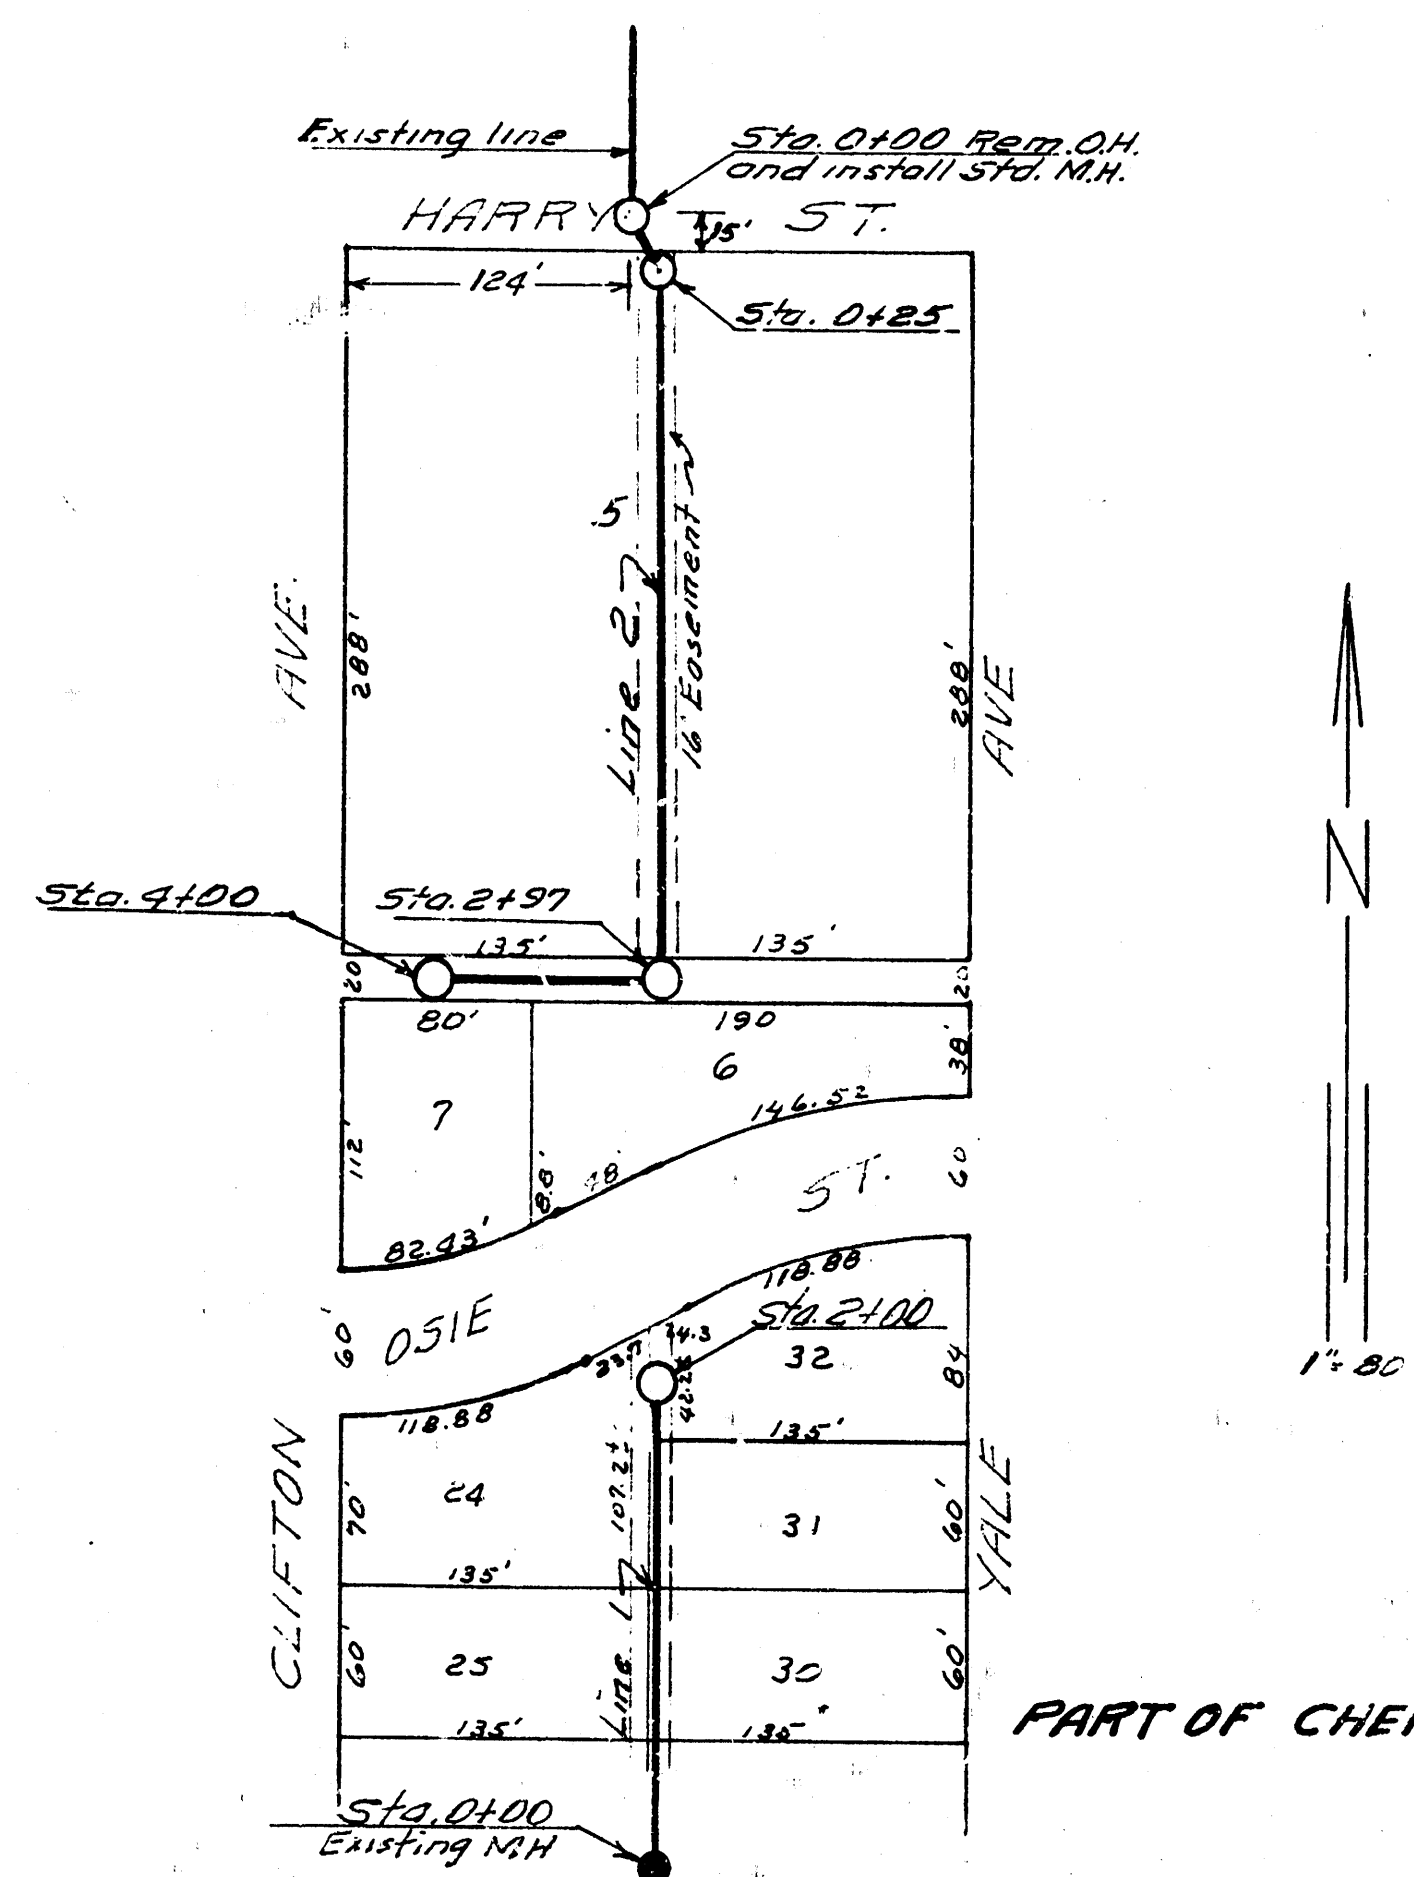
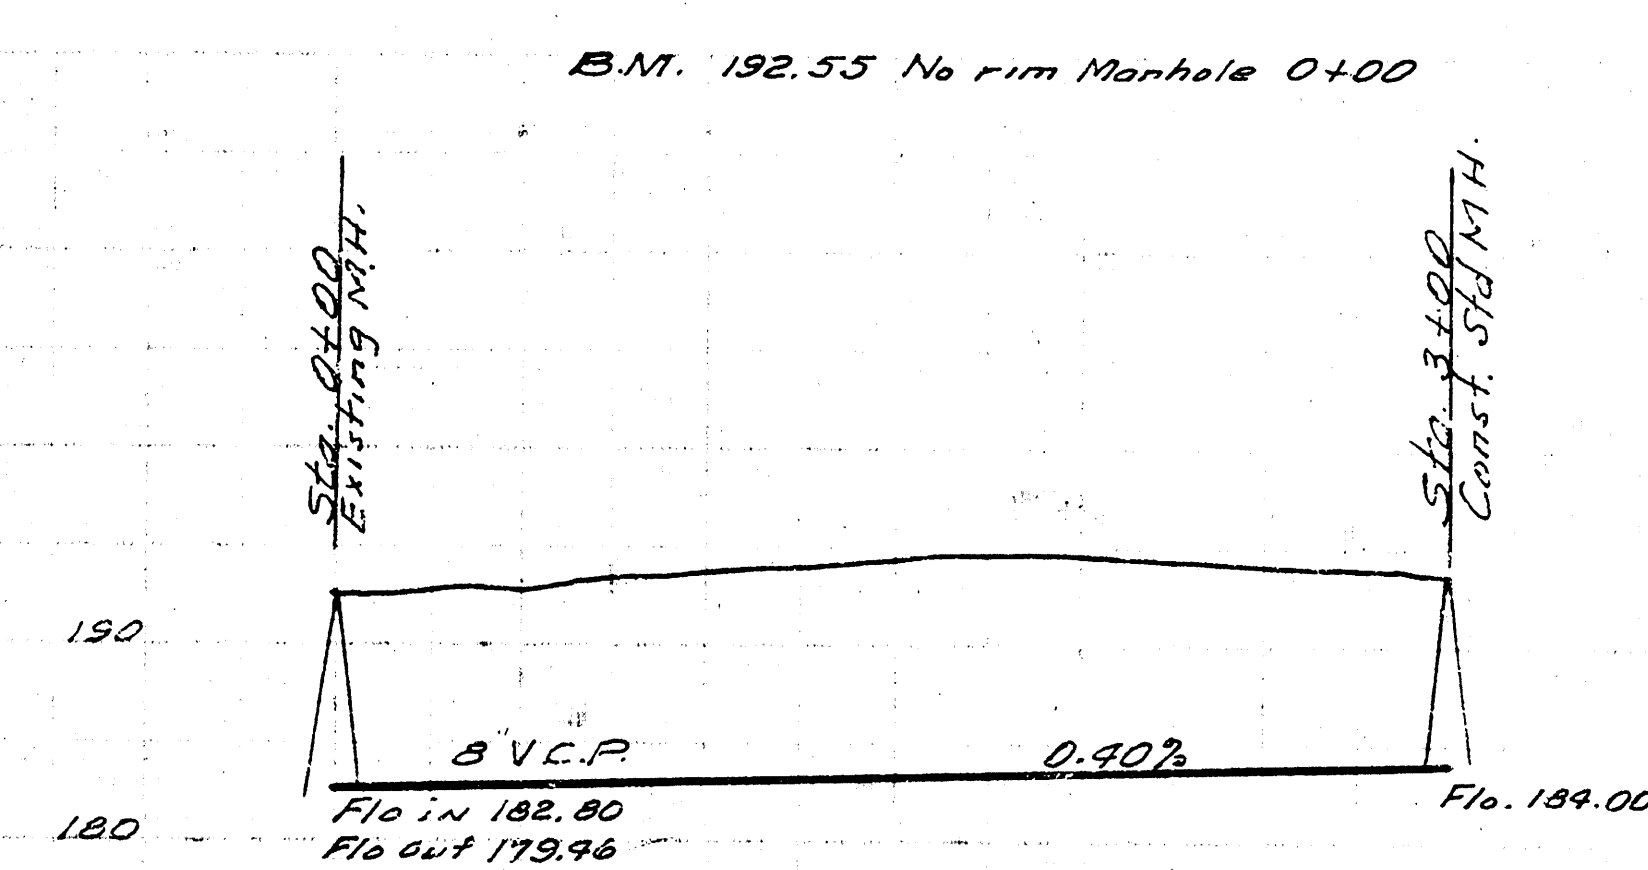


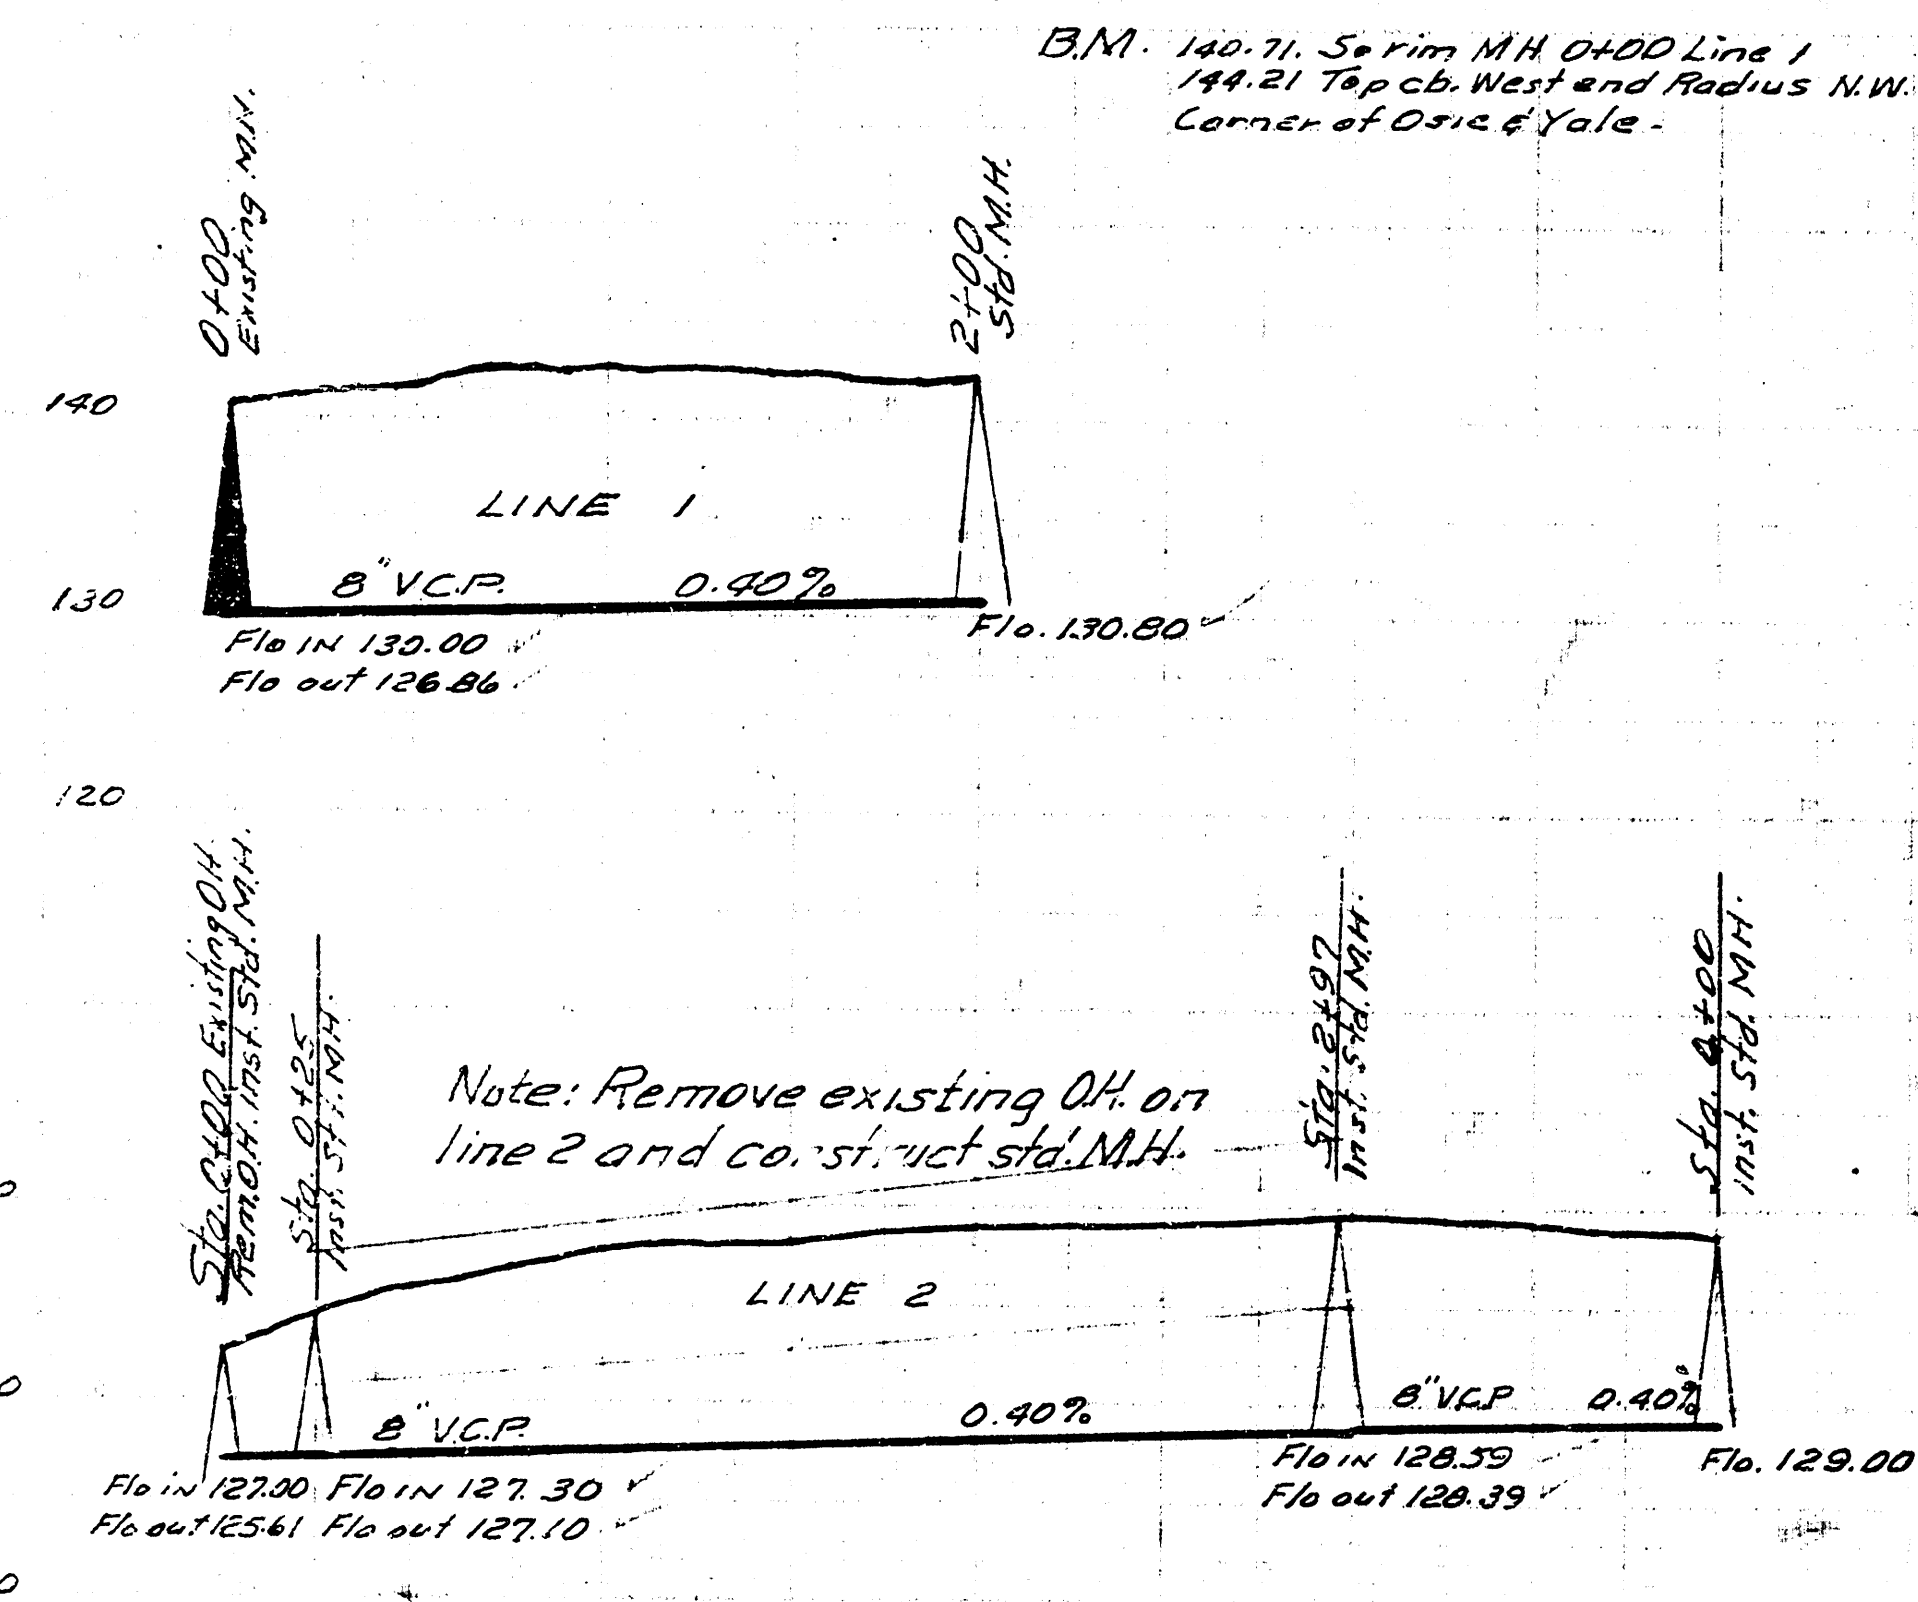

PART OF CHERRY HILLS ADD.

PART OF ENGSTROM ADD.

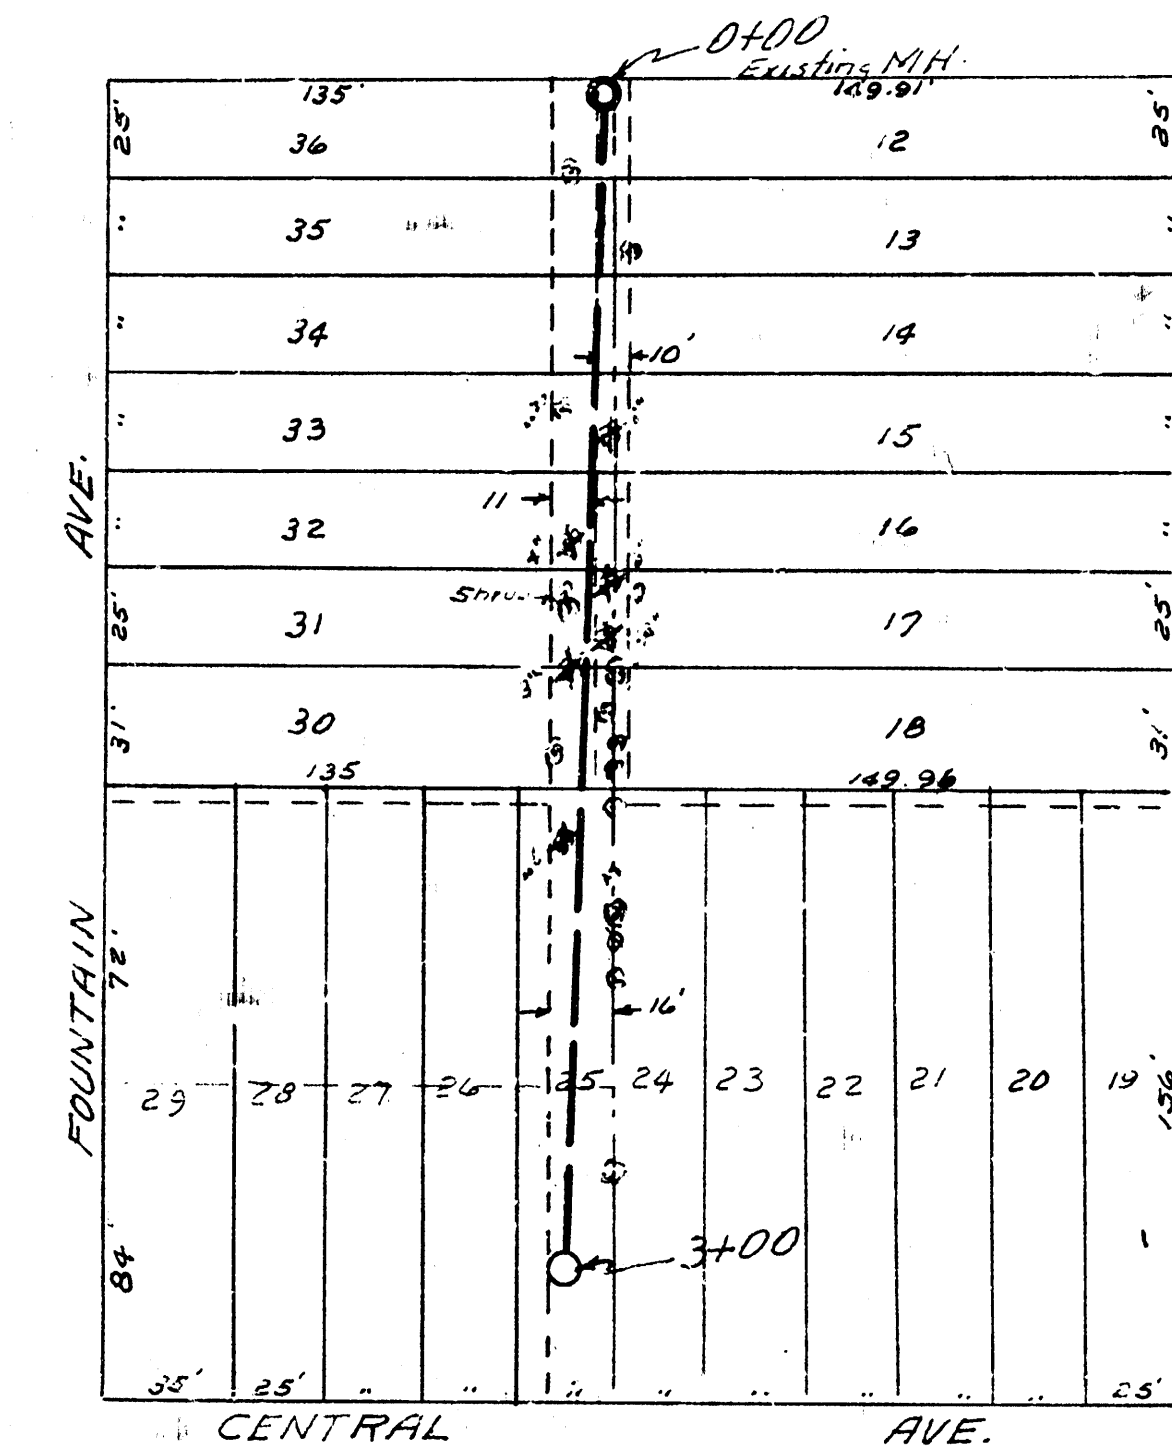

LAT. 16 SUB. W. 55.12
CITY OF WICHITA KANSAS
BESMITH CITY ENGINEER
Proj No. C-24-25

LAT. 16 DIST. D 55.12
CITY OF WICHITA KANSAS
BESMITH CITY ENGINEER
Proj No. C-24-24