

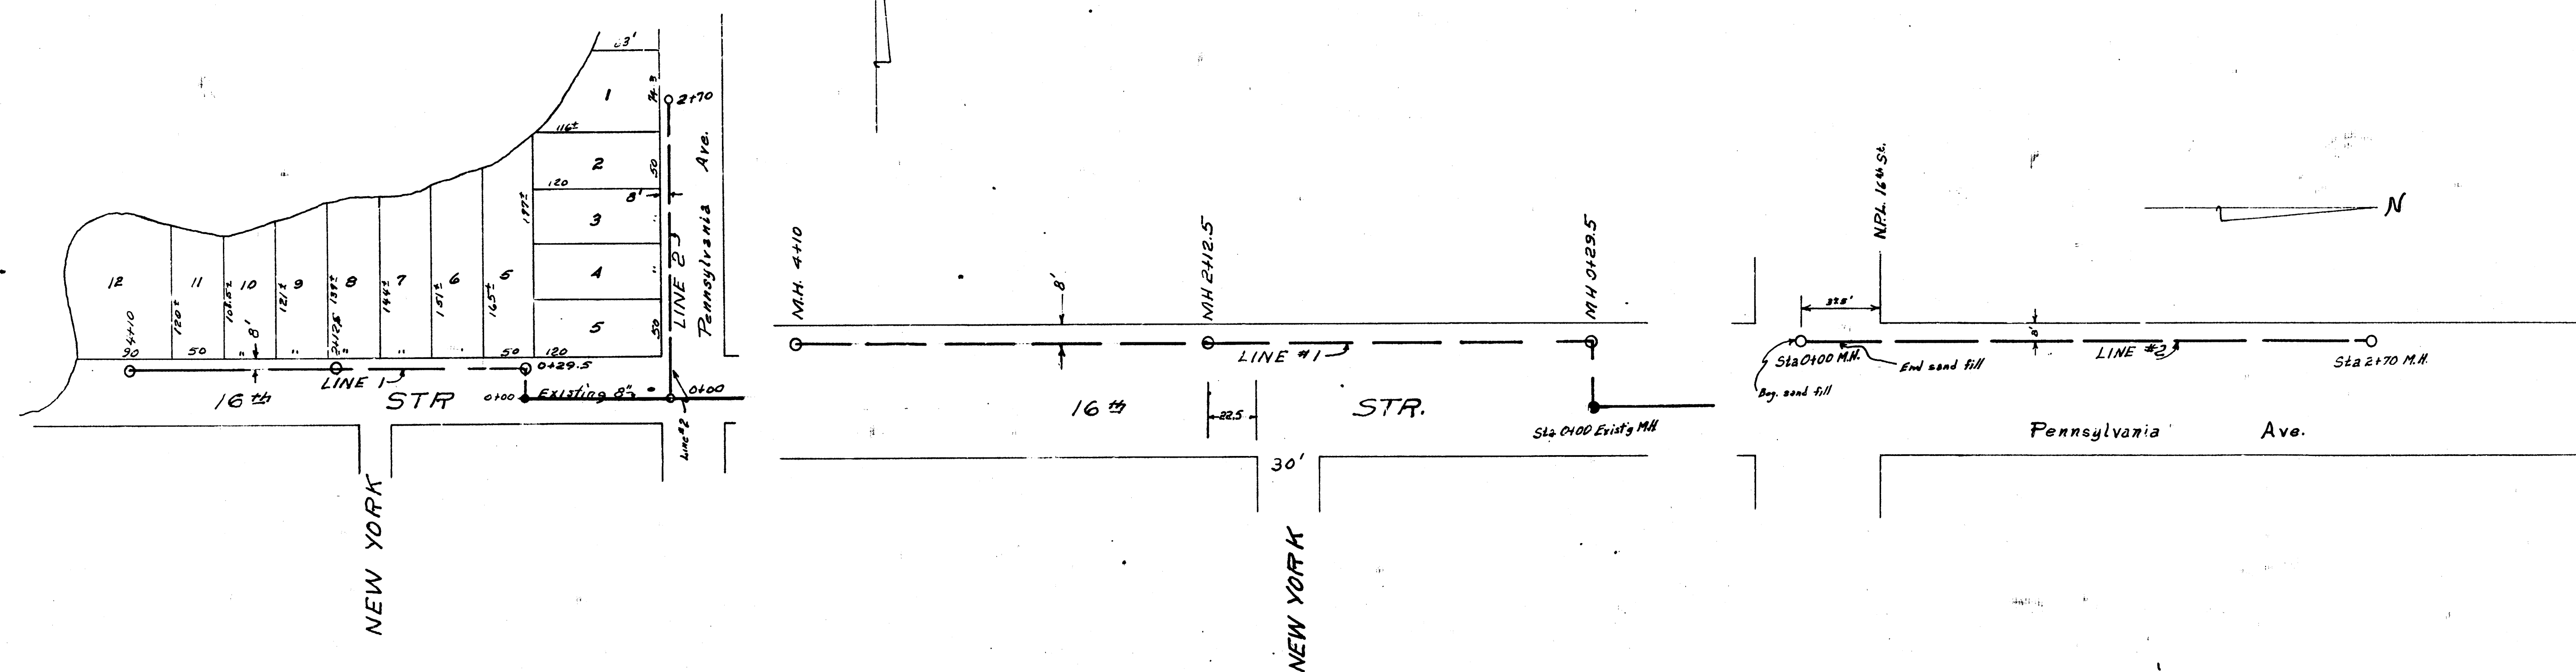


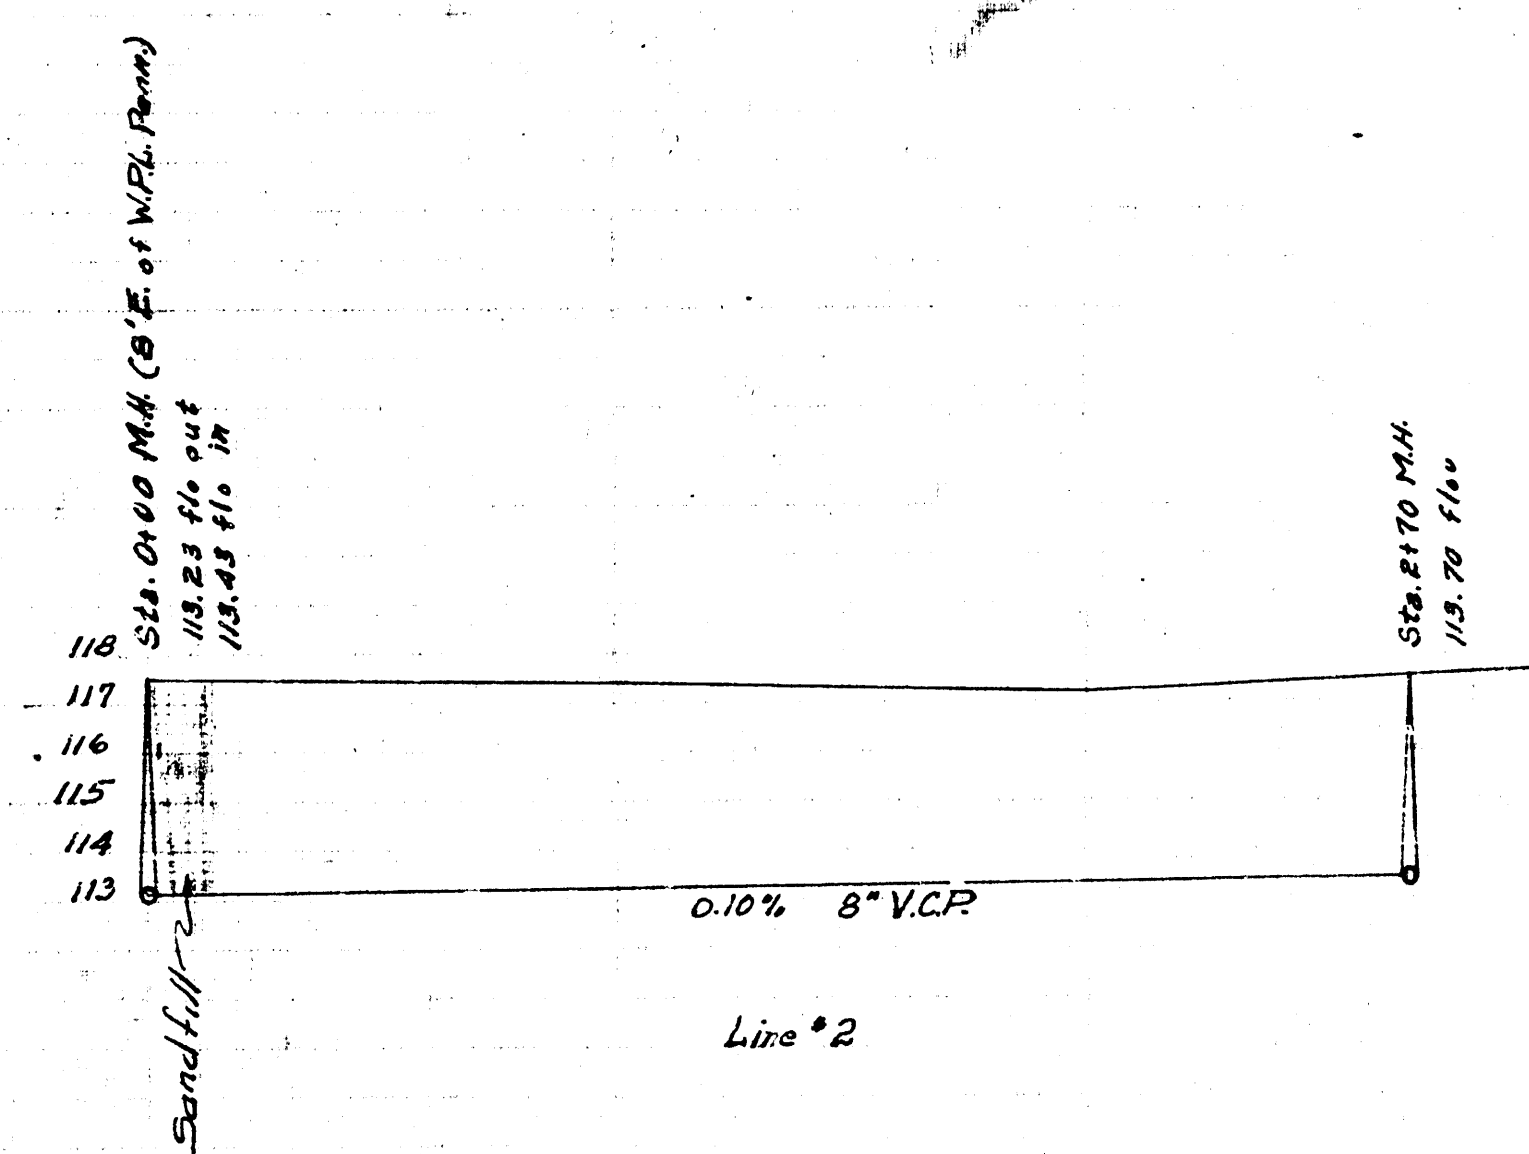


B.M. 116.41 No rim of thimble, 16th & Hydraulic

Sand fill Lines 1 & 2 Sta's 0+00 to 0+25

NOTE SCALE:-
1" = 4' VERT.
1" = 40' HORIZ.

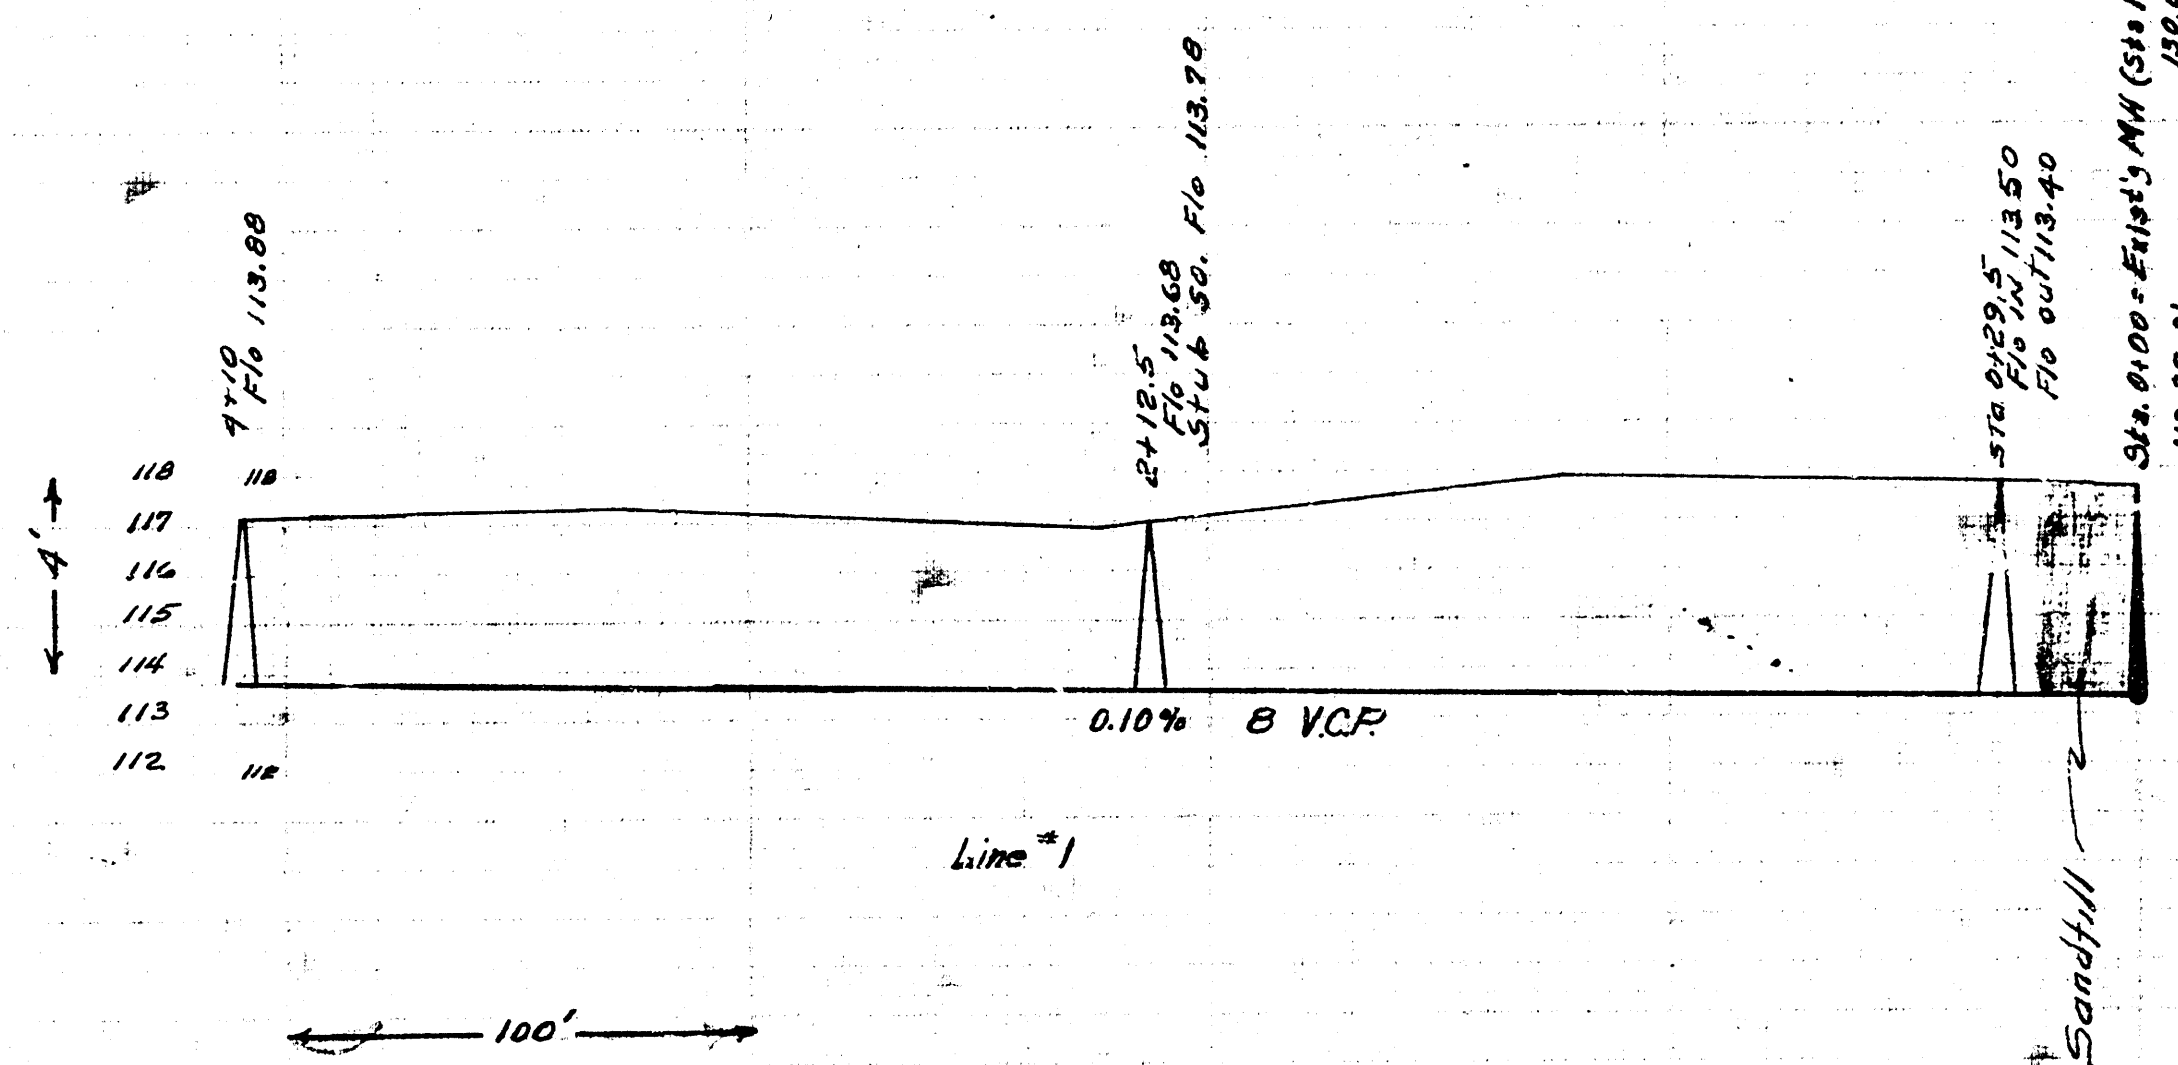

LAT. 4, SUB Y. SS# 12
City of Wichita, Kansas
L.K. White City Engineer
March 1951 Proj. No. C21-14

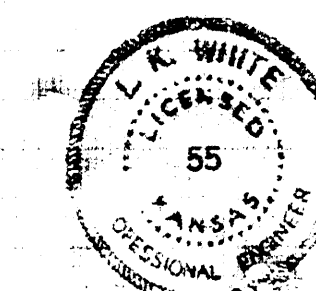

Date 1-19-52
Drawn by LHM
Checked by M.S.
Book #