



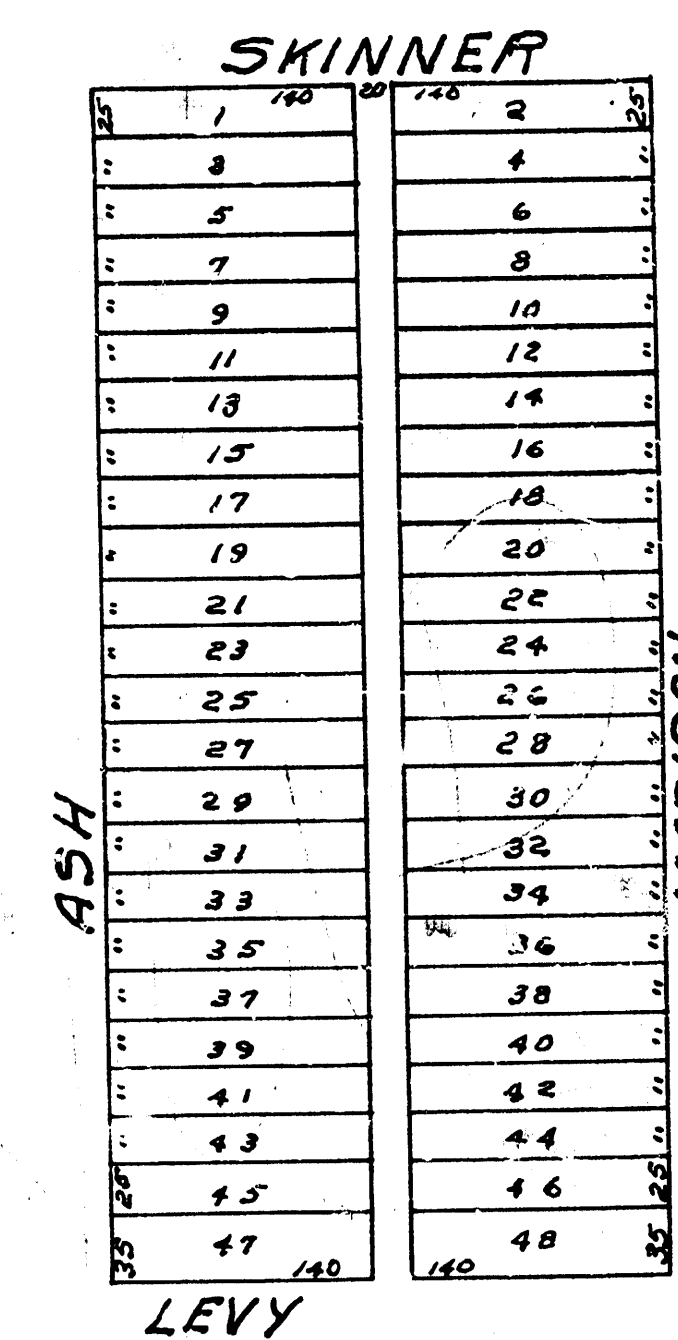


Scale: 1" = 100'

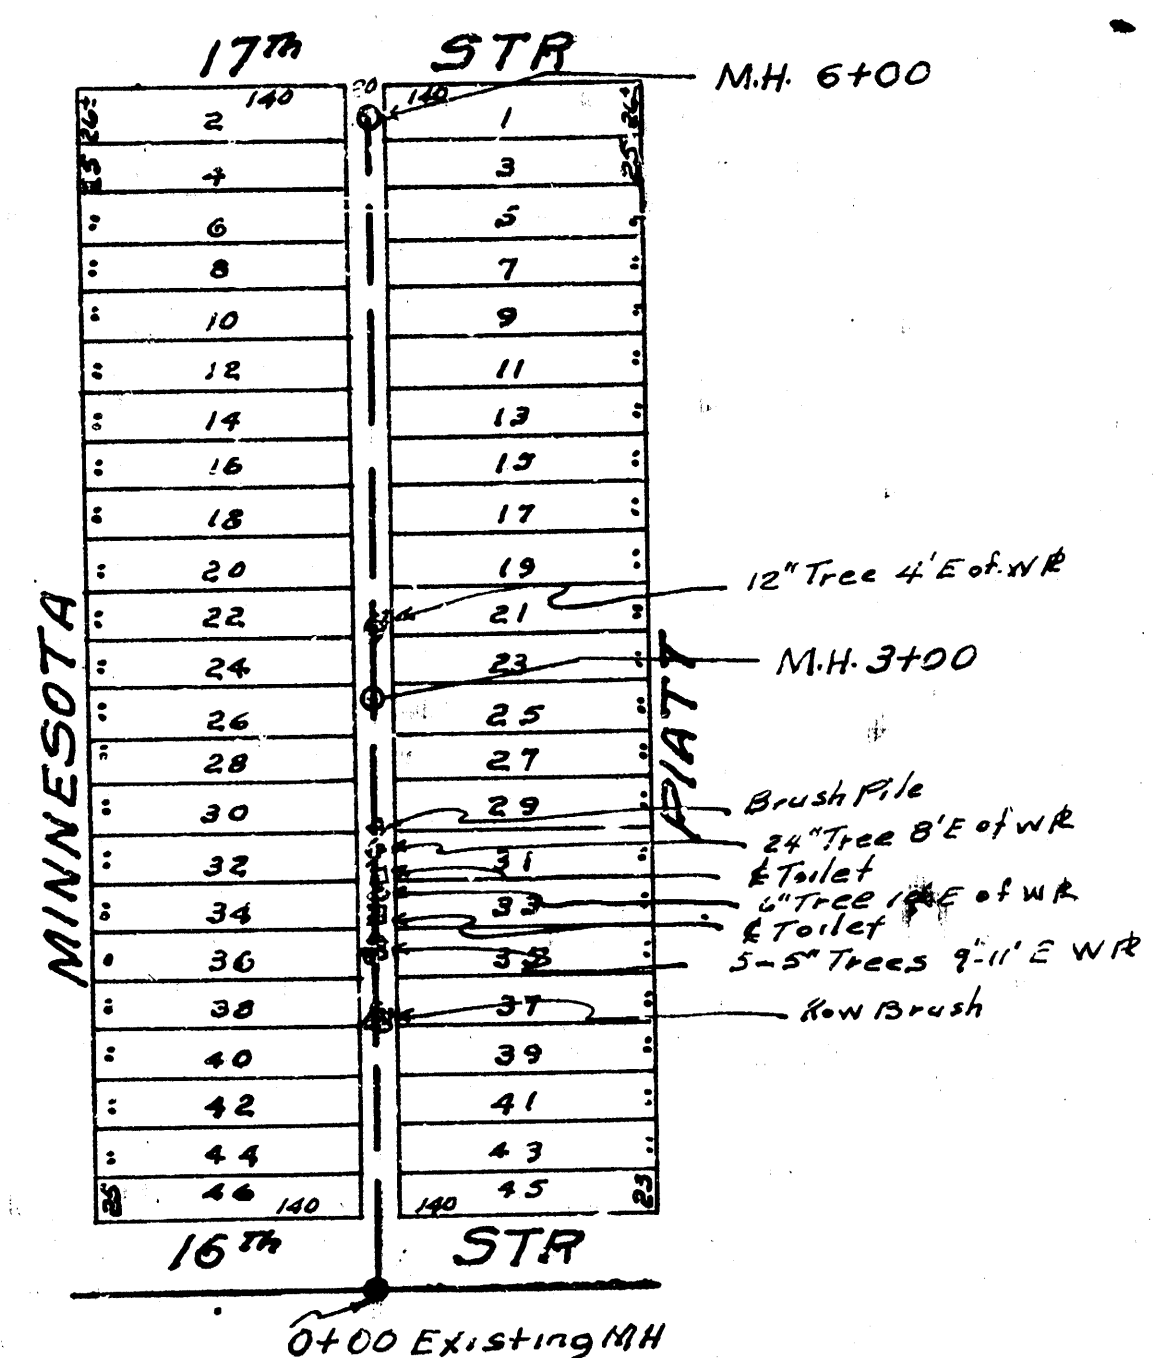


Sand fill Sta 0+00 to 0+30

B.M. Se Rim MH 16 & Plat 117.89


Date 1-21-52
Drawn by L.H.M.
Checked by G-2
Book

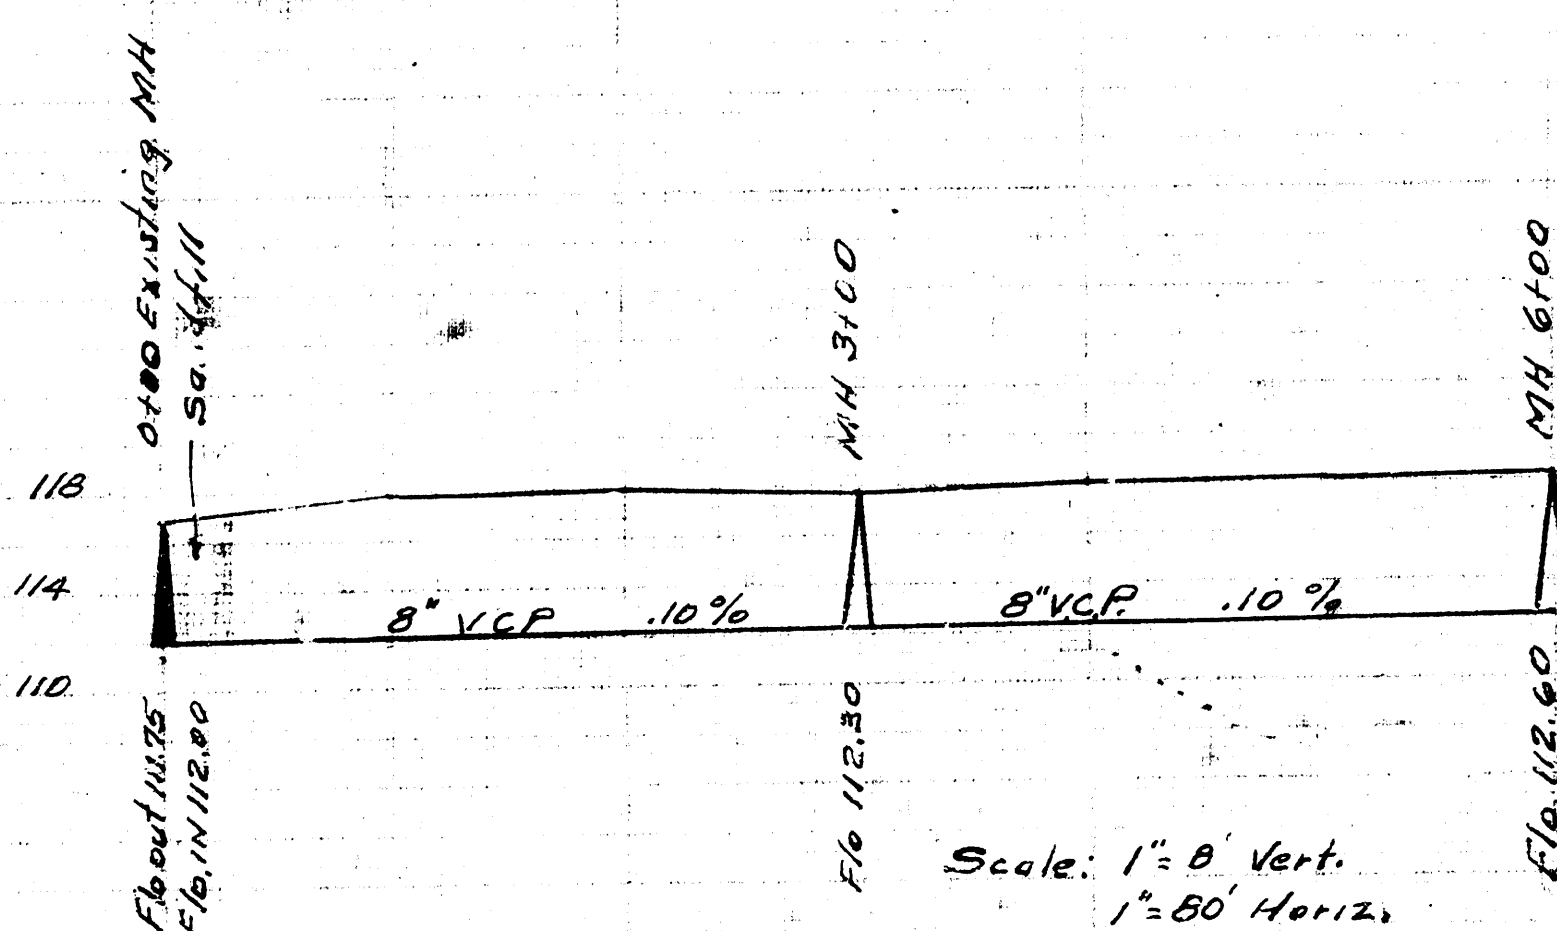


LAT. 6. SUBY. SS#12
CITY OF WICHITA, KANSAS
L.K. WHITE CITY ENGINEER
Proj No. C-21-33

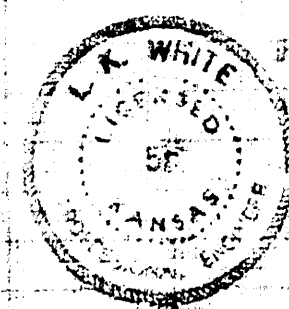

DETWILER'S 2ND ADDITION

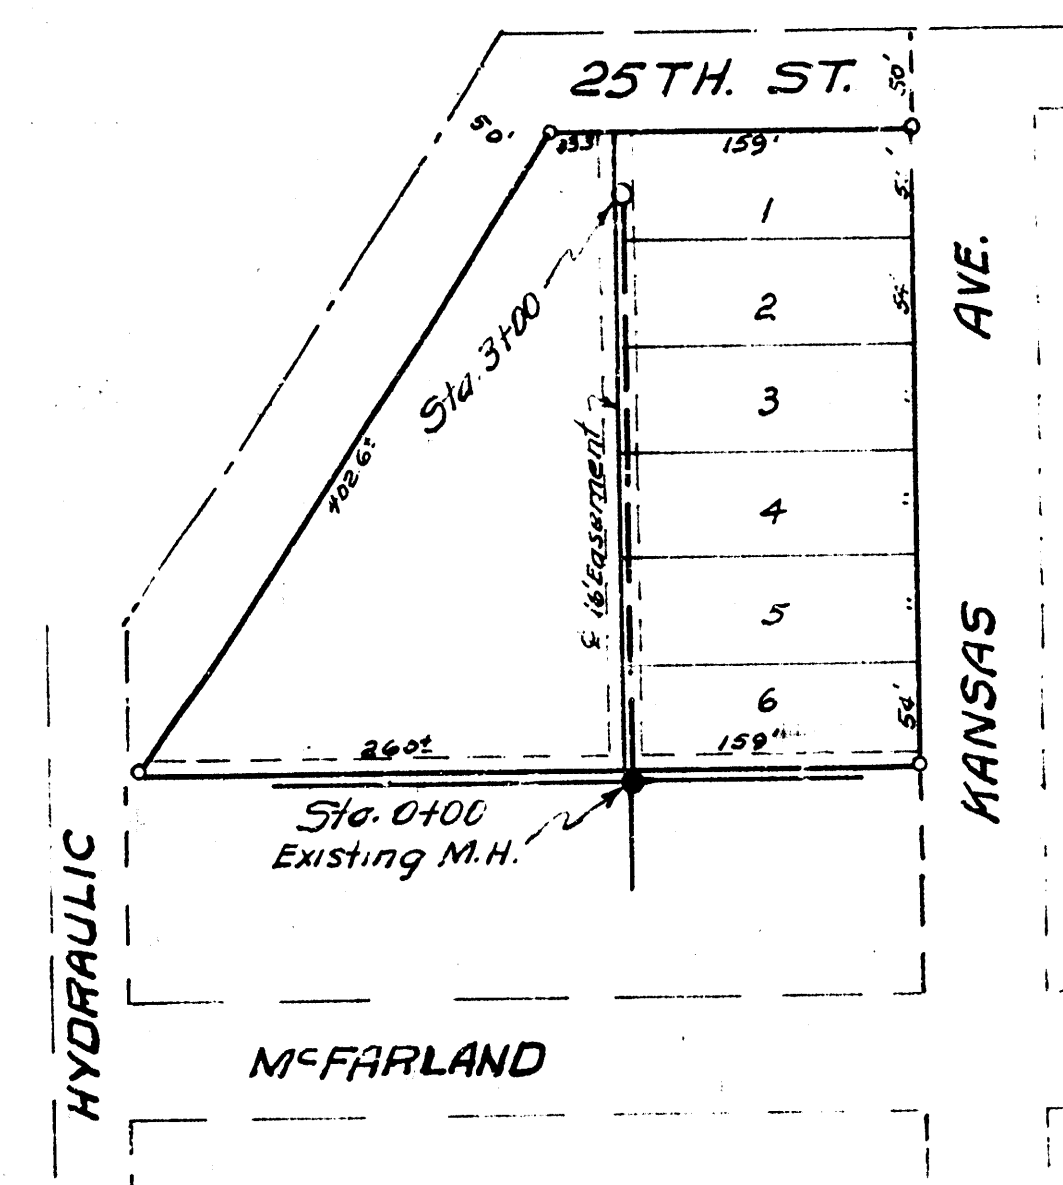

Scale: 1" = 100'

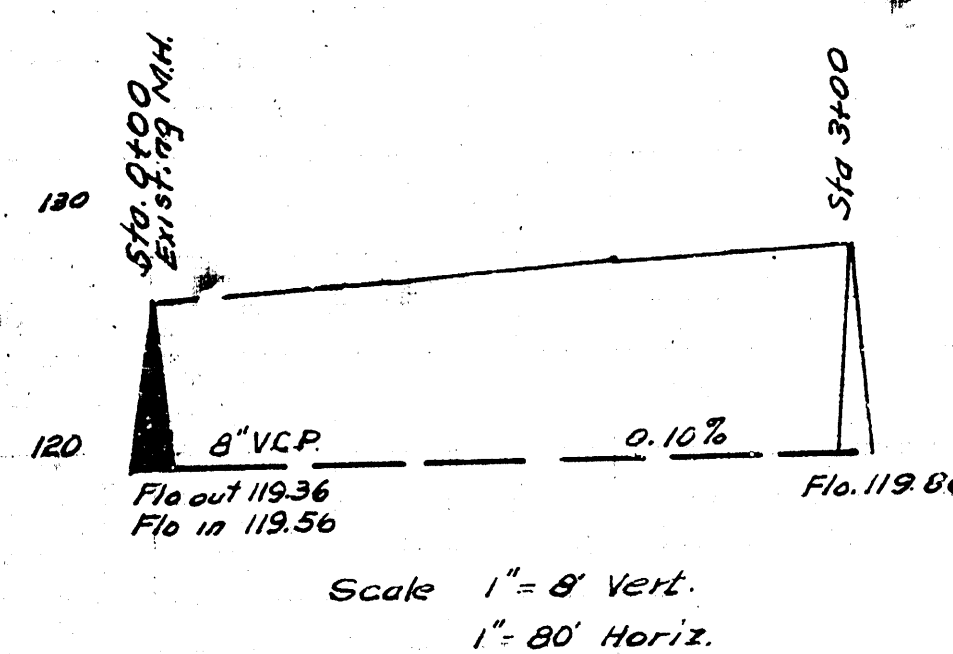

SUBLAT. 1 LAT. 22 DIST. T. MAIN 12
CITY OF WICHITA, KANSAS
L.K. WHITE CITY ENGINEER
Proj No. C-22-23

Date
Drawn by
Checked by
Book No.