

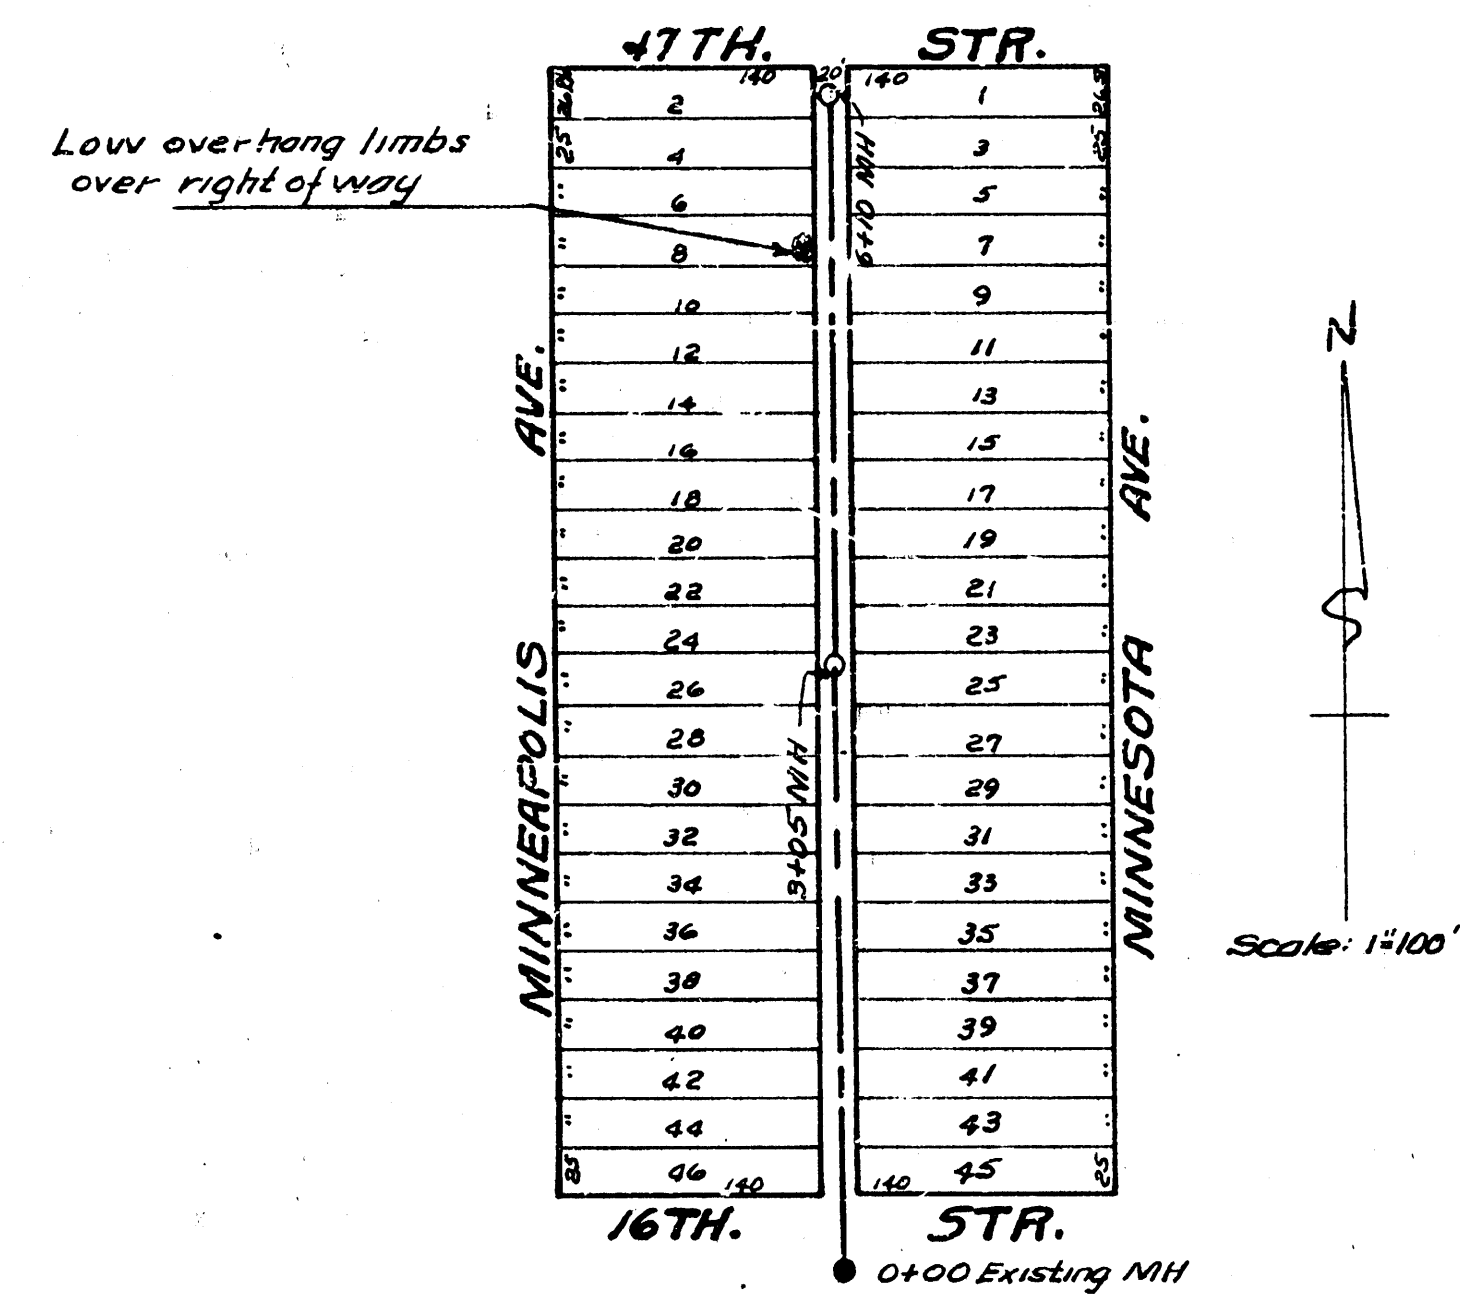
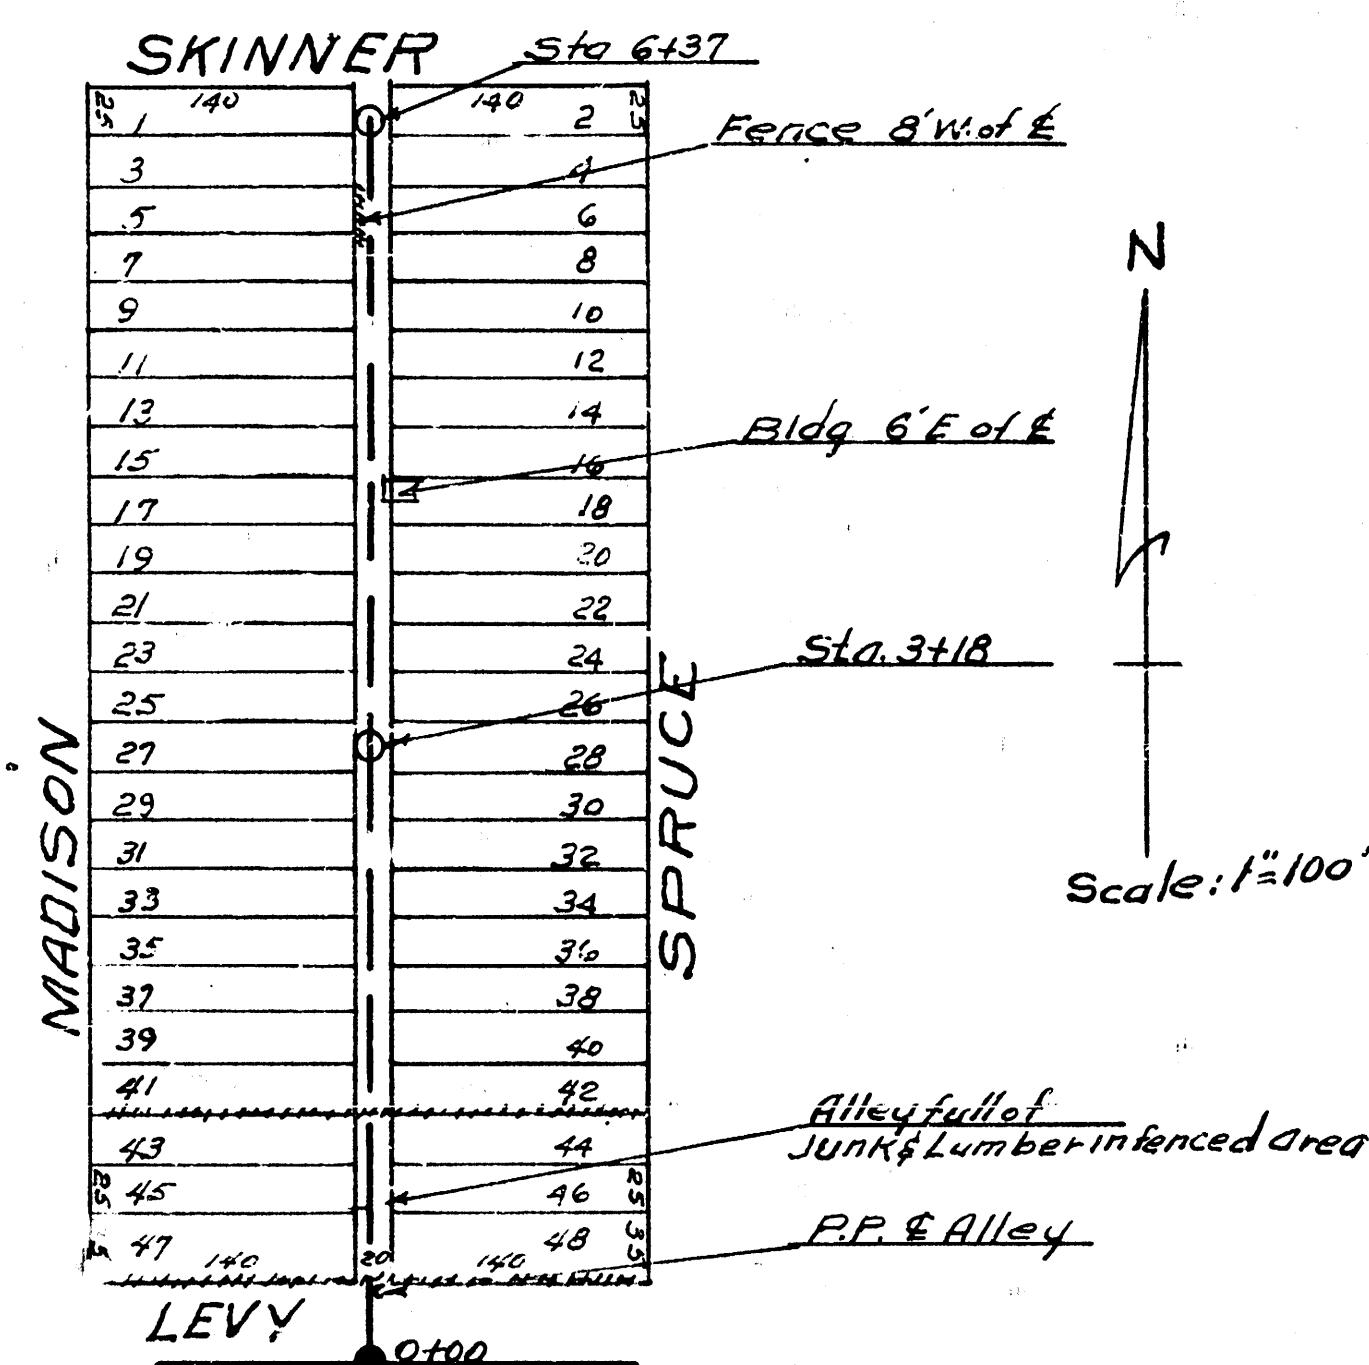


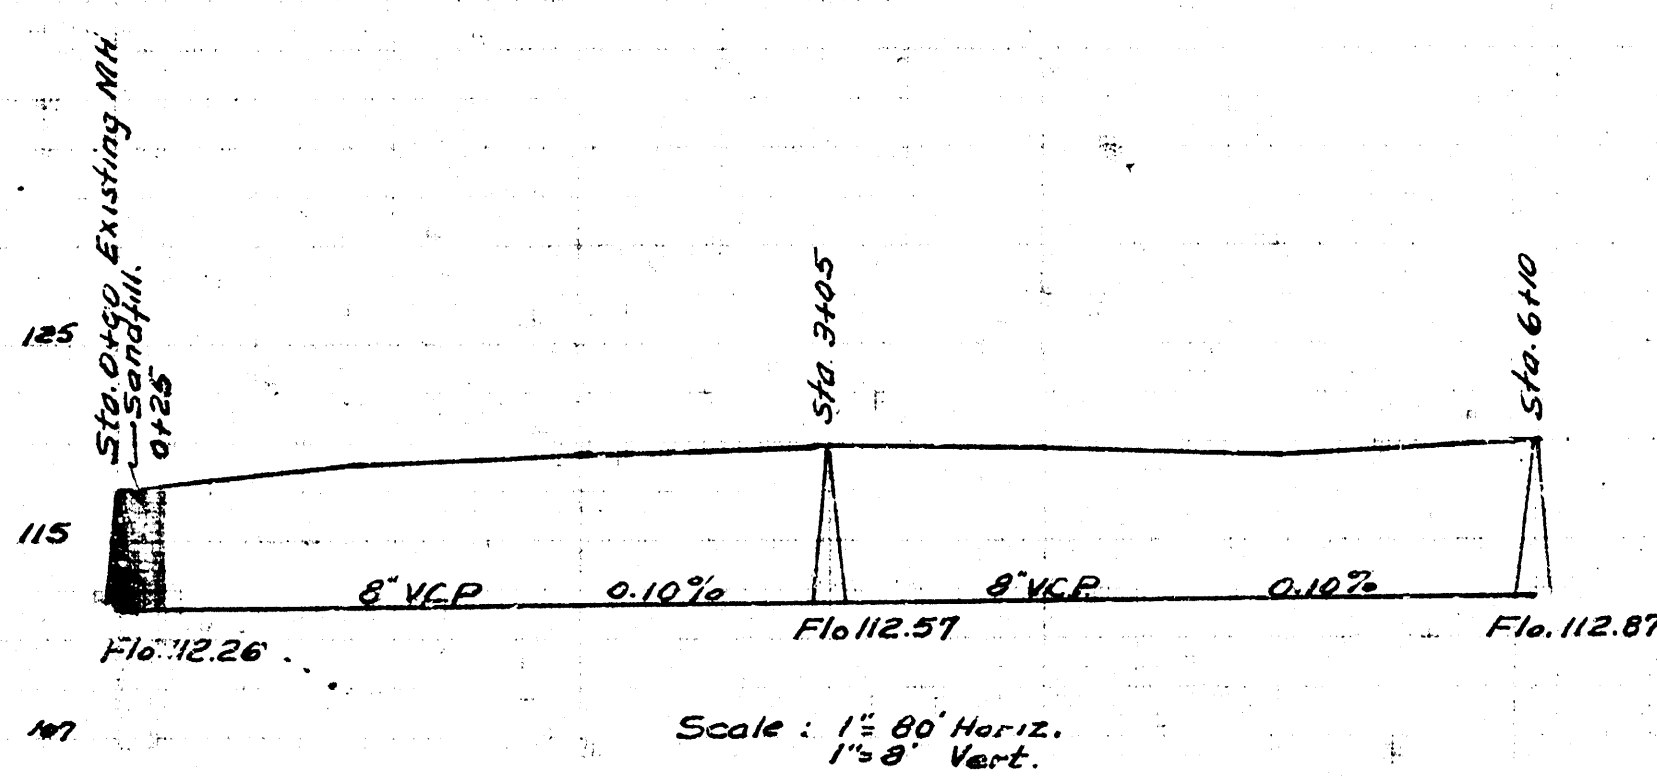



B.M. 98.05 E. Rim MH 0+00

B.M. 117.02 E. Rim of manhole 0+00

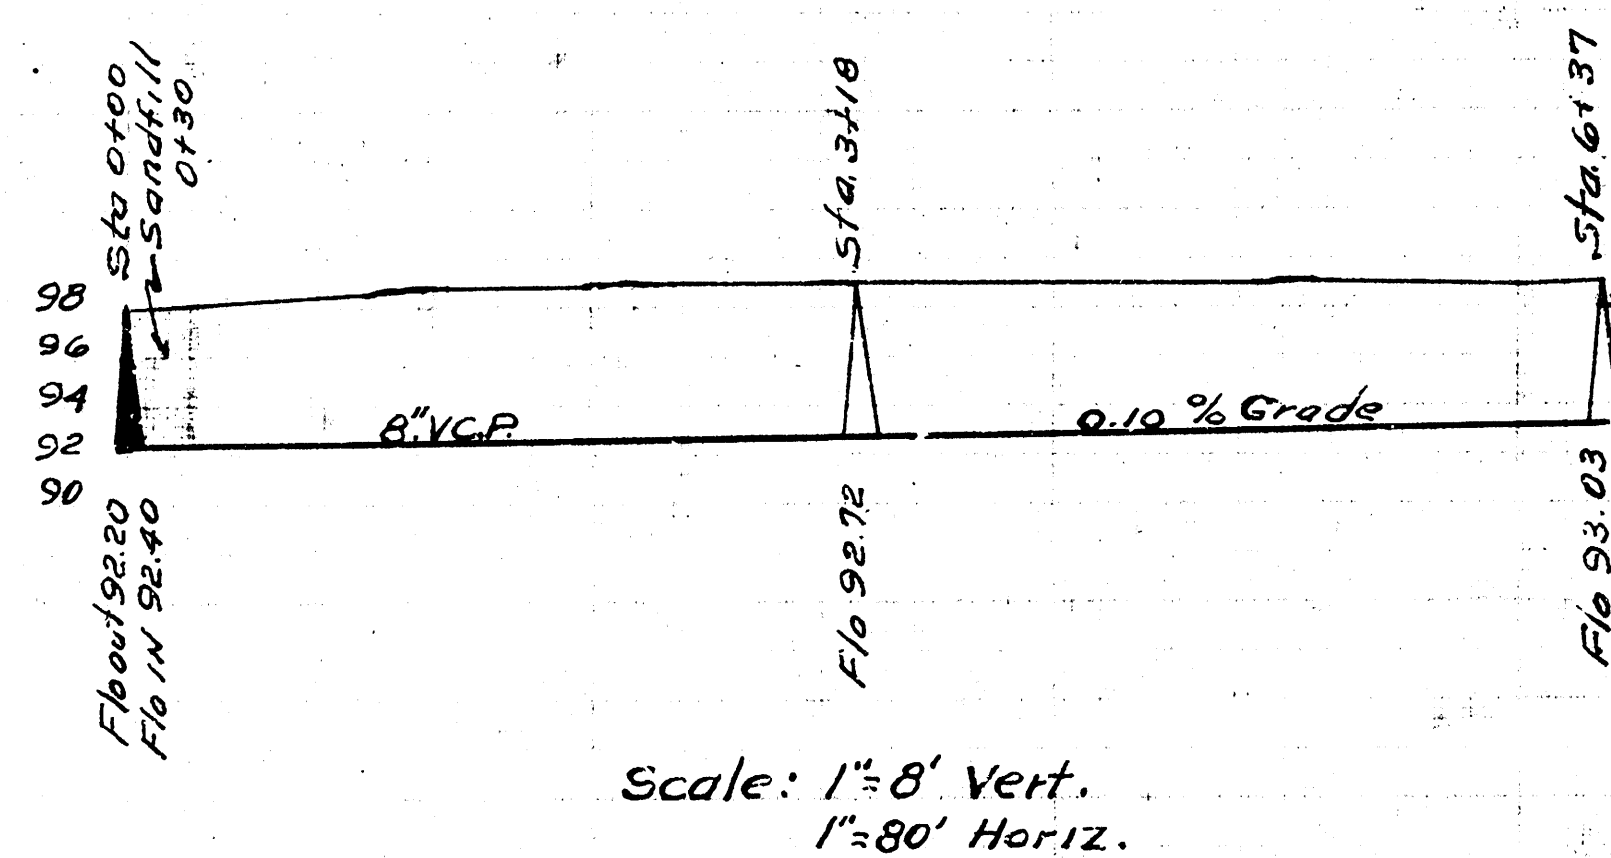

LAT. 18 AS SS#12
CITY OF WICHITA KANSAS
L.K. WHITE CITY ENGINEER
Proj No. C-21-80

LAT. 8 AS SS#12
CITY OF WICHITA KANSAS
L.K. WHITE CITY ENGINEER
Proj No. G22-22

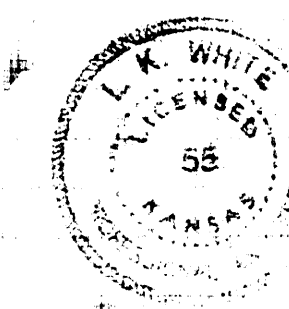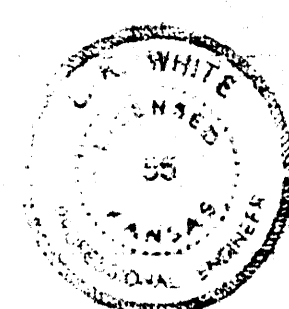

Date 2-9-52
Checked by L.M.C.
Back to M.20