

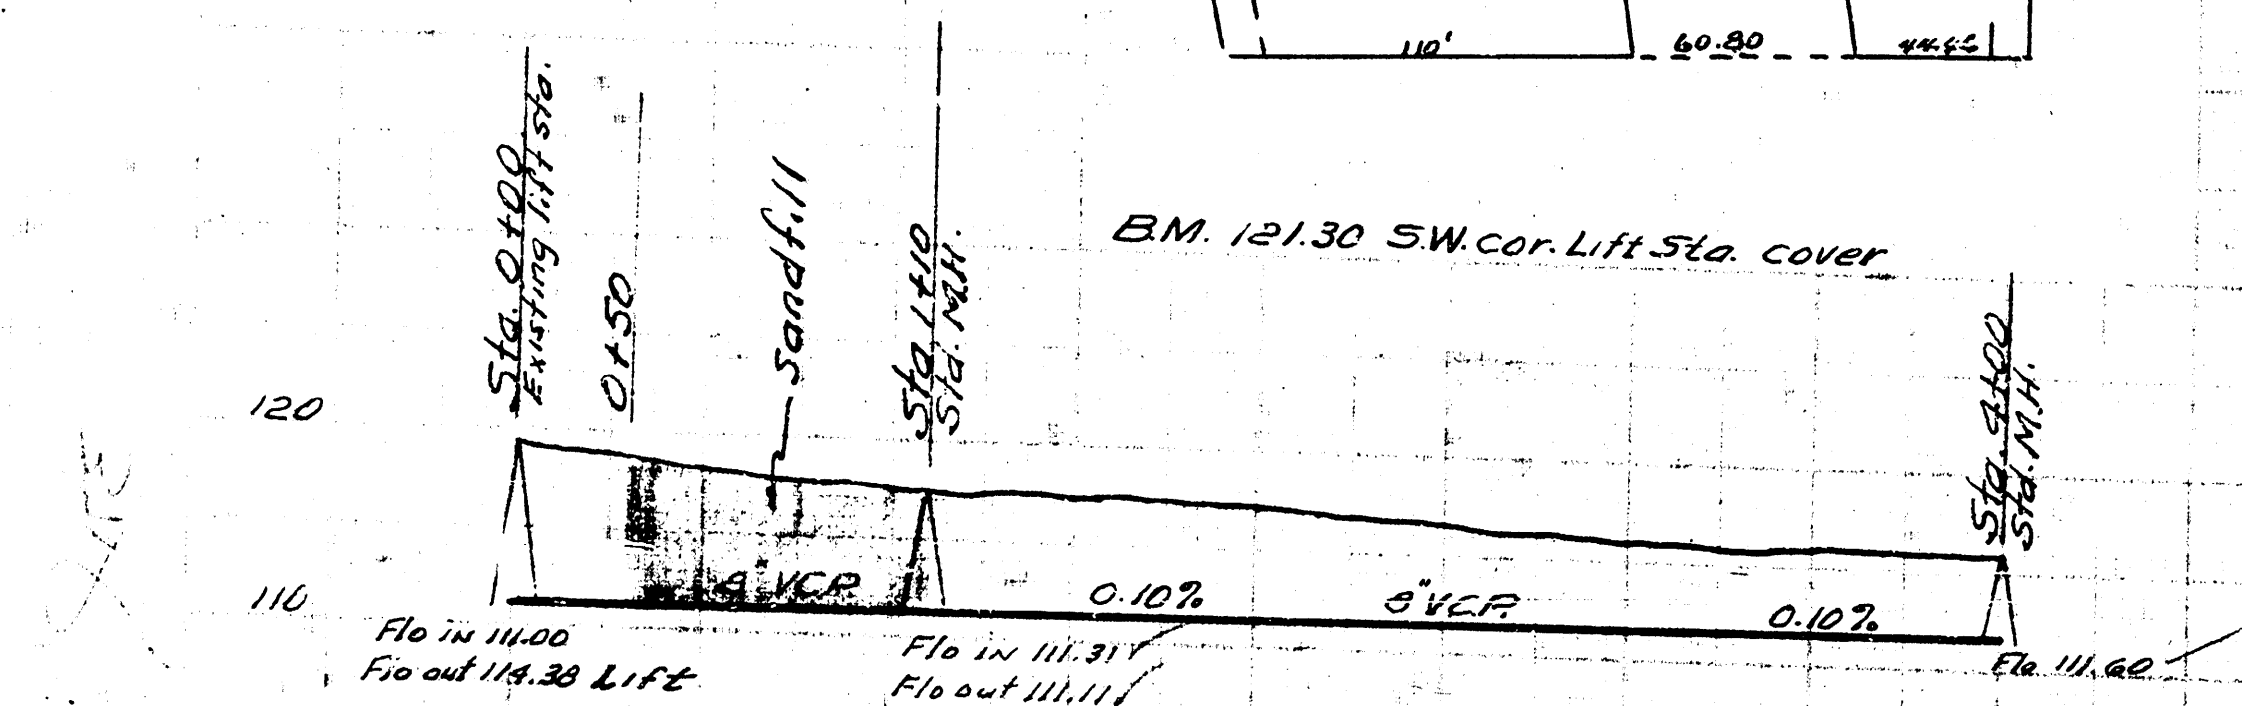
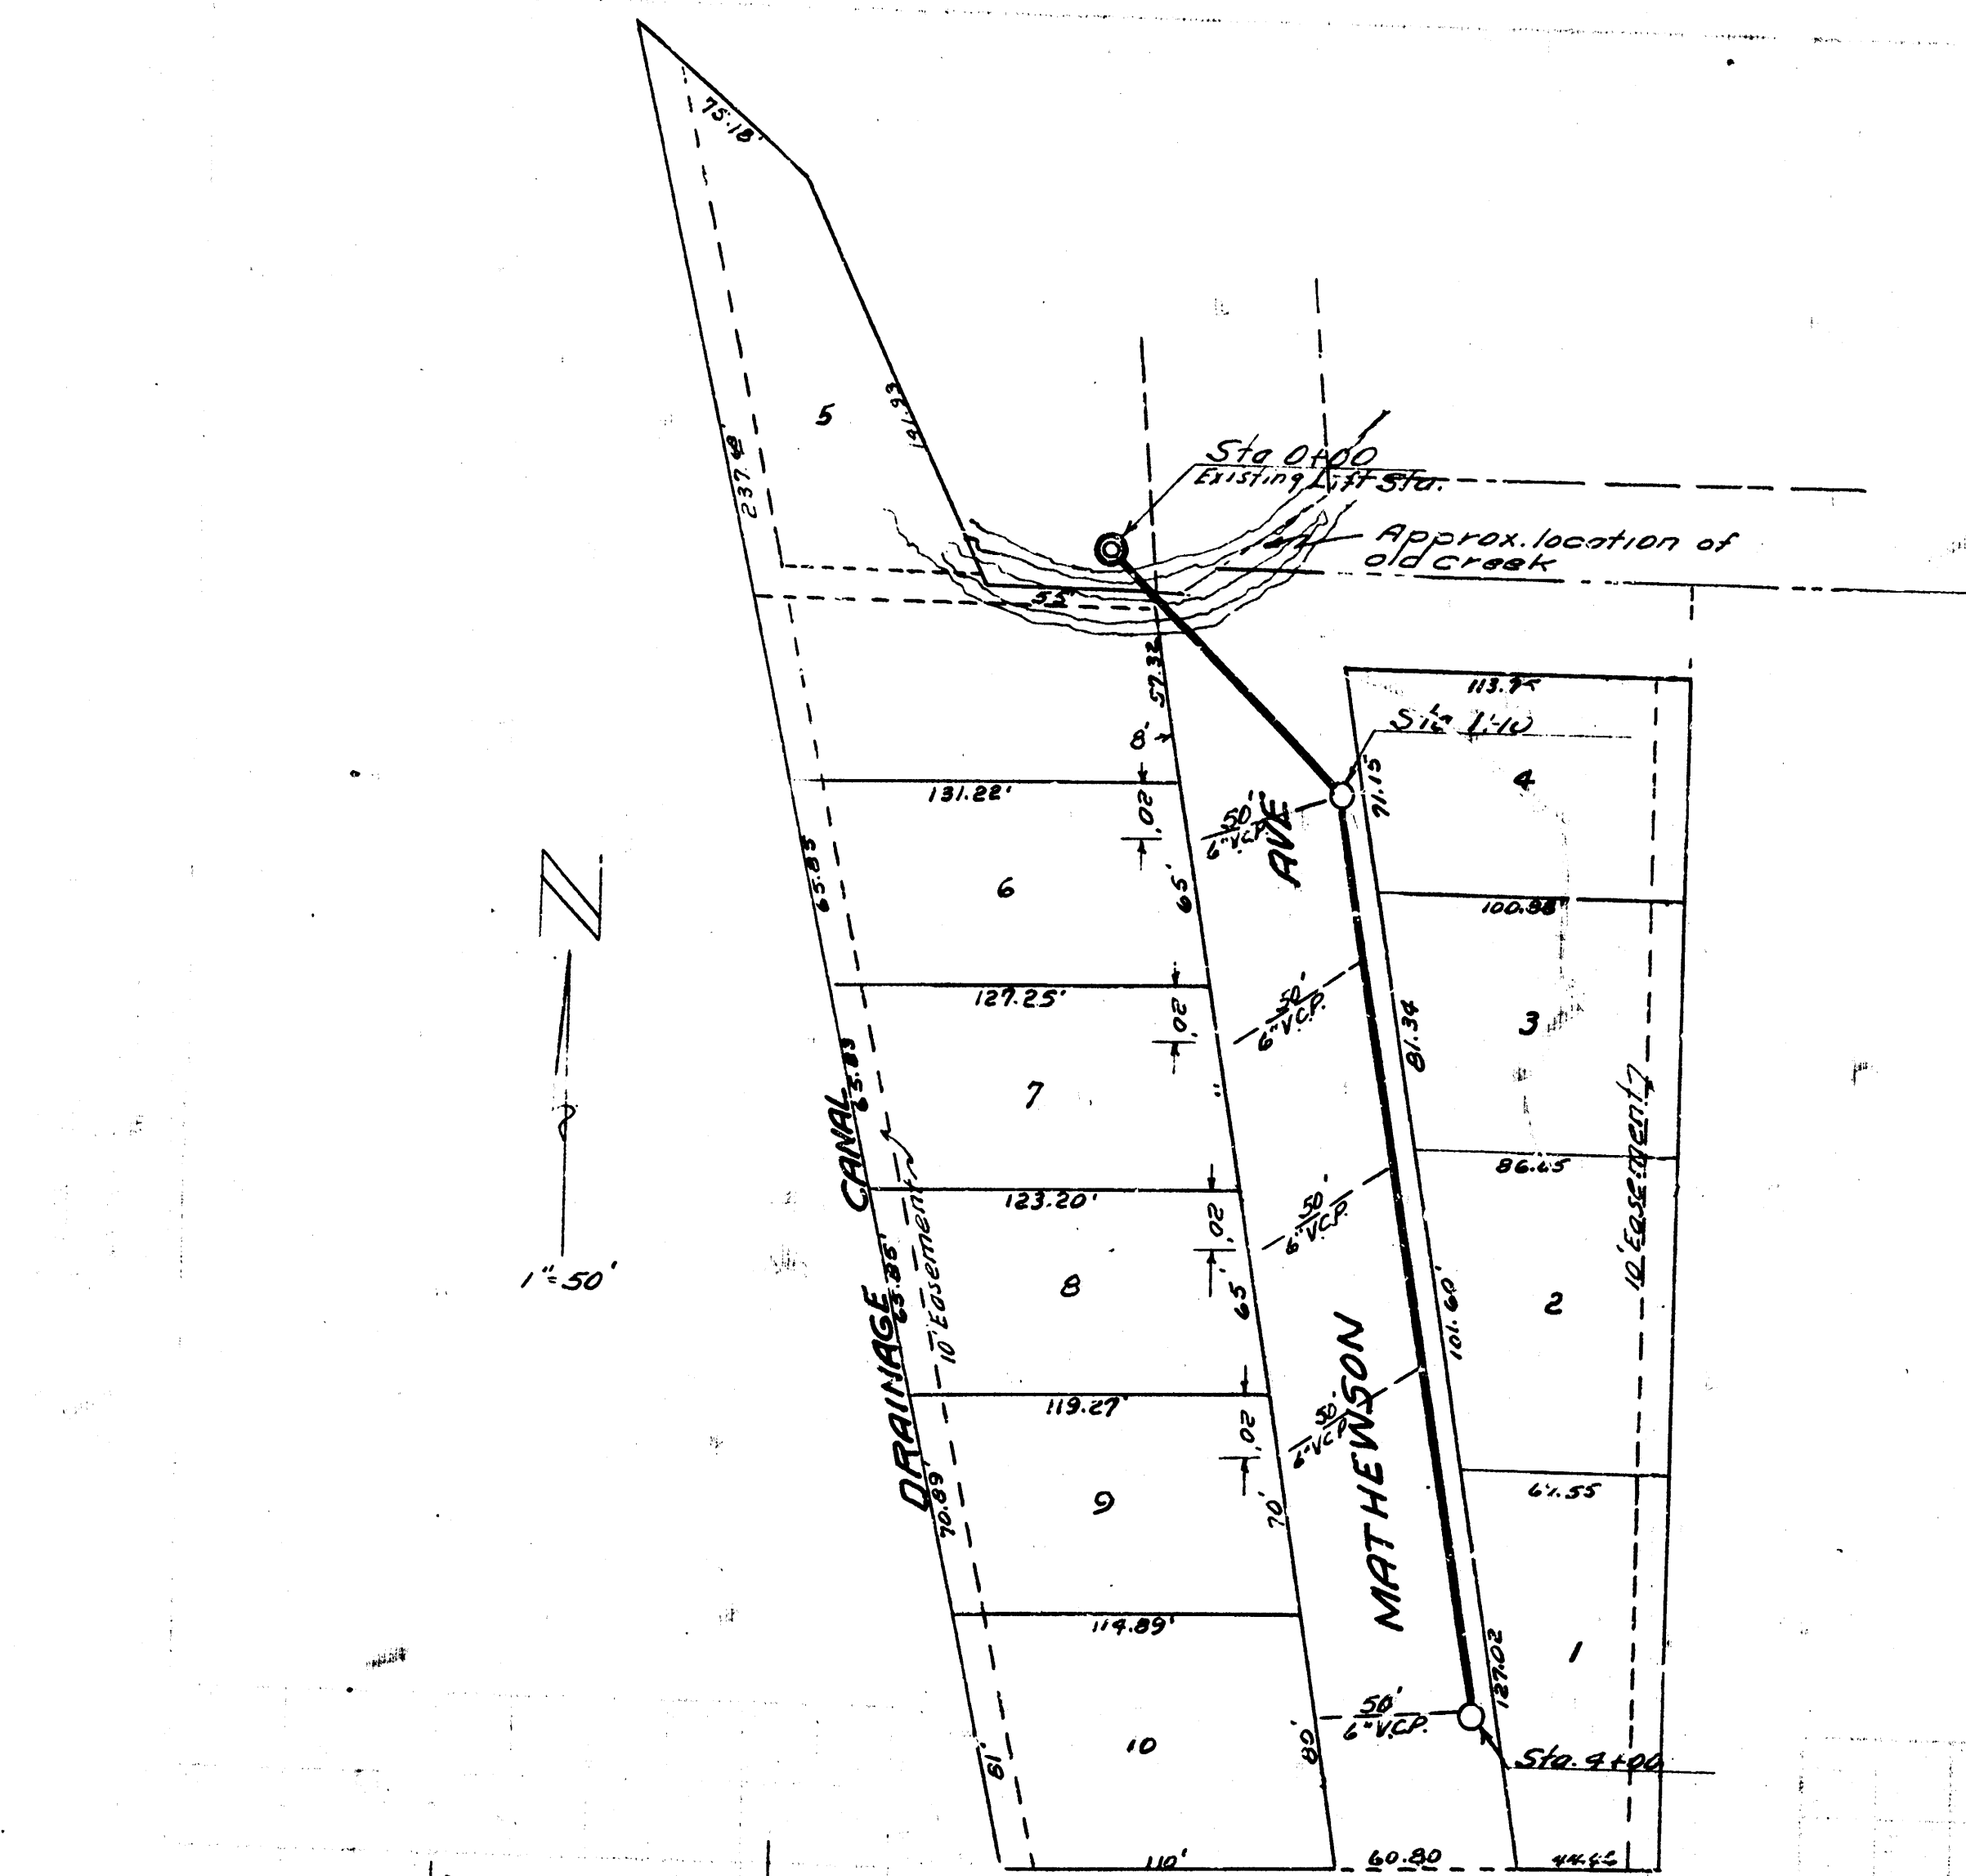
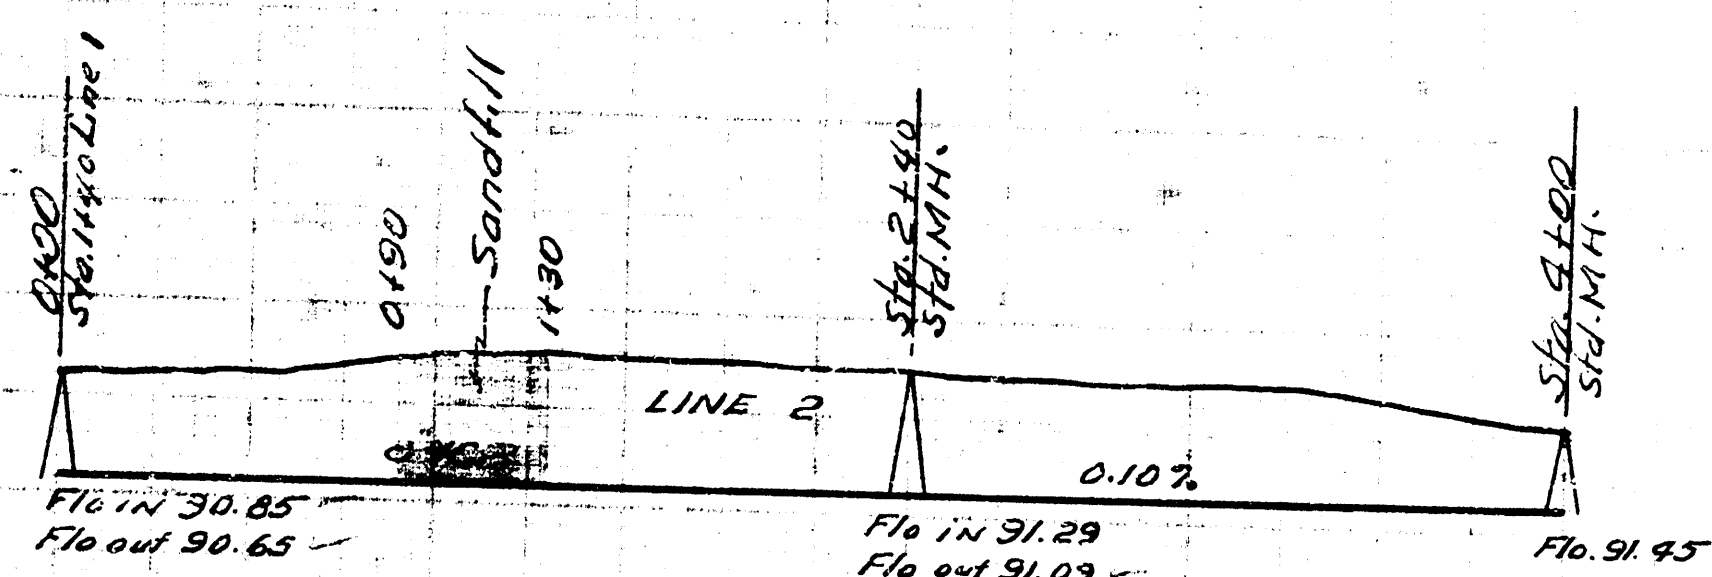


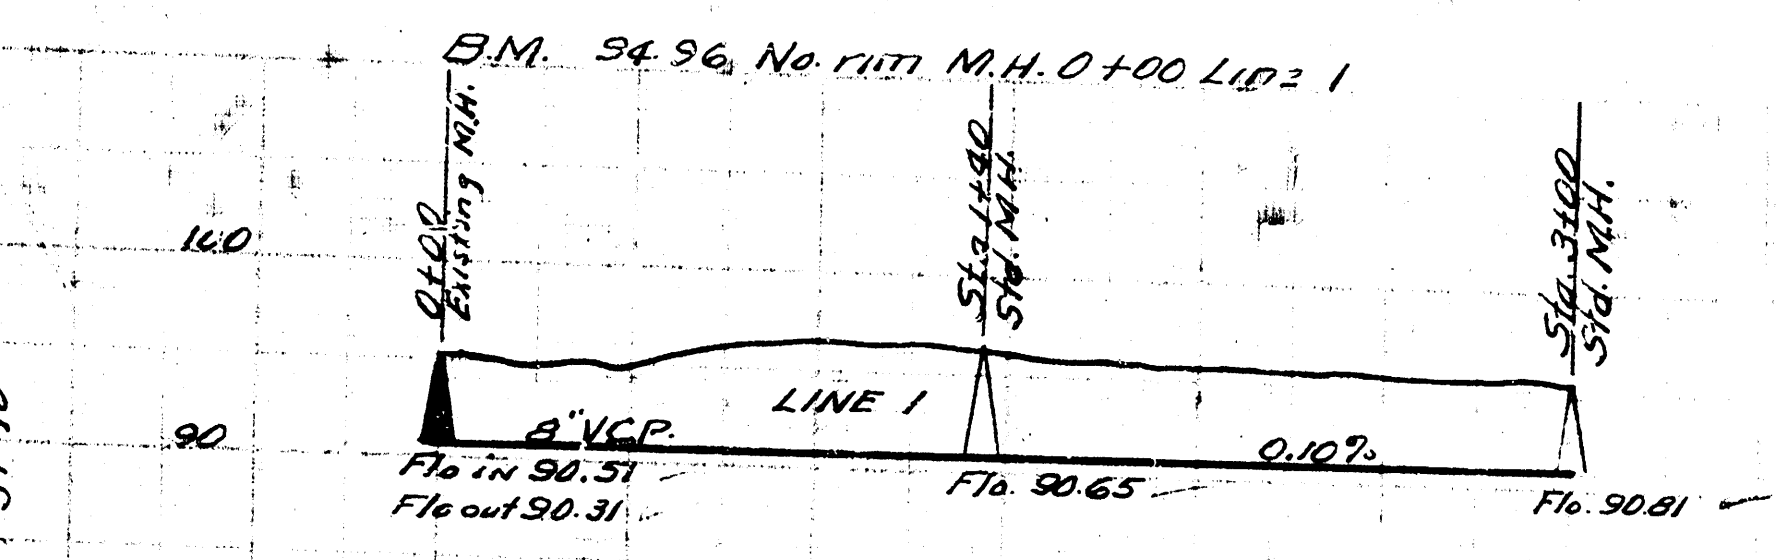

Note: Where line crosses the old creek excavation shall be made to the old bed and backfilled to the low line with 2500 c.c. conc. Extra excavation shall be paid according to 50.4 d. conc. replacement. All 6" stubs shall be laid on a .2% grade and trench be sand backfill.

LAT. 11 SUB-Y 55.12
CITY OF WICHITA KANSAS
B.E. SMITH CITY ENGINEER
Proj No. C-24-12

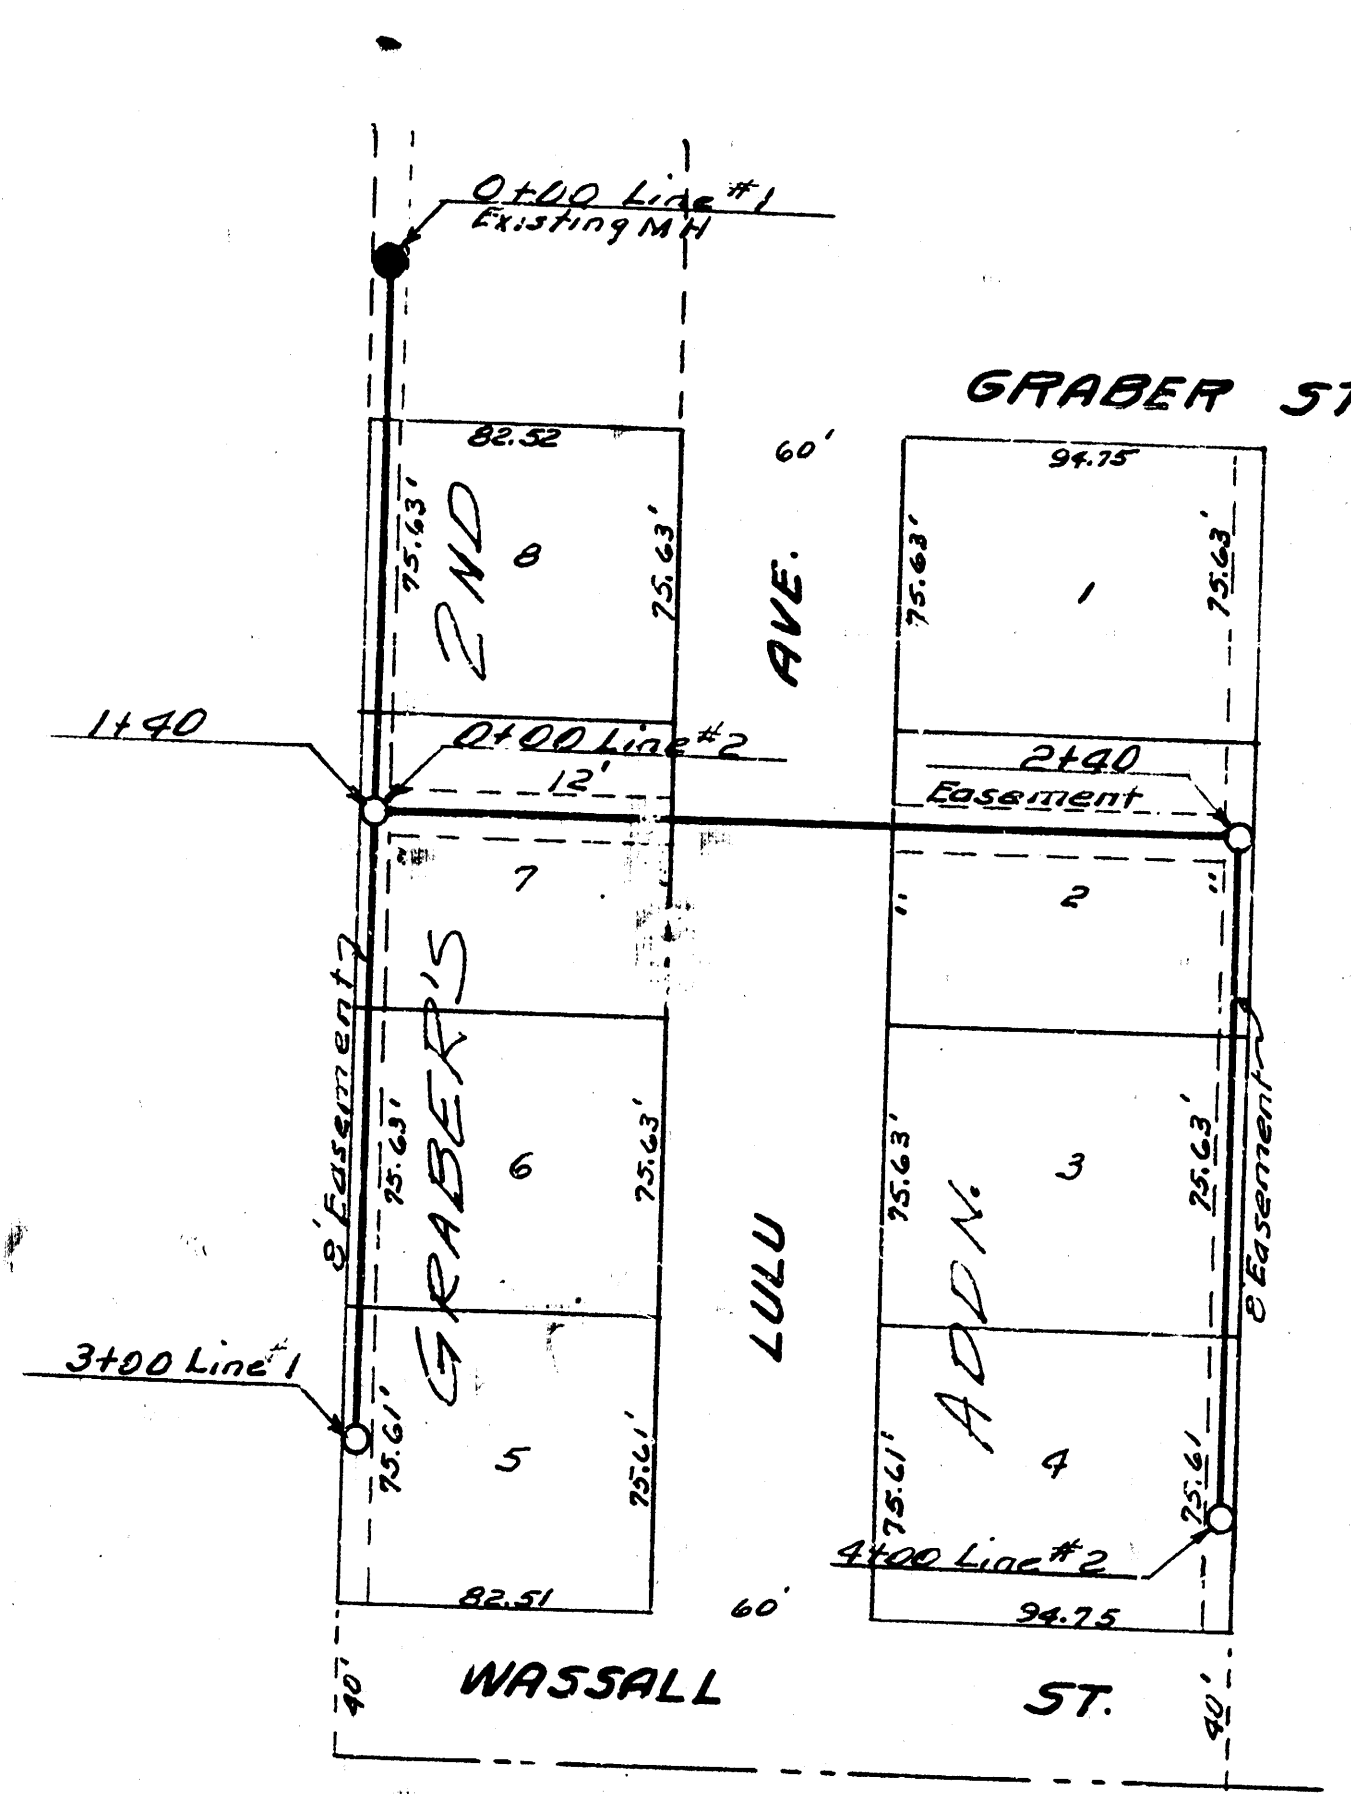

LAT. 3 DIST. 2 MAN 20
CITY OF WICHITA KANSAS
B.E. SMITH CITY ENGINEER
Proj No. C-23-24

