



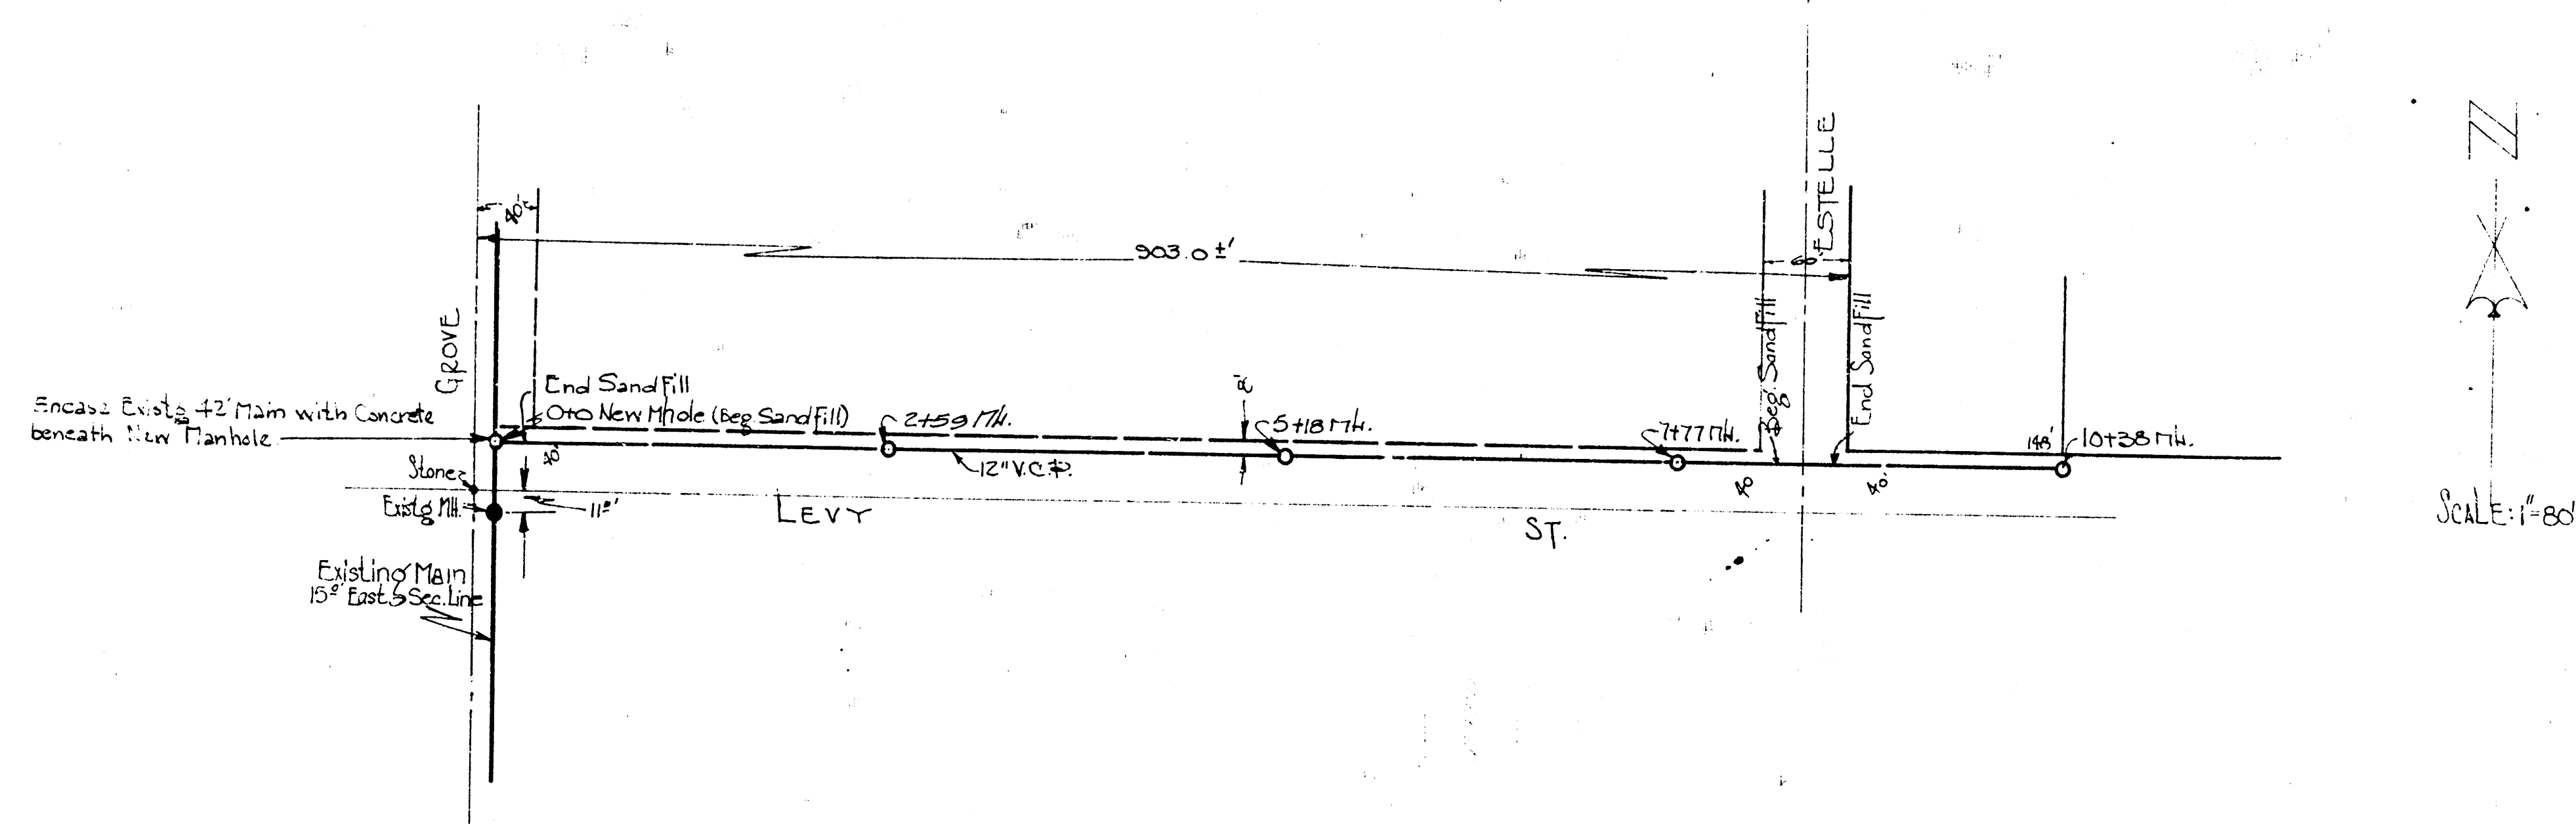

PM. 2859 Prop. from N.L. Levy & E.L. Grove

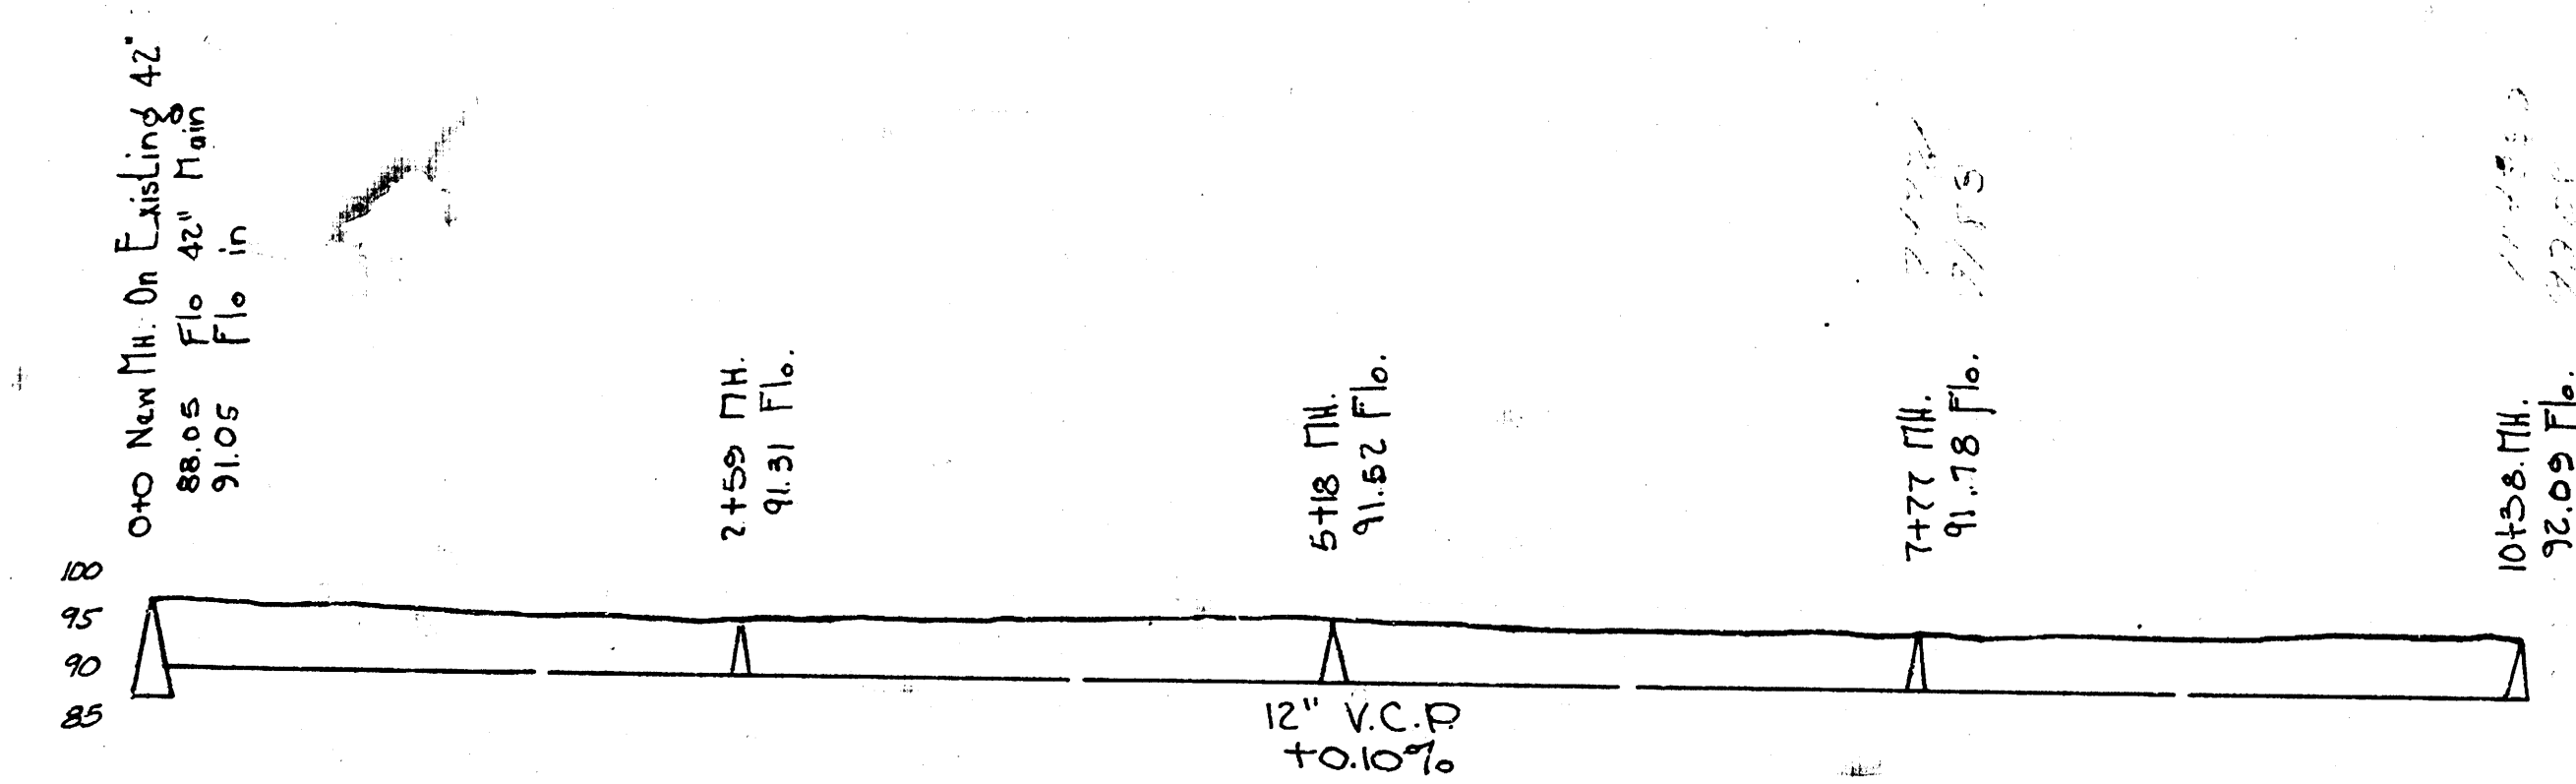

SUBMAIN Z, SANITARY SEWER #12
 City of Wichita, Kansas
 L.P. White — City Engineer
 Date: 5-24-50 Proj. No. 2020-41