
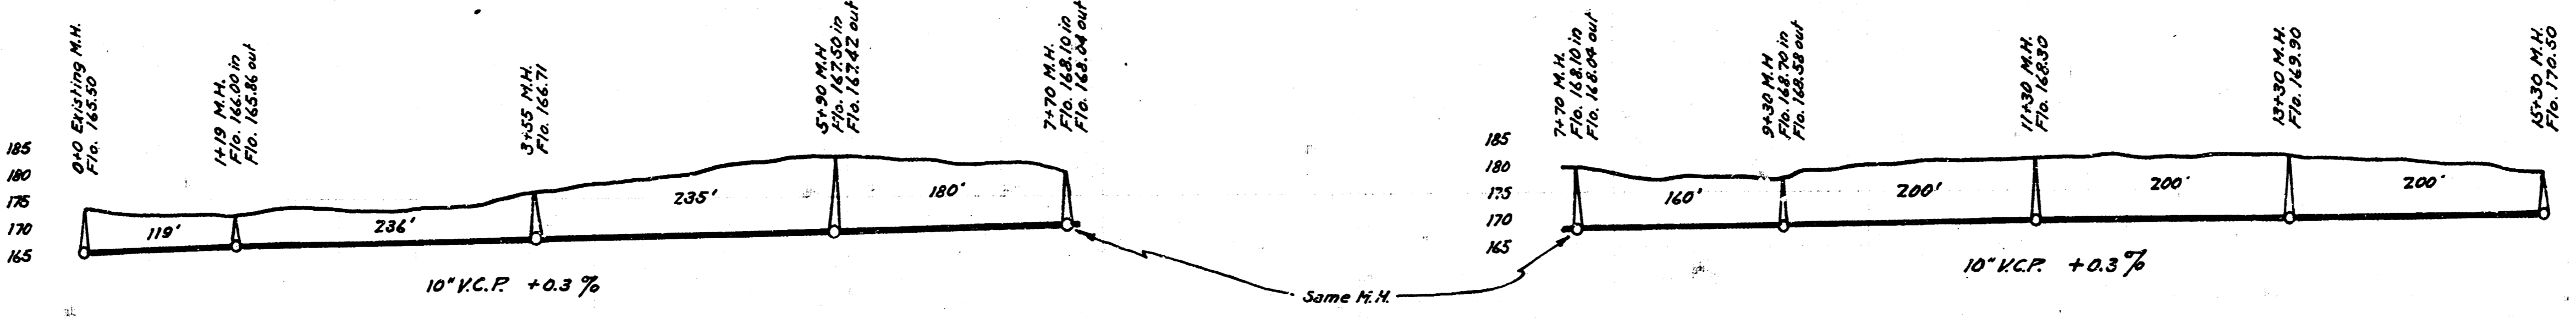
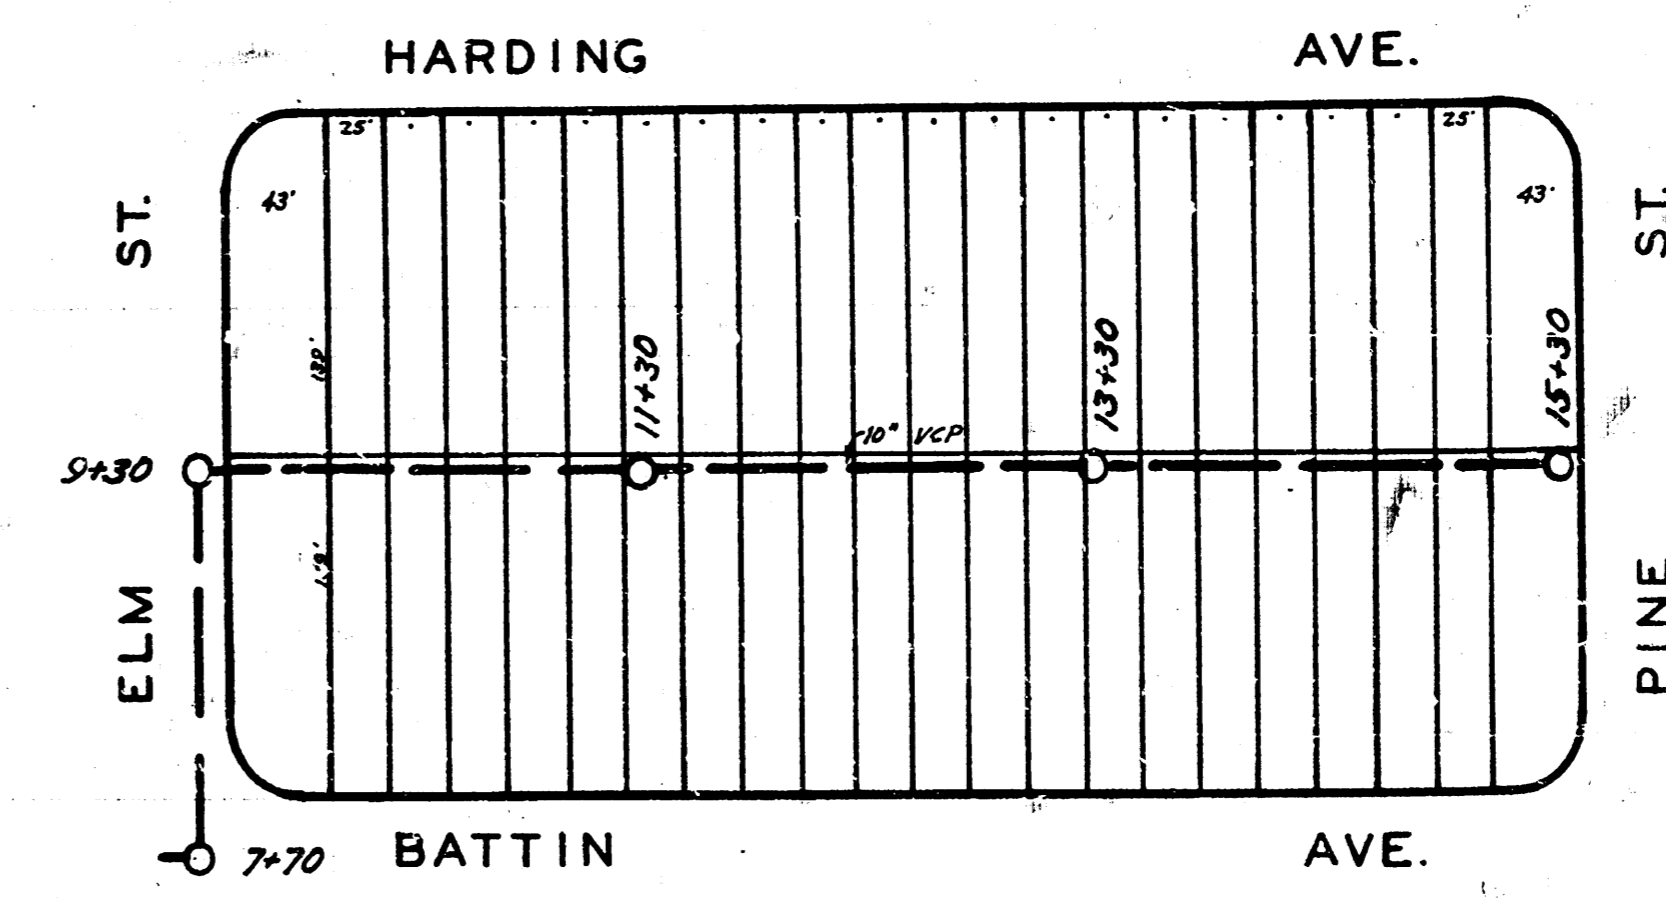


LAT. Y. DIST. 6. S.S. 12
 WICHITA, KANSAS
 1941

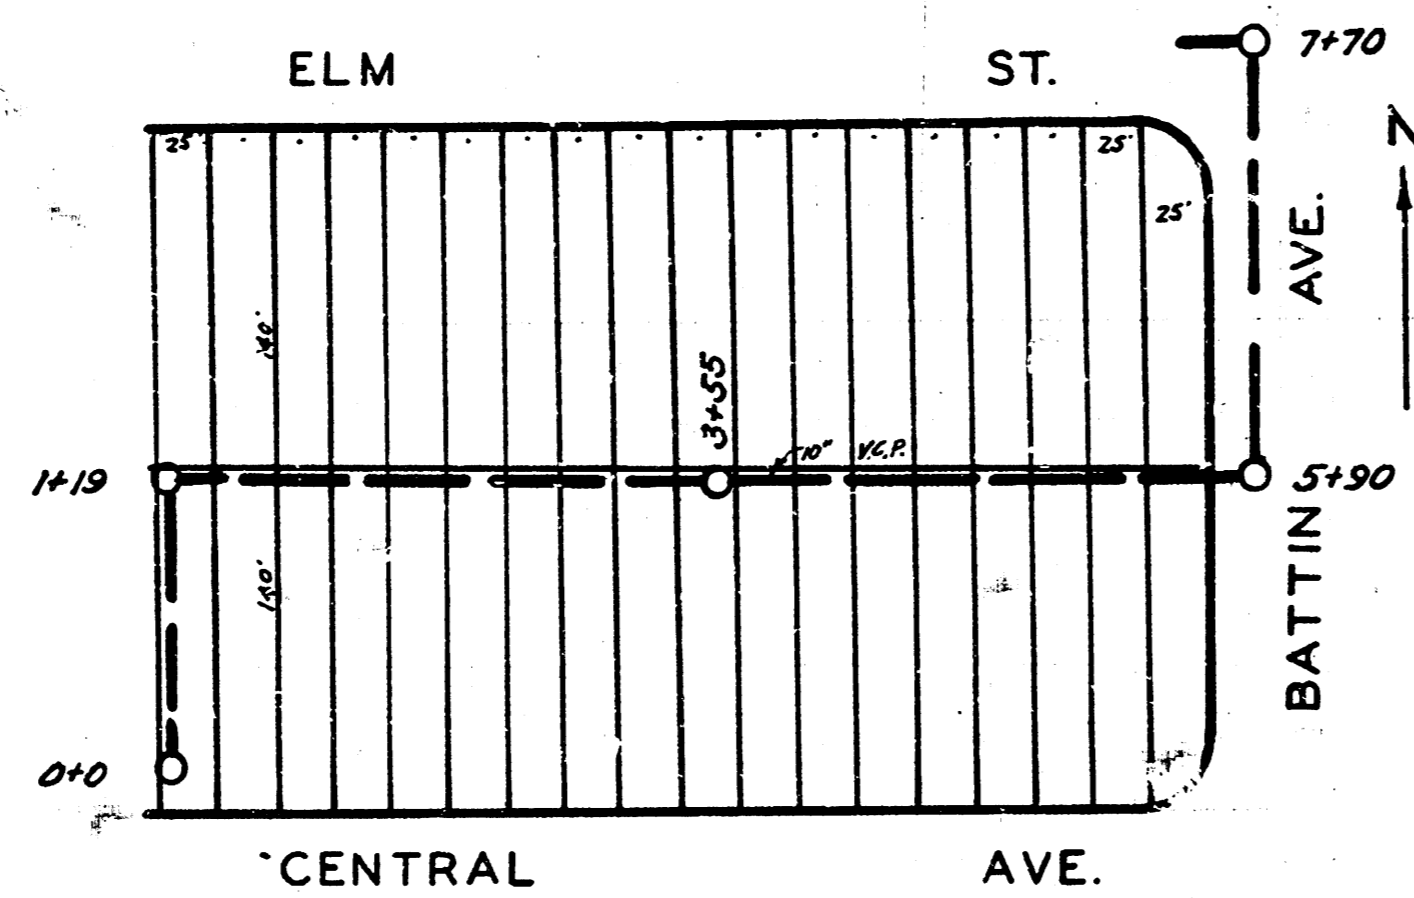

B.M. Elev. 174.85 - SW cor.
 coping conc. curb E of
 Gleckley Dr. & Central.

ENGINEERING DEPARTMENT
 CITY OF WICHITA, KANSAS
 P.L. BROCKWAY CITY ENGINEER
 SCALE 1" = 80'
 DRAWN BY [Signature]
 1941