


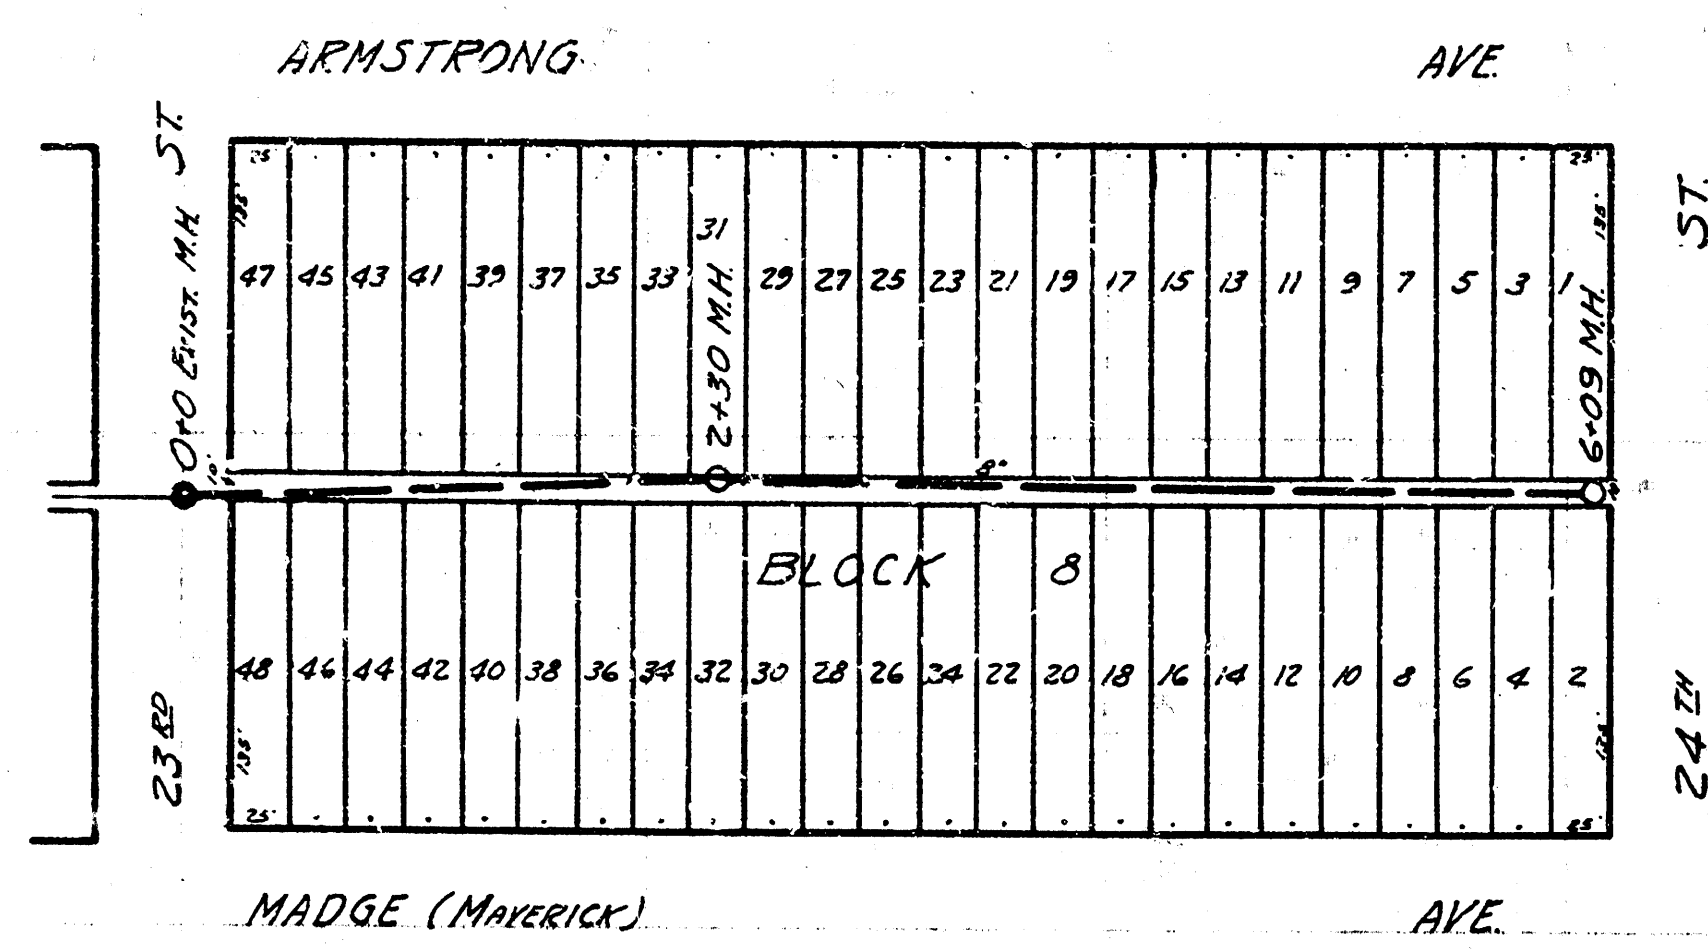
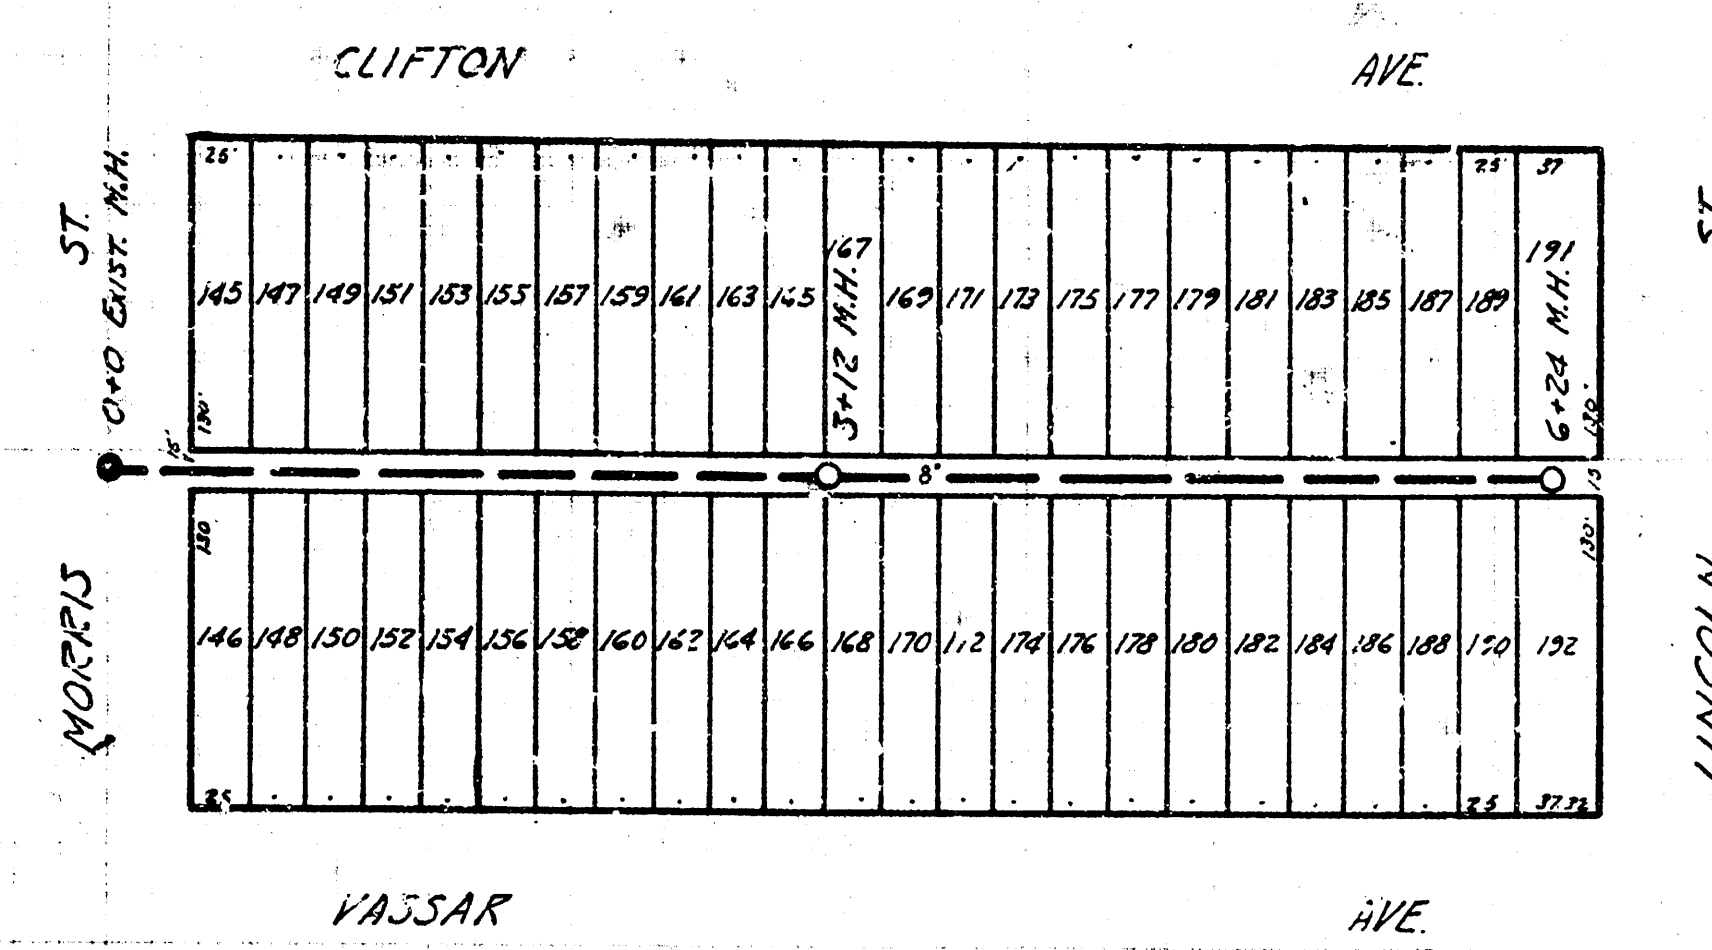


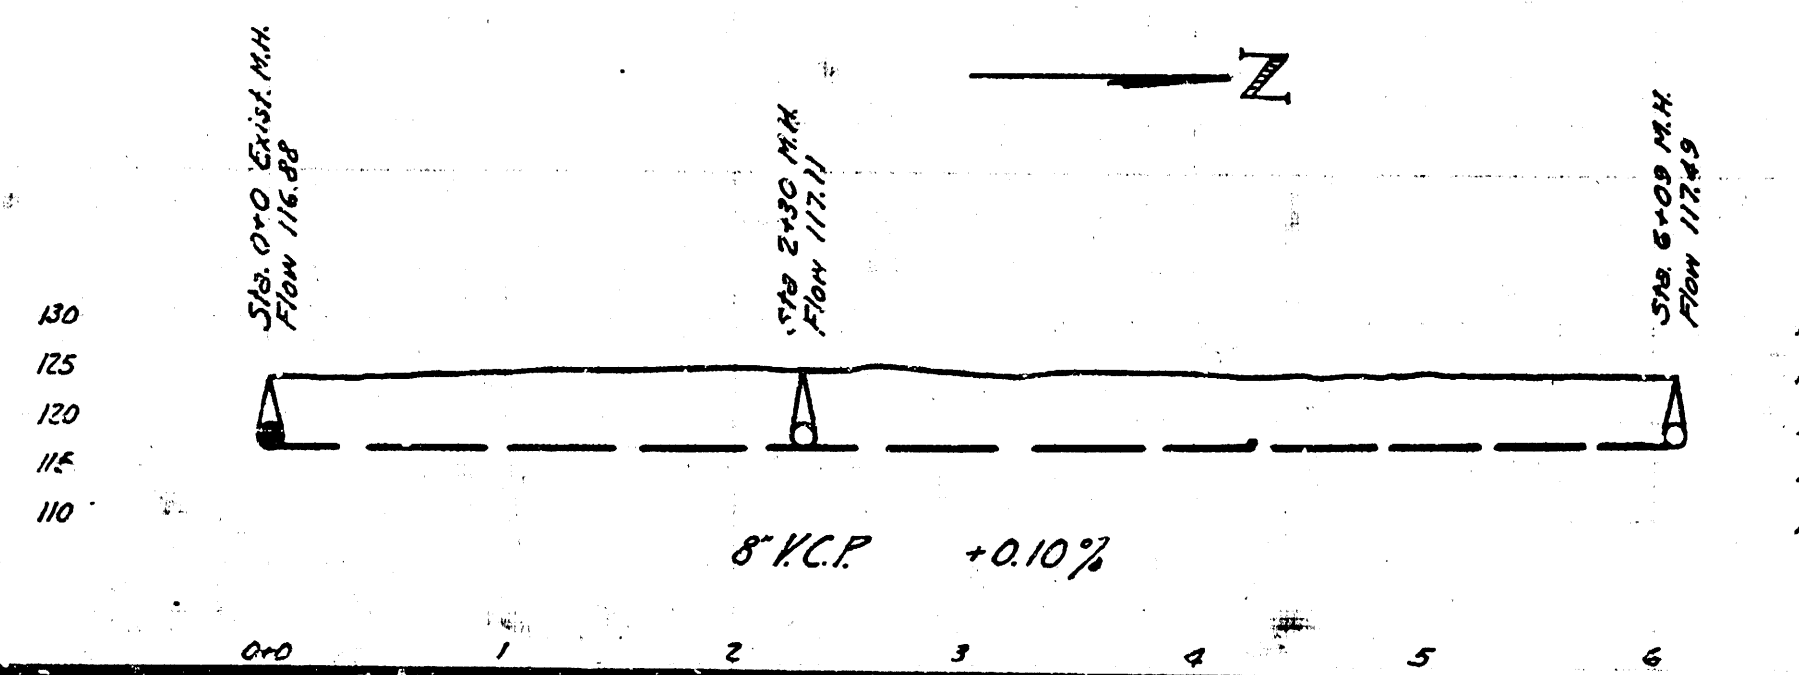



LAT. N. DIST. T. S.S. #20
PROJECT C 26-16

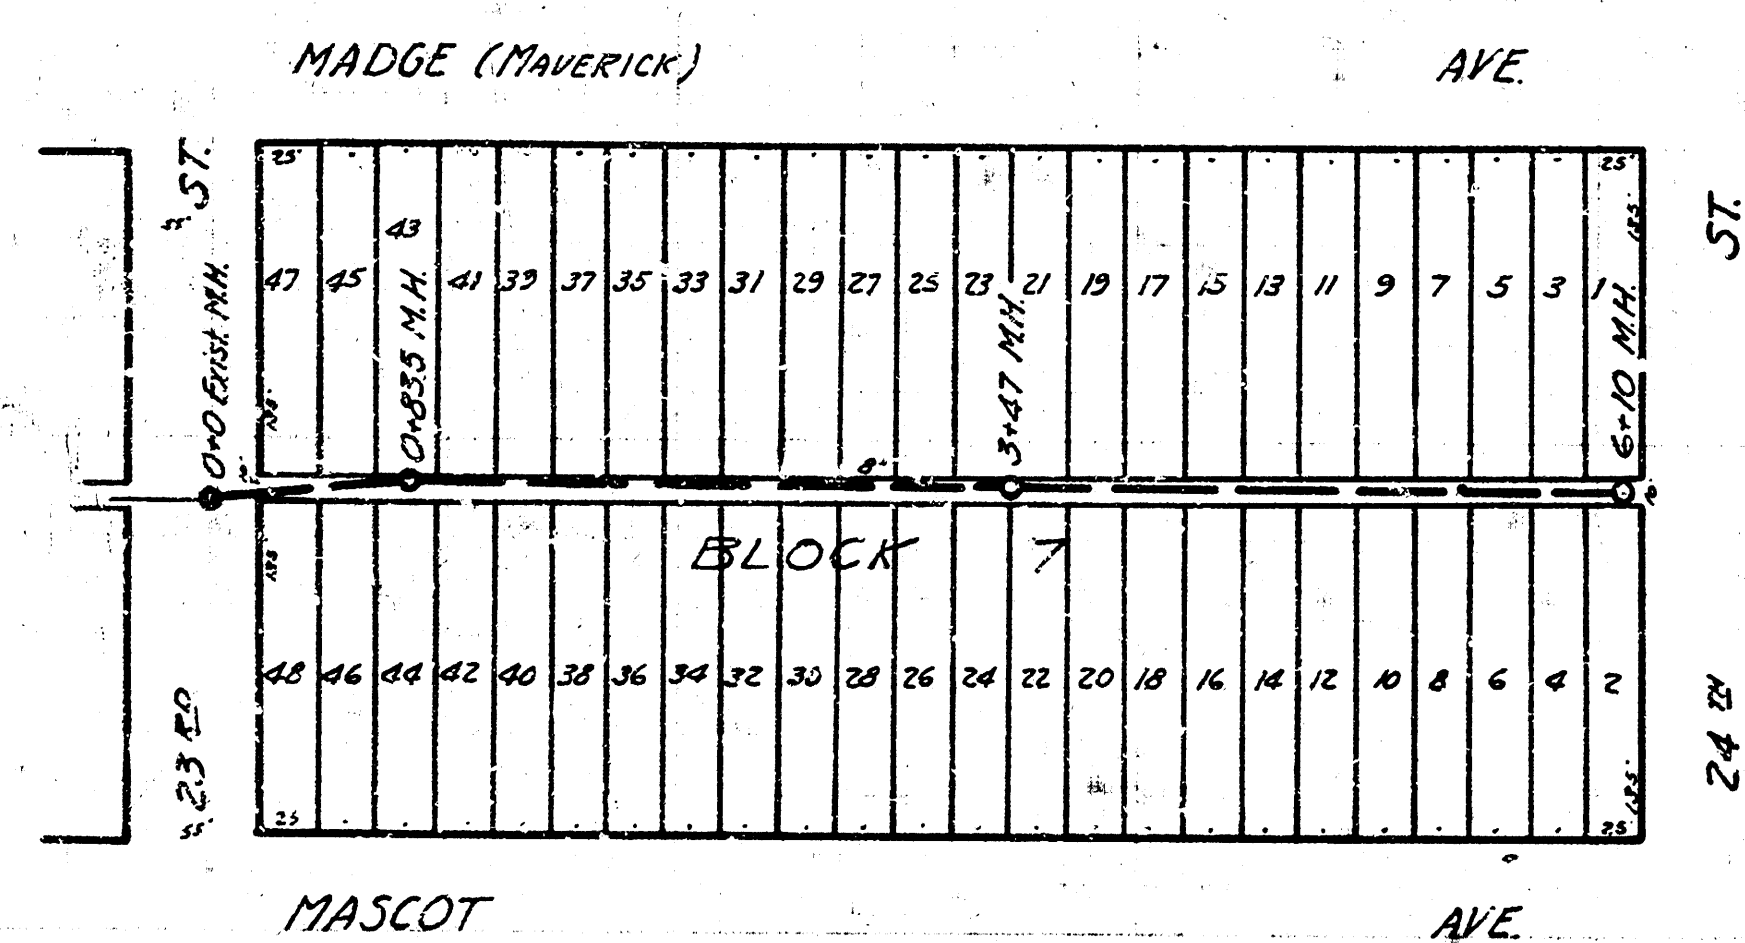


LAT. 7, DIST. 6, S.S. #12
PROJECT C 26-22

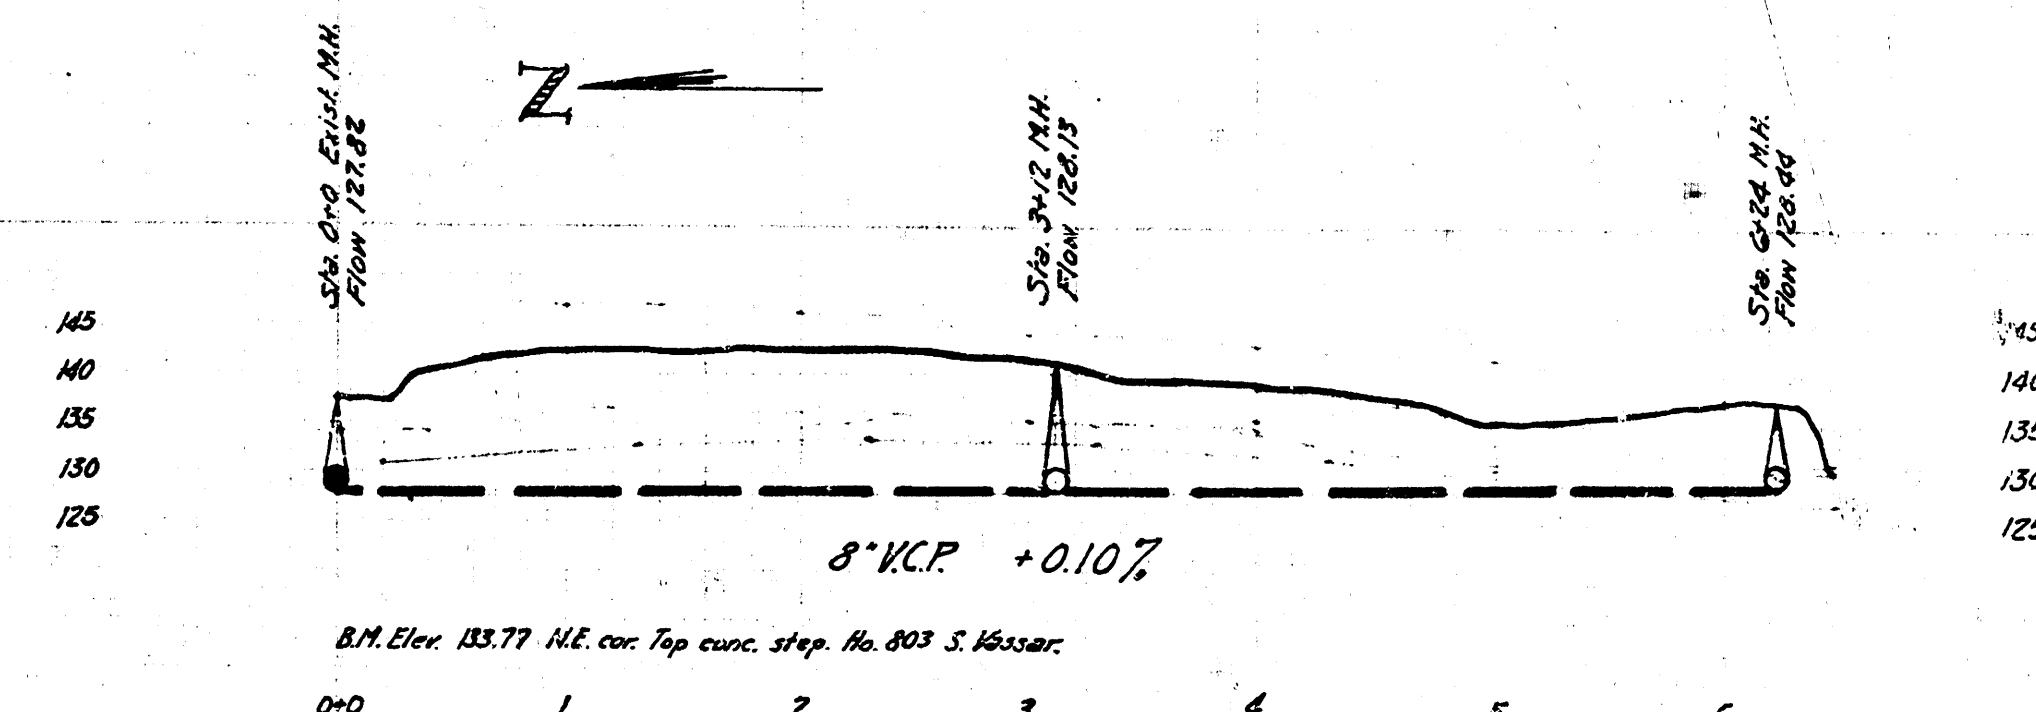

LAT. M. DIST. T. S.S. #20
PROJECT C 26-14

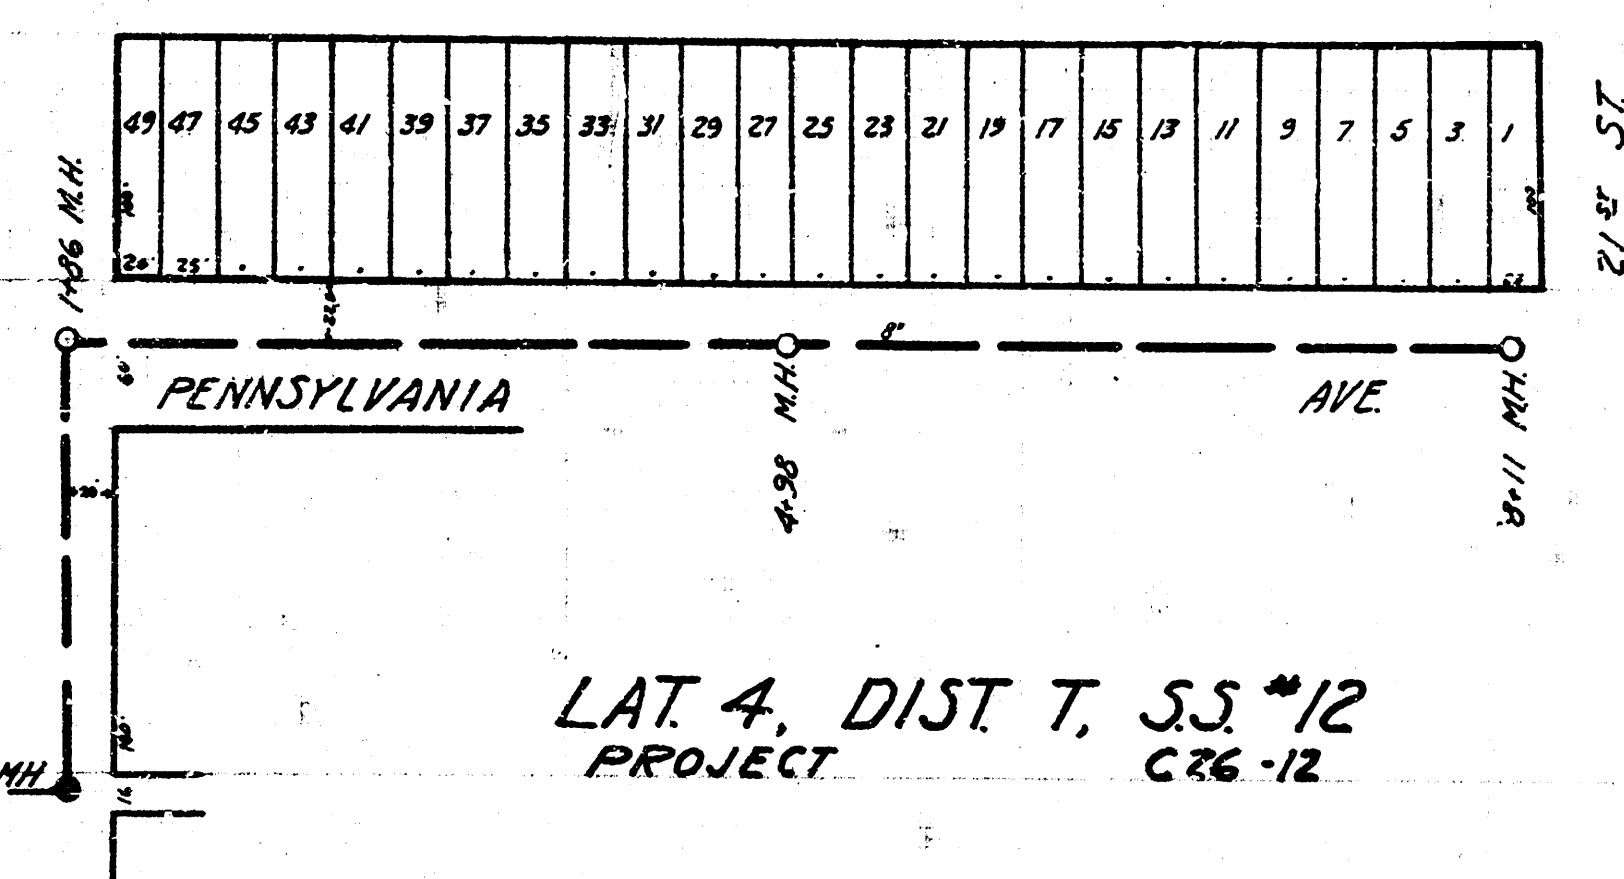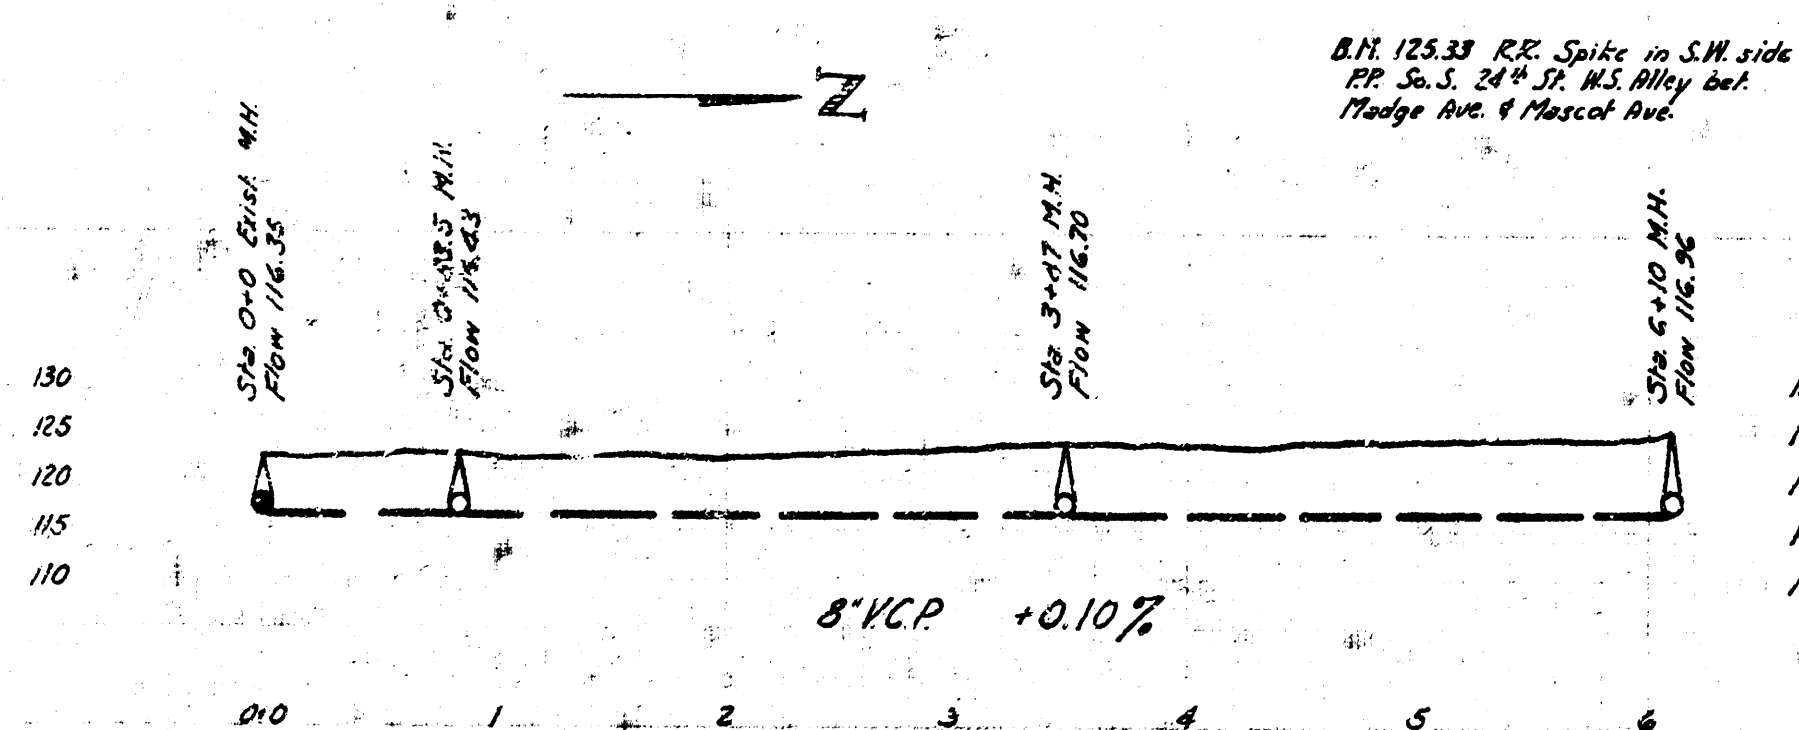

LAT. 4, DIST. T. S.S. #12
PROJECT C 26-12

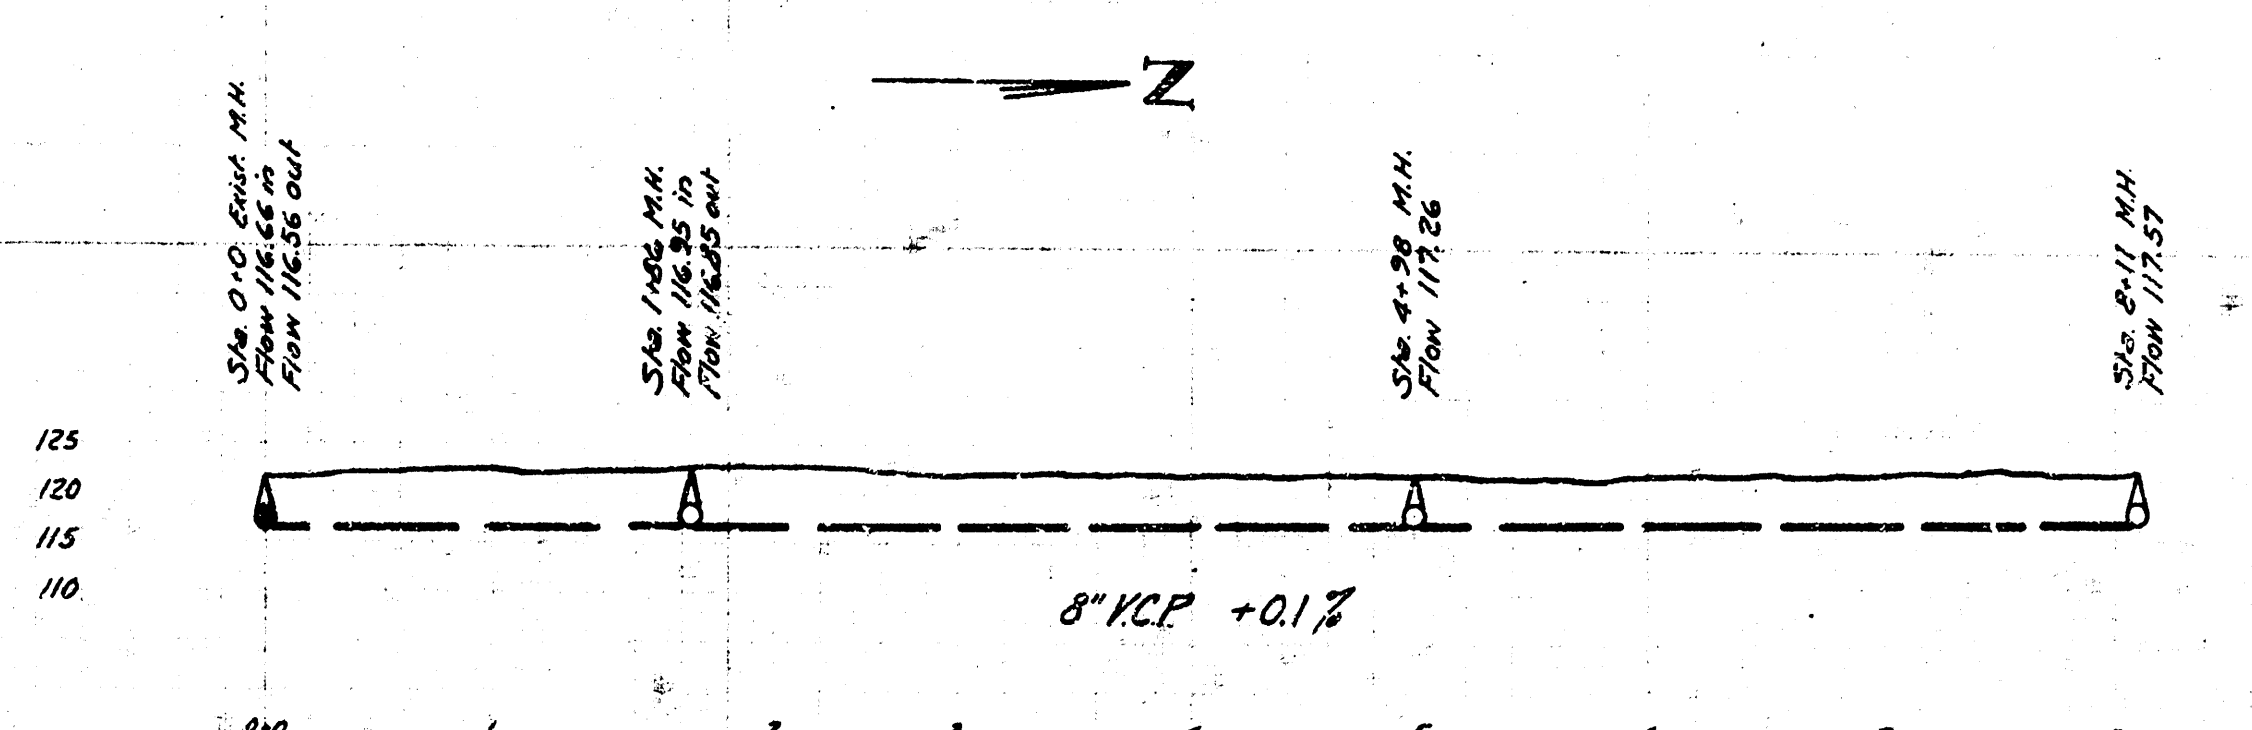

CITY OF WICHITA, KANSAS
DEPARTMENT OF PUBLIC WORKS
ENGINEERING DIVISION
L. K. WHITE, CITY ENGINEER
JUNE 1946