



REPLAT OF RESERVE "B" BUILDERS 3RD. ADDITION

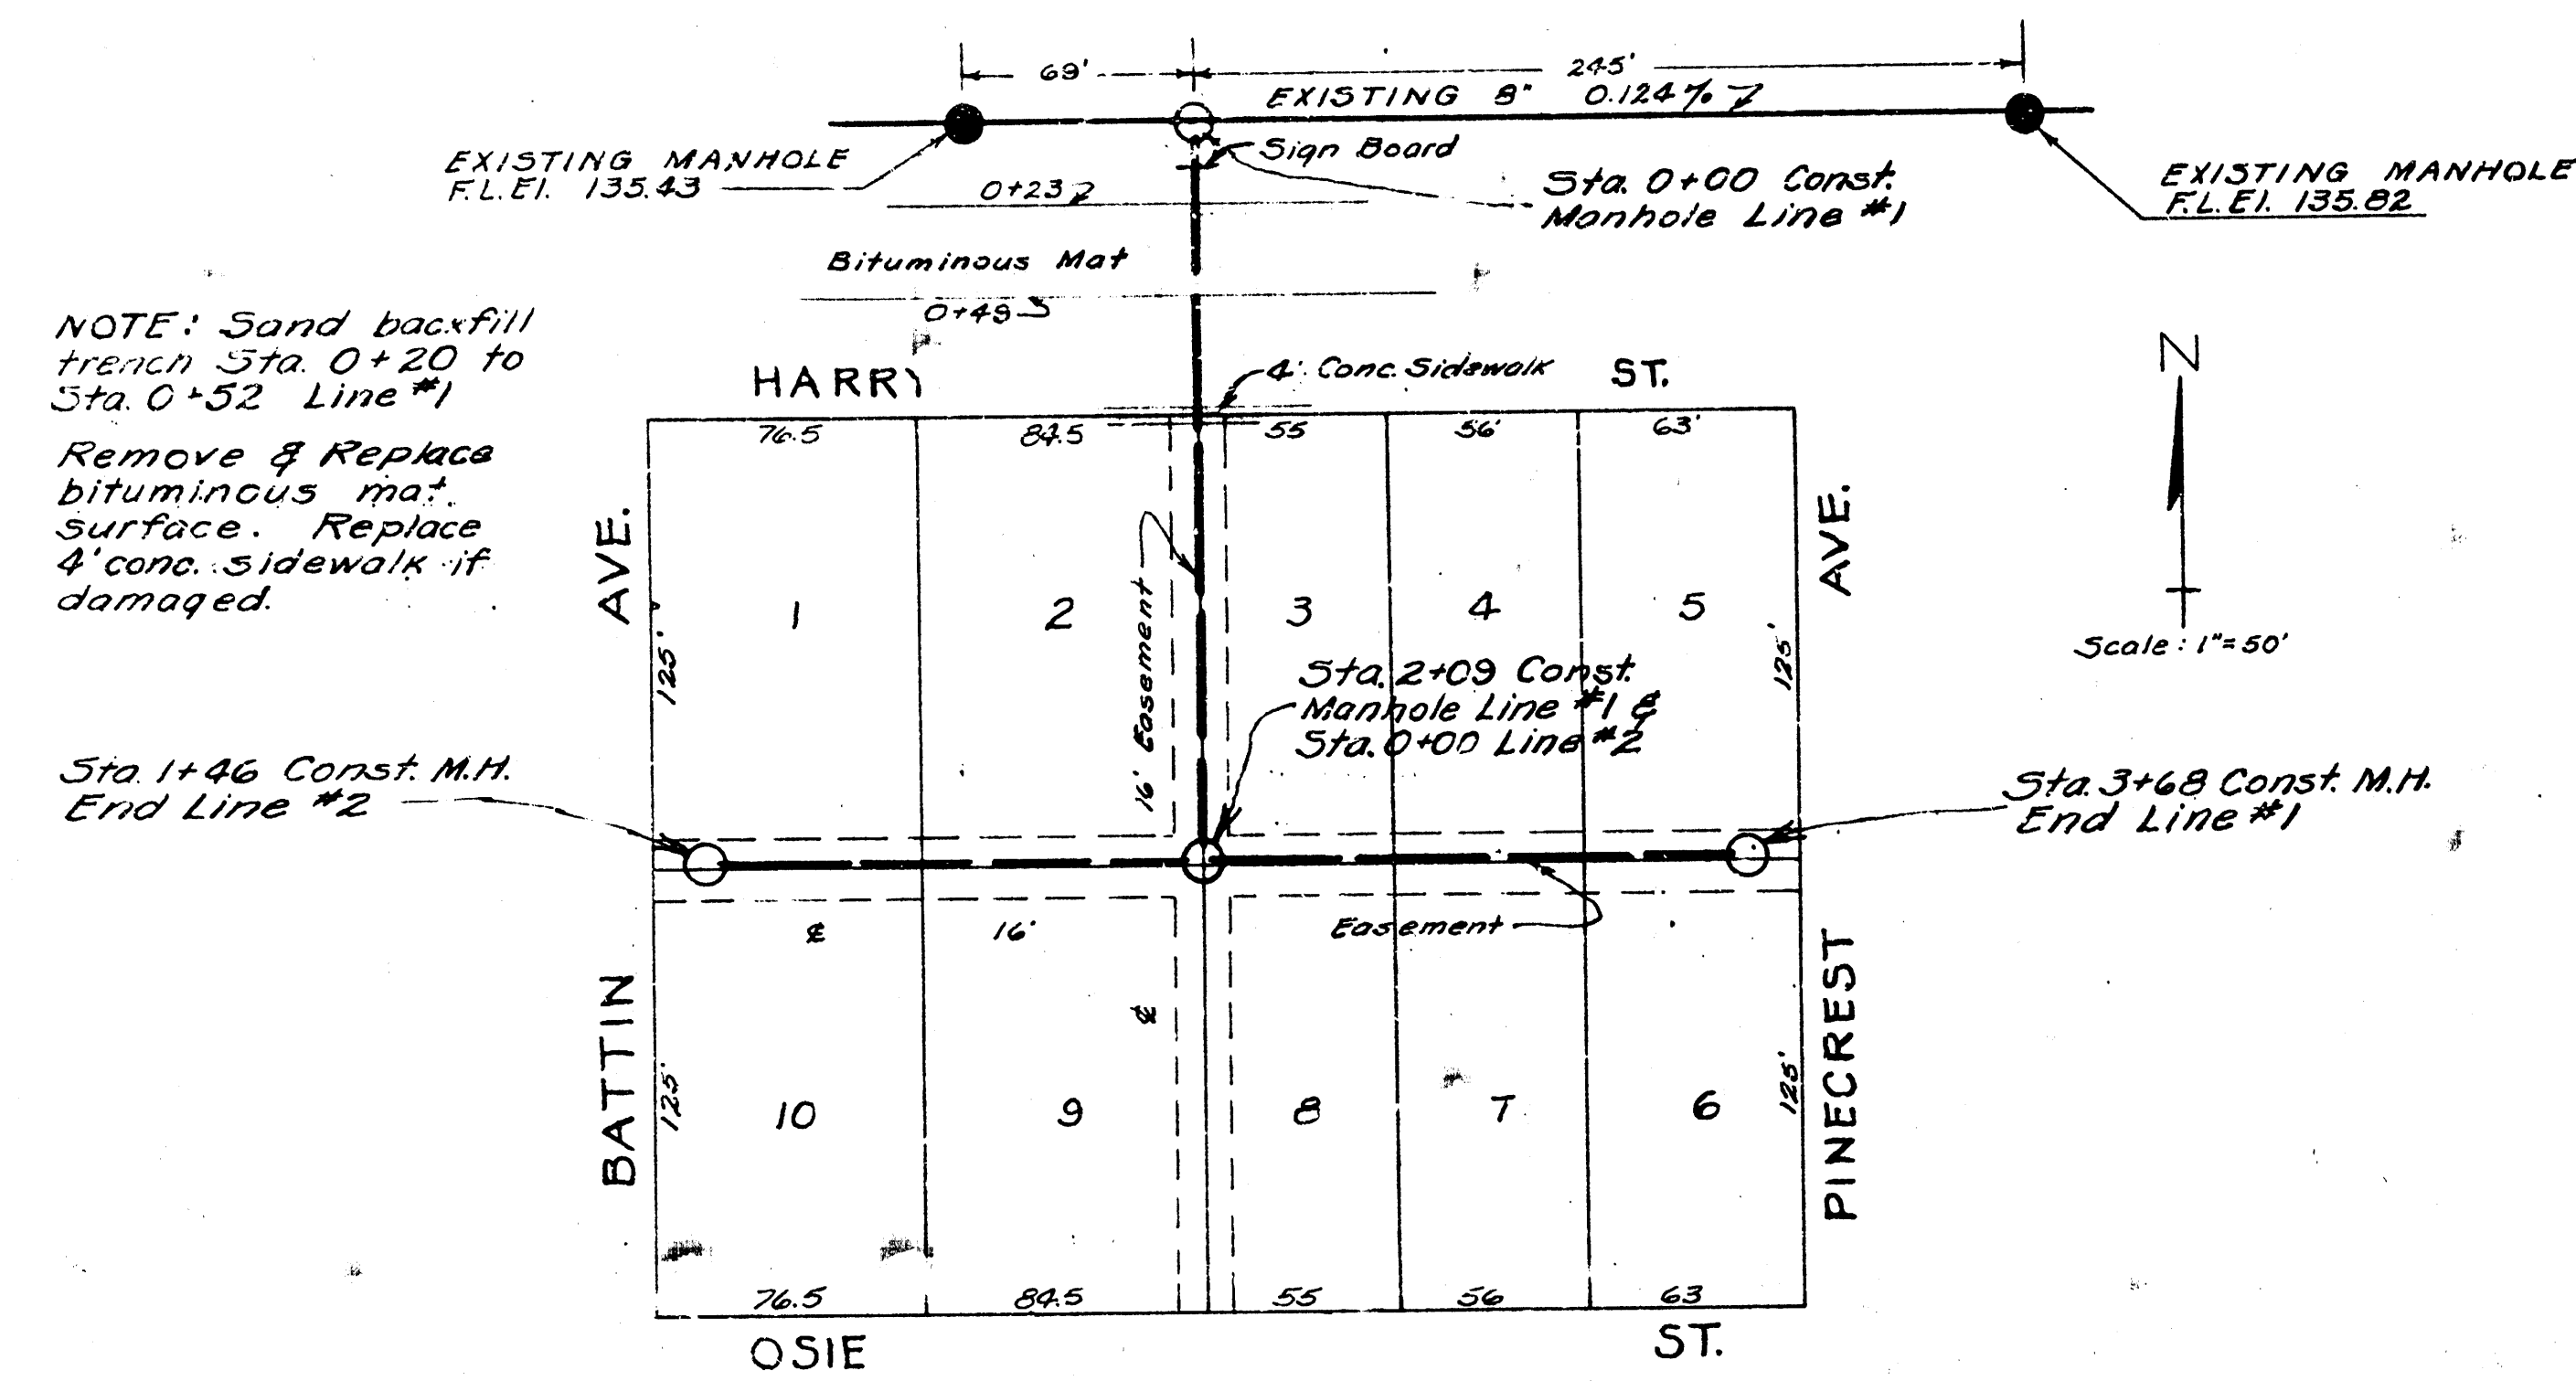


NOTE: Sand backfill trench Sta. 0+20 to Sta. 0+52 Line #1
Remove & Replace bituminous mat surface. Replace 4" conc. sidewalk if damaged.

B.M. "9" in Globe W. End of S. Curb Return Pinecrest & Osie. El. 143.83

Scale: 1" = 40' Horiz
1" = 4' Vert.

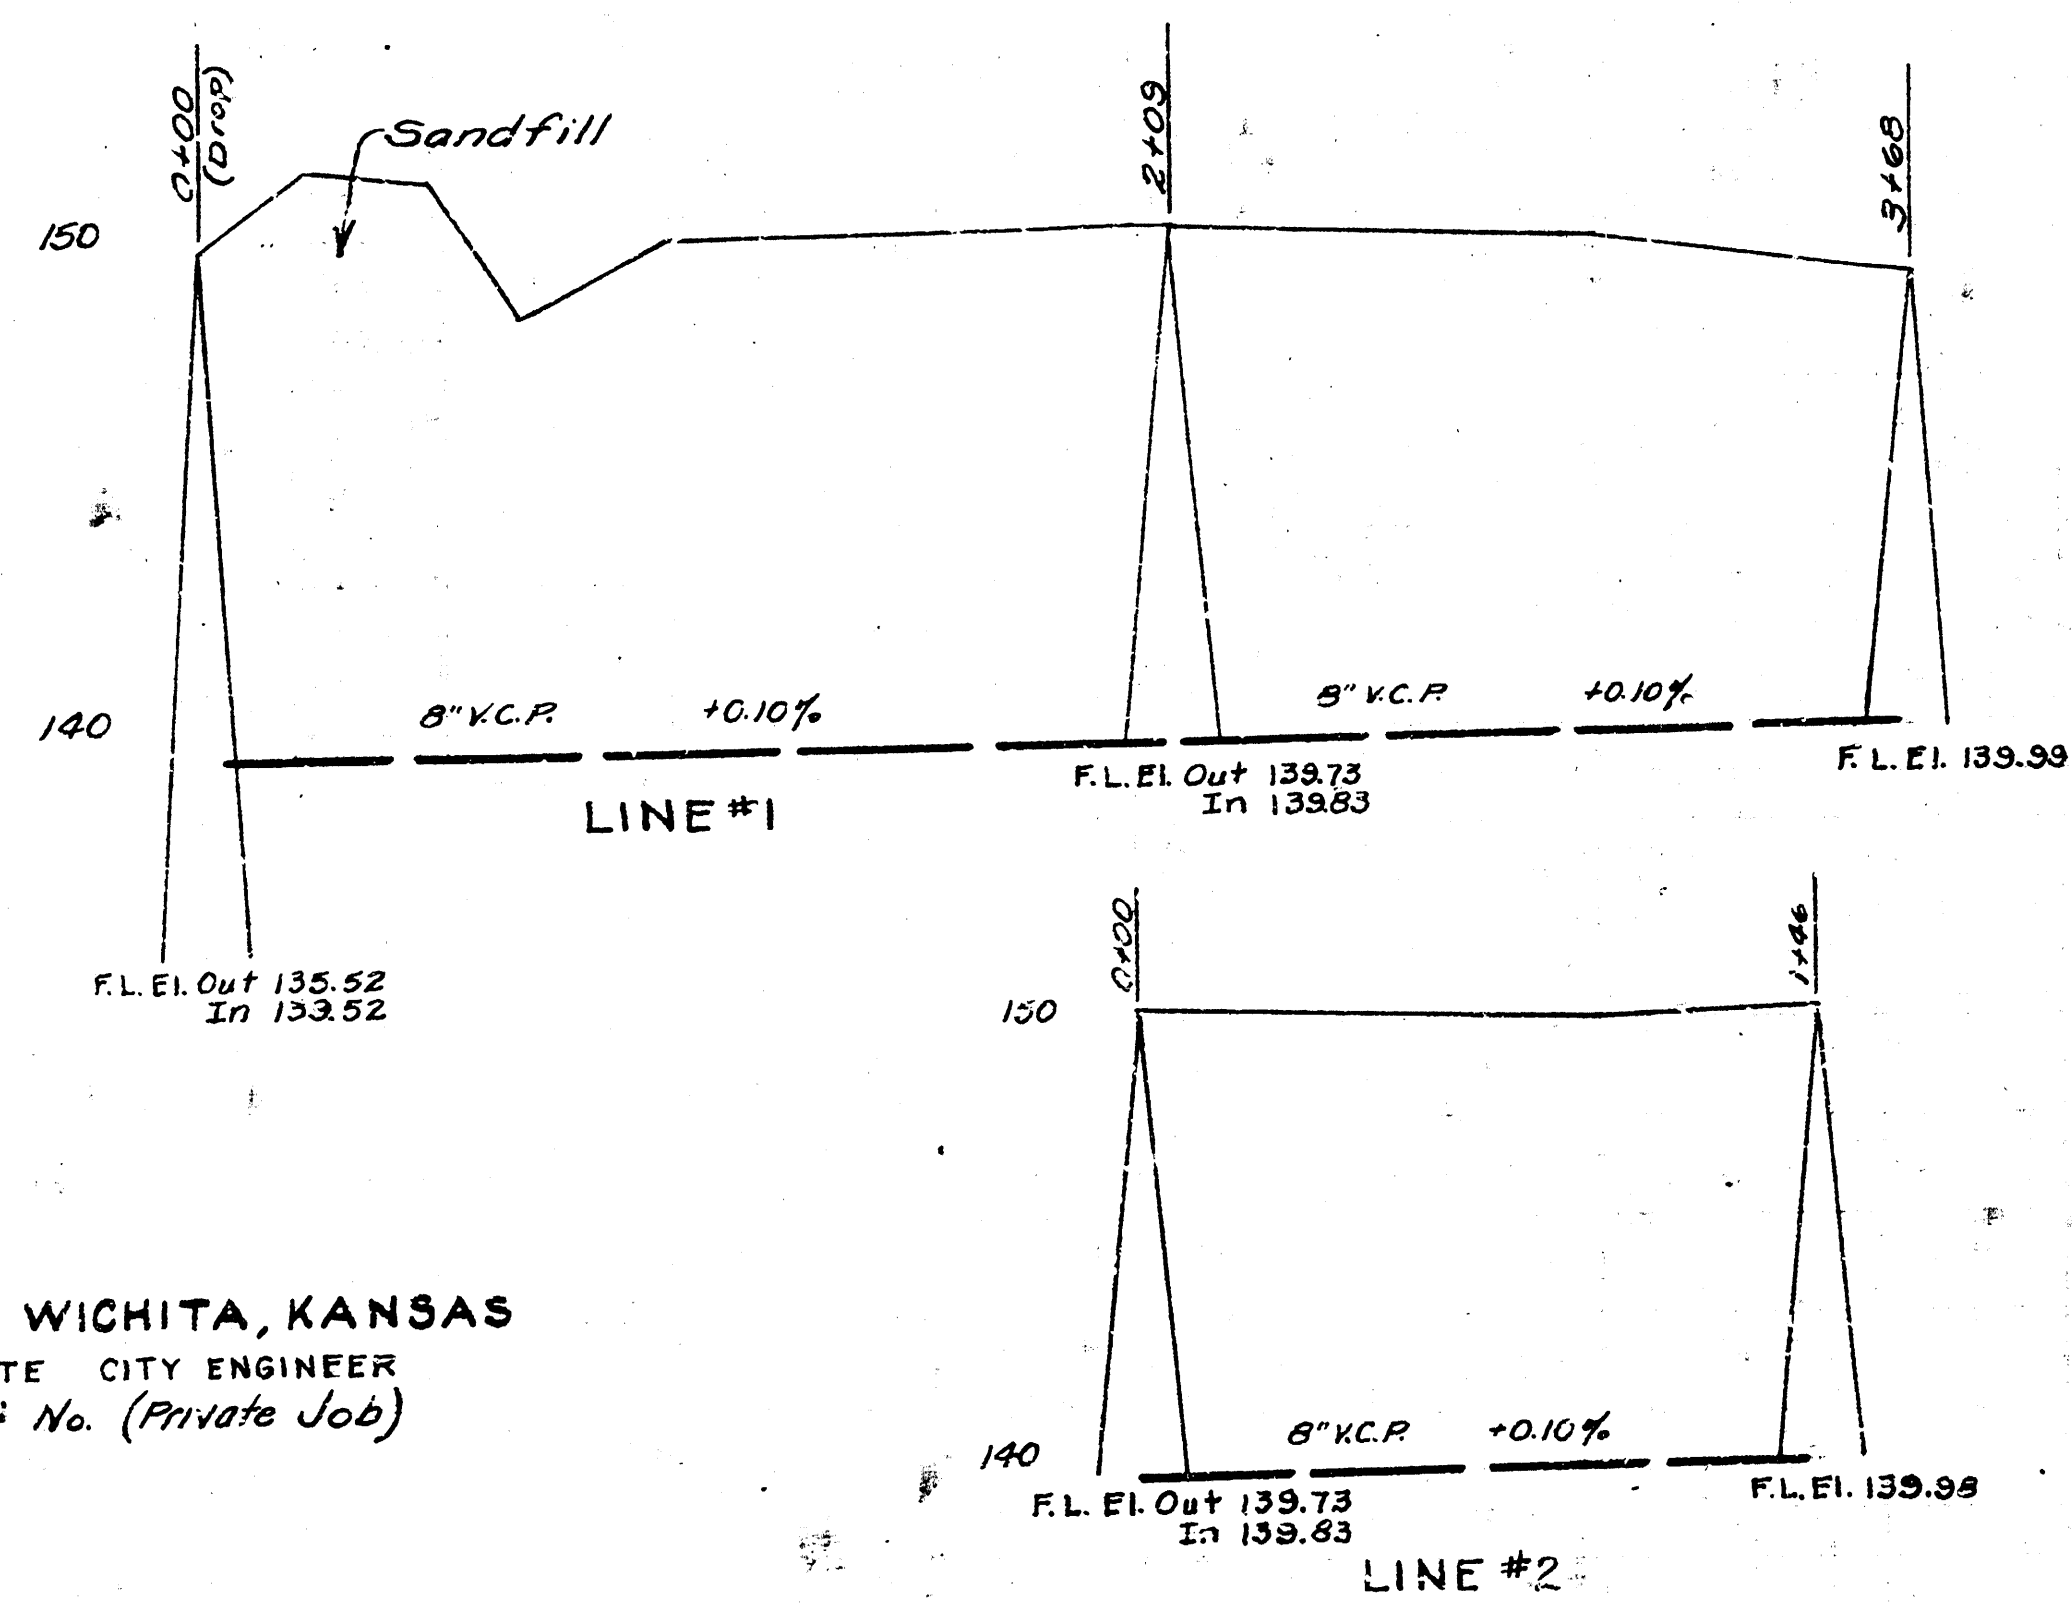

LAT.
CITY OF WICHITA, KANSAS
L.K. WHITE CITY ENGINEER
Proj. No. (Private Job)

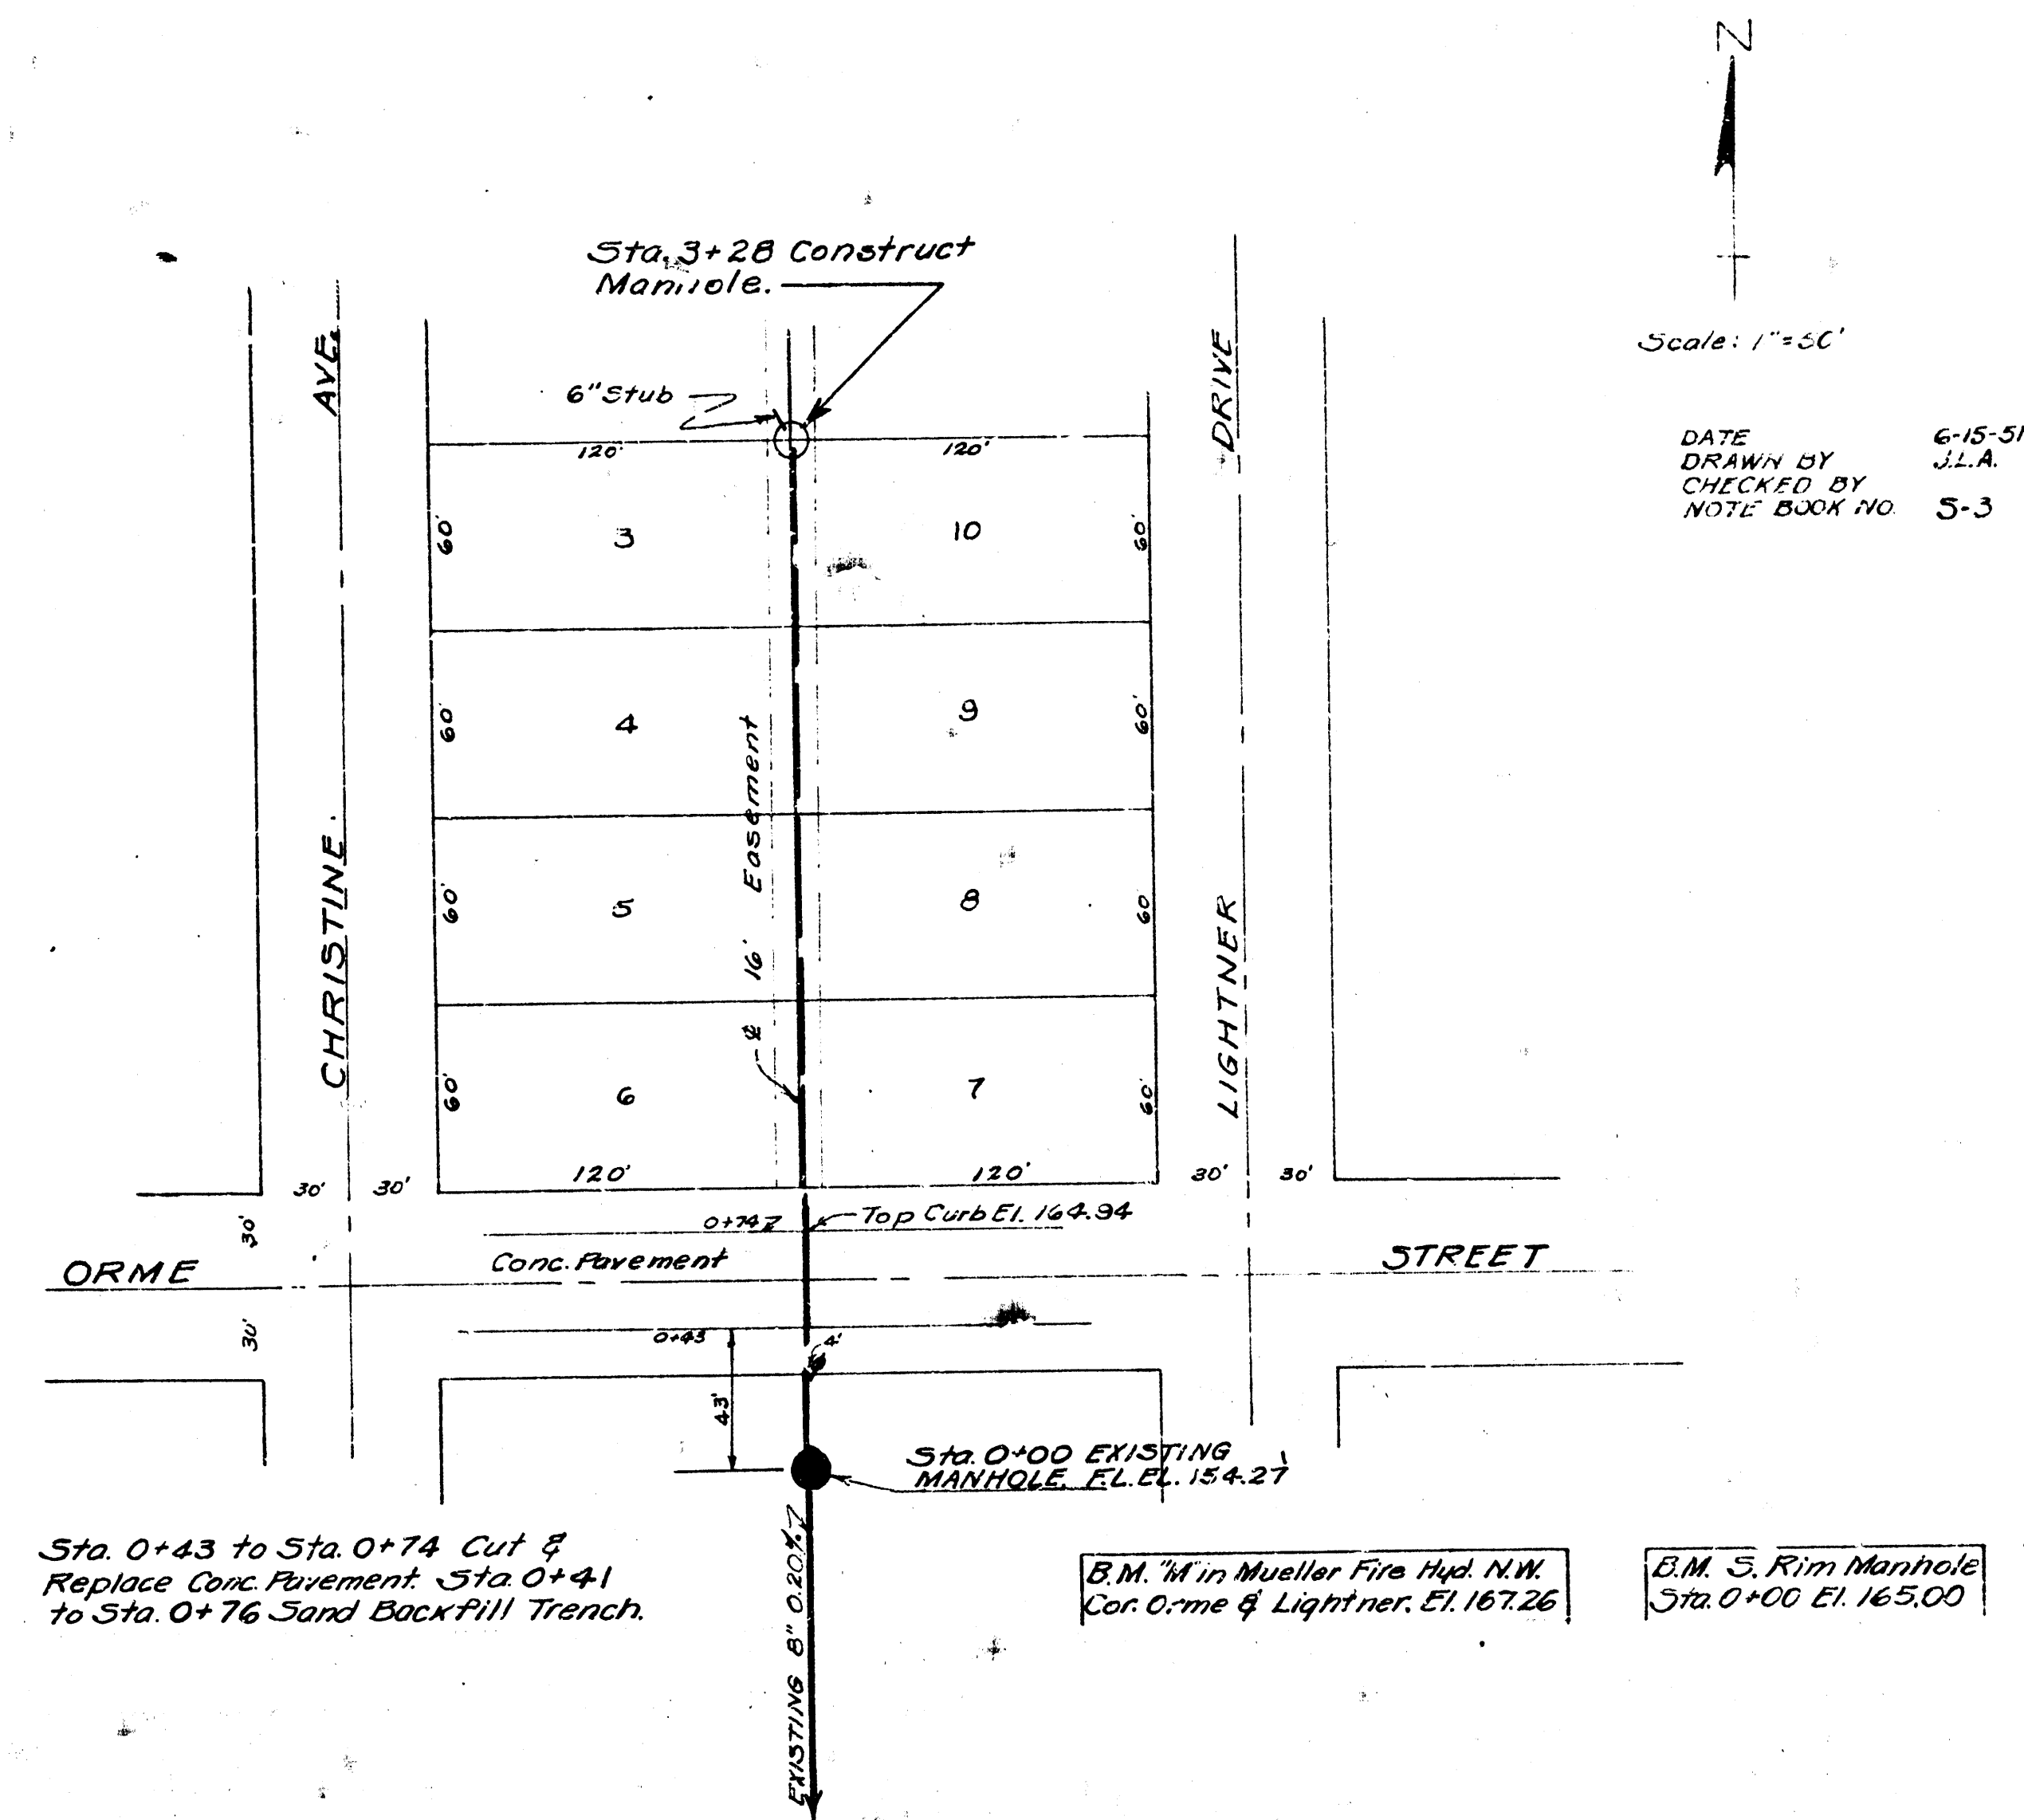


Sta. 0+43 to Sta. 0+74 Cut & Replace Conc. Pavement. Sta. 0+41 to Sta. 0+76 Sand Backfill Trench.

B.M. "M" in Mueller Fire Hyd. N.W. Cor. Orme & Lightner. El. 167.26

B.M. S. Rim Manhole Sta. 0+00 El. 165.00

Scale: 1" = 40' Horiz
1" = 4' Vert.

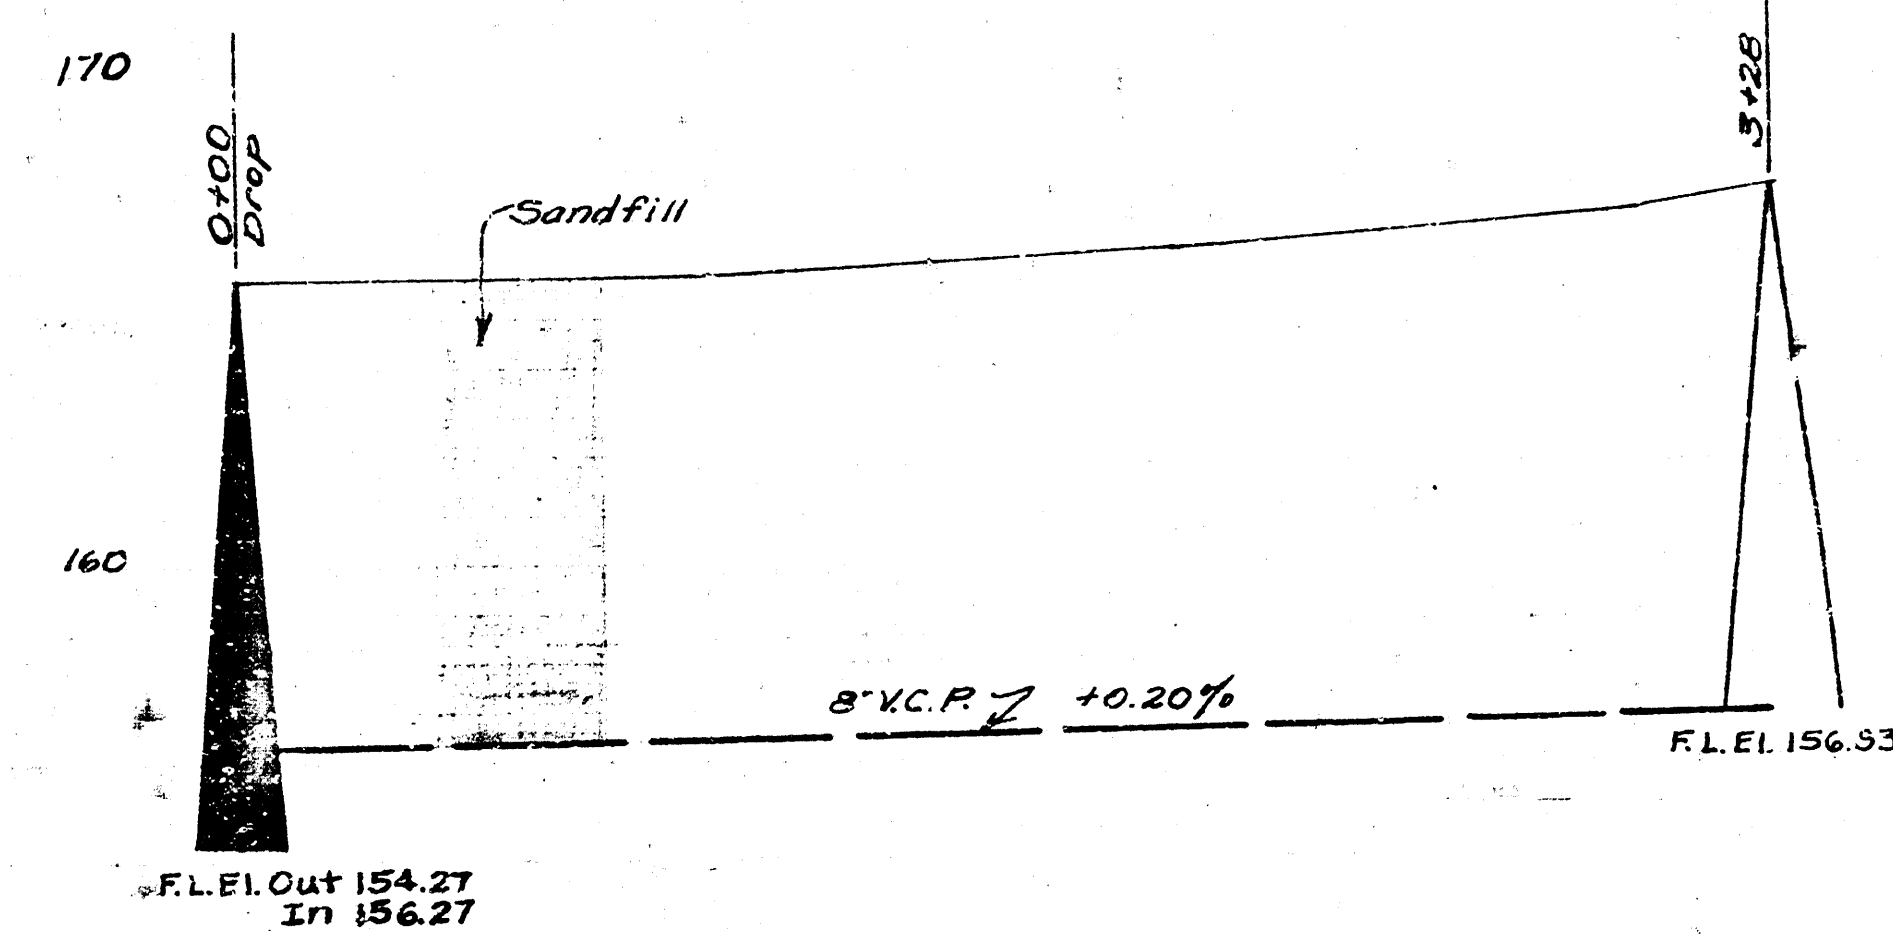

LAT.
CITY OF WICHITA, KANSAS
L.K. WHITE CITY ENGINEER
Proj. No. (Private Job)

Date 6-16-51
Drawn by J.L.A.
Checked by
Note Book No. 51