
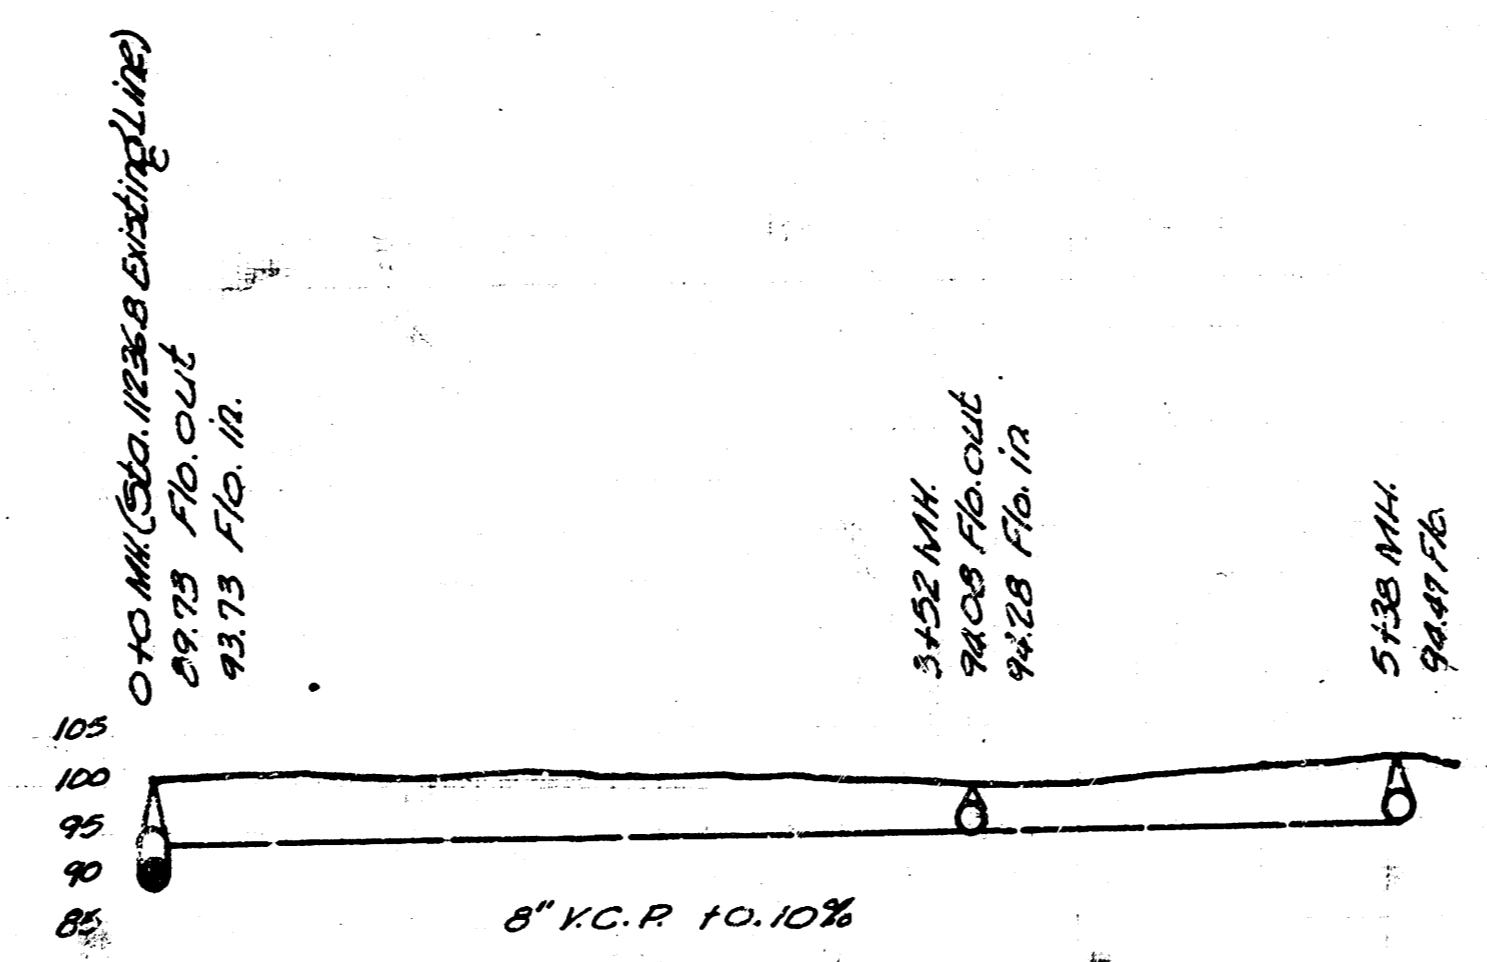


N  
 B.M. 102.41 S.E. Cor. Lower Step 40.0' 1697 50 Grove.

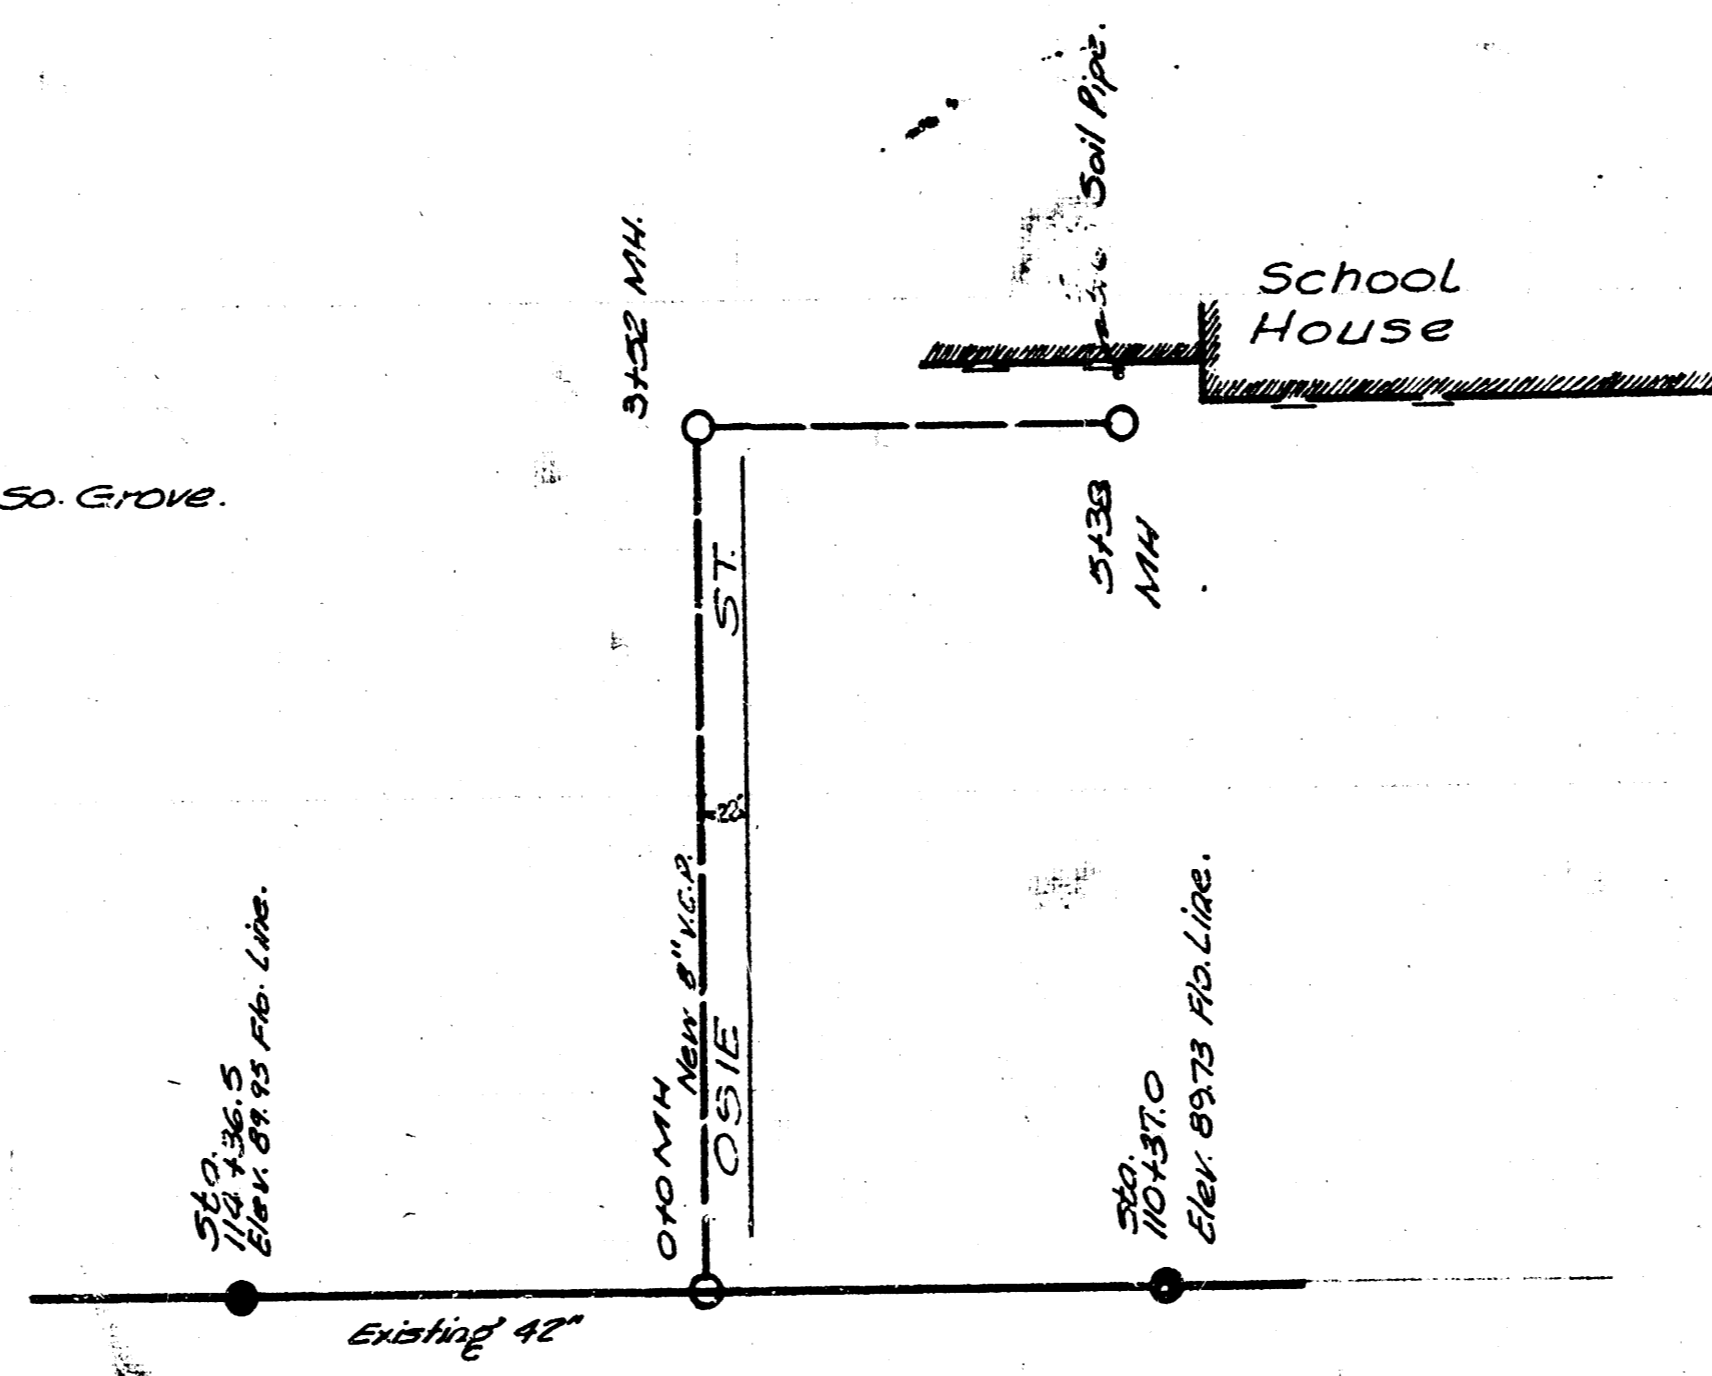

PROFILE SANITARY SEWER FOR  
 SCHOOL HOUSE @ OS16 & GREEN  
 City of Wichita, Kansas  
 L.K. White City Engineer  
 Date: 9-18-48 Proj. No.