

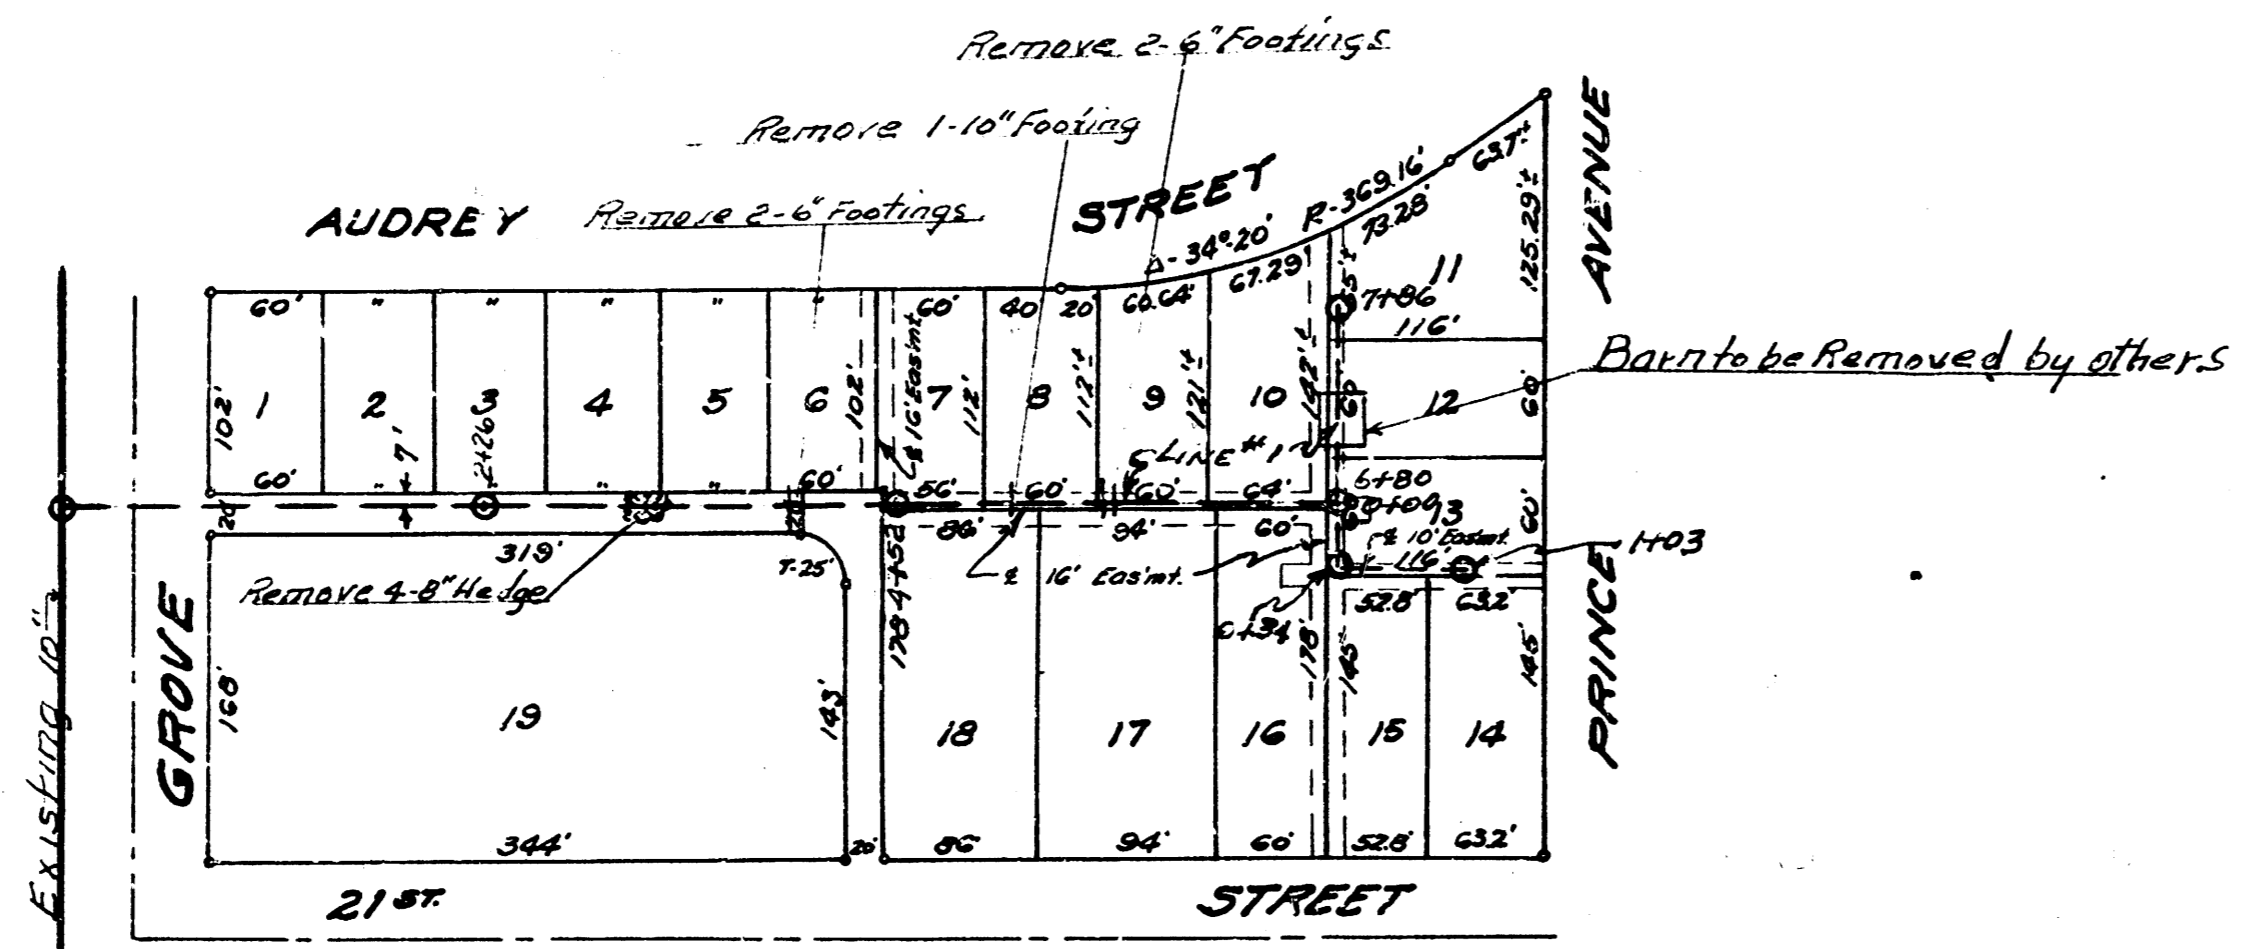


SCHRECKS ADDITION

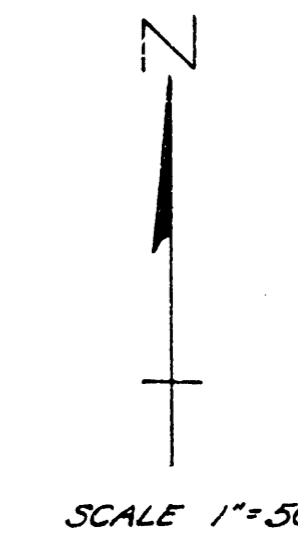

Sand backfill trench
Sta 0+09 to Sta 0+55


SCHOOL HOUSE

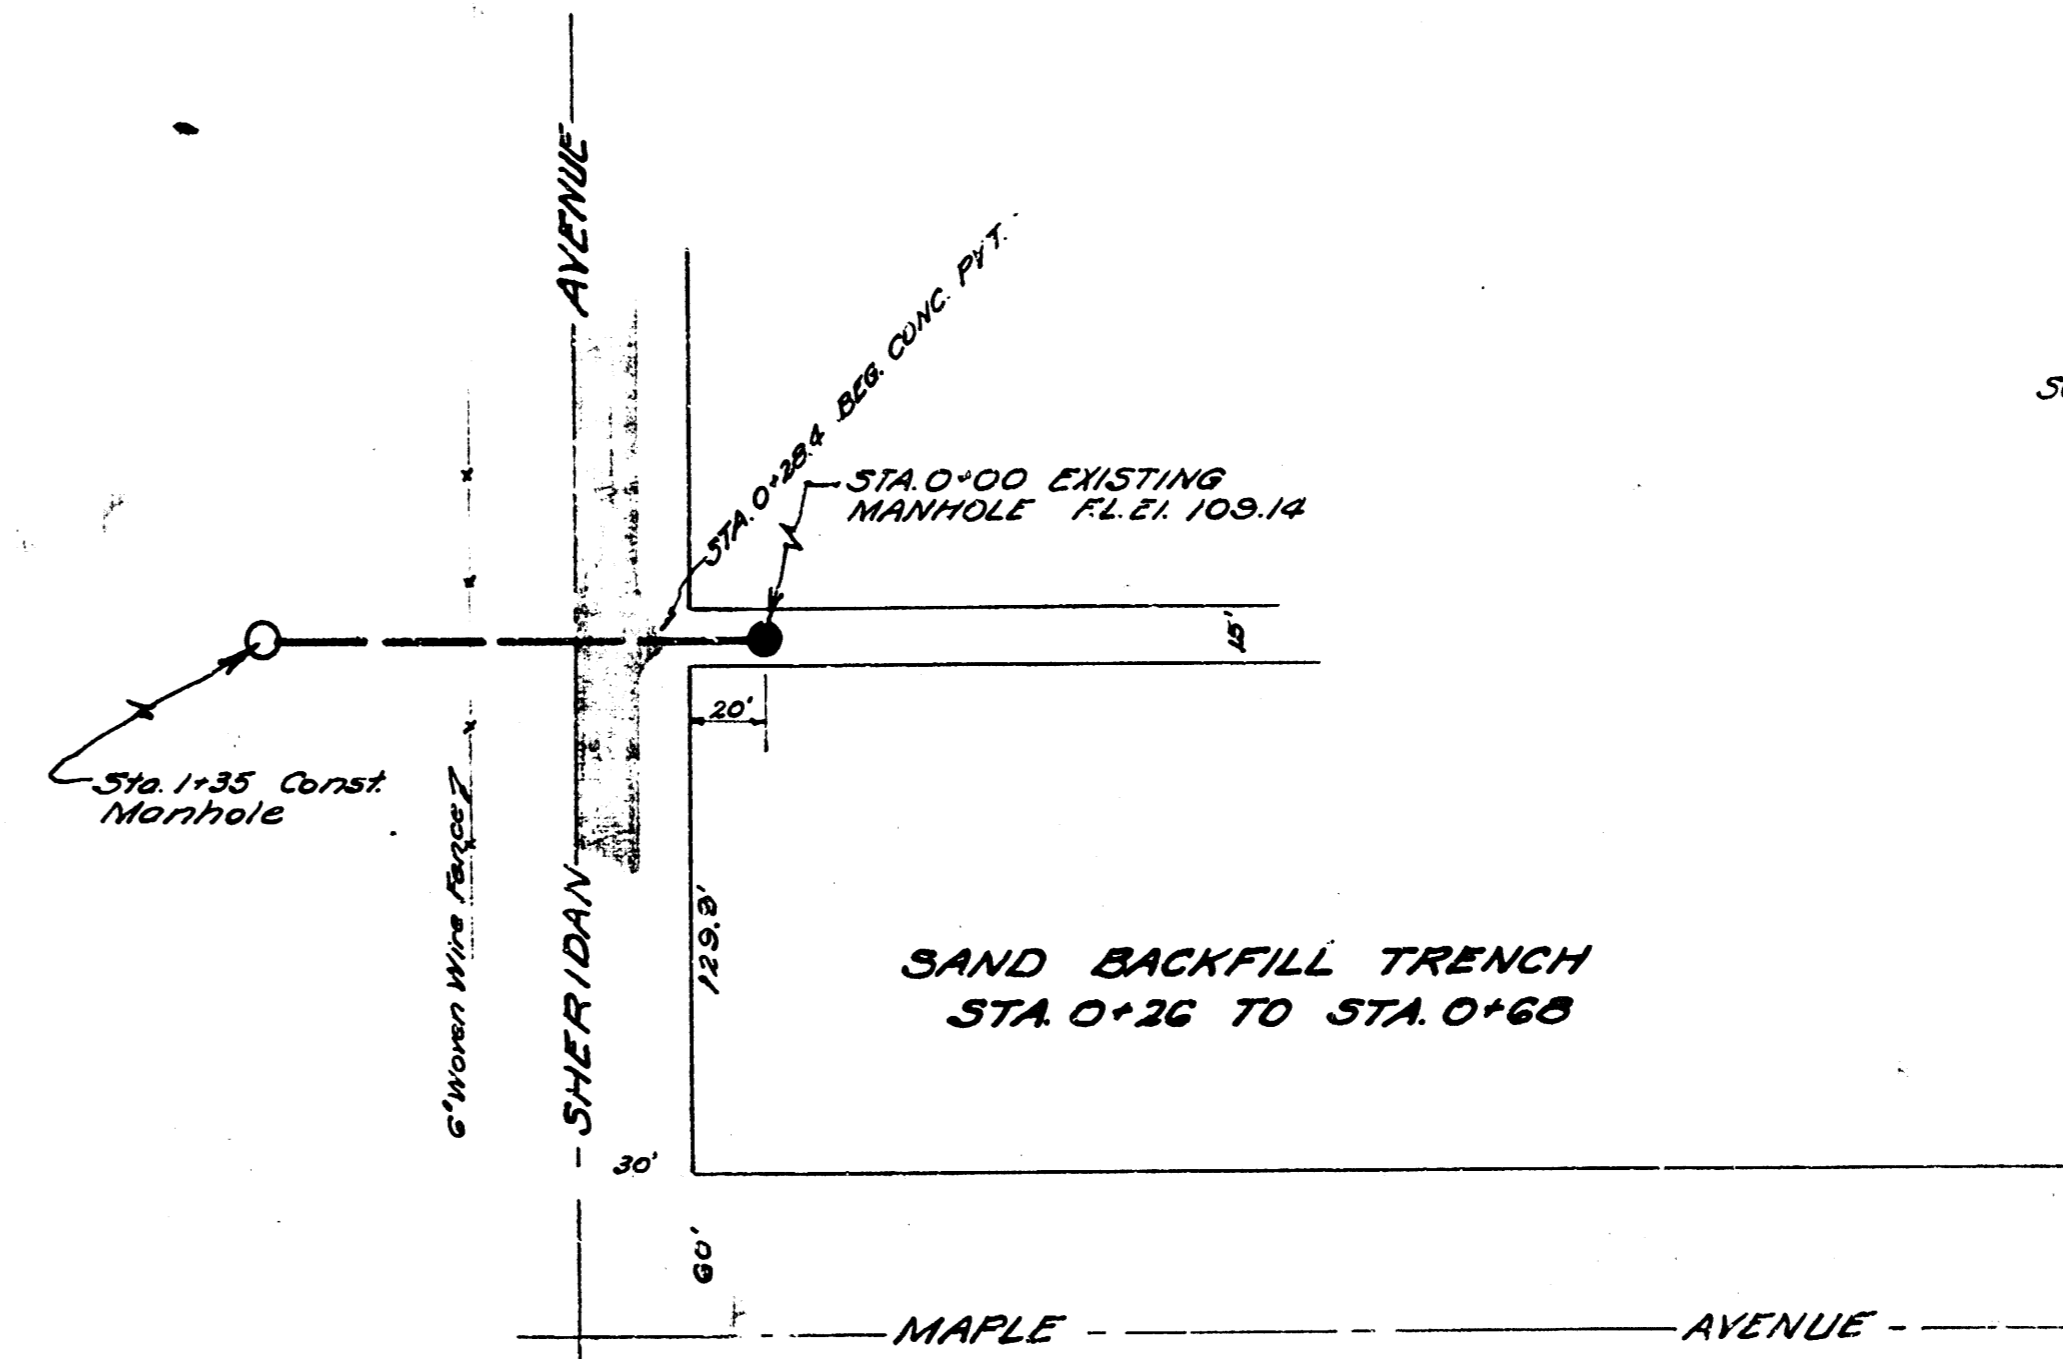

B.M. 133.84 So. Rim MH 40' No. 0+100


B.M. 133.55 'G' in Globe E. c. b. of Grove
S.L. 21' No. End 40' Radius

B.M. 6" in Globe E.S. Int. Square
with NE. Cor. Maple & Sheridan E1. 113.60

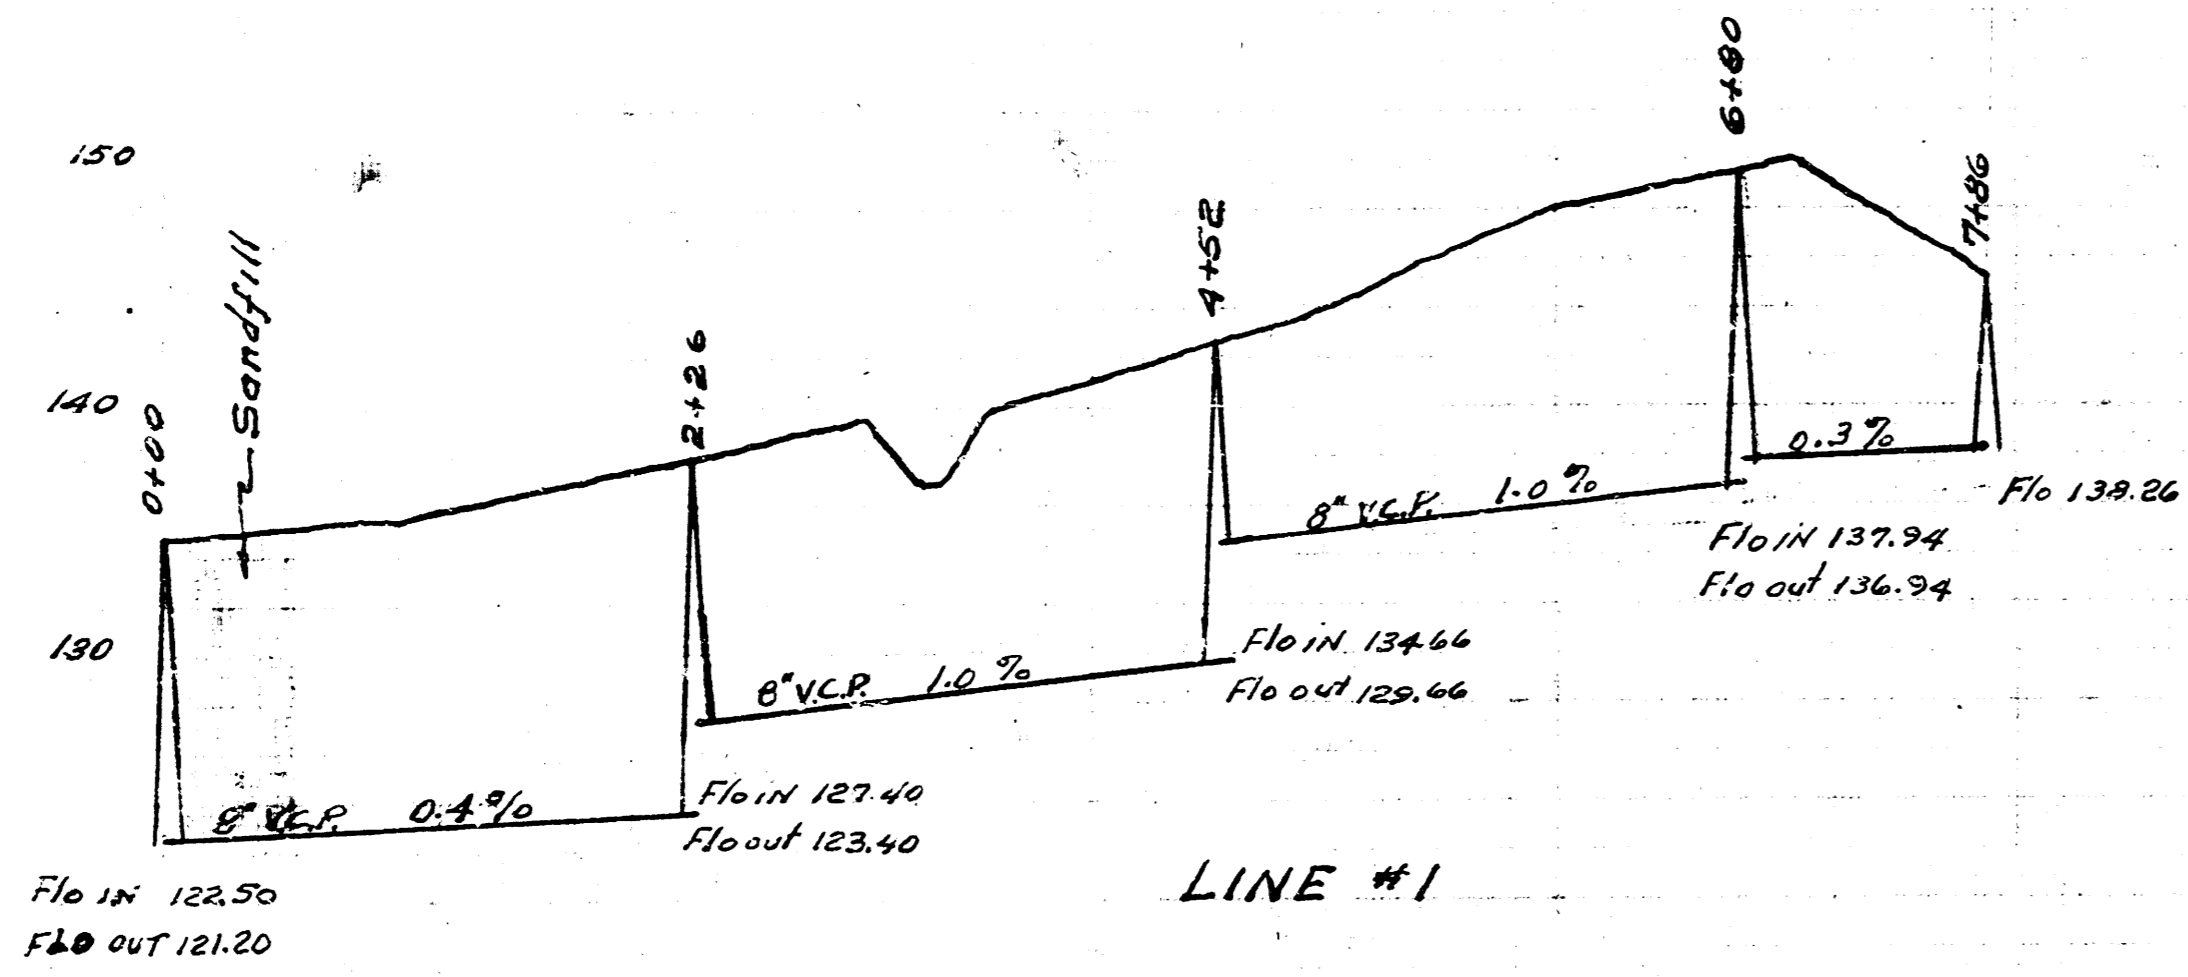

LINE #1


Scale: 1"=80' Horiz.
1"=4' Vert.

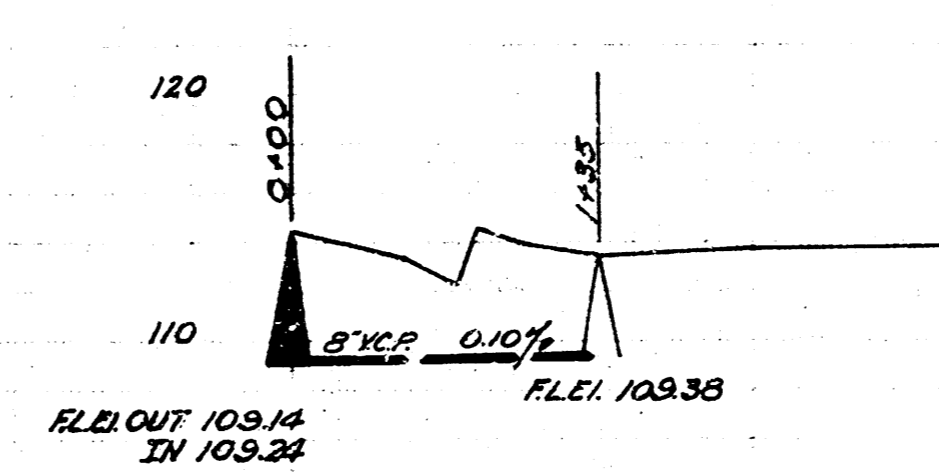

SCALE 1"=80' Horiz.
1"=8' Vert.
NOTE BOOK NO. 31.61

1-7-52
L.H.M. & J.L.R.
M.I.T.

Checked by
Note Book No.

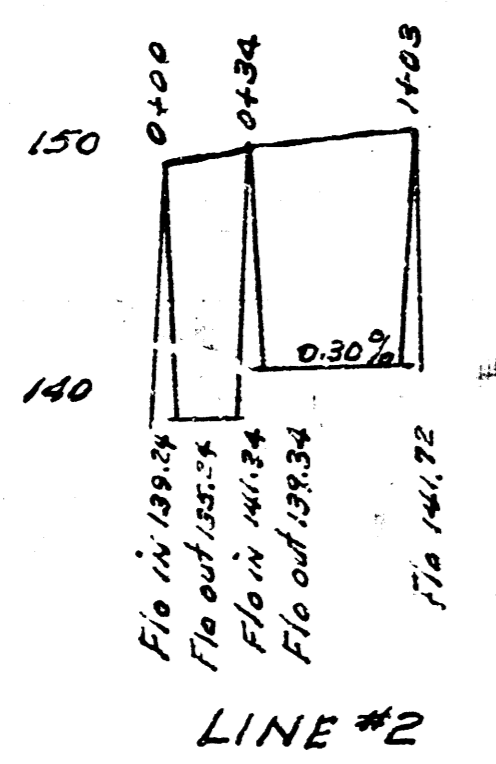

LINE #2



LAT. 1 DIST. 13 SS. #12
CITY OF WICHITA KANSAS
L.K. WHITE CITY ENGINEER
Proj. No. C21-75