

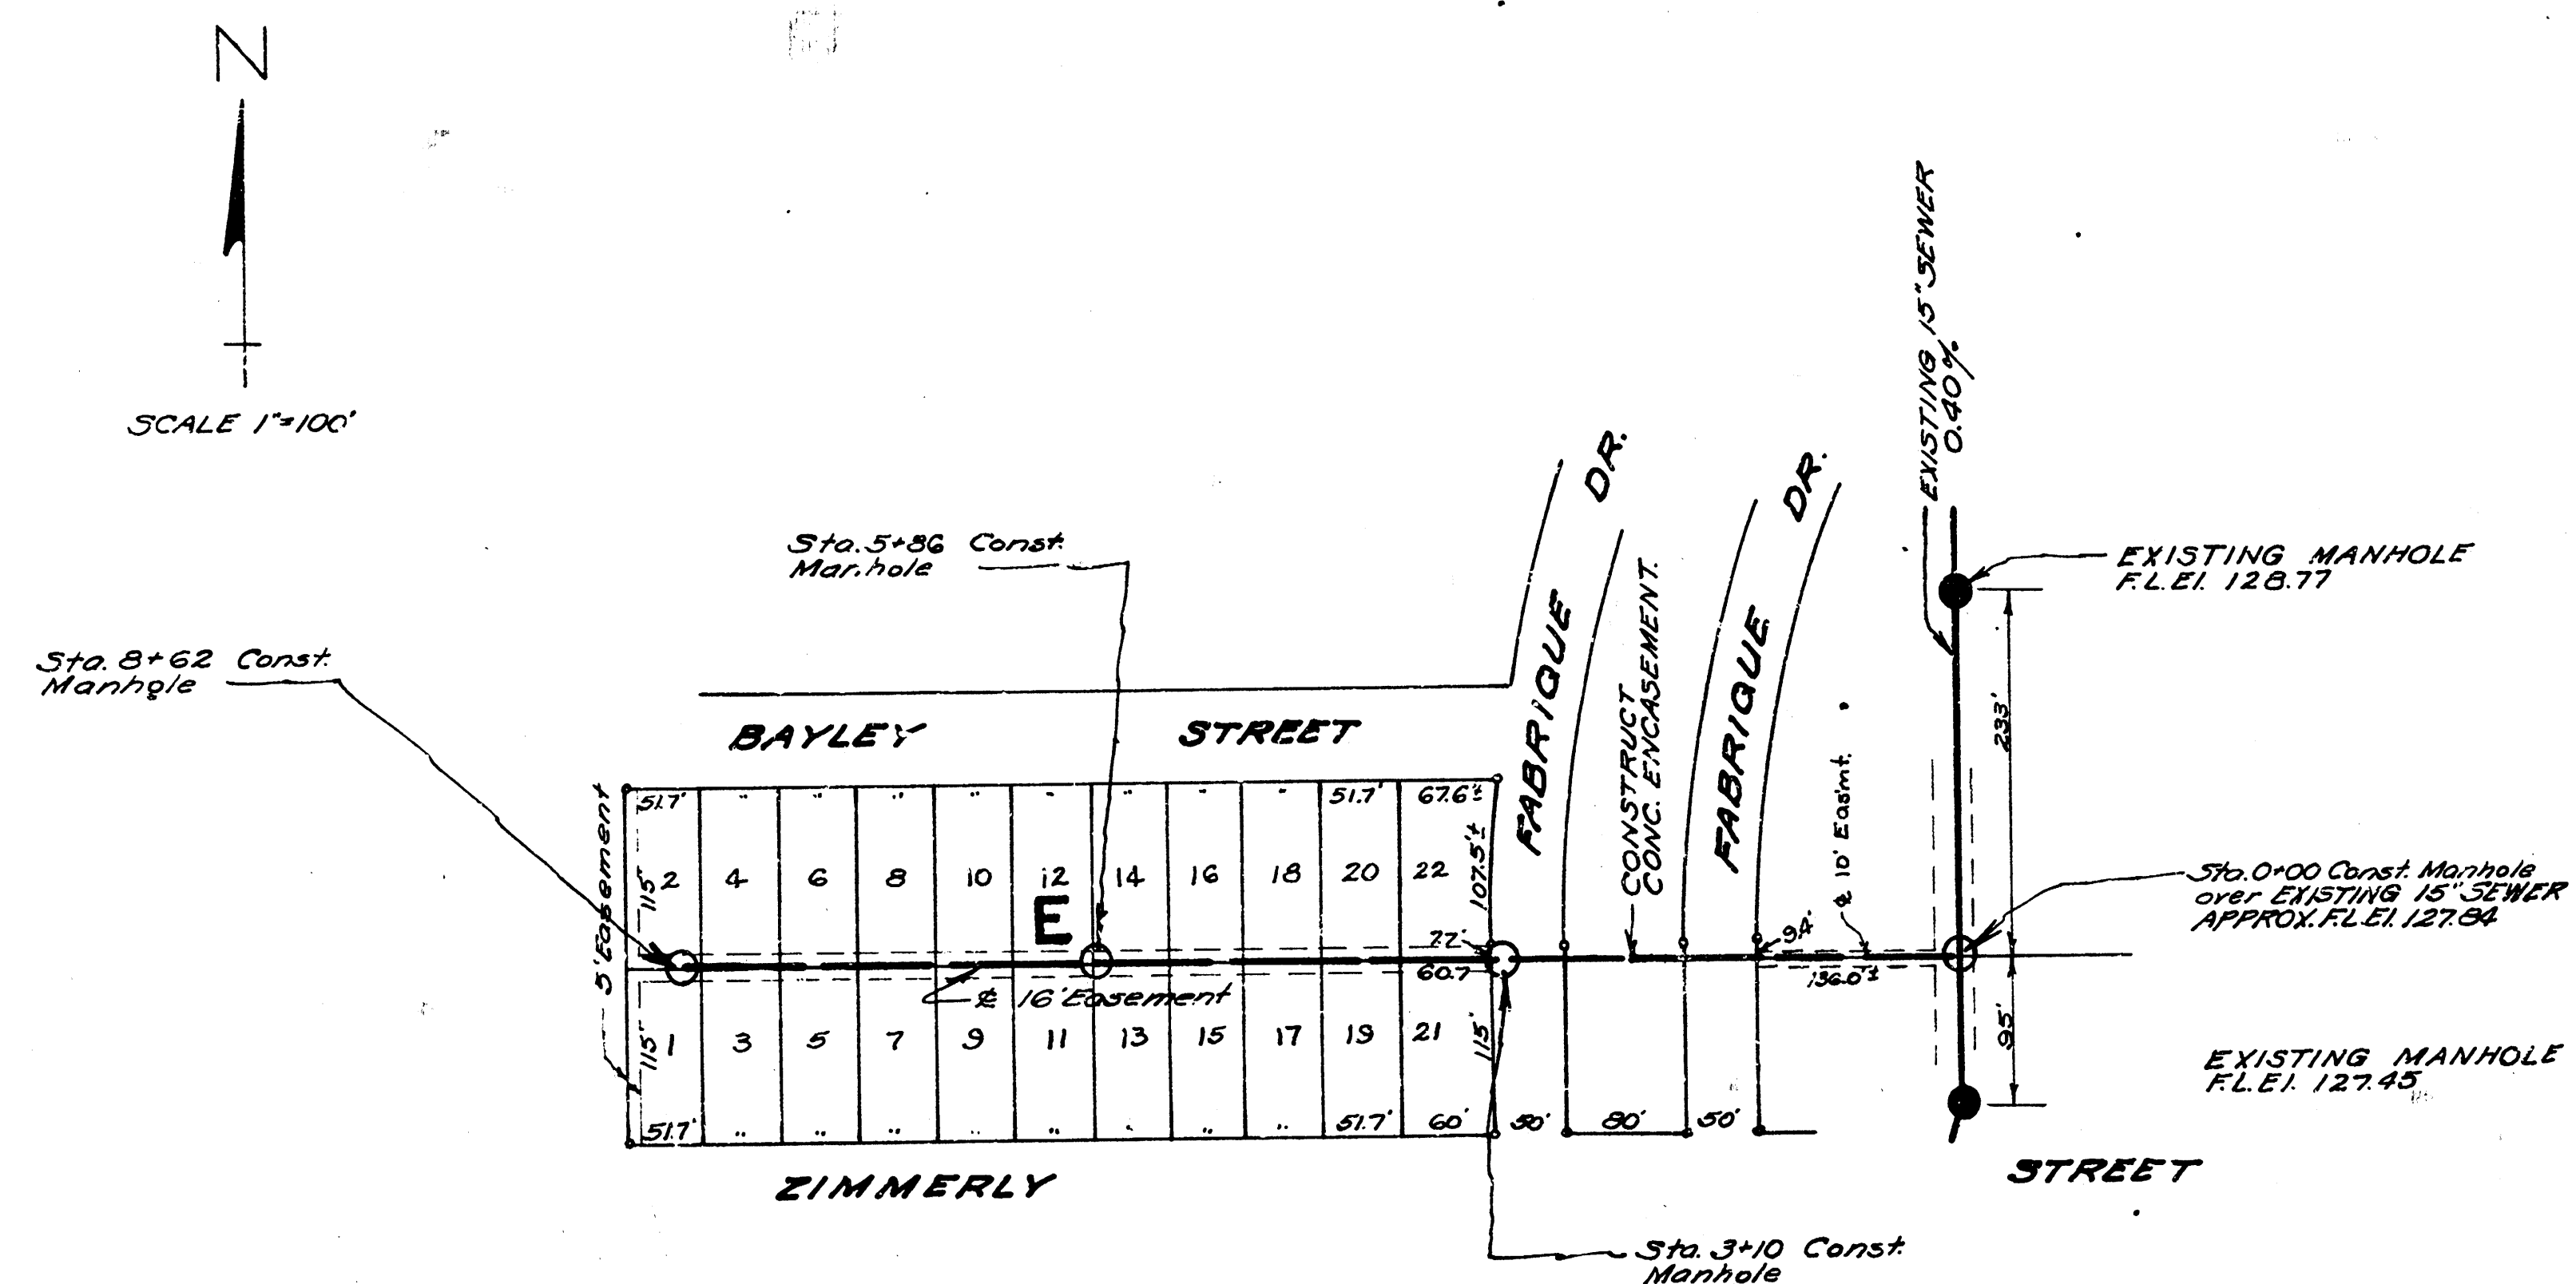


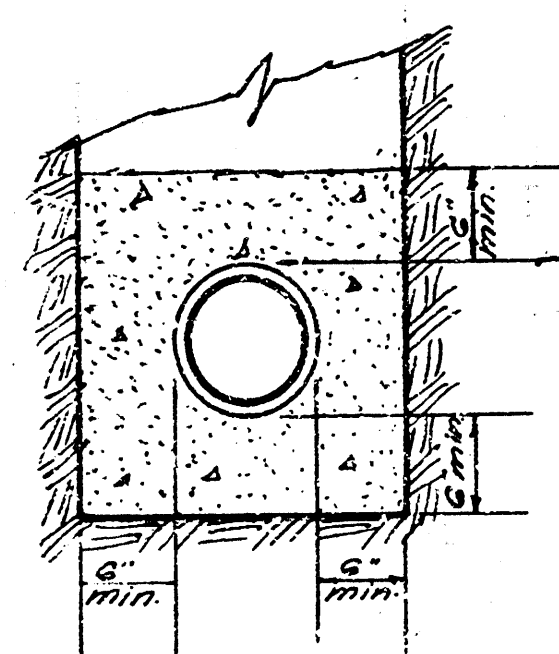

B.M. "M" in Mueller Fire Hydrant
N.W. Cor. Zimmerly & Waverly El. 145.90


B.M. S. Rim of Manhole
233' N. Sta. 0+00 El. 137.37

B.M. N. Rim of Manhole
35' S. Sta. 0+00 El. 137.66

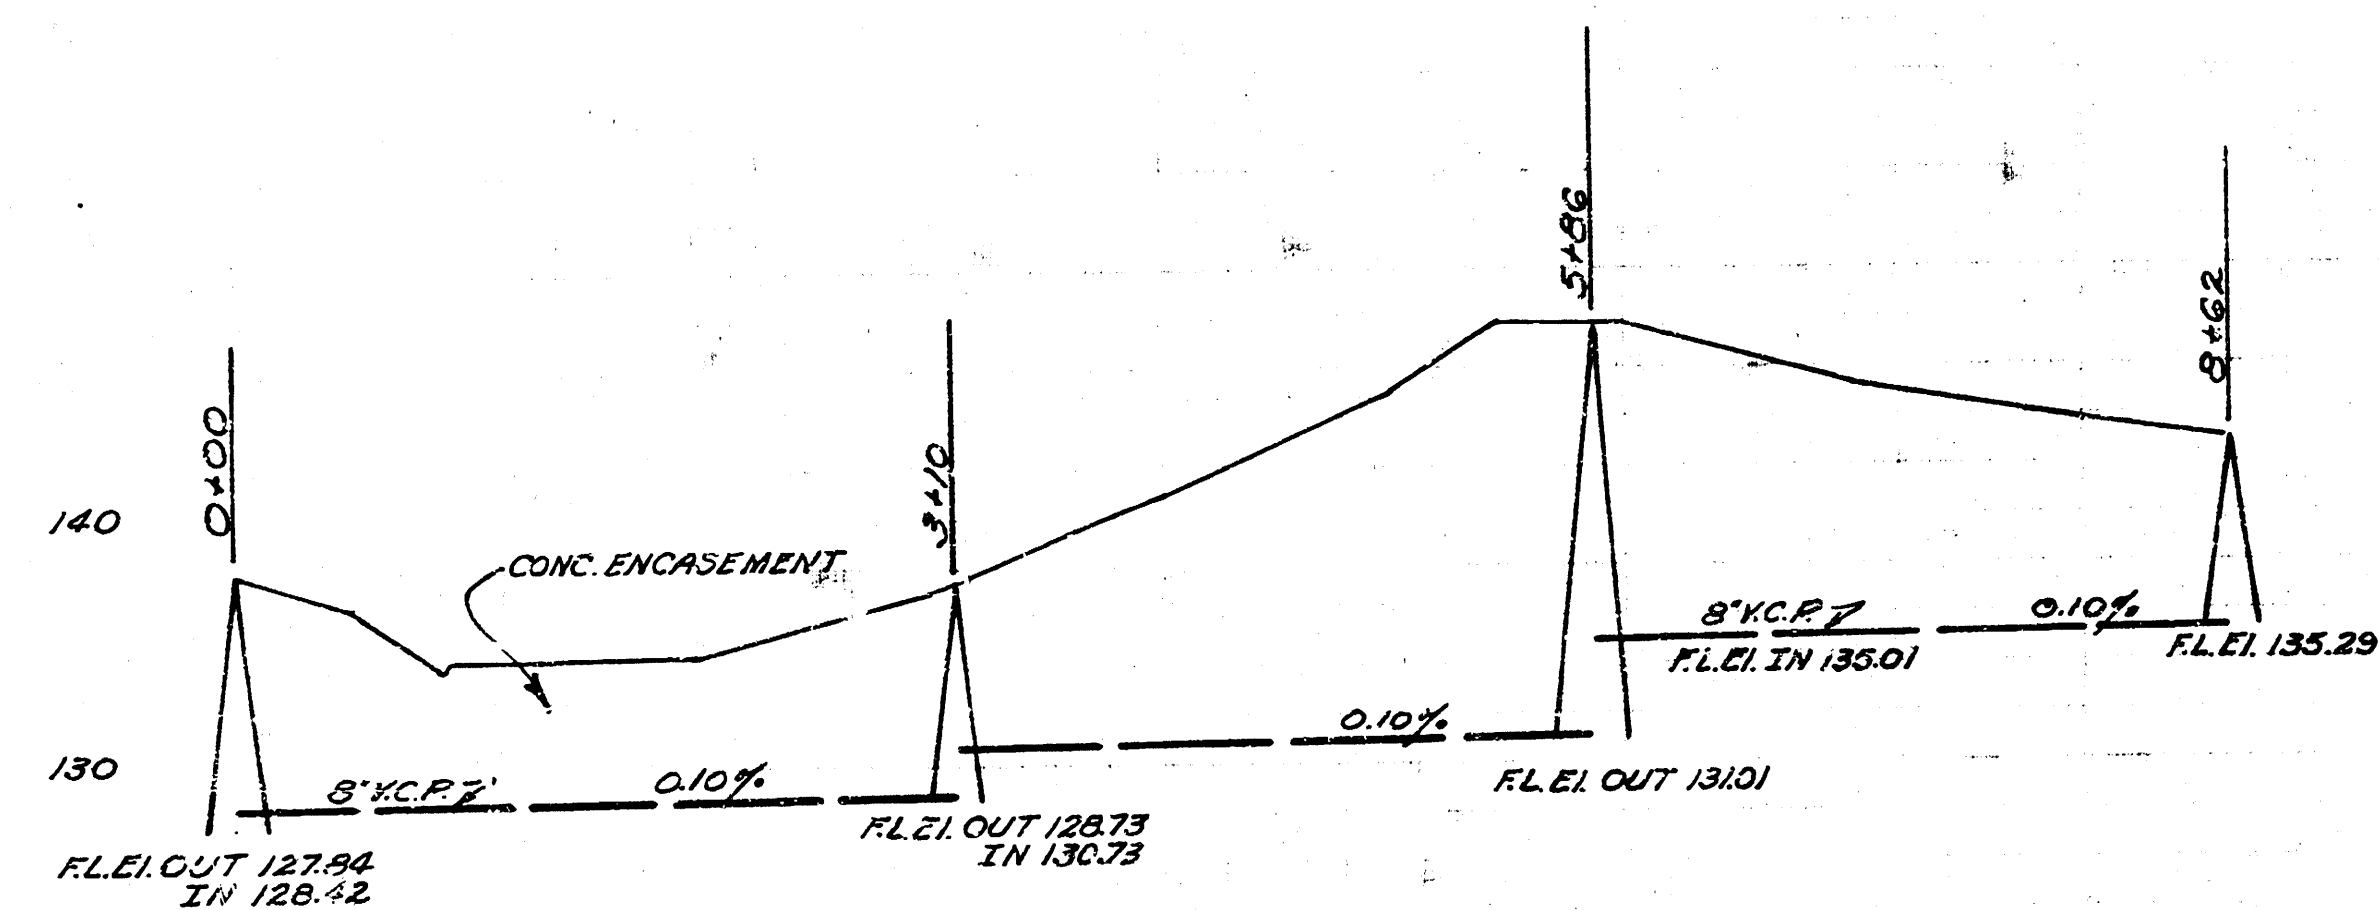


CONC. ENCASEMENT DETAIL

SUBMITTAL
LAT. 5
CITY OF WICHITA KANSAS
L.K. WHITE CITY ENGINEER
Proj. No. C-21-59

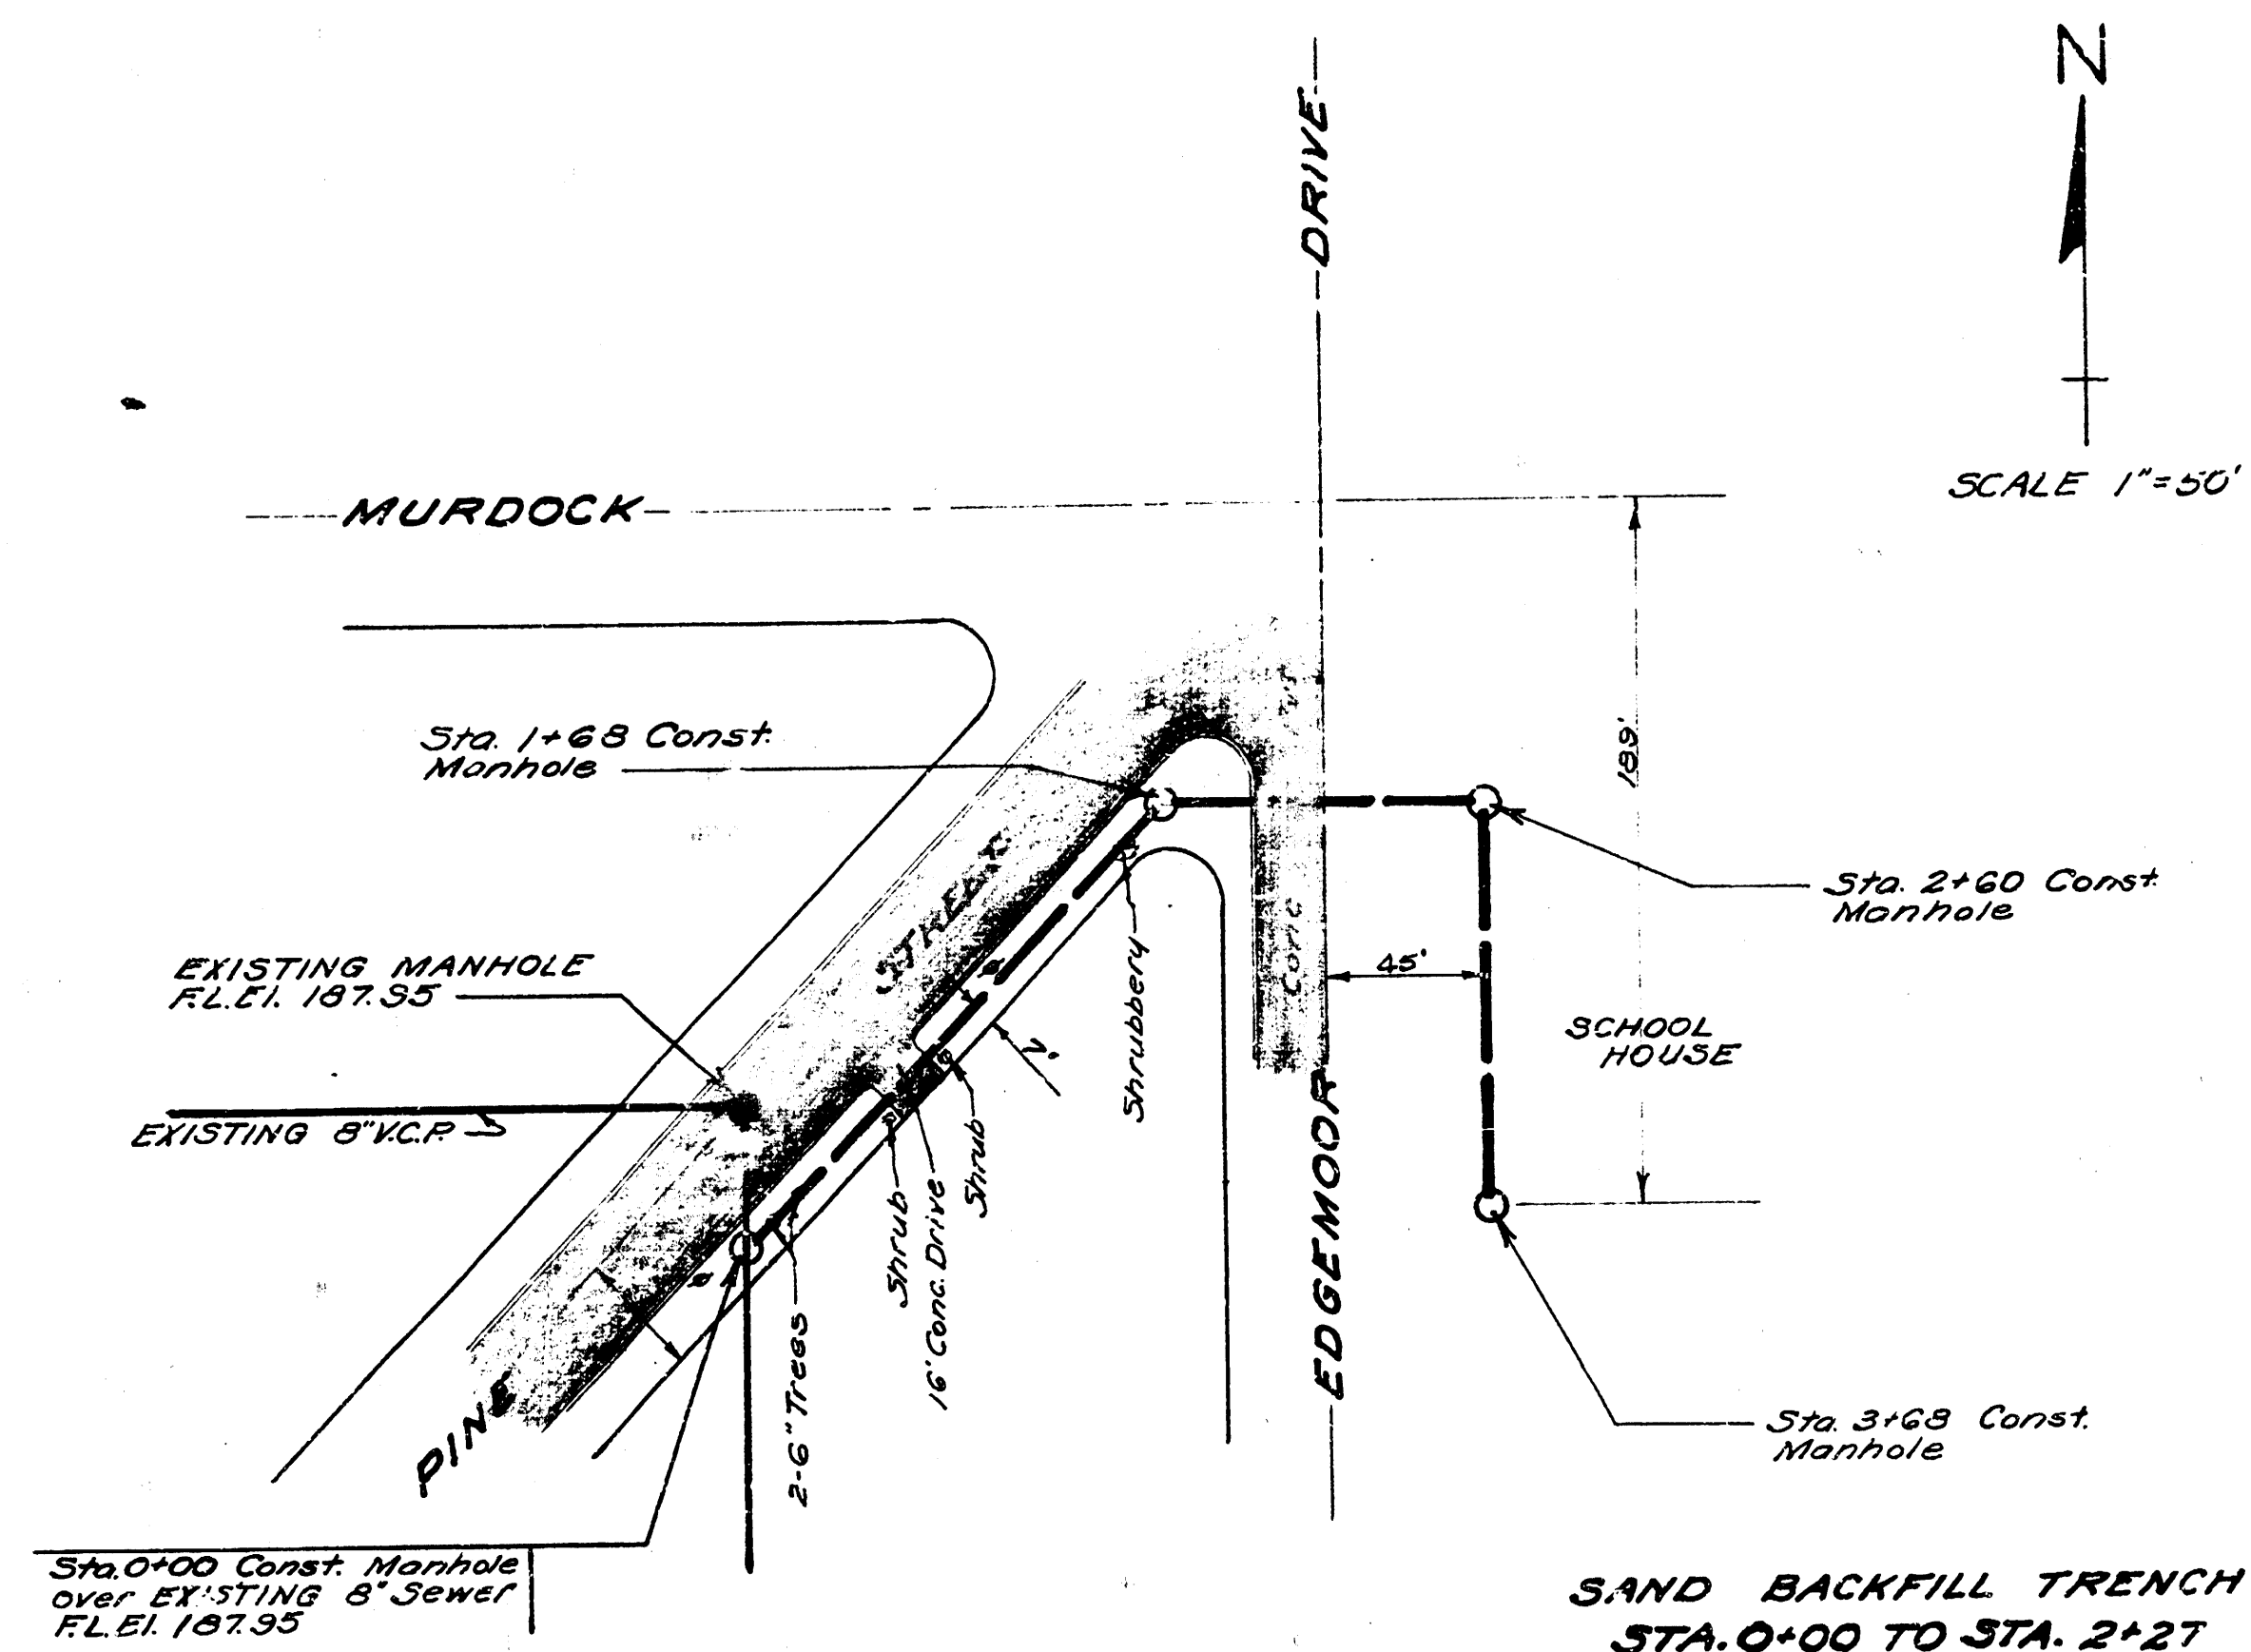

B.M. 16" in Globe S.W. Corner
39' & Edgemoor El. 204.42

B.M. S. Rim Manhole 38
N. Sta. 0+00 El. 139.53

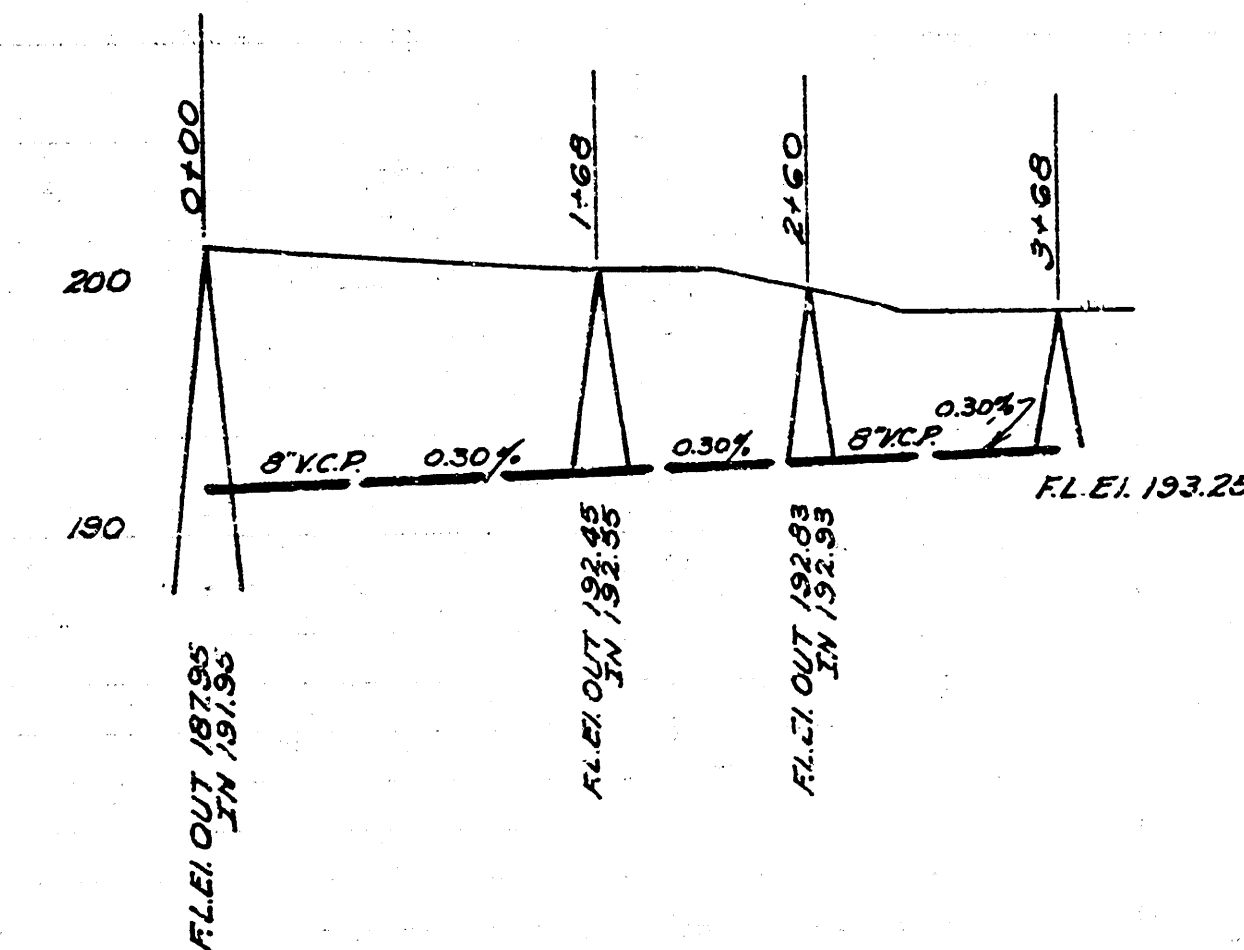

SCALE 1" = 80' Horiz.
1" = 8' Vert.
NOTE BOOK NO. M-16

LAT.
CITY OF WICHITA KANSAS
L.K. WHITE CITY ENGINEER
Proj. No. (Private Job)
11/2/51

Date 10/25/51
Drawn by J.L.A.
Checked by S-4
Note Book No. S-4