

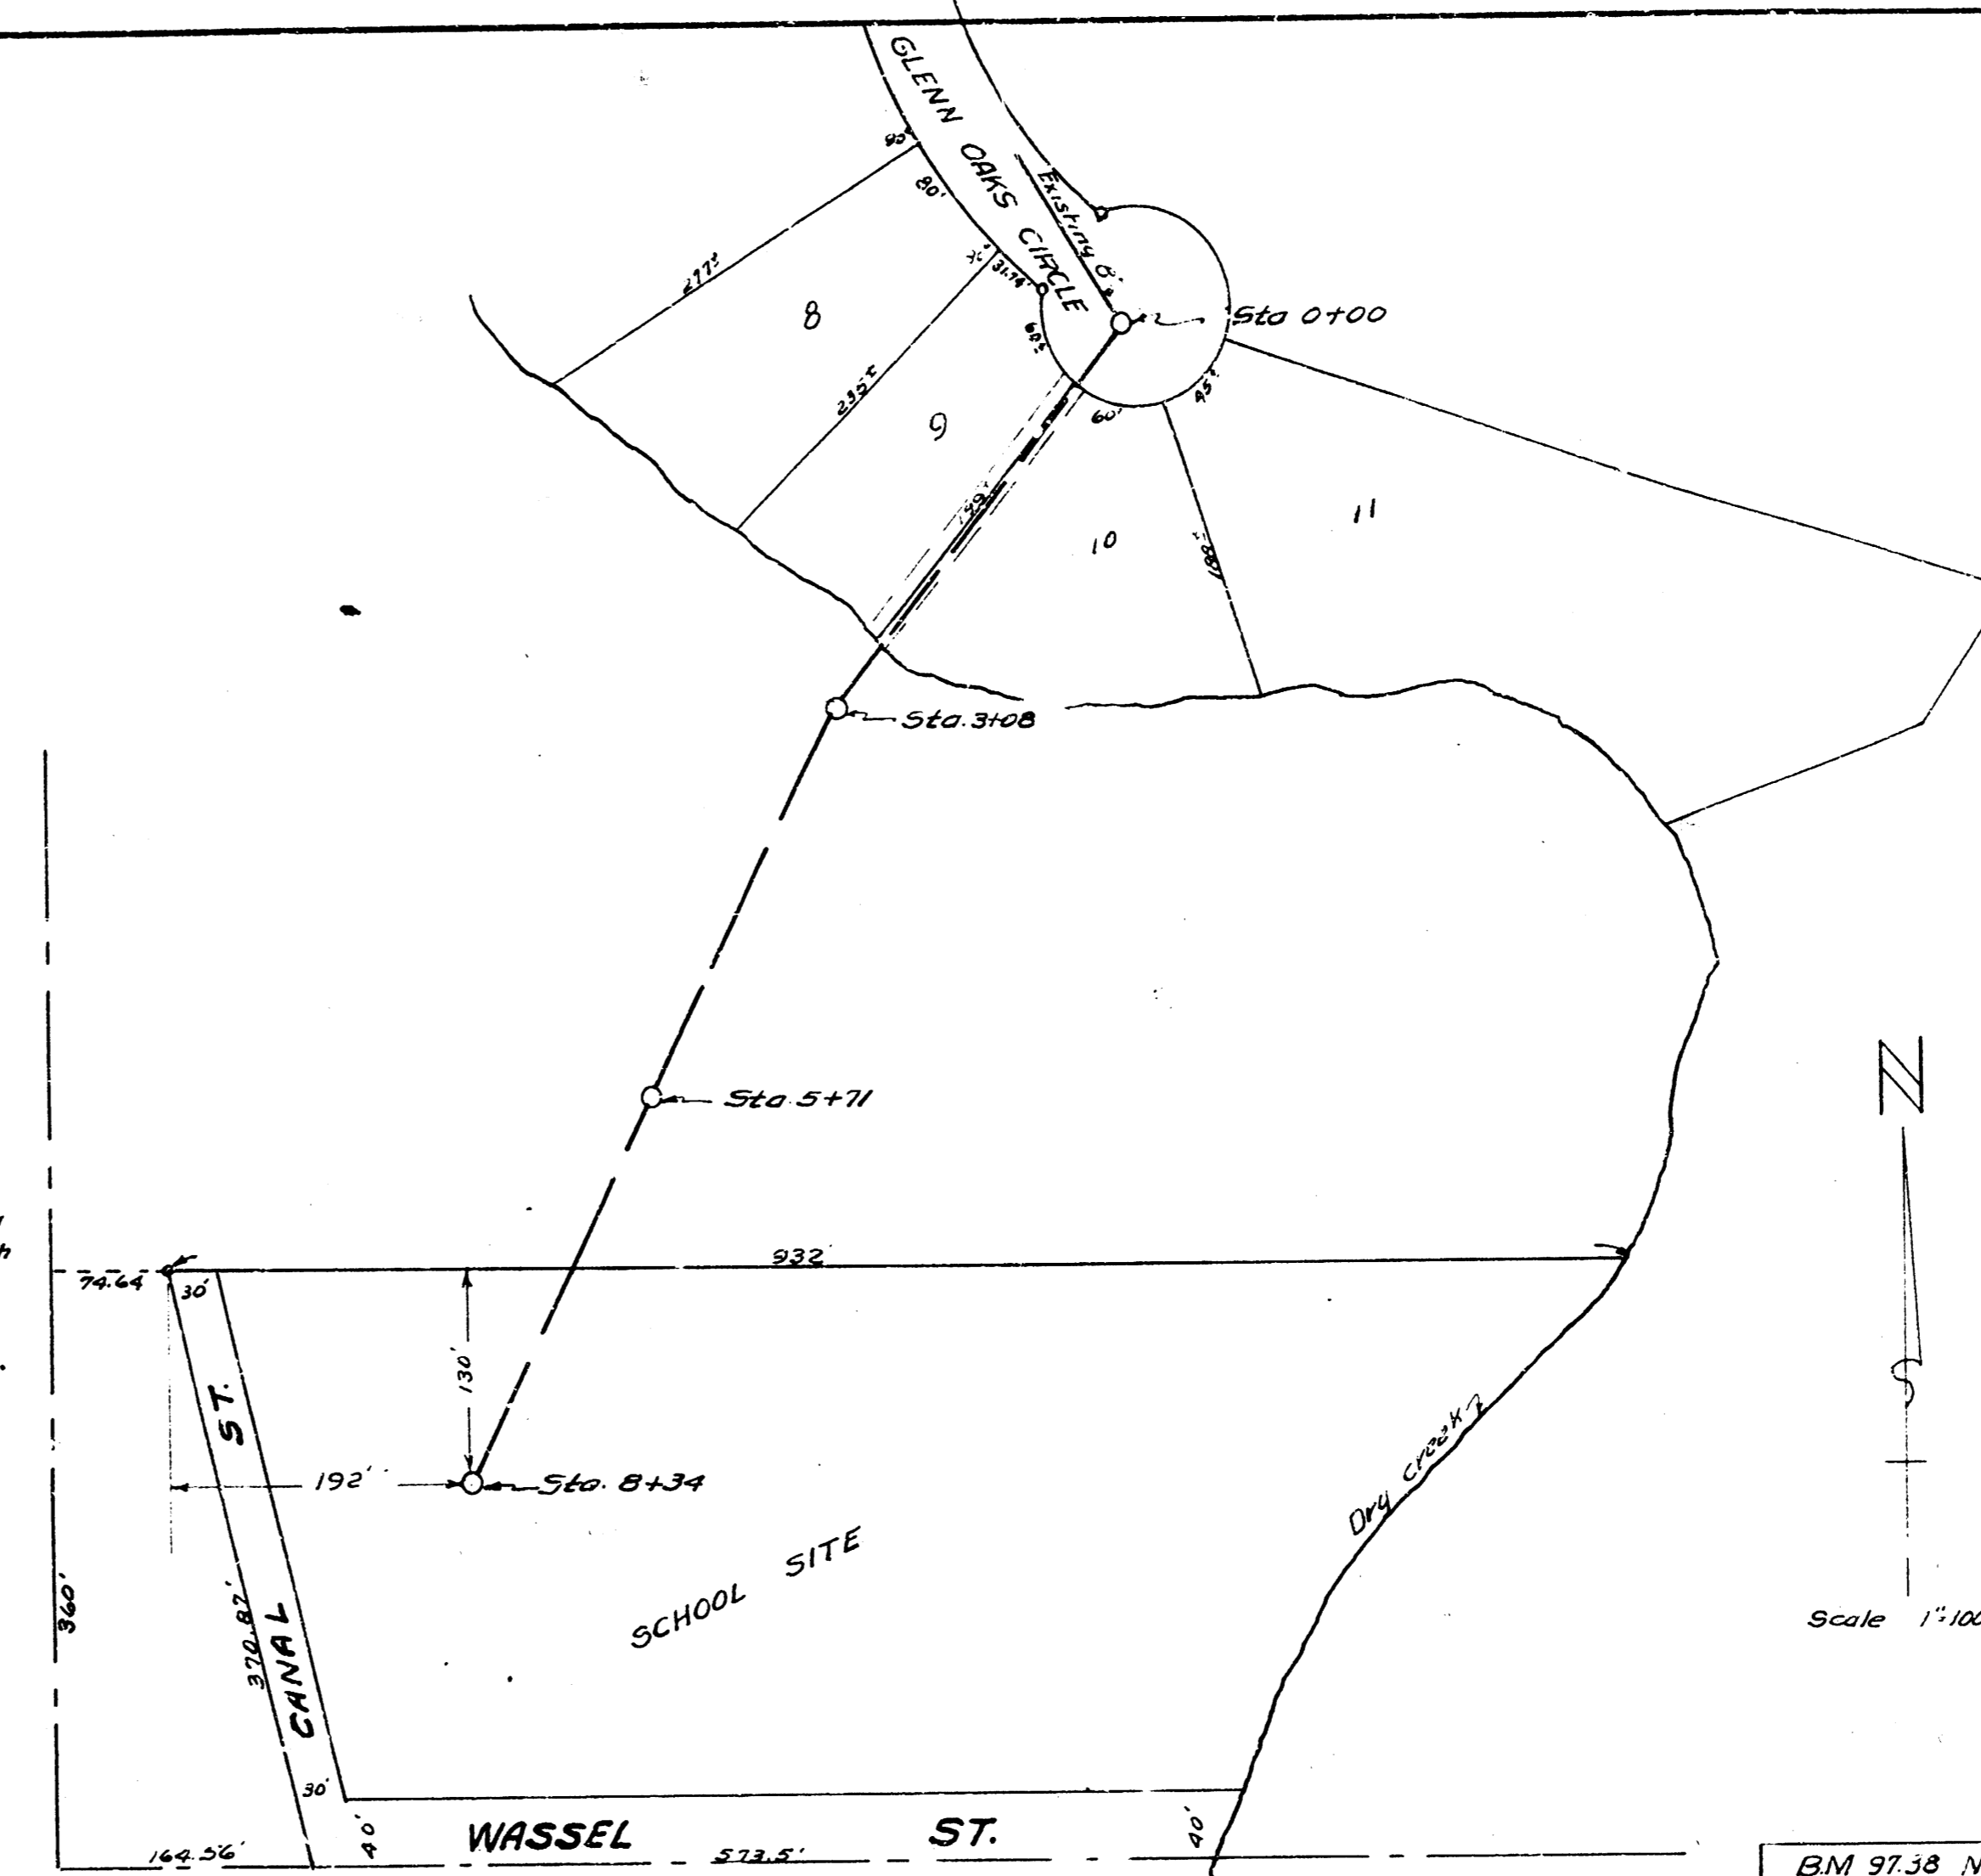


All pipe with less than 30" of cover shall be encased in 6" above pipe pipe. Sta 1+88 to Sta 3+08 shall be 8" C.I.P. all other 8" V.C.P. If suitable bearing cannot be obtained under pipe support use two 6" piling under each footing.

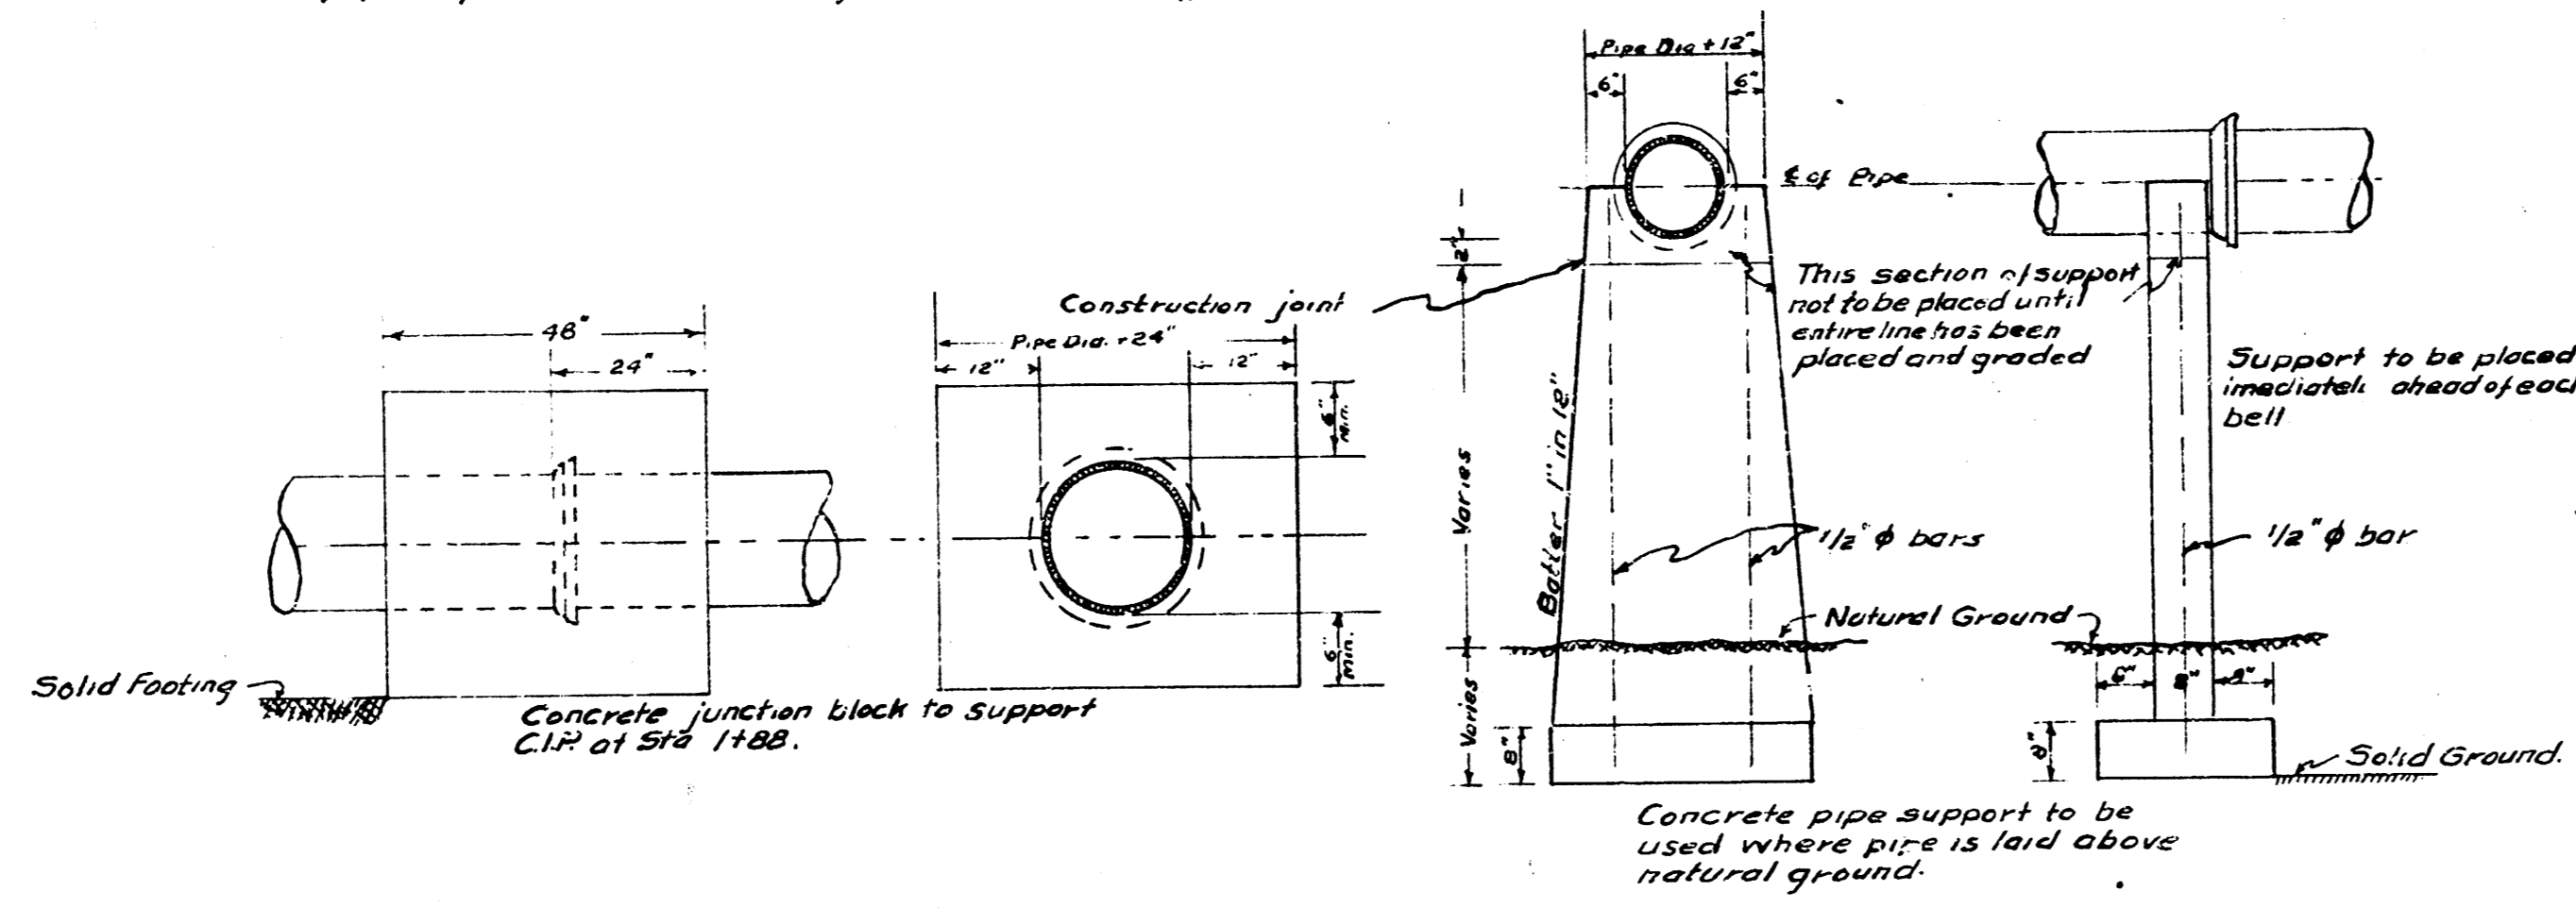

BM 97.38 NW cor conc porch house 2501 Glenn Oaks Circle.

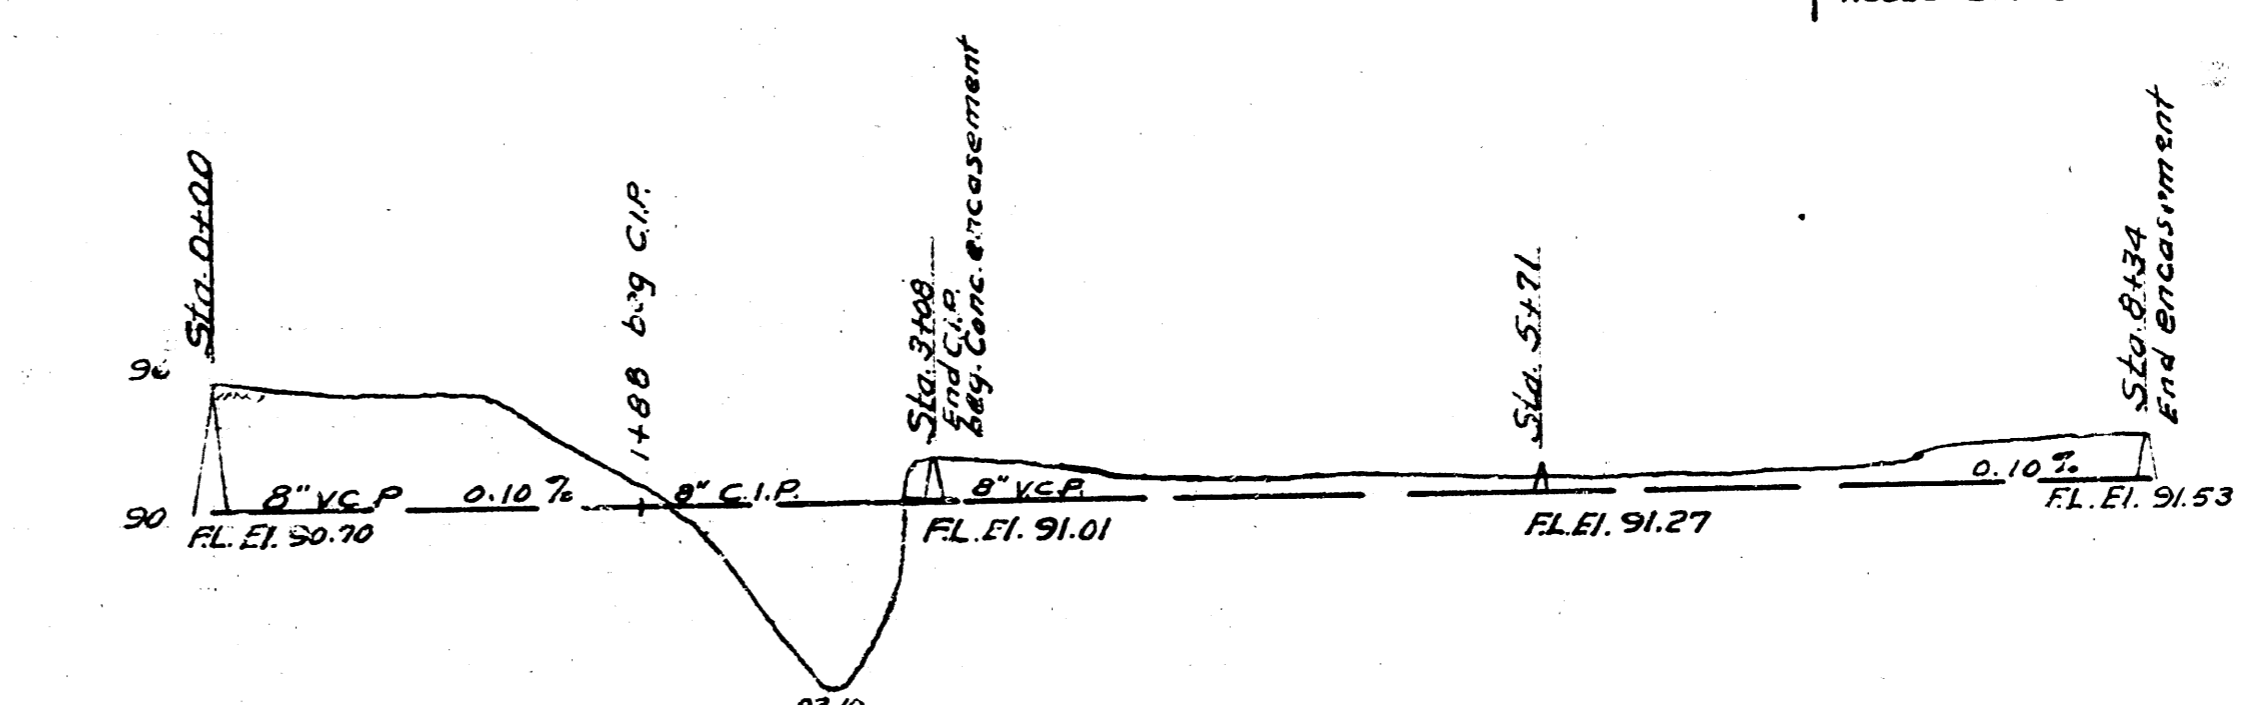

Date 4-22-52
 Drawn by L.H.M.
 Checked by
 Book No. 617

SOWER'S SCHOOL SS
 CITY OF WICHITA KANSAS
 L.H. WHITE CITY ENGINEER
 Private Proj.
 Fredson H. Hines